


Exhibit-G: Lands For Work plan

PUBLIC STREET - WIDTH VARIES
NORTH FIRST STREET

EAST
DAYTON
STREET

PUBLIC STREET - WIDTH VARIES
NORTH FIRST STREET

EAST JOHNSON STREET
PUBLIC STREET - WIDTH VARIES

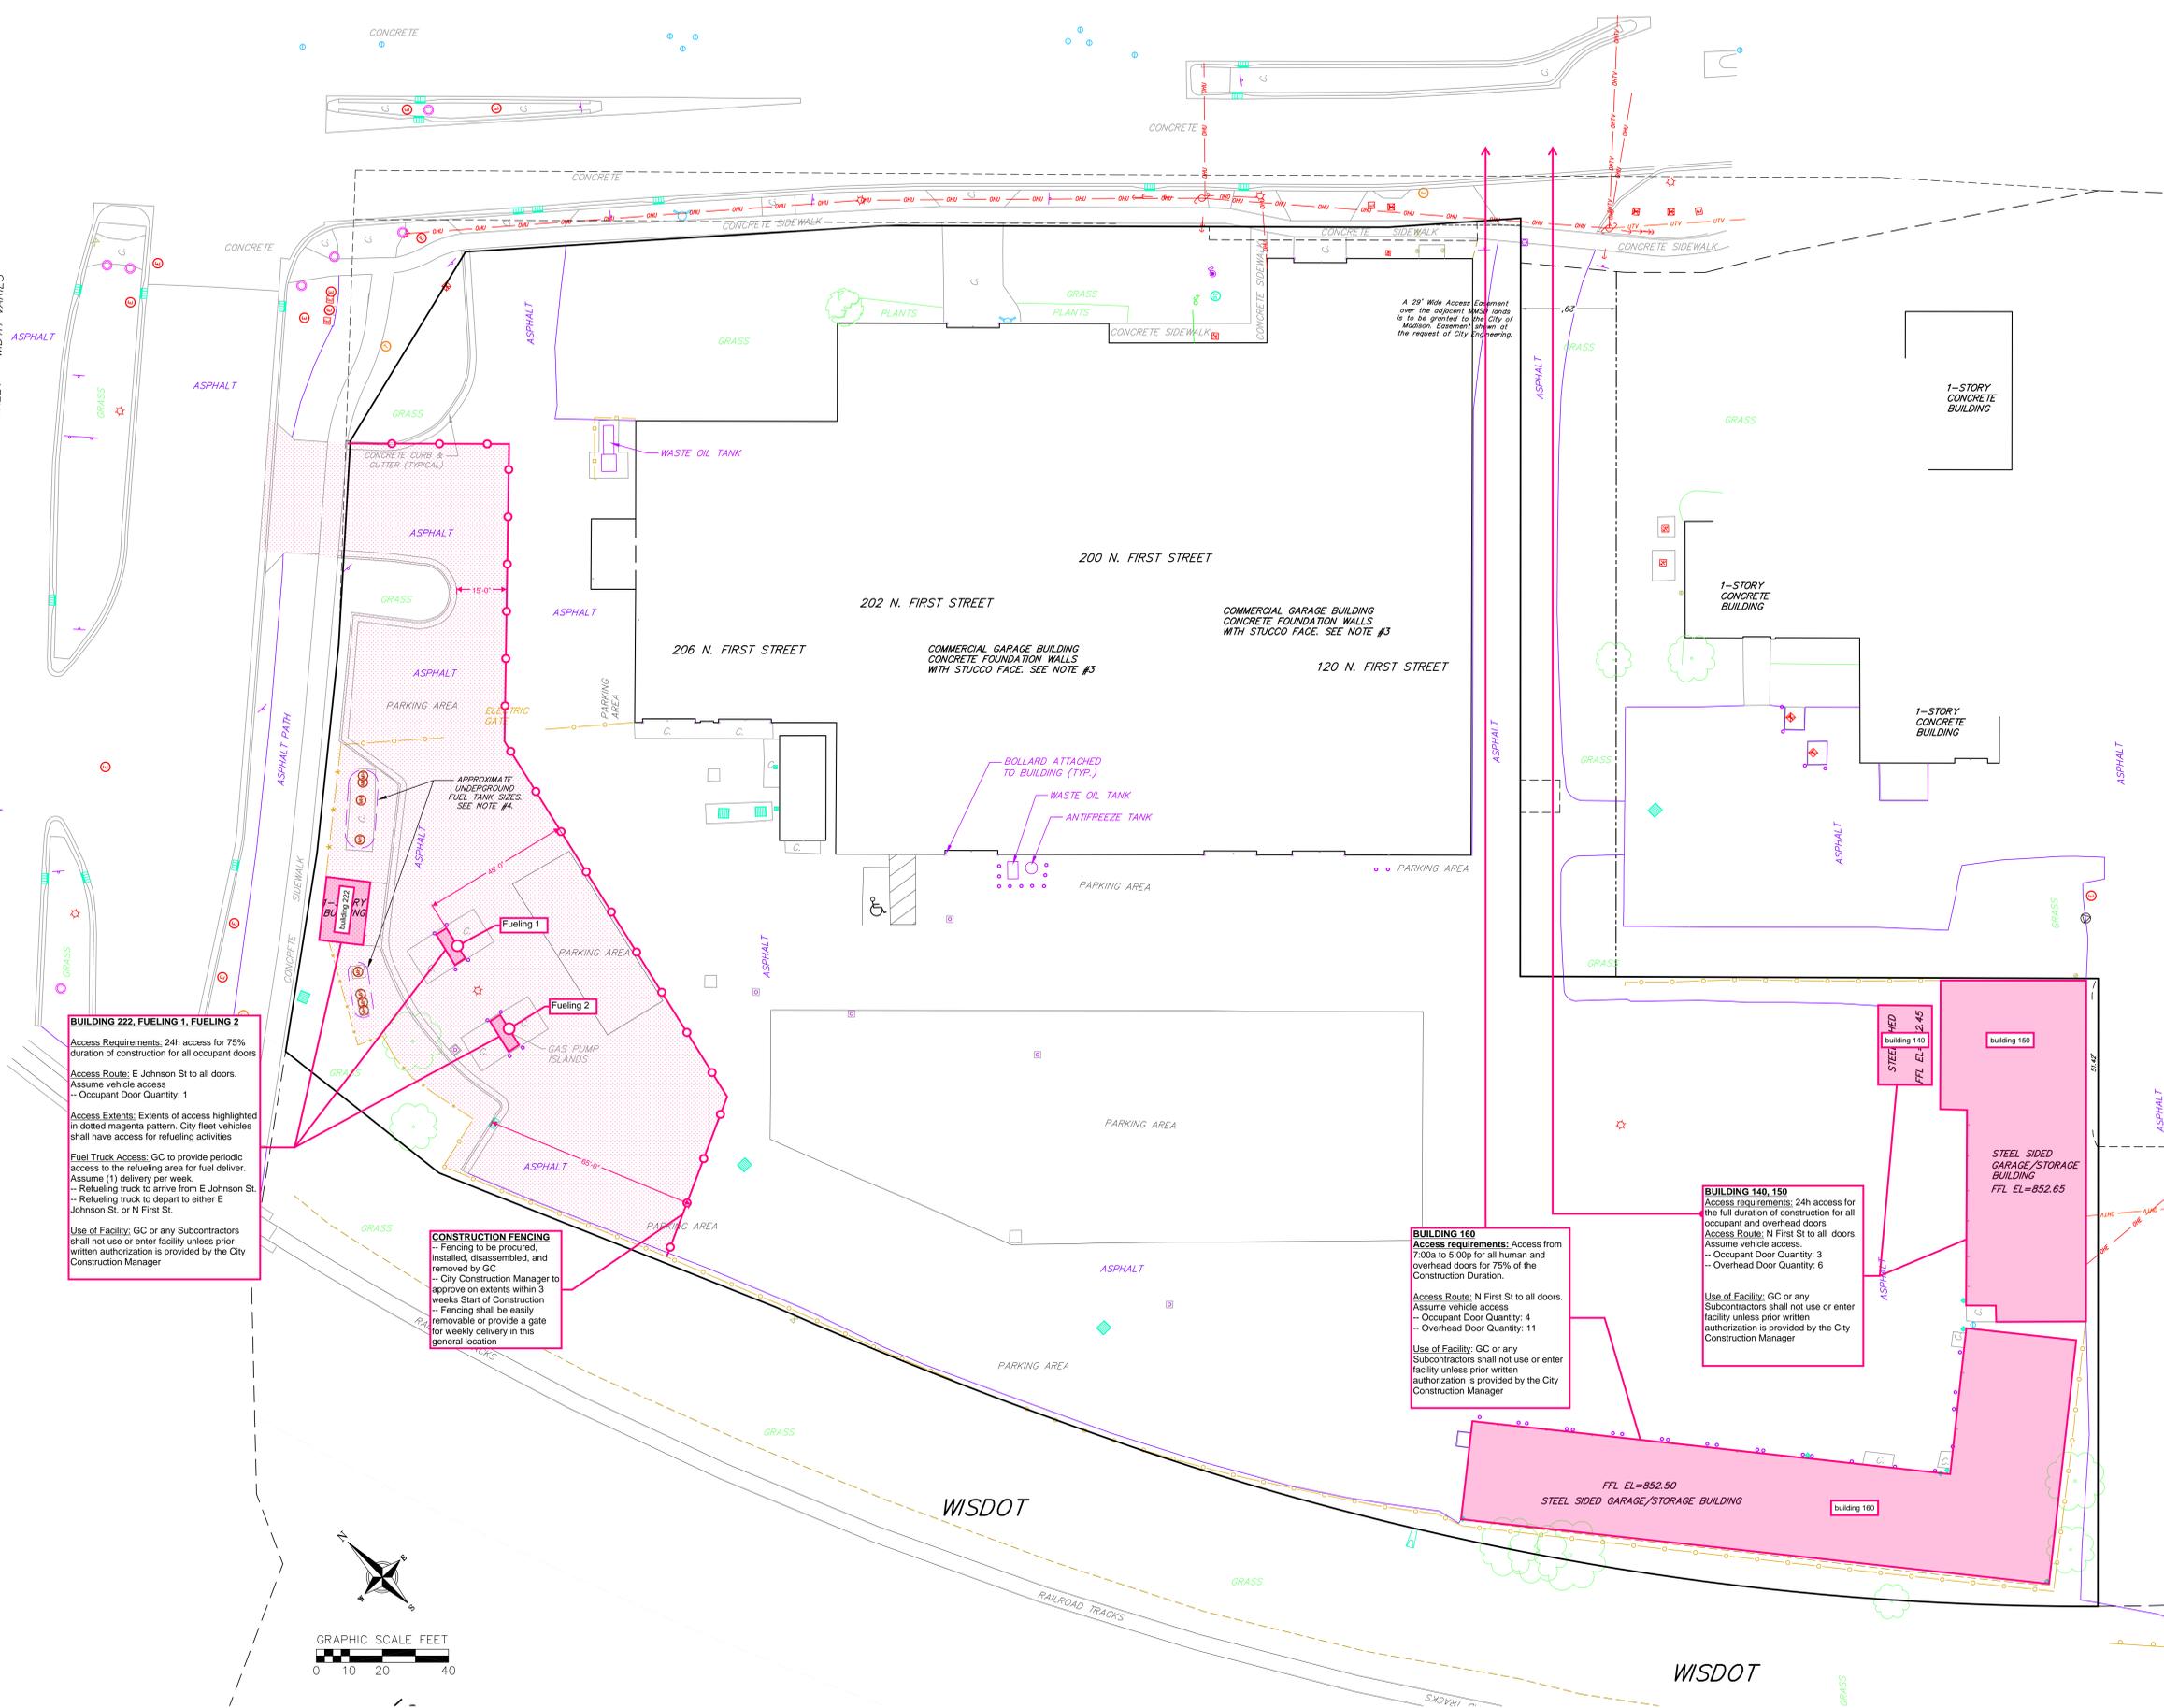

BUILDING 222, FUELING 1, FUELING 2
 Access Requirements: 24h access for 75% duration of construction for all occupant doors
 Access Route: E Johnson St to all doors. Assume vehicle access
 -- Occupant Door Quantity: 1
 Access Extents: Extents of access highlighted in dotted magenta pattern. City fleet vehicles shall have access for refueling activities
 Fuel Truck Access: GC to provide periodic access to the refueling area for fuel deliver. Assume (1) delivery per week.
 -- Refueling truck to arrive from E Johnson St.
 -- Refueling truck to depart to either E Johnson St. or N First St.
 Use of Facility: GC or any Subcontractors shall not use or enter facility unless prior written authorization is provided by the City Construction Manager

CONSTRUCTION FENCING
 -- Fencing to be procured, installed, disassembled, and removed by GC
 -- City Construction Manager to approve on extents within 3 weeks Start of Construction
 -- Fencing shall be easily removable or provide a gate for weekly delivery in this general location

BUILDING 160
 Access requirements: Access from 7:00a to 5:00p for all human and overhead doors for 75% of the Construction Duration.
 Access Route: N First St to all doors. Assume vehicle access
 -- Occupant Door Quantity: 4
 -- Overhead Door Quantity: 11
 Use of Facility: GC or any Subcontractors shall not use or enter facility unless prior written authorization is provided by the City Construction Manager

BUILDING 140, 150
 Access requirements: 24h access for the full duration of construction for all occupant and overhead doors
 Access Route: N First St to all doors. Assume vehicle access.
 -- Occupant Door Quantity: 3
 -- Overhead Door Quantity: 6
 Use of Facility: GC or any Subcontractors shall not use or enter facility unless prior written authorization is provided by the City Construction Manager



- Architecture and Interiors
MSRDesign
 510 Marquette Avenue South, Suite 200
 Minneapolis, MN 55402 | 612.375.0336
- MEP Engineer **Salas O'Brien**
 2901 Metro Drive, Suite 225
 Bloomington, MN 55425 | 651.379.9121
- Civil Engineer **Vierbicher**
 990 Fourar Dr, Suite 201
 Madison, WI 53717 | 608.626.0532
- Landscape Architect **Ken Saiki Design**
 1110 S. Park St.
 Madison, WI 53715 | 608.251.3600
- Structural Engineering, Fire Protection Engineering, Technology and AV
IMEG Corporation, Inc.
 1800 Deming Way, Suite 200,
 Madison, WI 53762
- Lighting Design **Mazzetti, Inc.**
 1600 Stout St, Suite 450
 Denver, CO 80202 | 720.644.5044
- Commercial Kitchen Design **Boelter Premier**
 7120 Northland Terrace,
 Minneapolis, MN 55428 | 763.544.8800

MADISON PUBLIC MARKET
 202 N First St, Madison, WI 53704

I hereby certify that this plan, specification or report was prepared by me or under my direct supervision and that I am a duly Licensed Architect under the Laws of the State of Wisconsin.
 Architect Seal

Signature _____
 Print Name _____
 Date _____ License No _____

EXHIBITS

Mark	Date	Description
	2023.06.14	

LANDS FOR WORK
 EXHIBIT