



14347
M-1

PAVEMENT MARKING PLAN

WEST BELTLINE FRONTAGE ROAD - RESURFACING

MADISON, WI


CONTRACT NO: #####

U:\In\2Temp Print\2023 Projects\14347 - Resurfacing - E. Washington & W. Beltline Frontage.wg

MARK	REVISION	DATE	BY

Prepared By: LMC
 Date: 11/17/2023 8:06 AM
 Scale: 1" = 40'

CALLOUT	DESCRIPTION
1	PAVEMENT MARKING EPOXY, CROSSWALK, 6-INCH
2	PAVEMENT MARKING EPOXY, STOP LINE, 24-INCH
3	PAVEMENT MARKING EPOXY, DOUBLE YELLOW LINE, 4-INCH
4	PAVEMENT MARKING EPOXY, LINE, 4-INCH
5	PAVEMENT MARKING EPOXY, LINE, 6-INCH
6	PAVEMENT MARKING EPOXY, DASHED LINE, 6-INCH (2' LINE WITH 6' GAP)
7	PAVEMENT MARKING EPOXY, DASHED LINE, 4-INCH (10' LINE WITH 30' GAP)
8	PAVEMENT MARKING EPOXY, SYMBOL, SHARROW
9	PAVEMENT MARKING EPOXY, SYMBOL, BIKE LANE

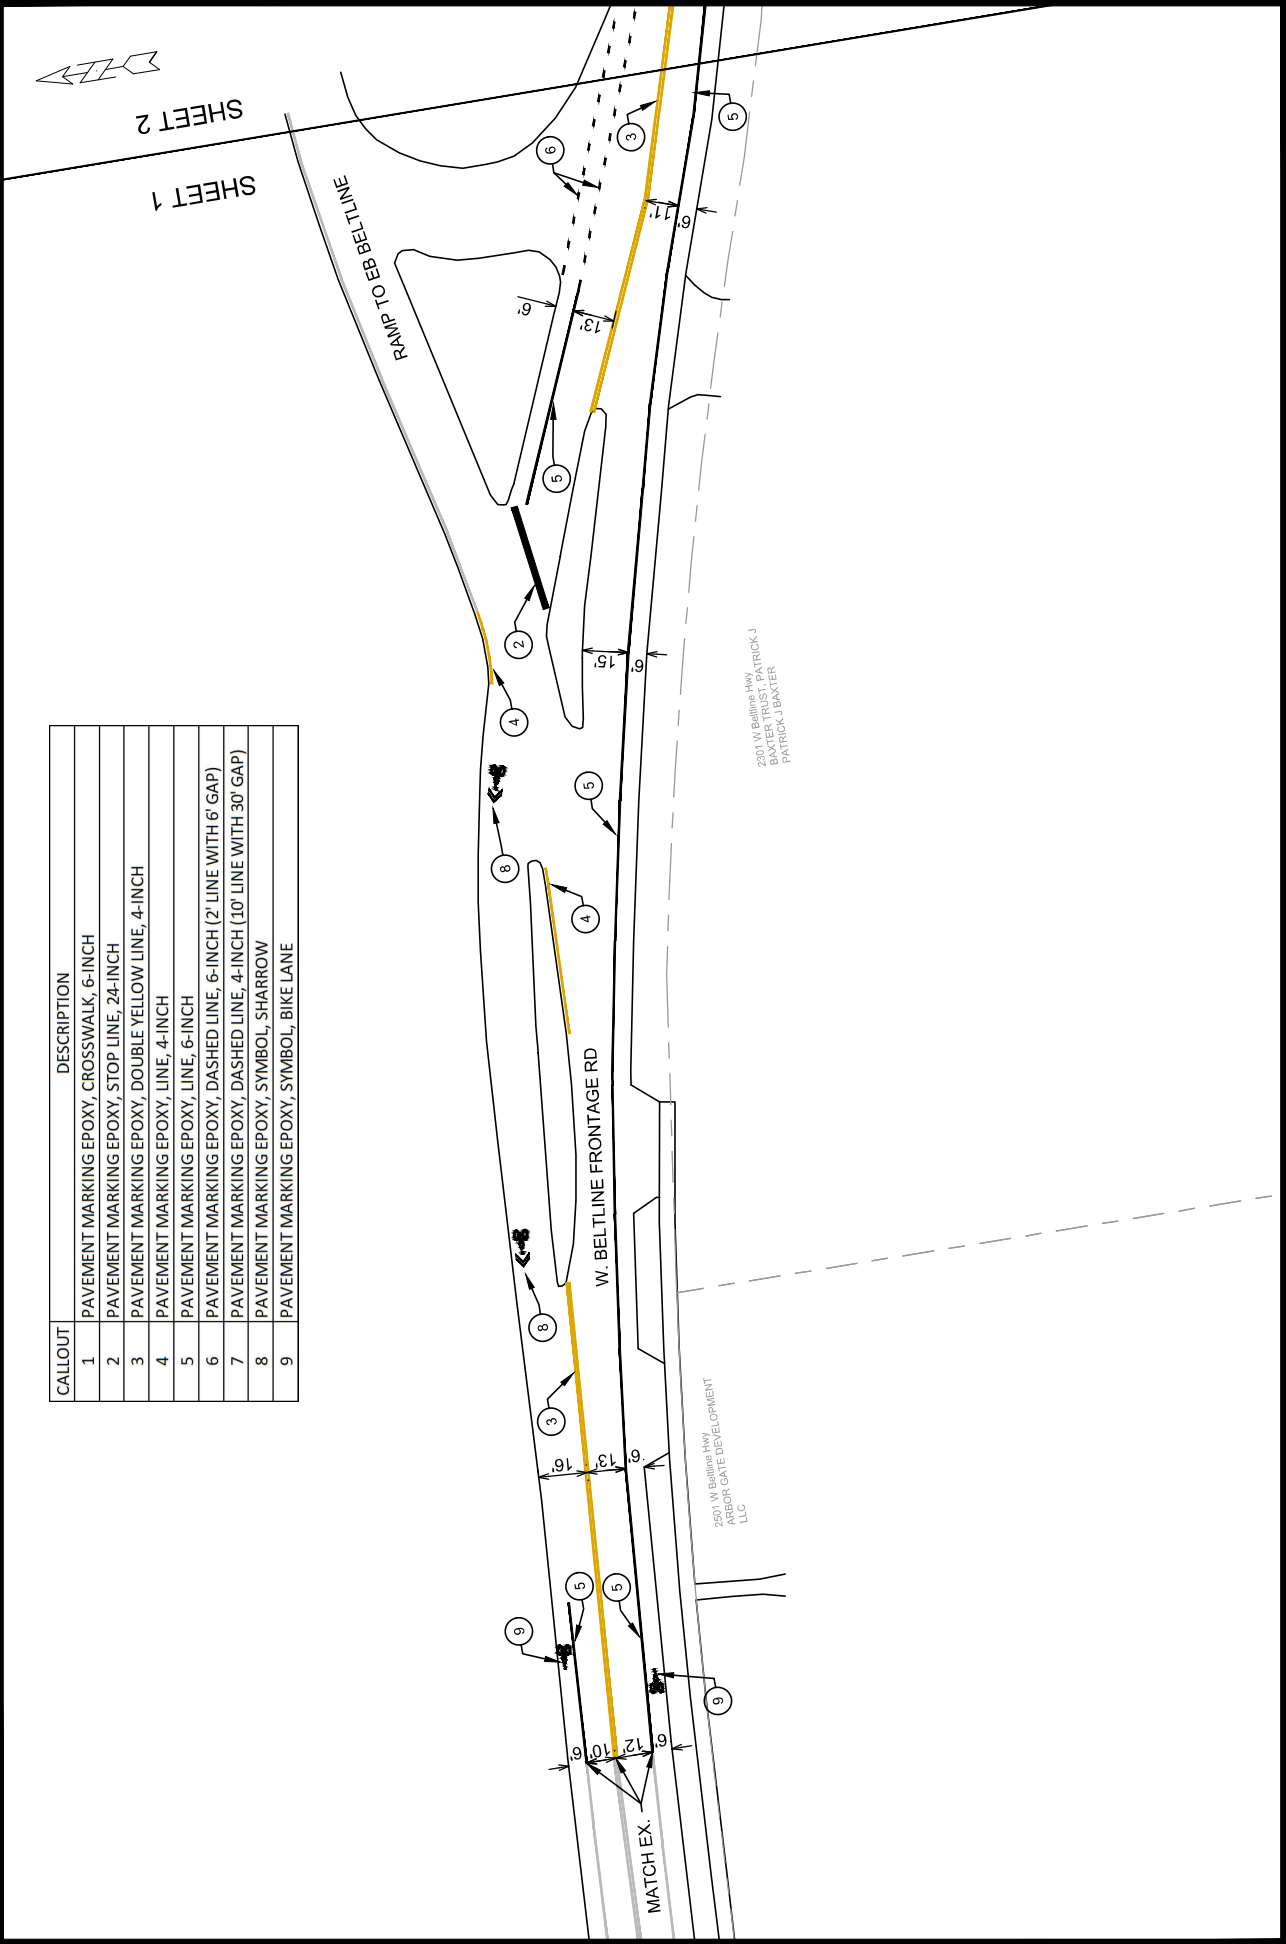




PAVEMENT MARKING PLAN
WEST BELTLINE FRONTAGE ROAD - RESURFACING
MADISON, WI

CONTRACT NO: #####

U:\In\c2\Temp Print\2023 Projects\14347 - Resurfacing - E. Washington & W. Beltline Frontage.dwg

MARK	DATE	BY	REVISION

CALLOUT	DESCRIPTION
1	PAVEMENT MARKING EPOXY, CROSSWALK, 6-INCH
2	PAVEMENT MARKING EPOXY, STOP LINE, 24-INCH
3	PAVEMENT MARKING EPOXY, DOUBLE YELLOW LINE, 4-INCH
4	PAVEMENT MARKING EPOXY, LINE, 4-INCH
5	PAVEMENT MARKING EPOXY, LINE, 6-INCH
6	PAVEMENT MARKING EPOXY, DASHED LINE, 6-INCH (2' LINE WITH 6" GAP)
7	PAVEMENT MARKING EPOXY, DASHED LINE, 4-INCH (10' LINE WITH 30" GAP)
8	PAVEMENT MARKING EPOXY, SYMBOL, SHARROW
9	PAVEMENT MARKING EPOXY, SYMBOL, BIKE LANE

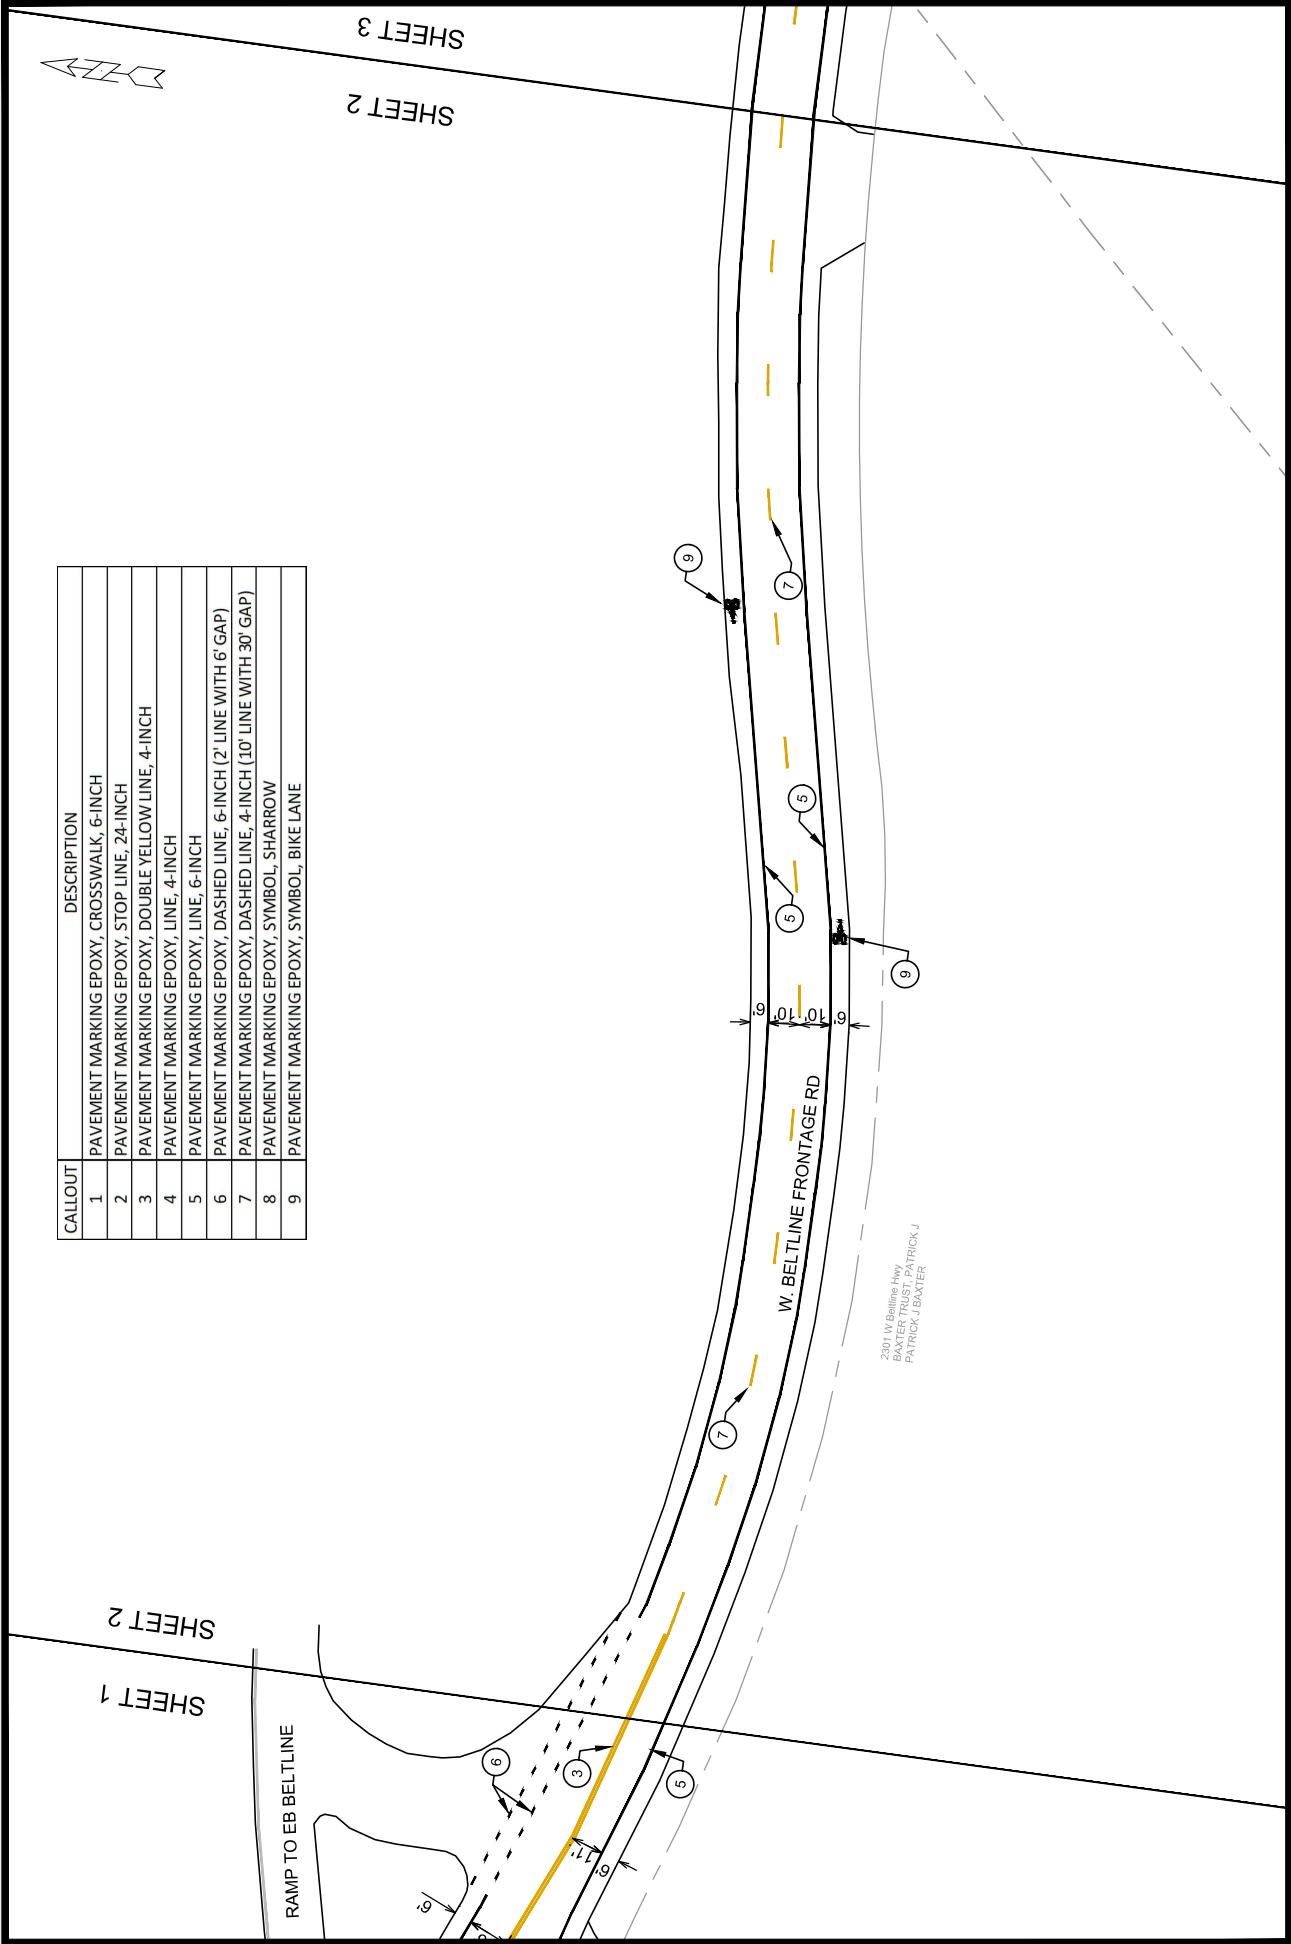

SHEET 1
SHEET 2

SHEET 2
SHEET 3

RAMP TO EB BELTLINE

W. BELTLINE FRONTAGE RD

2001 W. Beltline Hwy
BAXTER, TRUST, PATRICK J
PATRICK J BAXTER




14347
M-3

PAVEMENT MARKING PLAN
WEST BELTLINE FRONTAGE ROAD - RESURFACING
MADISON, WI

CONTRACT NO: #####


U:\In\m2\Temp Print\2023 Projects\14347 - Resurfacing - E. Washington & W. Beltline Frontage.dwg

MARK	REVISION	DATE	BY

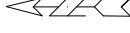

CALLOUT	DESCRIPTION
1	PAVEMENT MARKING EPOXY, CROSSWALK, 6-INCH
2	PAVEMENT MARKING EPOXY, STOP LINE, 24-INCH
3	PAVEMENT MARKING EPOXY, DOUBLE YELLOW LINE, 4-INCH
4	PAVEMENT MARKING EPOXY, LINE, 4-INCH
5	PAVEMENT MARKING EPOXY, LINE, 6-INCH
6	PAVEMENT MARKING EPOXY, DASHED LINE, 6-INCH (2 LINE WITH 6' GAP)
7	PAVEMENT MARKING EPOXY, DASHED LINE, 4-INCH (10' LINE WITH 30' GAP)
8	PAVEMENT MARKING EPOXY, SYMBOL, SHARROW
9	PAVEMENT MARKING EPOXY, SYMBOL, BIKE LANE

MATCH EX.

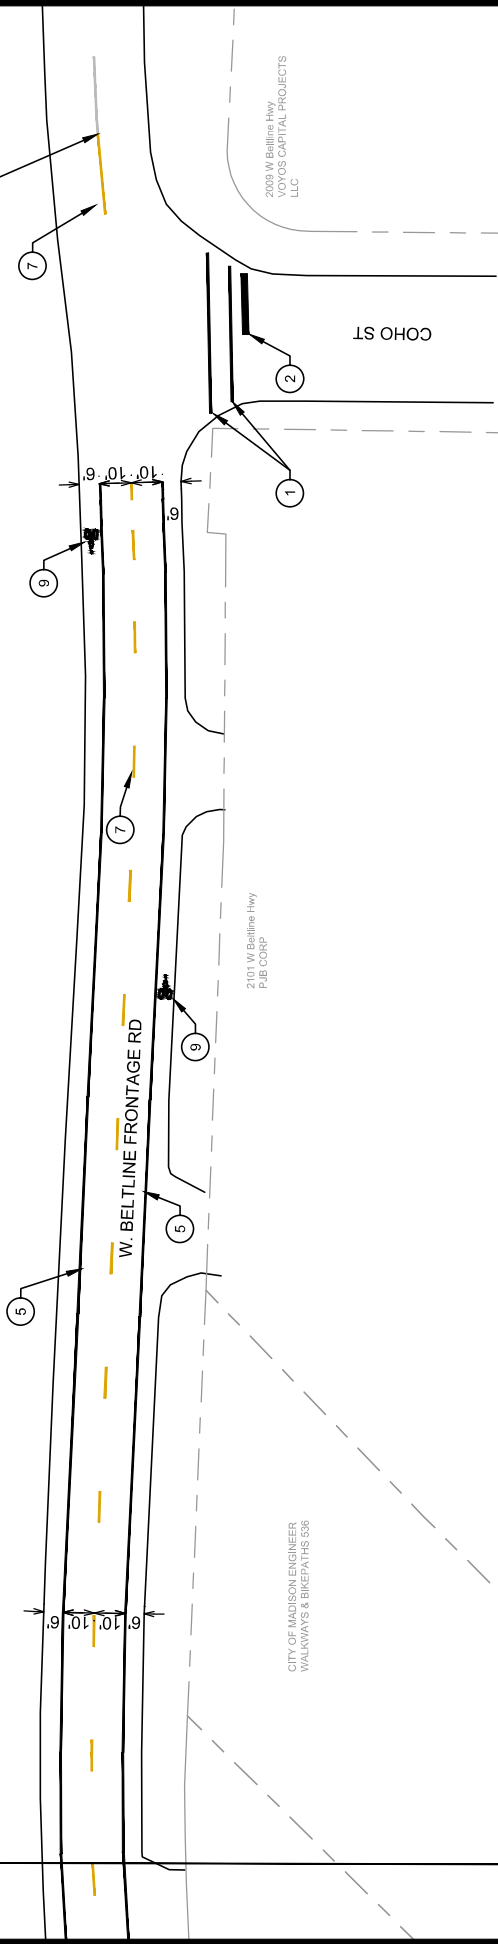

SHEET 3

SHEET 2