




ISSUED:  
JAN 14, 2020

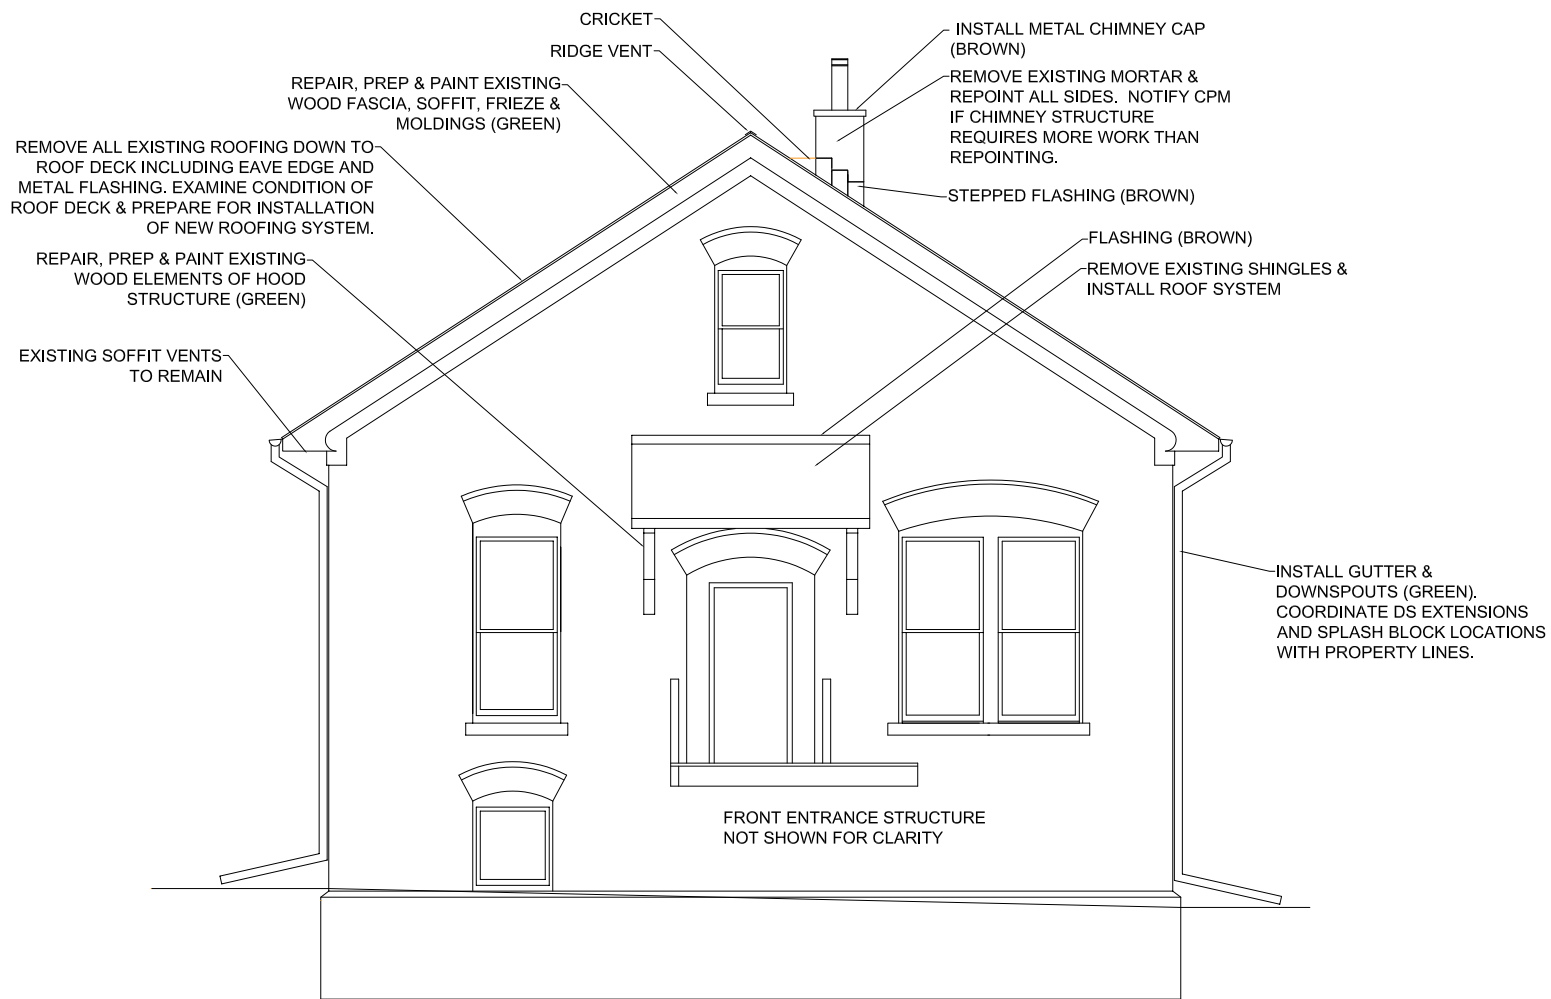

## WEST ELEVATION


$\frac{1}{8}'' = 1'-0''$

OLBRICH COTTAGE  
3267 GARVER GREEN  
OLBRICH ROOF REPLACEMENTS  
CITY OF MADISON ENGINEERING  
DEPARTMENT OF PUBLIC WORKS

# A1



ISSUED:  
JAN 14, 2020

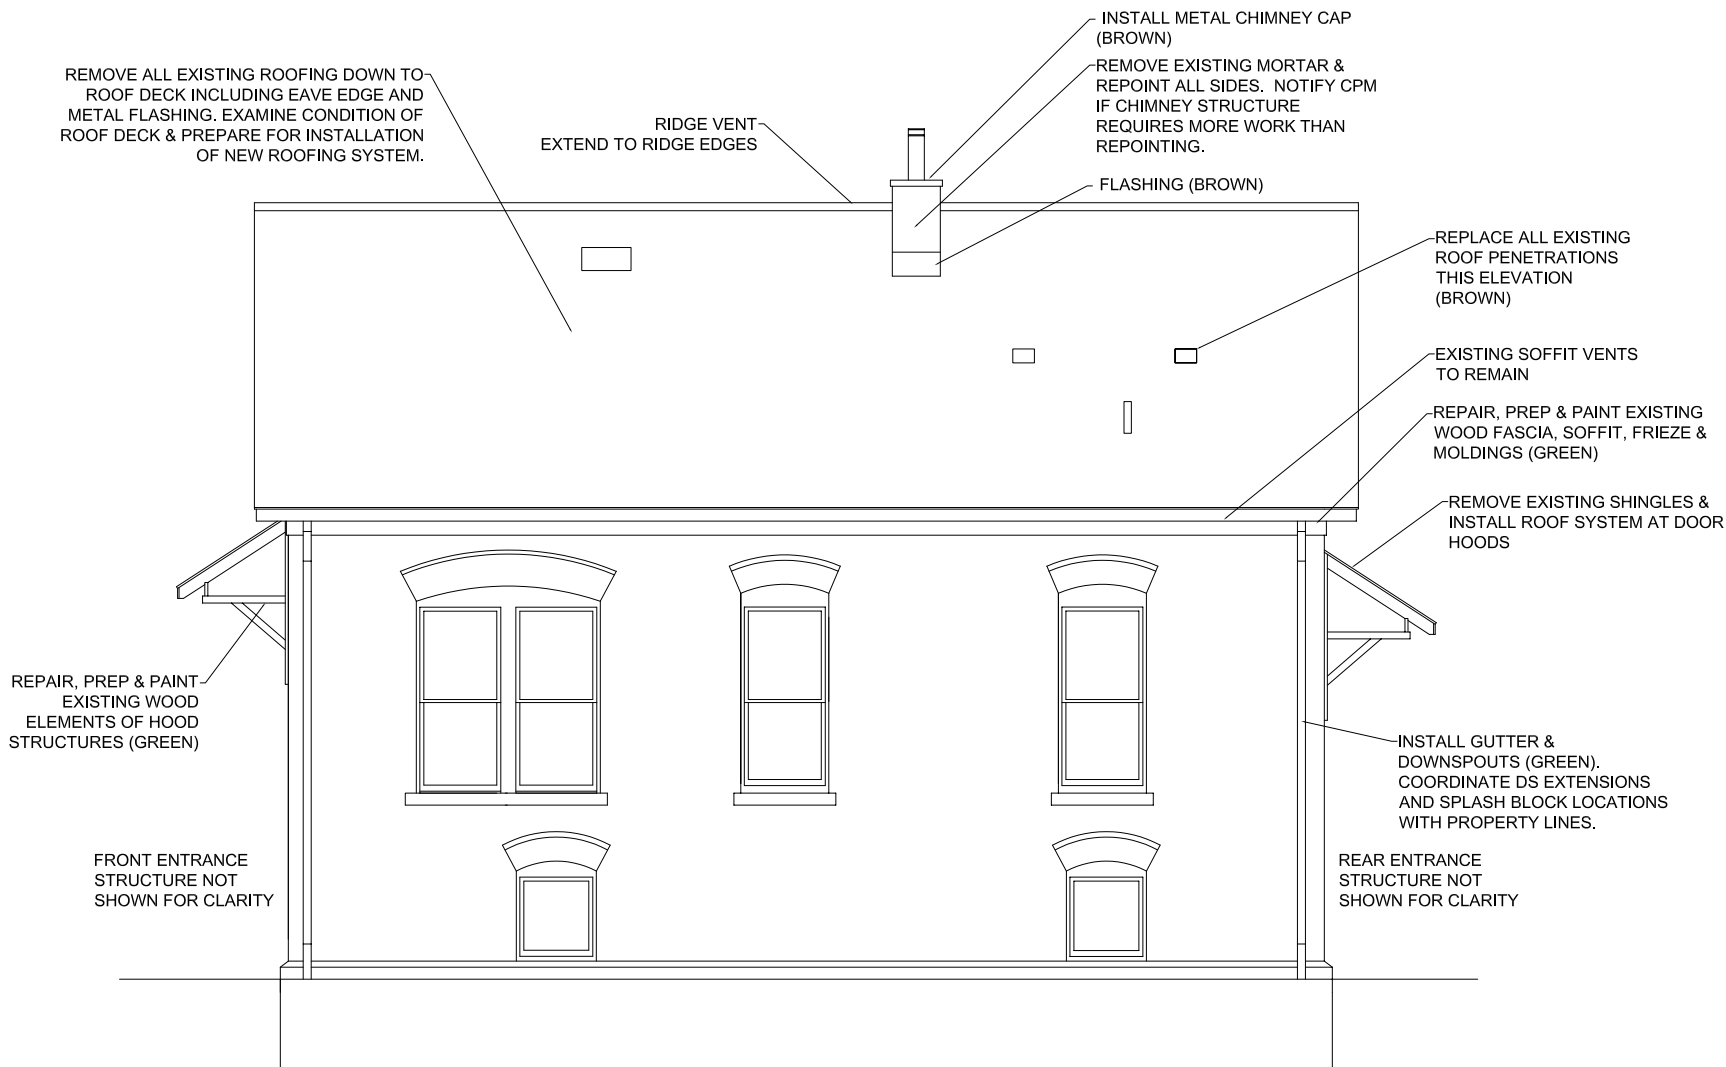

# SOUTH ELEVATION


1/8" = 1'-0"

OLBRICH COTTAGE  
3267 GARVER GREEN  
OLBRICH ROOF REPLACEMENTS  
CITY OF MADISON ENGINEERING  
DEPARTMENT OF PUBLIC WORKS

# A2



ISSUED:  
JAN 14, 2020

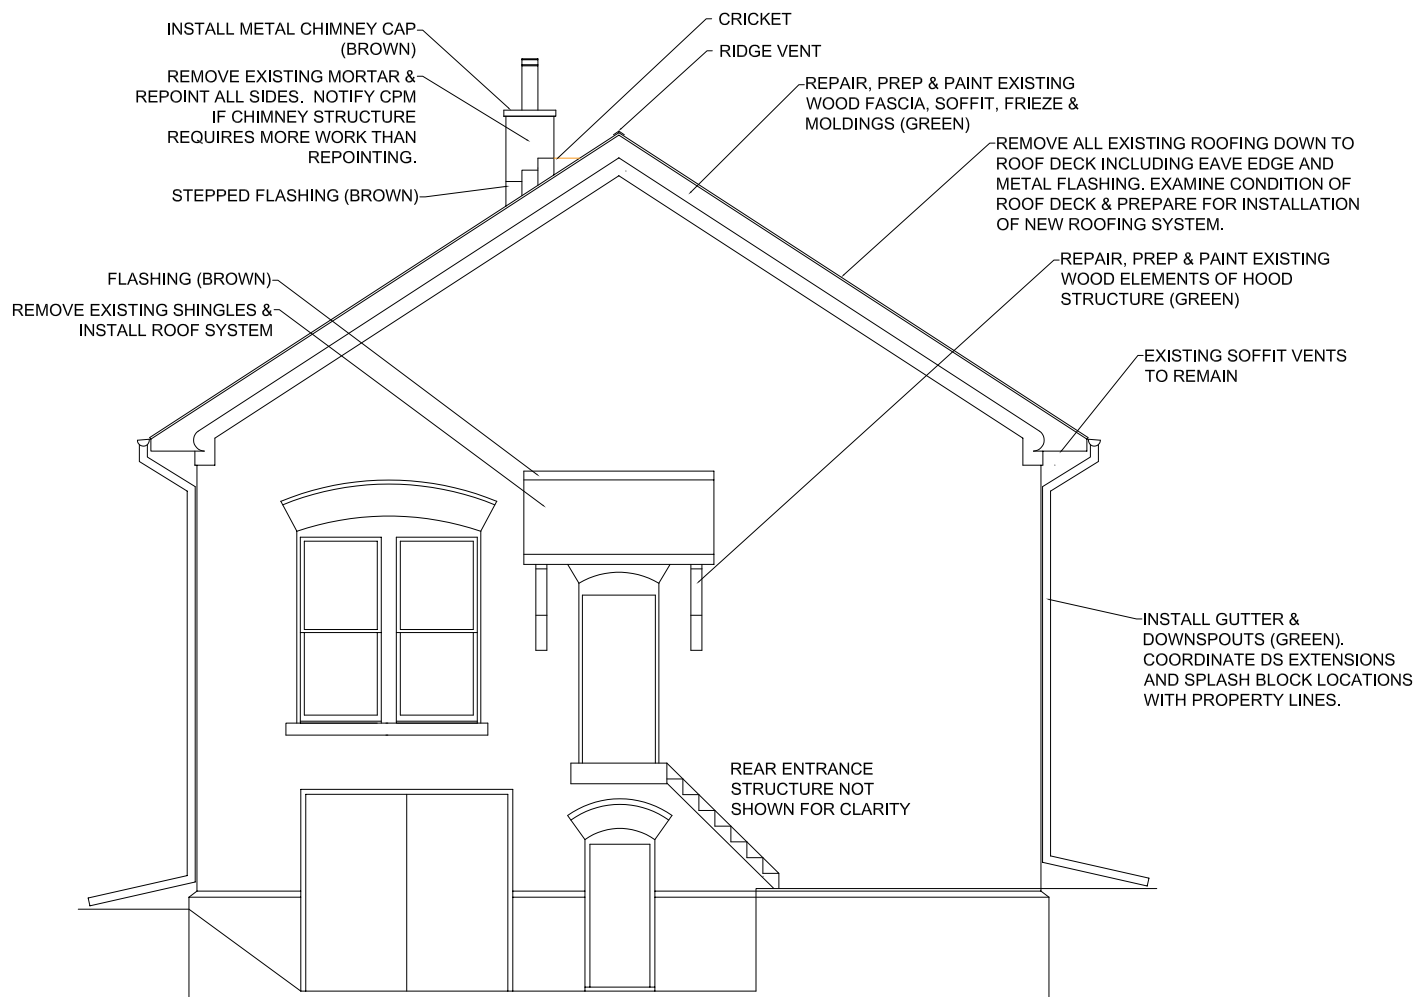

OLBRICH COTTAGE  
3267 GARVER GREEN  
OLBRICH ROOF REPLACEMENTS  
CITY OF MADISON ENGINEERING  
DEPARTMENT OF PUBLIC WORKS


## EAST ELEVATION

$\frac{1}{8}'' = 1'-0''$

# A3



ISSUED:  
JAN 14, 2020

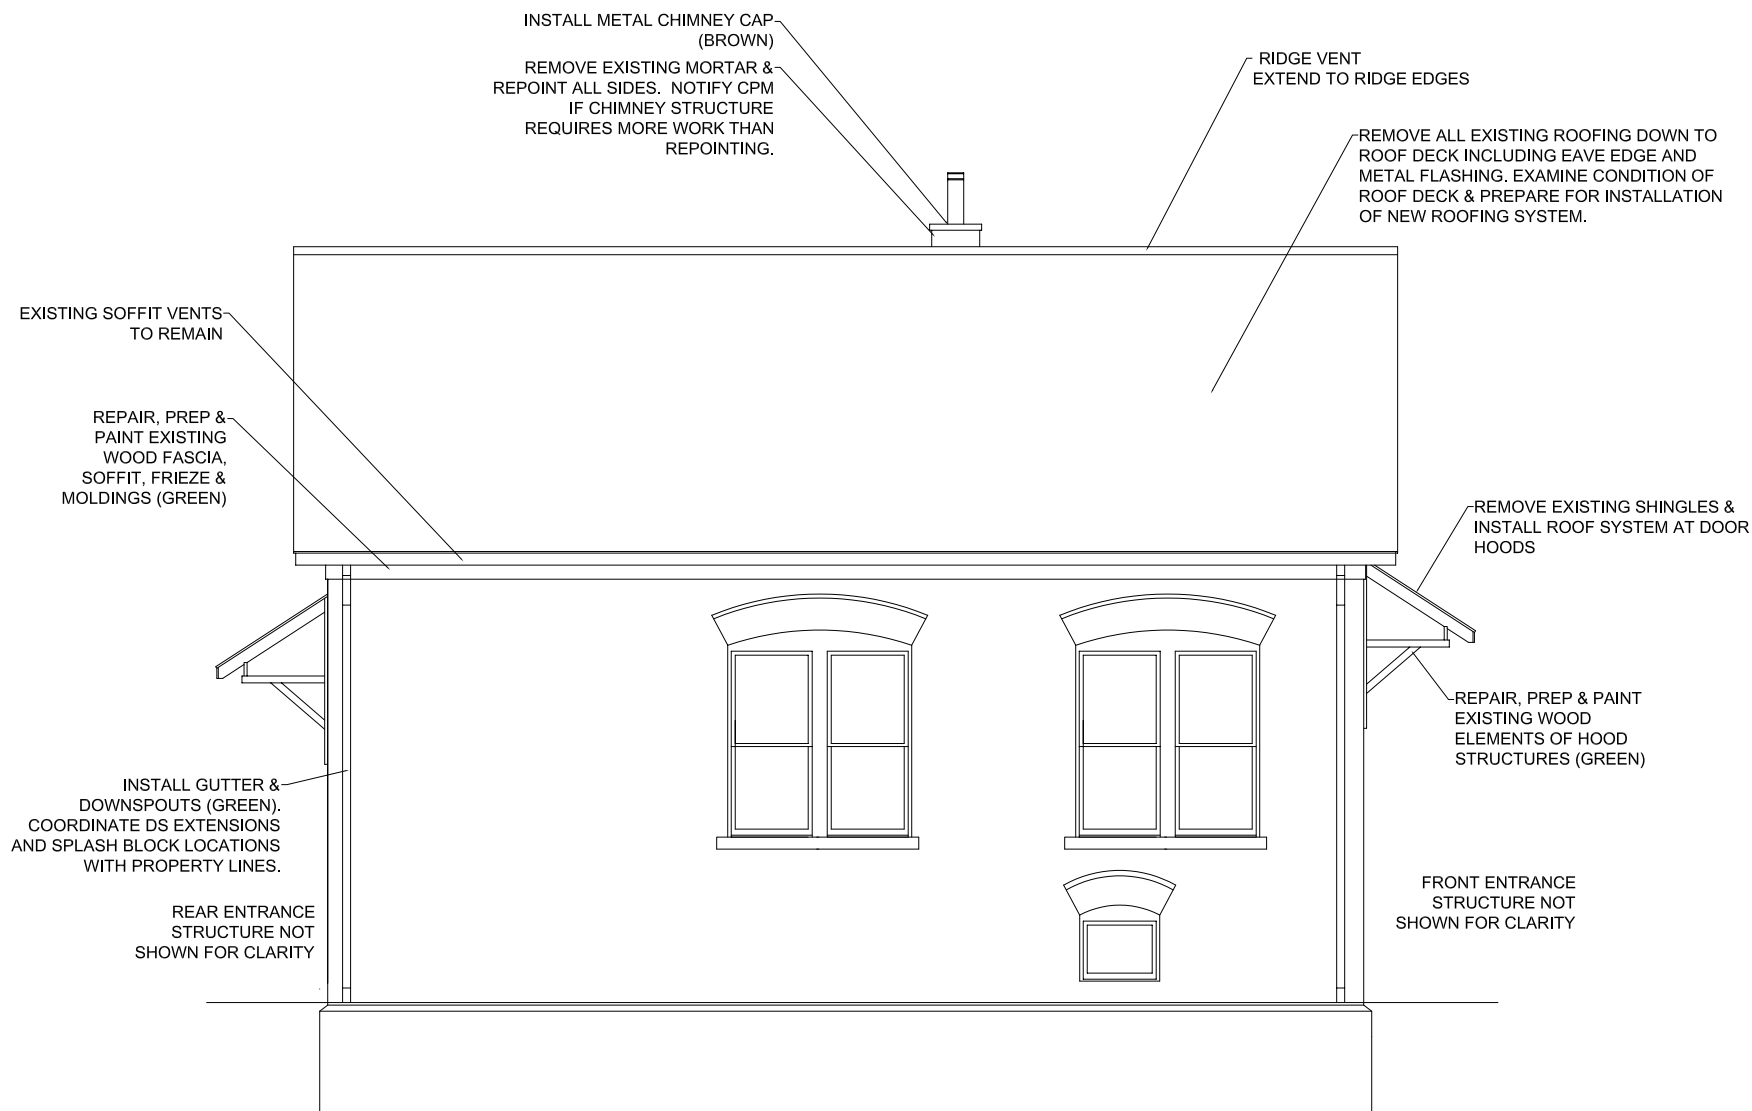

OLBRICH COTTAGE  
3267 GARVER GREEN  
OLBRICH ROOF REPLACEMENTS  
CITY OF MADISON ENGINEERING  
DEPARTMENT OF PUBLIC WORKS

# NORTH ELEVATION

1/8" = 1'-0"

# A4