




WEST ELEVATION
OLBRICH SHELTER ROOF REPLACEMENT
201 GARRISON STREET

JANUARY 14, 2020

CITY OF MADISON ENGINEERING
DEPARTMENT OF PUBLIC WORKS

GENERAL NOTES:

1. RIDGE VENT & GUTTERS AND DOWNSPOUTS ARE NOT INCLUDED IN THIS PROJECT.
2. REMOVE 100% EXISTING ROOFING SYSTEM INCLUDING SHINGLES AND RELATED UNDERLAYMENT AND METAL FLASHINGS.
3. REPLACE DETERIORATED AREAS OF SHEATHING WITH MATERIAL OF SAME TYPE & THICKNESS.
4. INSPECT CHIMNEY CONSTRUCTION, REMOVE ALL EXISTING MORTAR AND REPOINT CHIMNEY 100%.
5. PREPARE ROOF DECK AND INSTALL NEW ROOFING SYSTEM AS SPECIFIED
6. INSTALL METAL FLASHING AT ALL ROOF EDGES.

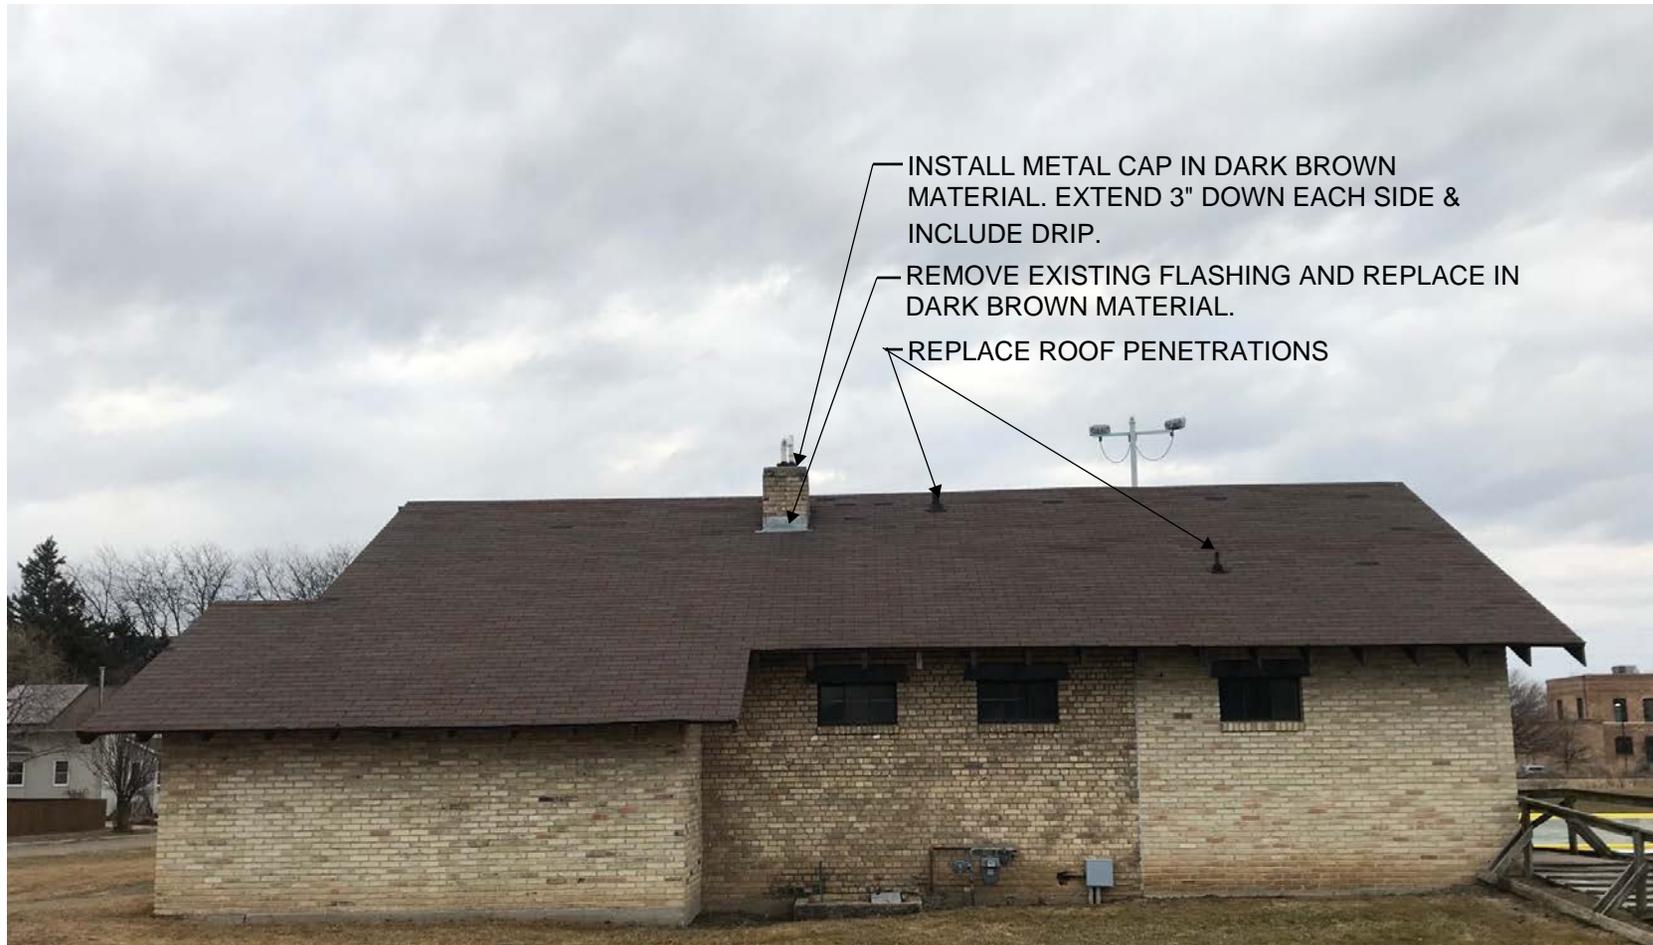

INSTALL METAL CAP IN DARK BROWN MATERIAL. EXTEND 3" DOWN EACH SIDE & INCLUDE DRIP.
REMOVE EXISTING FLASHING AND REPLACE IN DARK BROWN MATERIAL.
REPLACE ROOF PENETRATIONS

SOUTH ELEVATION

OLBRICH SHELTER ROOF REPLACEMENT
201 GARRISON STREET
JANUARY 14, 2020

CITY OF MADISON ENGINEERING
DEPARTMENT OF PUBLIC WORKS

GENERAL NOTES:

1. RIDGE VENT & GUTTERS AND DOWNSPOUTS ARE NOT INCLUDED IN THIS PROJECT.
2. REMOVE 100% EXISTING ROOFING SYSTEM INCLUDING SHINGLES AND RELATED UNDERLAYMENT AND METAL FLASHINGS.
3. REPLACE DETERIORATED AREAS OF SHEATHING WITH MATERIAL OF SAME TYPE & THICKNESS.
4. INSPECT CHIMNEY CONSTRUCTION, REMOVE ALL EXISTING MORTAR AND REPOINT CHIMNEY 100%.
5. PREPARE ROOF DECK AND INSTALL NEW ROOFING SYSTEM AS SPECIFIED
6. INSTALL METAL FLASHING AT ALL ROOF EDGES.




EAST ELEVATION

OLBRICH SHELTER ROOF REPLACEMENT
201 GARRISON STREET
JANUARY 14, 2020

CITY OF MADISON ENGINEERING
DEPARTMENT OF PUBLIC WORKS

GENERAL NOTES:

1. RIDGE VENT & GUTTERS AND DOWNSPOUTS ARE NOT INCLUDED IN THIS PROJECT.
2. REMOVE 100% EXISTING ROOFING SYSTEM INCLUDING SHINGLES AND RELATED UNDERLAYMENT AND METAL FLASHINGS.
3. REPLACE DETERIORATED AREAS OF SHEATHING WITH MATERIAL OF SAME TYPE & THICKNESS.
4. INSPECT CHIMNEY CONSTRUCTION, REMOVE ALL EXISTING MORTAR AND REPOINT CHIMNEY 100%.
5. PREPARE ROOF DECK AND INSTALL NEW ROOFING SYSTEM AS SPECIFIED
6. INSTALL METAL FLASHING AT ALL ROOF EDGES.

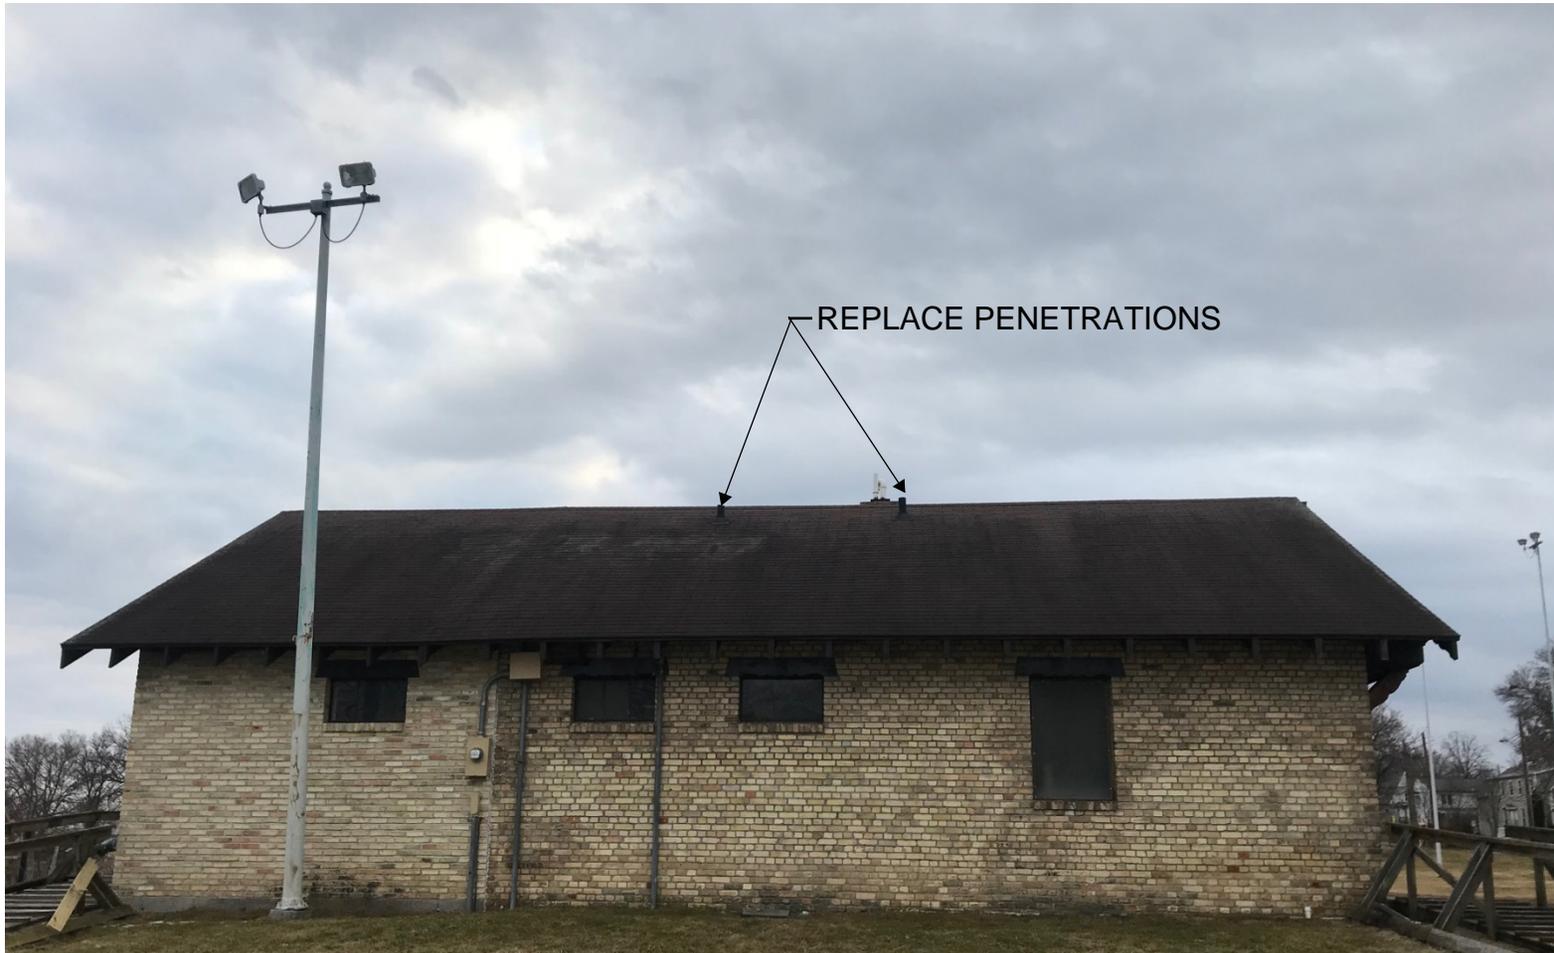

NORTH ELEVATION
OLBRICH SHELTER ROOF REPLACEMENT
201 GARRISON STREET
JANUARY 14, 2020

CITY OF MADISON ENGINEERING
DEPARTMENT OF PUBLIC WORKS

GENERAL NOTES:

1. RIDGE VENT & GUTTERS AND DOWNSPOUTS ARE NOT INCLUDED IN THIS PROJECT.
2. REMOVE 100% EXISTING ROOFING SYSTEM INCLUDING SHINGLES AND RELATED UNDERLAYMENT AND METAL FLASHINGS.
3. REPLACE DETERIORATED AREAS OF SHEATHING WITH MATERIAL OF SAME TYPE & THICKNESS.
4. INSPECT CHIMNEY CONSTRUCTION, REMOVE ALL EXISTING MORTAR AND REPOINT CHIMNEY 100%.
5. PREPARE ROOF DECK AND INSTALL NEW ROOFING SYSTEM AS SPECIFIED
6. INSTALL METAL FLASHING AT ALL ROOF EDGES.