


**REF DOC 1**

**LANDS FOR WORK SITE PLAN  
GATES OF HEAVEN  
300 E GORHAM STREET  
FLOOR REPLACEMENT PROJECT**

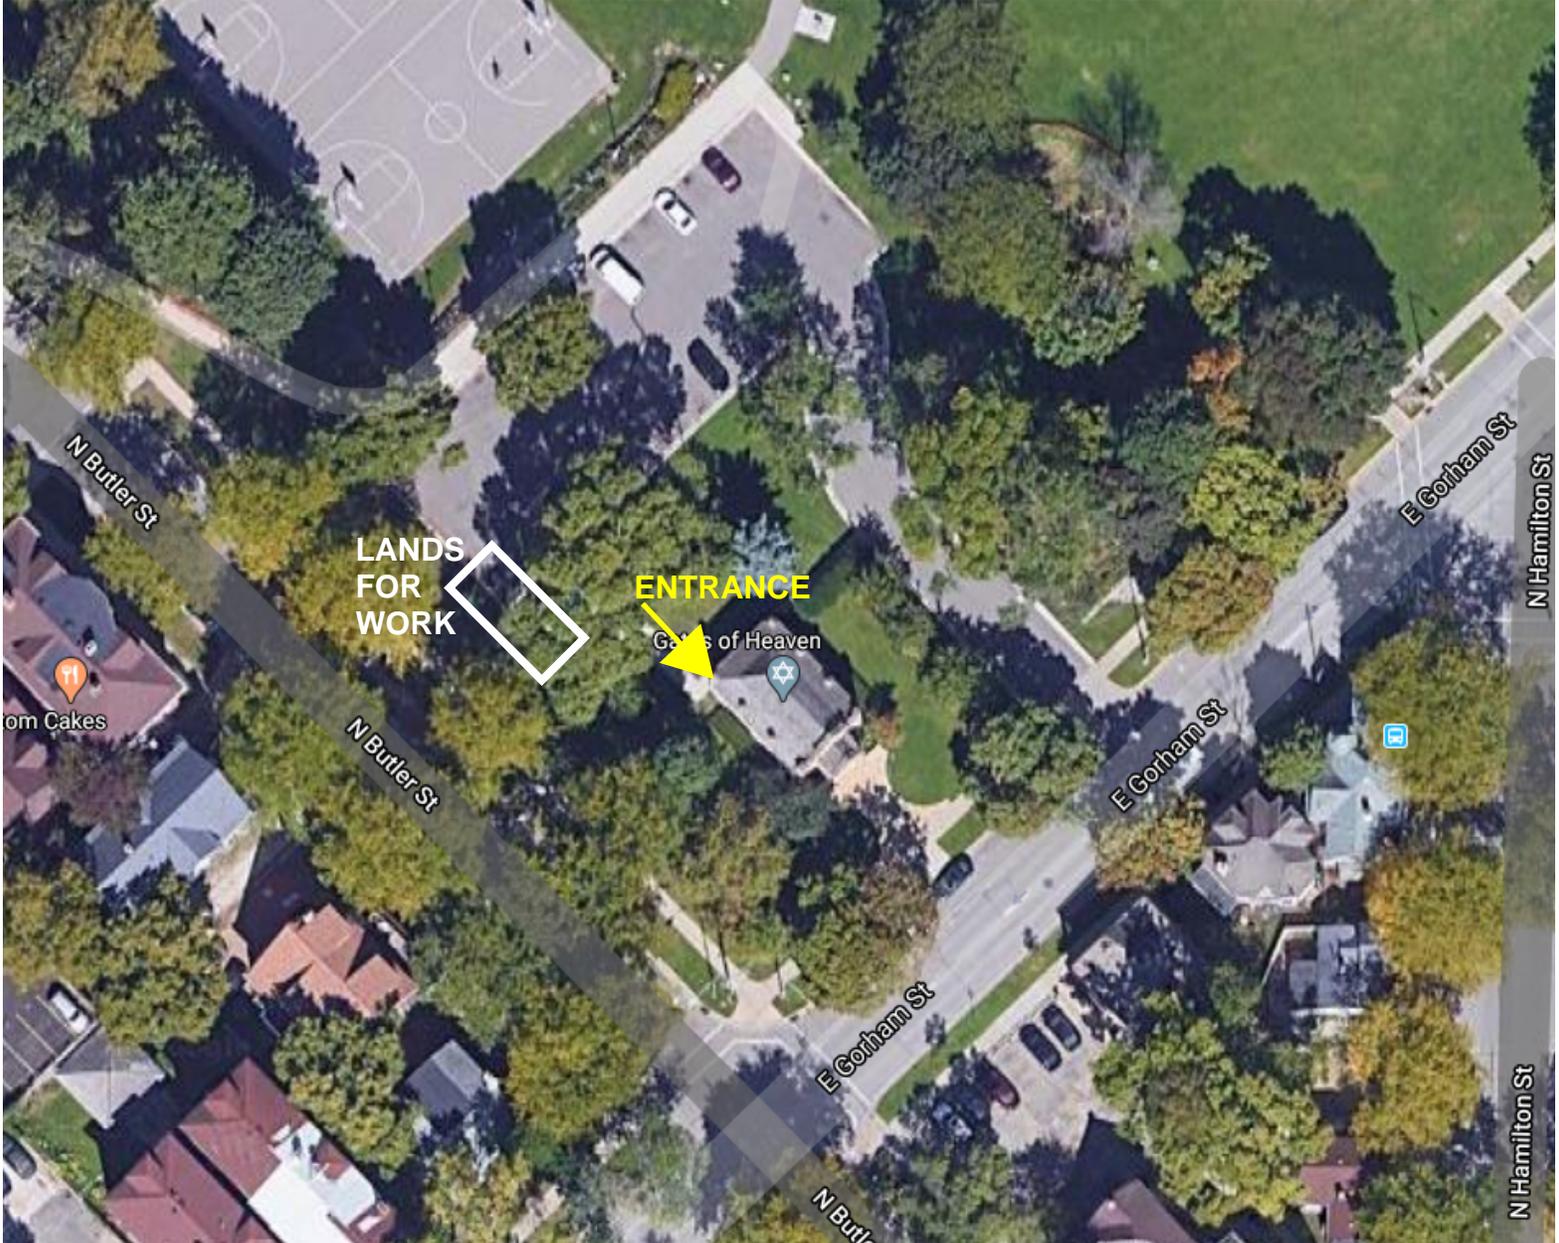

**NOTES:**

1. ALL USE OF THE LANDS FOR WORK BY THE CONTRACTOR SHALL BE REVIEWED AND APPROVED BY THE CITY PROJECT MANAGER.
2. NO TOBACCO PRODUCT USE IS ALLOWED IN THE BUILDING, ON THE LANDS FOR WORK, OR IN JAMES MADISON PARK.
3. MATERIAL STORAGE, DUMPSTER AND TOILET SHALL BE LOCATED IN THE LANDS FOR WORK AREA.
4. VEHICLES RELATED TO THE PROJECT MAY UTILIZE A MAXIMUM OF THREE PARKING STALLS IN THE ADJACENT PARKING LOT EACH DAY THAT WORK IS OCCURING ON SITE.

APRIL 22, 2020