

Madison, Wisconsin

INDEX OF SHEETS

SHEET NO.	PROJECT AREA
W-1	PIPE LINING OVERVIEW
W-2	PHASE 1 WATER MAIN BYPASS
W-3	PHASE 1 PIPE LINING
W-4	PHASE 2 WATER MAIN BYPASS
W-5	PHASE 2 PIPE LINING

# CITY OF MADISON

## MADISON WATER UTILITY

### DEPARTMENT OF PUBLIC WORKS


# PLAN OF PROPOSED IMPROVEMENT

## CIPP 2021

### EAST JOHNSON STREET

PROJECT LOCATION

CITY PROJECT NO. 13566  
 CONTRACT NO. 9057

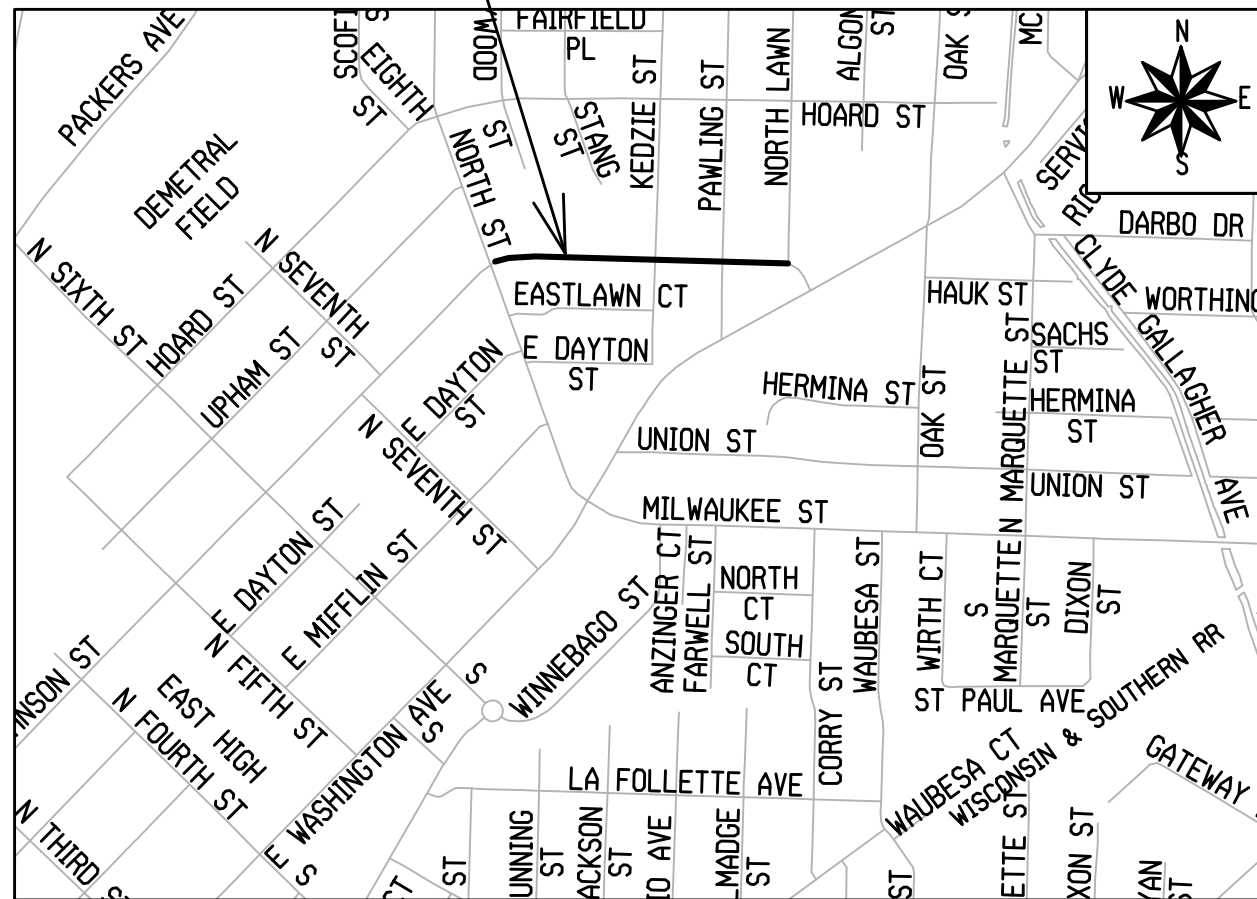

PUBLIC IMPROVEMENT PROJECT  
 APPROVED ON JULY 20, 2021  
 BY THE COMMON COUNCIL  
 OF MADISON, WISCONSIN

PUBLIC IMPROVEMENT DESIGN  
 APPROVED BY:

*Am. Wiedehopf* 7/22/2021

INT. CHIEF ENGINEER Date

WATER  
 DESIGNED BY:




PLOT SCALE: 1 IN=1 FT\_XREF

PLOT NAME: ---

REV. DATE: 7/22/2021 1:31 PM

ORIGINATOR: CITY\_OF\_MADISON

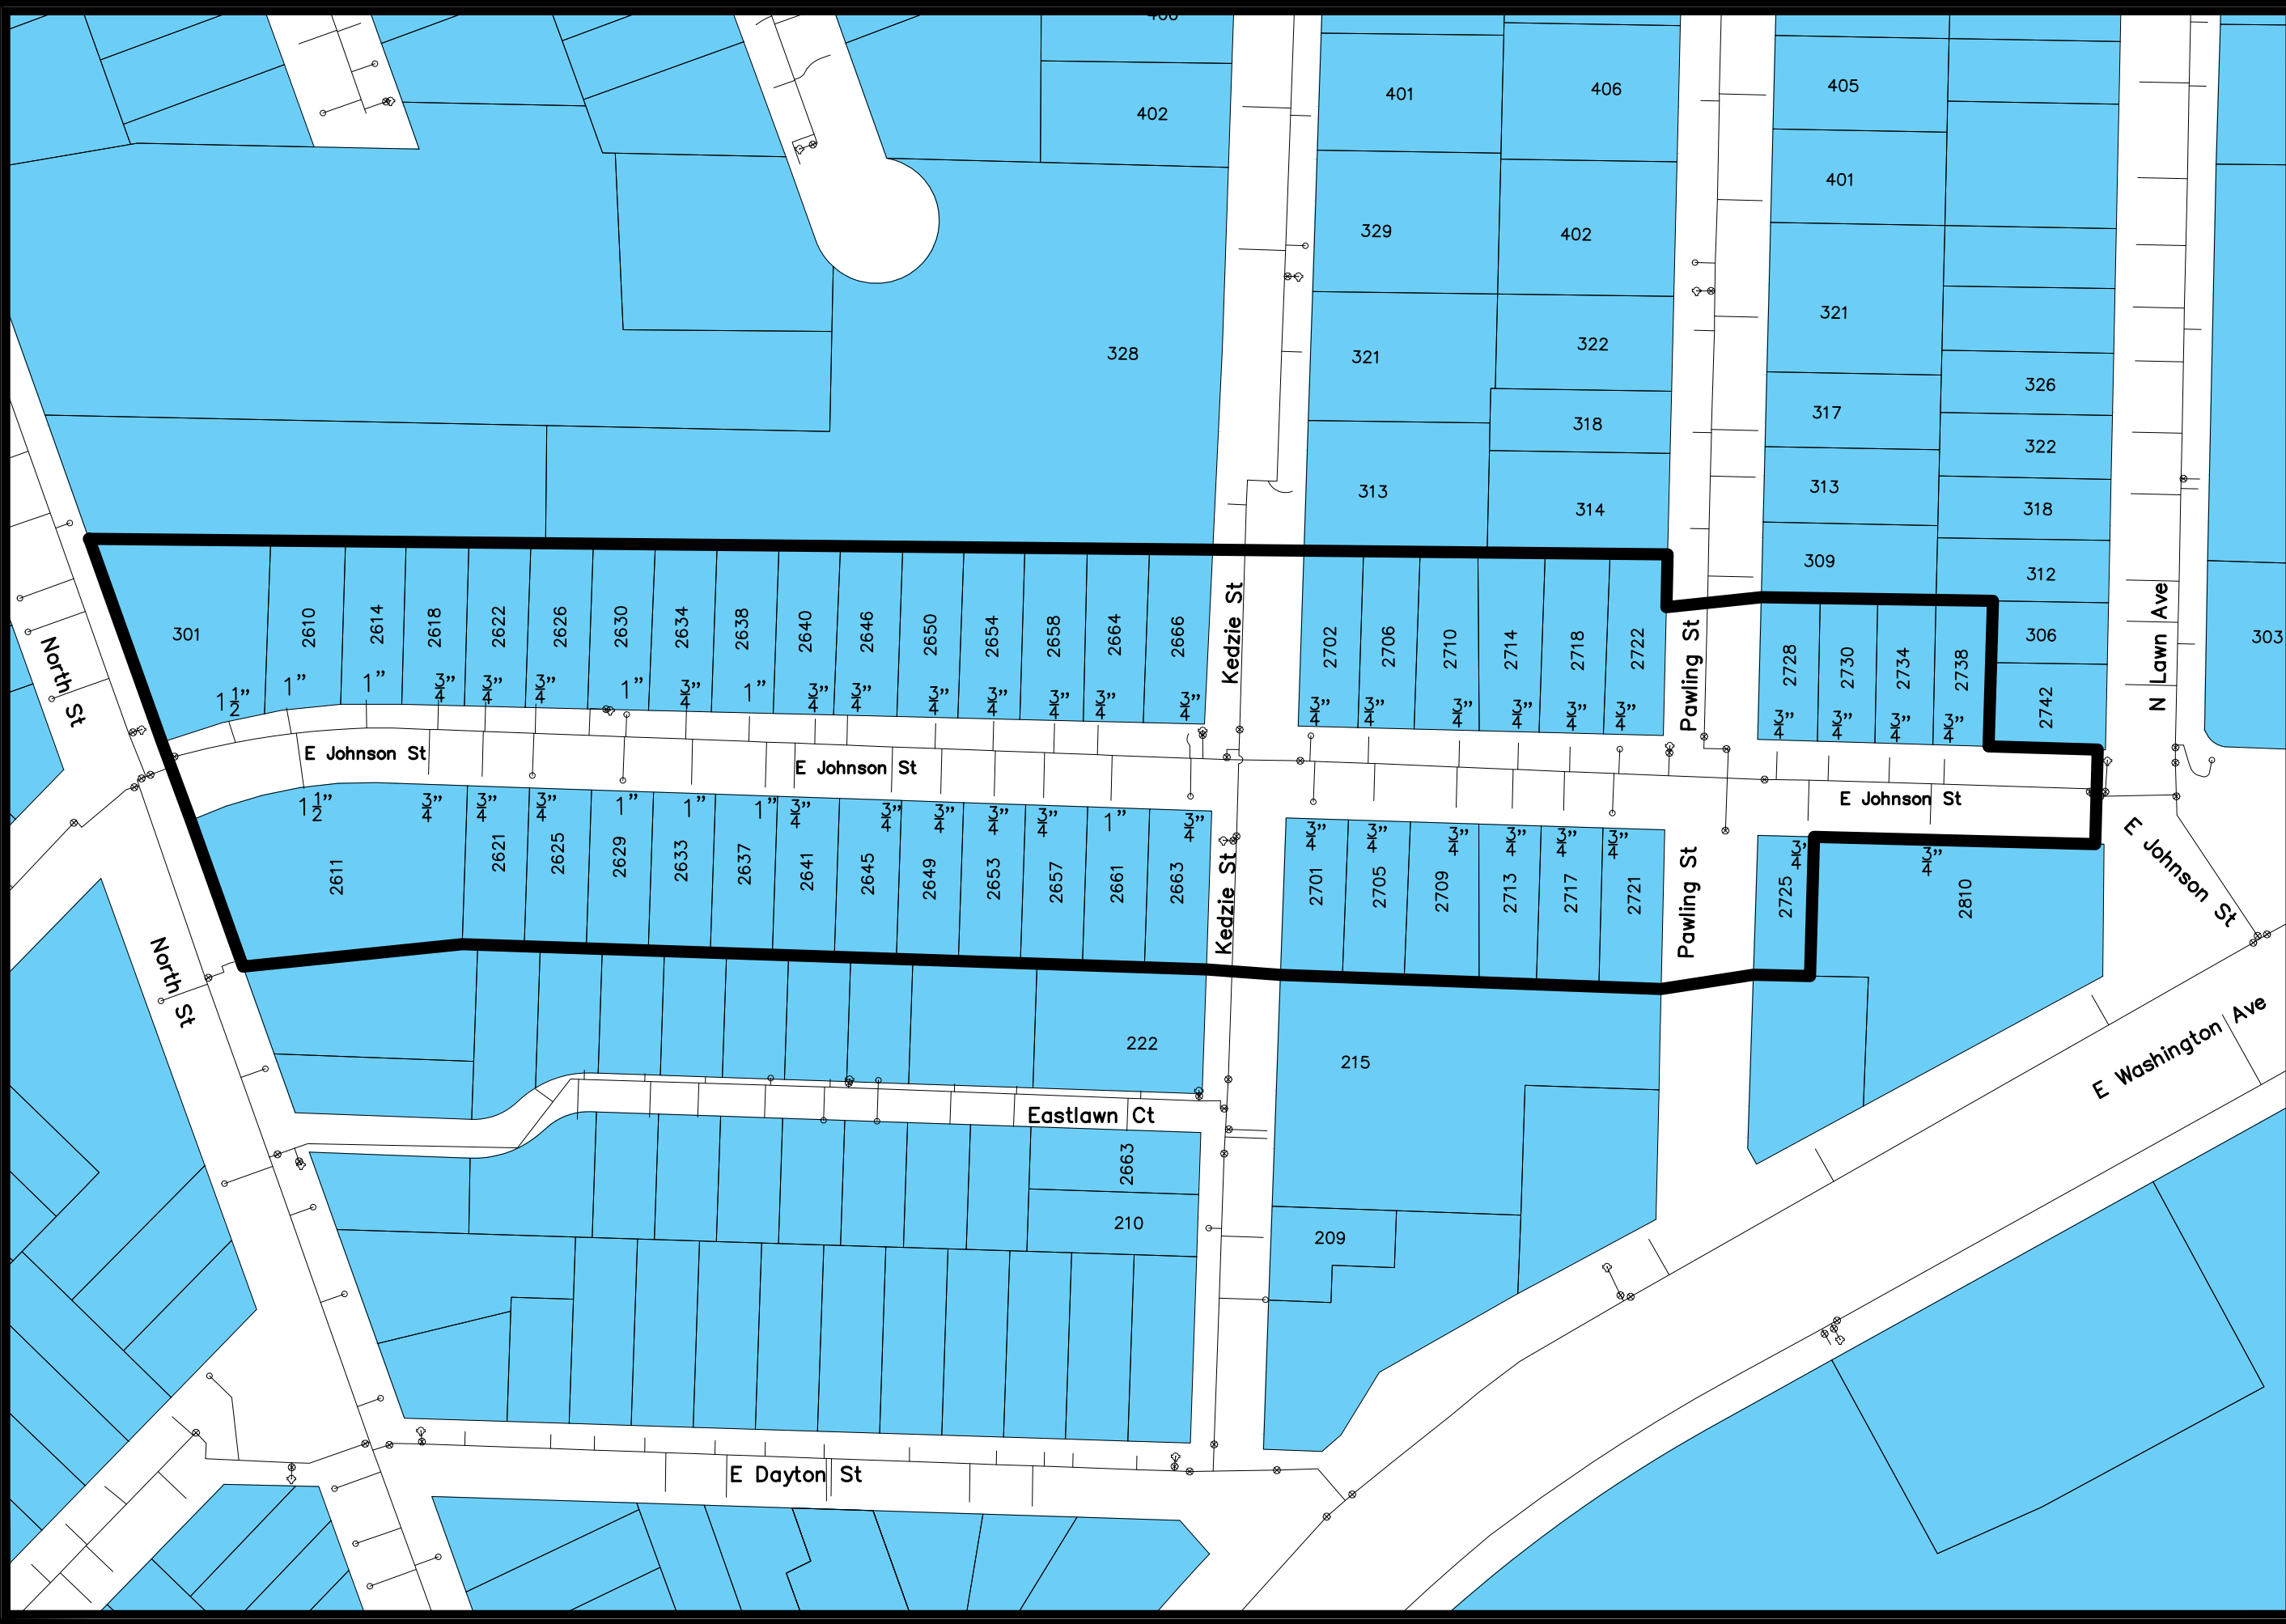


1" = 100'

SCALE: 1" = 100'  
 DESIGNED BY: PEH  
 MADISON WATER UTILITY  
 119 E OLIN AVE, MADISON, WI 53713  
 PRINTING DATE: 7/22/21

CIPP 2021 - E JOHNSON ST  
 PROJECT AREA  
**CITY OF MADISON, WISCONSIN**  
 CONTRACT NO: 9057



13566  
 W-1

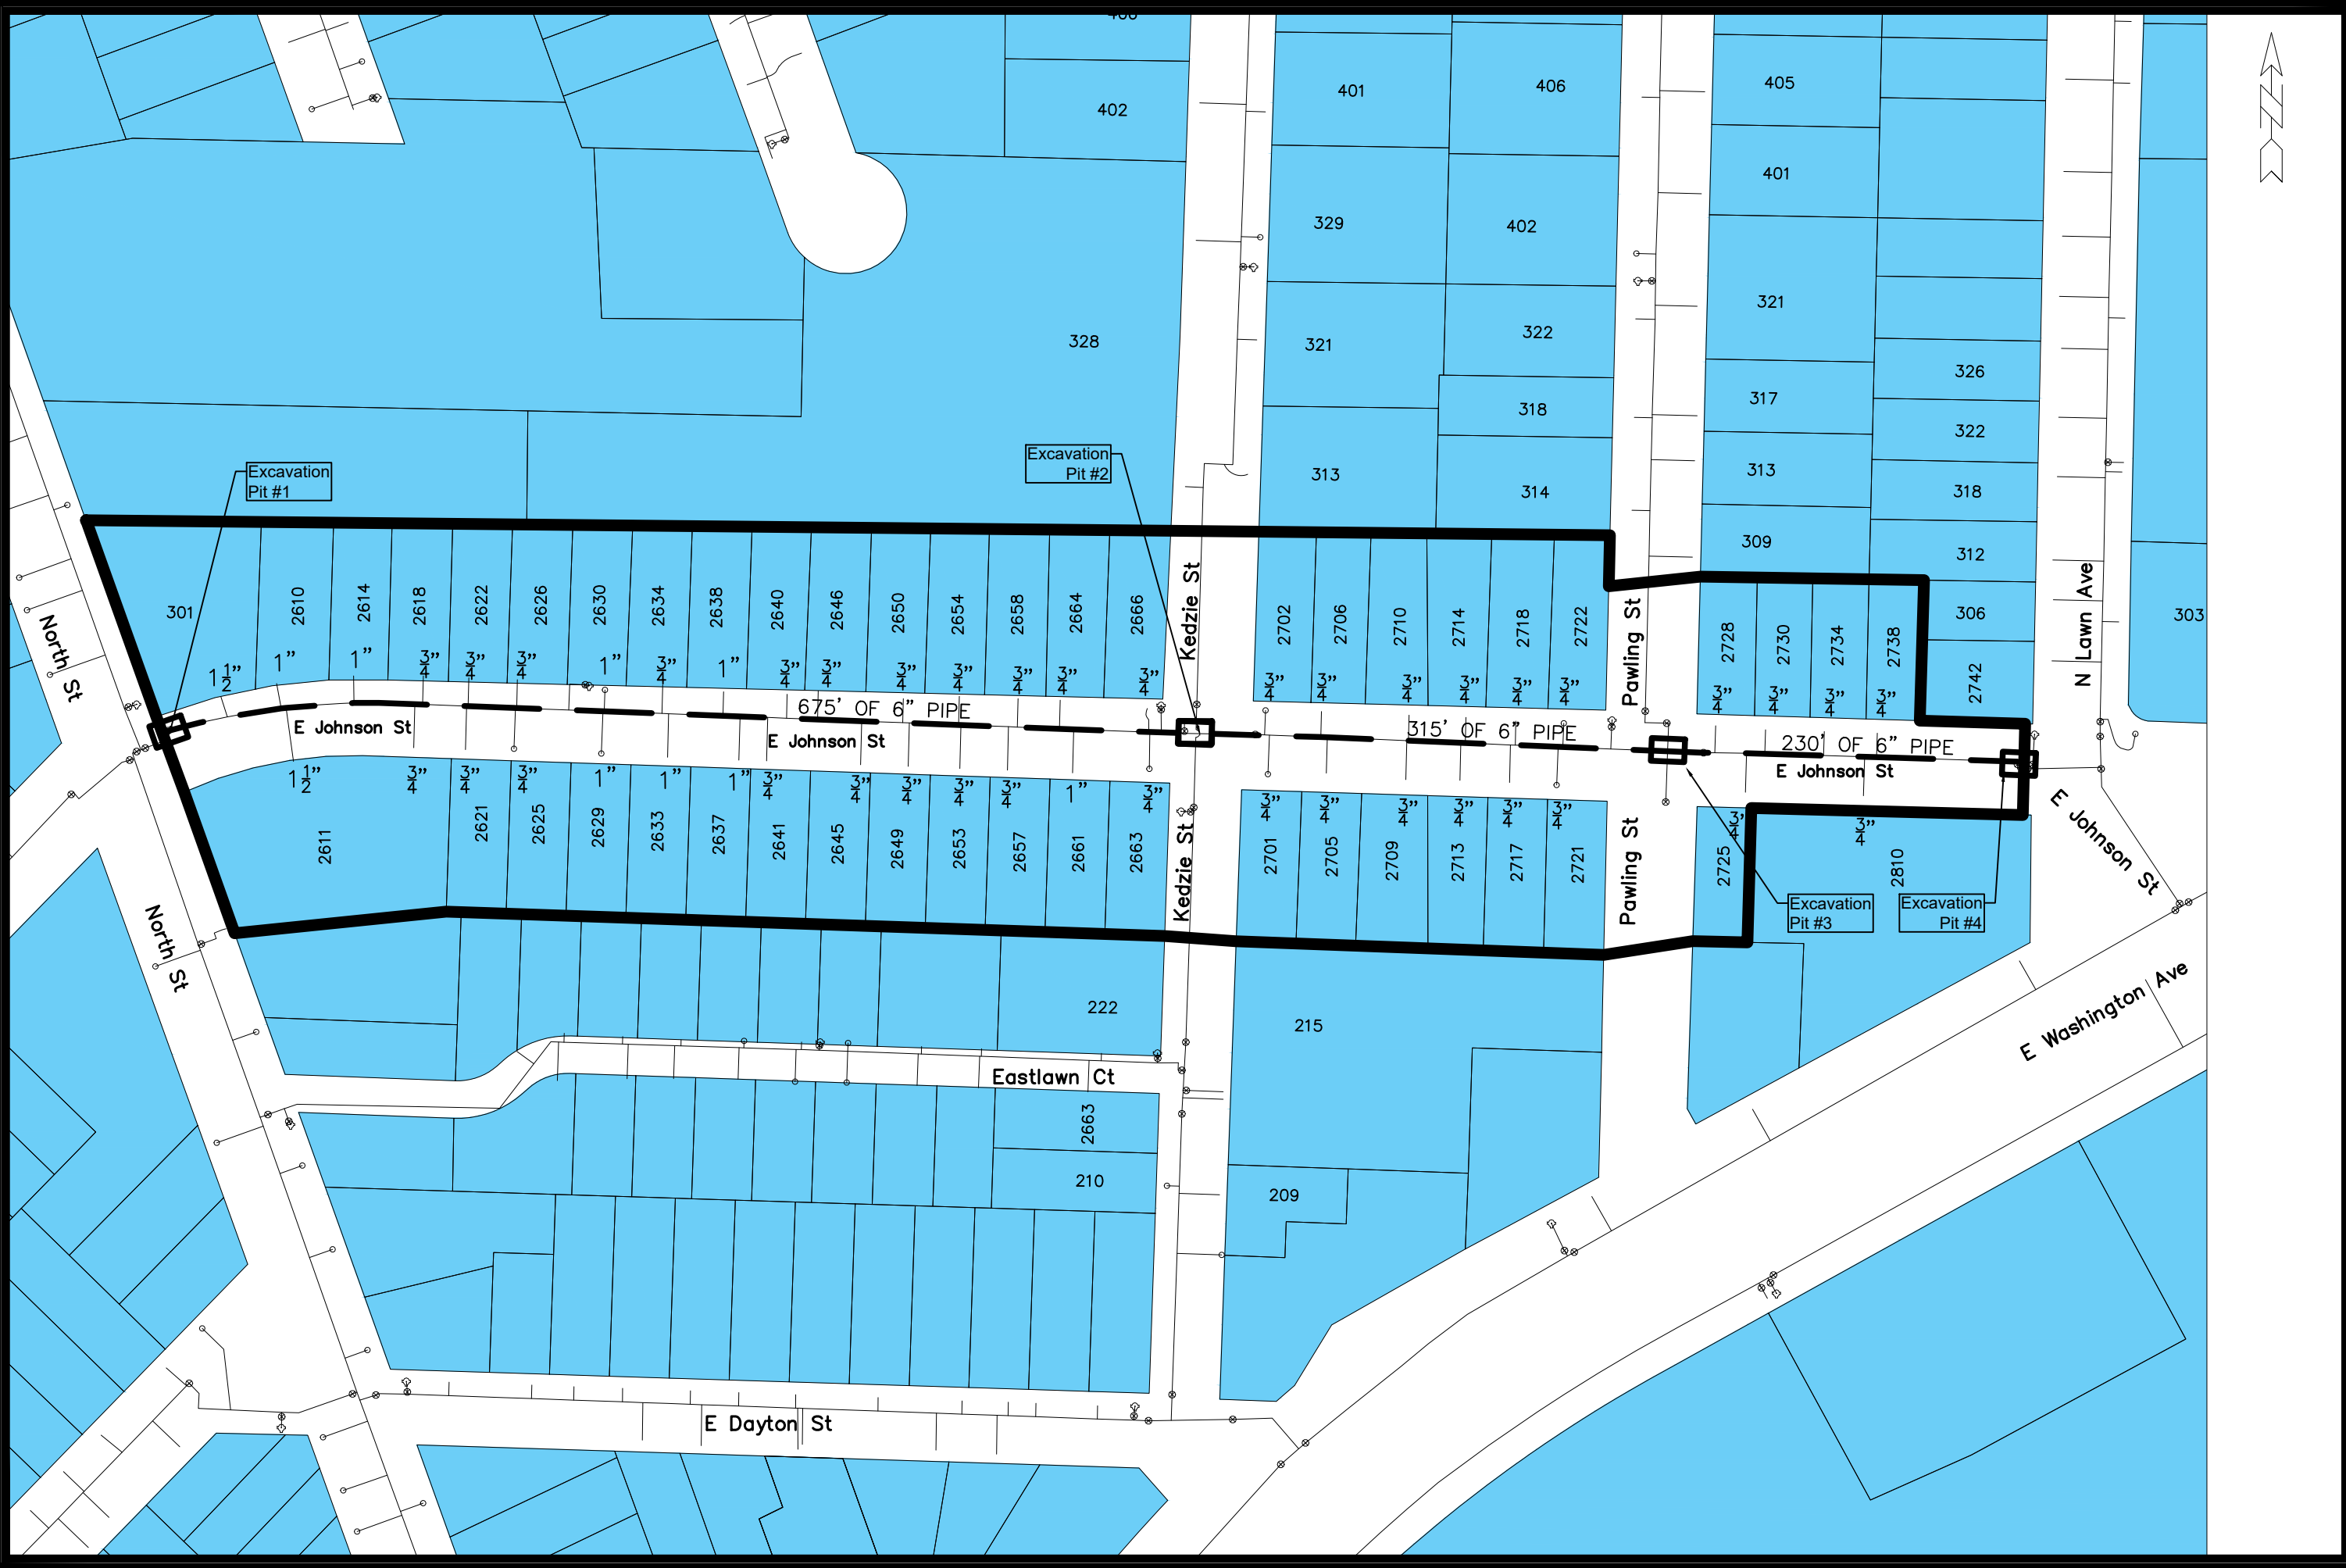

SCALE: 1" = 100'  
 DESIGNED BY: PEH  
 MADISON WATER UTILITY  
 119 E OLIN AVE, MADISON, WI 53713  
 PRINTING DATE: 7/22/21



CONTRACT NO: 9057

CIPP 2021 - E JOHNSON ST  
 PIPE LINING OVERVIEW  
**CITY OF MADISON, WISCONSIN**



13566  
 W-2



\\GISSERVER\DESIGN\PROJECTS\13566\CAD\WATER\13566WU-CIPP.DWG

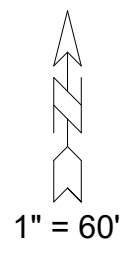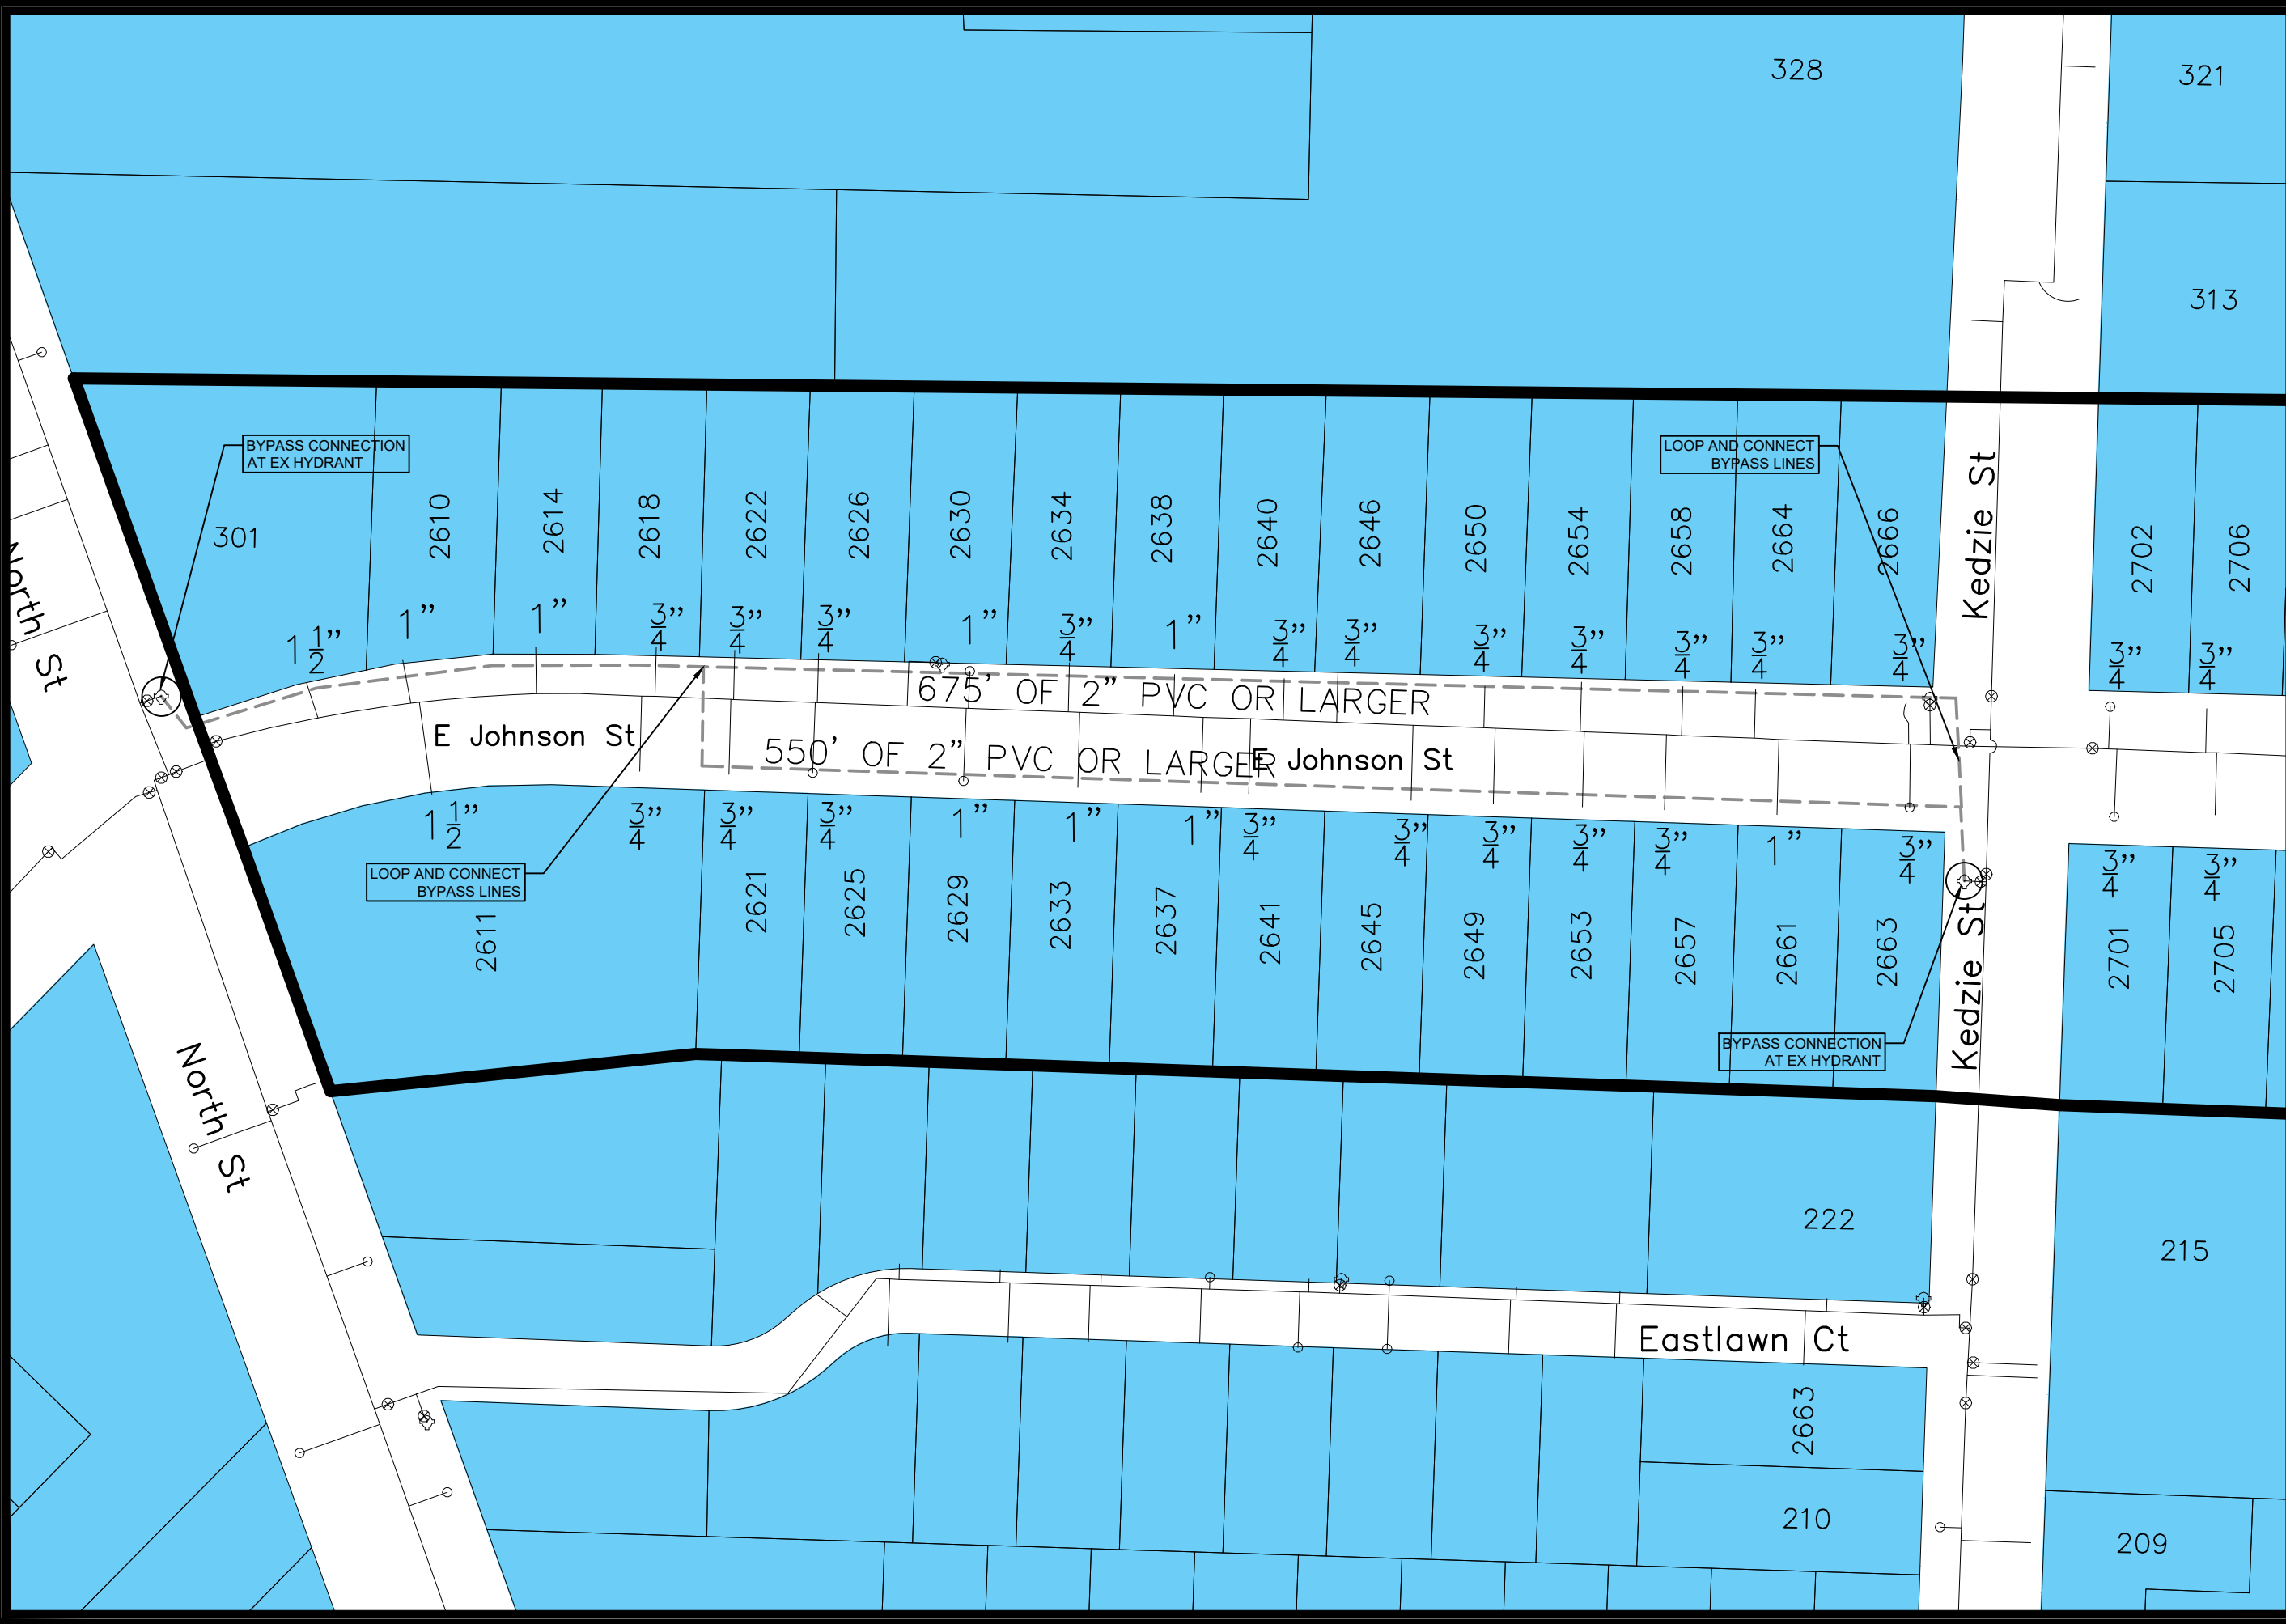

SCALE: 1" = 60'  
 DESIGNED BY: PEH  
 MADISON WATER UTILITY  
 119 E OLIN AVE, MADISON, WI 53713  
 PRINTING DATE: 7/22/21

CIPP 2021 - E JOHNSON ST  
 PHASE 1 WATER MAIN BYPASS  
**CITY OF MADISON, WISCONSIN**  
 CONTRACT NO: 9057

13566  
 W-3

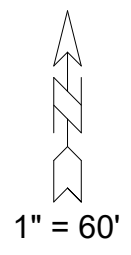
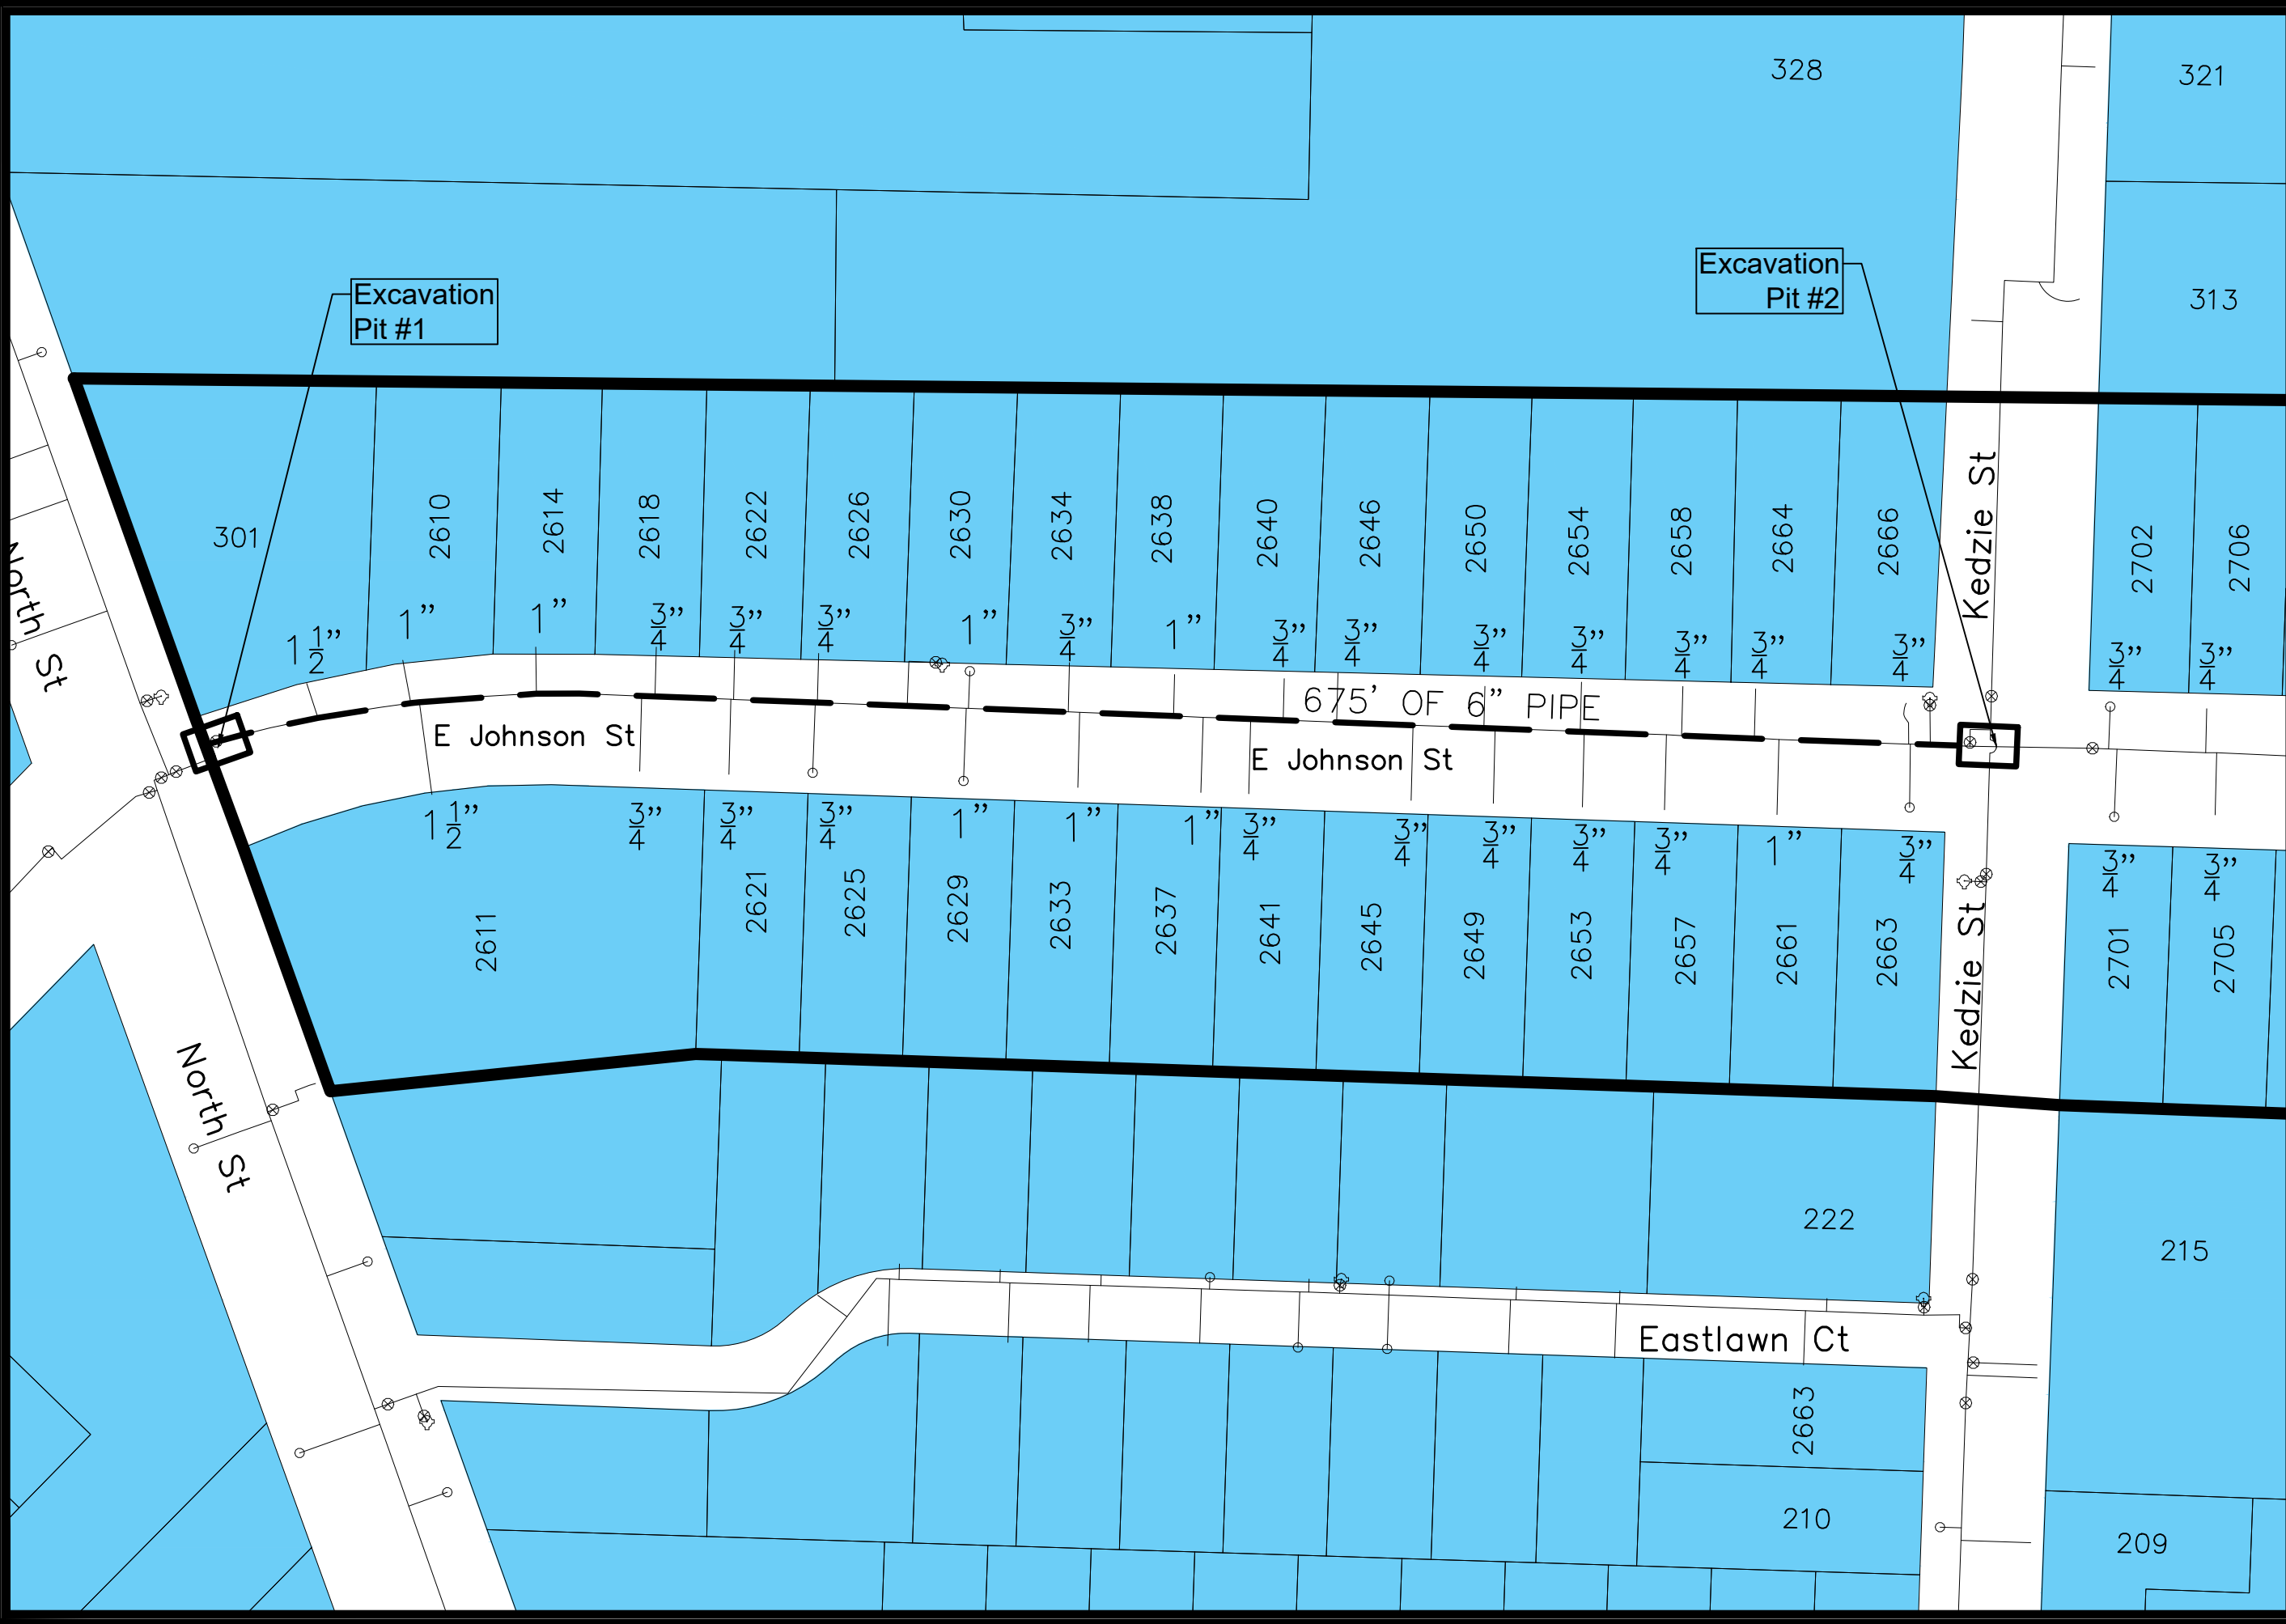


SCALE: 1" = 60'  
 DESIGNED BY: PEH  
 MADISON WATER UTILITY  
 119 E OLIN AVE, MADISON, WI 53713  
 PRINTING DATE: 7/22/21

CIPP 2021 - E JOHNSON ST  
 PHASE 1 PIPE LINING  
**CITY OF MADISON, WISCONSIN**  
 CONTRACT NO: 9057

  
 13566  
 W-4

\\GISSERVER\DESIGN\PROJECTS\13566\CAD\WATER\13566WU-CIPP.DWG

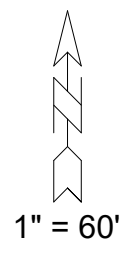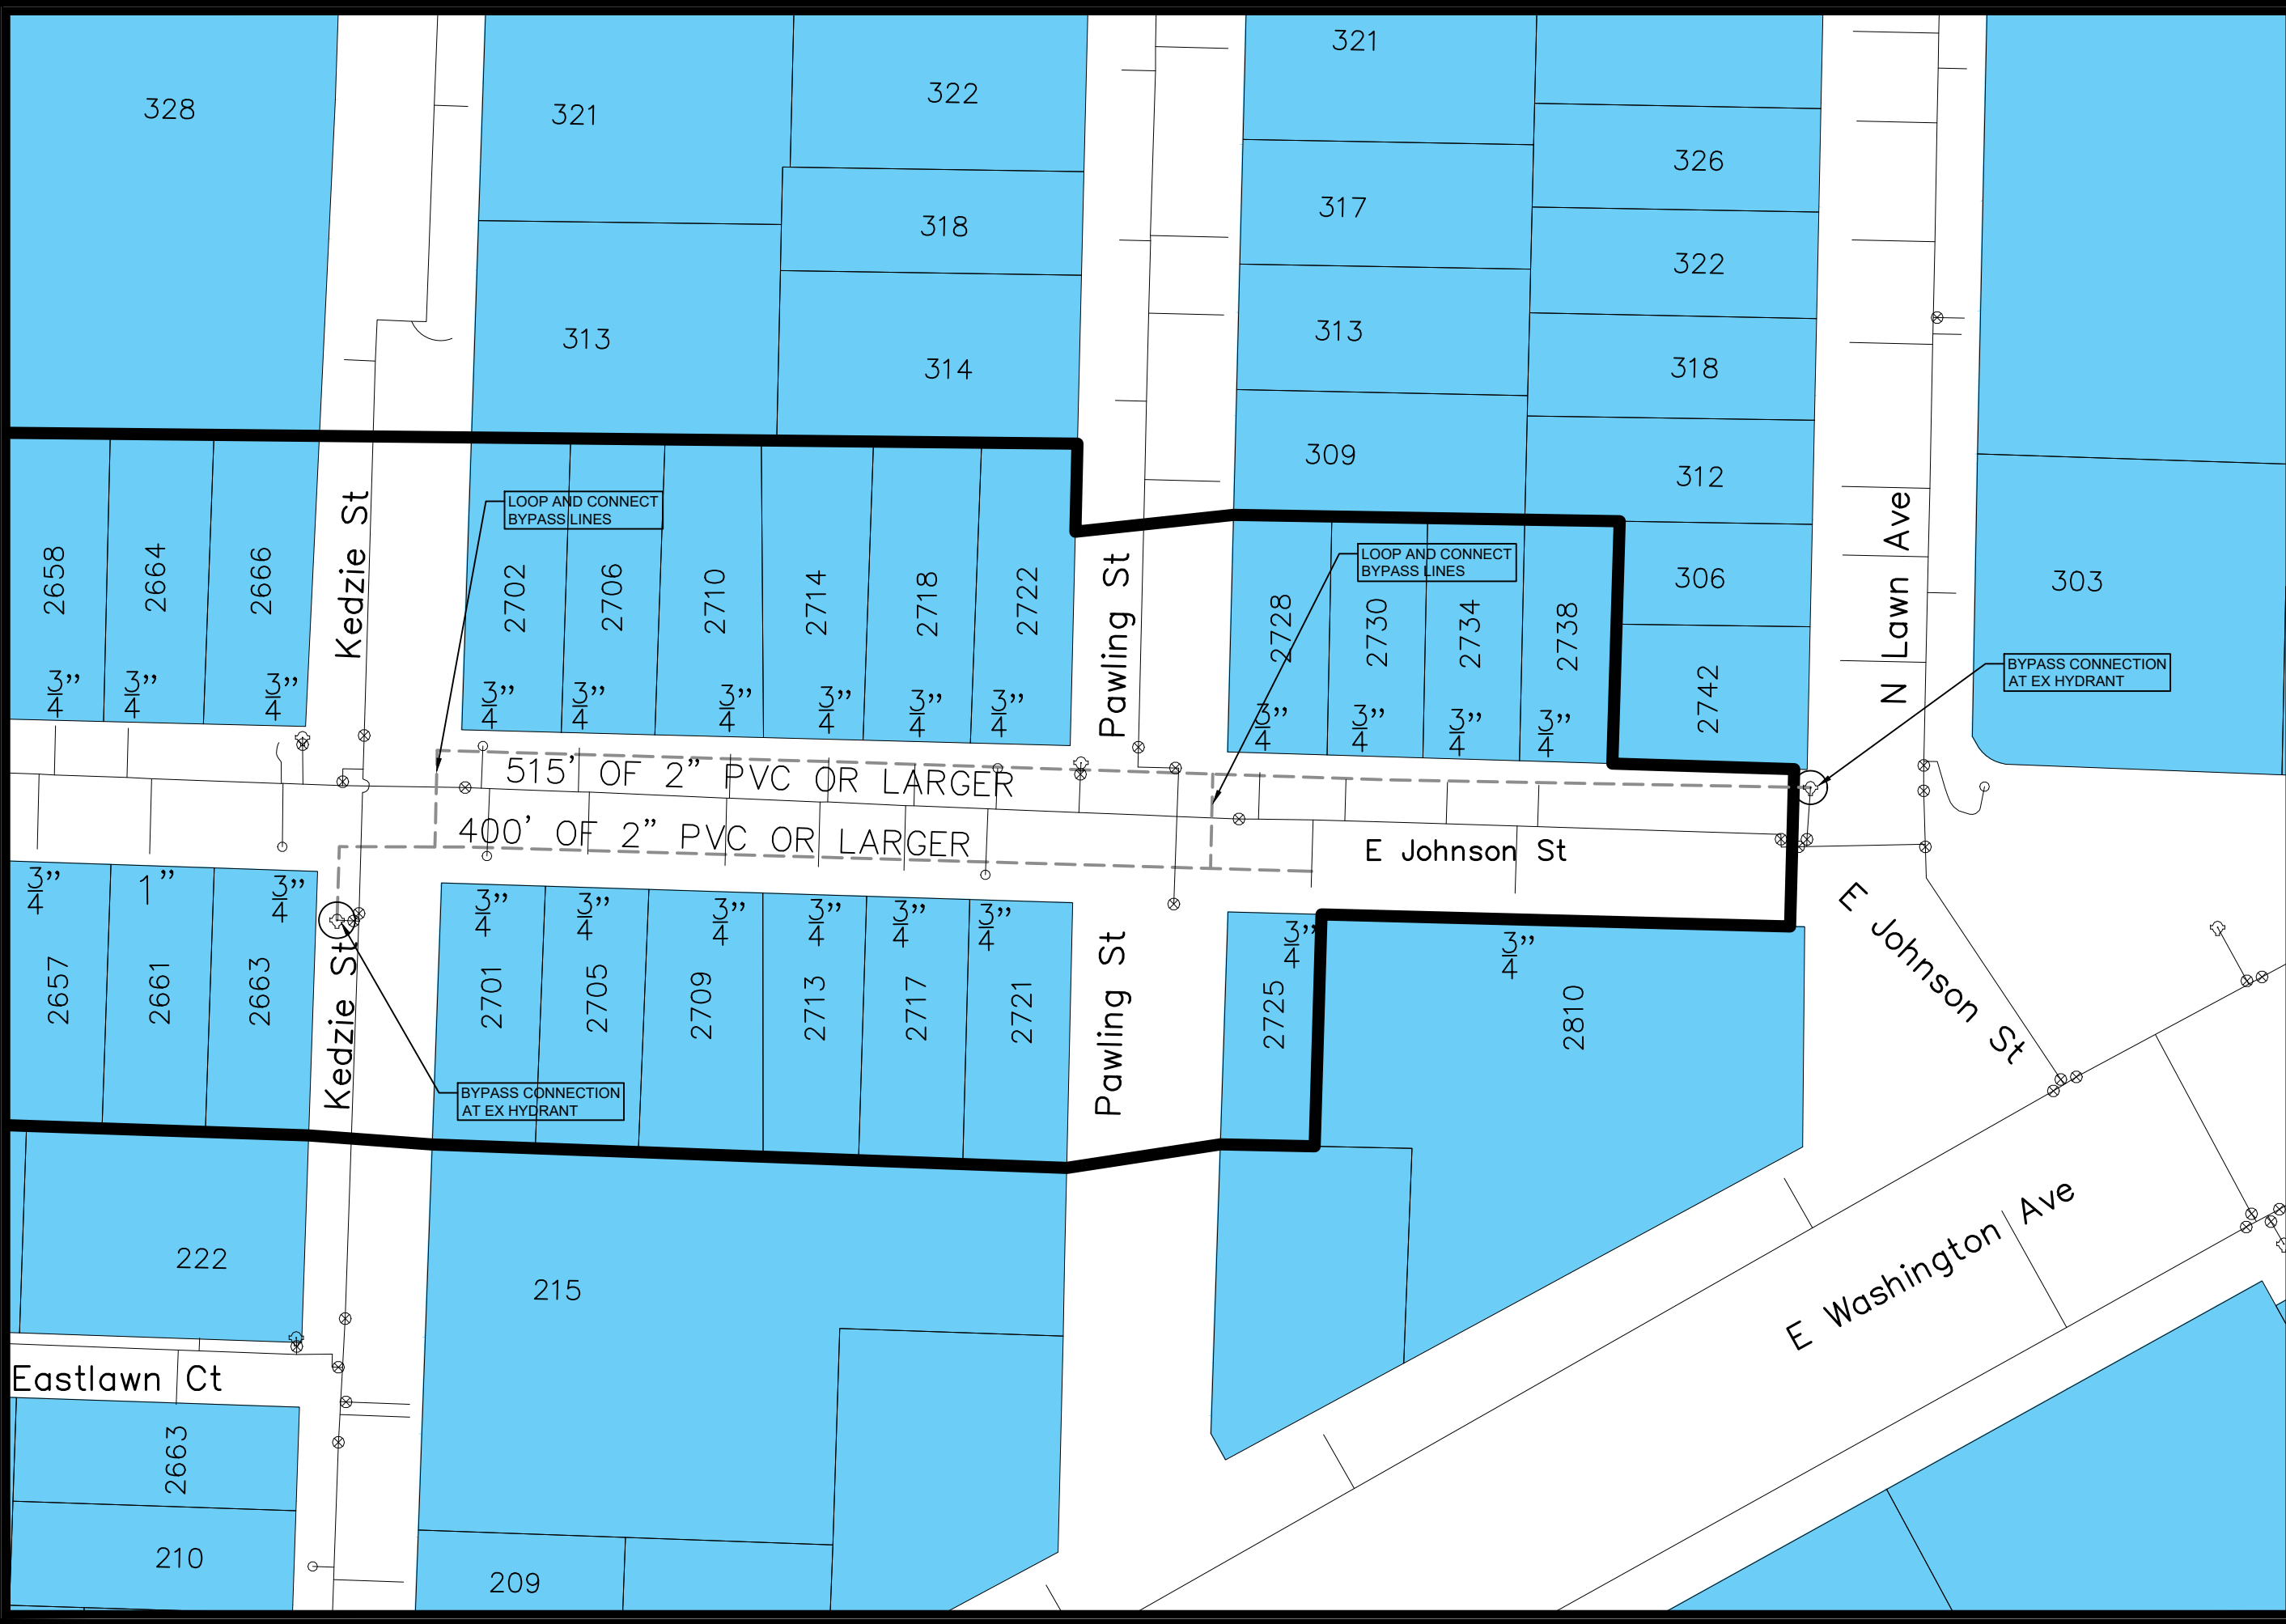


SCALE: 1" = 60'  
 DESIGNED BY: PEH  
 MADISON WATER UTILITY  
 119 E OLIN AVE, MADISON, WI 53713  
 PRINTING DATE: 7/22/21

CONTRACT NO: 9057

CIPP 2021 - E JOHNSON ST  
 PHASE 2 WATER MAIN BYPASS  
**CITY OF MADISON, WISCONSIN**

13566  
 W-5



\\GISSERVER\DESIGN\PROJECTS\13566\CAD\WATER\13566WU-CIPP.DWG

