



Madison, Wisconsin

# CITY OF MADISON

## CITY ENGINEERING DIVISION

### DEPARTMENT OF PUBLIC WORKS

# PLAN OF PROPOSED IMPROVEMENT

## CIPP THERMAL LINING REHABILITATION OF SEWERS PHASE 1 - 2025 & STORM CIPP 2025

CITY PROJECT NO. 15699 & 15700  
CONTRACT NO. 9654



#### INDEX OF SHEETS

TITLE	1	TITLE
SHEET NO.	D1	DETAILED LINING LIST
SHEET NO.	P1-P11	UTILITY PLANS

PUBLIC IMPROVEMENT PROJECT  
APPROVED

APRIL 15, 2025

BY THE COMMON COUNCIL  
OF MADISON, WISCONSIN

PUBLIC IMPROVEMENT DESIGN  
APPROVED BY:


ENG- Greg Fries 05/22/2025  
ENG- Greg Fries (May 22, 2025 14:48 CDT)

City Engineer \_\_\_\_\_ Date \_\_\_\_\_

SANITARY SEWER  
DESIGNED BY:



05/22/2025

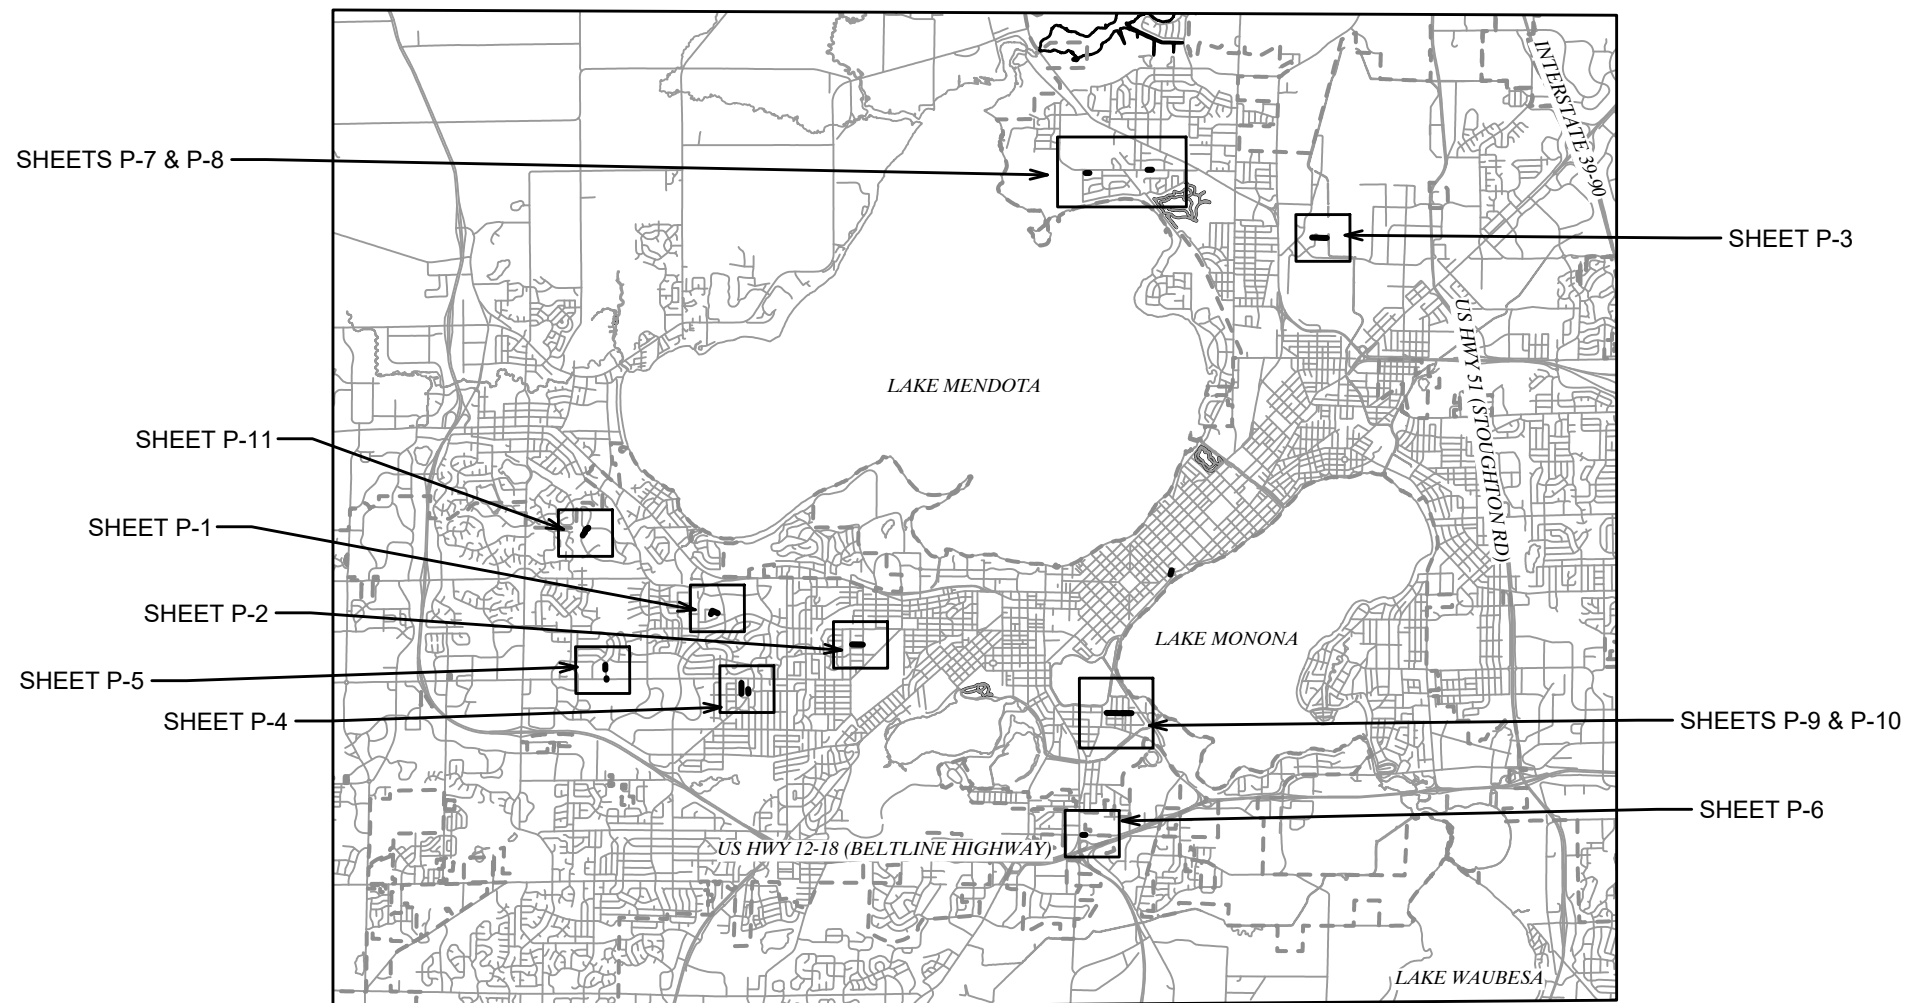

PLOT SCALE: 1 IN. = 1 FT. XREF

PLOT NAME: ---

REV. DATE: 5/19/2025 12:56 PM

ORIGINATOR: CITY\_OF\_MADISON







NOTE: THE CITY SHALL SEEK RIGHT-OF-ENTRY PERMITS TO ASSIST WITH ACCESS TO SAS4053-013 & SAS4053-012.

MARK	REVISION	DATE	BY

15699

MADISON, WI

9654

P-2 UTILITY PLAN

CIPP THERMAL LINING REHABILITATION OF SEWERS PHASE 1 - 2025

CONTRACT NO.

15699 & 15700

PHASE 1 2025 THERMAL (15699 & 15700) (CAD1)

Scale: 1" = 100'

DESIGNED BY: EAC


DATE: 5/21/2025 9:53 AM

P-2

15699

P-2



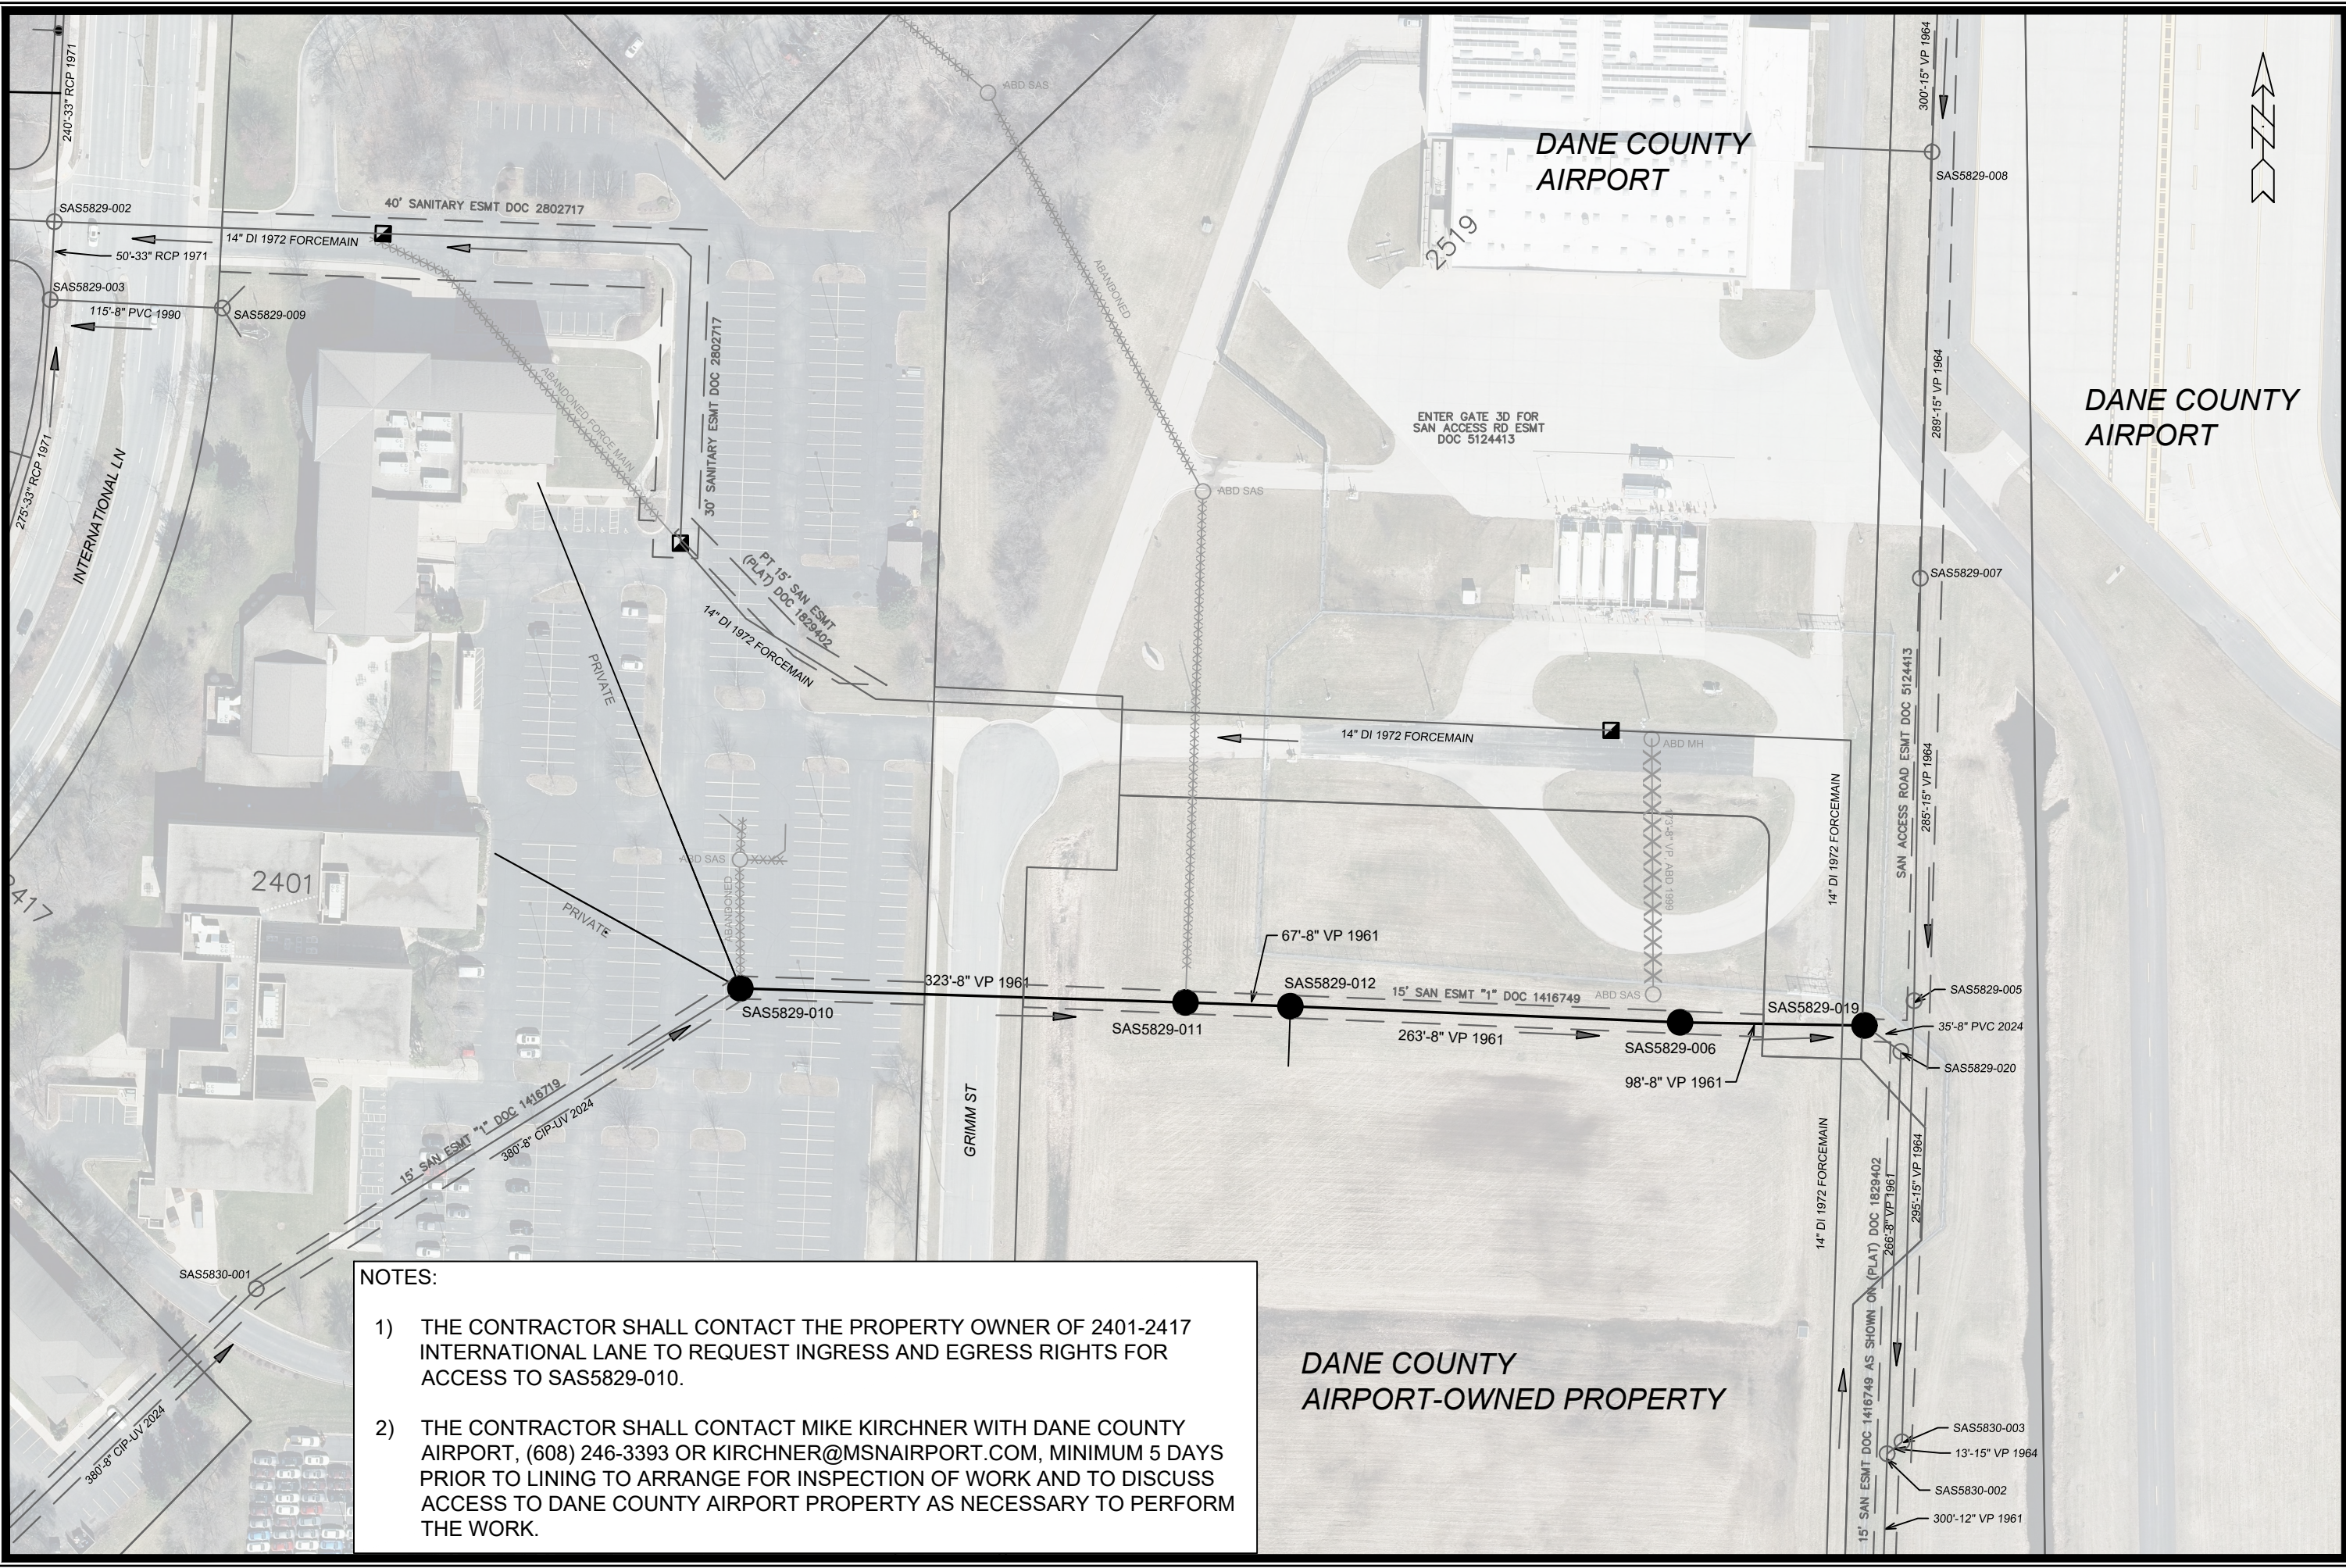

- NOTES:**
- 1) THE CONTRACTOR SHALL CONTACT THE PROPERTY OWNER OF 2401-2417 INTERNATIONAL LANE TO REQUEST INGRESS AND EGRESS RIGHTS FOR ACCESS TO SAS5829-010.
  - 2) THE CONTRACTOR SHALL CONTACT MIKE KIRCHNER WITH DANE COUNTY AIRPORT, (608) 246-3393 OR KIRCHNER@MSNAIRPORT.COM, MINIMUM 5 DAYS PRIOR TO LINING TO ARRANGE FOR INSPECTION OF WORK AND TO DISCUSS ACCESS TO DANE COUNTY AIRPORT PROPERTY AS NECESSARY TO PERFORM THE WORK.

MARK	REVISION	DATE	BY


15699  
MADISON, WI  
9654

P-3 UTILITY PLAN  
CIPP THERMAL LINING REHABILITATION OF SEWERS PHASE 1 - 2025  
CONTRACT NO: 15699 & 15700 (CAD1)



15699  
P-3

**\*\*DENOTES SEWER MAIN SCHEDULED FOR UV-LINING IN 2025 - SEE CITY PROJECT 14923, CONTRACT 9487**

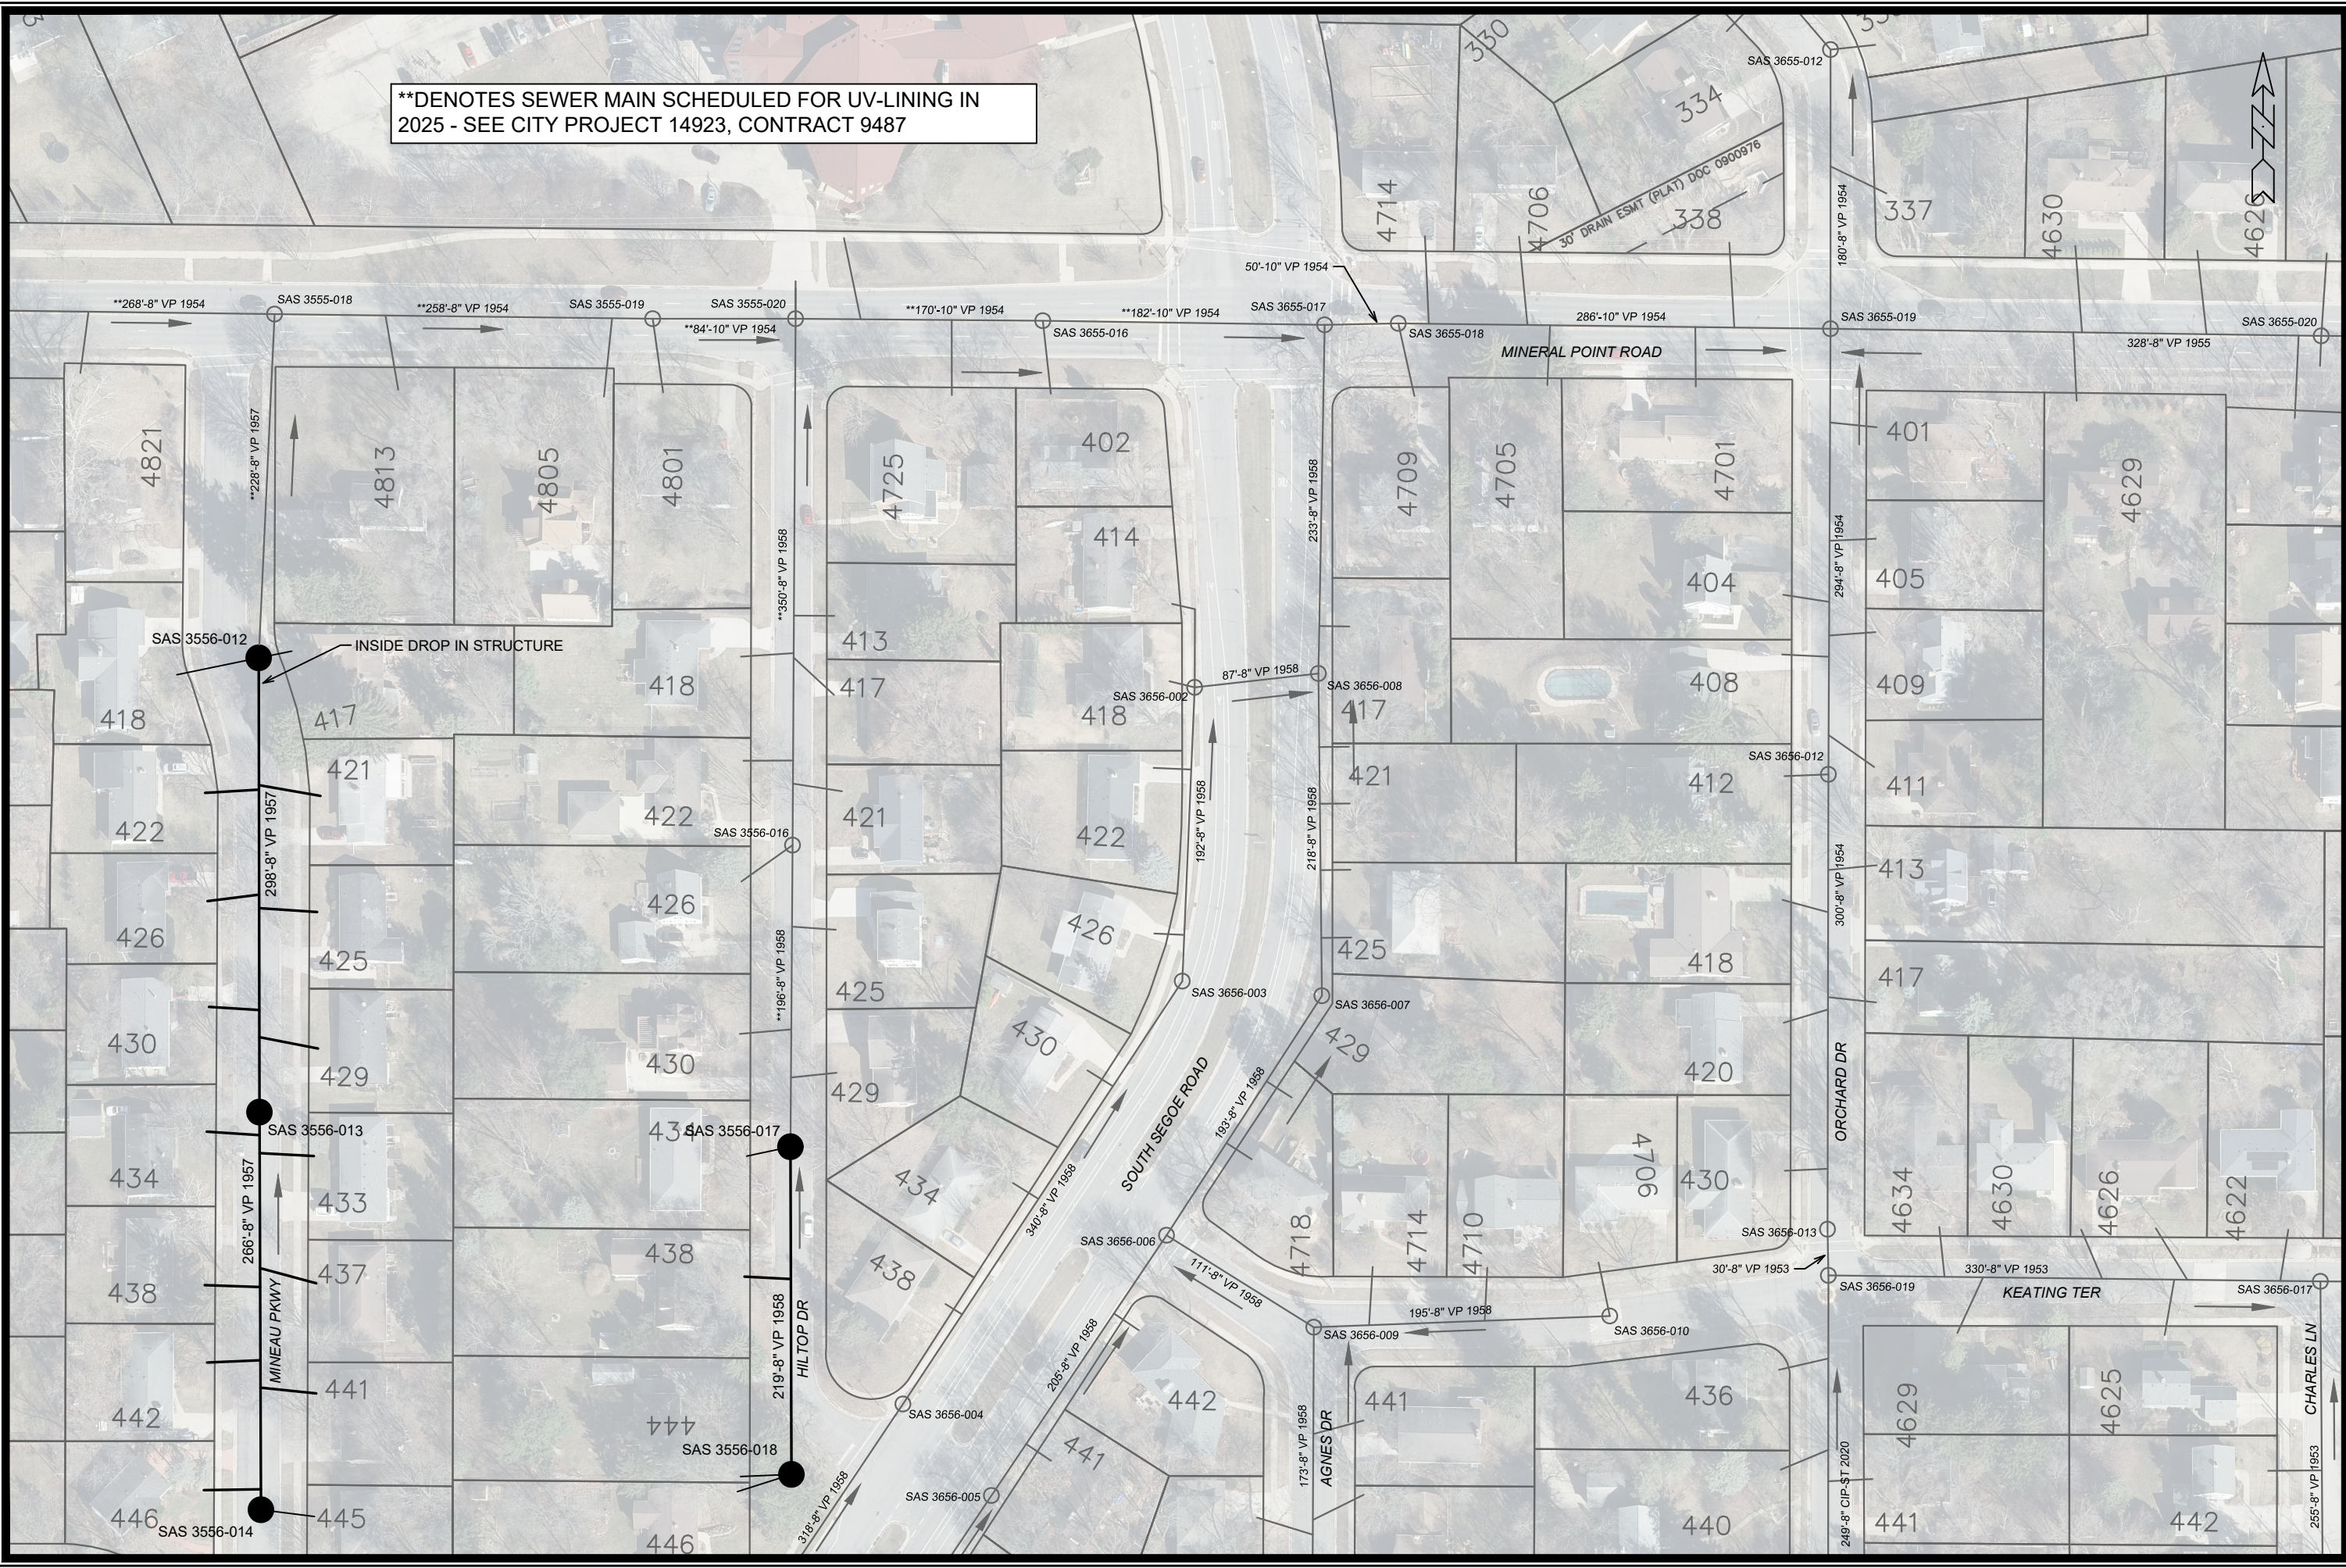


MARK	REVISION	DATE	BY
15699	DESIGNED BY: EAC	5/21/2025 9:58 AM	P-4

**15699**  
**MADISON, WI**  
**CIPP THERMAL LINING REHABILITATION OF SEWERS PHASE 1 - 2025**  
**CONTRACT NO. 15699 & 15700 (CAD) 2 15699 (Plans Subset).dwg**  
**9654**



**15699**  
**P-4**



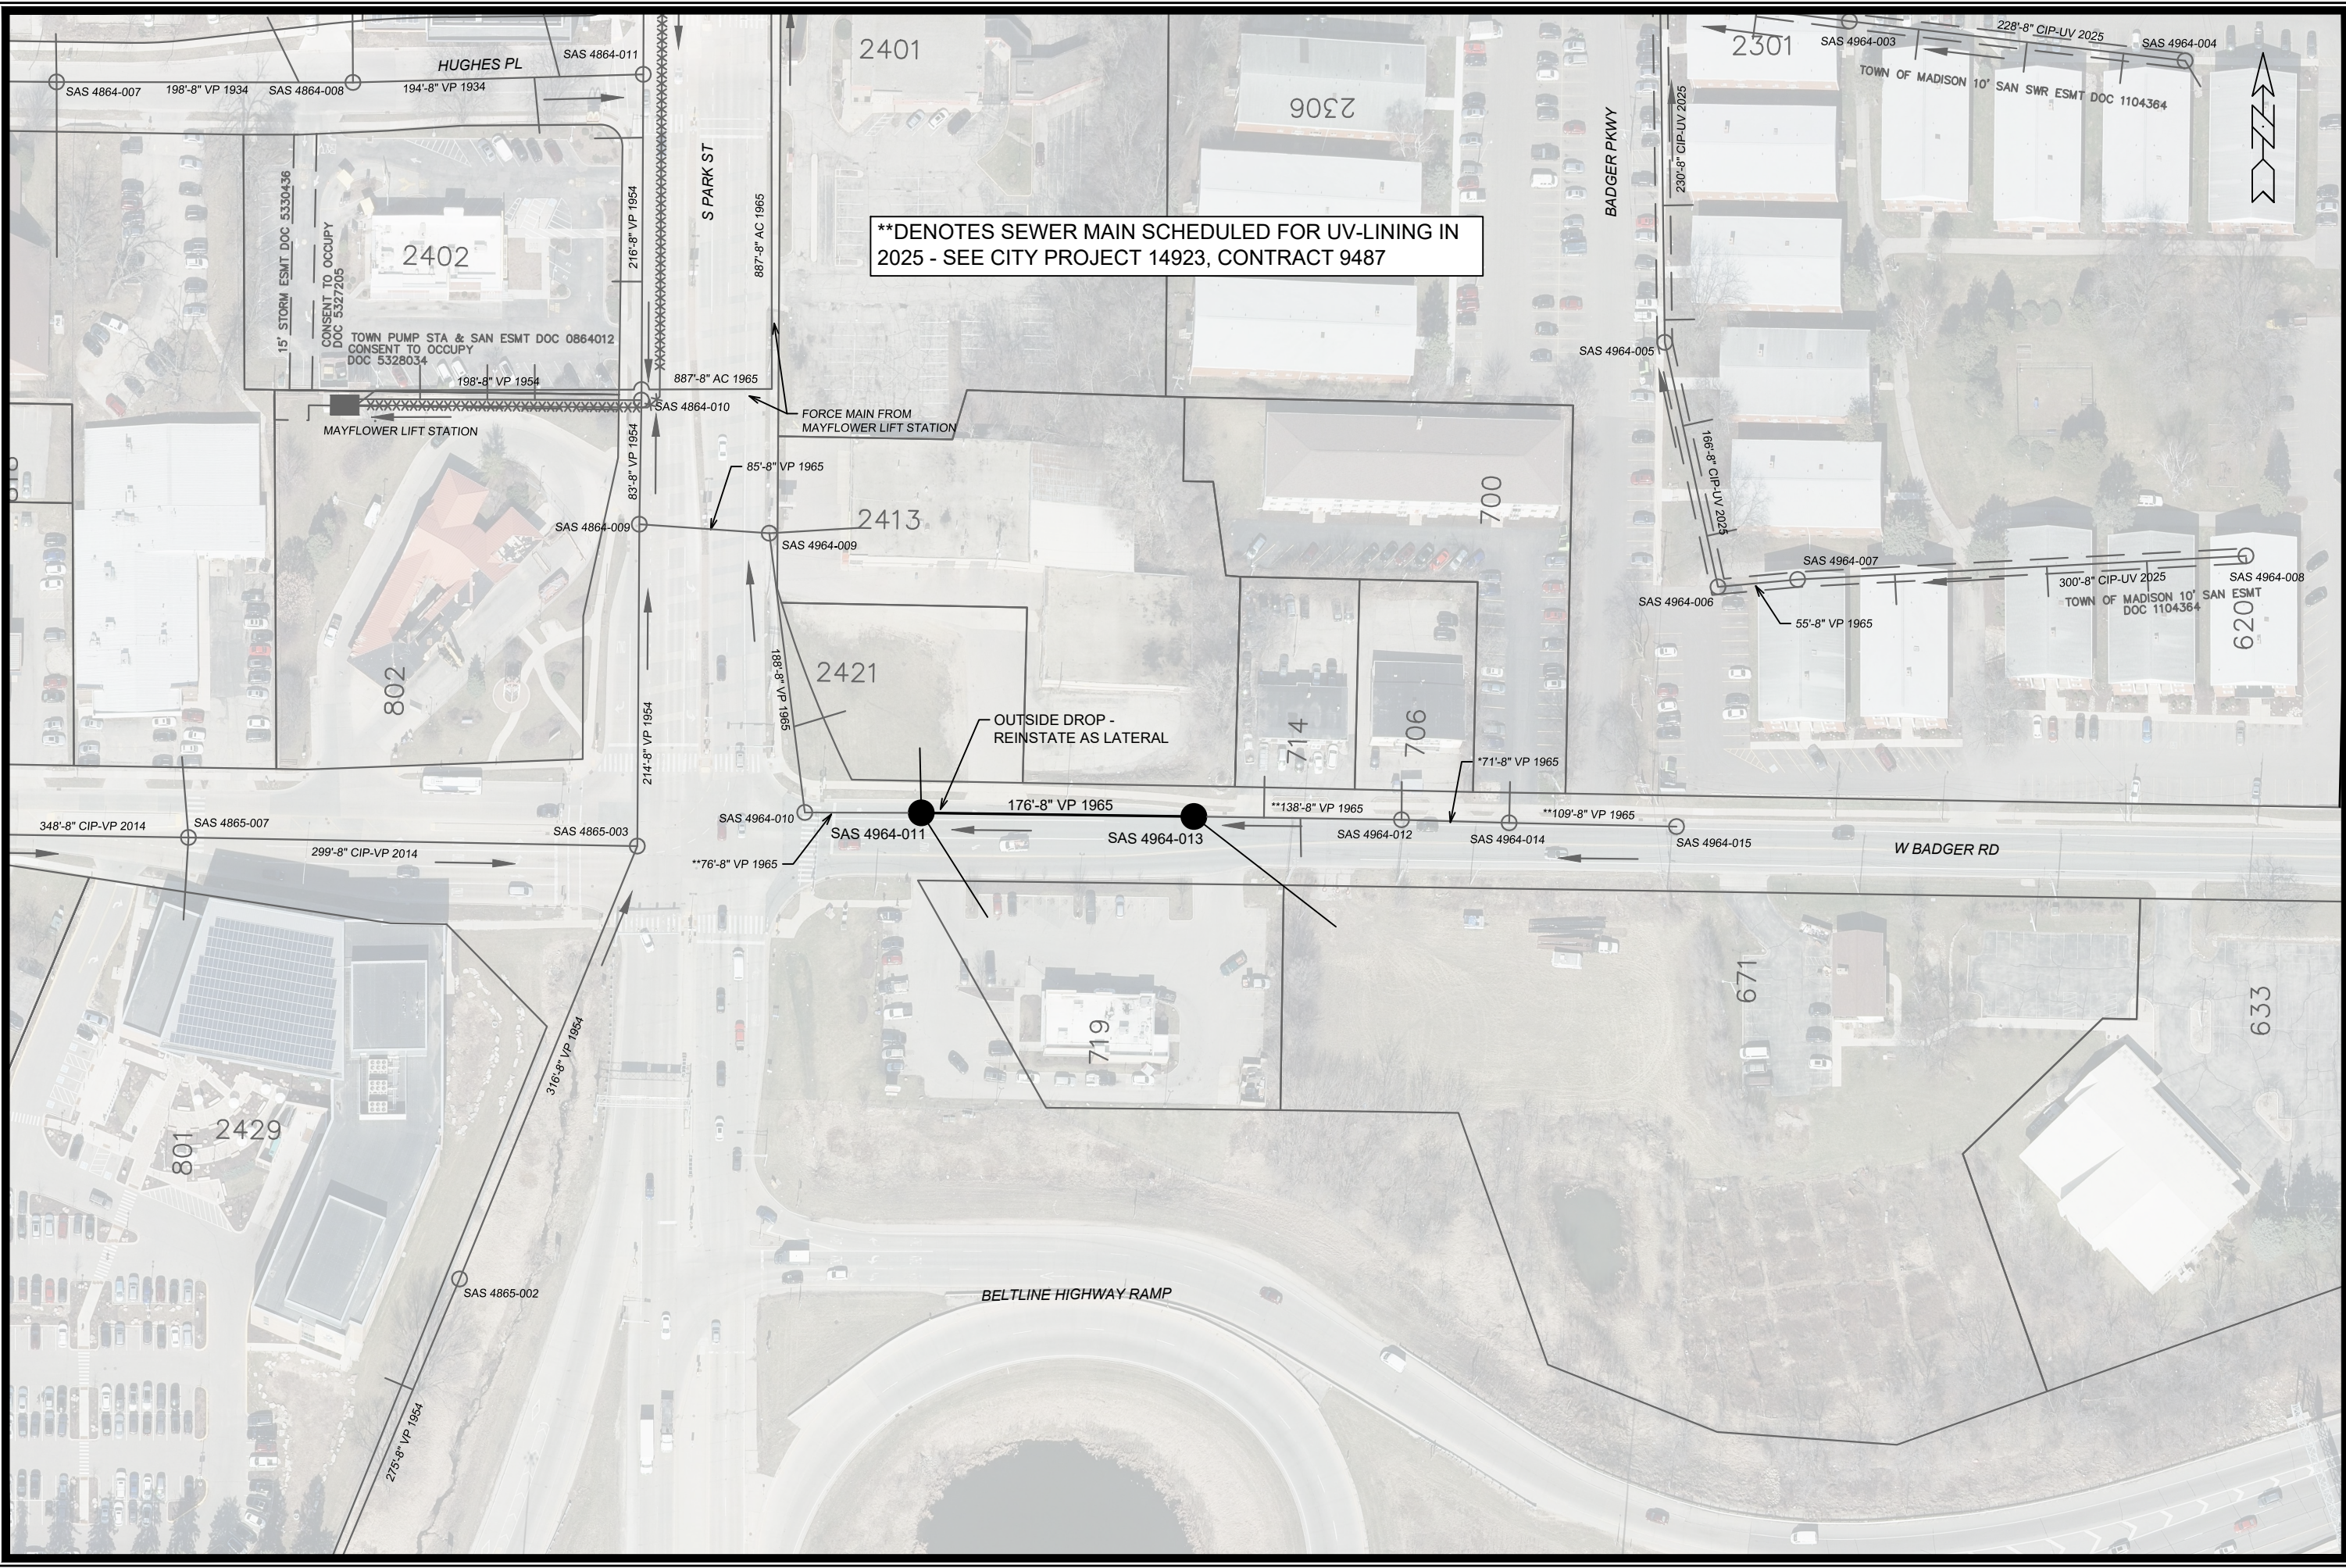

**\*\*DENOTES SEWER MAIN SCHEDULED FOR UV-LINING IN 2025 - SEE CITY PROJECT 14923, CONTRACT 9487**

15' STORM ESMT DOC 5330436  
 CONSENT TO OCCUPY DOC 5327205  
 TOWN PUMP STA & SAN ESMT DOC 0864012  
 CONSENT TO OCCUPY DOC 5328034

MAYFLOWER LIFT STATION

FORCE MAIN FROM MAYFLOWER LIFT STATION

OUTSIDE DROP - REINSTATE AS LATERAL

MARK	REVISION	DATE	BY

Designed By: EAC Date: 5/27/2025 10:02 AM Scale: 1" = 100'

15699  
 MADISON, WI  
 CIPP THERMAL LINING REHABILITATION OF SEWERS PHASE 1 - 2025  
 CONTRACT NO. 15699-01-001  
 9654  
 P-6 UTILITY PLAN




15699  
 P-6







NOTE: STORM SEWER IS SHOWN ON THIS SHEET INSTEAD OF SANITARY SEWER.

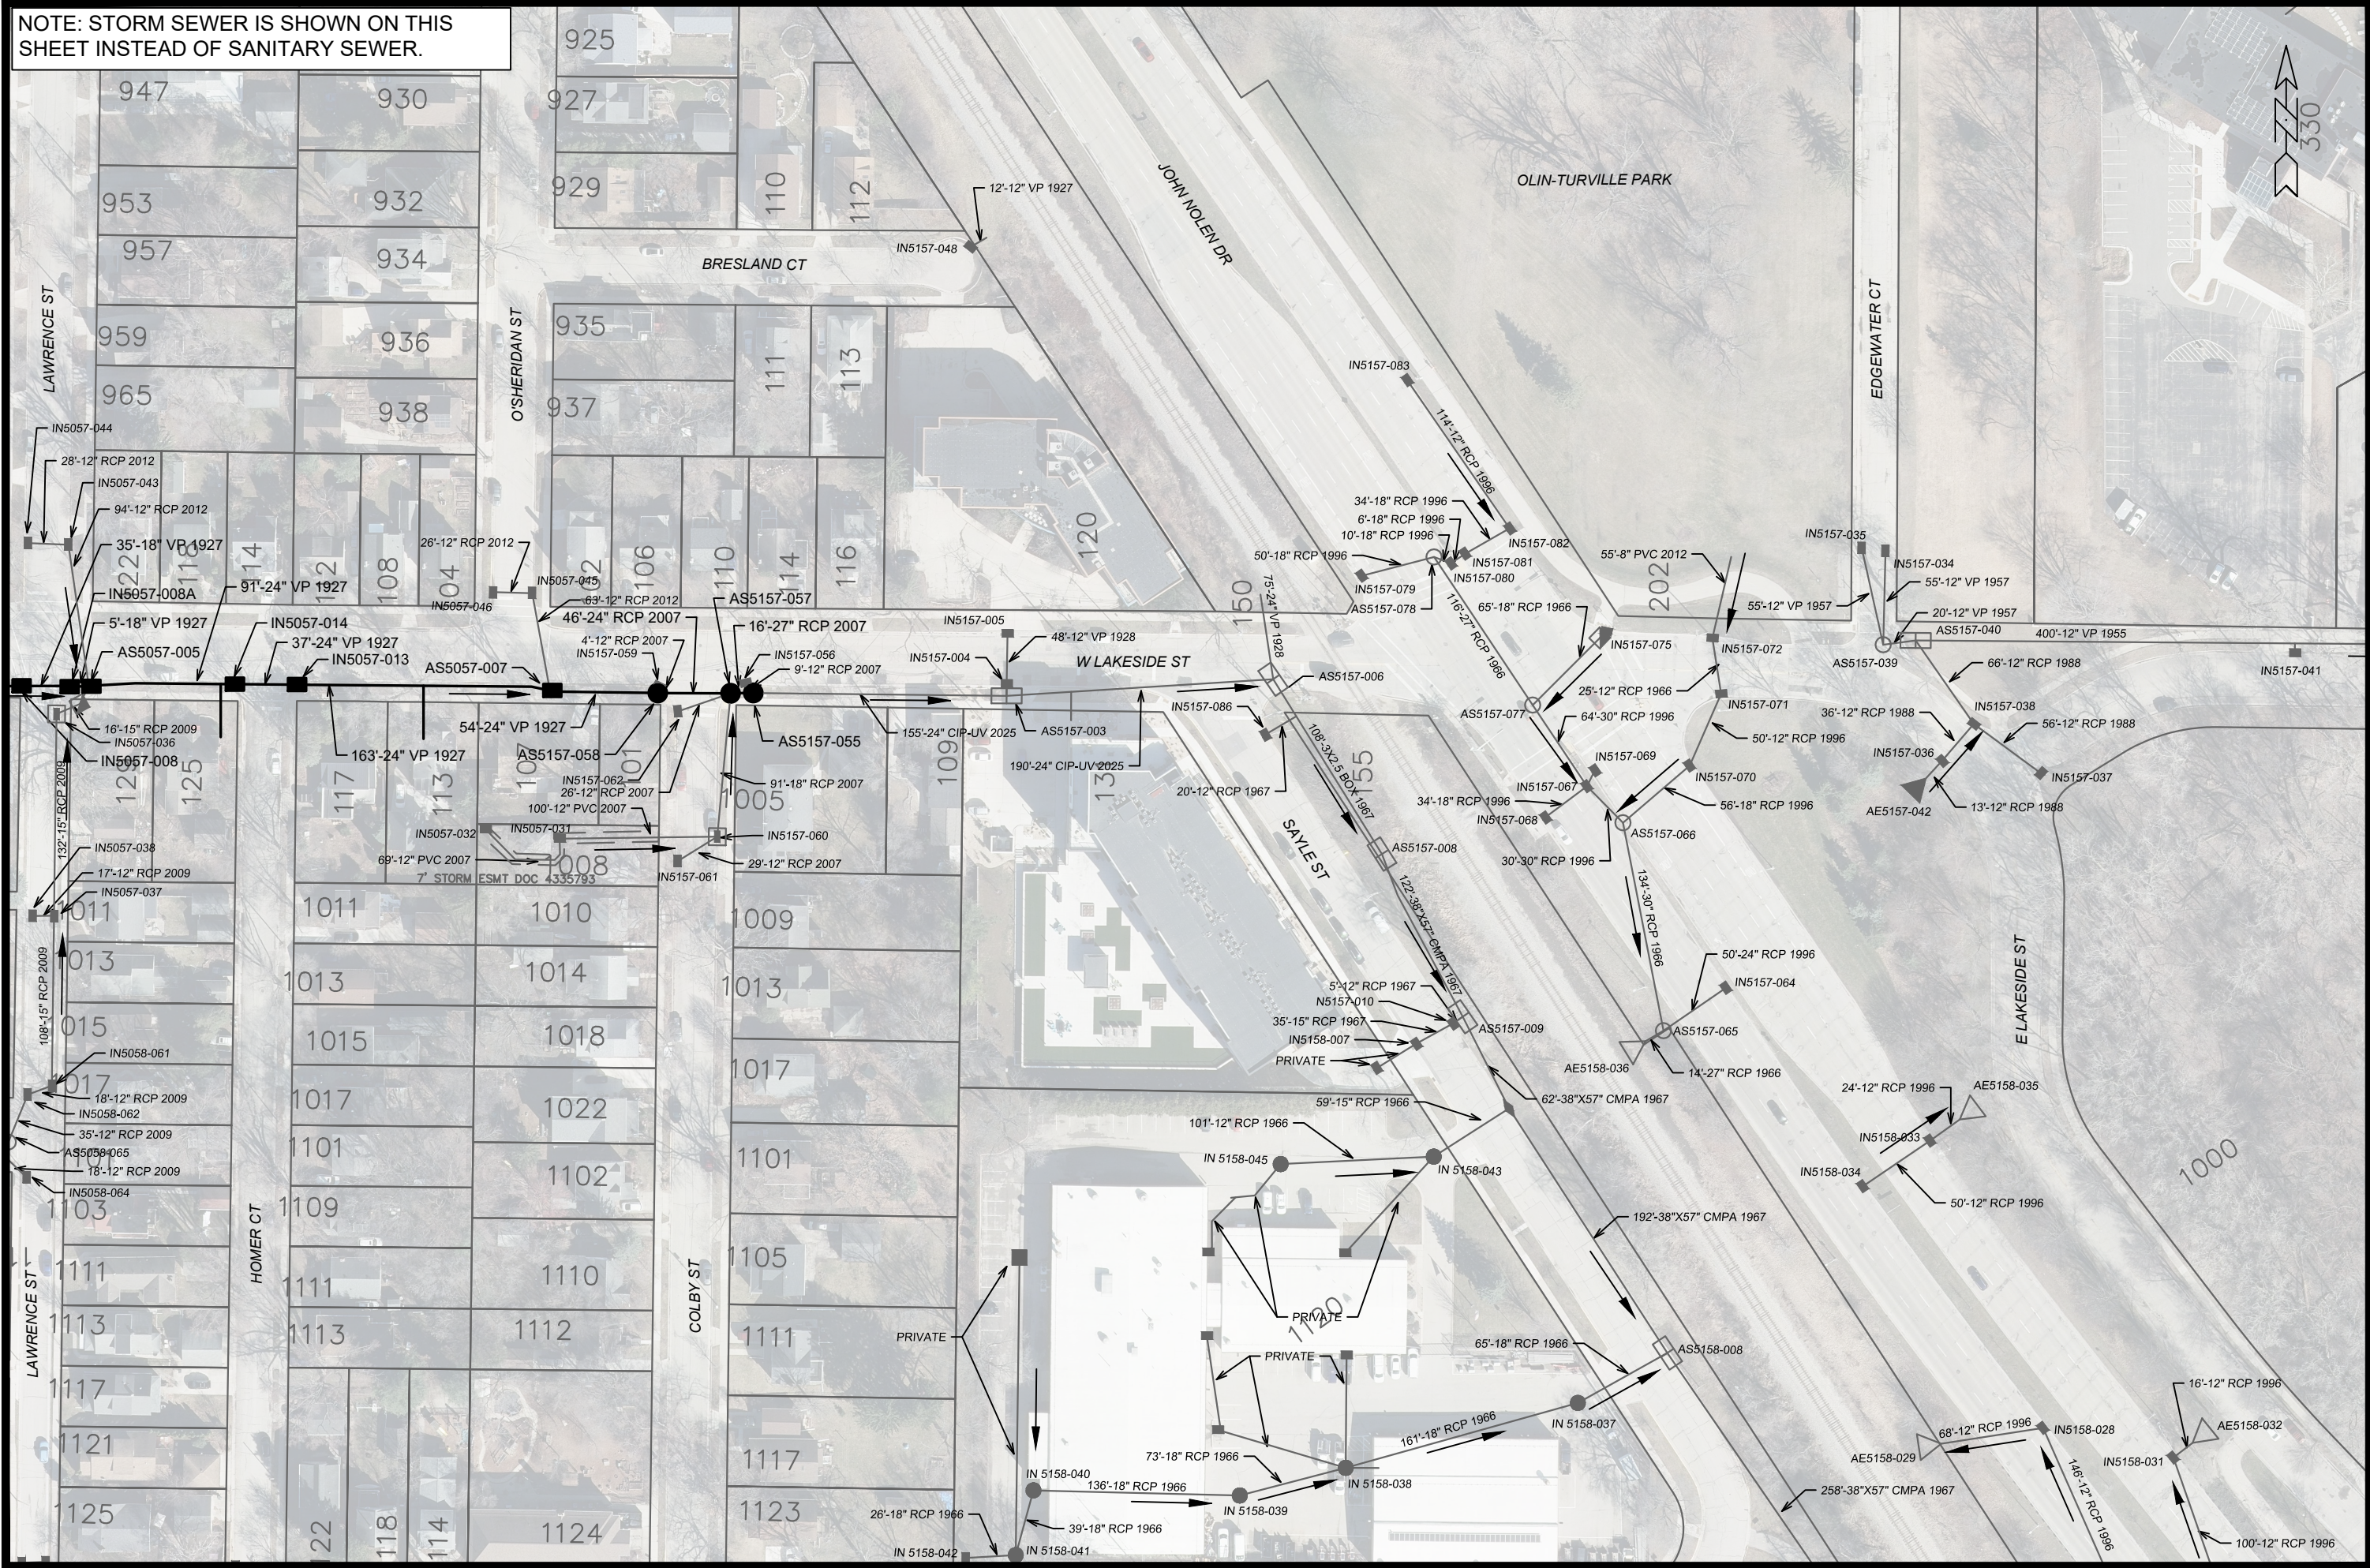

MARK	REVISION	DATE	BY
15700		5/27/2025 10:15 AM	P-10


15700  
MADISON, WI  
9654

P-10 UTILITY PLAN  
STORM CIPP 2025  
\\fs2\data2\Encommon\Trenchless\2025 MH2MH2B) PHASE 1 2025 THERMAL (15689 & 15700)\CAD4) 150\CONTRACTING\NO



15700  
P-10

NOTE: STORM SEWER IS SHOWN ON THIS SHEET INSTEAD OF SANITARY SEWER.

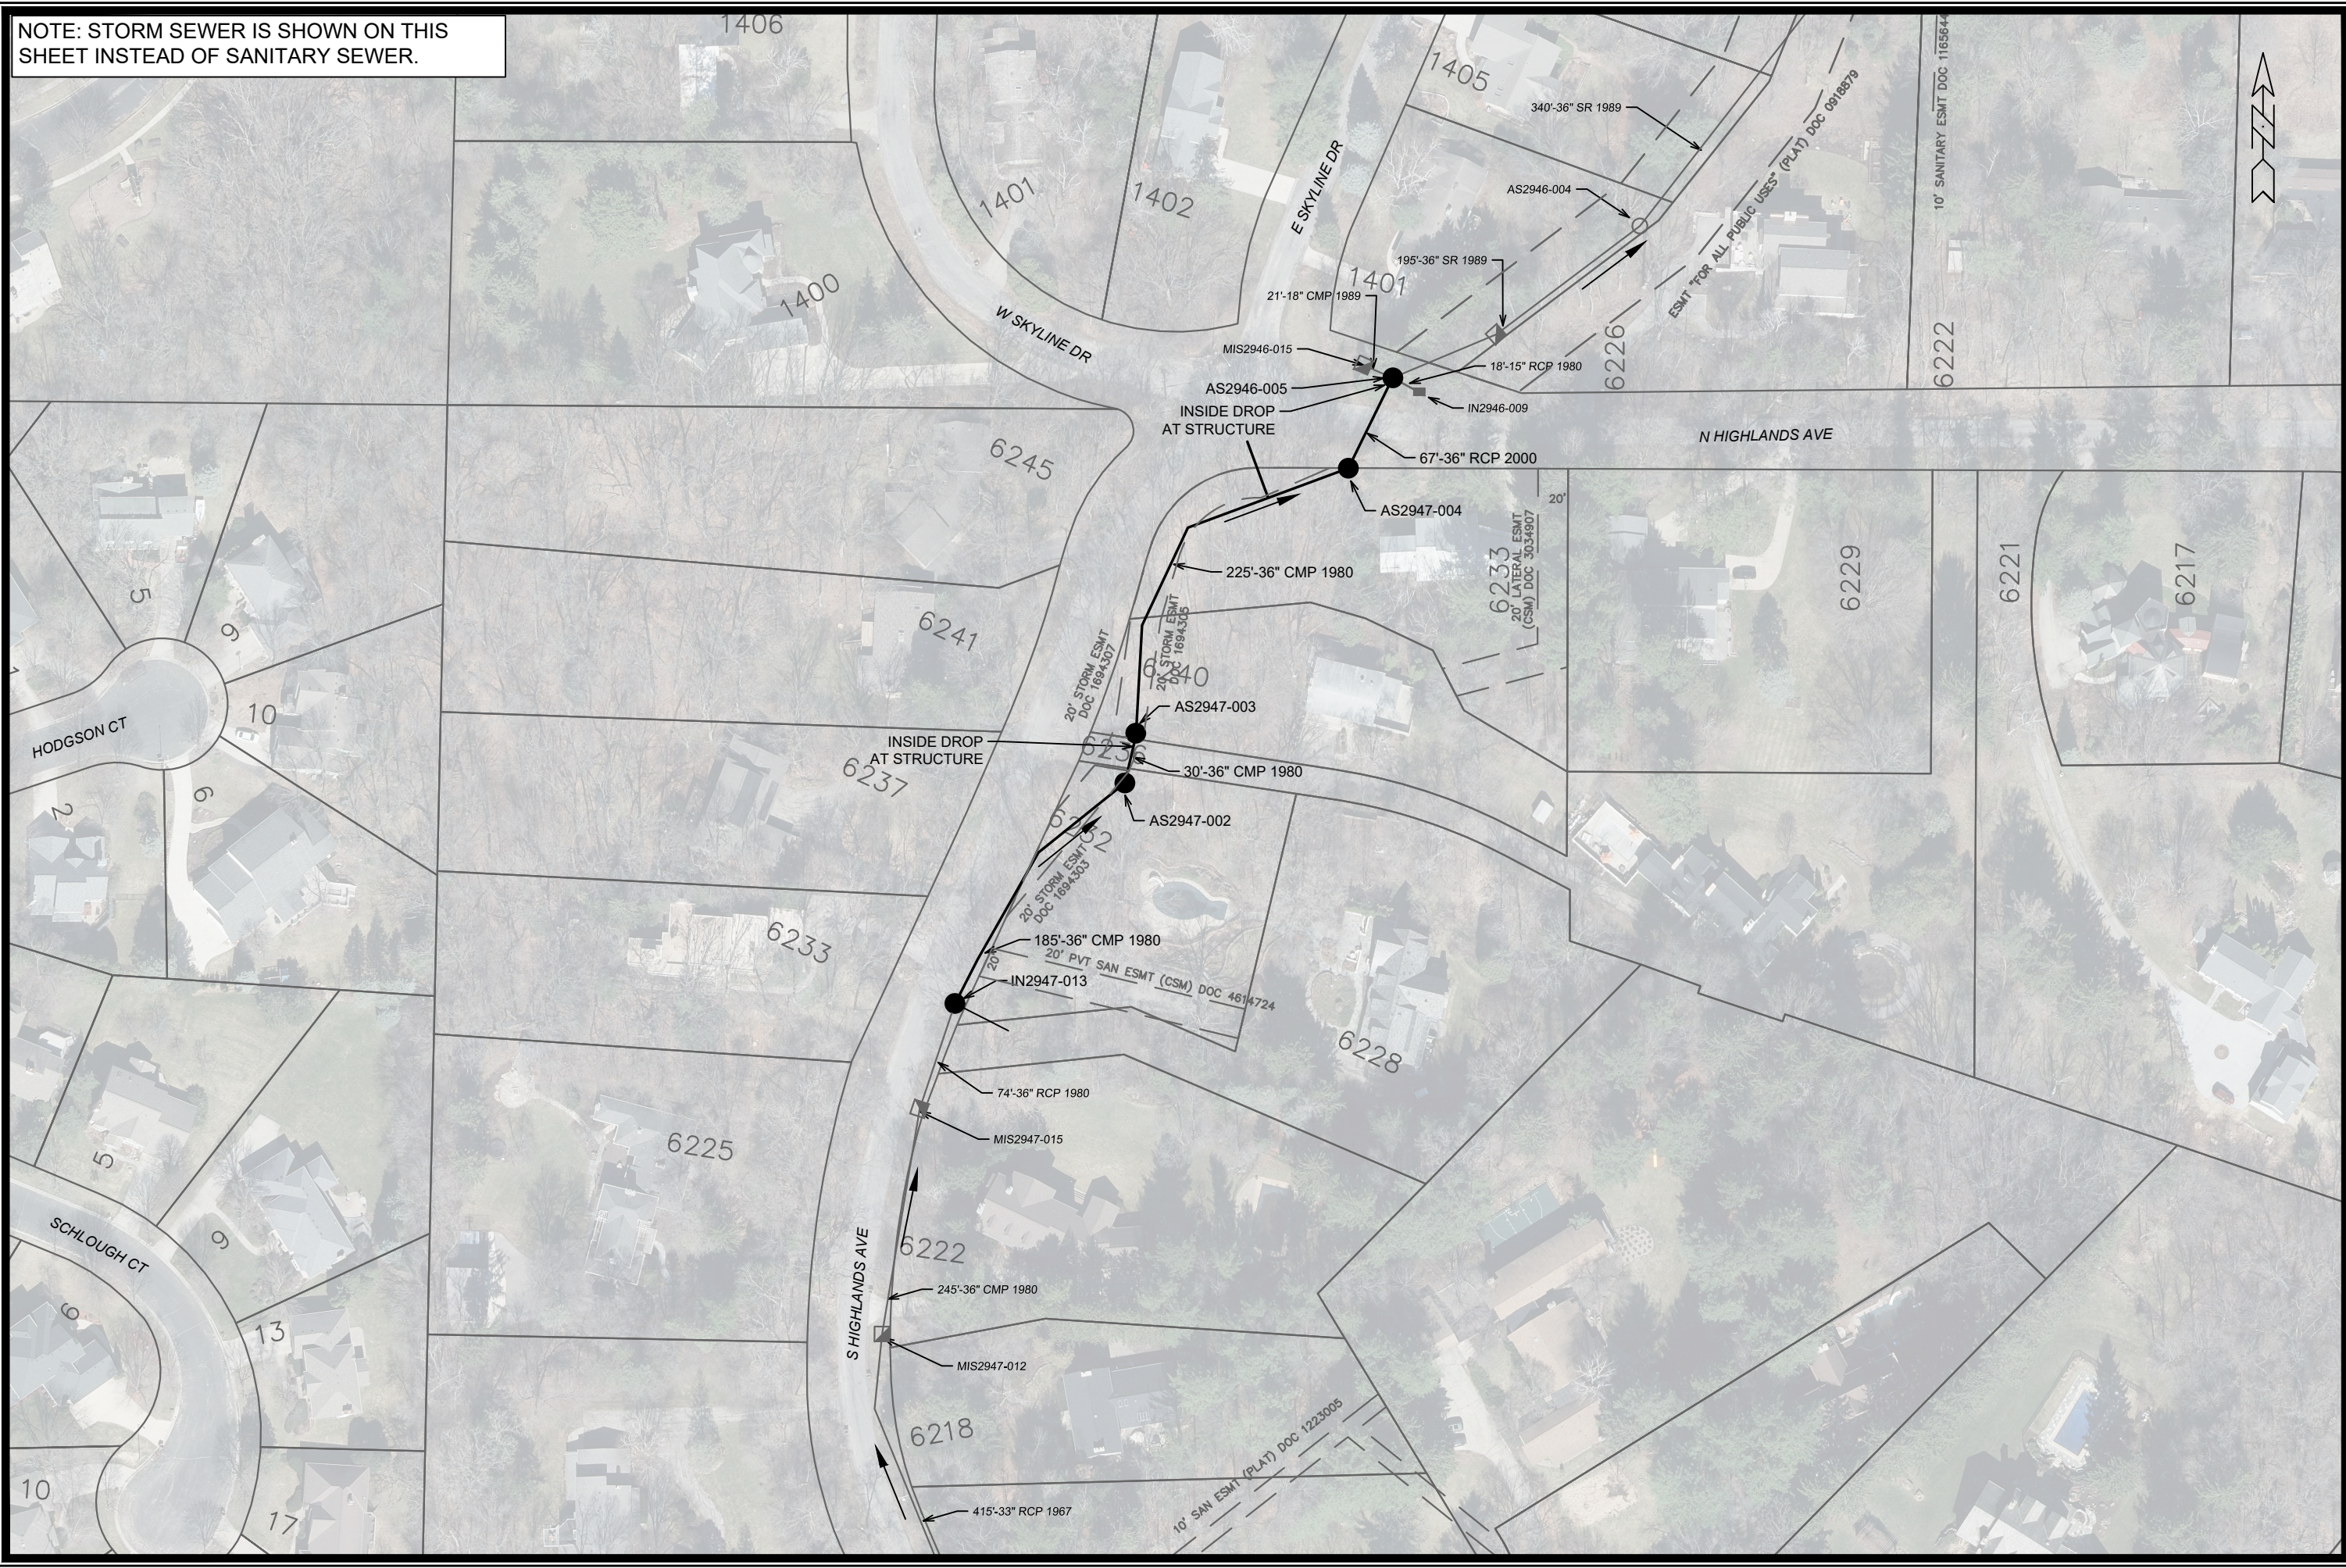

MARK	REVISION	DATE	BY

15700  
MADISON, WI  
9654

P-11 UTILITY PLAN  
STORM CIPP 2025  
\\psc2\data2\Encommon\Trenchless\2025 MH2MH2B) PHASE 1 2025 THERMAL (15689 & 15700)\CAD\4) 15700\PROJECTS\NO 3100



15700  
P-11