


UPPER LEVEL											
100	TOILET	CT-1	CT-2	EP-1	EP-1	EP-1	EP-1	EP-1	GWB-PT	8'-0"	7
101	VEHICLE BAY	ETR	NONE	ECMU-PT	ECMU-PT	ECMU-PT	ECMU-PT	ECMU-PT	ES-PT	ETR	5, 6
102	EQUIPMENT	ETR	NONE	ECMU-PT	ECMU-PT	ECMU-PT	ECMU-PT	ECMU-PT	ES-PT	ETR	5, 6
103	HOSE TOWER	CONC	NONE	ECMU-PT	ECMU-PT	ECMU-PT	ECMU-PT	ECMU-PT	ES-PT	ETR	5, 6
104	STORAGE	ETR	NONE	ECMU-PT	ECMU-PT	ECMU-PT	ECMU-PT	ECMU-PT	ES-PT	ETR	5, 6
105	MAINTENANCE	ETR	NONE	ECMU-PT	ECMU-PT	ECMU-PT	ECMU-PT	ECMU-PT	ES-PT	ETR	5, 6
106	WATCH ROOM	RF-1	RB-1	PT-1	PT-1	PT-1	PT-1	PT-1	ACP-1	9'-0"	–
107	CORRIDOR	ETR	RB-1	PT-1	PT-1	PT-1	PT-1	PT-1	ACP-1	7'-10"	2
108	OFFICE	RF-1	RB-1	PT-2	PT-2	PT-2	PT-2	PT-2	ACP-1	9'-0"	–
109	OFFICER	SW-1	RB-1	PT-2	PT-2	PT-2	PT-2	PT-2	ACP-1	8'-6"	–
110	BATHROOM	CT-1	CT-5	CT-2	CT-2	CT-2	CT-2	CT-2	ACP-2	9'-0"	–
111	ROOF ACCESS	RF-1	RB-1	PT-1	PT-1	PT-1	PT-1	PT-1	ACP-1	9'-0"	–
112	BATHROOM	CT-1	CT-5	CT-2	CT-2	CT-2	CT-2	CT-2	ACP-2	9'-0"	–
113	TOILET	CT-1	CT-5	CT-2, CT-3, PT-1	CT-2, CT-3, PT-1	CT-2, CT-3, PT-1	CT-2, CT-3, PT-1	CT-2, CT-3, CT-4, PT-1	GWB-PT	8'-0"	1, 7
114	TOILET	CT-1	CT-5	CT-2, CT-3, PT-1	CT-2, CT-3, PT-1	CT-2, CT-3, PT-1	CT-2, CT-3, PT-1	CT-2, CT-3, CT-4, PT-1	GWB-PT	8'-0"	1, 7
115	OFFICER	SW-1	RB-1	PT-2	PT-2	PT-2	PT-2	PT-2	ACP-1	8'-6"	–
116	DORMITORY	SW-1	RB-1	PT-2	PT-2	PT-2	PT-2	PT-2	ACP-1	8'-6"	–
117	DORMITORY	SW-1	RB-1	PT-2	PT-2	PT-2	PT-2	PT-2	ACP-1	9'-0"	–
118	CORRIDOR	RF-1	RB-1	PT-1	PT-1	PT-1	PT-1	PT-1	ACP-1	9'-0"	–
119	CLOSET	ETR	ETR	PT-1	PT-1	PT-1	PT-1	PT-1	ACP-1	8'-0"	–
120	LAUNDRY	SW-1	RB-1	PT-1	PT-1	PT-1	PT-1	PT-1	ACP-1	8'-0"	–
121	JANITOR	RF-1	RB-1	PT-1	PT-1	PT-1	PT-1	PT-1	ES	8'-0"	3
122	MEDIA PLATFORM	CONC	–	PT-1	PT-1	PT-1	PT-1	PT-1	ETR	–	–

ROOM FINISH SCHEDULE REMARKS:	
1.	SEE ELEVATION SHEET A/701 FOR TILE PATTERNS.
2.	EXISTING FLOOR TO BE PROTECTED DURING CONSTRUCTION. CLEAN AND FINISH PER MANUFACTURERS RECOMMENDATION
3.	PROVIDE FIBERGLASS REINFORCED PLASTIC PANELS APPLIED TO OWB TO A HEIGHT OF 6'-0" AFF AND 16" BEYOND FRONT OF MOP SINK.
4.	PAINT EXISTING CEILING SOFFIT IN THIS ROOM.
5.	SPRAY PAINT THE EXISTING STRUCTURAL FRAMING, DECK, DUCTS, AND OTHER ITEMS SUSPENDED FROM THE ROOF.
6.	ALTERNATE BID #2: PROVIDE RESINOUS FLOORING RES-1 ON CONCRETE FLOOR SLAB
7.	PAINT GYPSUM SOFFITS & CEILINGS CEILING WHSE















ROOM FINISH SCHEDULE LEGEND - (SOME MAY NOT BE USED)					
ACP	ACOUSTICAL GELING PANEL	ECMU	EXISTING CONCRETE MASONRY UNIT	RF	RUBBER FLOORING
CMU	CONCRETE MASONRY UNIT	EWB	EXISTING GYPSUM WALLBOARD	SPT	SPOOTS FLOORING
CONC	EXPOSED CONCRETE	GWB	GYPSUM WALLBOARD	TER	TERRAZZO
CT	CERAMIC TILE	HM	HOLLOW METAL	VSF	VINYL SHEET FLOOR
EP-PT	EPOXY PAINT	PT	PAINT	WD	SOLID CORE WOOD
ES	EXPOSED STRUCTURE	RB	RESILIENT BASE		
ETR	EXISTING TO REMAIN (NO WORK)	RES	RESINOUS FLOORING		

ABBR.	DESCRIPTION	MANUFACTURER	PATTERN	COLOR	NUMBER	SIZE	REMARKS
#6 40 23 - INTERIOR ARCHITECTURAL WOODWORK							
ISM-1	SOLID SURFACE MATERIAL	LG SOLID SURFACE	H MACS VOLCANICS	MOONMIST	VE12	-	VANITIES, SHELVES, SHOWER BASE & SURROUNDS
ISM-2	SOLID SURFACE MATERIAL	FORMICA	SIGNATURES	SMOKE ICE	809	-	KITCHEN COUNTERTOPS
LAM-1	PLASTIC LAMINATE	WILSONART	-	PEWTER MESH	4878-38	-	SCHLINGING
#9 30 00 - TILING							
IT-1	QUARRY TILE	DALTILE	QUARRY	TEMPEST GRAY	Q044	6" x 6"	KITCHEN FLOOR TILE
IT-2	QUARRY TILE BASE	DALTILE	QUARRY	TEMPEST GRAY	Q3565	5 1/4" x 6 1/4"	QUARRY TILE COVE BASE
IT-1	CERAMIC TILE	DALTILE	CITY VIEW	SKYLINE GRAY	C02	12" x 12"	RESTROOM FLOOR TILE
IT-2	CERAMIC TILE	DALTILE	MODERN DIMENSIONS	MATTE ARCTIC WHITE	0790	4-1/4" x 8-1/2"	FIELD TILE
IT-3	CERAMIC TILE	DALTILE	MODERN DIMENSIONS	MATTE ARCH. GRAY	0709	4-1/4" x 8-1/2"	FIELD TILE
IT-4	CERAMIC TILE	DALTILE	SEMI GLOSS	VERMILLION	0DM1	4-1/4" x 4-1/4"	ACCENT TILE
IT-5	CERAMIC TILE BASE	DALTILE	MODERN DIMENSIONS	MATTE ARCTIC WHITE	A-3481	4-1/4" x 8-1/2"	FLAT TOP COVE BASE
-1	GROUT FOR GT-1	CUST. BLDG. PROD.	-	DOVE GRAY	370	-	EPOXY GROUT
-2	GROUT FOR GT-1	CUST. BLDG. PROD.	-	WINTER GRAY	335	-	EPOXY GROUT
-3	GROUT FOR GT-2, 3, & 4	CUST. BLDG. PROD.	-	CHATEAU	183	-	EPOXY GROUT
#9 51 00 - ACOUSTICAL CEILINGS							
CP-1	ACOUSTICAL CEILING PANEL	USG	ECLIPSE CLIMAPLUS	STANDARD WHITE	76575	24" x 24" x 3/4"	GRID: DX
CP-2	ACOUSTICAL CEILING PANEL	USG	VINYL COVERED GWR	WHITE	-	24" x 24" x 1/2"	GRID: DXLA
#9 65 00 - RESILIENT FLOORING							
V-1	SHEET VINYL	ARMSTRONG	REjuvenations TIMBERLINE	WALNUT GROVE / NELLIE	37344	6' ROLL	-
-1	RUBBER FLOORING	NORA	NORMANT GRANO	BANDED AGATE	4882	TILE	-
-2	RUBBER FLOORING	NORA	NORMANT ROUND	BLACK	702	TILE	NOSING, RISER AND TREAD
BT-1	RESILIENT BASE	JOHNSONITE	BLACK	O40	-	4" RUBBER COVE	-
#9 66 00 - ATHLETIC RESILIENT SHEET FLOORING							
PT-1	SPORTS FLOORING	BURKE	ECO FITNESS FLEXIBLEKS	RED 1F	-	48" SHEET	-
#9 67 00 - RESINOUS FLOORING							
ES-1	RESINOUS FLOOR COATING	TENNANT	ECO-MPE & ECO-HTS-100	TO BE SELECTED	-	-	-
#9 91 00 - PAINTING							
-1	PAINT	SHERWIN WILLIAMS	-	SHOU WHITE	SW7042	-	WHITE FIELD PAINT
-2	PAINT	SHERWIN WILLIAMS	-	WOOL SKIN	SW6148	-	NEUTRAL FIELD PAINT
-3	PAINT	SHERWIN WILLIAMS	-	SENSIBLE HUE	SW6198	-	GRAY ACCENT PAINT
-4	PAINT	BENJAMIN MOORE	-	TUCCON RED	1300	-	RED ACCENT PAINT
-5	EPOXY FINISH	SHERWIN WILLIAMS	-	WOOL SKIN	SW6148	-	NEUTRAL EPOXY PAINT

UPPER LEVEL																			
003	3'-0" x 7'-0"	1	HM	A	HM	6/A001	7/A001	8/A001	—	H1	L7	—	—	C1	—	—	—	—	W1
100	3'-0" x 7'-0"	1	HM	A	HM	1/A001	2/A001	—	—	H1	L2	—	—	S1	—	—	—	—	—
113	3'-0" x 7'-0"	1	WD	A	HM	3/A001	5/A001	—	—	H1	L2	—	—	S2	—	—	—	—	—
114	3'-0" x 7'-0"	1	WD	A	HM	3/A001	5/A001	—	—	H1	L2	—	—	S2	—	—	—	—	—
116	3'-0" x 7'-0"	2	WD	A	HM	3/A001	5/A001	—	—	H1	L1	—	—	S2	—	—	—	—	—
117	3'-0" x 7'-0"	2	WD	A	HM	3/A001	6&5/A001	—	—	H1	L1	—	—	S2	—	—	—	—	—
120	3'-0" x 7'-0"	2	WD	A	HM	3/A001	6&5/A001	—	—	H1	L1	—	—	S2	—	—	—	—	—
121	2'-0" x 7'-0"	1	WD	A	HM	3/A001	4/A001	—	—	H1	L1	—	—	S1	—	—	—	—	—

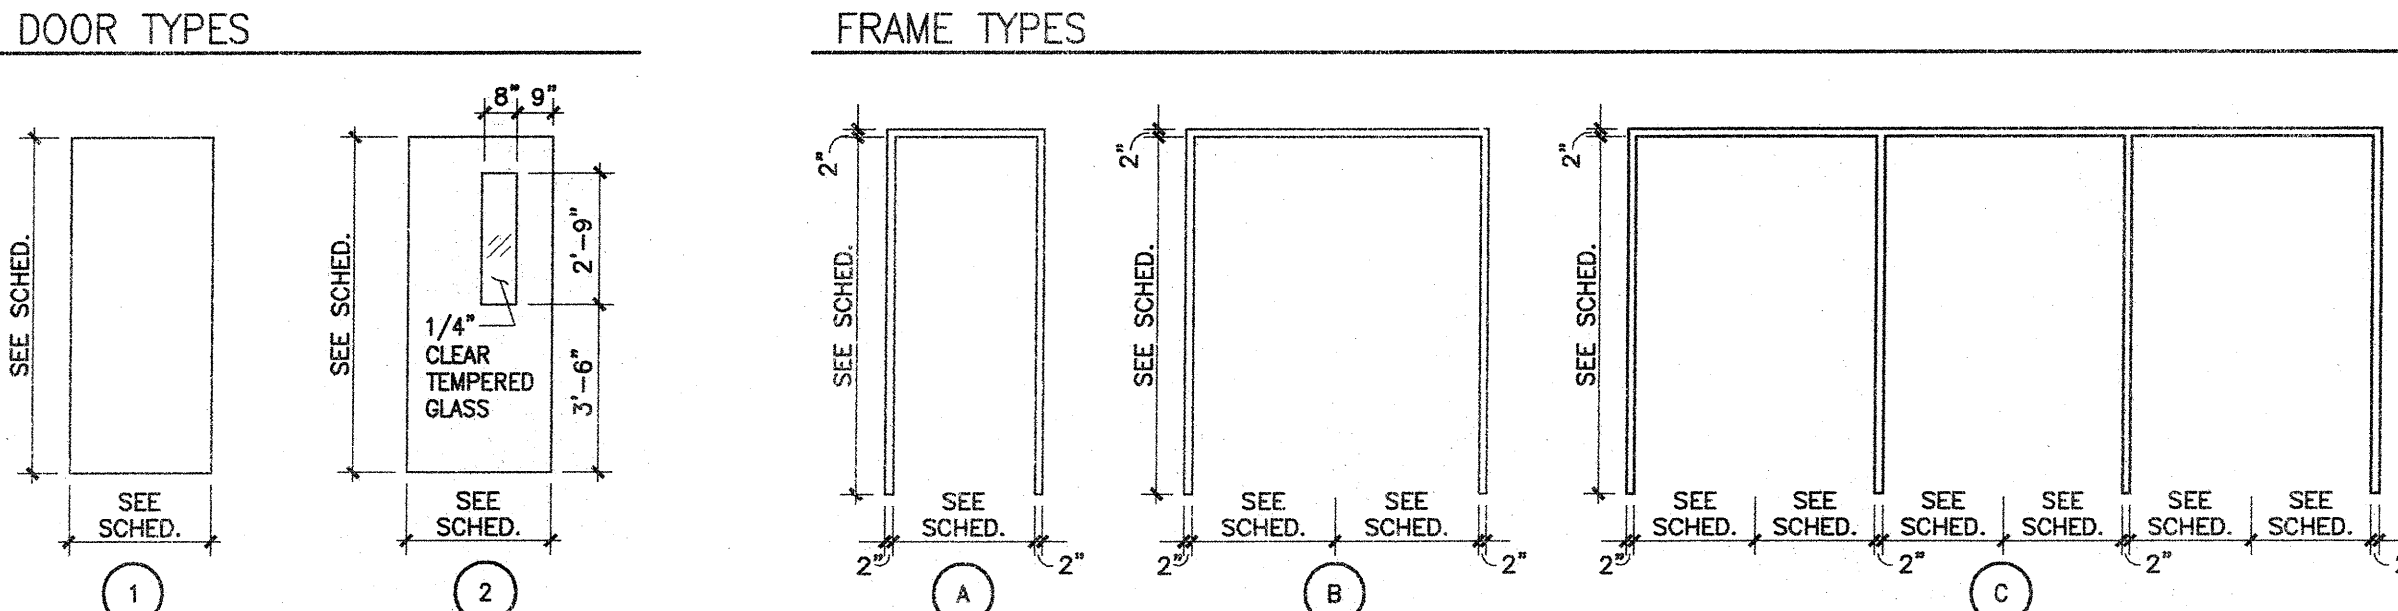

1. ALL DOORS ARE 1 3/4" THICK.
2. DEVICE ABBREVIATIONS IN SCHEDULE ARE KEYS TO SPECIFICATIONS SECTION 08 70 00
3. SEE SPECIFICATIONS SECTION 08 80 00 FOR GLASS TYPES.
4. REFER TO FLOOR PLAN FOR DIRECTION OF DOOR SWINGS AND ORIENTATION OF SIDELIGHTS (IF ANY).
5. FIRE RATING IS FOR DOOR & FRAME ASSEMBLY AND HARDWARE
6. AT SIDELIGHT AND TRANSOM (IF ANY), LOCATE THE GLASS AND GLAZING STOPS ON THE SECURE SIDE OF THE FRAME

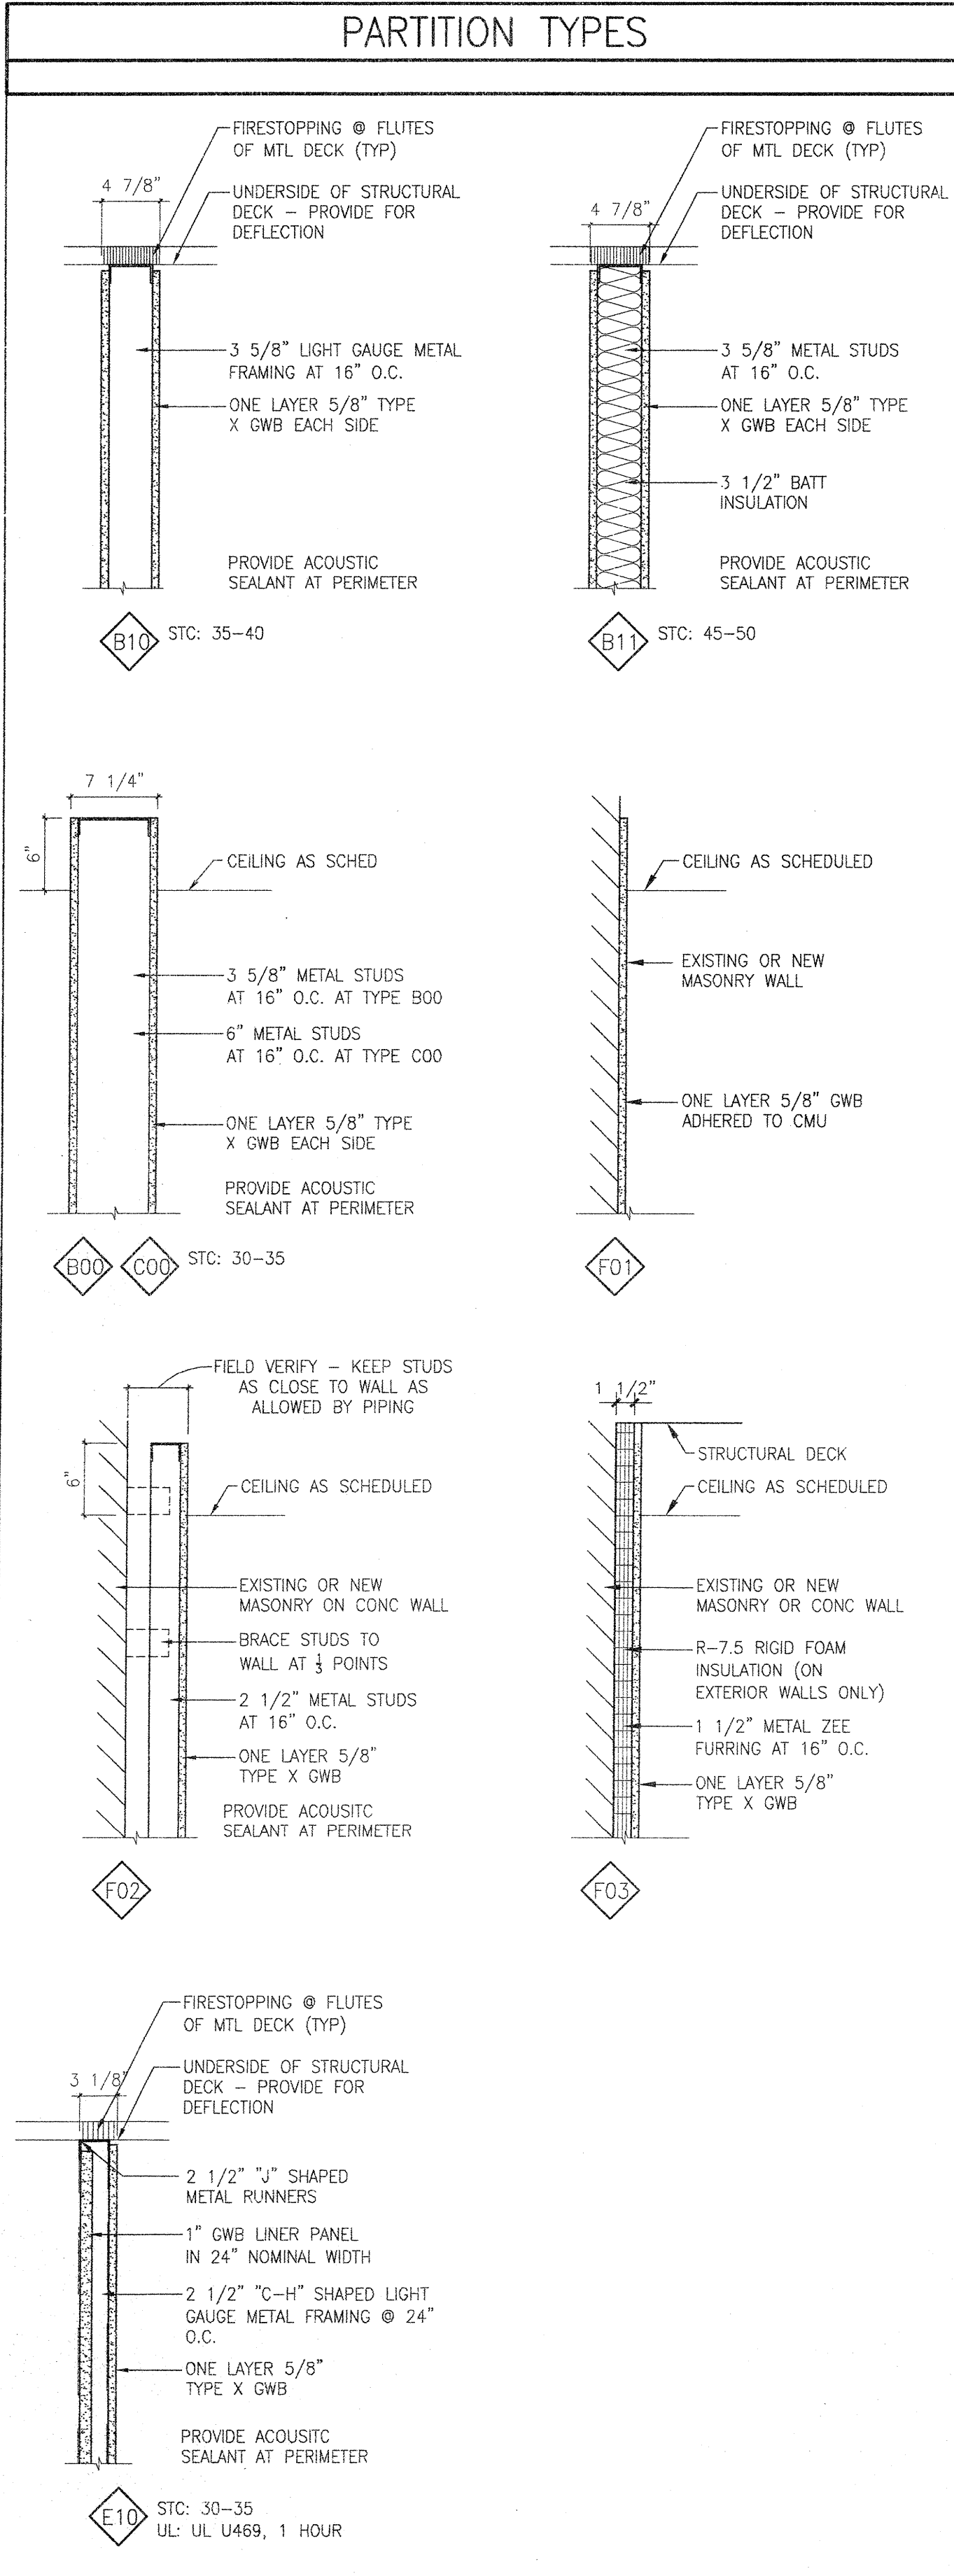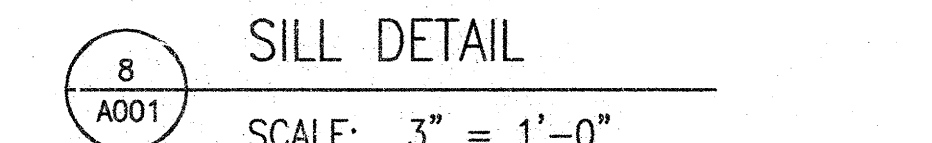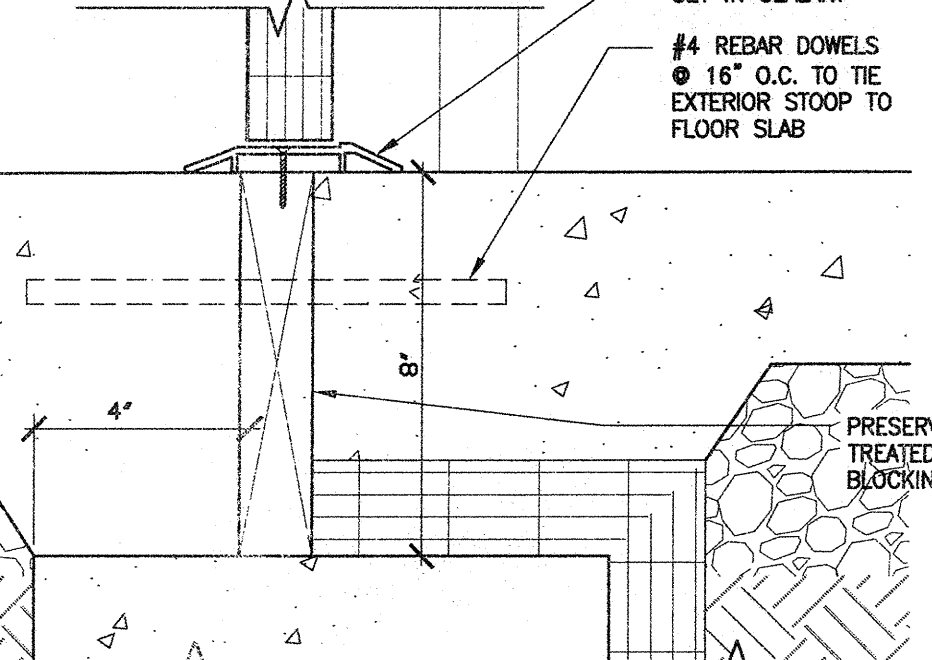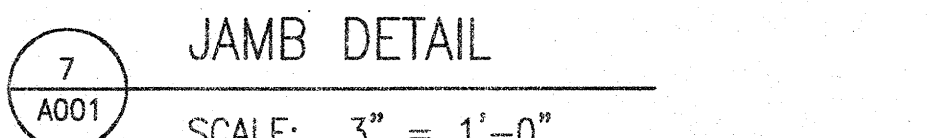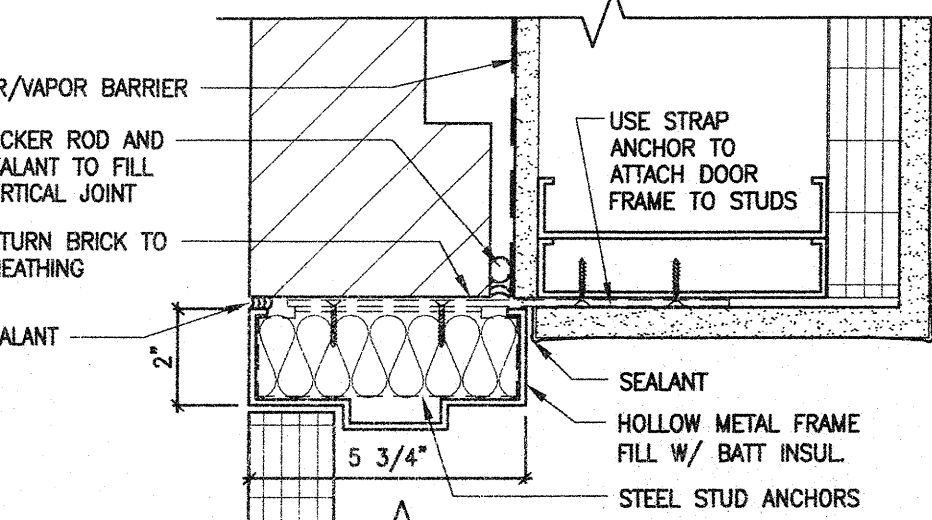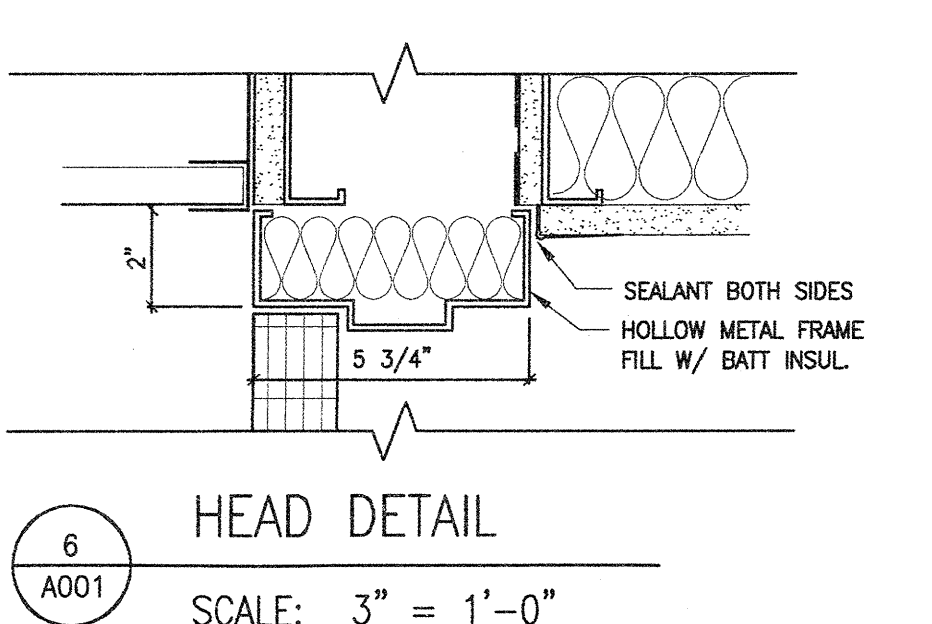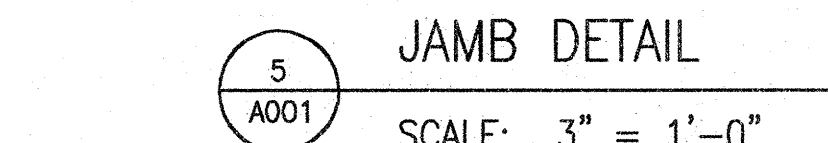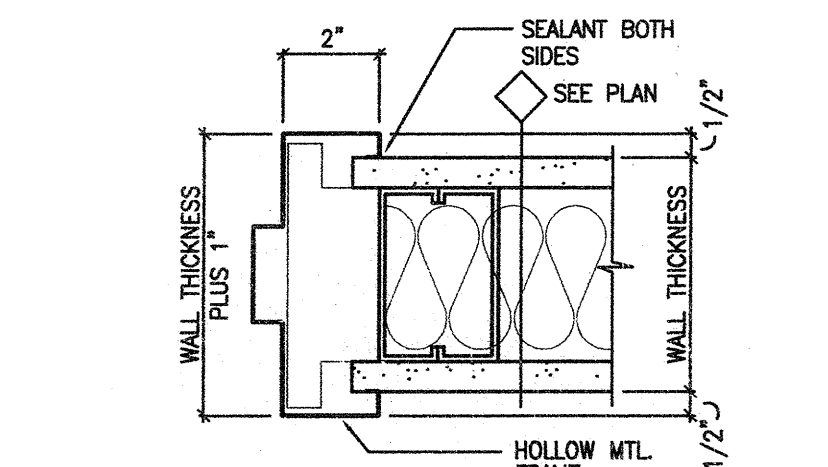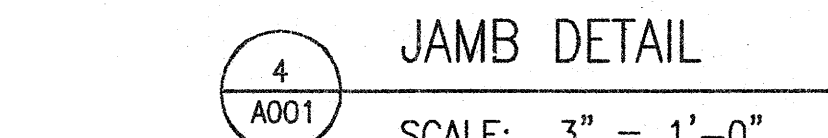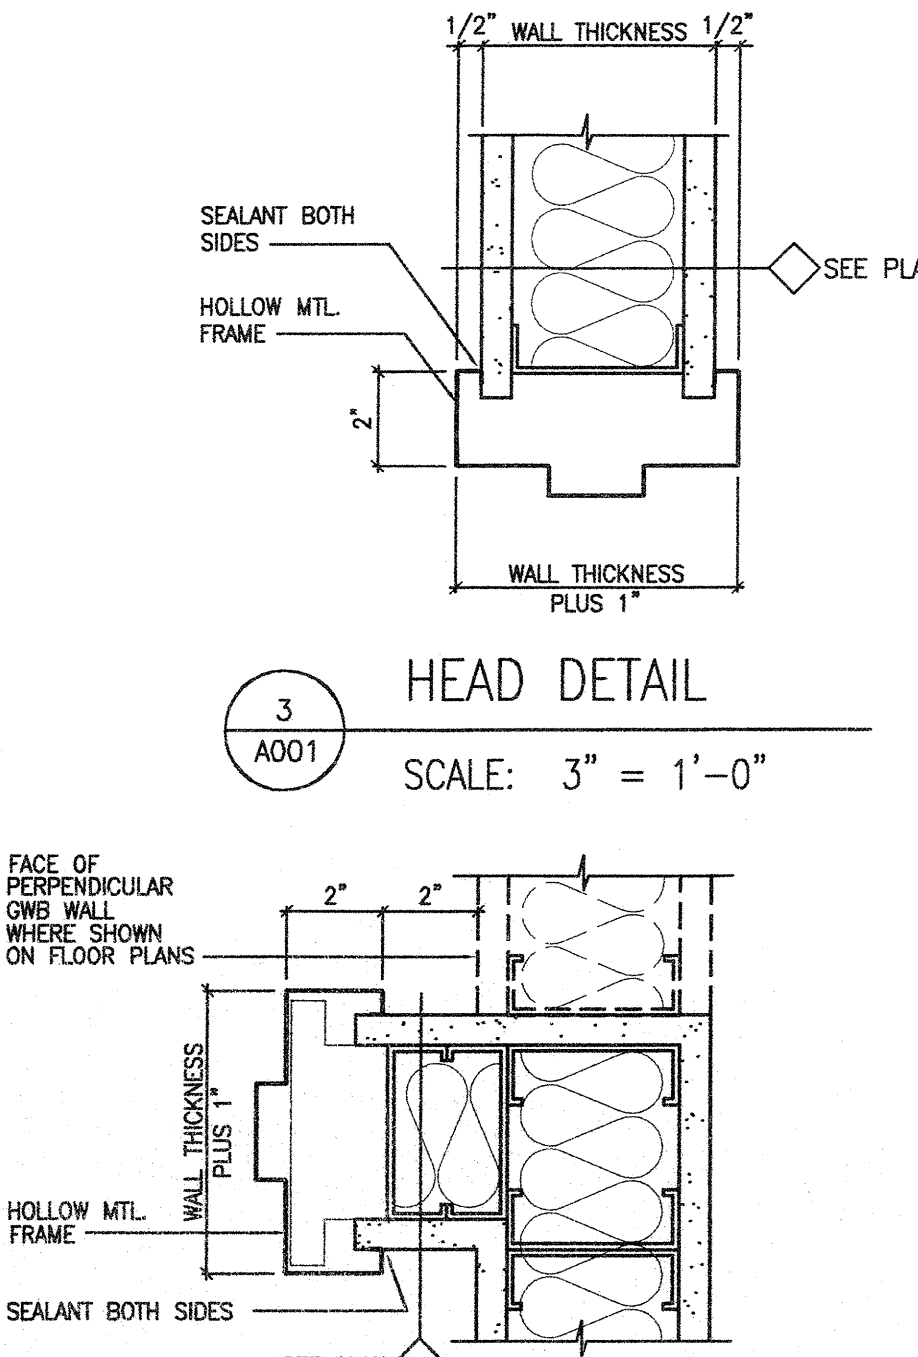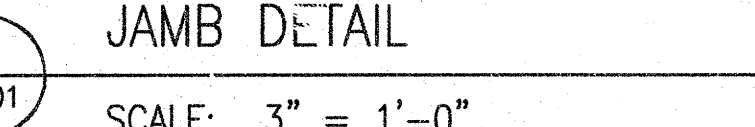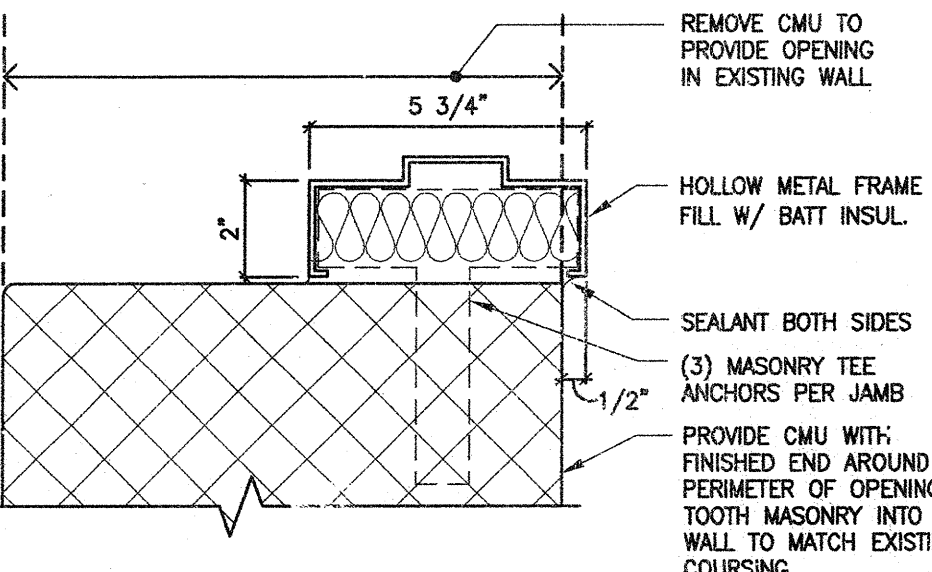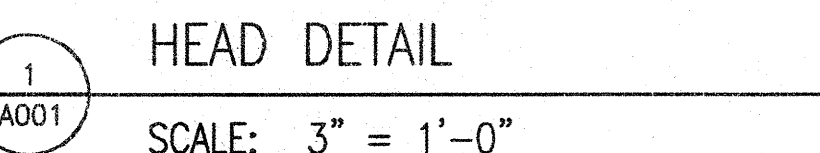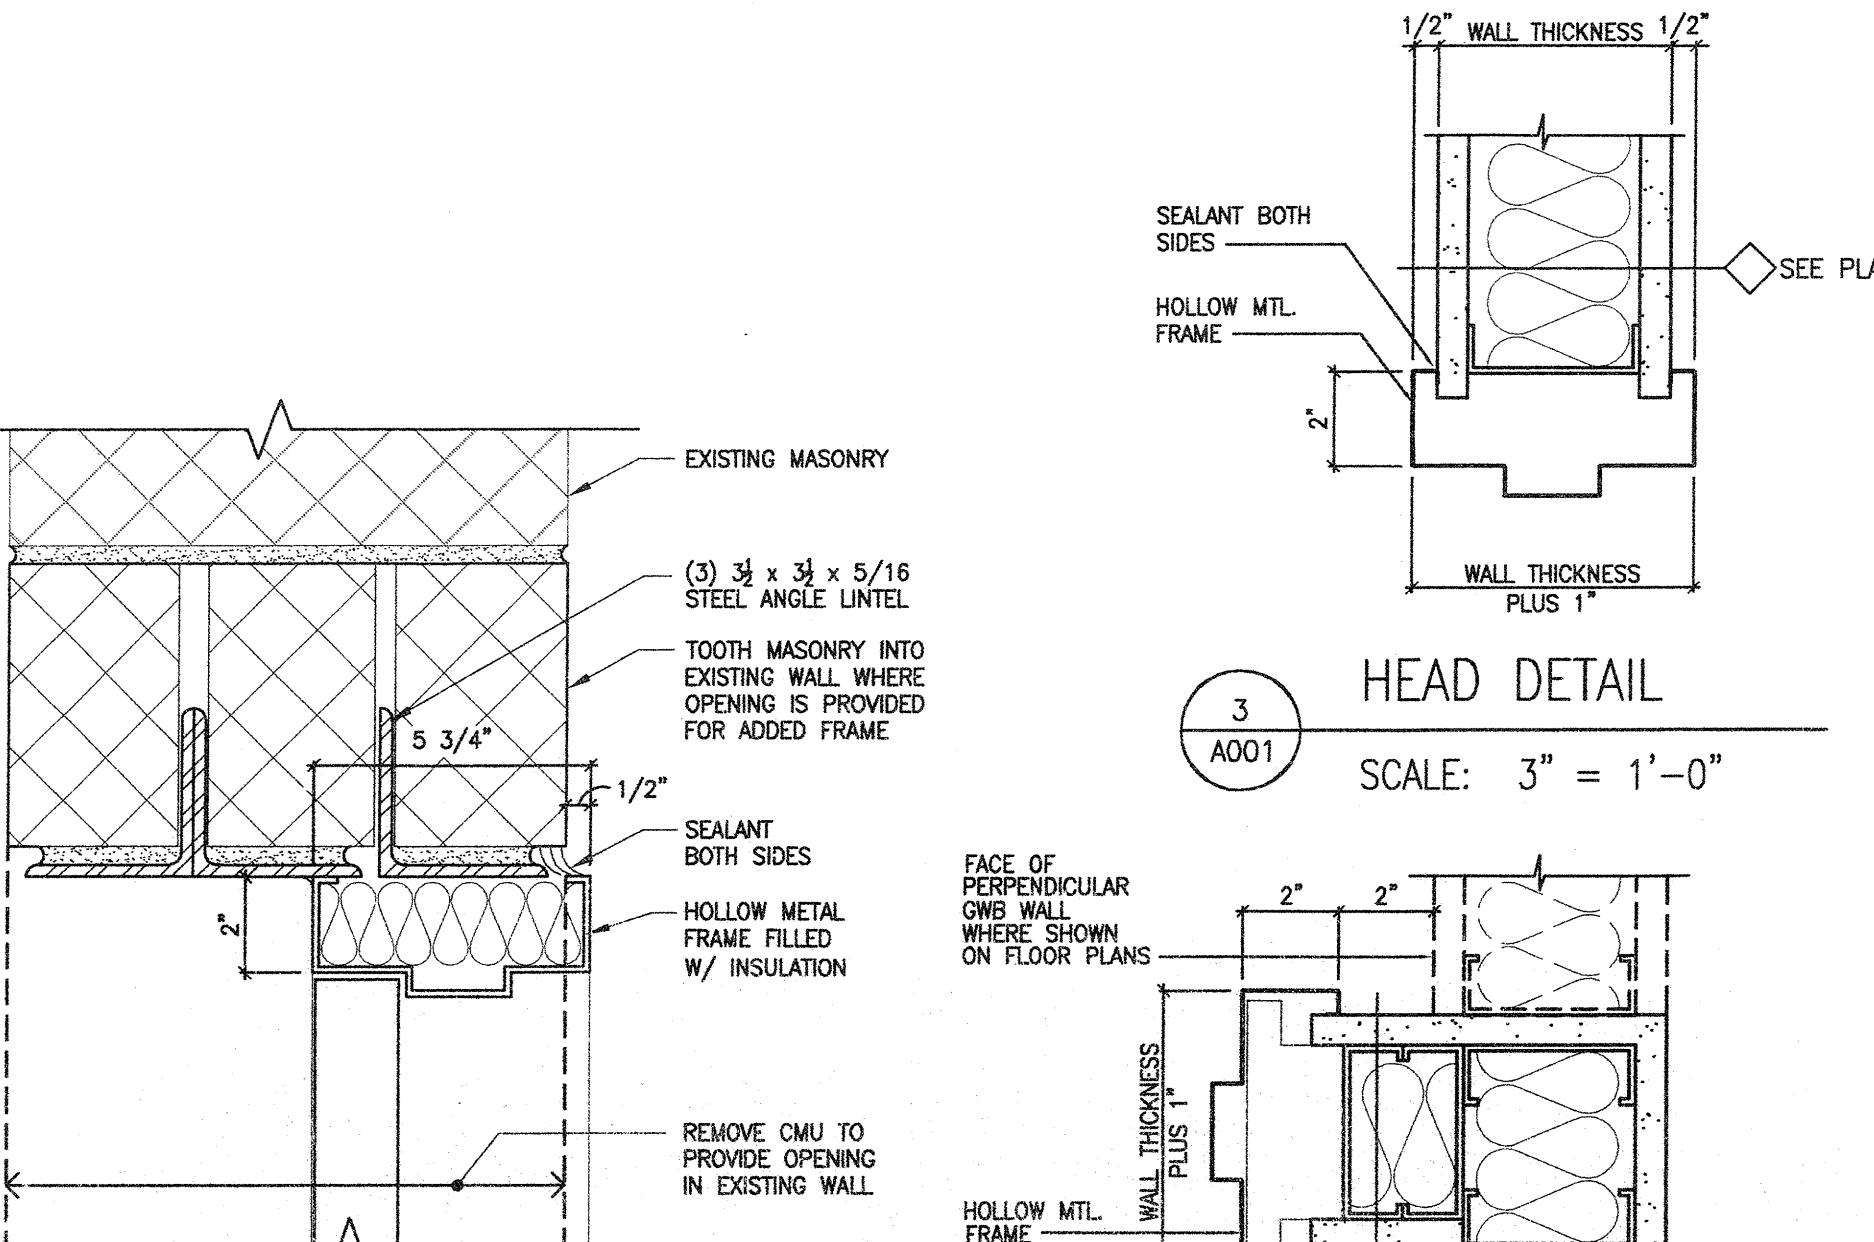

ROOM FINISH GENERAL NOTES	
1	PAINT ALL EXISTING DOOR FRAMES ON THE INTERIOR AND EXTERIOR OF THE BUILDING. FRAMES ARE HOLLOW METAL.
2	REFINISH ALL EXISTING WOOD DOORS ON THE INTERIOR OF THE BUILDING. TOUCH UP STAIN, AND PROVIDE ONE COAT OF SEMI-GLOSS TRANSPARENT FINISH ON ALL DOOR SURFACES.
3	PROVIDE ROOM FINISHES ON THE INSIDE OF ALL CLOSETS TO MATCH THE ADJACENT ROOM.
--	--
--	--



T/ 608 276 9200
F/ 608 276 9204

COPYRIGHT 2012

REVISIONS

© 2004 by The McGraw-Hill Companies, Inc. All rights reserved. Printed in the United States of America. This publication is protected by copyright. Any unauthorized reproduction or distribution, in any form or by any means, without the prior written permission of The McGraw-Hill Companies, Inc., is prohibited. This consent does not extend to multiple copying for promotional or internal reference purposes. For more information on copyright law, see www.mcgraw-hill.com/copyright.

PROJECT NO. 2011009

CITY OF MADISON

FIRE STATION #2

CITY OF MADISON
FIRE STATION #2
ADDITION AND
REMODELING

SCHEDULES

SCHEDULES, PARTITION TYPES & DOOR DETAILS

A001

A001