


1  
P101 LOWER LEVEL PLUMBING DEMOLITION PLAN  
SCALE: 1/8" = 1'-0"

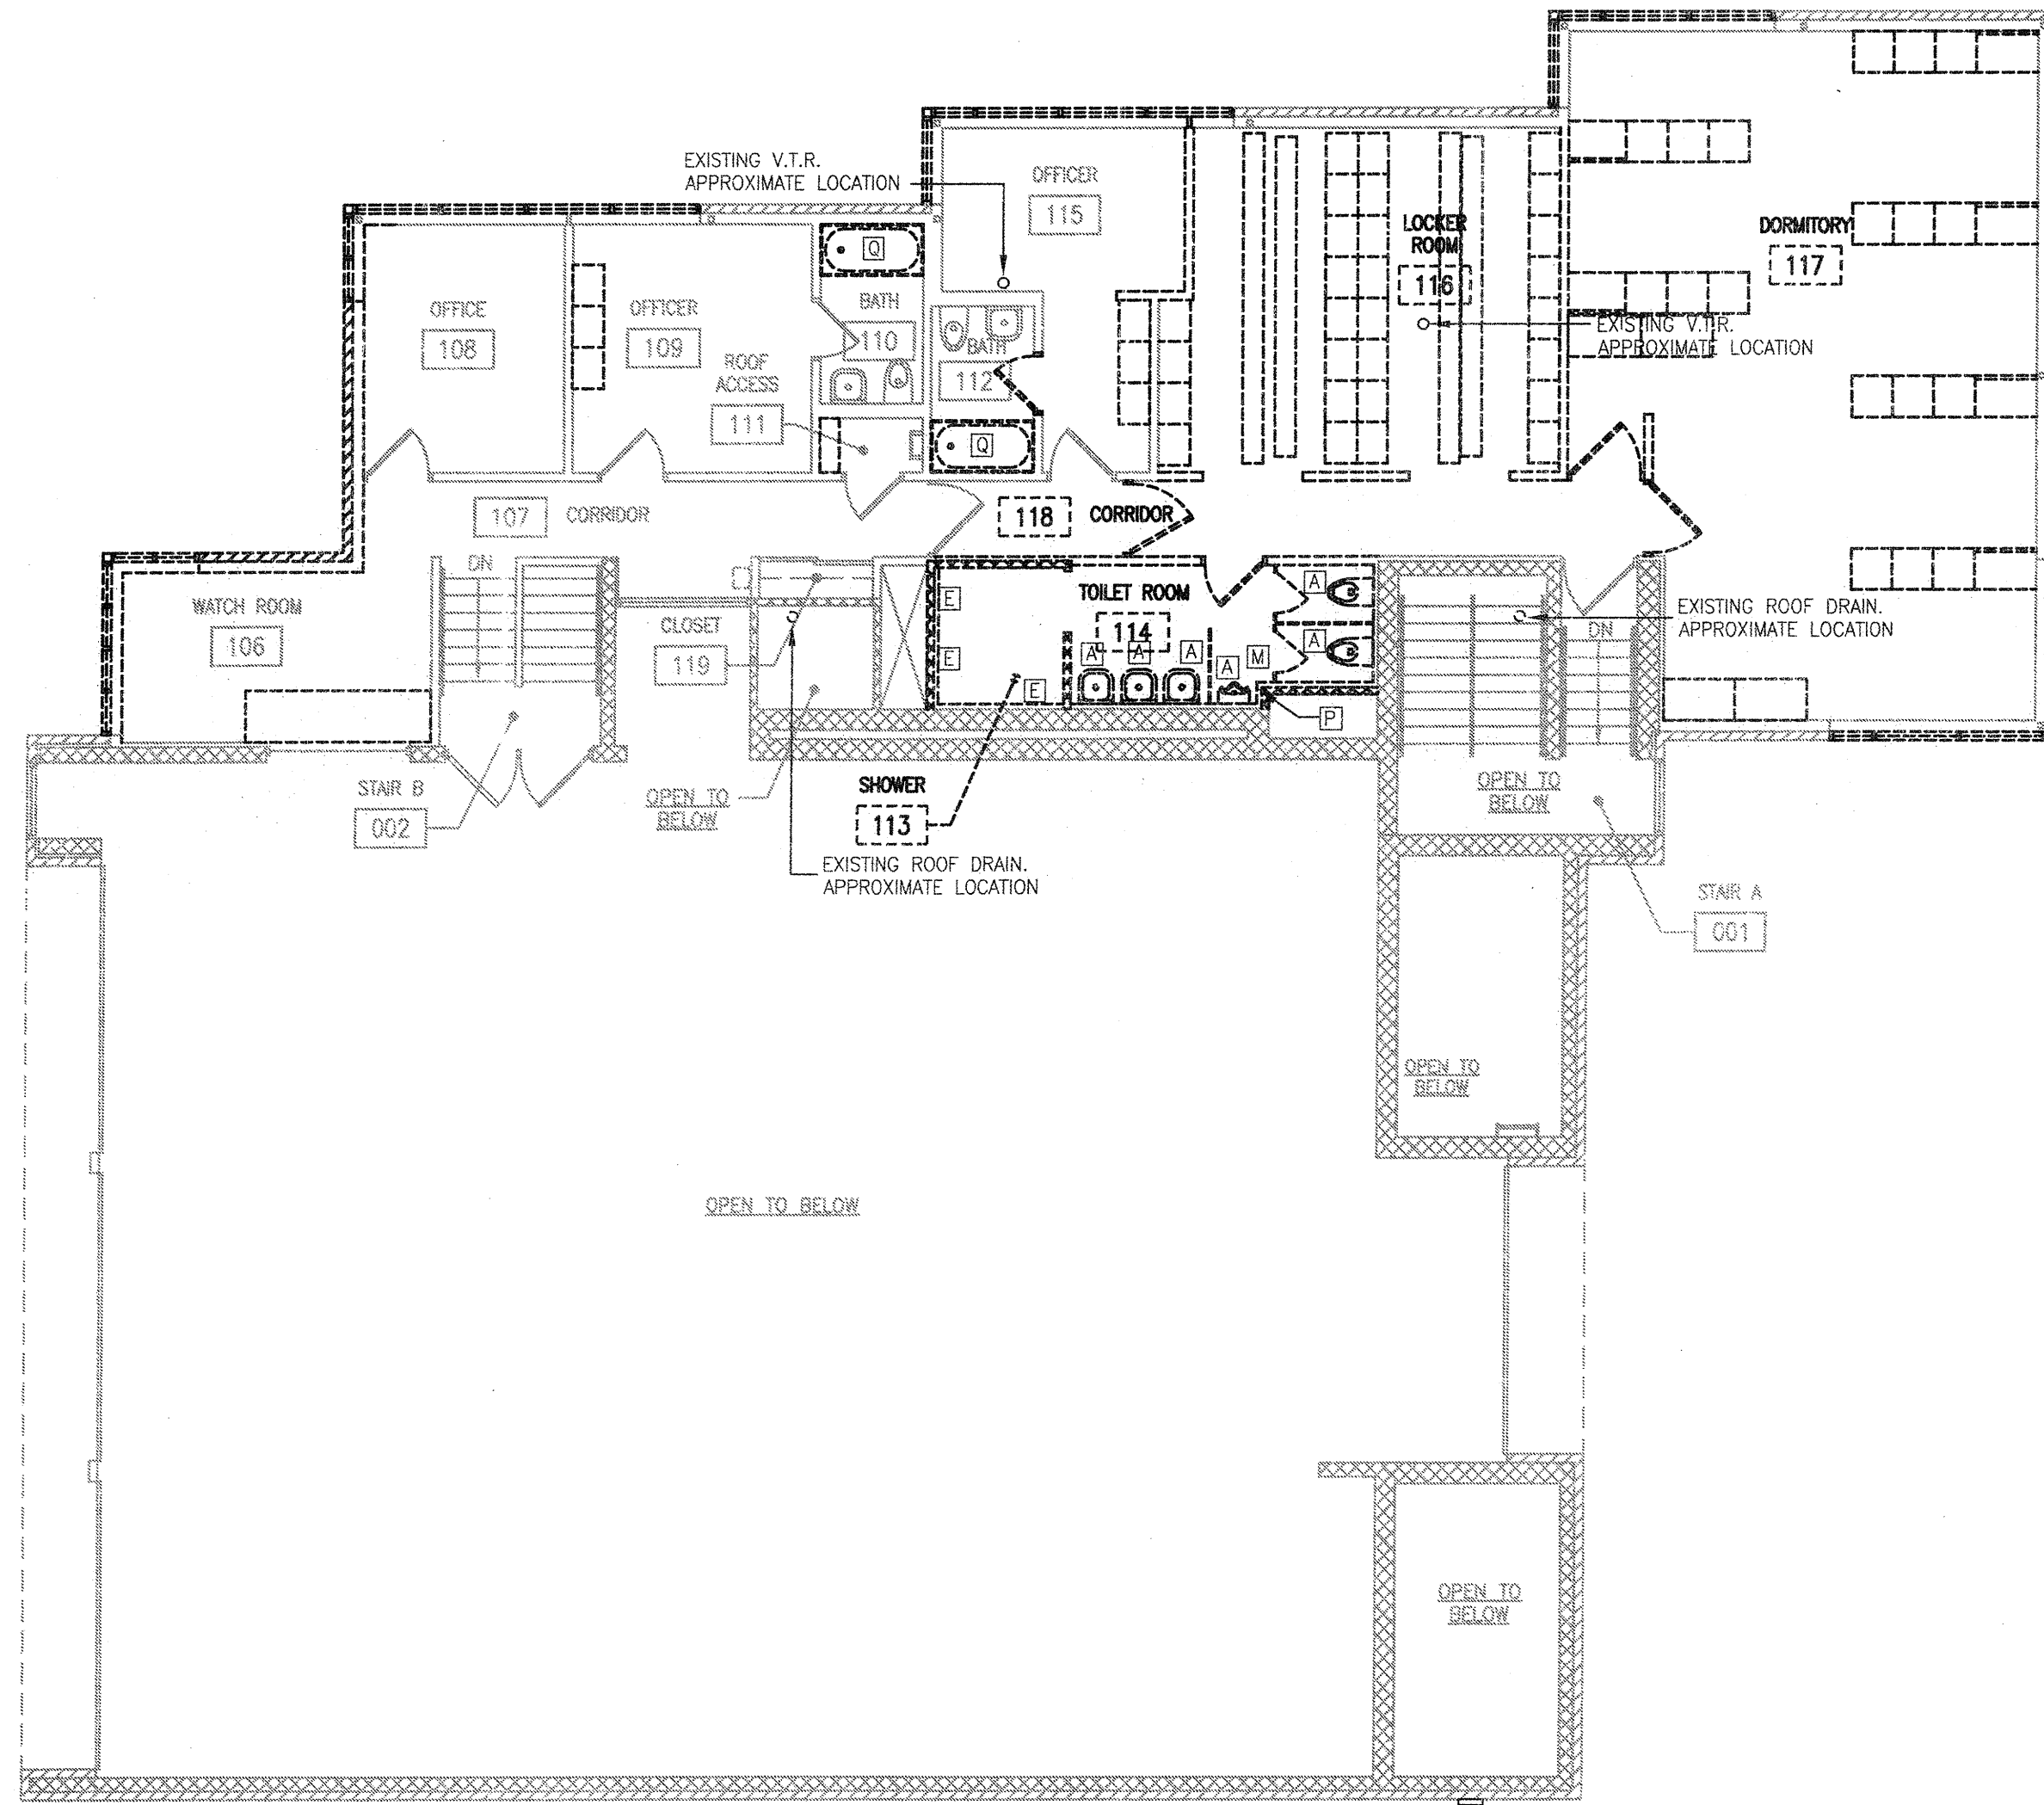

2  
P101 UPPER LEVEL PLUMBING DEMOLITION PLAN  
SCALE: 1/8" = 1'-0"

PLUMBING DEMOLITION NOTES	
#	DEMOLITION NOTE
A	REMOVE AND DISPOSE OF WATER CLOSET, URINAL, LAVATORIES, SINK AND ASSOCIATED PIPING BACK TO ROOM SERVICE VALVE. VALVE AND PIPING UPSTREAM TO REMAIN FOR REUSE PER PROPOSED INFILL. REMOVE SANITARY AND VENT PIPING BACK TO BRANCH MAINS AND CAP.
B	EXISTING SOLAR HOT WATER HEATER TO REMAIN.
C	EXISTING GAS HOT WATER HEATER TO REMAIN.
D	REMOVE EXISTING WATER SOFTENER AND ASSOCIATED PIPING.
E	REMOVE AND DISPOSE OF SHOWER HEADS AND DRAIN. REMOVE ALL ASSOCIATED PIPING BACK TO BRANCH MAINS AND CAP.
F	SLUMP PUMP TO REMAIN.
G	REMOVE EXISTING WATER METER AND CAP. WATER SERVICE AT FLOOR.
H	SANITARY STACK TO REMAIN.
I	FLOOR DRAIN TO REMAIN.
J	REMOVE EXISTING HOSE BIBB AND ASSOCIATED PIPING BACK TO SHUT-OFF VALVE.
K	REMOVE LAUNDRY EQUIPMENT AND TURN OVER TO OWNER FOR POSSIBLE REUSE. REMOVE ASSOCIATED PIPING BACK TO BRANCH MAINS AND CAP. HOT WATER PIPING TO REMAIN FOR REUSE PER PROPOSED INFILL. REMOVE SANITARY VENTING BACK TO BRANCH MAINS AND CAP.
L	FLOOR DRAIN TO BE REMOVED AND SANITARY CAPPED FOR REUSE PER PROPOSED INFILL.
M	FLOOR DRAIN TO BE REMOVED AND SANITARY REMOVED BACK TO BRANCH MAIN.
N	EXISTING WATER COOLER TO REMAIN.
O	EXISTING CLEAN OUT AND BACKWATER VALVE TO REMAIN.
P	REMOVE EXISTING FAUCET AND ASSOCIATED PIPING BACK TO BRANCH MAIN AND CAP.
Q	REMOVE EXISTING TUB/SHOWER UNIT CAP SUPPLIES AND WASTE FOR REUSE WITH NEW SHOWERS.

DRAWING SET	OWNER REVIEW
COPYRIGHT STRANG, INC.	2012
FILE NAME	2011009-P101.DWG
REVISIONS	

DRAWN	DJS
CHECKED	BFK
DATE	03-09-12
PROJECT NO.	2011009
PROJECT TITLE	

CITY OF MADISON  
FIRE STATION #2  
ADDITION AND  
REMODELING

421 GRAND CANYON DRIVE  
MADISON, WISCONSIN

SHEET TITLE  
PLUMBING  
DEMOLITION PLANS

SHEET NO.  
P101