

Madison, Wisconsin

CITY OF MADISON

CITY ENGINEERING DIVISION

DEPARTMENT OF PUBLIC WORKS

PLAN OF PROPOSED IMPROVEMENT

MARTIN LUTHER KING JR. BLVD. SIDEWALK ASSESSMENT DISTRICT - 2020

CITY PROJECT NO. 11164
CONTRACT NO. 8500

PUBLIC IMPROVEMENT PROJECT
APPROVED

APPROVED DATE: 2/4/2020

BY THE COMMON COUNCIL
OF MADISON, WISCONSIN

PUBLIC IMPROVEMENT DESIGN
APPROVED BY:

 2/6/20

City Engineer Date





DESIGNED BY:




INDEX OF SHEETS

SHEET NO. D-1	DETAILS
SHEET NO. P1-P2	PLAN & PROFILES
SHEET NO. P-3	SIDEWALK LAYOUT
SHEET NO. P-4	LANDSCAPING PLAN

CONVENTIONAL SIGNS FIELD VERIFY ALL UTILITY LOCATIONS

GAS	— G —
STORM SEWER	— ST —
SANITARY SEWER	— SAN —
WATER	— W —
BURIED ELECTRIC	— E —
OVERHEAD ELECTRIC	— OH —
POWER POLE	
ADA COMPLIANT RAMP W/ DETECTABLE WARNING FIELD	
COMBUSTIBLE FLUIDS	
STREET LIGHT POLE	

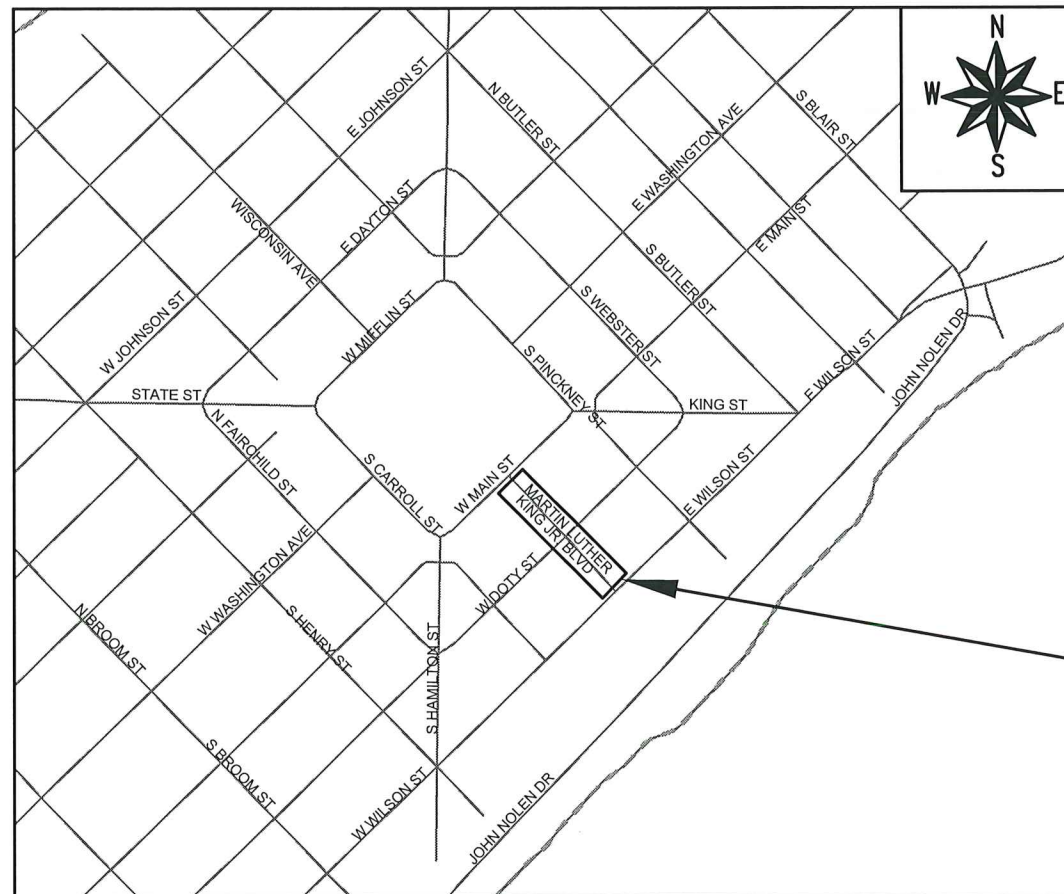

PROJECT
LOCATION

NOTES:

ALL GUTTERS SHALL DRAIN WITH A MINIMUM GRADE
OF 0.50% TOWARD STORM SEWER INLETS.



SIDEWALK RAMPS SHALL HAVE A MAXIMUM SLOPE OF 1"
PER 12". SIDEWALK AND CURB RAMPS SHALL BE
CONSTRUCTED WITH A SIDE SLOPE OF 1.50%. SIDEWALK
SHALL HAVE A MINIMUM LONGITUDINAL SLOPE OF
0.50% AND A MAXIMUM LONGITUDINAL SLOPE OF 5.00%
EXCEPT WHERE STREET GRADES EXCEED 5.00%.

PLOT SCALE: 1:1



PLOT NAME: —

REV. DATE: 2/6/2020 10:28 AM




ORIGINATOR: CITY_OF_MADISON

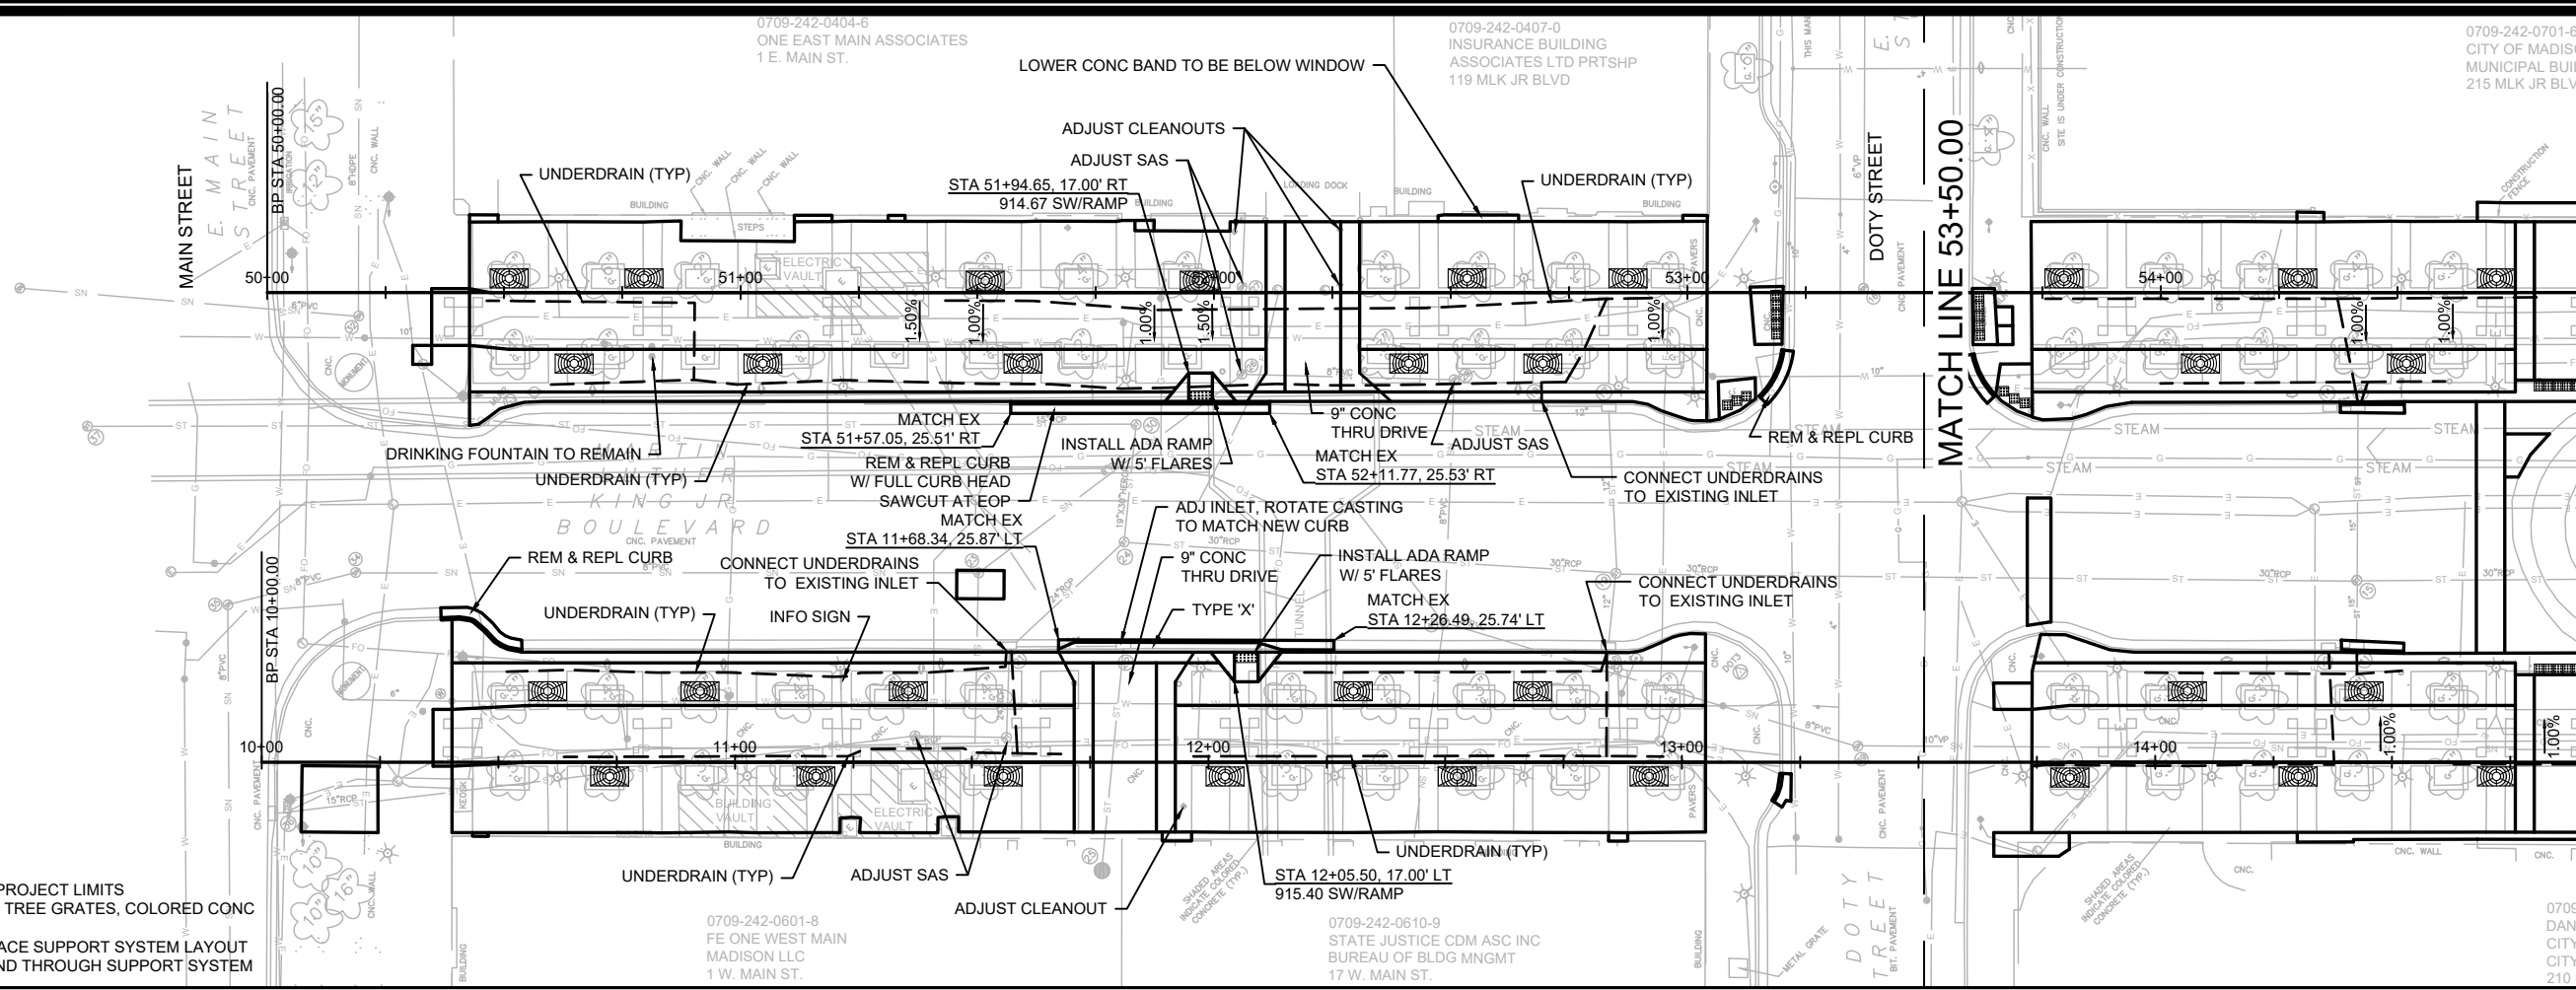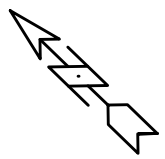

- NOTES:
1. REMOVE ALL EXISTING TREES WITHIN PROJECT LIMITS
 2. SEE LAYOUT SHEET FOR LOCATION OF TREE GRATES, COLORED CONC LIMITS & OTHER AMENITIES
 3. SEE LANDSCAPING SHEETS FOR TERRACE SUPPORT SYSTEM LAYOUT & TREE SPECIES. UNDERDRAINS EXTEND THROUGH SUPPORT SYSTEM

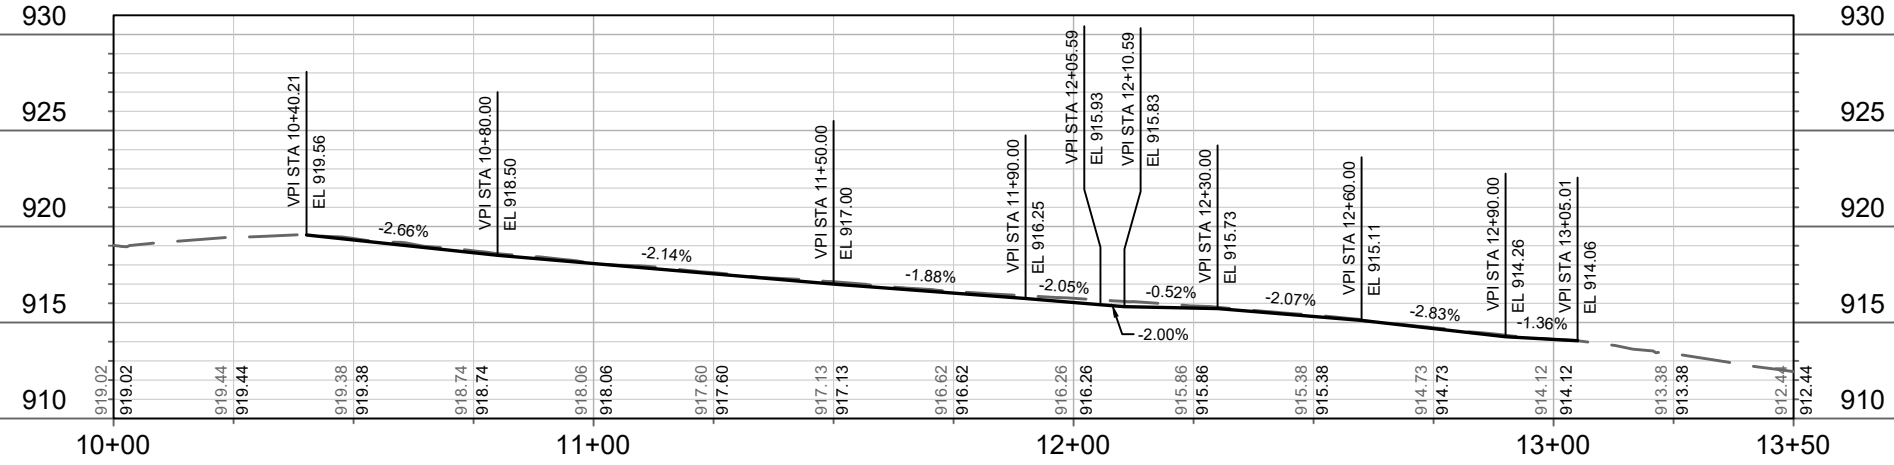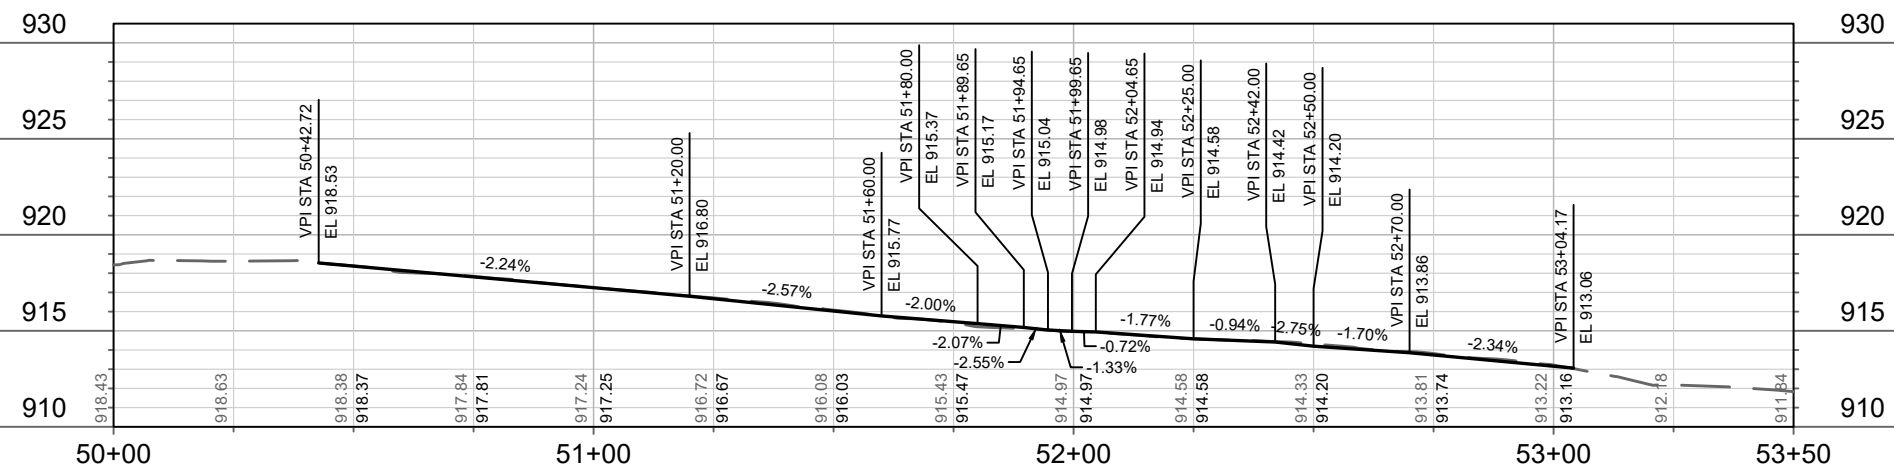

11164	MADISON, WI	CONTRACT NO.: 8500	P-1
SIDEWALK PLAN & PROFILE			
MARTIN LUTHER KING JR SIDEWALK RECONSTRUCTION			
M:\DESIGN\Projects\11164\CAD\Streets\MLK_Sheets.dwg			
11164			
P-1			

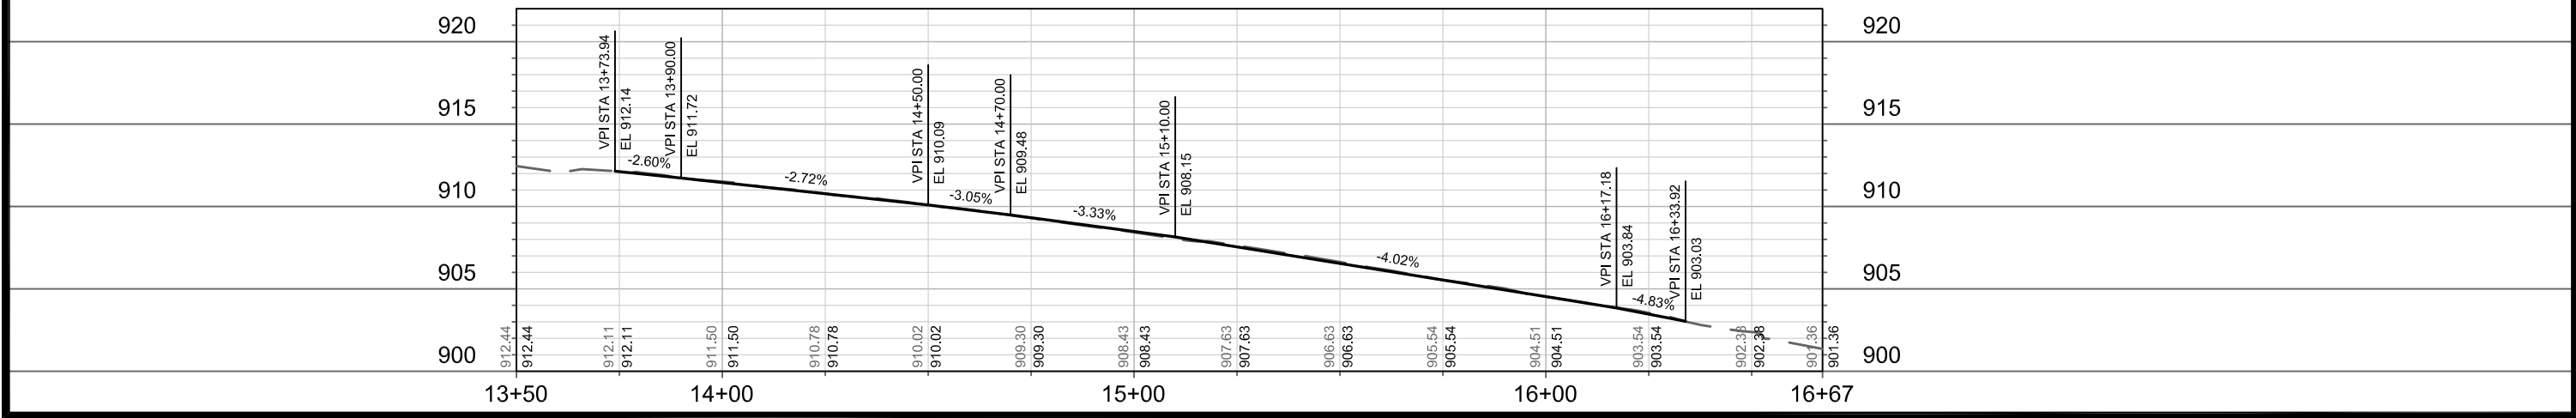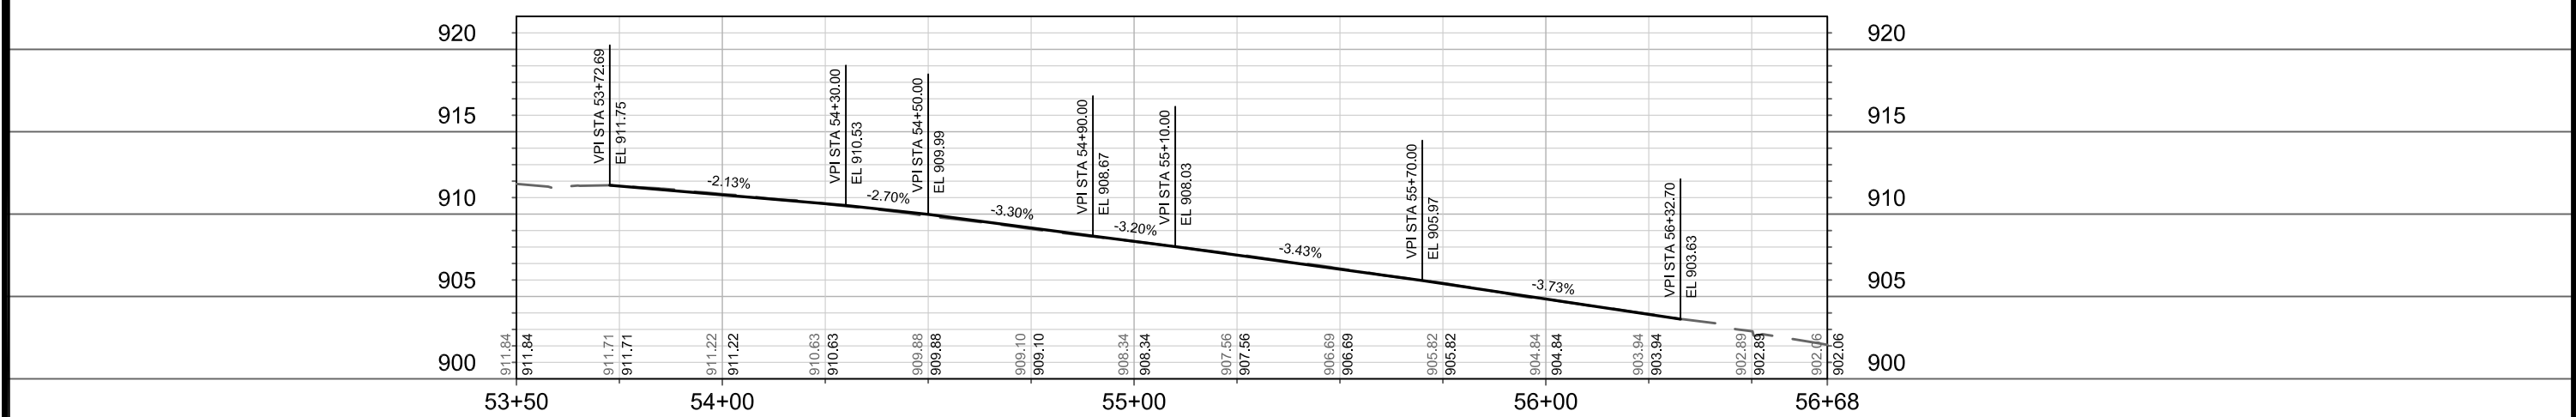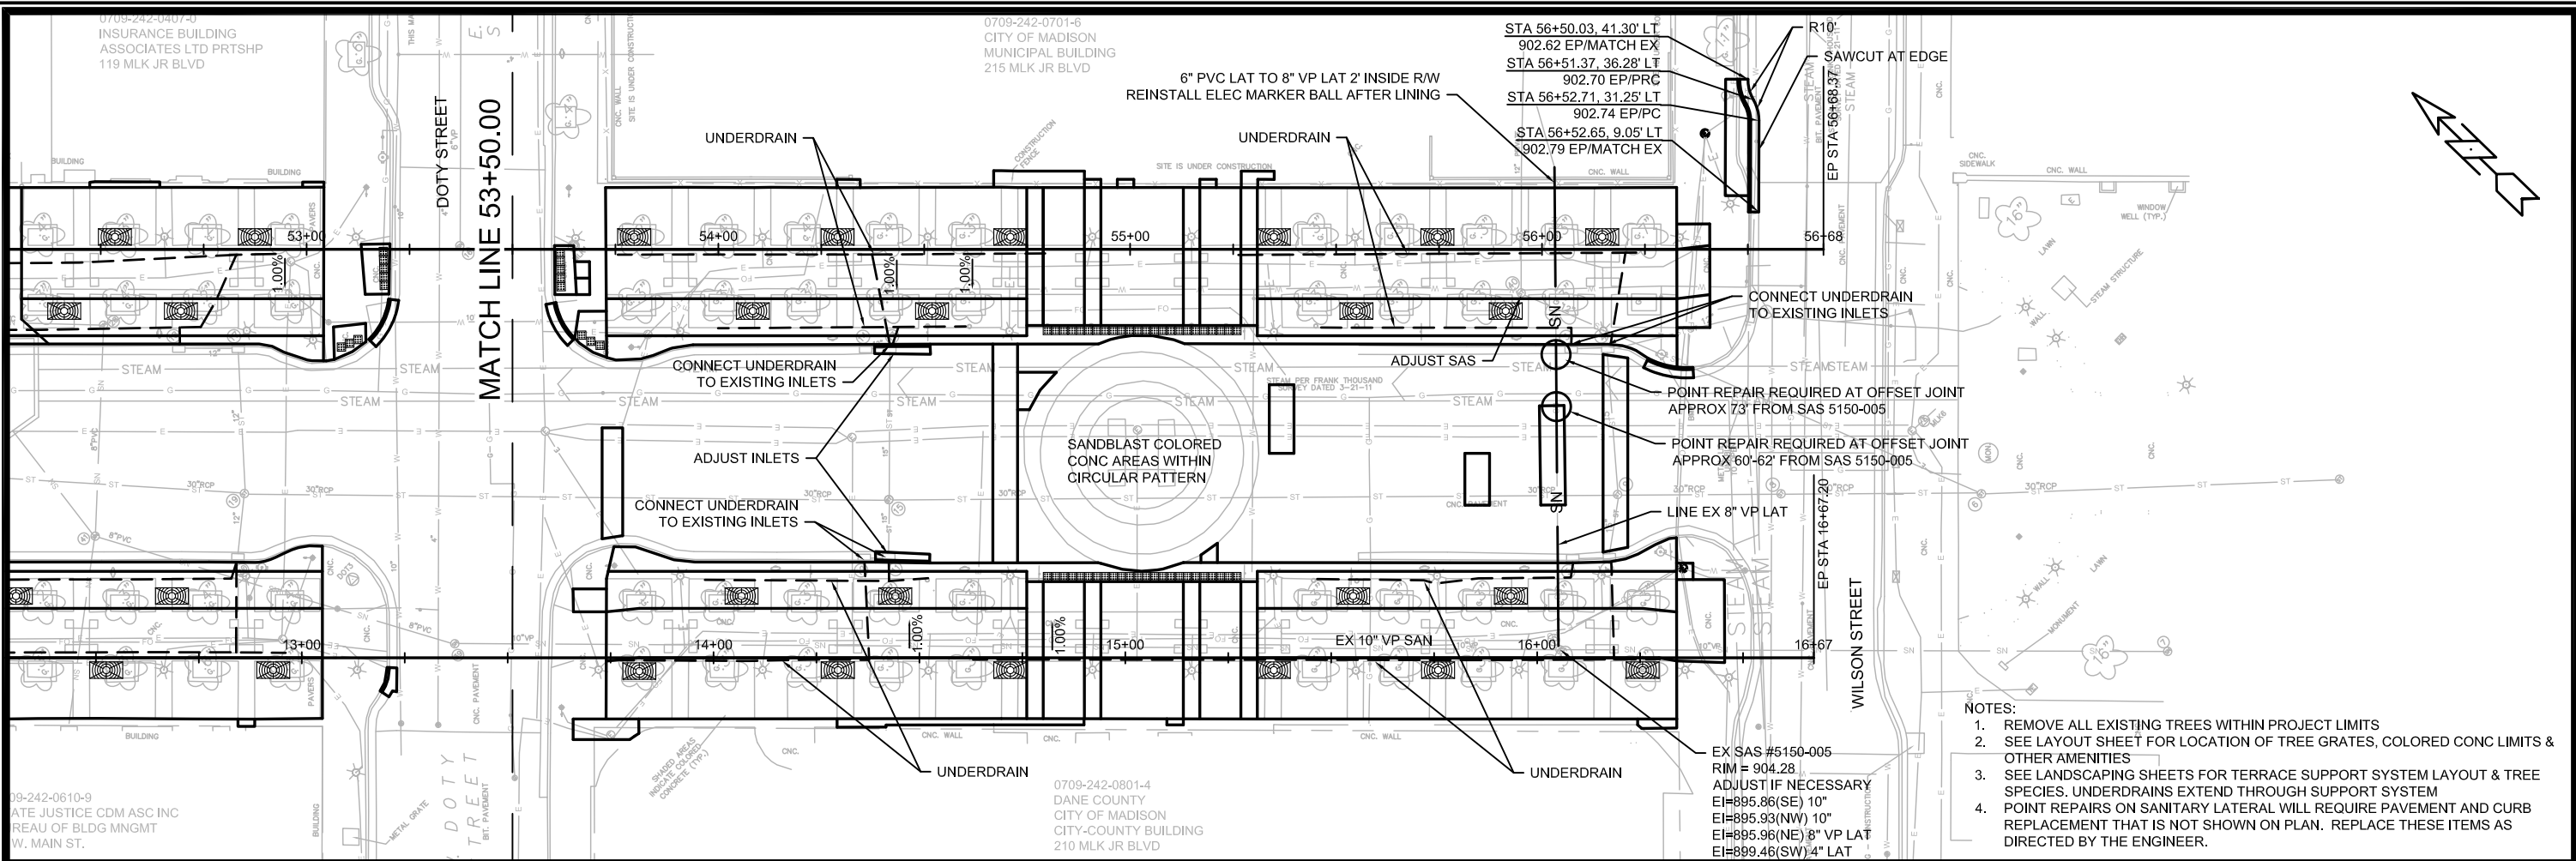


11164	11164	11164	11164	11164	11164	11164	11164	11164	11164
MADISON, WI	MADISON, WI	MADISON, WI	MADISON, WI	MADISON, WI	MADISON, WI	MADISON, WI	MADISON, WI	MADISON, WI	MADISON, WI
8500	8500	8500	8500	8500	8500	8500	8500	8500	8500
CONTRACT NO:	CONTRACT NO:	CONTRACT NO:	CONTRACT NO:	CONTRACT NO:	CONTRACT NO:	CONTRACT NO:	CONTRACT NO:	CONTRACT NO:	CONTRACT NO:
11164	11164	11164	11164	11164	11164	11164	11164	11164	11164
P-2	P-2	P-2	P-2	P-2	P-2	P-2	P-2	P-2	P-2

11164
MADISON, WI
8500
CONTRACT NO:
11164
P-2

SIDEWALK PLAN & PROFILE
MARTIN LUTHER KING JR SIDEWALK RECONSTRUCTION
M:\DESIGN\Projects\11164\CAD\Streets\MLK_Sheets.dwg

CITY OF MADISON WISCONSIN

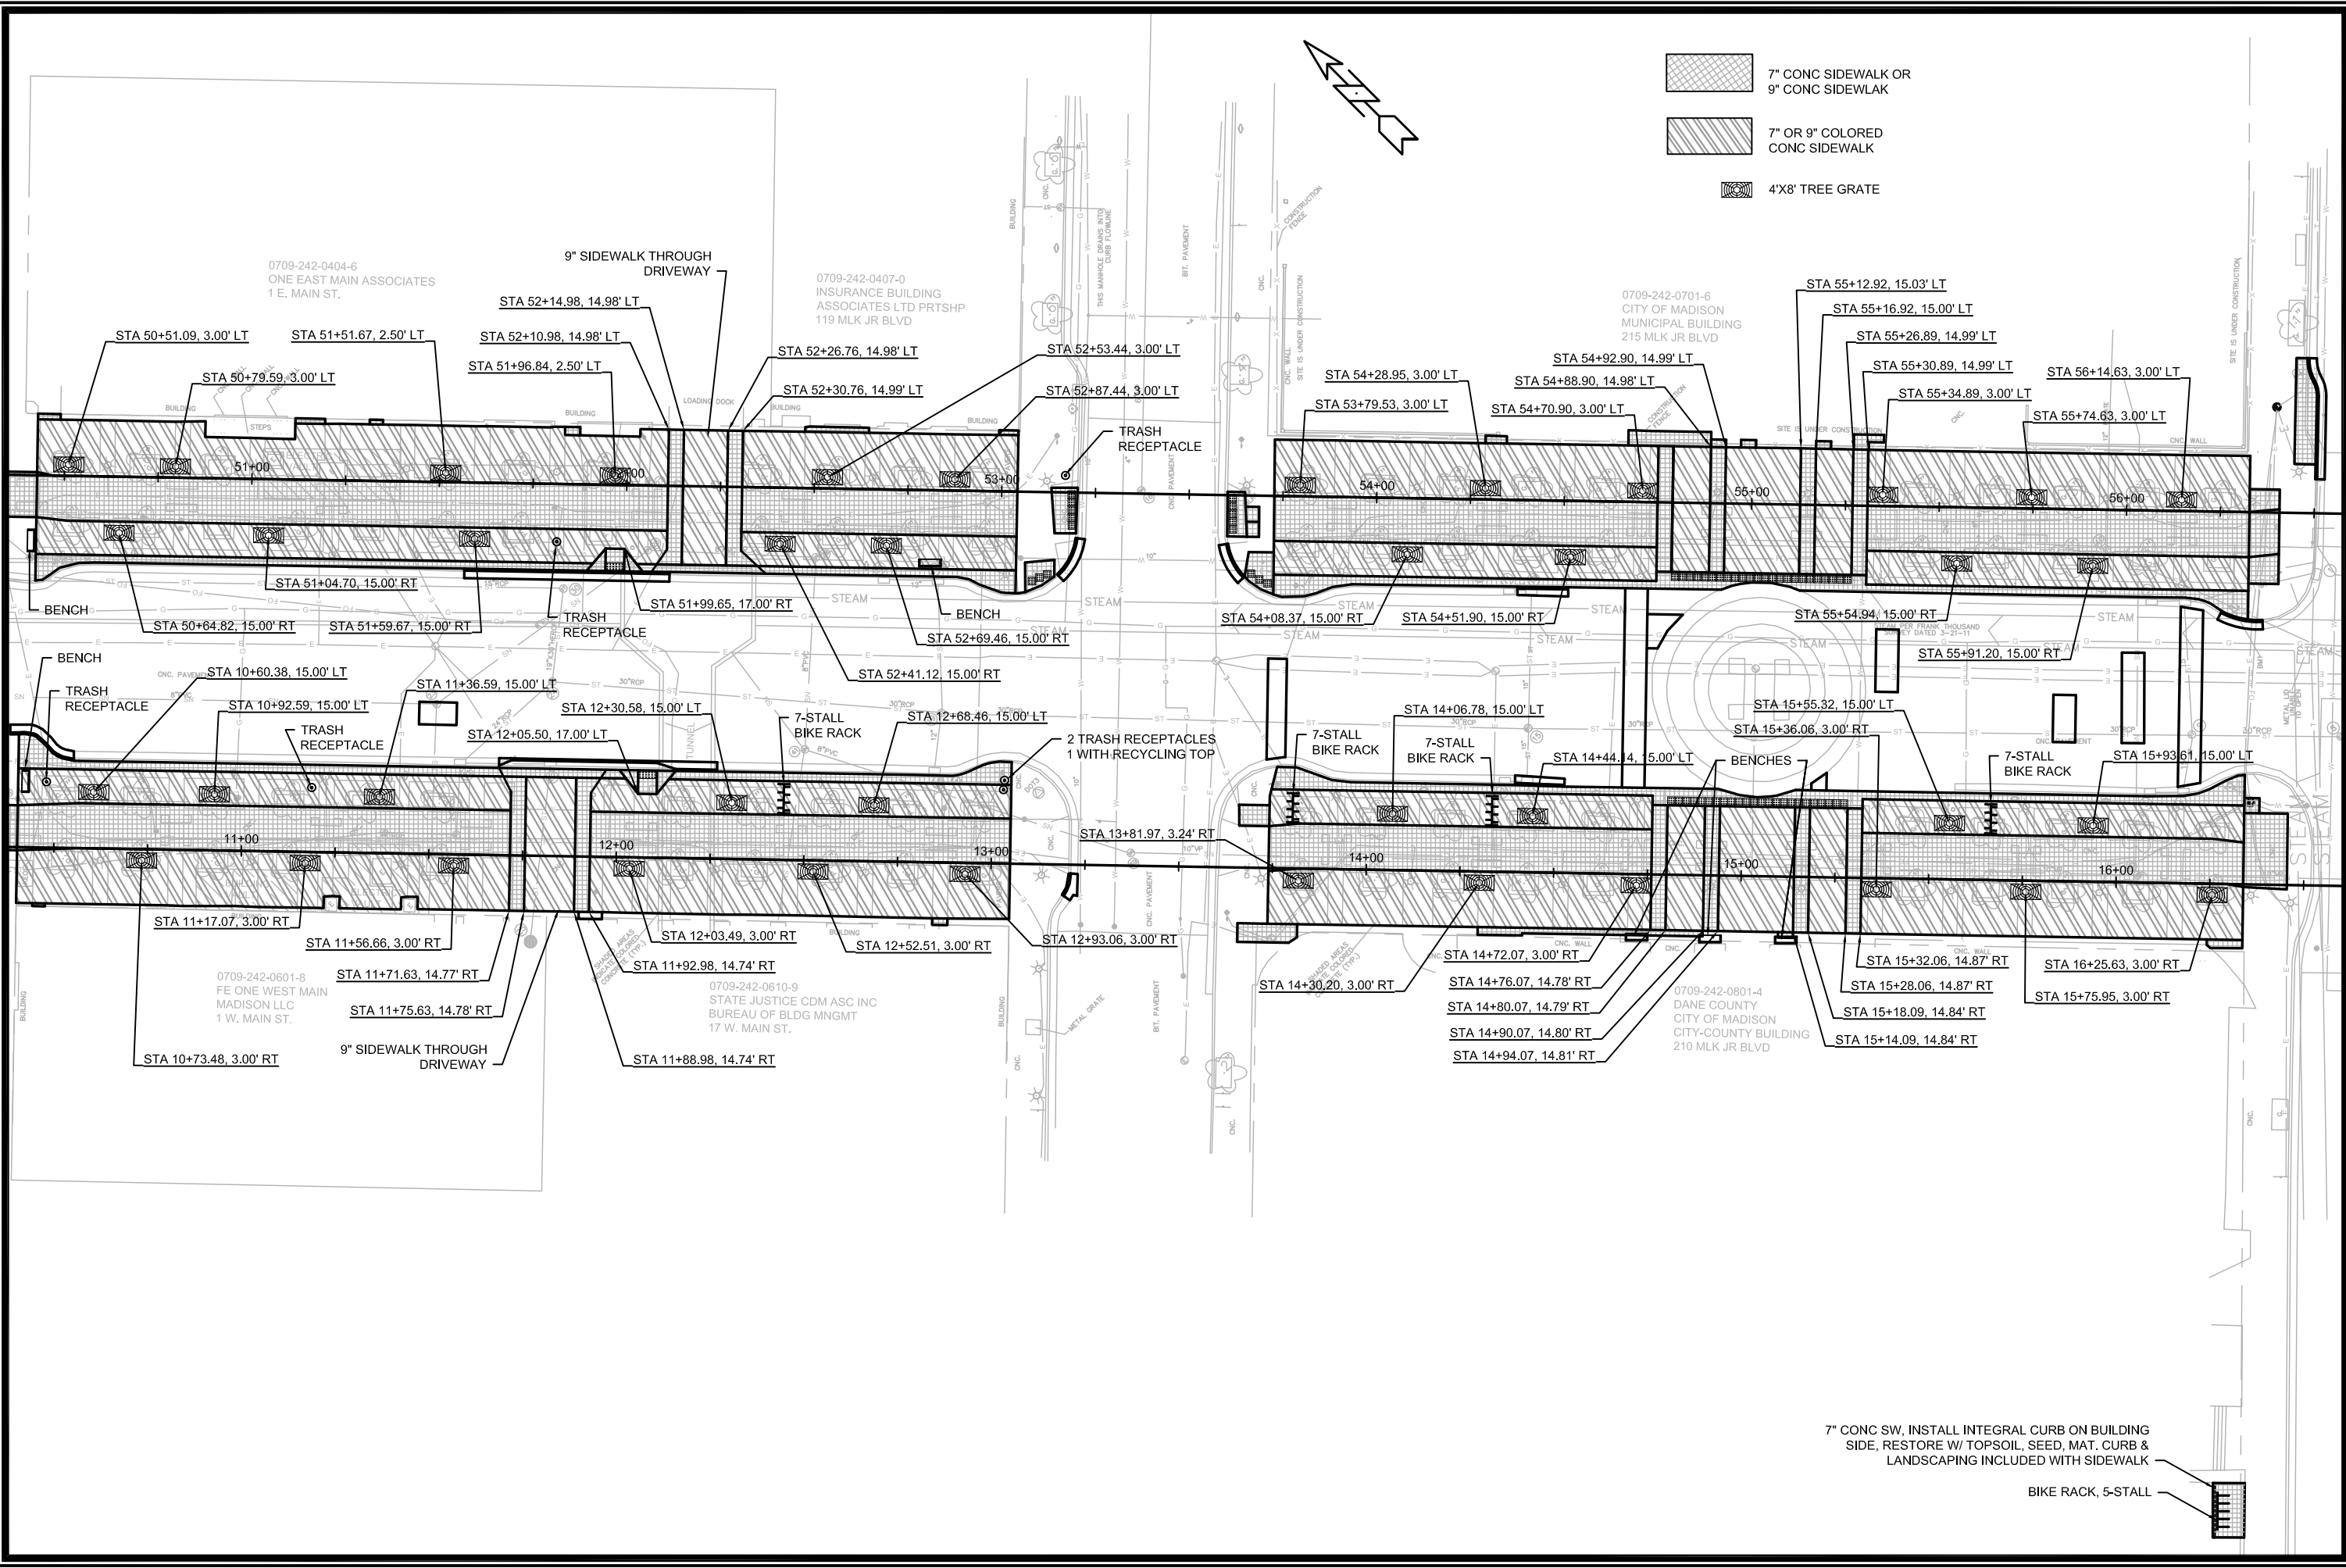

- 7" CONC SIDEWALK OR 9" CONC SIDEWALK
- 7" OR 9" COLORED CONC SIDEWALK
- 4'X8' TREE GRATE

DATE	BY
REVISION	BY
MARK	BY
Designed By: ##	11164
Scale: #####	P-3

11164
MADISON, WI
CONTRACT NO.: 8500

MLK SIDEWALK LAYOUT
MARTIN LUTHER KING JR SIDEWALK RECONSTRUCTION
M:\DESIGN\Projects\11164\CAD\Streets\MLK_Sheets.dwg

11164
 P-3

7" CONC SW, INSTALL INTEGRAL CURB ON BUILDING SIDE, RESTORE W/ TOPSOIL, SEED, MAT. CURB & LANDSCAPING INCLUDED WITH SIDEWALK

BIKE RACK, 5-STALL

