

Madison, Wisconsin

CITY OF MADISON
CITY ENGINEERING DIVISION
DEPARTMENT OF PUBLIC WORKS
PLAN OF PROPOSED IMPROVEMENT

INDEX OF SHEETS

SHEET NO.	LM1	LOCATION MAP
SHEET NO.	HA1	HARGROVE STREET
SHEET NO.	HP1-HP3	S HIGH POINT ROAD
SHEET NO.	SA1	SHERMAN AVENUE
SHEET NO.	ST1	STRAUBEL STREET
SHEET NO.	PA1	PACKERS AVENUE


CITYWIDE SIDEWALK - 2026

CITY PROJECT NO. 15928
CONTRACT NO. 8829

REVISION 1 - 07/03/26
REPLACED SHEETS: COVER, LM1, ST1
ADDED SHEETS: PA1

CONVENTIONAL SIGNS	
FIELD VERIFY ALL UTILITY LOCATIONS	
GAS	— G —
STORM SEWER	— ST —
SANITARY SEWER	— SN —
WATER	— W —
BURIED ELECTRIC	— E —
OVERHEAD ELECTRIC	— OH —
POWER POLE	□
ADA COMPLIANT RAMP W/ DETECTABLE WARNING FIELD	▤
COMBUSTIBLE FLUIDS	☀

- NOTES:
- ALL GUTTERS SHALL DRAIN WITH A MINIMUM GRADE OF 0.50% TOWARD STORM SEWER INLETS.
 - SIDEWALK RAMPS SHALL HAVE A MAXIMUM SLOPE OF 1" PER 12". SIDEWALK AND CURB RAMPS SHALL BE CONSTRUCTED WITH A SIDE SLOPE OF 2.00%. SIDEWALK SHALL HAVE A MINIMUM LONGITUDINAL SLOPE OF 0.50% AND A MAXIMUM LONGITUDINAL SLOPE OF 5.00% EXCEPT WHERE STREET GRADES EXCEED 5.00%.
 - MAINTENANCE RESPONSIBILITIES SHOWN ON INDIVIDUAL PLAN SHEET

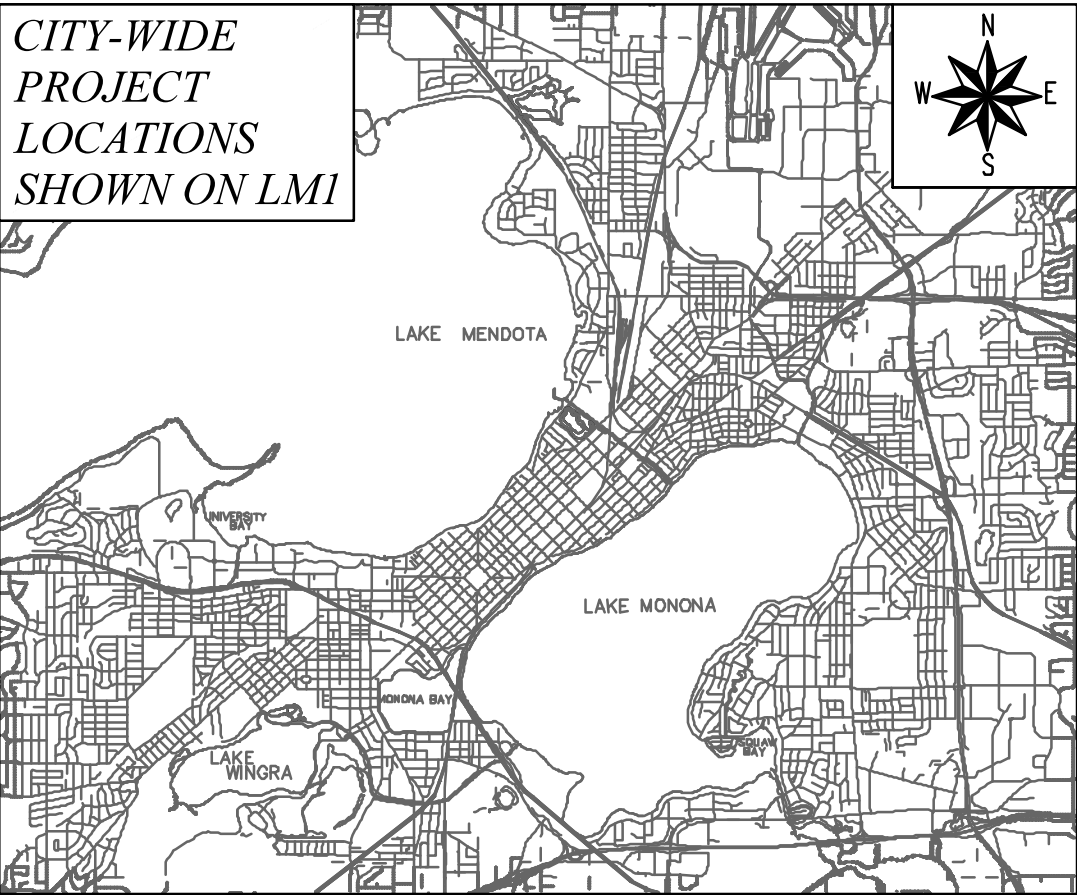

PUBLIC IMPROVEMENT PROJECT
APPROVED

MAY 19, 2026

BY THE COMMON COUNCIL
OF MADISON, WISCONSIN


PUBLIC IMPROVEMENT DESIGN
APPROVED BY:

05/21/2026

City Engineer

Date

STREET
DESIGNED BY:

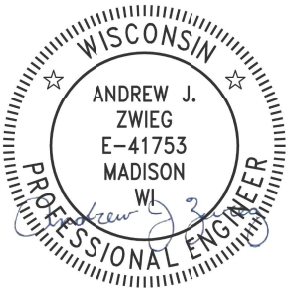

05/21/2026


NO SCALE: 1 IN = 1 FT XREF

PLT NAME: ---


REV. DATE: 5/20/2026 11:10 AM

ORIGINATOR: CITY OF MADISON



REVISION 1 - 07/03/2026 - GCIT
- ADDED PACKERS AVE LOCATIONS

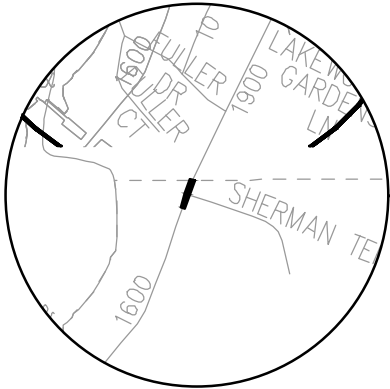


SHERMAN AVE

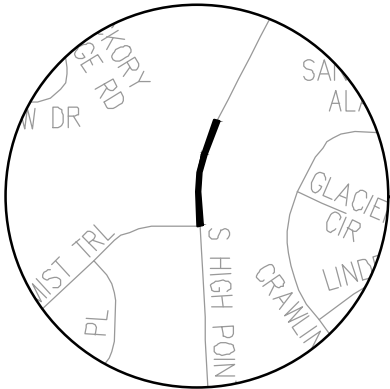


SHIGH POINT RD

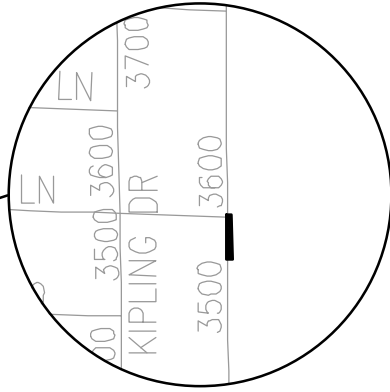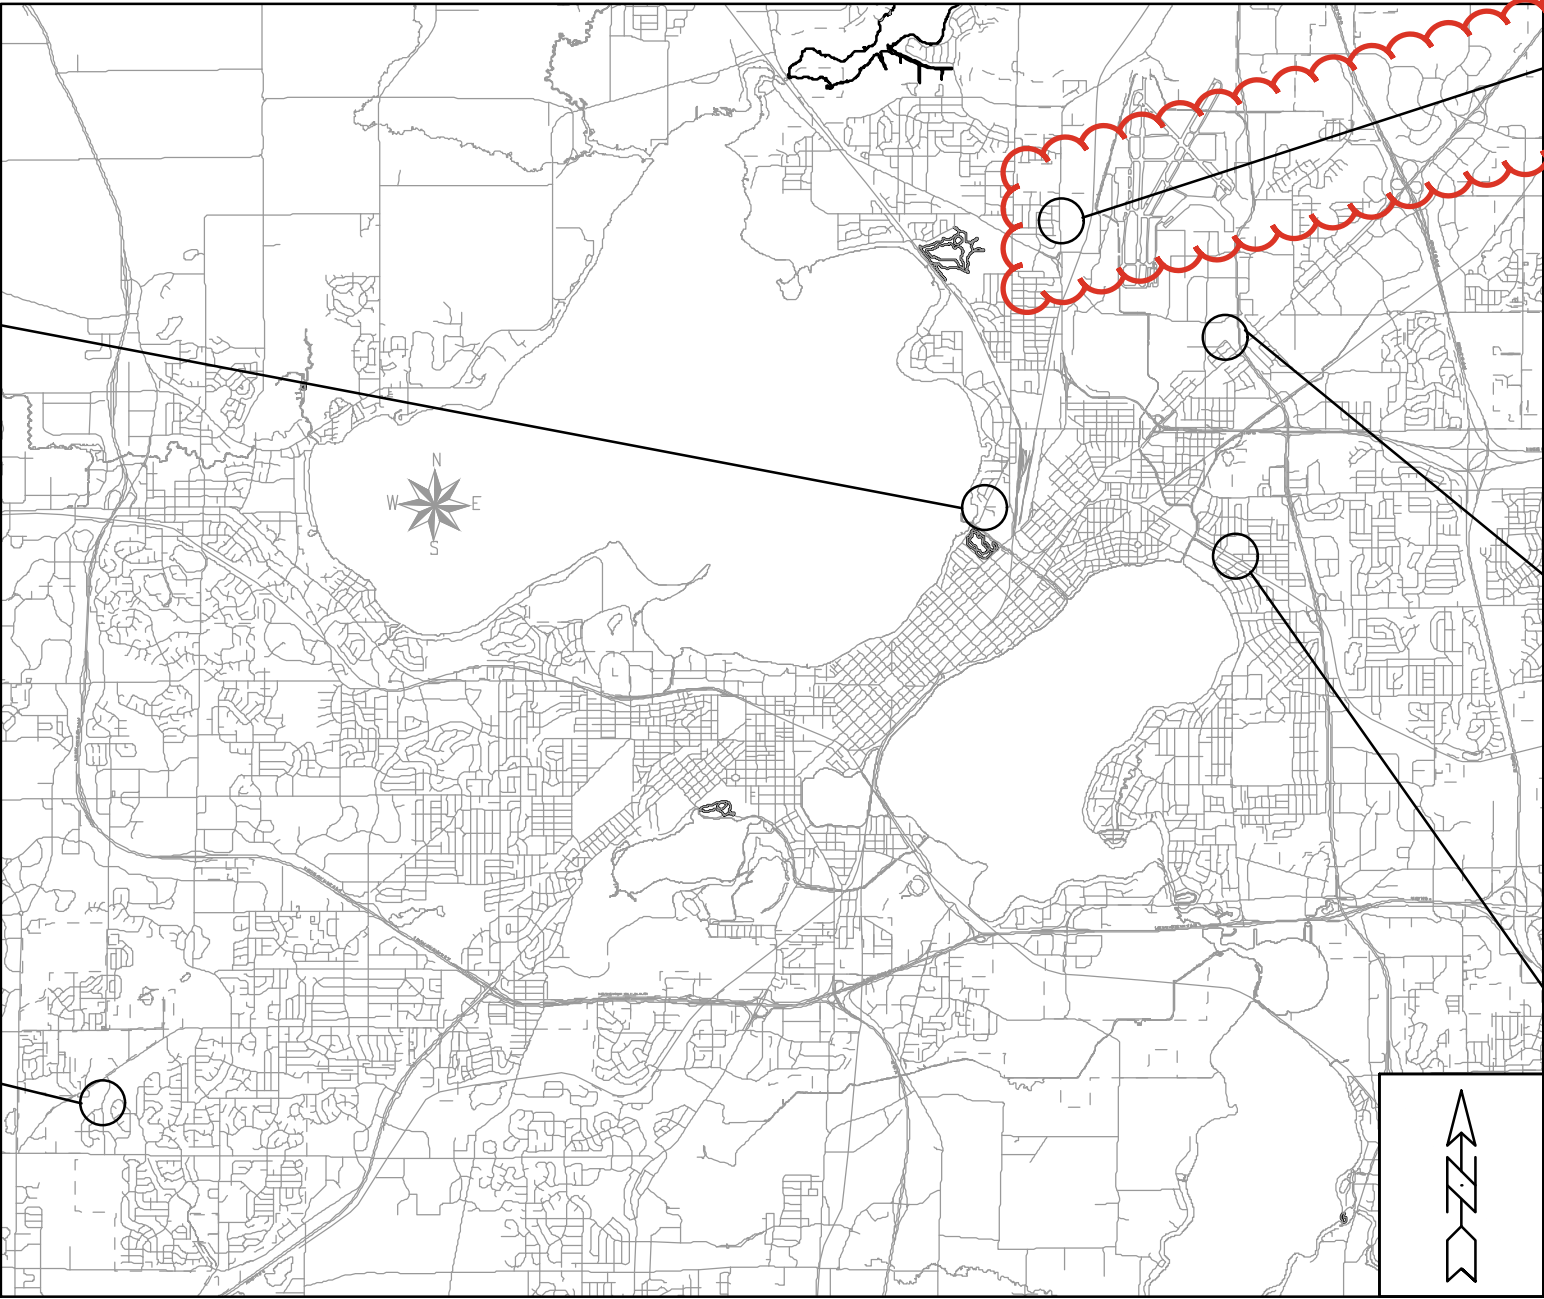

PACKERS AVE

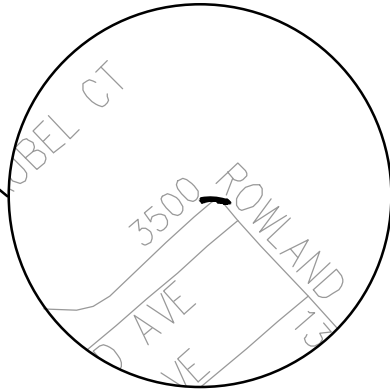

STRAUBEL ST

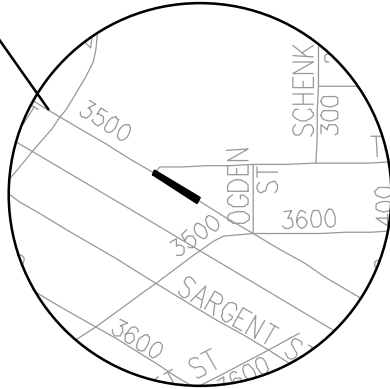

HARGROVE ST



15928

LM-1

LOCATION MAP

CITYWIDE SIDEWALK - 2026

M:\DESIGN\Projects\15928\CAD\Streets\15928EN-LocationMap.dwg

15928


MADISON, WI

CONTRACT NO:

[illegible]

- PROPOSED PEDESTRIAN RAMP
REQUIRES SNOW REMOVAL BY CITY

- PROPOSED PEDESTRIAN RAMP
REQUIRES SNOW REMOVAL BY CITY

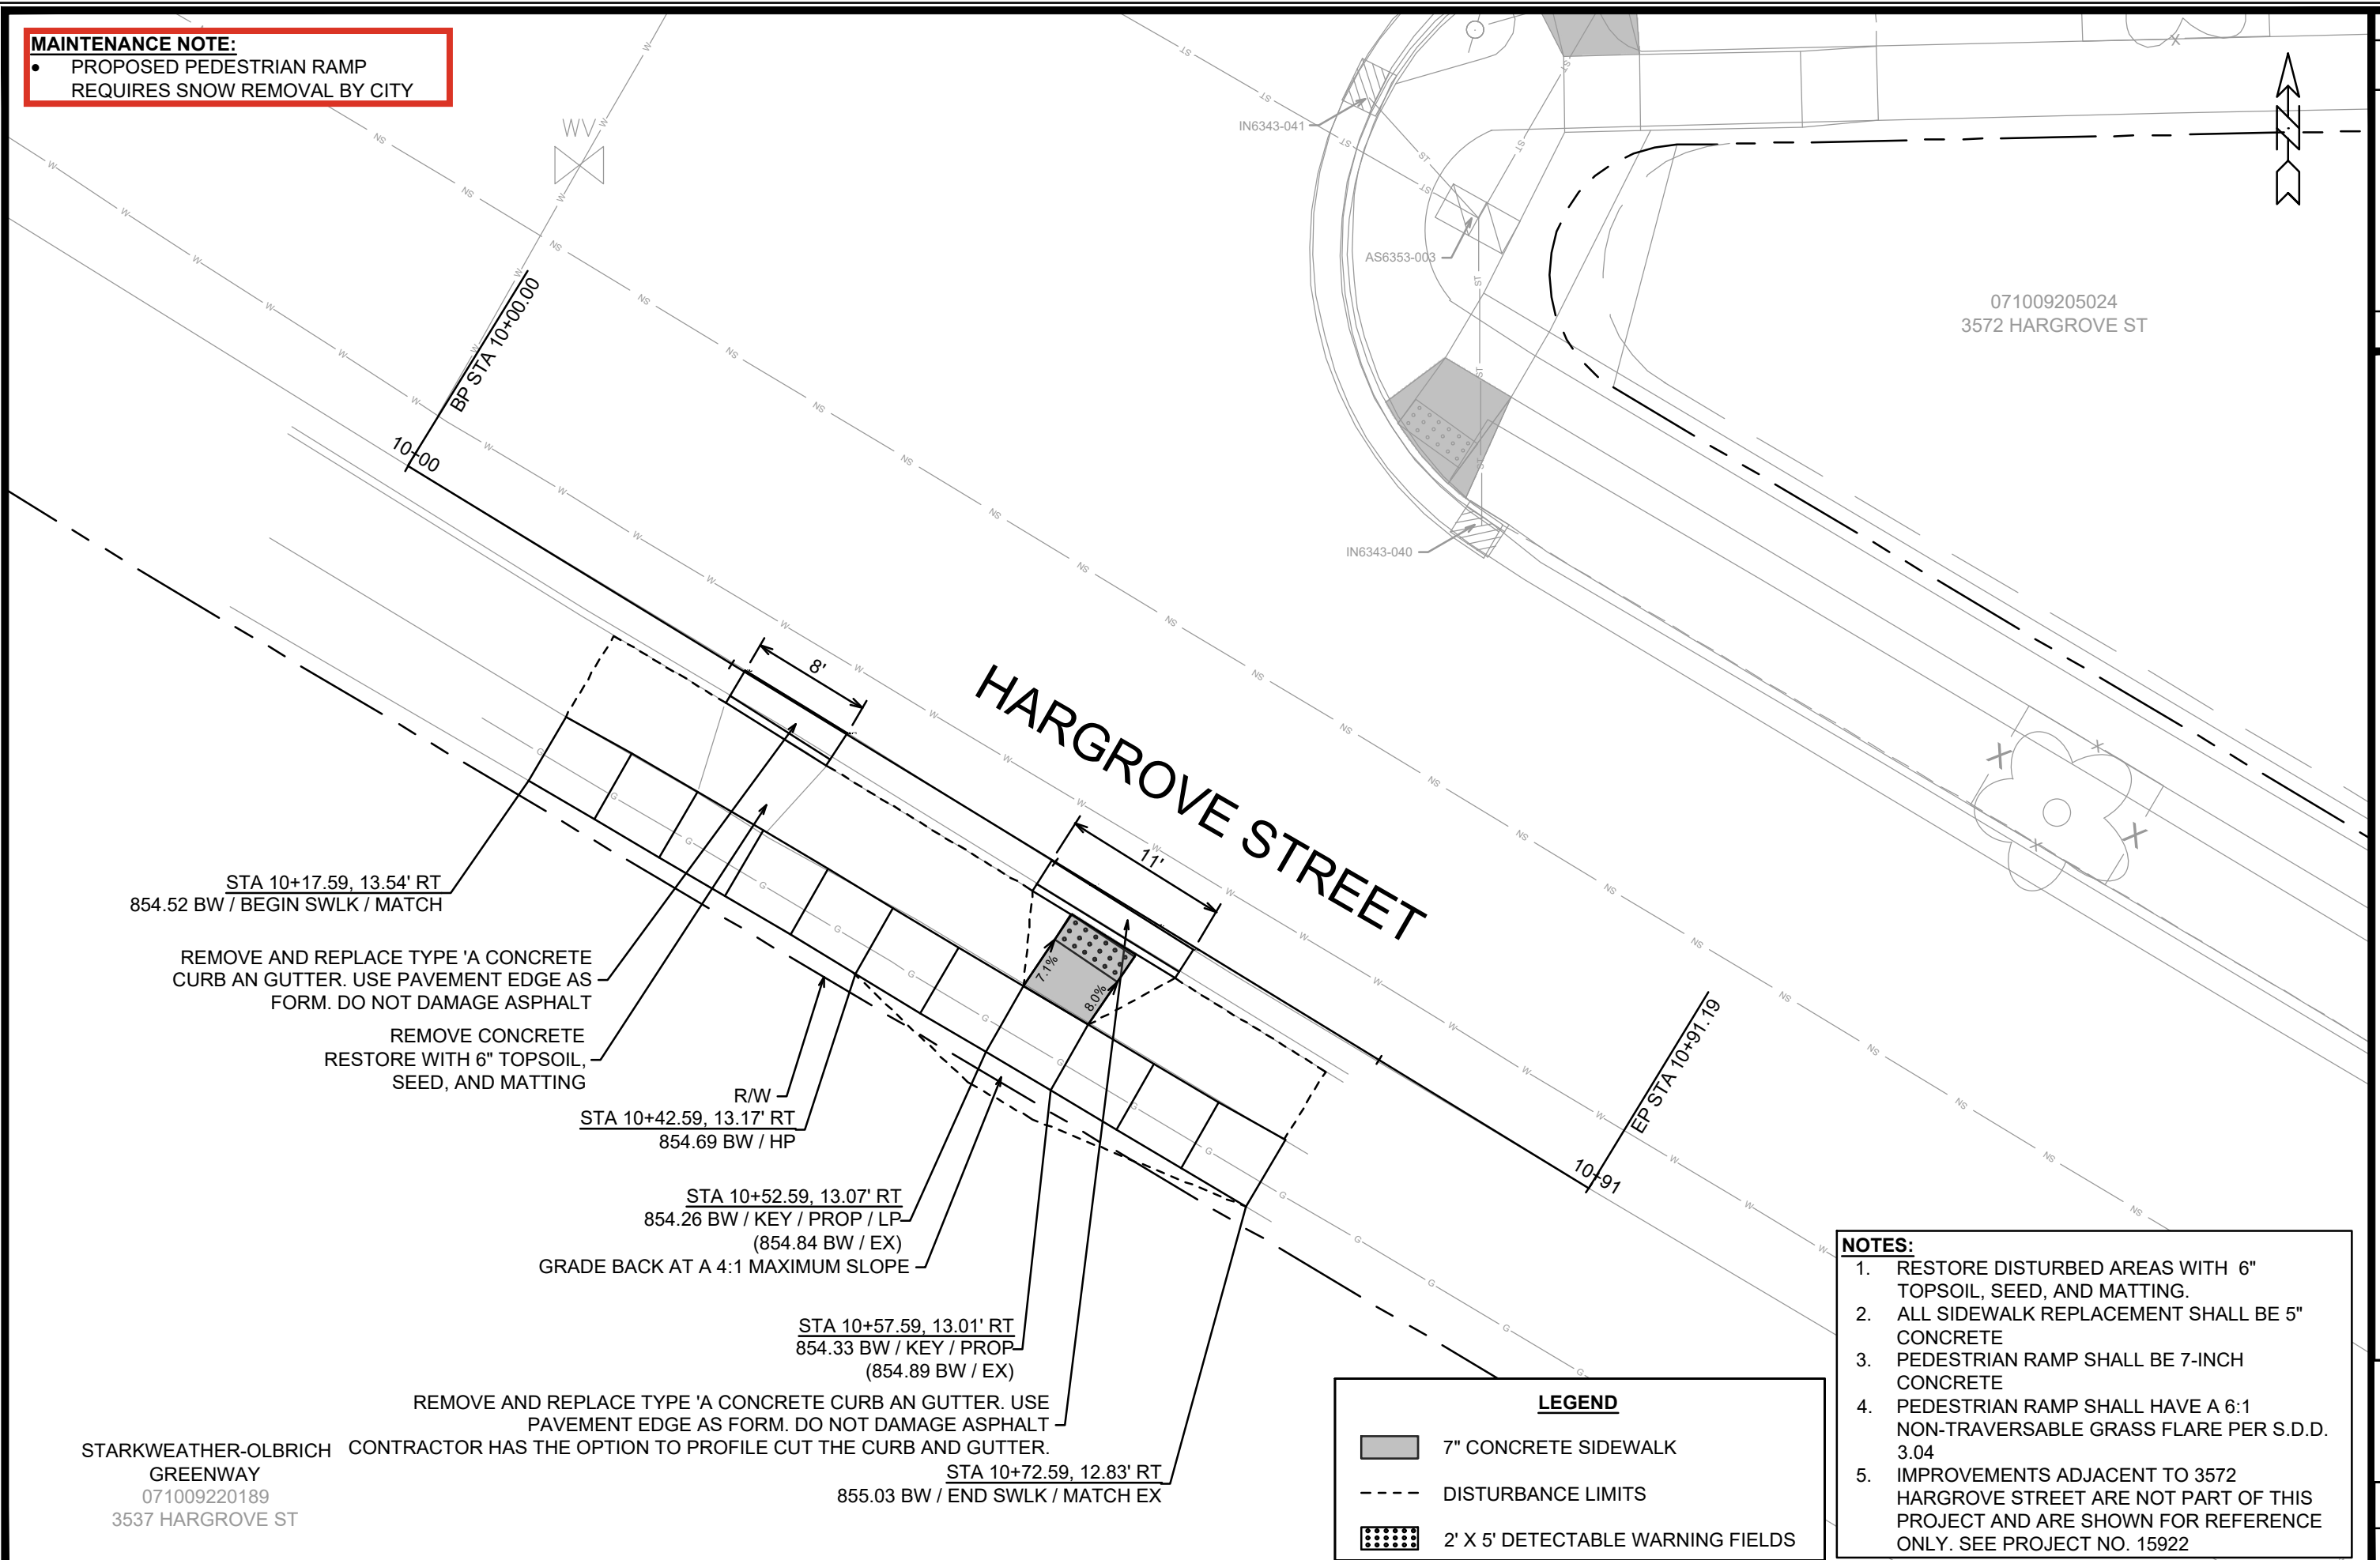

STARKWEATHER-OLBR
GREENWAY
071009220189
3537 HARGROVE ST

1. RESTORE DISTURBED AREAS WITH 6" TOPSOIL, SEED, AND MATTING.
2. ALL SIDEWALK REPLACEMENT SHALL BE 5" CONCRETE
3. PEDESTRIAN RAMP SHALL BE 7-INCH CONCRETE
4. PEDESTRIAN RAMP SHALL HAVE A 6:1 NON-TRAVERSABLE GRASS FLARE PER S.D.D. 3.04
5. IMPROVEMENTS ADJACENT TO 3572 HARGROVE STREET ARE NOT PART OF THIS PROJECT AND ARE SHOWN FOR REFERENCE ONLY. SEE PROJECT NO. 15922

 7" CONCRETE SIDEWALK

 DISTURBANCE LIMITS

 2' X 5' DETECTABLE WARNING FIELDS

15928

MADISON, WI 53706-1303

8829

HARGROVE ST - PLAN DETAIL

CITYWIDE SIDEWALK - 2026

M:\DESIGN\Projects\15928\CAD\Streets\15928EN-PlanDetail_HargroveSt.dwg



5928

HA-1

MAINTENANCE NOTE:

- PROPOSED SIDEWALK REQUIRES SNOW REMOVAL BY CITY
- TERRACE REQUIRES MOWING BY CITY

UBMC REGIONAL WEST CONFLUENCE PONDS


060802311229

2802 S HIGH POINT RD

SLOPE INTERCEPT / DISTURBANCE LIMITS
SEE SHEETS HP2 & HP3 FOR WIDTHS AND SLOPES

PROPERTY LINE


060802203088
2811 BEDROCK LN

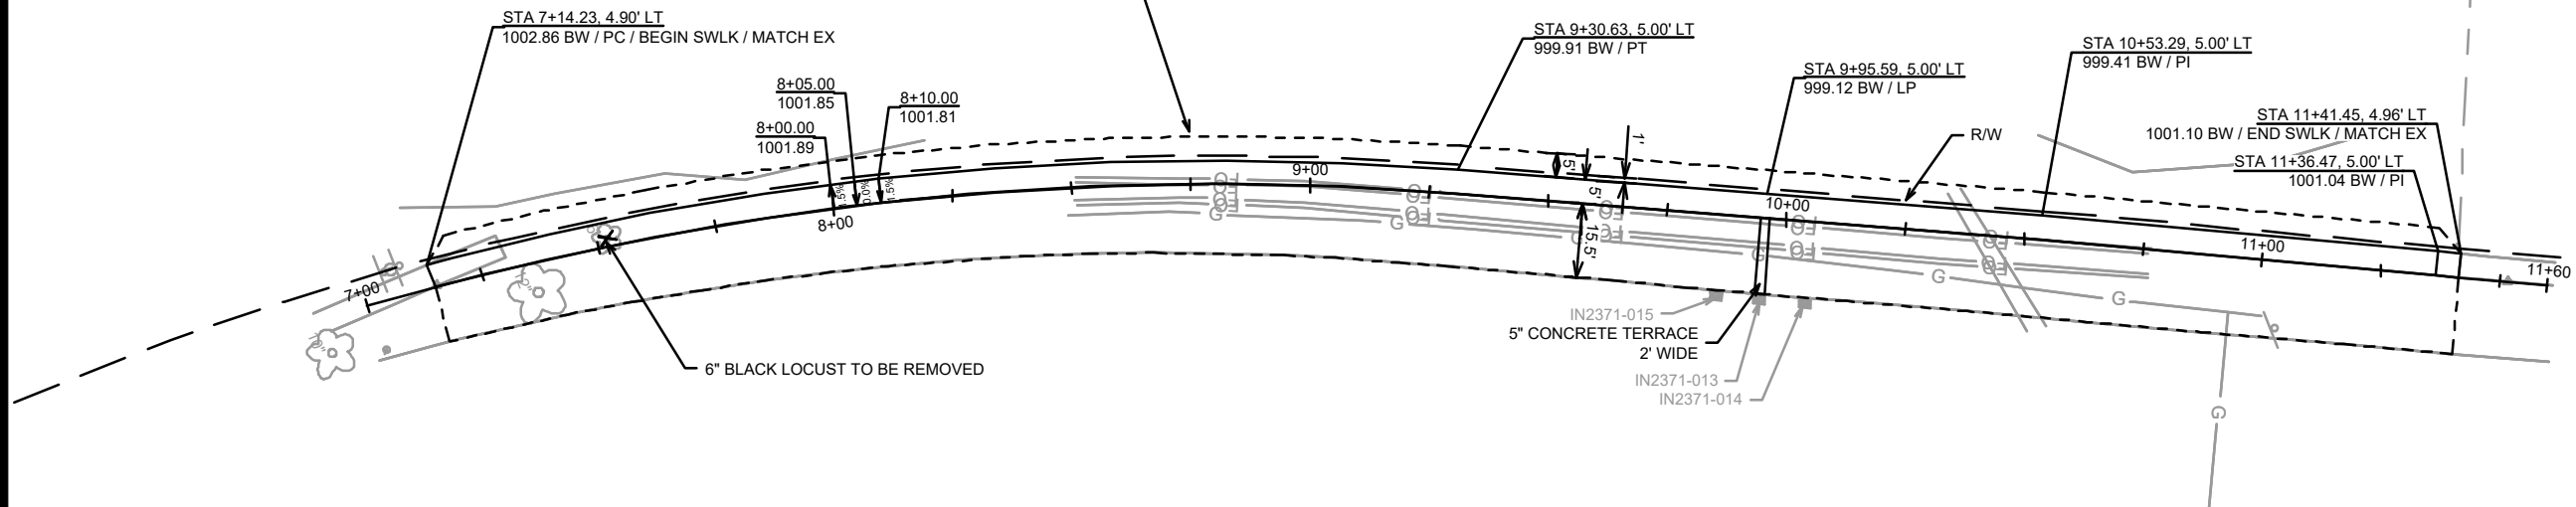

S HIGH POINT RD

NOTES:

- ALL SIDEWALK SHALL BE 5" CONCRETE UNLESS OTHERWISE NOTED
- RESTORE DISTURBED AREAS WITH 6" TOPSOIL, SEED, AND EROSION MATTING.

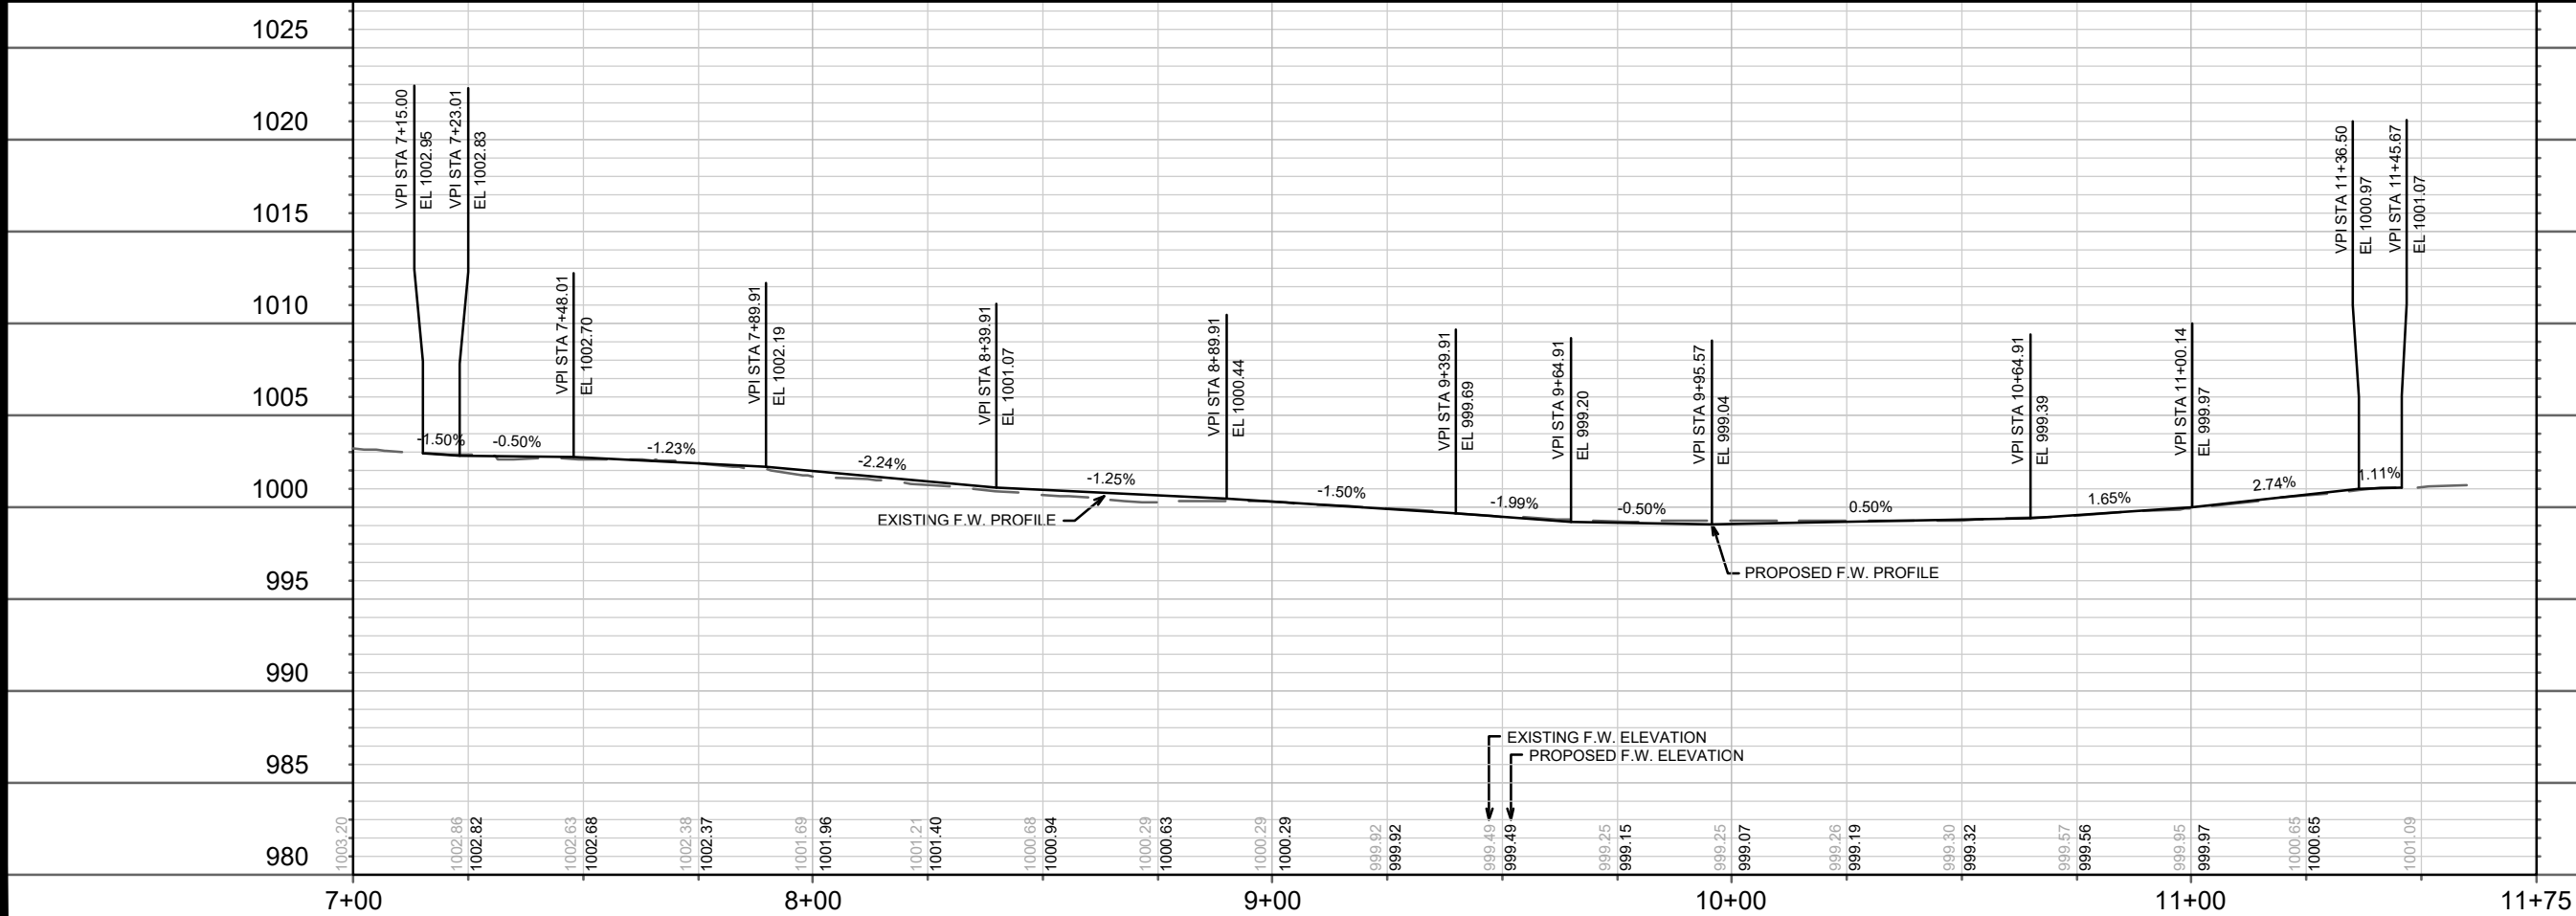

15928	Designated By: GCIT	REVISION	DATE	BY
5/20/26	5/20/26	5/20/26	5/20/26	5/20/26
5/20/26	5/20/26	5/20/26	5/20/26	5/20/26
5/20/26	5/20/26	5/20/26		

15928

MADISON, WI

CONTRACT NO: 8829

S HIGH POINT RD - PLAN & PROFILE


CITYWIDE SIDEWALK - 2026

M:\DESIGN\Projects\15928\CAD\Streets\15928EN-PnP_S High Point.dwg




15928


HP-1

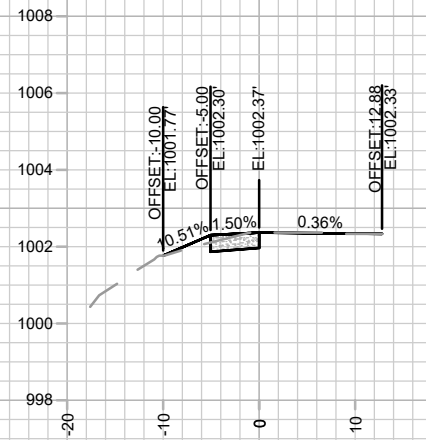


7+75.00

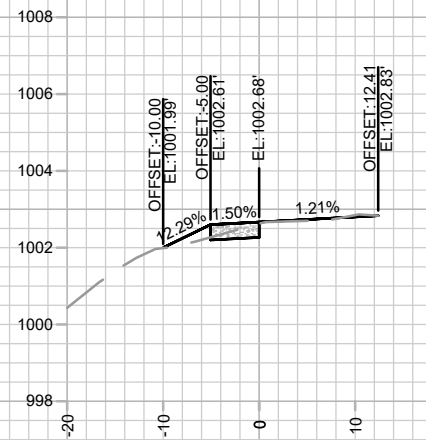


7+50.00

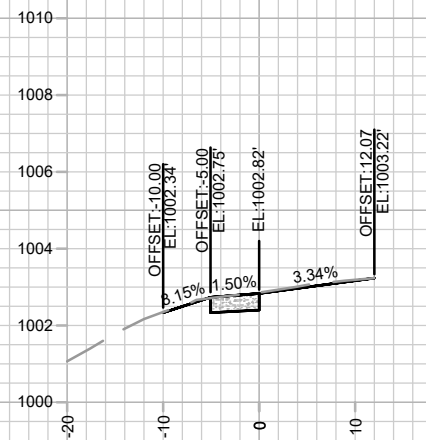


7+25.00

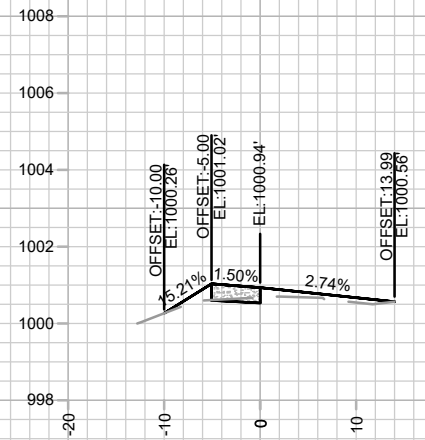


8+50.00

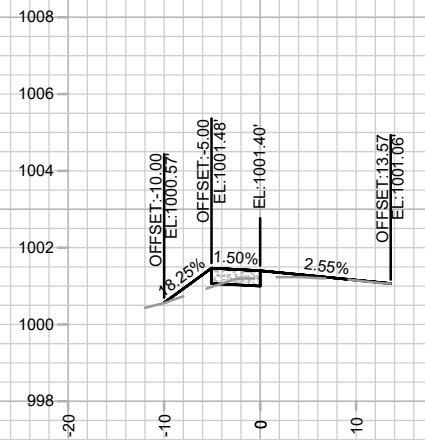


8+25.00

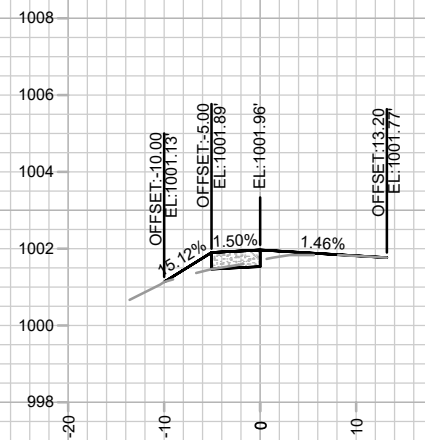


8+00.00

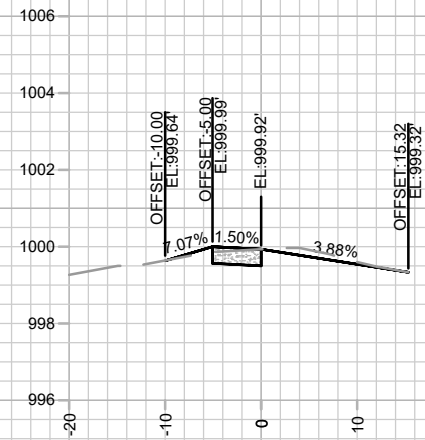


9+25.00

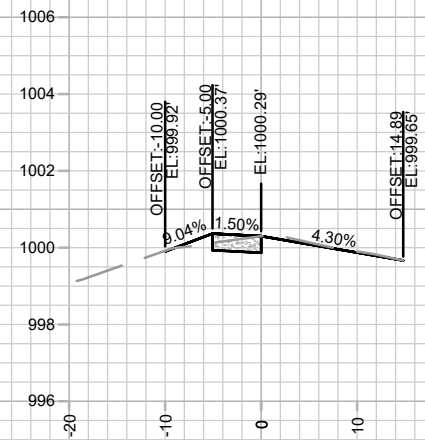


9+00.00

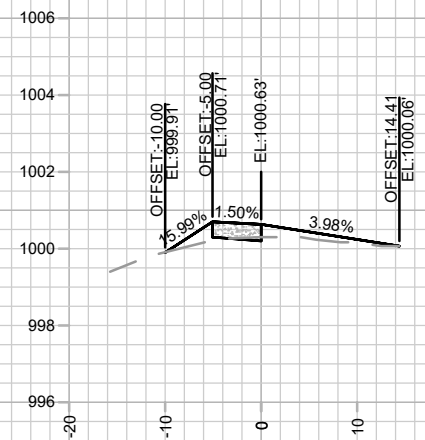


8+75.00

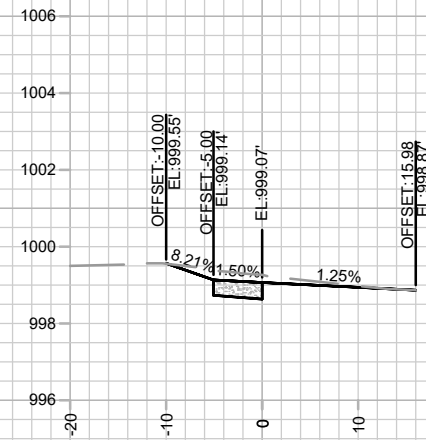

10+00.00

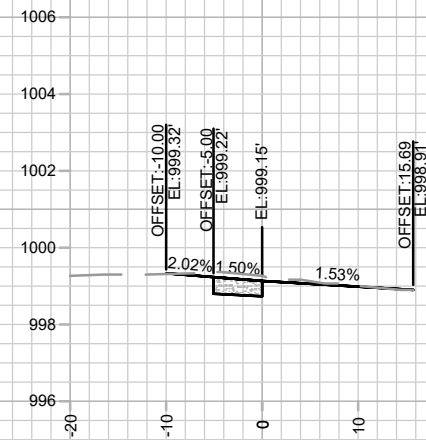

9+75.00

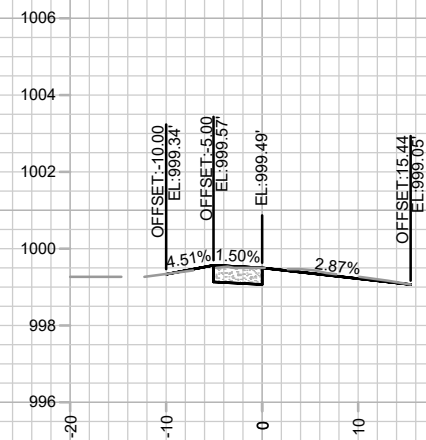

9+50.00








S HIGH POINT - CROSS SECTIONS
CITYWIDE SIDEWALK - 2026

15928
MADISON, WI

M:\DESIGN\Projects\15928\CAD\Streets\15928EN-Corridor_S High Point.dwg

CONTRACT NO: 8829

MARK	REVISION	DATE	BY
15928		5/20/2026 8:28 PM	HP-2

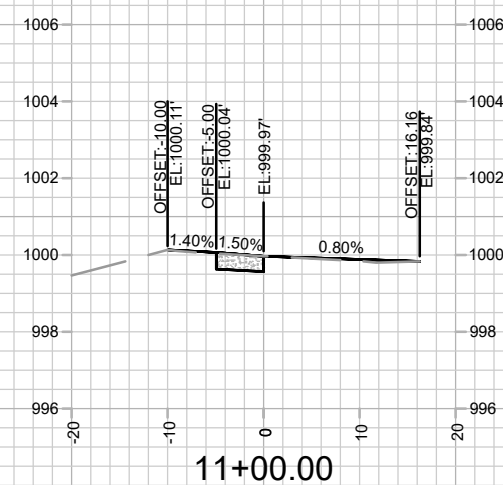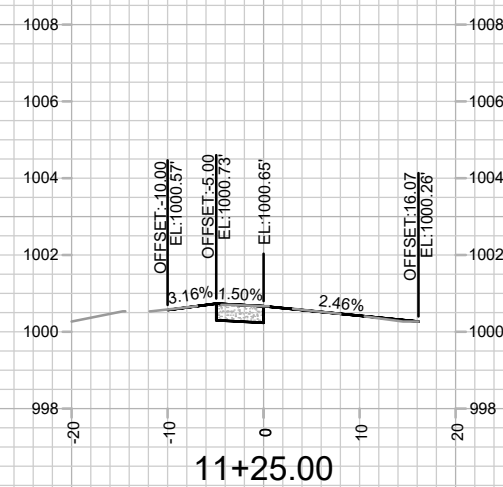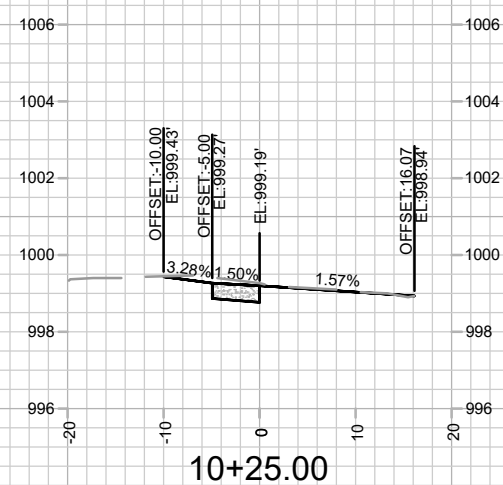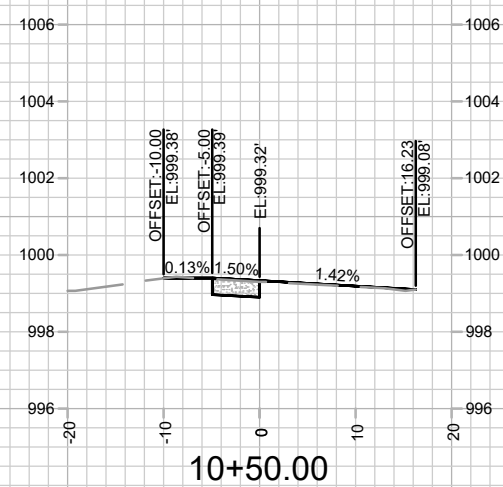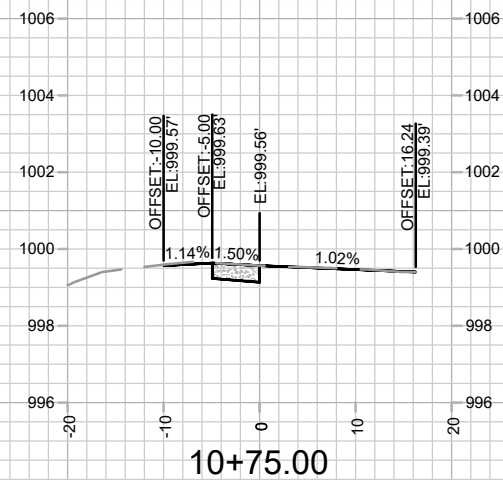

15928

S HIGH POINT - CROSS SECTIONS

CITYWIDE SIDEWALK - 2026

M:\DESIGN\Projects\15928\CAD\Streets\15928EN-Corridor_S High Point.dwg

15928

MADISON, WI

CONTRACT NO: 8829

MARK	REVISION	DATE	BY
15928			
Designate By: GCIT	Date: 5/20/2028 8:28 PM	Scale: 1" = 20'	HP-3

REVISION 1 - 07/03/2026 - GCIT
- GRADES ADDED

NOTES:

1. ALL SIDEWALK SHALL BE 5" CONCRETE UNLESS OTHERWISE SPECIFIED
2. RESTORE DISTURBED AREAS WITH 6" TOPSOIL, SEED, AND MATTING

081032108054
3538 STRAUBEL ST

081032100878
3511 ANDERSON ST

15' BIKE PATH EASEMENT
(CSM 10236) DOC 3400988

MAINTAIN DRIVEWAY ACCESS AT ALL TIMES

CONCRETE CURB AND GUTTER TO REMAIN

APPROXIMATE DISTURBANCE LIMITS

STRAUBEL ST

081032100878
3511 ANDERSON ST

REPLACE DAMAGED SWLK SQUARE
MATCH EX ELEVATIONS AND DIMENSIONS
STA 2+10.00, 0.00'
869.67 BW / PC / BEGIN SWLK / MATCH EX

STA 2+93.03, 0.00' LT
869.92 BW / END SWLK / MATCH EX
STA 2+87.73, 0.00'
869.96 BW / PT

R=4.0' BW
STA 2+83.64, 0.00' RT
869.99 BW / PRC

STA 2+75.00, 0.00'
870.06 BW / VPI

R=145.4' BW
R=140.4' FW

STA 2+93.15, 5.84' RT
869.96 FW / END SWLK / MATCH EX
STA 2+88.04, 5.00' RT
869.88 FW / PI / VPI

REV	DATE	BY	CHK
REV1	07/03/26	GCIT	
MARK			
DESIGNED BY	GCIT	DATE	7/1/2026 9:05 AM
15928		SCALE	1" = 20'
ST-1			

15928	MADISON, WI	8829
STRAUBEL ST - PLAN DETAIL	CITYWIDE SIDEWALK - 2026	CONTRACT NO:
M:\DESIGN\Projects\15928\CAD\Streets\15928EN-PlanDetail_Straubel.dwg		



15928
ST-1

