



Madison Water Utility
119 E. OLIN AVE.
MADISON, WI 53713

CITY OF MADISON

MADISON WATER UTILITY

PUBLIC WORKS PLAN OF PROPOSED IMPROVEMENT

PUBLIC IMPROVEMENT PROJECT APPROVED

APPROVED DATE: 3/05/2024

BY THE COMMON COUNCIL OF MADISON, WISCONSIN


PUBLIC IMPROVEMENT DESIGN APPROVED BY:

3/19/2024

Chief Engineer
Madison Water Utility

Date

WATER DESIGNED BY:

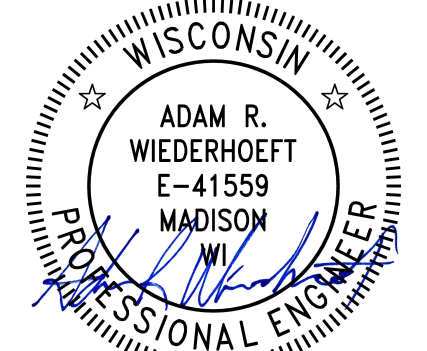

03/19/2024

INDEX OF SHEETS

SHEET NO.	1	TITLE SHEET
SHEET NO.	W-1	PROJECT AREA OVERVIEW
SHEET NO.	W-2 TO W-3	BYPASS PLAN
SHEET NO.	W-4 TO W-5	PIPE LINING PLAN
SHEET NO.	W-6	BYPASS ALTERNATE
SHEET NO.	W-7	PIPE LINING ALTERNATE

CIPP 2024 WATER MAIN REHABILITATION

CITY PROJECT NO. 15102
CONTRACT NO. 9508

PROJECT LOCATION



CONVENTIONAL SIGNS
FIELD VERIFY ALL UTILITY LOCATIONS

WATER MAIN TO BE LINED

BYPASS 2-IN OR LARGER

BYPASS AREA W/ LINING

WATER

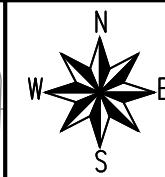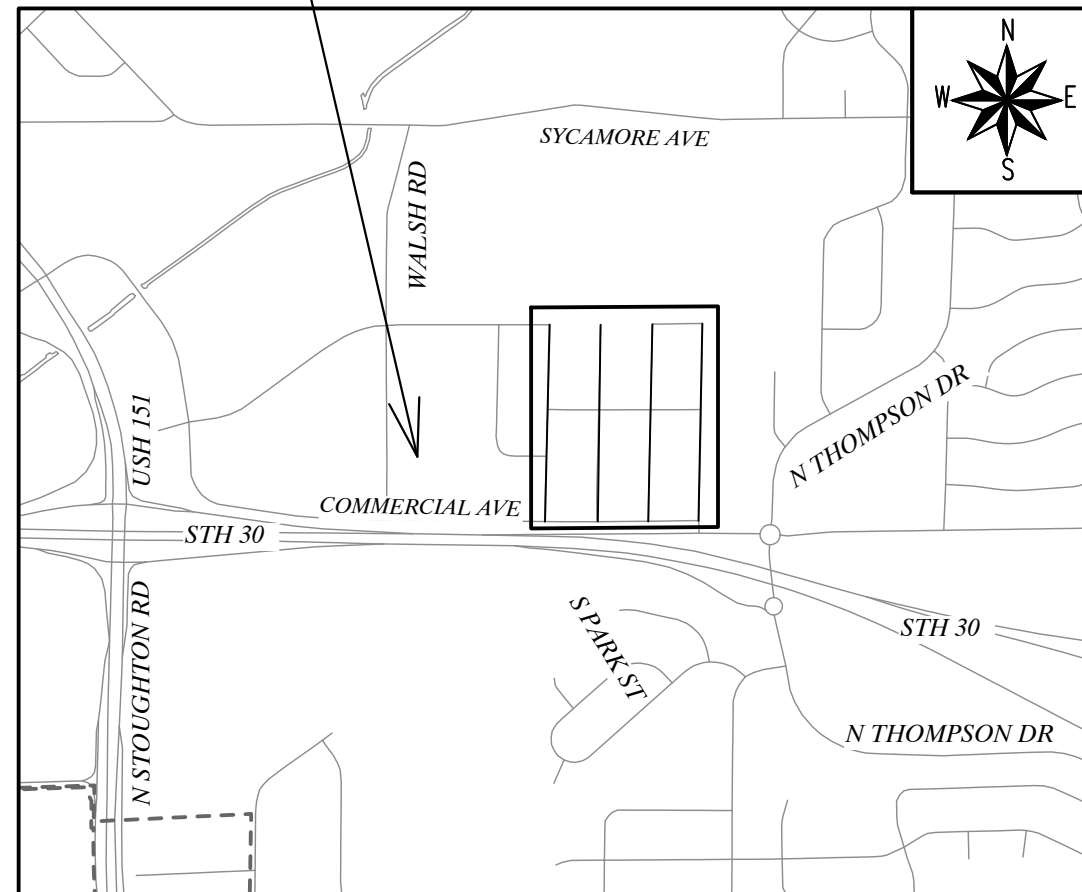

4/16/2024 REVISION 1 - RJN
TITLE SHEET: Revised project number due to a typo.

PLOT SCALE: 1" = 1'

PLOT NAME: ---

REV. DATE: 3/19/2024 7:42 AM

ORIGINATOR: CITY_OF_MADISON