

Madison, Wisconsin


INDEX OF SHEETS

TITLE	1	TITLE
SHEET NO.	D1	DETAILED LINING LIST
SHEET NO.	P1- P12	UTILITY PLANS
SHEET NO.	TC1-TC3	TRAFFIC CONTROL PLANS

CITY OF MADISON
CITY ENGINEERING DIVISION
DEPARTMENT OF PUBLIC WORKS
PLAN OF PROPOSED IMPROVEMENT

CIPP UV LINING REHABILITATION OF
SEWERS PHASE 1 - 2025

CITY PROJECT NO. 15512
CONTRACT NO. 9612

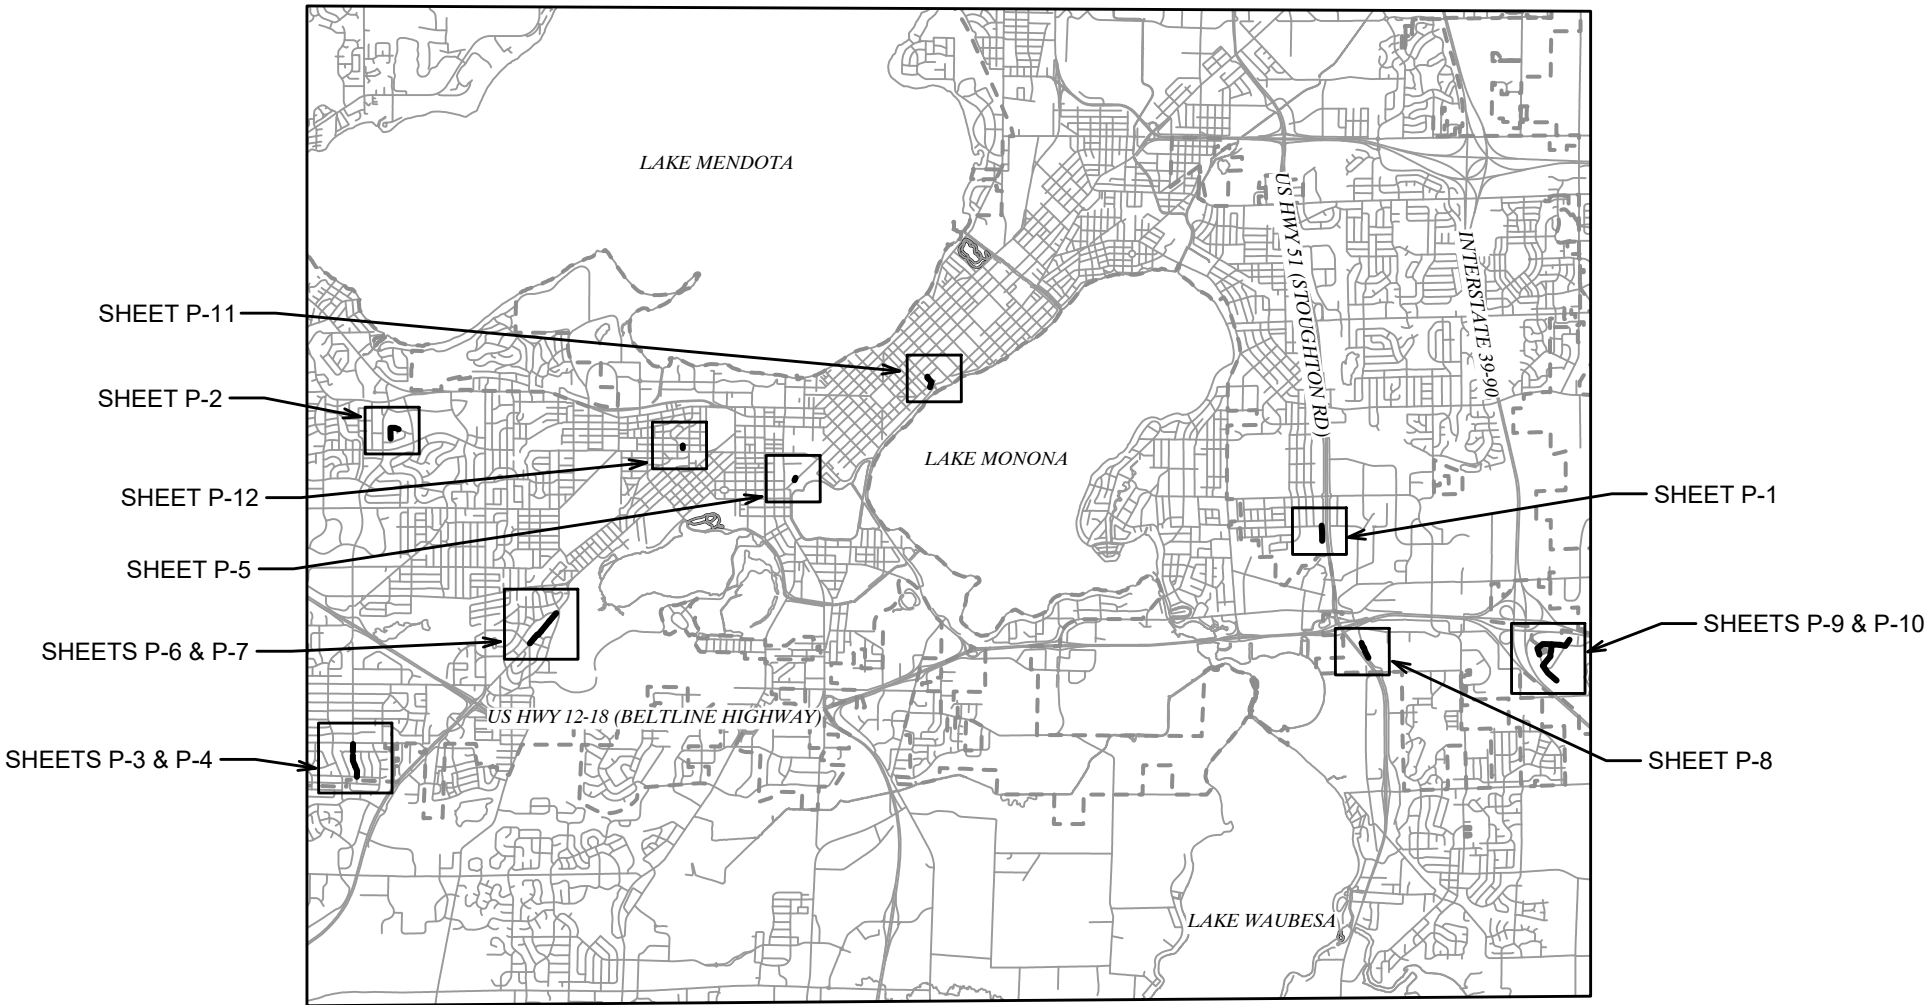

PUBLIC IMPROVEMENT PROJECT
APPROVED

APRIL 15, 2025

BY THE COMMON COUNCIL
OF MADISON, WISCONSIN

PUBLIC IMPROVEMENT DESIGN
APPROVED BY:

ENG- Greg Fries05/22/2025

ENG- Greg Fries (May 22, 2025 15:02 CDT)


City Engineer Date

SANITARY SEWER
DESIGNED BY:



05/22/2025

TRAFFIC CONTROL
DESIGNED BY:

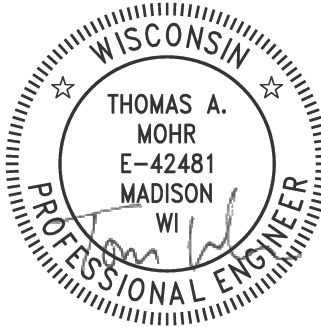

05/22/2025

PLOT SCALE: 1 IN=1 FT_XREF

PLOT NAME: ---

REV. DATE: 5/19/2025 11:31 AM

ORIGINATOR: CITY_OF_MADISON

LOCATION	U.S. STRUCT.	D.S. STRUCT.	DIA (IN)	LENGTH (LF)	MATERIAL	LATERALS	OUTSIDE DROPS	SHEET
TOMPKINS DRIVE APARTMENT COMPLEX	SAS6656-003	SAS6656-002	8	216	VP	2	-	P-1
TOMPKINS DRIVE APARTMENT COMPLEX	SAS6656-002	SAS6657-010	8	235	VP	2	-	P-1
TOMPKINS DRIVE APARTMENT COMPLEX	SAS6657-010	SAS6657-007	8	228	VP	3	-	P-1
GREEN LAKE PASS	SAS3452-005	SAS3452-006	8	253	VP	4	-	P-2
GREEN LAKE PASS	SAS3452-006	SAS3451-010	8	227	VP	3	-	P-2
GREEN LAKE PASS / BUFFALO TRAIL	SAS3451-010	SAS3451-014	8	207	VP	3	-	P-2
BUFFALO TRAIL	SAS3451-014	SAS3451-015	8	173	VP	2	-	P-2
GILBERT ROAD	SAS3368-004	SAS3368-002	8	333	VP	1	-	P-3
GILBERT ROAD	SAS3368-006	SAS3368-007	8	228	VP	4	-	P-3
GILBERT ROAD	SAS3368-007	SAS3368-008	8	268	VP	4	-	P-3 & P-4
GILBERT ROAD	SAS3368-008	SAS3369-001	8	211	VP	4	-	P-4
GILBERT ROAD	SAS3369-001	SAS3369-002	8	275	VP	4	-	P-4
WEST WASHINGTON AVENUE	SAS4854-002	MSDMH02-001A	8	118	VP & CI	0	-	P-5
NAKOMA ROAD	SAS3962-016	SAS3962-015	12	161	VP	1	-	P-6
NAKOMA ROAD	SAS3962-015	SAS3962-014	12	160	VP	1	-	P-6
NAKOMA ROAD	SAS3962-014	SAS3962-004	12	194	VP	2	-	P-6
NAKOMA ROAD	SAS3962-004	SAS3962-003	12	35	VP	0	-	P-6
NAKOMA ROAD	SAS3962-003	SAS3962-002	12	189	VP	0	-	P-6
NAKOMA ROAD	SAS3962-002	SAS3962-001	12	193	VP	2	-	P-6
NAKOMA ROAD	SAS3962-001	SAS3961-012	12	194	VP	1	-	P-6 & P-7
NAKOMA ROAD	SAS3961-012	SAS3961-013	12	194	VP	2	-	P-7
NAKOMA ROAD	SAS3961-013	SAS3961-014	12	194	VP	2	1	P-7
NAKOMA ROAD	SAS3961-014	SAS3961-015	15	127	VP	2	-	P-7
NAKOMA ROAD	SAS3961-015	FUTURE SAS#4B	15	160	VP	1	-	P-7
SOUTH DUTCH MILL ROAD	SAS6763-001	SAS6762-004	8	330	VP	0	-	P-8
SOUTH DUTCH MILL ROAD	SAS6762-004	SAS6762-003	8	168	VP	0	-	P-8
SOUTH DUTCH MILL ROAD	SAS6762-003	SAS6762-002	8	59	VP	0	-	P-8
SOUTH DUTCH MILL ROAD	SAS6762-002	MSDMH07-221	8	178	VP	1	-	P-8
MILLPOND ROAD	SAS7462-006	SAS7462-007	8	340	AC	0	-	P-9
MILLPOND ROAD	SAS7462-007	SAS7462-008	8	253	VP & AC	0	-	P-9
MILLPOND ROAD	SAS7462-008	SAS7462-009	8	381	VP	1	-	P-9
EVAN ACRES ROAD / MILLPOND ROAD	SAS7363-001	SAS7363-002	8	299	AC	0	-	P-9
EVAN ACRES ROAD / MILLPOND ROAD	SAS7363-002	SAS7362-001	8	301	AC	1	-	P-9
EVAN ACRES ROAD / MILLPOND ROAD	SAS7362-001	SAS7462-009	8	404	VP	2	-	P-9
EVAN ACRES ROAD / MILLPOND ROAD	SAS7462-009	SAS7463-002	8	318	VP	0	-	P-9
EVAN ACRES ROAD / MILLPOND ROAD	SAS7463-002	SAS7463-003	12	56	AC	0	-	P-9
EVAN ACRES ROAD / MILLPOND ROAD	SAS7463-003	SAS7463-001	12	169	AC	0	-	P-9
EVAN ACRES ROAD / MILLPOND ROAD	SAS7463-001	SAS7363-002	12	275	AC	0	-	P-9 & P-10
EVAN ACRES ROAD / MILLPOND ROAD	SAS7363-002	SAS7363-003	12	272	AC	0	-	P-10
EVAN ACRES ROAD / MILLPOND ROAD	SAS7363-003	SAS7364-001	12	407	AC	0	-	P-10
EVAN ACRES ROAD / MILLPOND ROAD	SAS7364-001	SAS7464-001	12	278	AC	1	-	P-10
EVAN ACRES ROAD / MILLPOND ROAD	SAS7464-001	MSDMH07-244	12	240	AC	0	-	P-10
JOHN NOLEN DRIVE / EAST WILSON STREET / SOUTH BLAIR STREET	SAS5249-031	SAS5249-015	18	223	CI & VP	0	-	P-11
SOUTH BLAIR STREET	SAS5249-015	SAS5249-011	24	19	CI & RCP	0	-	P-11
SOUTH BLAIR STREET	SAS5249-011	SAS5249-041	24	150	RCP	2	-	P-11
SOUTH BLAIR STREET	SAS5249-041	SAS5249-012	24	119	RCP	0	-	P-11
SOUTH BLAIR STREET	SAS5249-012	SAS5249-013	24	34	RCP	0	-	P-11
OLIVE JONES PARK (STORM)	PARK IN-3	PARK IN-4	10	72	VP	0	-	P-12
OLIVE JONES PARK (STORM)	PARK IN-4	AS4452-024	12	48	VP	0	-	P-12



D-1 DETAILED LINING LIST

15512

MADISON, WI

CIPP UV LINING REHABILITATION OF SEWERS PHASE 1 - 2025

15512

D-1

9612

TRACT NO:

15512

REVISION

DATE

BY


MARK

DESIGNED BY: EAC

DATE: 5/19/2025 11:32 AM

Scale: 1" = 100'

D-1

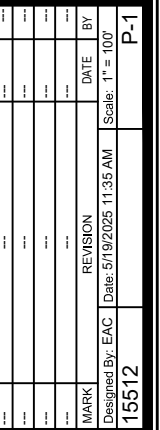

MADISON, WI

CONTRACT NO:

CIPP UV LINING REHABILITATION OF SEWERS PHASE 1 - 2025
MADISON, WI


15512

P-1

**DENOTES SEWER MAIN SCHEDULED FOR THERMAL CURE LINING - SEE CITY PROJECT 15699, CONTRACT 9654

NOTES:

- 1) BUFFALO TR, GREEN LAKE PASS, & BARRON CT ARE SCHEDULED FOR RESURFACING WITH UTILITIES AS PART OF AN UPCOMING PUBLIC WORKS PROJECT - SEE CITY PROJECT 15123, CONTRACT 8806. THE PROPOSED SANITARY SEWER LAYOUT FOR THIS PROJECT HAS BEEN INCORPORATED INTO THE SANITARY SEWER LAYOUT SHOWN ON THIS SHEET. THIS PROJECT'S PROPOSED SANITARY SEWER IS LOCATED EAST OF BARRON CT AND IS DENOTED AS 'FUTURE' ON THESE PLANS.
- 2) DENOTES EXISTING SEWER MAIN TO BE MODIFIED AS PART OF UPCOMING RESURFACING WITH UTILITIES PROJECT (REFER TO NOTE 1).

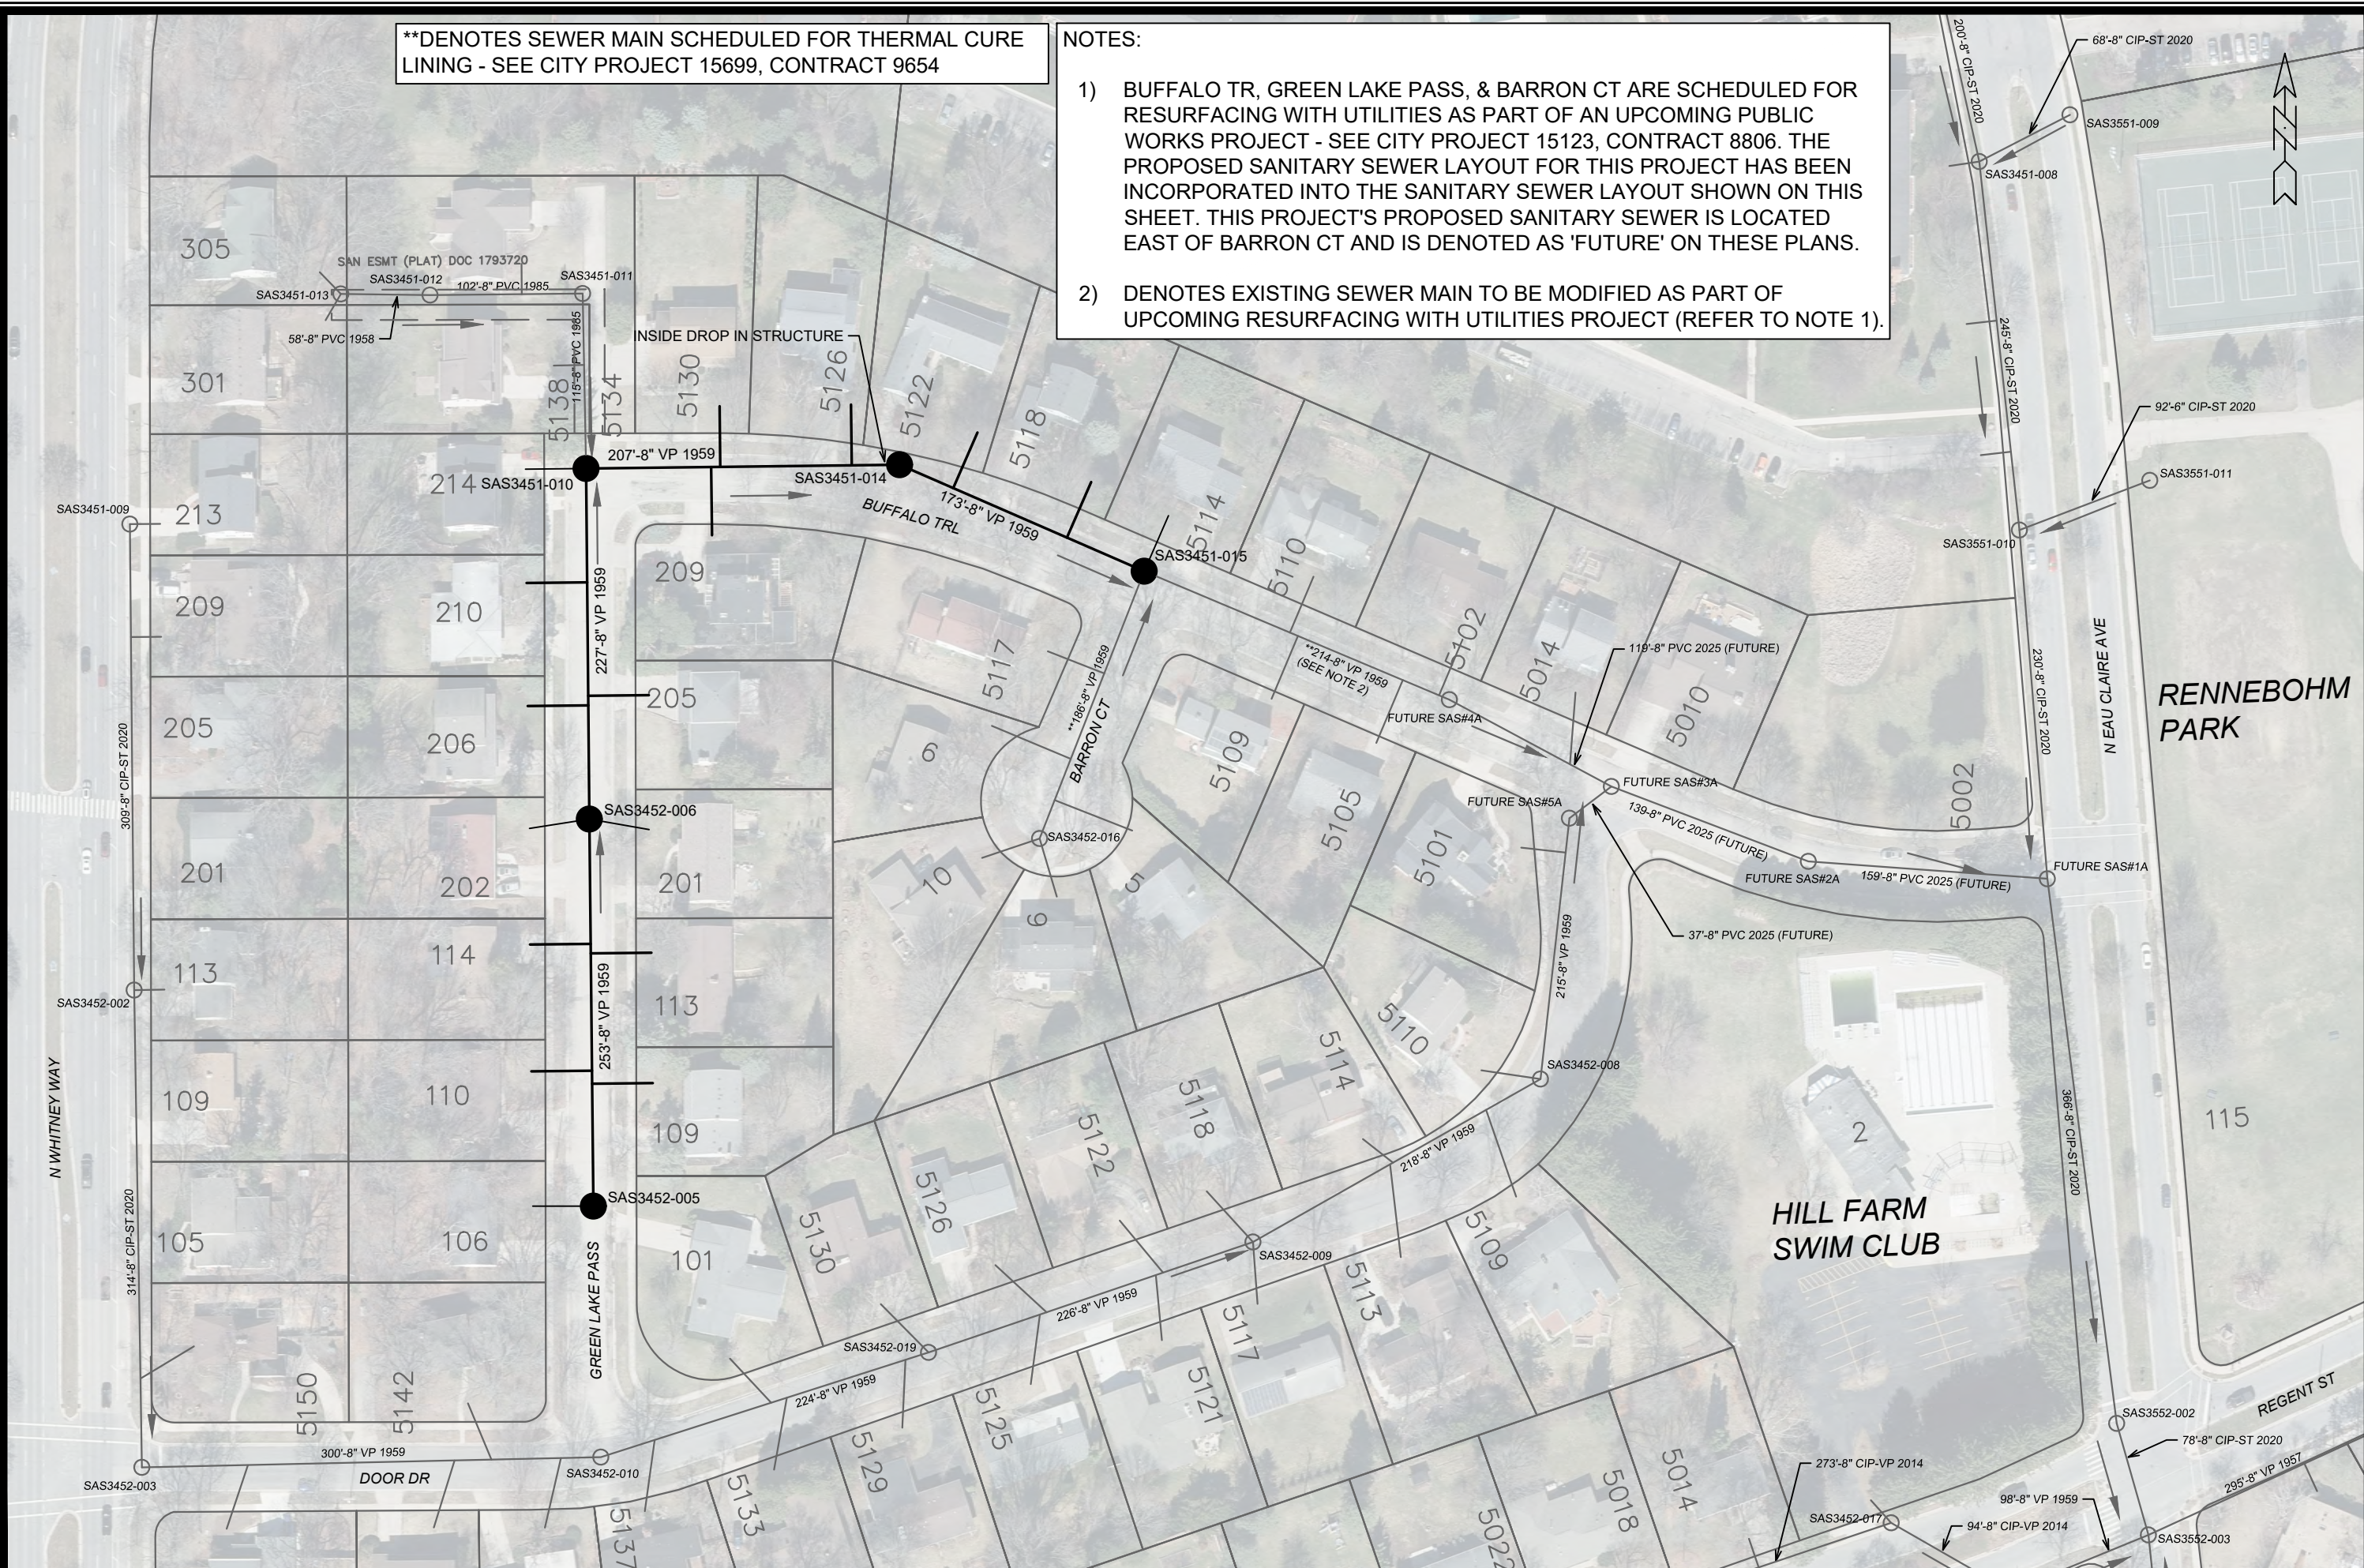

15512		MADISON, WI		CONTRACT NO: 9612	
P-2 UTILITY PLAN		CIPP UV LINING REHABILITATION OF SEWERS PHASE 1 - 2025		15512 Plans_P1-P2	
15512		P-2		15512	
P-2		P-2		P-2	

City of Madison Wisconsin

15512

P-2



P-3 UTILITY PLAN		15512
CIPP UV LINING REHABILITATION OF SEWERS PHASE 1 - 2025		MADISON, WI
15512		9612
P-3		P-3


NOTE: GILBERT RD IS SCHEDULED FOR RESURFACING AS PART OF AN UPCOMING PUBLIC WORKS PROJECT - SEE CITY PROJECT 15416, CONTRACTS 8807 & 8808.

LATERAL CONNECTION INTRUDING INTO SEWER MAIN - CONTRACTOR TO TRIM LATERAL CONNECTION DOWN PRIOR TO LINING, PAID UNDER BID ITEM 90002 - REMOVE INTRUDING TAP


15512


P-3

****DENOTES SEWER MAIN/STRUCTURE SCHEDULED FOR REPLACEMENT OR MODIFICATION AS PART OF AN UPCOMING PRIVATE DEVELOPMENT PROJECT AT 755 BRAXTON PLACE - SEE CITY PROJECT 15476, CONTRACT 9595. SEWER IMPROVEMENTS FOR THIS PROJECT ARE NOT REPRESENTED ON THIS SHEET AS THEY MAY NOT BE COMPLETED BY THE TIME THIS LINING PROJECT COMMENCES.**

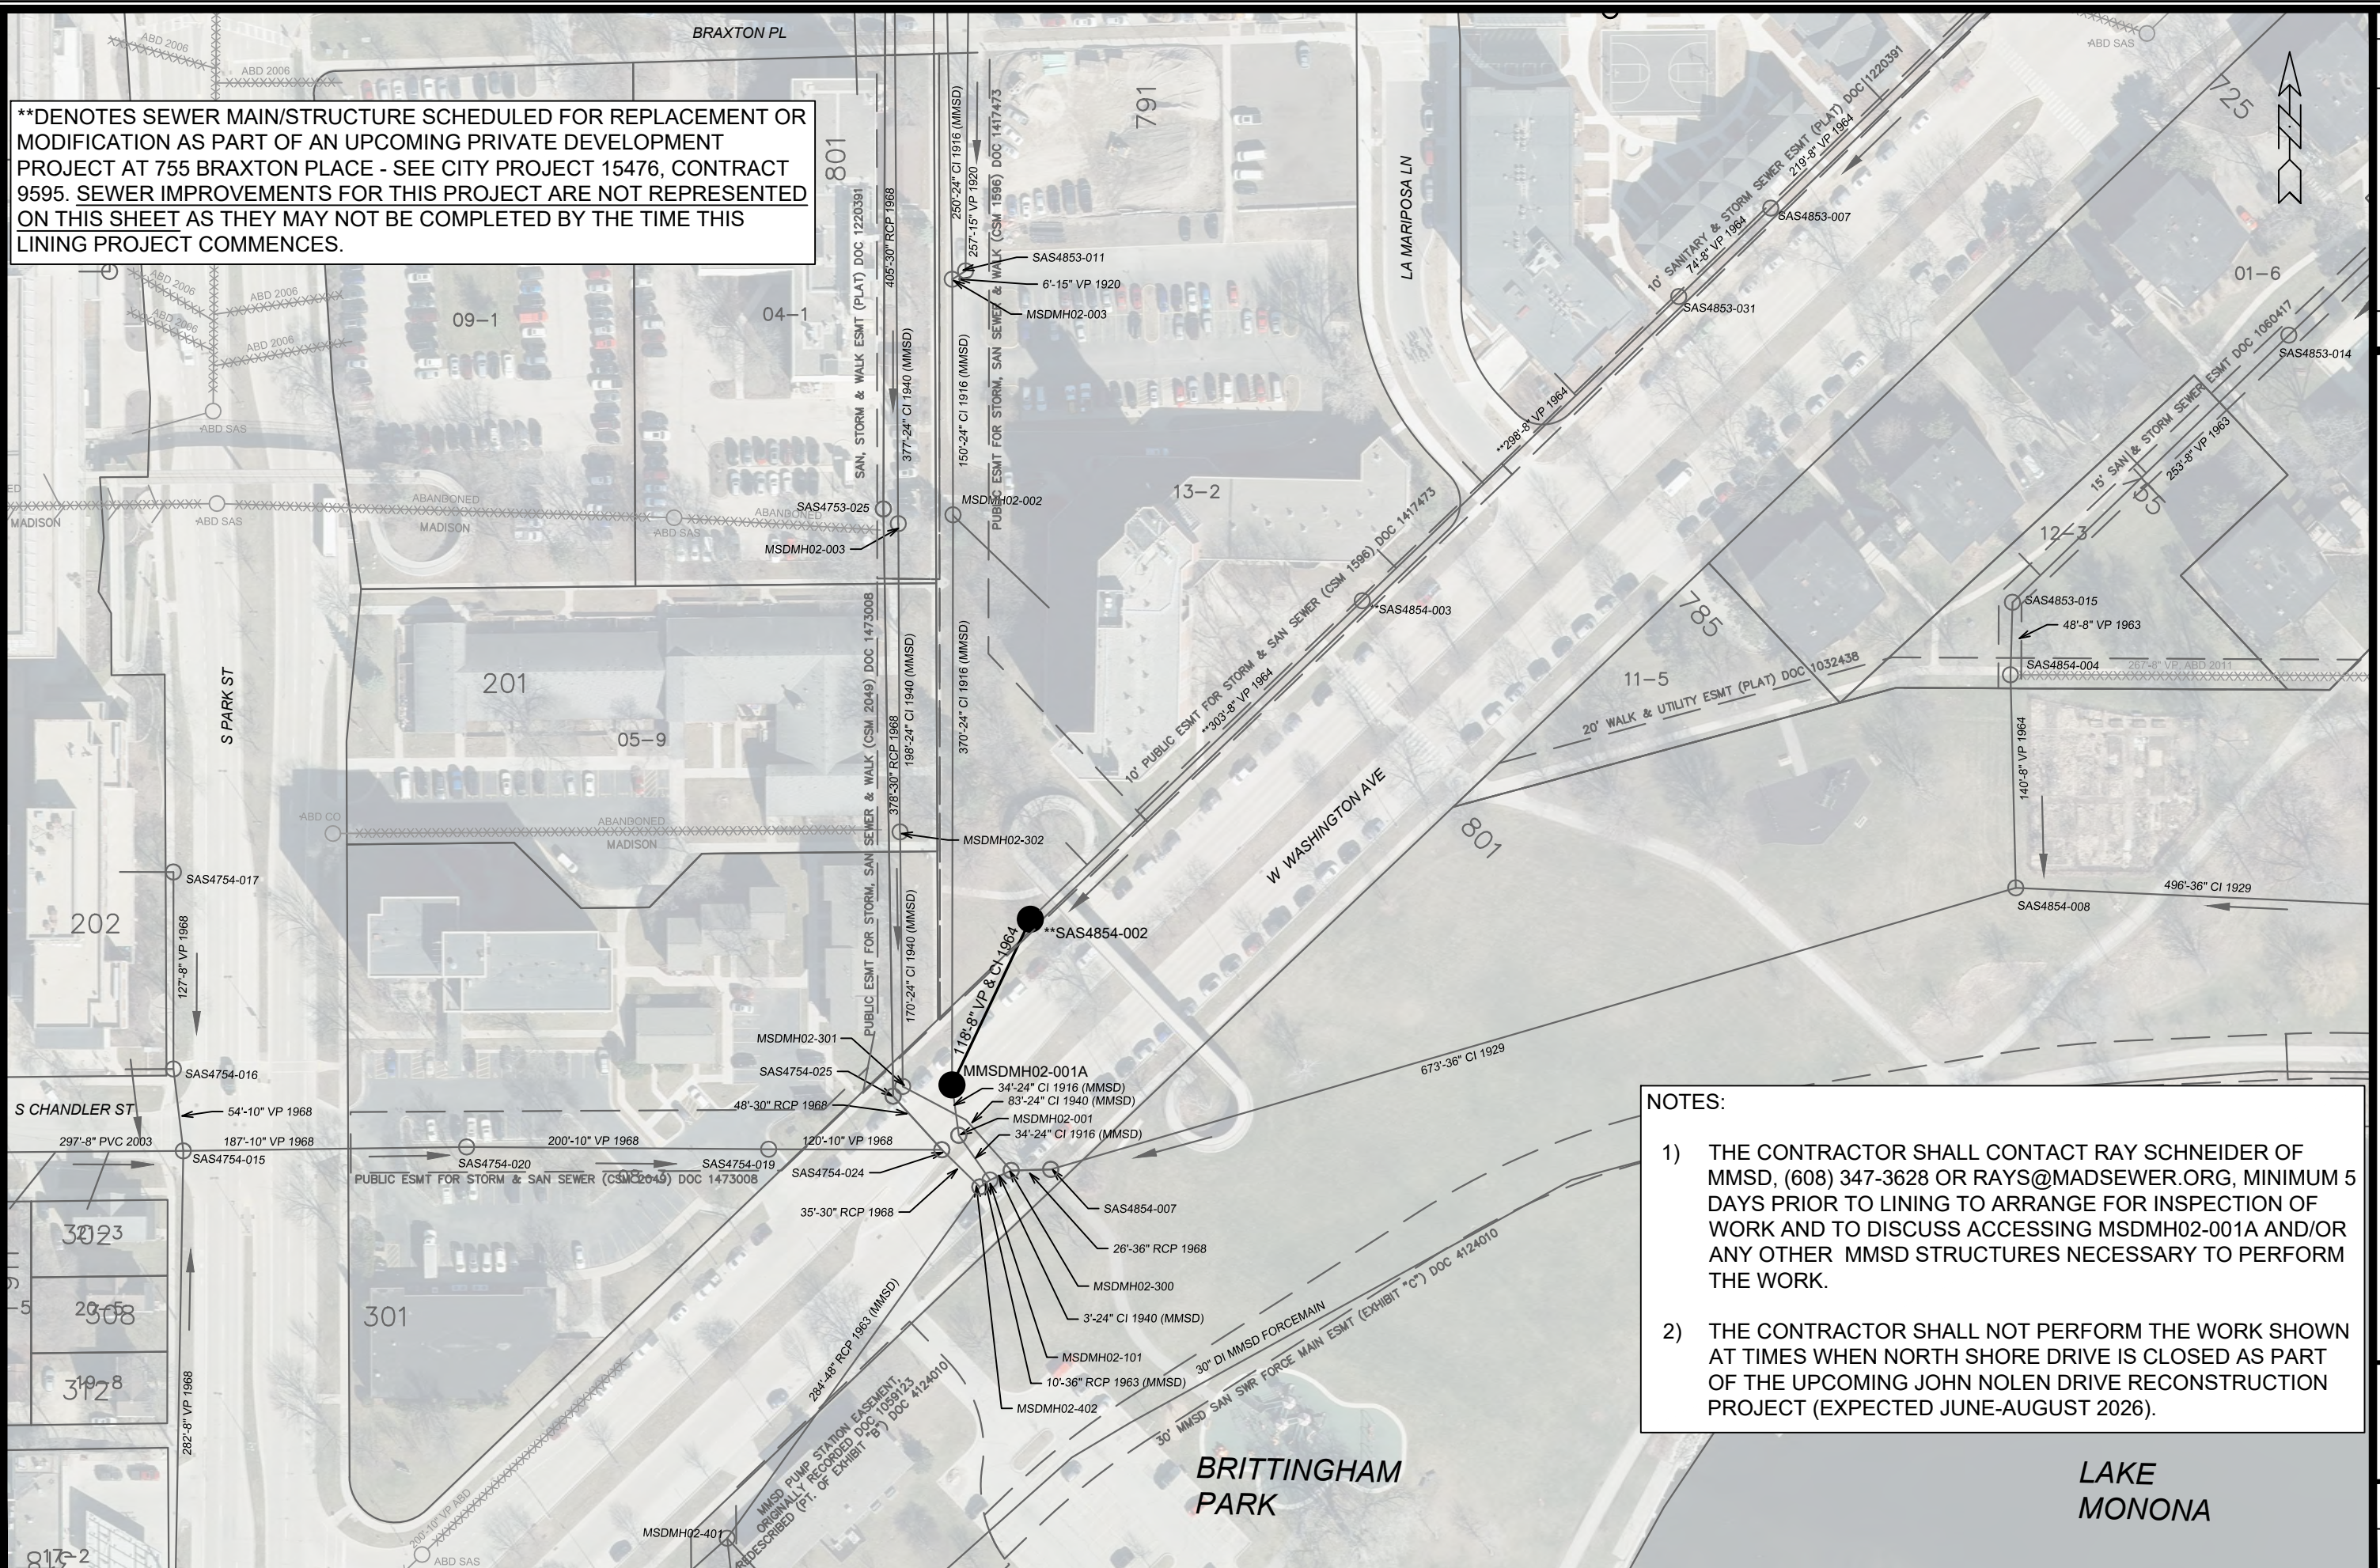


- NOTES:
- 1) THE CONTRACTOR SHALL CONTACT RAY SCHNEIDER OF MMSD, (608) 347-3628 OR RAYS@MADSEWER.ORG, MINIMUM 5 DAYS PRIOR TO LINING TO ARRANGE FOR INSPECTION OF WORK AND TO DISCUSS ACCESSING MSDMH02-001A AND/OR ANY OTHER MMSD STRUCTURES NECESSARY TO PERFORM THE WORK.
 - 2) THE CONTRACTOR SHALL NOT PERFORM THE WORK SHOWN AT TIMES WHEN NORTH SHORE DRIVE IS CLOSED AS PART OF THE UPCOMING JOHN NOLEN DRIVE RECONSTRUCTION PROJECT (EXPECTED JUNE-AUGUST 2026).

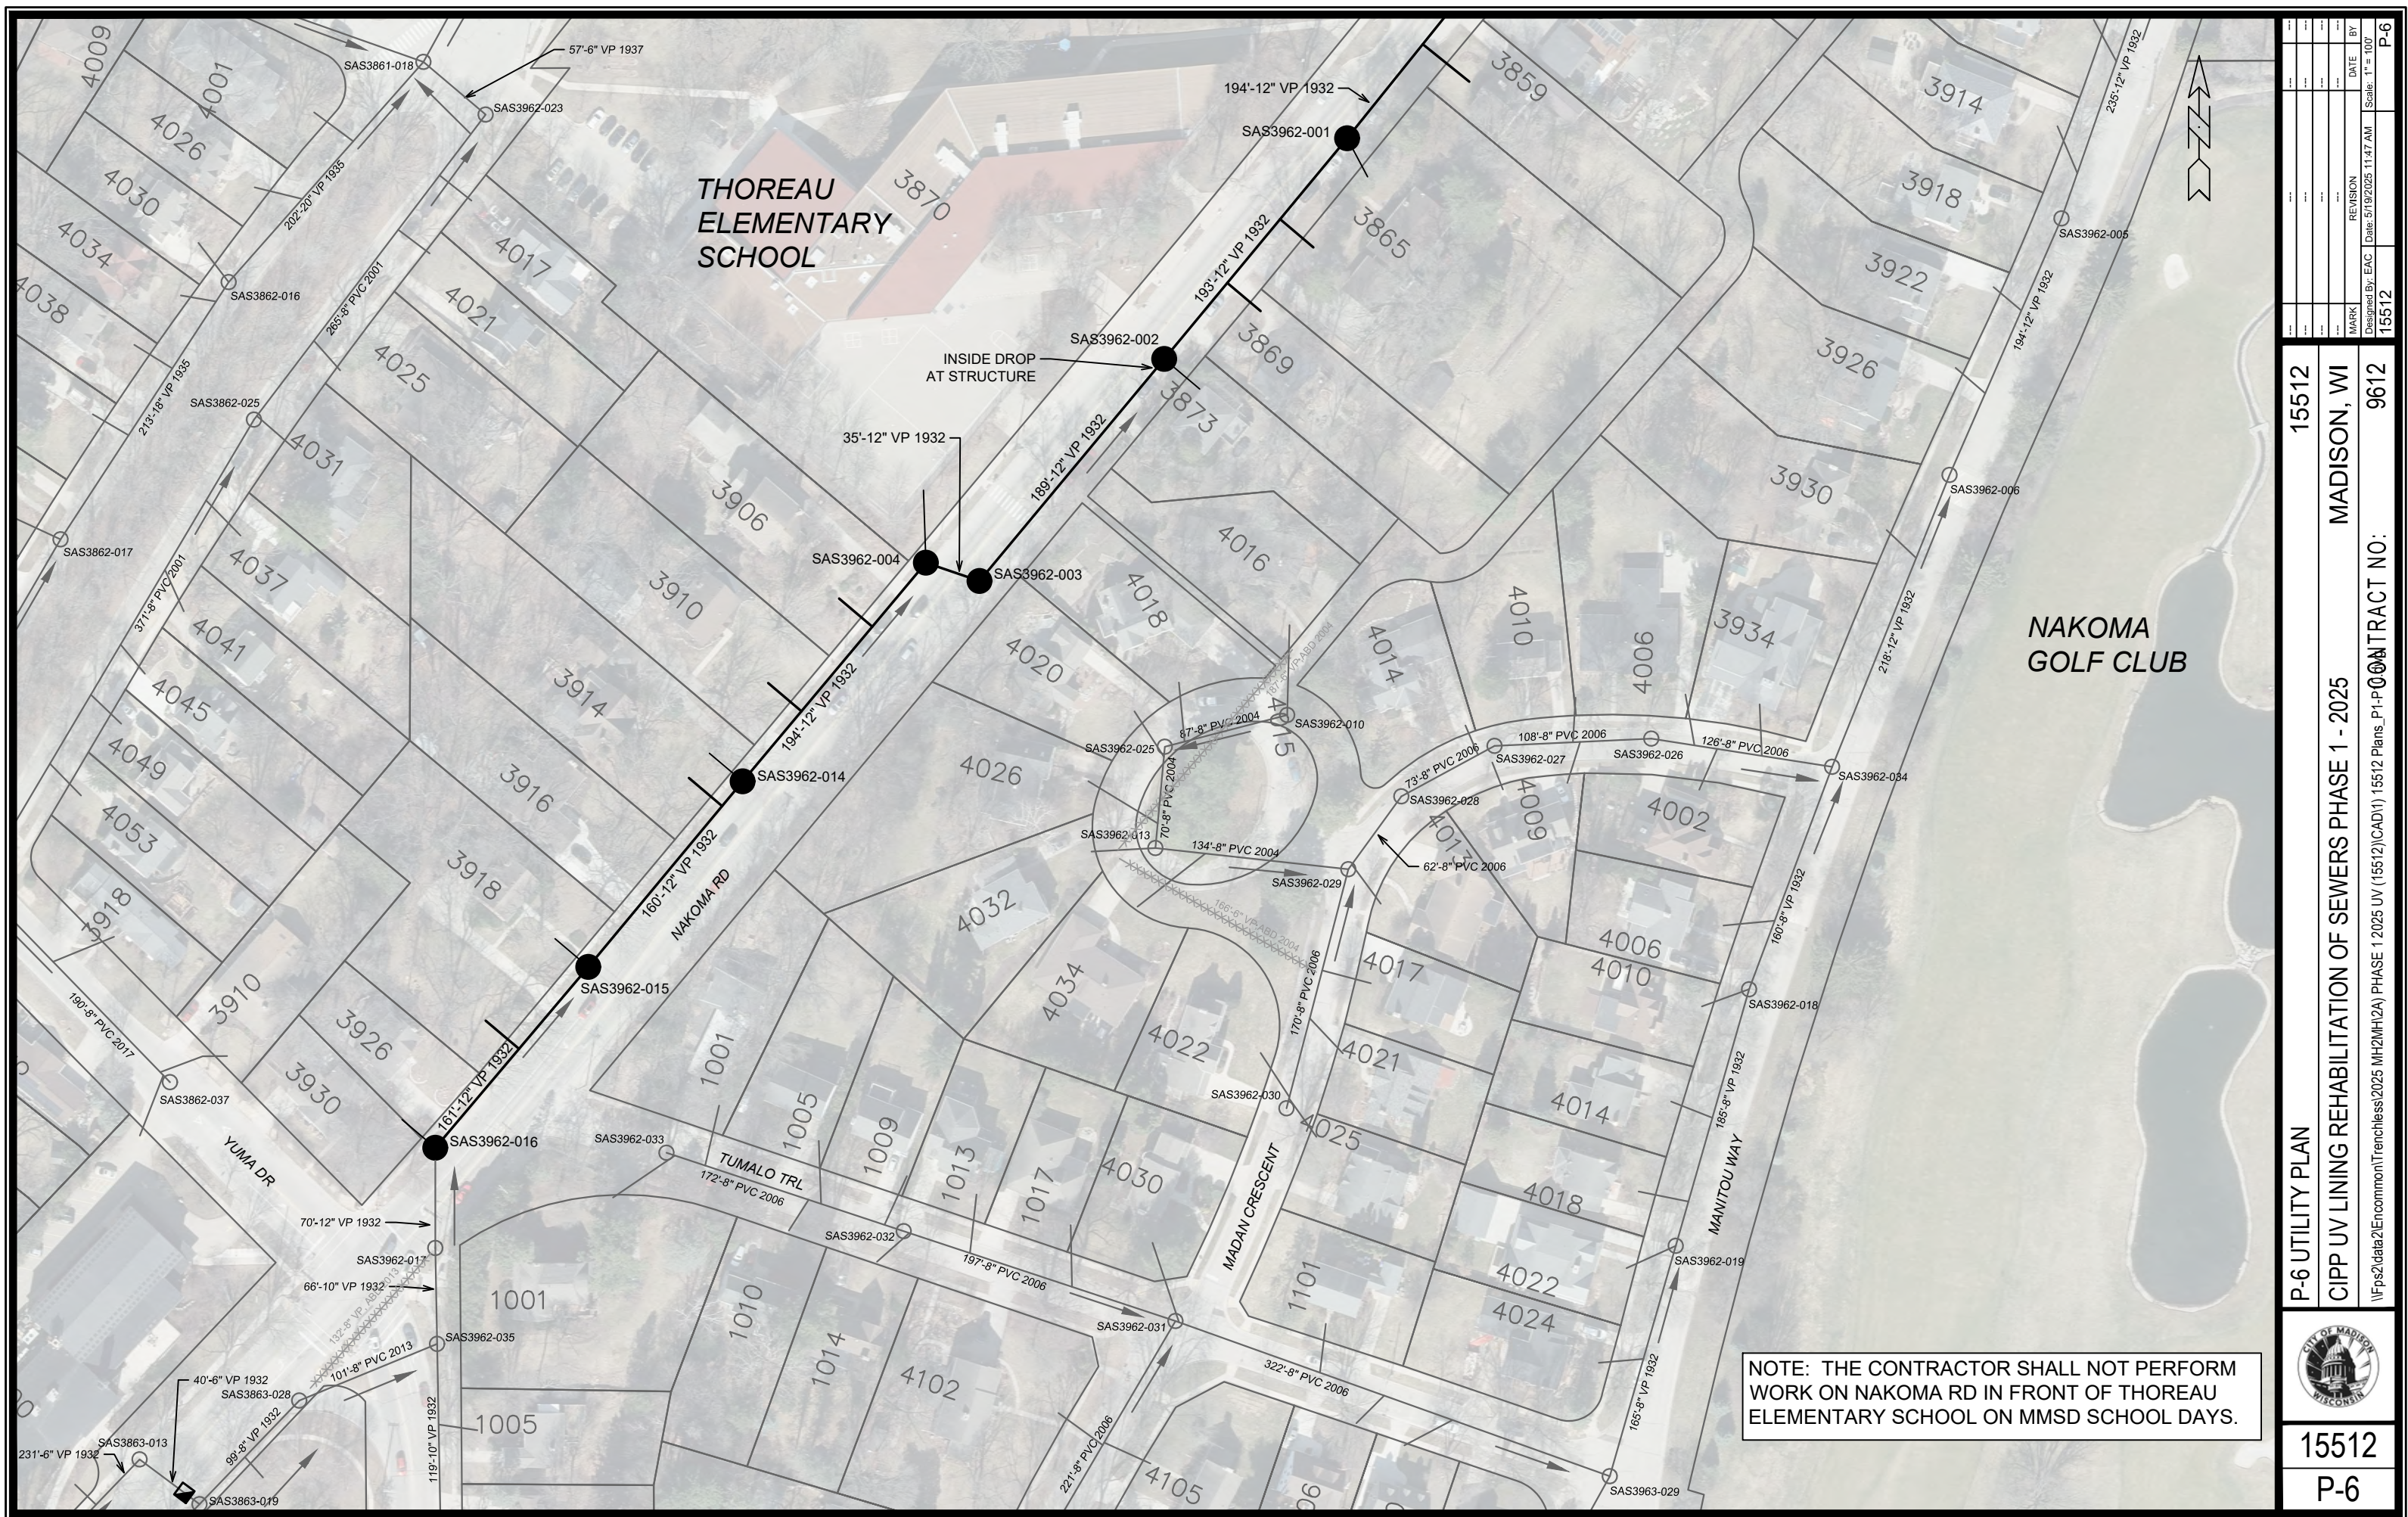

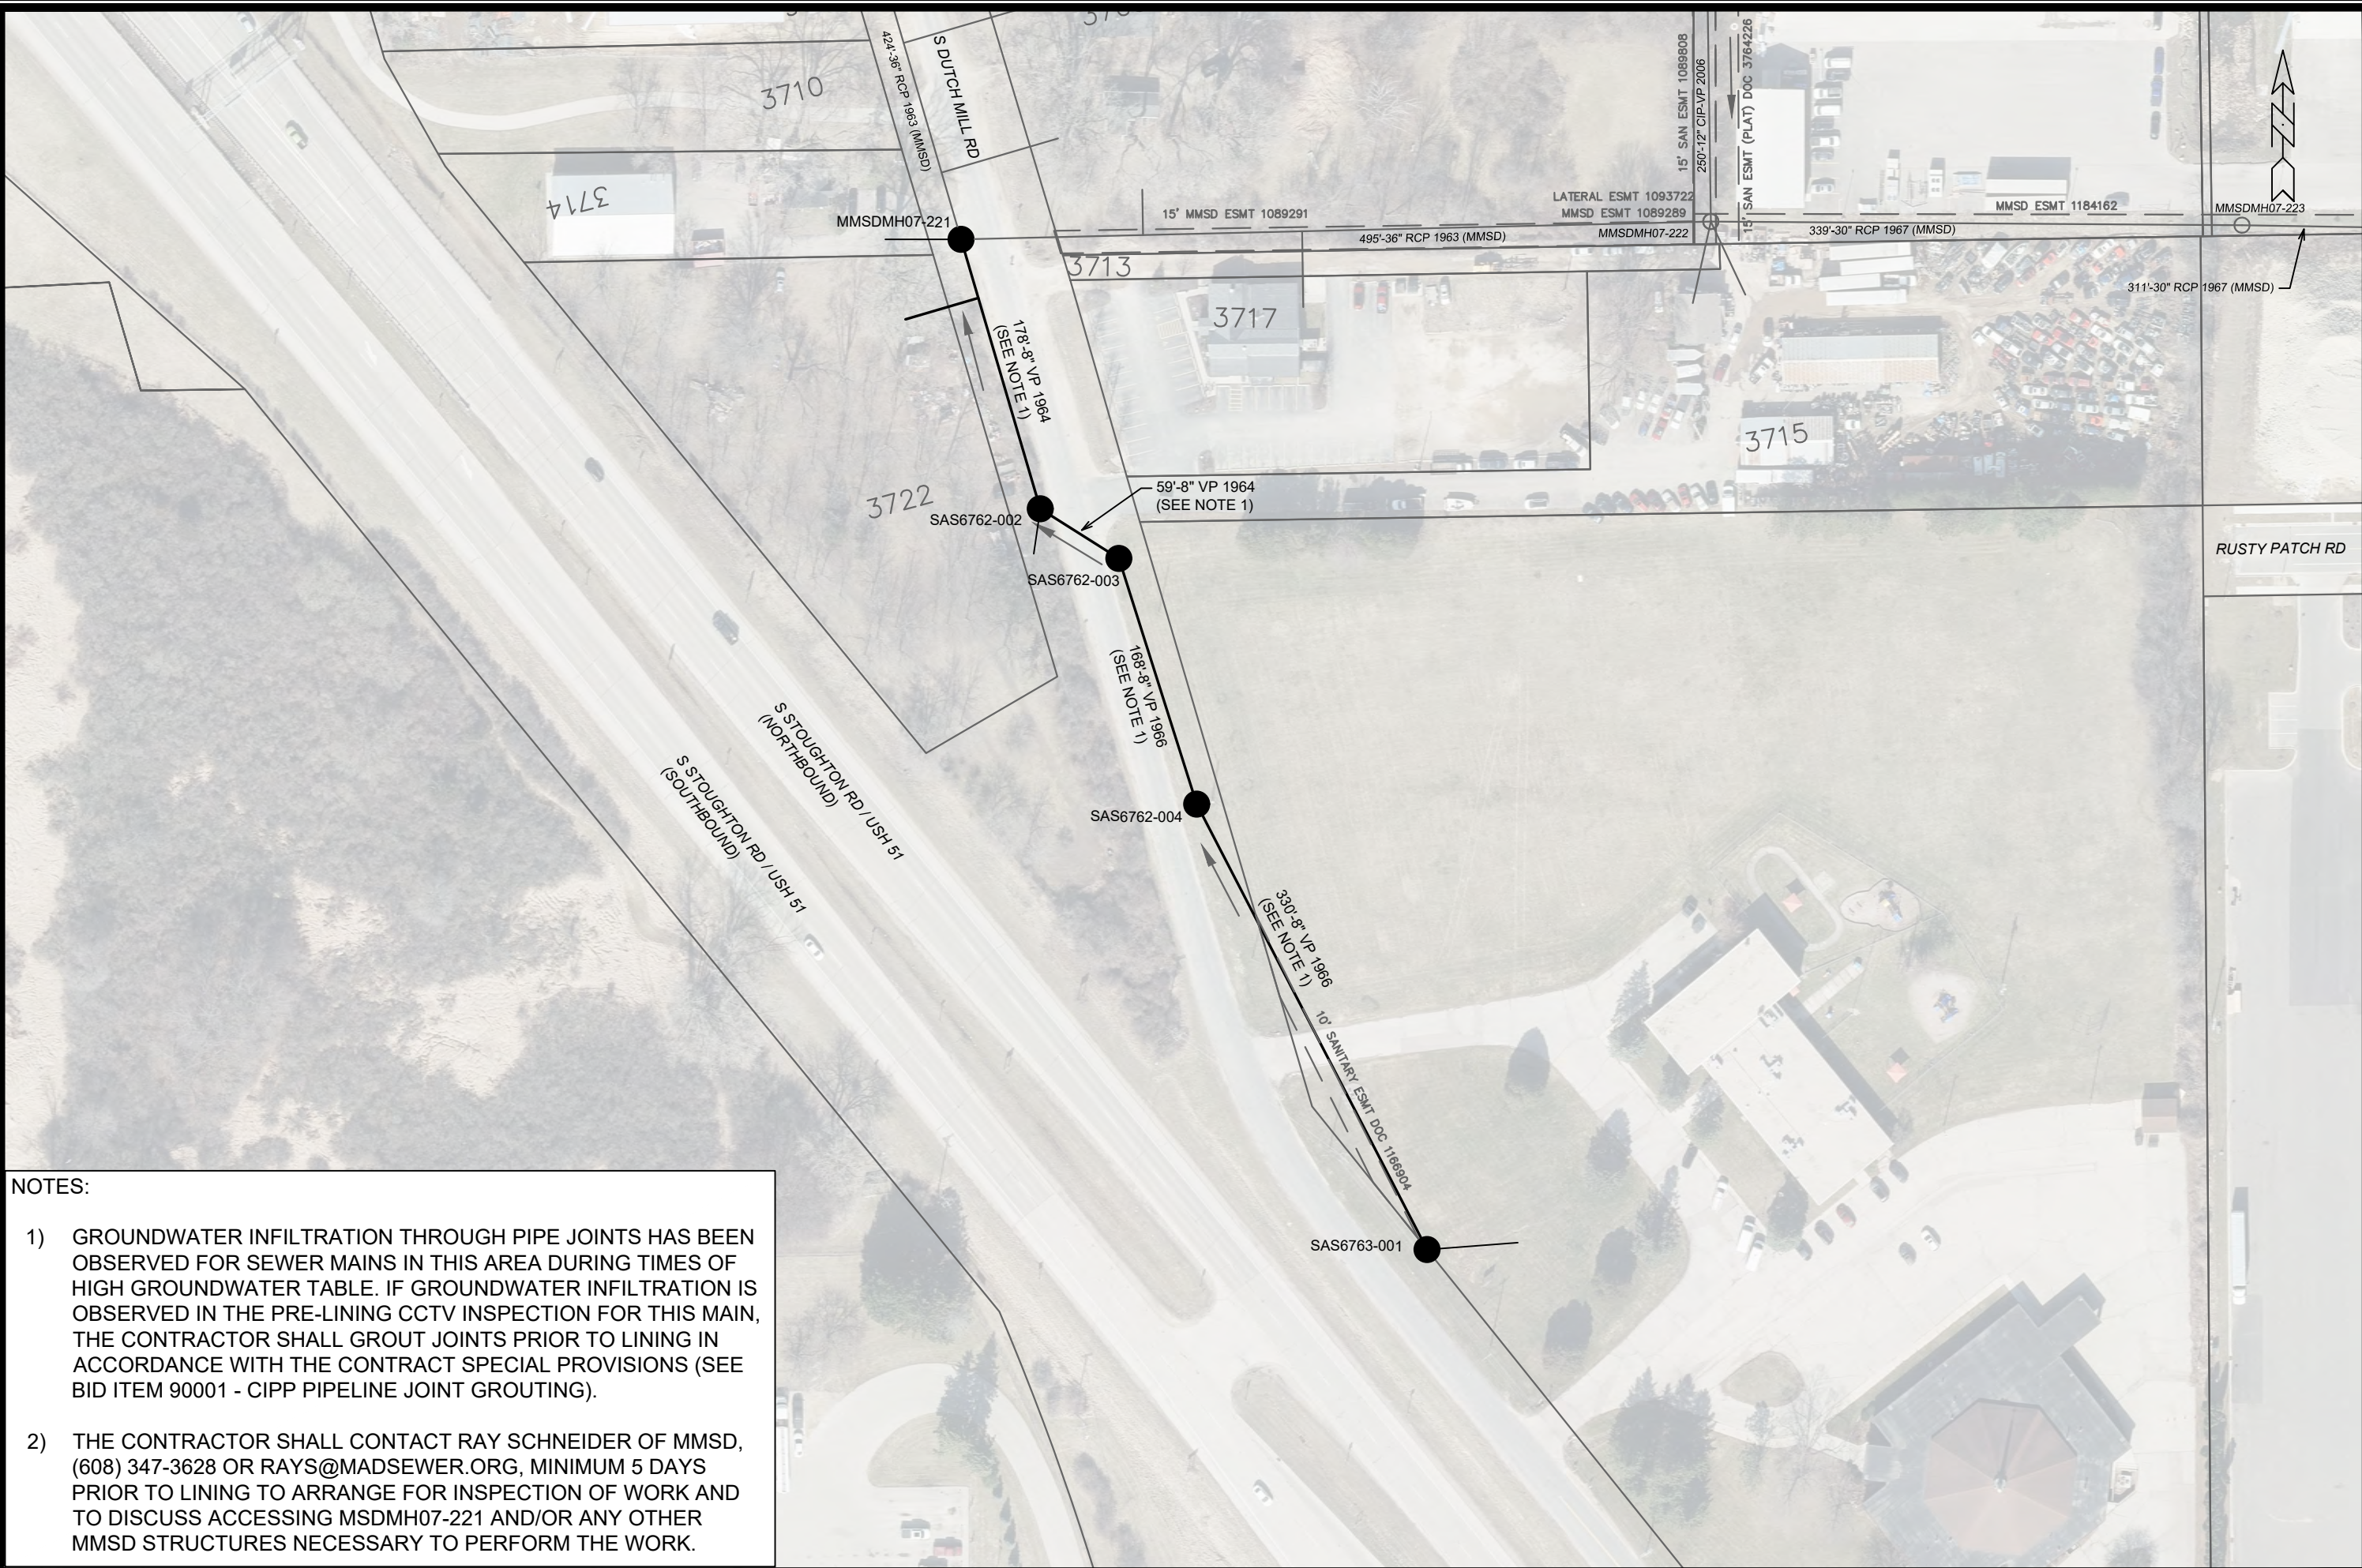



- NOTES:
- 1) GROUNDWATER INFILTRATION THROUGH PIPE JOINTS HAS BEEN OBSERVED FOR SEWER MAINS IN THIS AREA DURING TIMES OF HIGH GROUNDWATER TABLE. IF GROUNDWATER INFILTRATION IS OBSERVED IN THE PRE-LINING CCTV INSPECTION FOR THIS MAIN, THE CONTRACTOR SHALL GROUT JOINTS PRIOR TO LINING IN ACCORDANCE WITH THE CONTRACT SPECIAL PROVISIONS (SEE BID ITEM 90001 - CIPP PIPELINE JOINT GROUTING).
 - 2) THE CONTRACTOR SHALL CONTACT RAY SCHNEIDER OF MMSD, (608) 347-3628 OR RAYS@MADSEWER.ORG, MINIMUM 5 DAYS PRIOR TO LINING TO ARRANGE FOR INSPECTION OF WORK AND TO DISCUSS ACCESSING MSDMH07-221 AND/OR ANY OTHER MMSD STRUCTURES NECESSARY TO PERFORM THE WORK.

	P-8 UTILITY PLAN		15512	P-8
	CIPP UV LINING REHABILITATION OF SEWERS PHASE 1 - 2025		9612	
	MADISON, WI			
	CONTRACT NO:			
15512				
Date: 5/19/2025 11:51 AM				
Scale: 1" = 100'				
BY				
REVISION				
MARK				
Designed By: EAC				

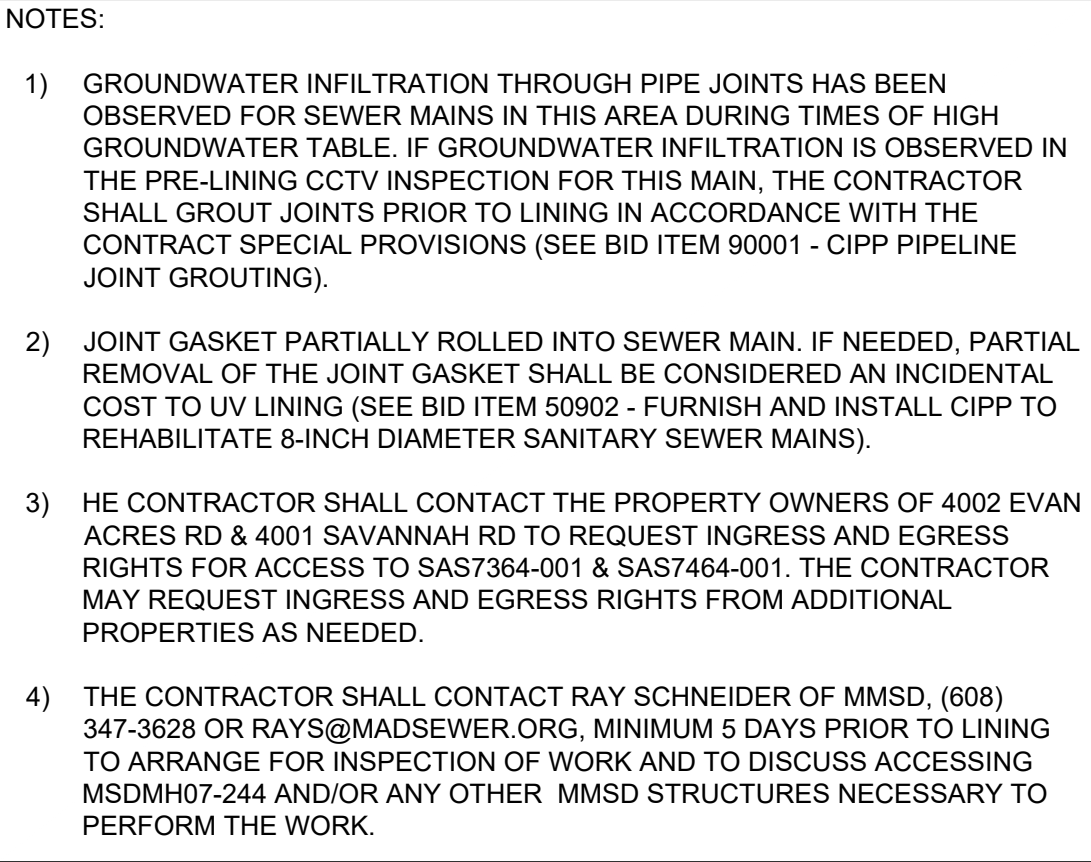

15512
P-10

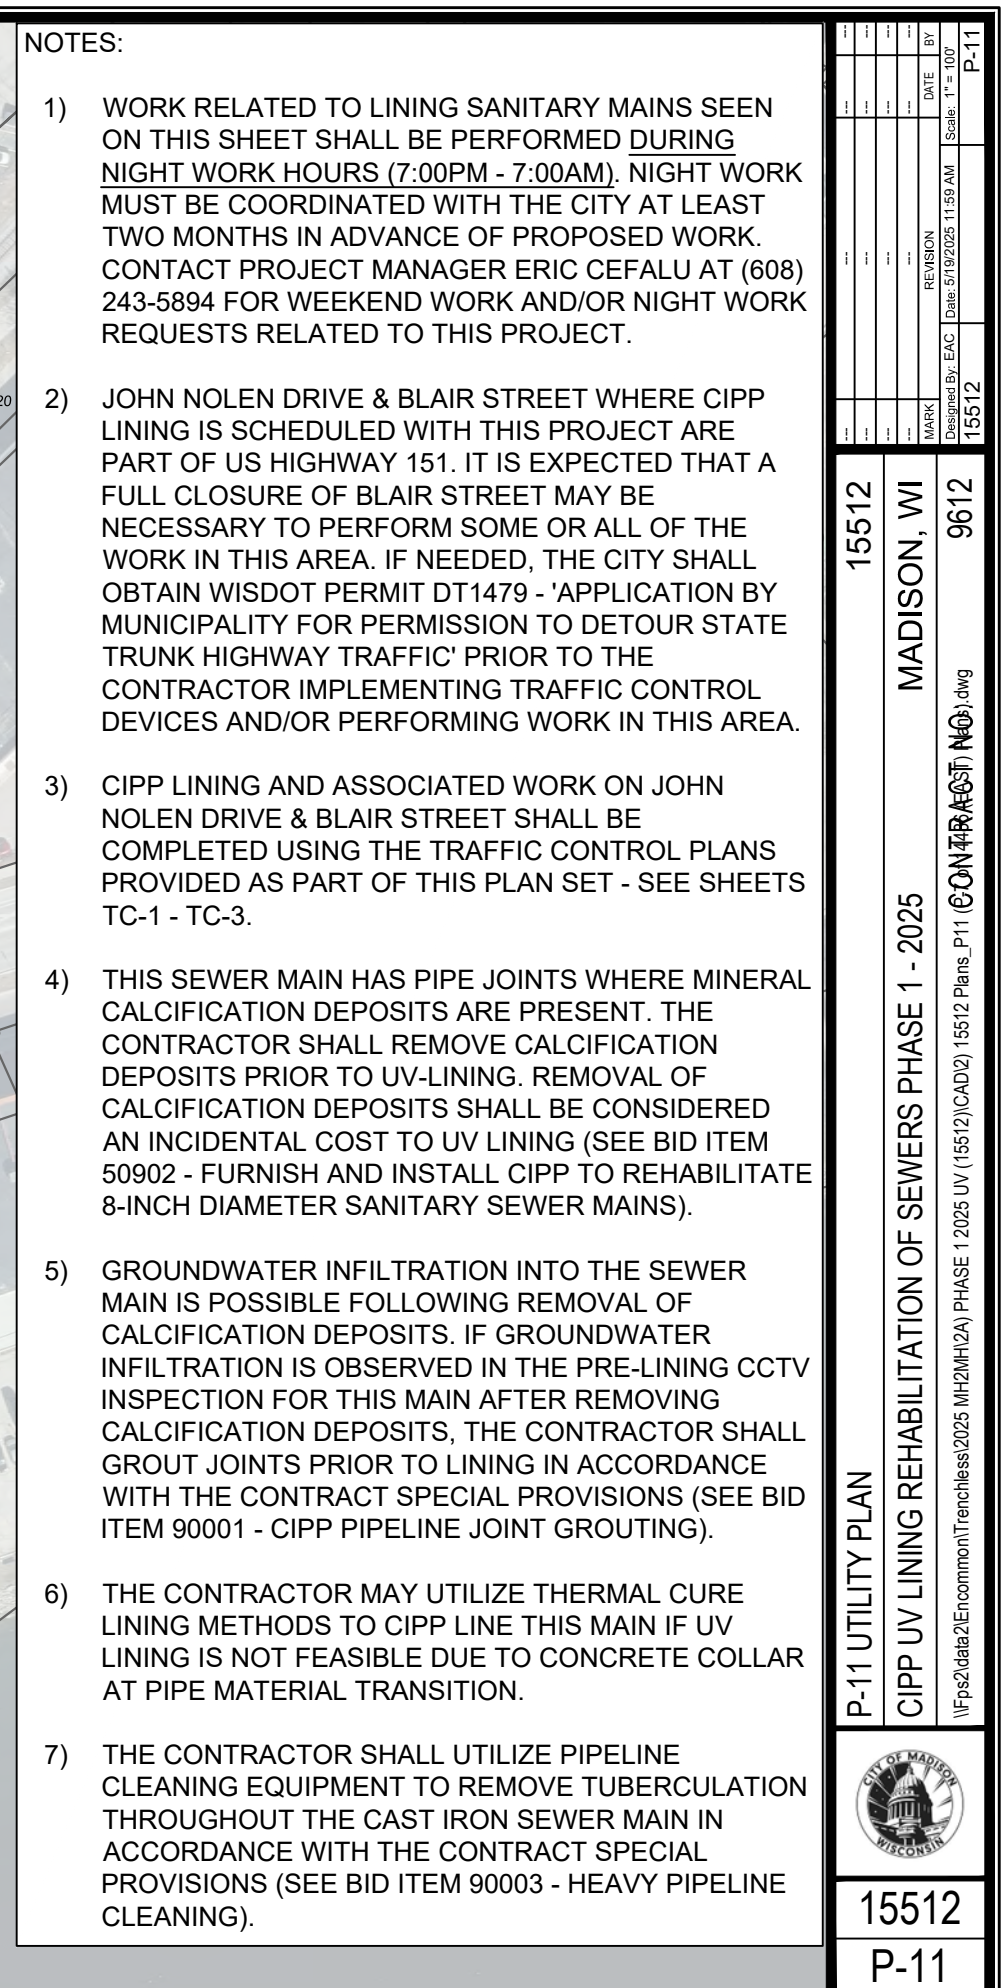[illegible]

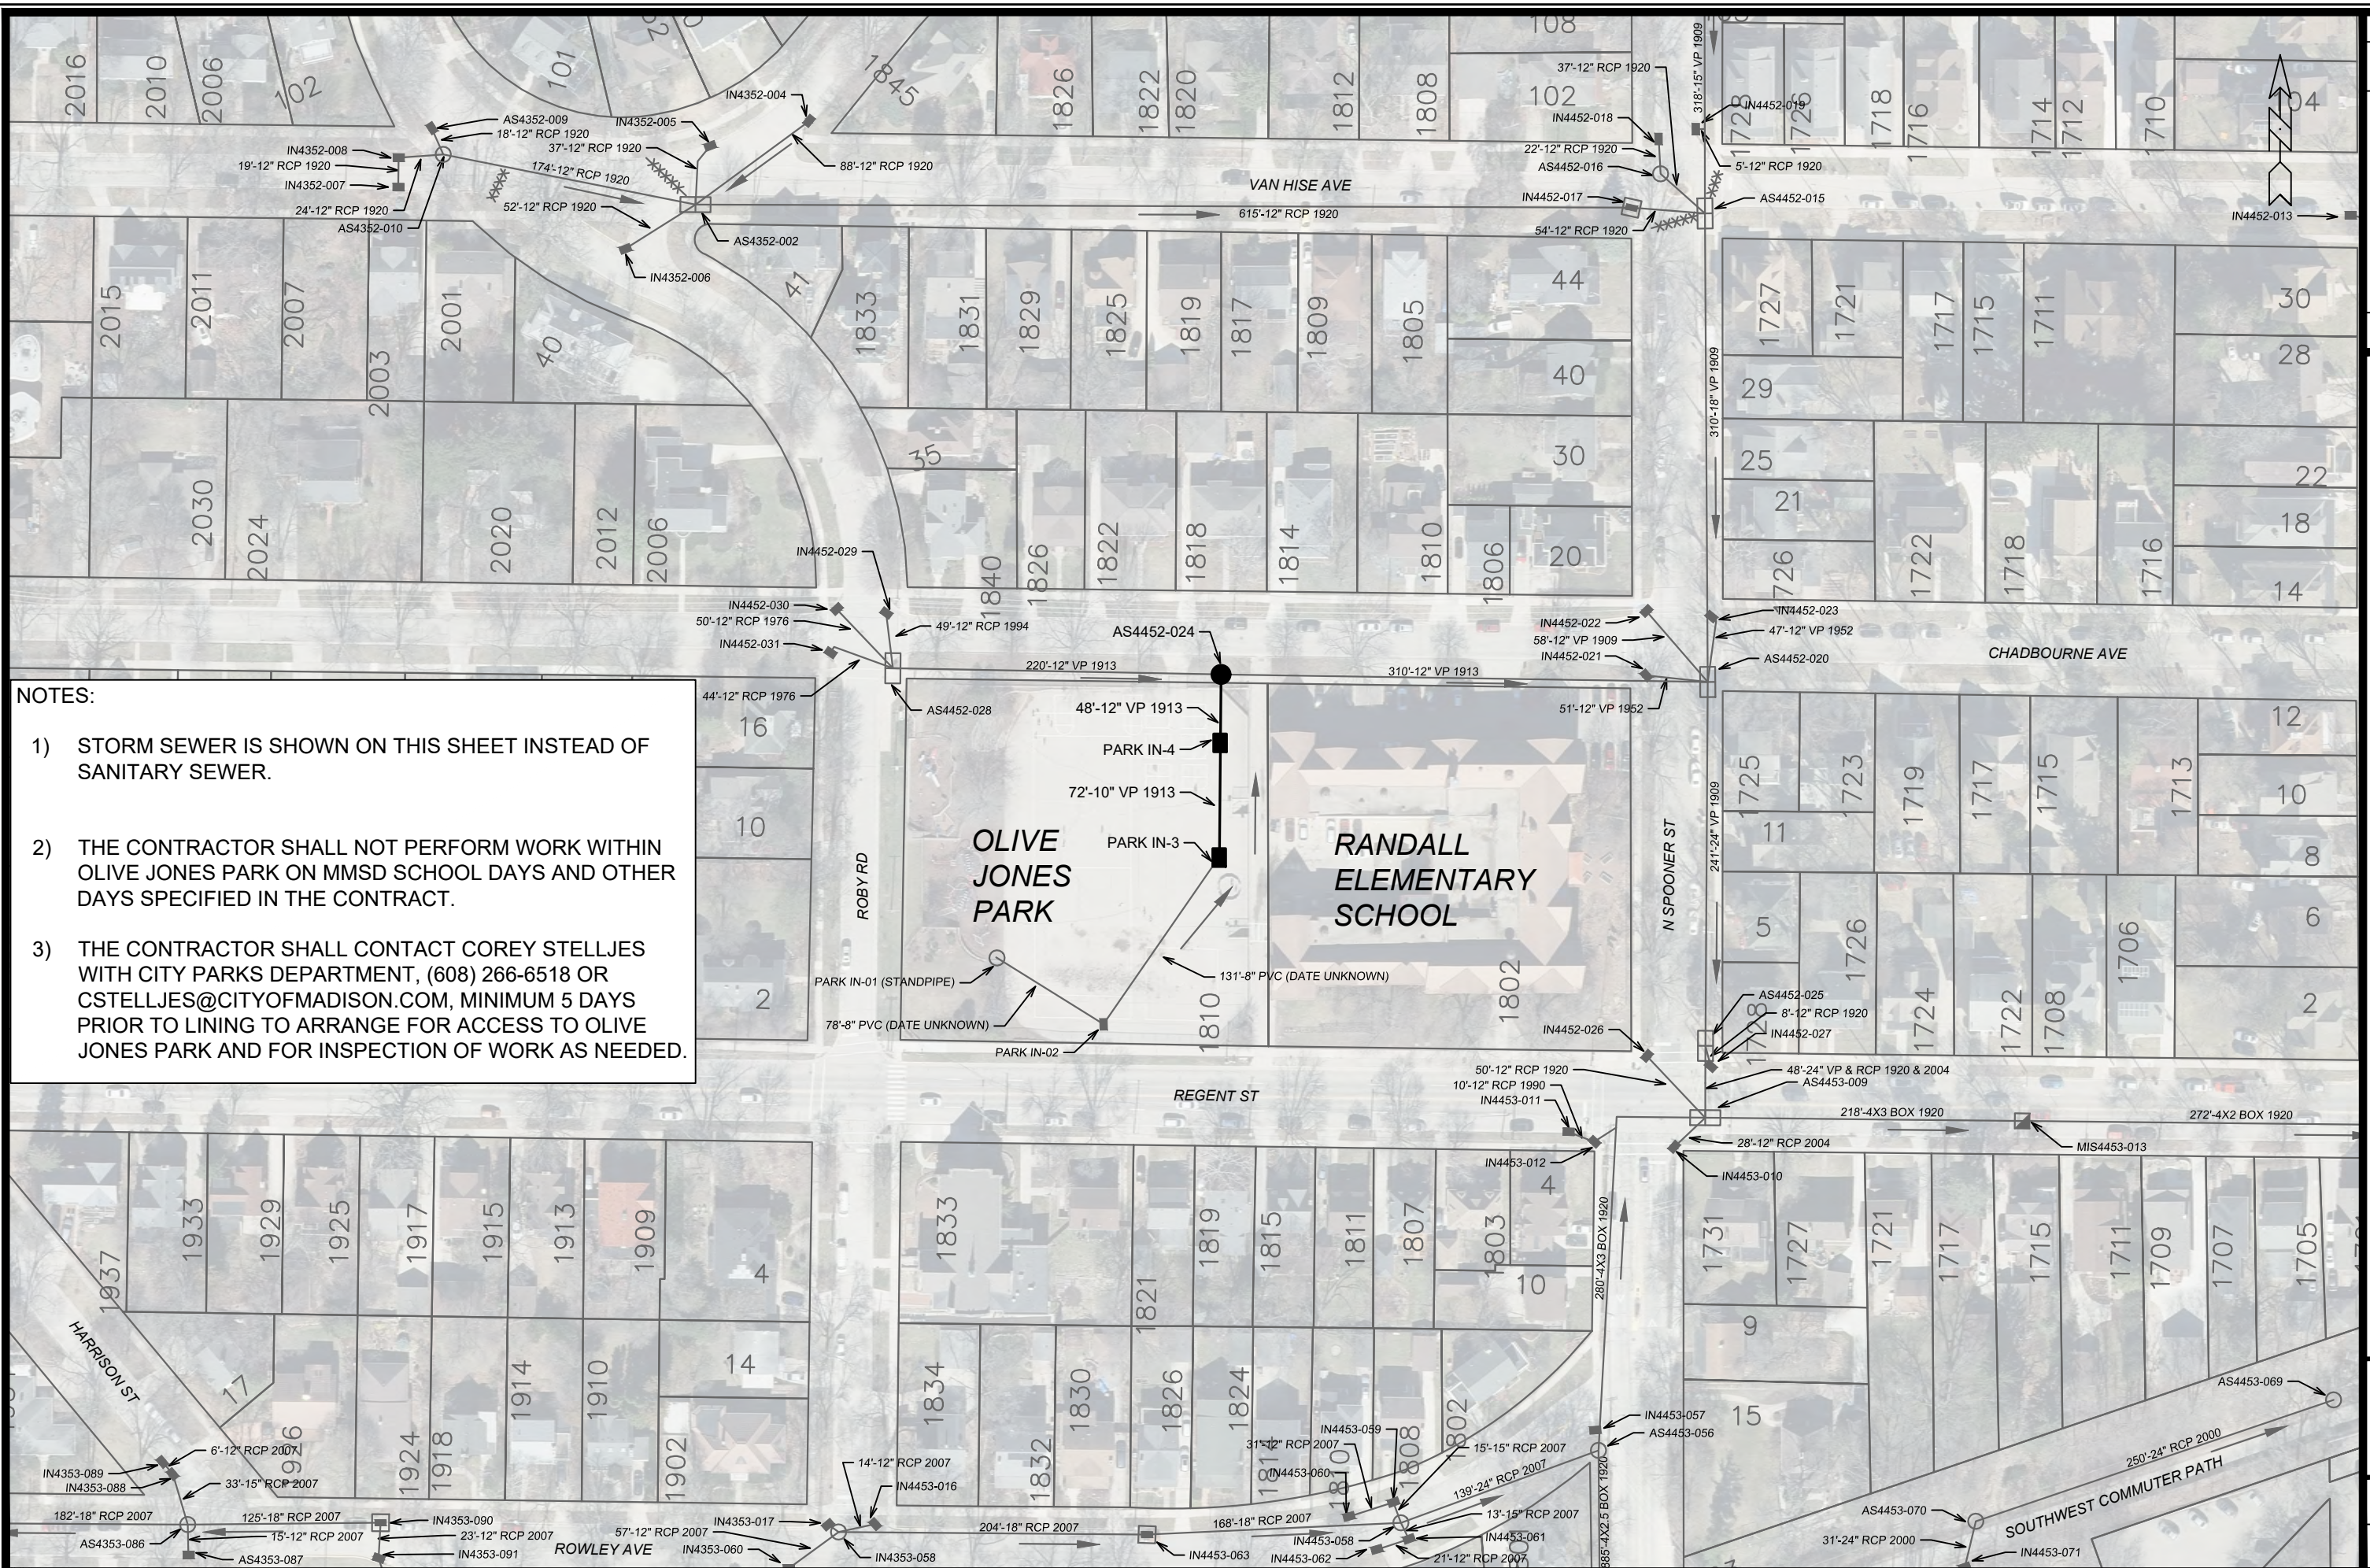


MARK	REVISION	DATE	BY
15512	Date: 5/19/2025 12:02 PM	Scale: 1" = 100'	P-12

P-12 UTILITY PLAN	15512
CIPP UV LINING REHABILITATION OF SEWERS PHASE 1 - 2025	MADISON, WI
\fps\data2\Encommon\Trenchless\2025 MH2\MH2A) PHASE 1 2025 UV (15512)\CAD\3) 15512 Plans_P12 CONTRACT NO: 9612	



15512
P-12

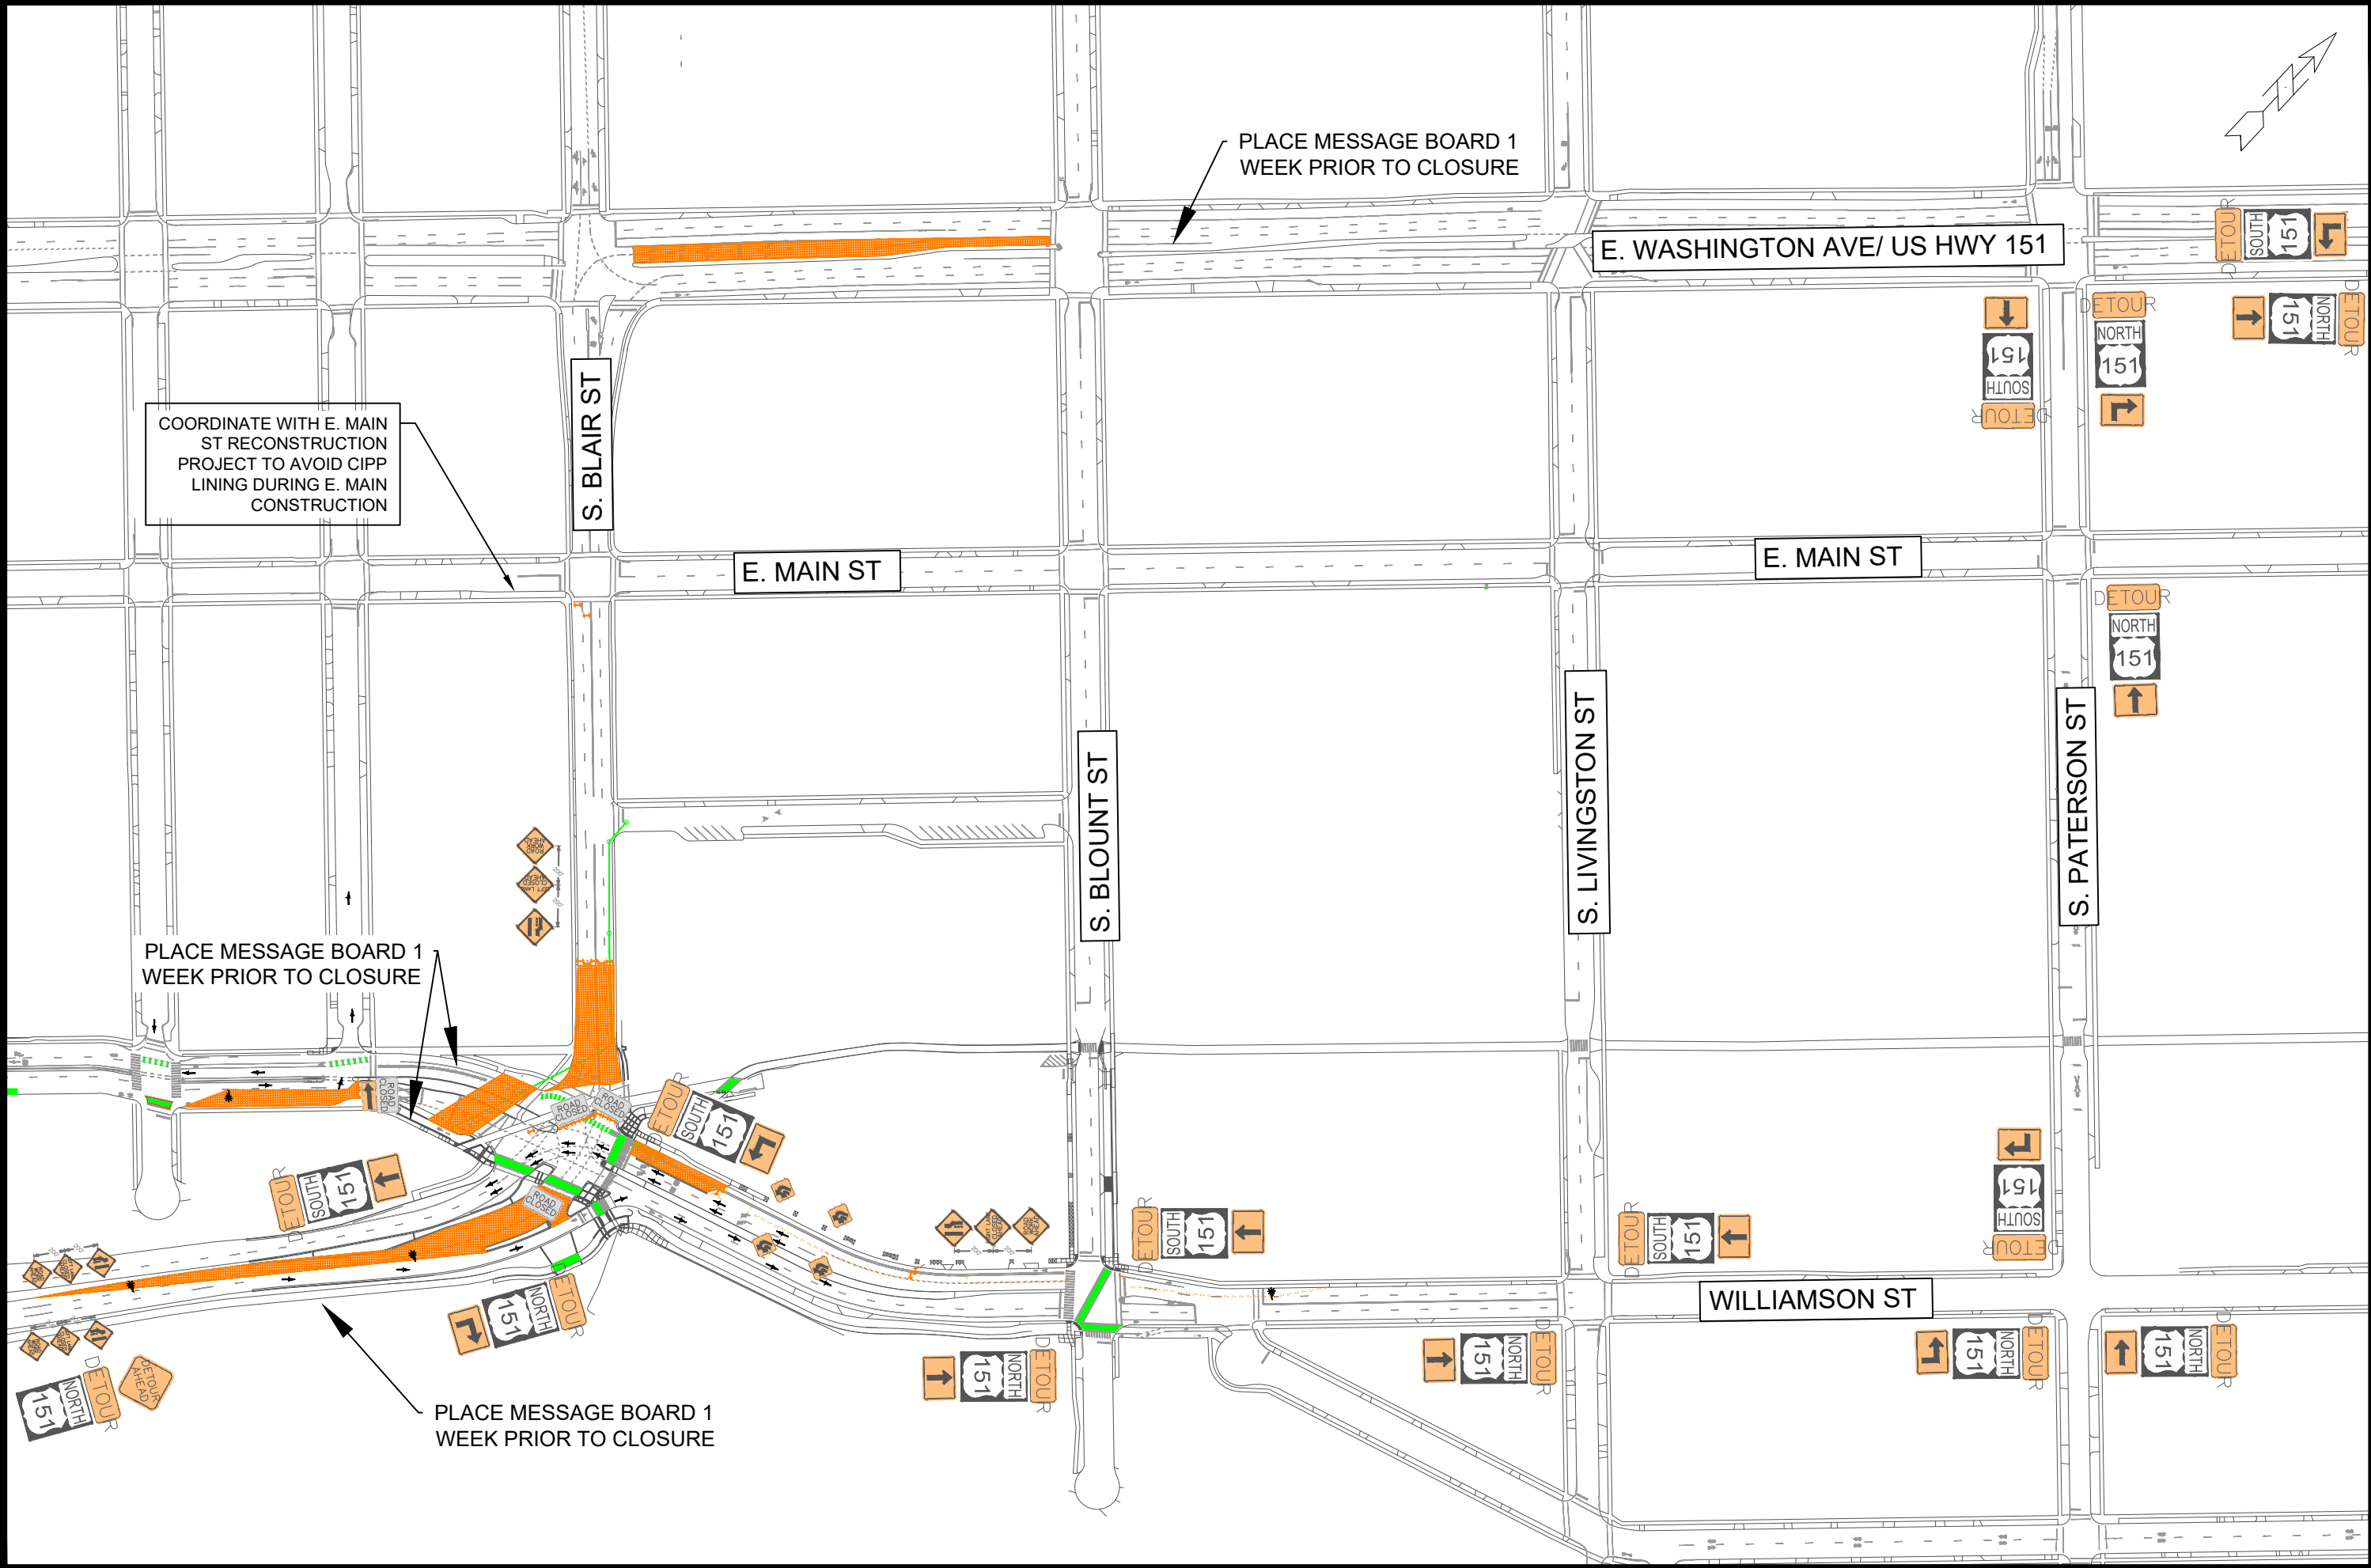

	15512		15512	
	TC-2		TC-2	
TRAFFIC CONTROL PLAN - JOHN NOLEN DR & BLAIR ST DETOUR				
CIPP UV LINING REHABILITATION OF SEWERS PHASE 1 - 2025				
MADISON, WI				
Contract No: 9612		Revision: 15512		
Designed By: TC		Date: 5/19/2025 12:27 PM		
Scale: Custom		BY		
WFps2\data2\Encommon\Trenchless\2025 MH2MH2A) PHASE 1 2025 UV (15512)\CAD\CIPP TC - Wilson and		REVISION		
		MARK		
		DATE		
		TC-2		

