

Madison, Wisconsin

CITY OF MADISON

CITY ENGINEERING DIVISION

DEPARTMENT OF PUBLIC WORKS

PLAN OF PROPOSED IMPROVEMENT

PUBLIC IMPROVEMENT PROJECT APPROVED

SEPTEMBER 3, 2013

BY THE COMMON COUNCIL
OF MADISON, WISCONSIN

PUBLIC IMPROVEMENT DESIGN
APPROVED BY:

 9/10/13
City Engineer Date

INDEX OF SHEETS



SHEET NO. 1	Tree Planting Plan
SHEET NO. 2	Tree Planting Plan
SHEET NO. 3	Tree Planting Plan
SHEET NO. 4	Tree Planting Plan
SHEET NO. 5	Tree Planting Plan
SHEET NO. 6	Tree Planting Plan
SHEET NO. 7	Tree Planting Plan
SHEET NO. 8	Tree Planting Plan
SHEET NO. 9	Tree Planting Plan
SHEET NO. 10	Tree Planting Plan
SHEET NO. 11	Tree Planting Plan
SHEET NO. 12	Tree Planting Plan
SHEET NO. 13	Tree Planting Plan
SHEET NO. 14	Tree Planting Plan
SHEET NO. 15	Tree Planting Plan
SHEET NO. 16	Tree Planting Plan
SHEET NO. 17	Tree Planting Plan
SHEET NO. 18	Tree Schedule
SHEET NO. 19	Tree Schedule
SHEET NO. 20	Tree Location Per Intersection

UNIVERSITY AVENUE LANDSCAPING

CITY PROJECT NO. 53W1476

CONTRACT NO. 7003

PROJECT LOCATION

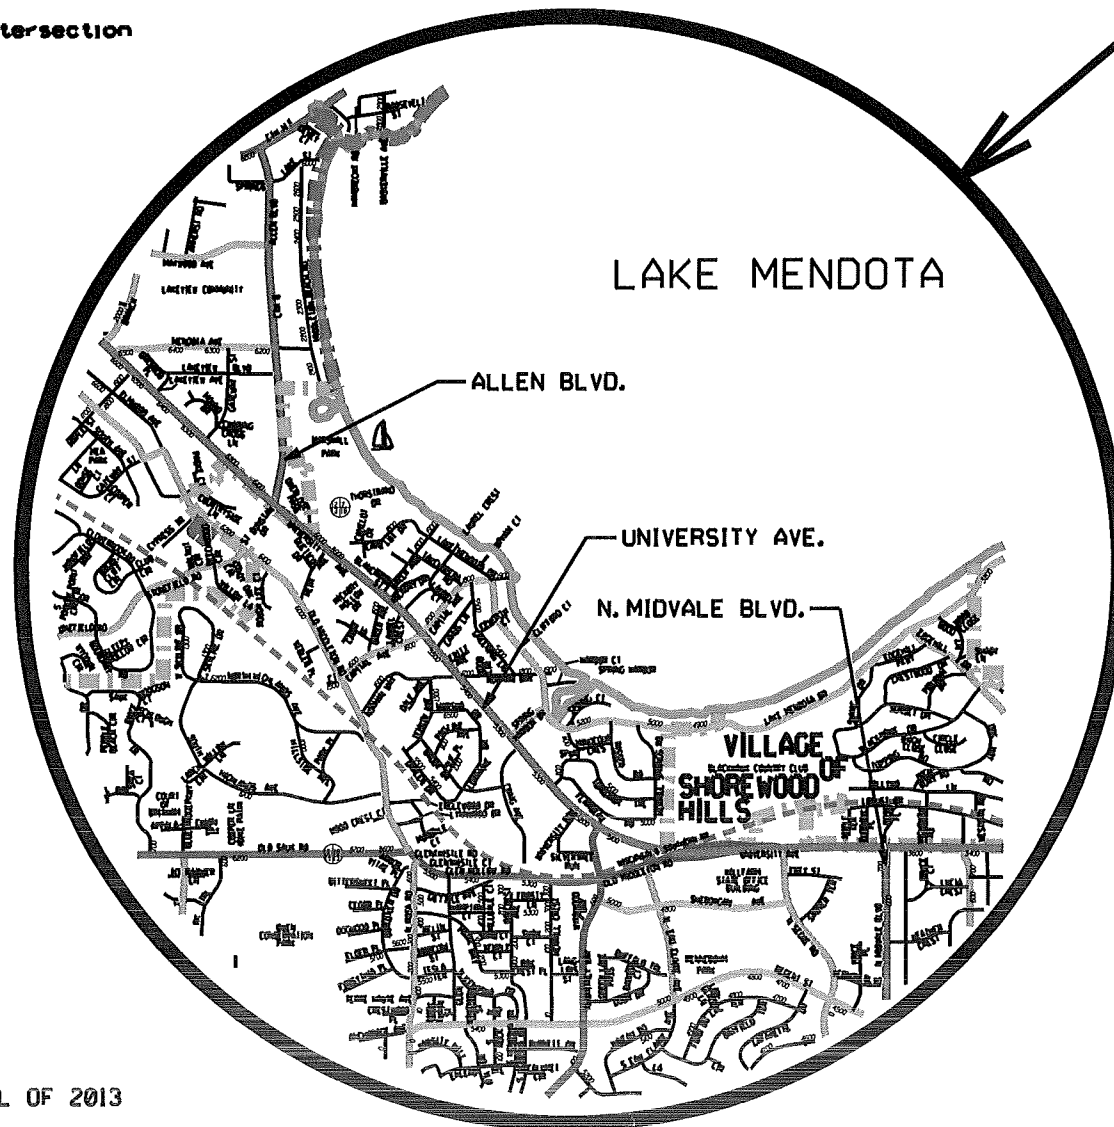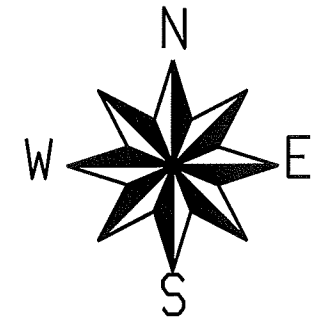

CONVENTIONAL SIGNS

FIELD VERIFY ALL UTILITY LOCATIONS

GAS	— G —
STORM SEWER	— ST —
SANITARY SEWER	— SAN —
WATER	— W —
OVERHEAD ELECTRIC	— OH —
POWER POLE	— P —
ADA COMPLIANT RAMP W/ DETECTABLE WARNING FIELD	— ADA —
COMBUSTIBLE FLUIDS	— CF —

NOTES:


ALL WORK SHALL BEGIN DURING THE FALL OF 2013

ORIGINATOR: CITY OF MADISON, STREETS DIVISION

PLOT SCALE:

PLOT NAME:

REV. DATE:

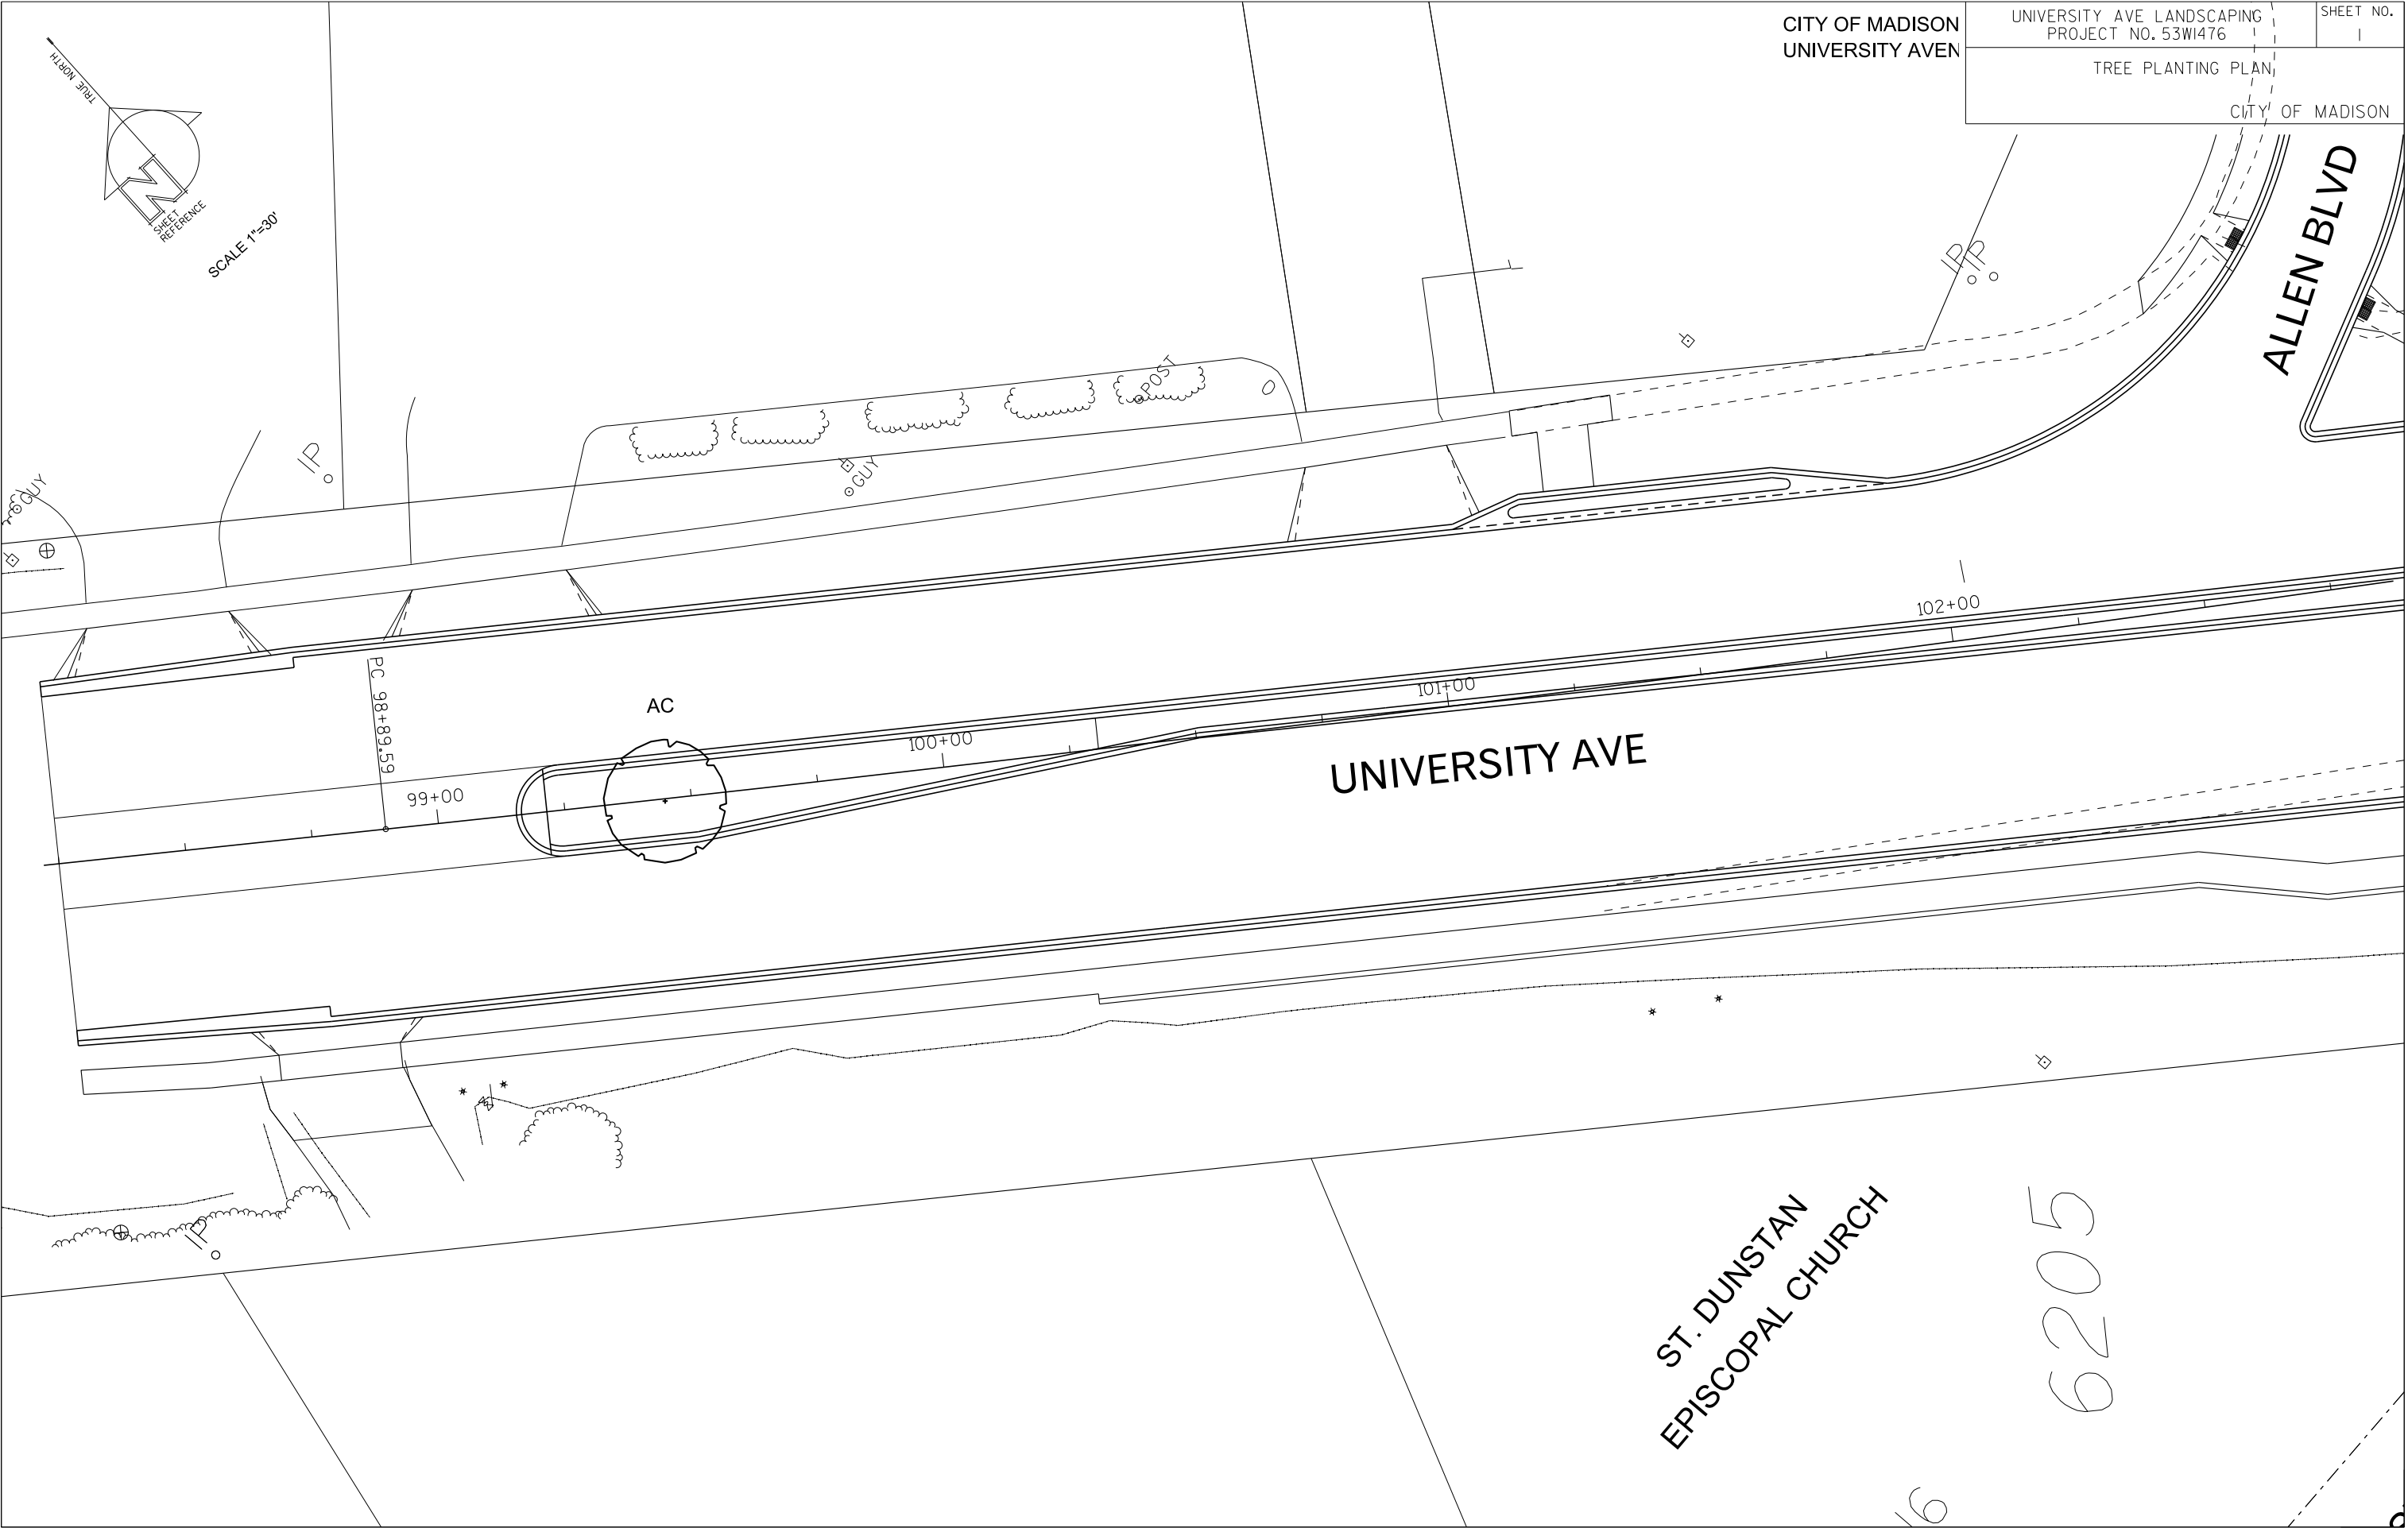

CITY OF MADISON
UNIVERSITY AVEN

UNIVERSITY AVE LANDSCAPING
PROJECT NO. 53WI476

SHEET NO.
I

TREE PLANTING PLAN

CITY OF MADISON


ALLEN BLVD

UNIVERSITY AVE

ST. DUNSTAN
EPISCOPAL CHURCH

6205


16

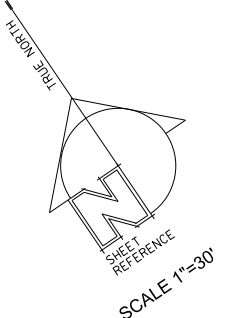

PLOT SCALE:

PLOT NAME:


REV. DATE:

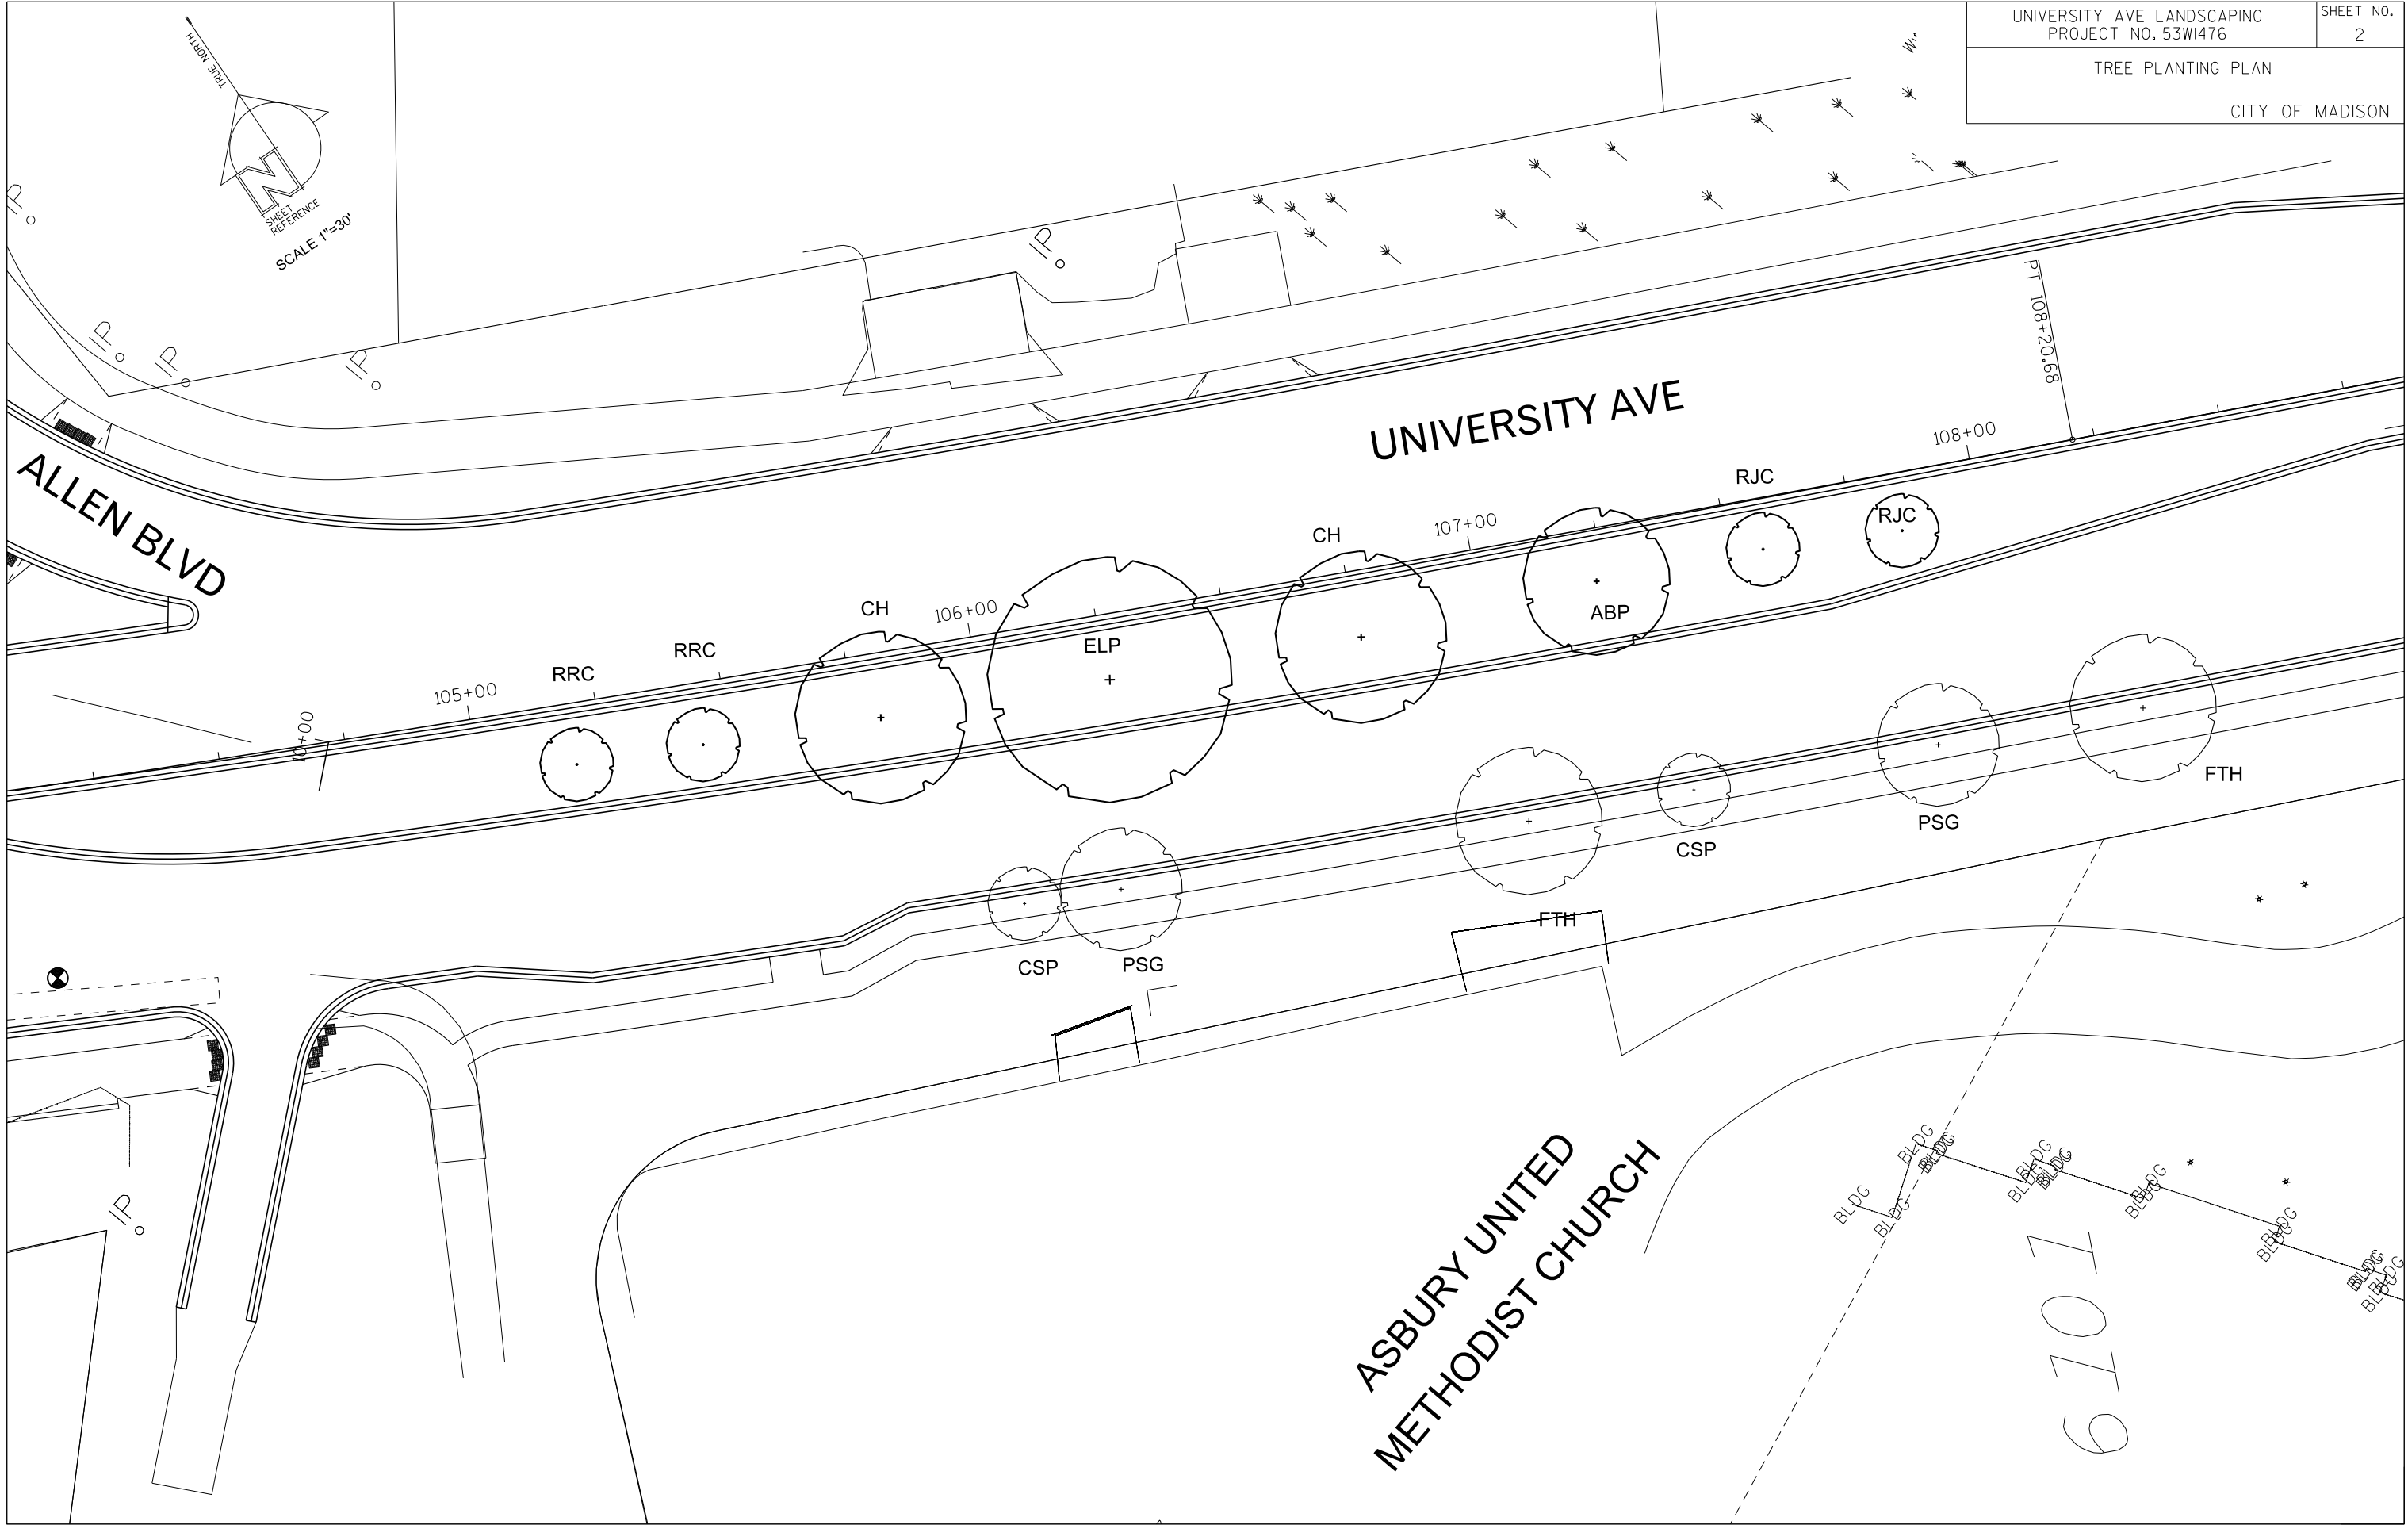


ORIGINATOR: CITY OF MADISON, STREETS DIVISION

ORIGINATOR: CITY OF MADISON, STREETS DIVISION

REV. DATE:
PLOT NAME:
PLOT SCALE:

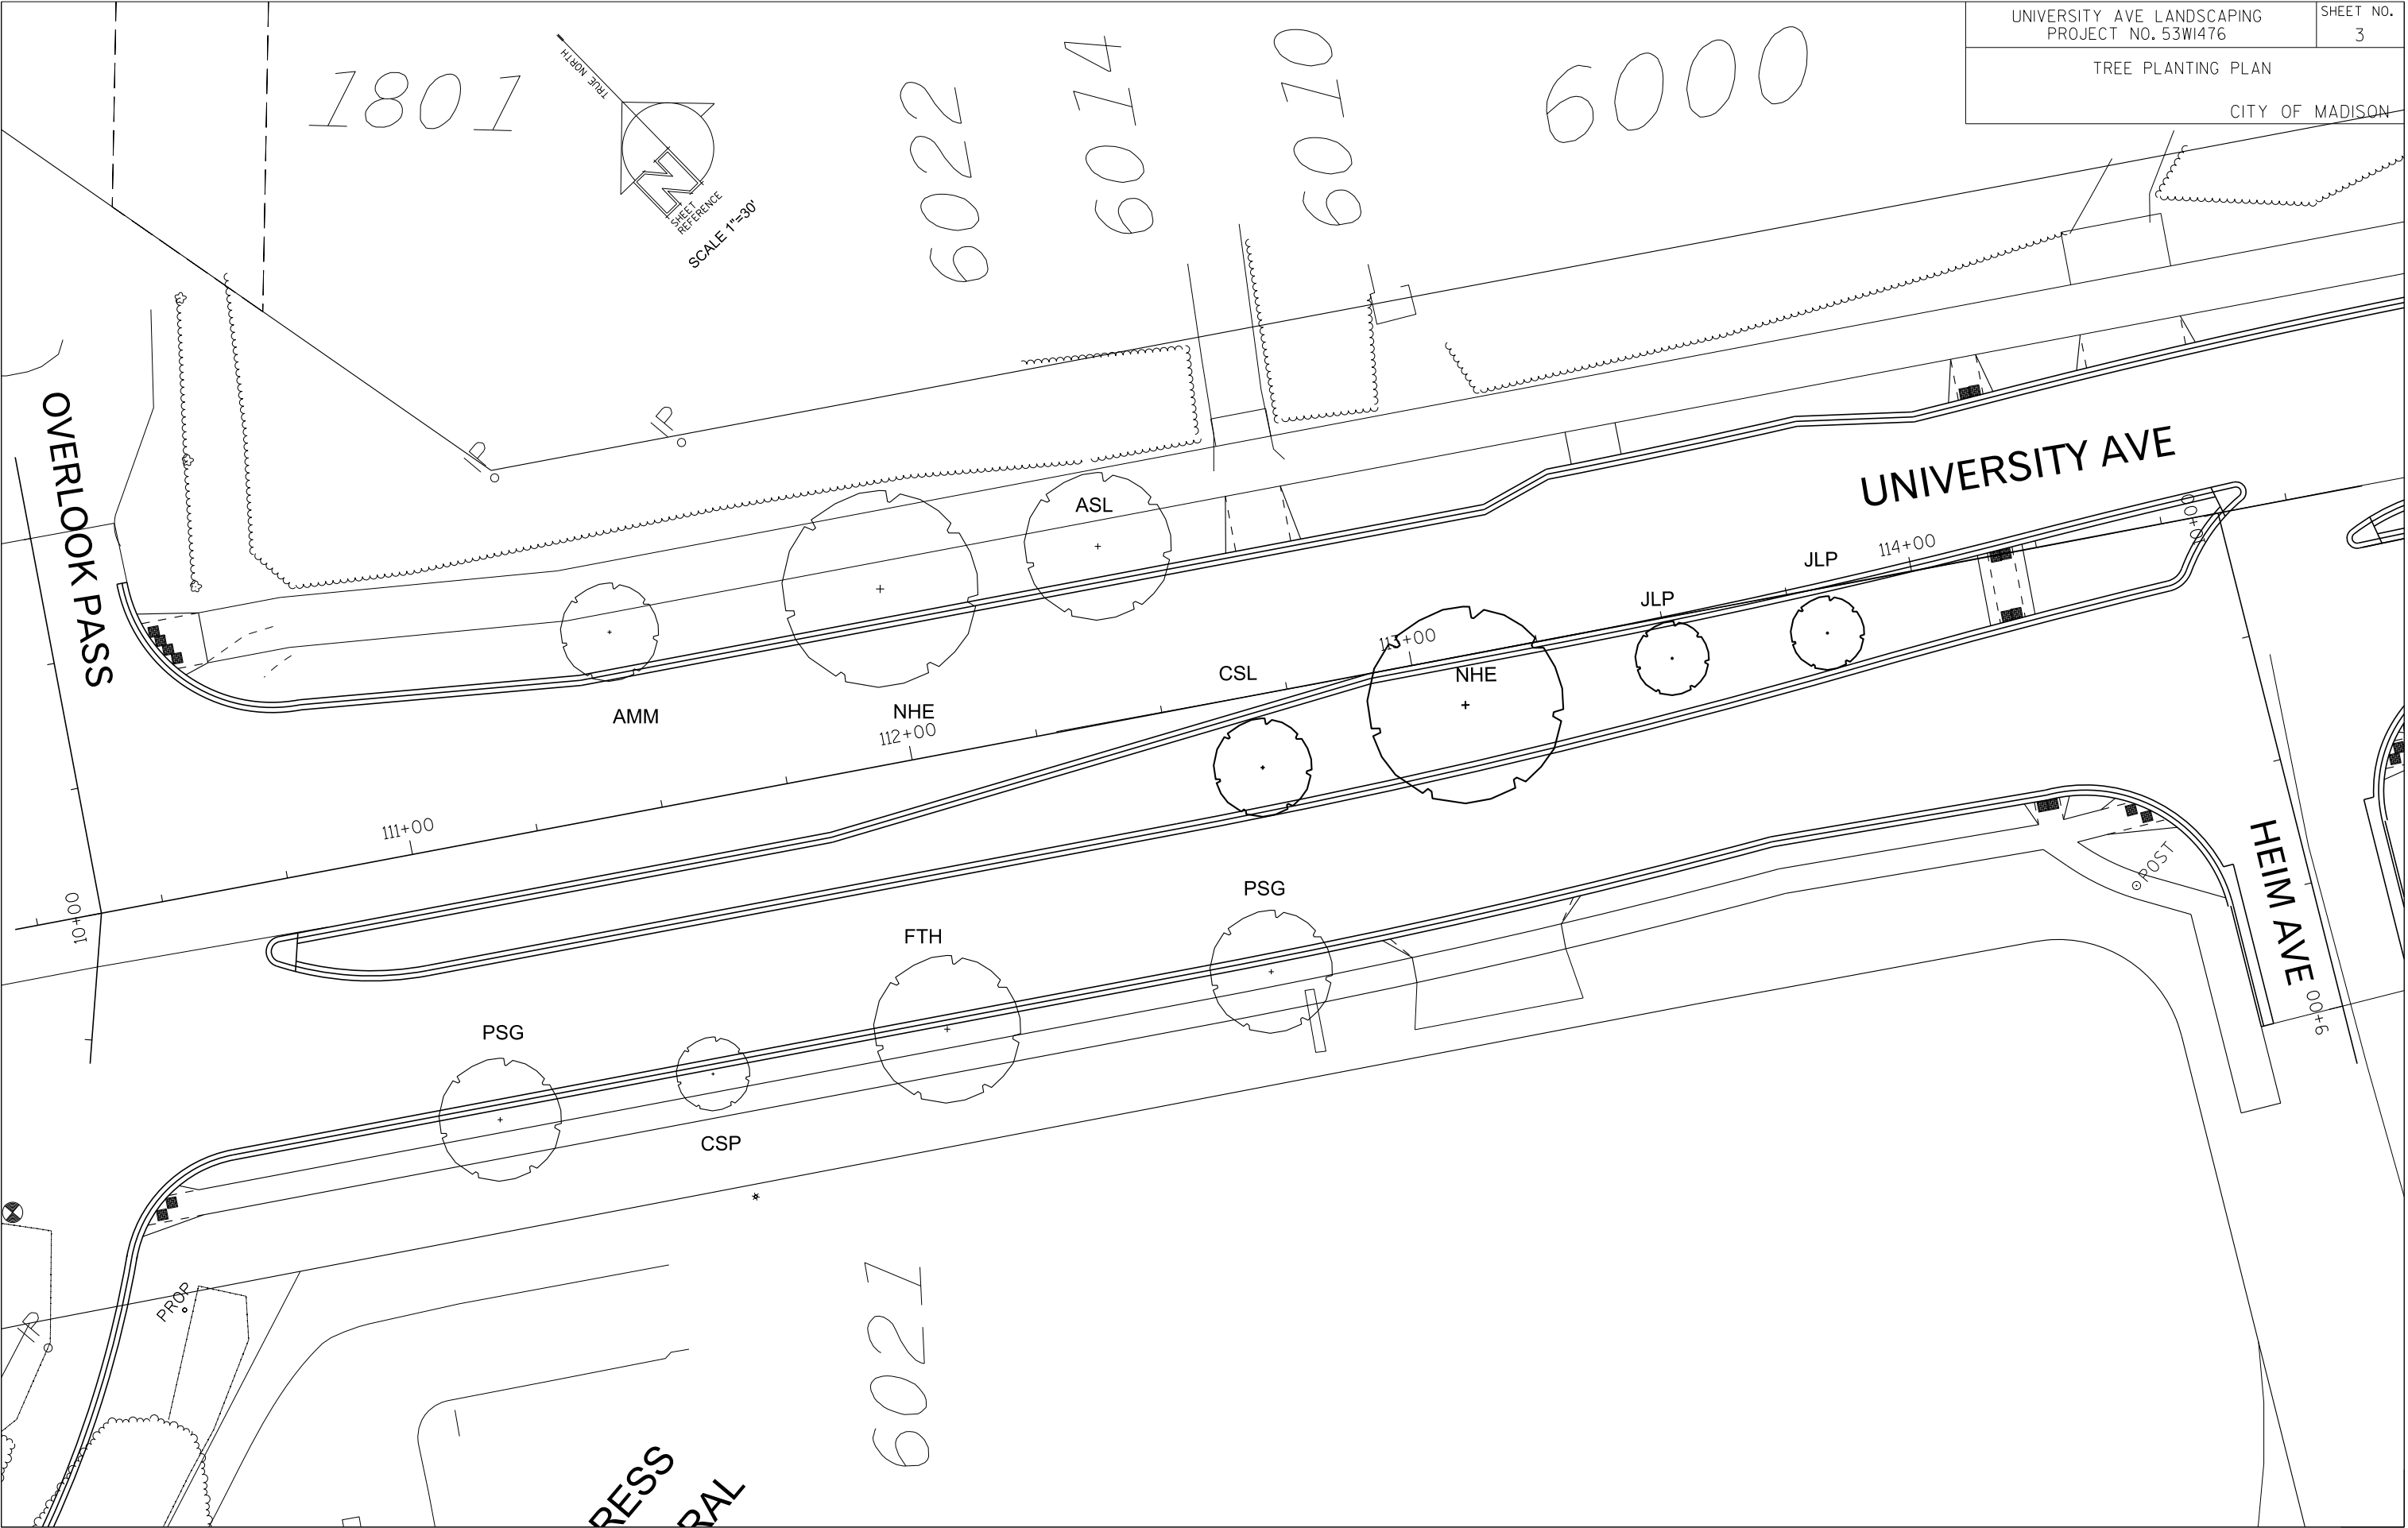

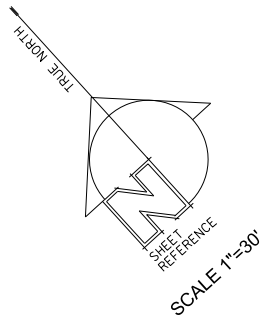

6002

5900

PLOT SCALE:

PLOT NAME:

REV. DATE:

116+00

RJC

RJC

117+00

KSP

KSP

KSP

118+00

FTH

FTH

FTH

119+00

UNIVERSITY AVE

120+00

HICKORY HOLLOW DR

5929

1729


5905-21

ORIGINATOR: CITY OF MADISON, STREETS DIVISION


PLOT SCALE:

PLOT NAME:

REV. DATE:

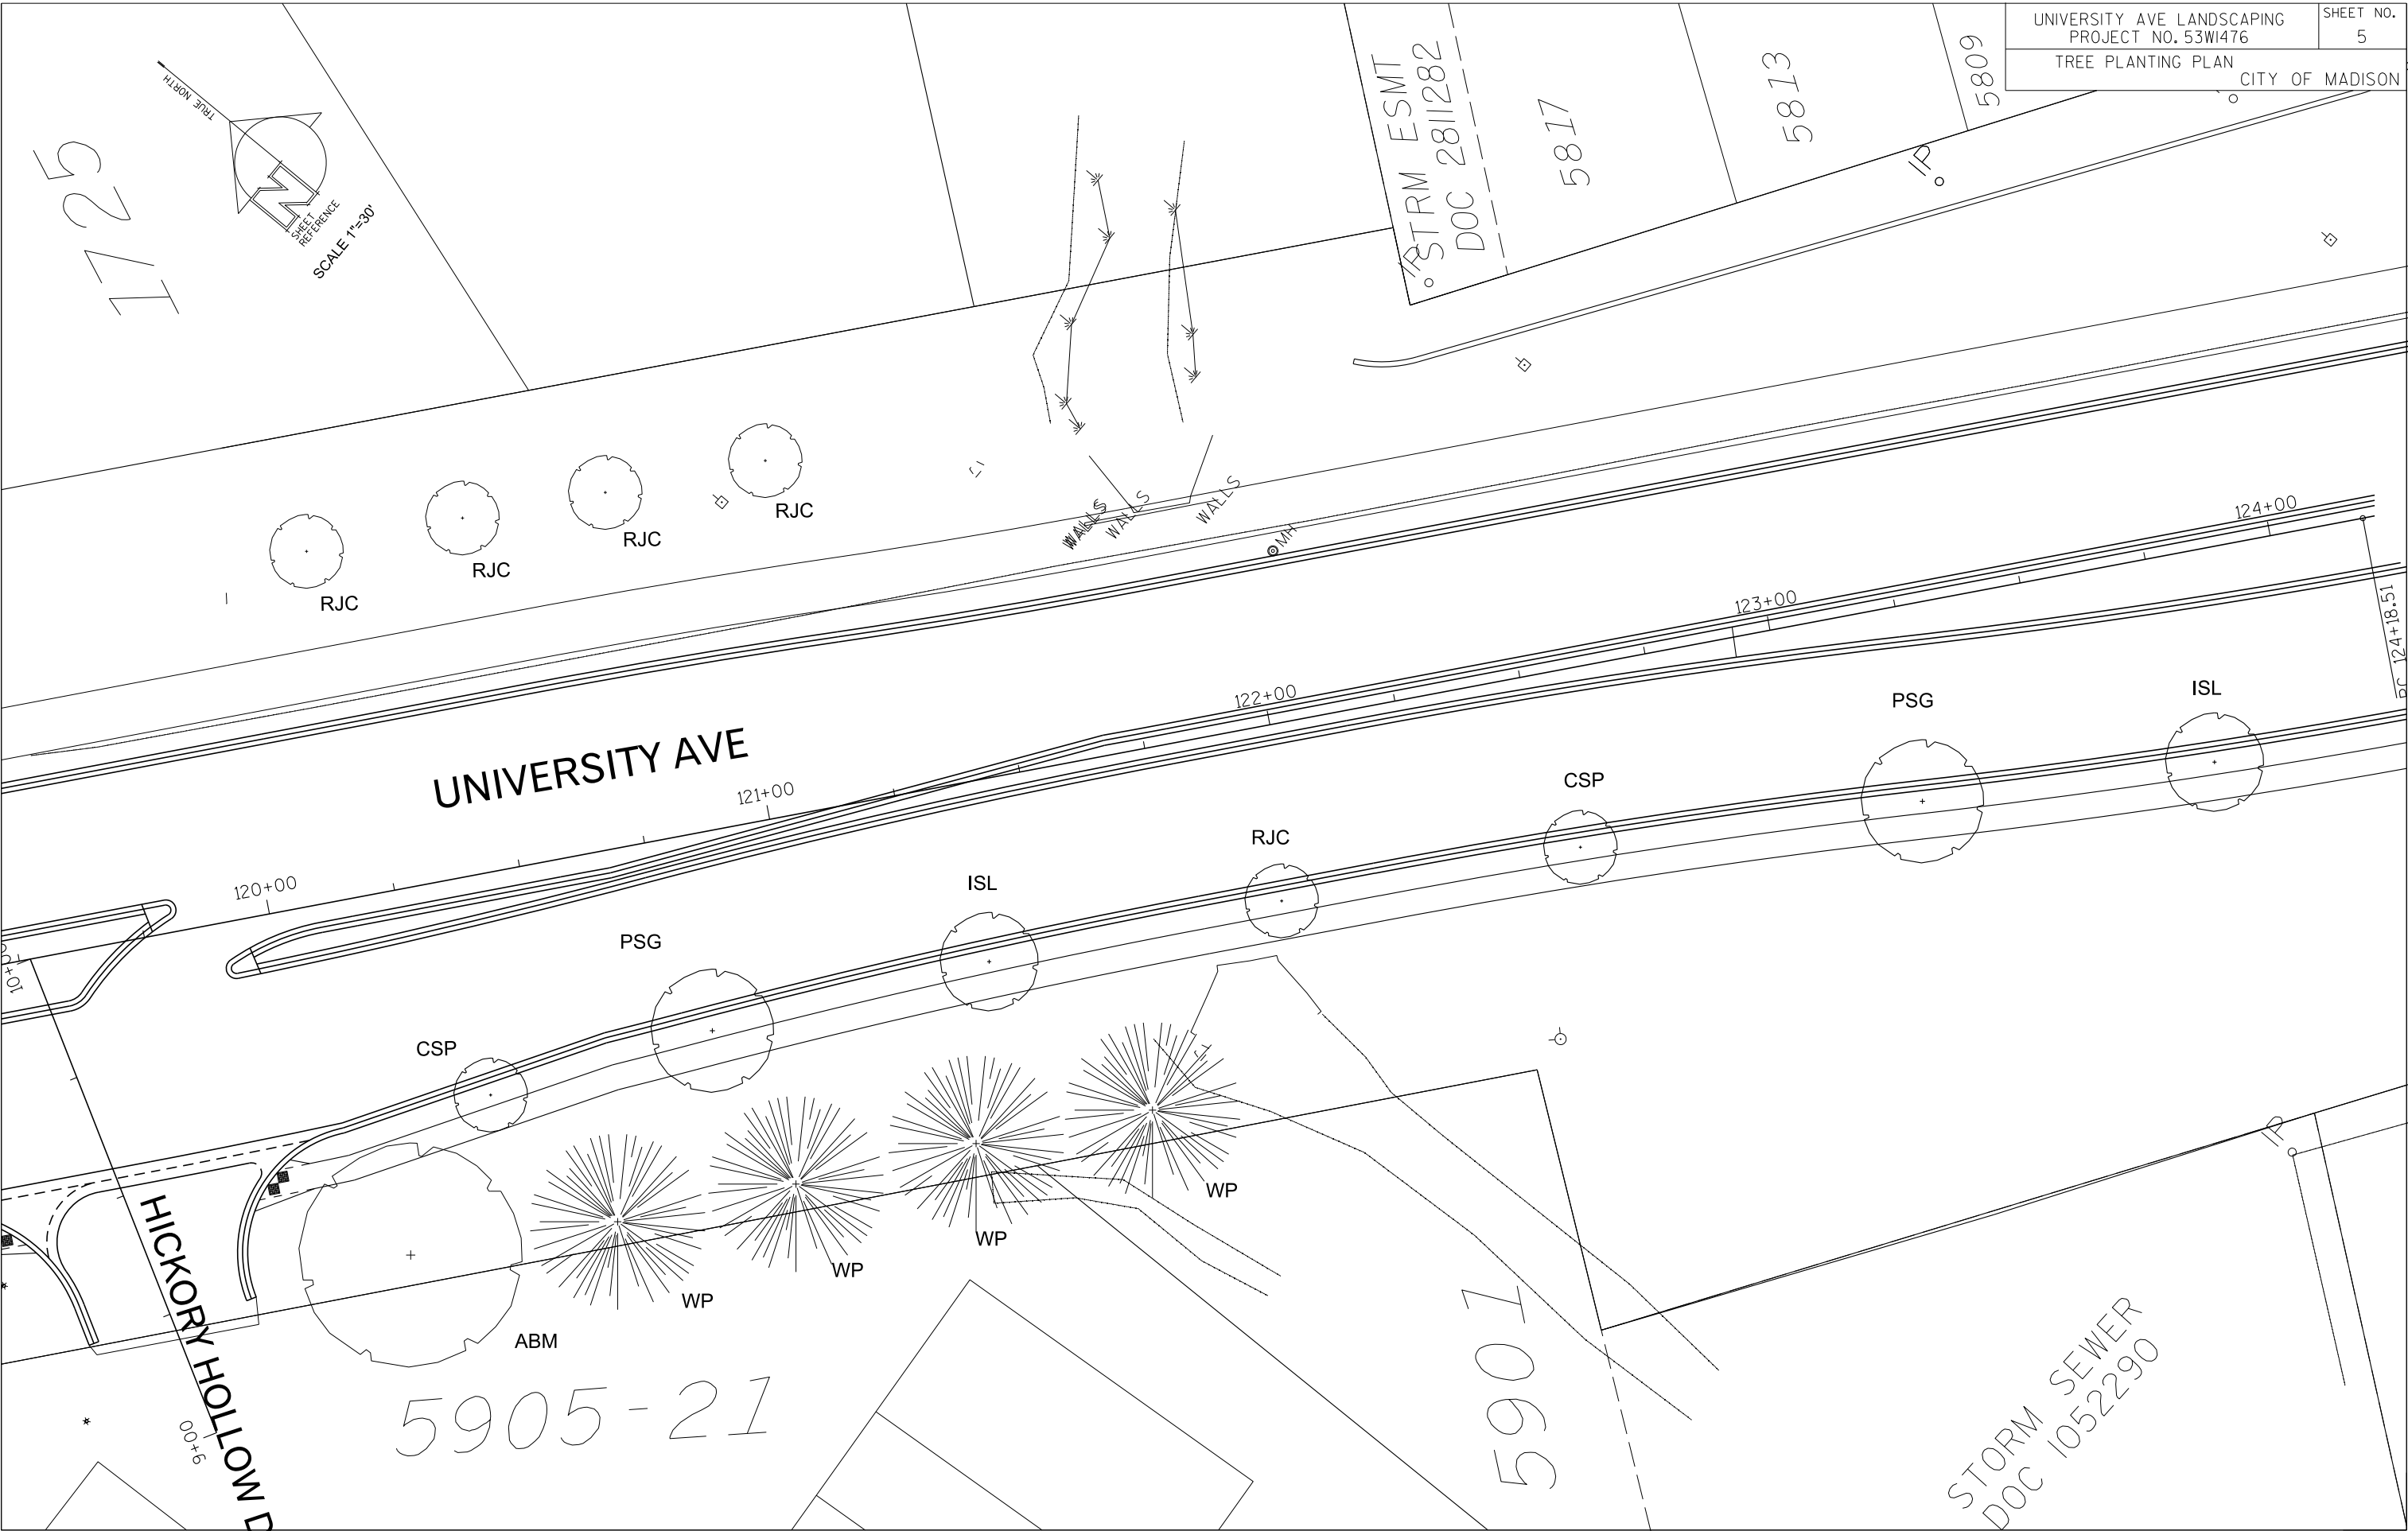

UNIVERSITY AVE LANDSCAPING PROJECT NO. 53WI476	SHEET NO. 5
TREE PLANTING PLAN CITY OF MADISON	

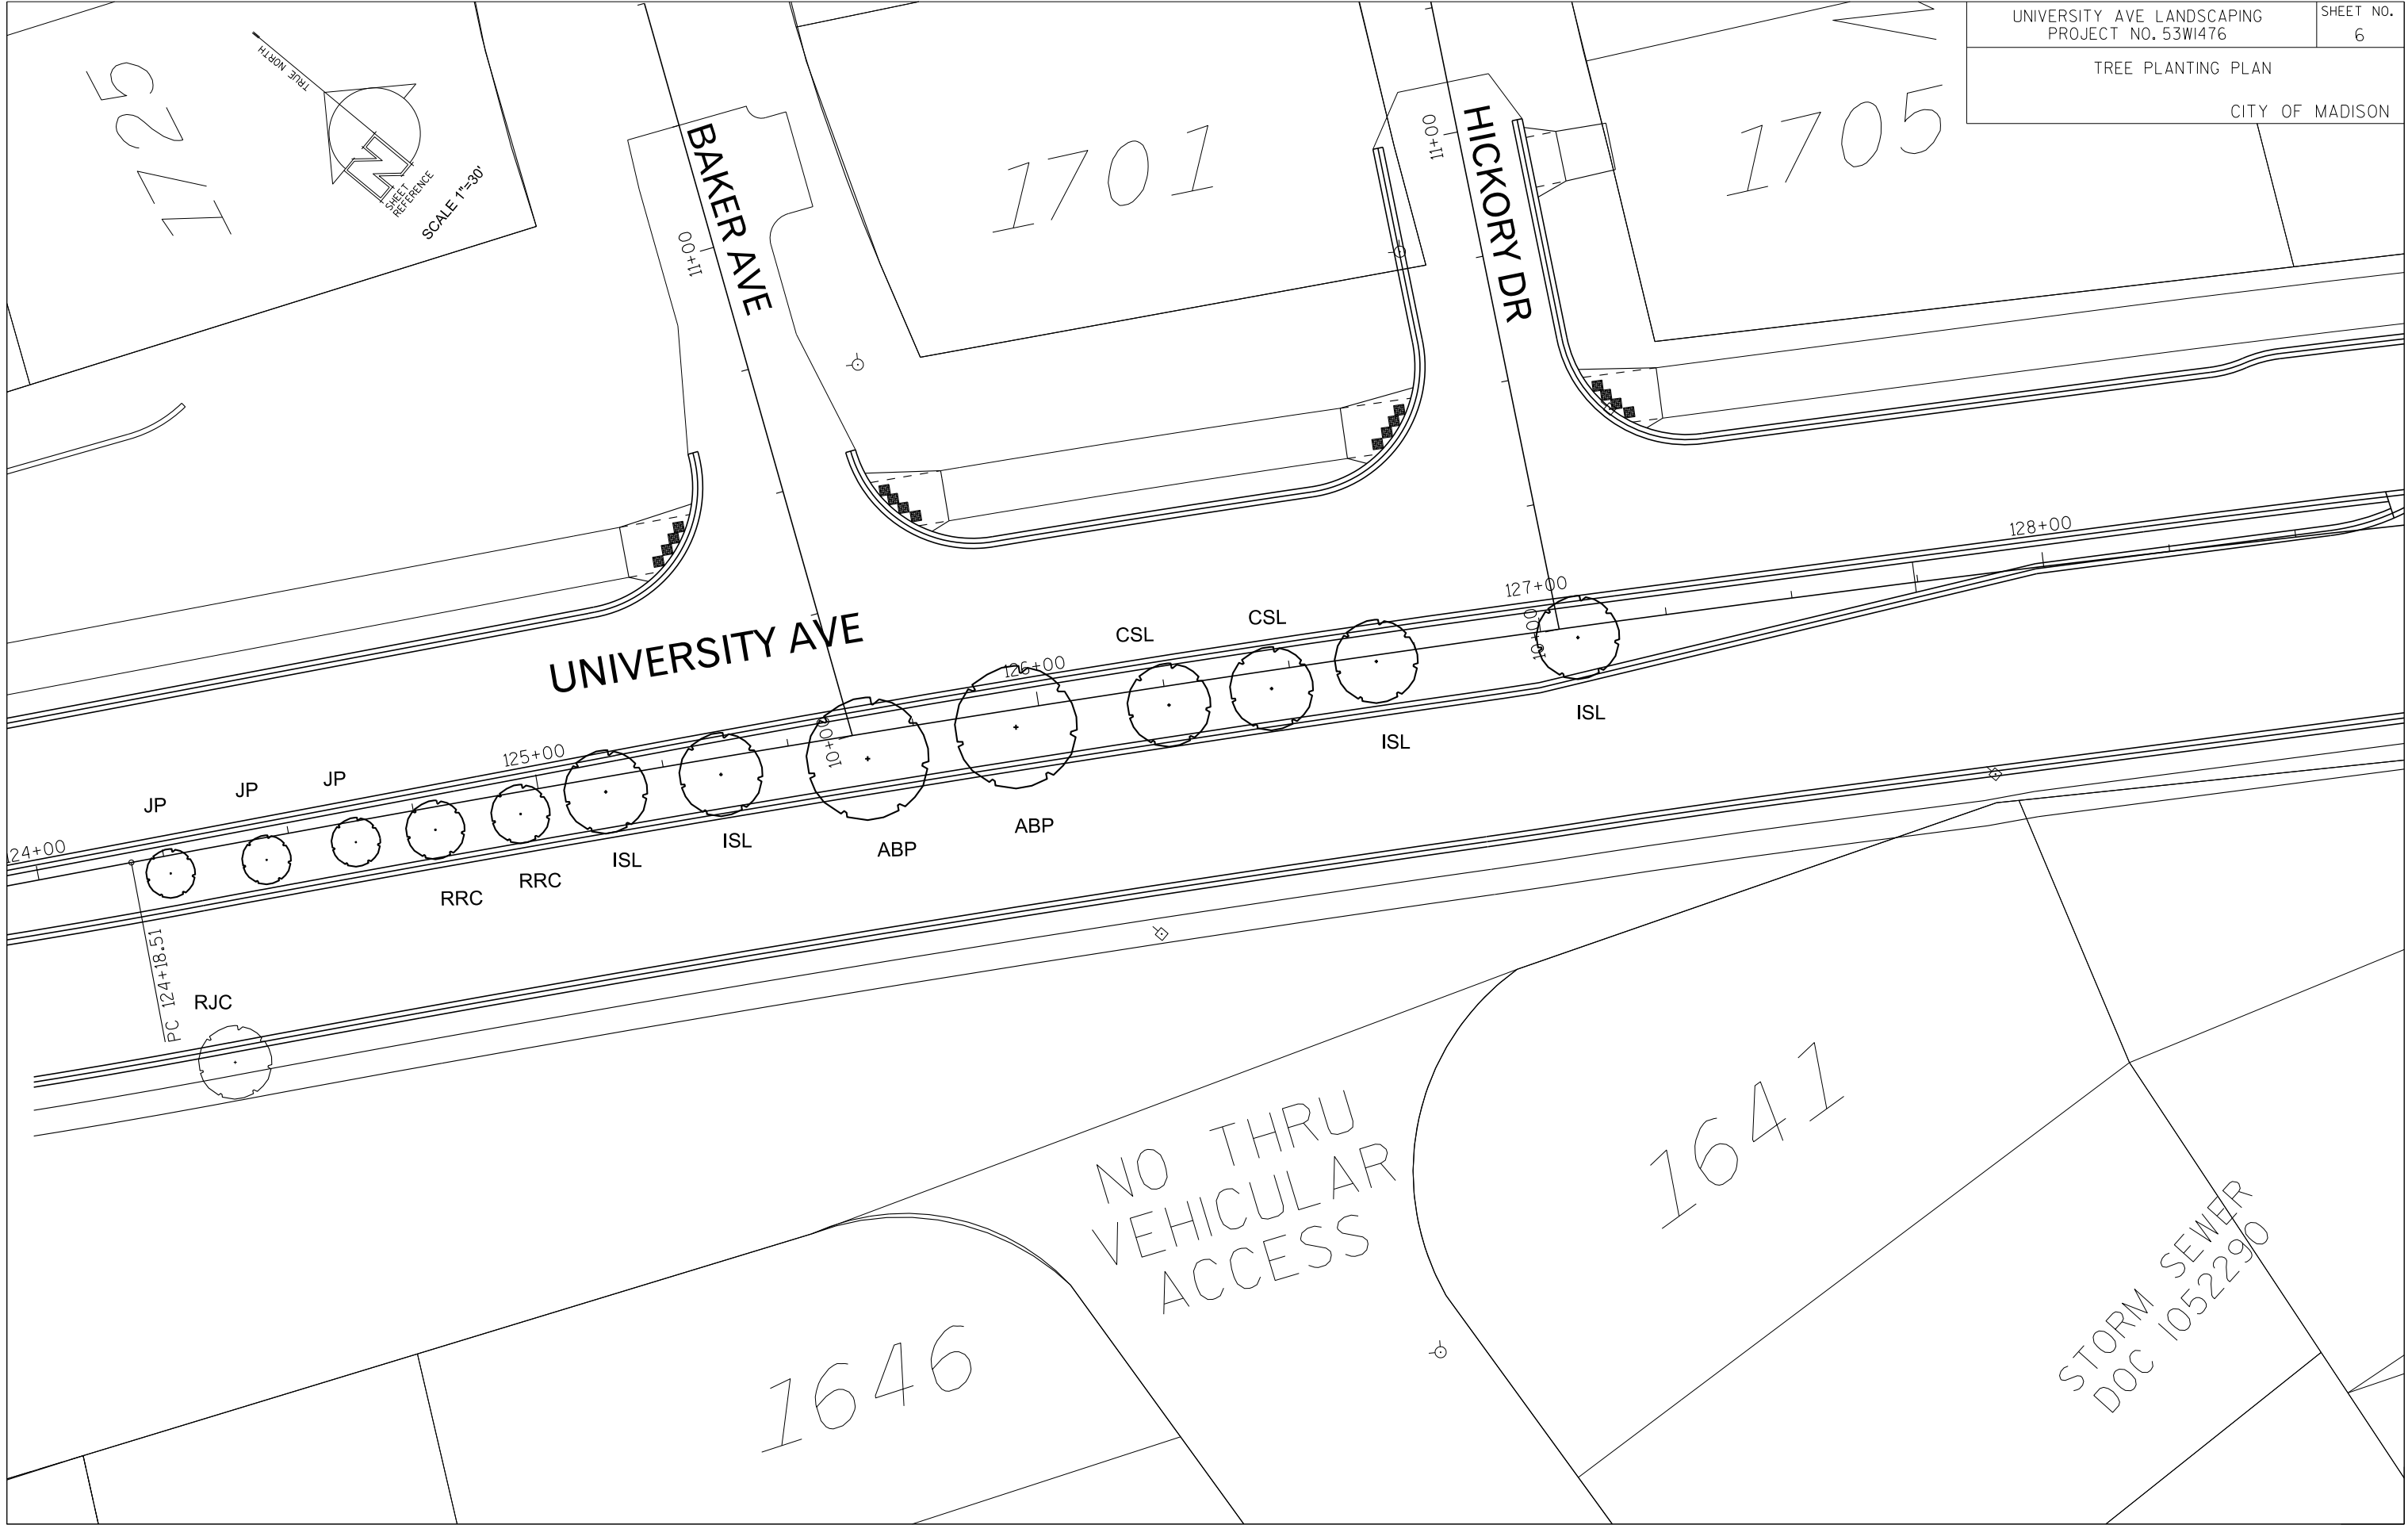


ORIGINATOR: CITY OF MADISON, STREETS DIVISION

PLOT SCALE:

PLOT NAME:

REV. DATE:

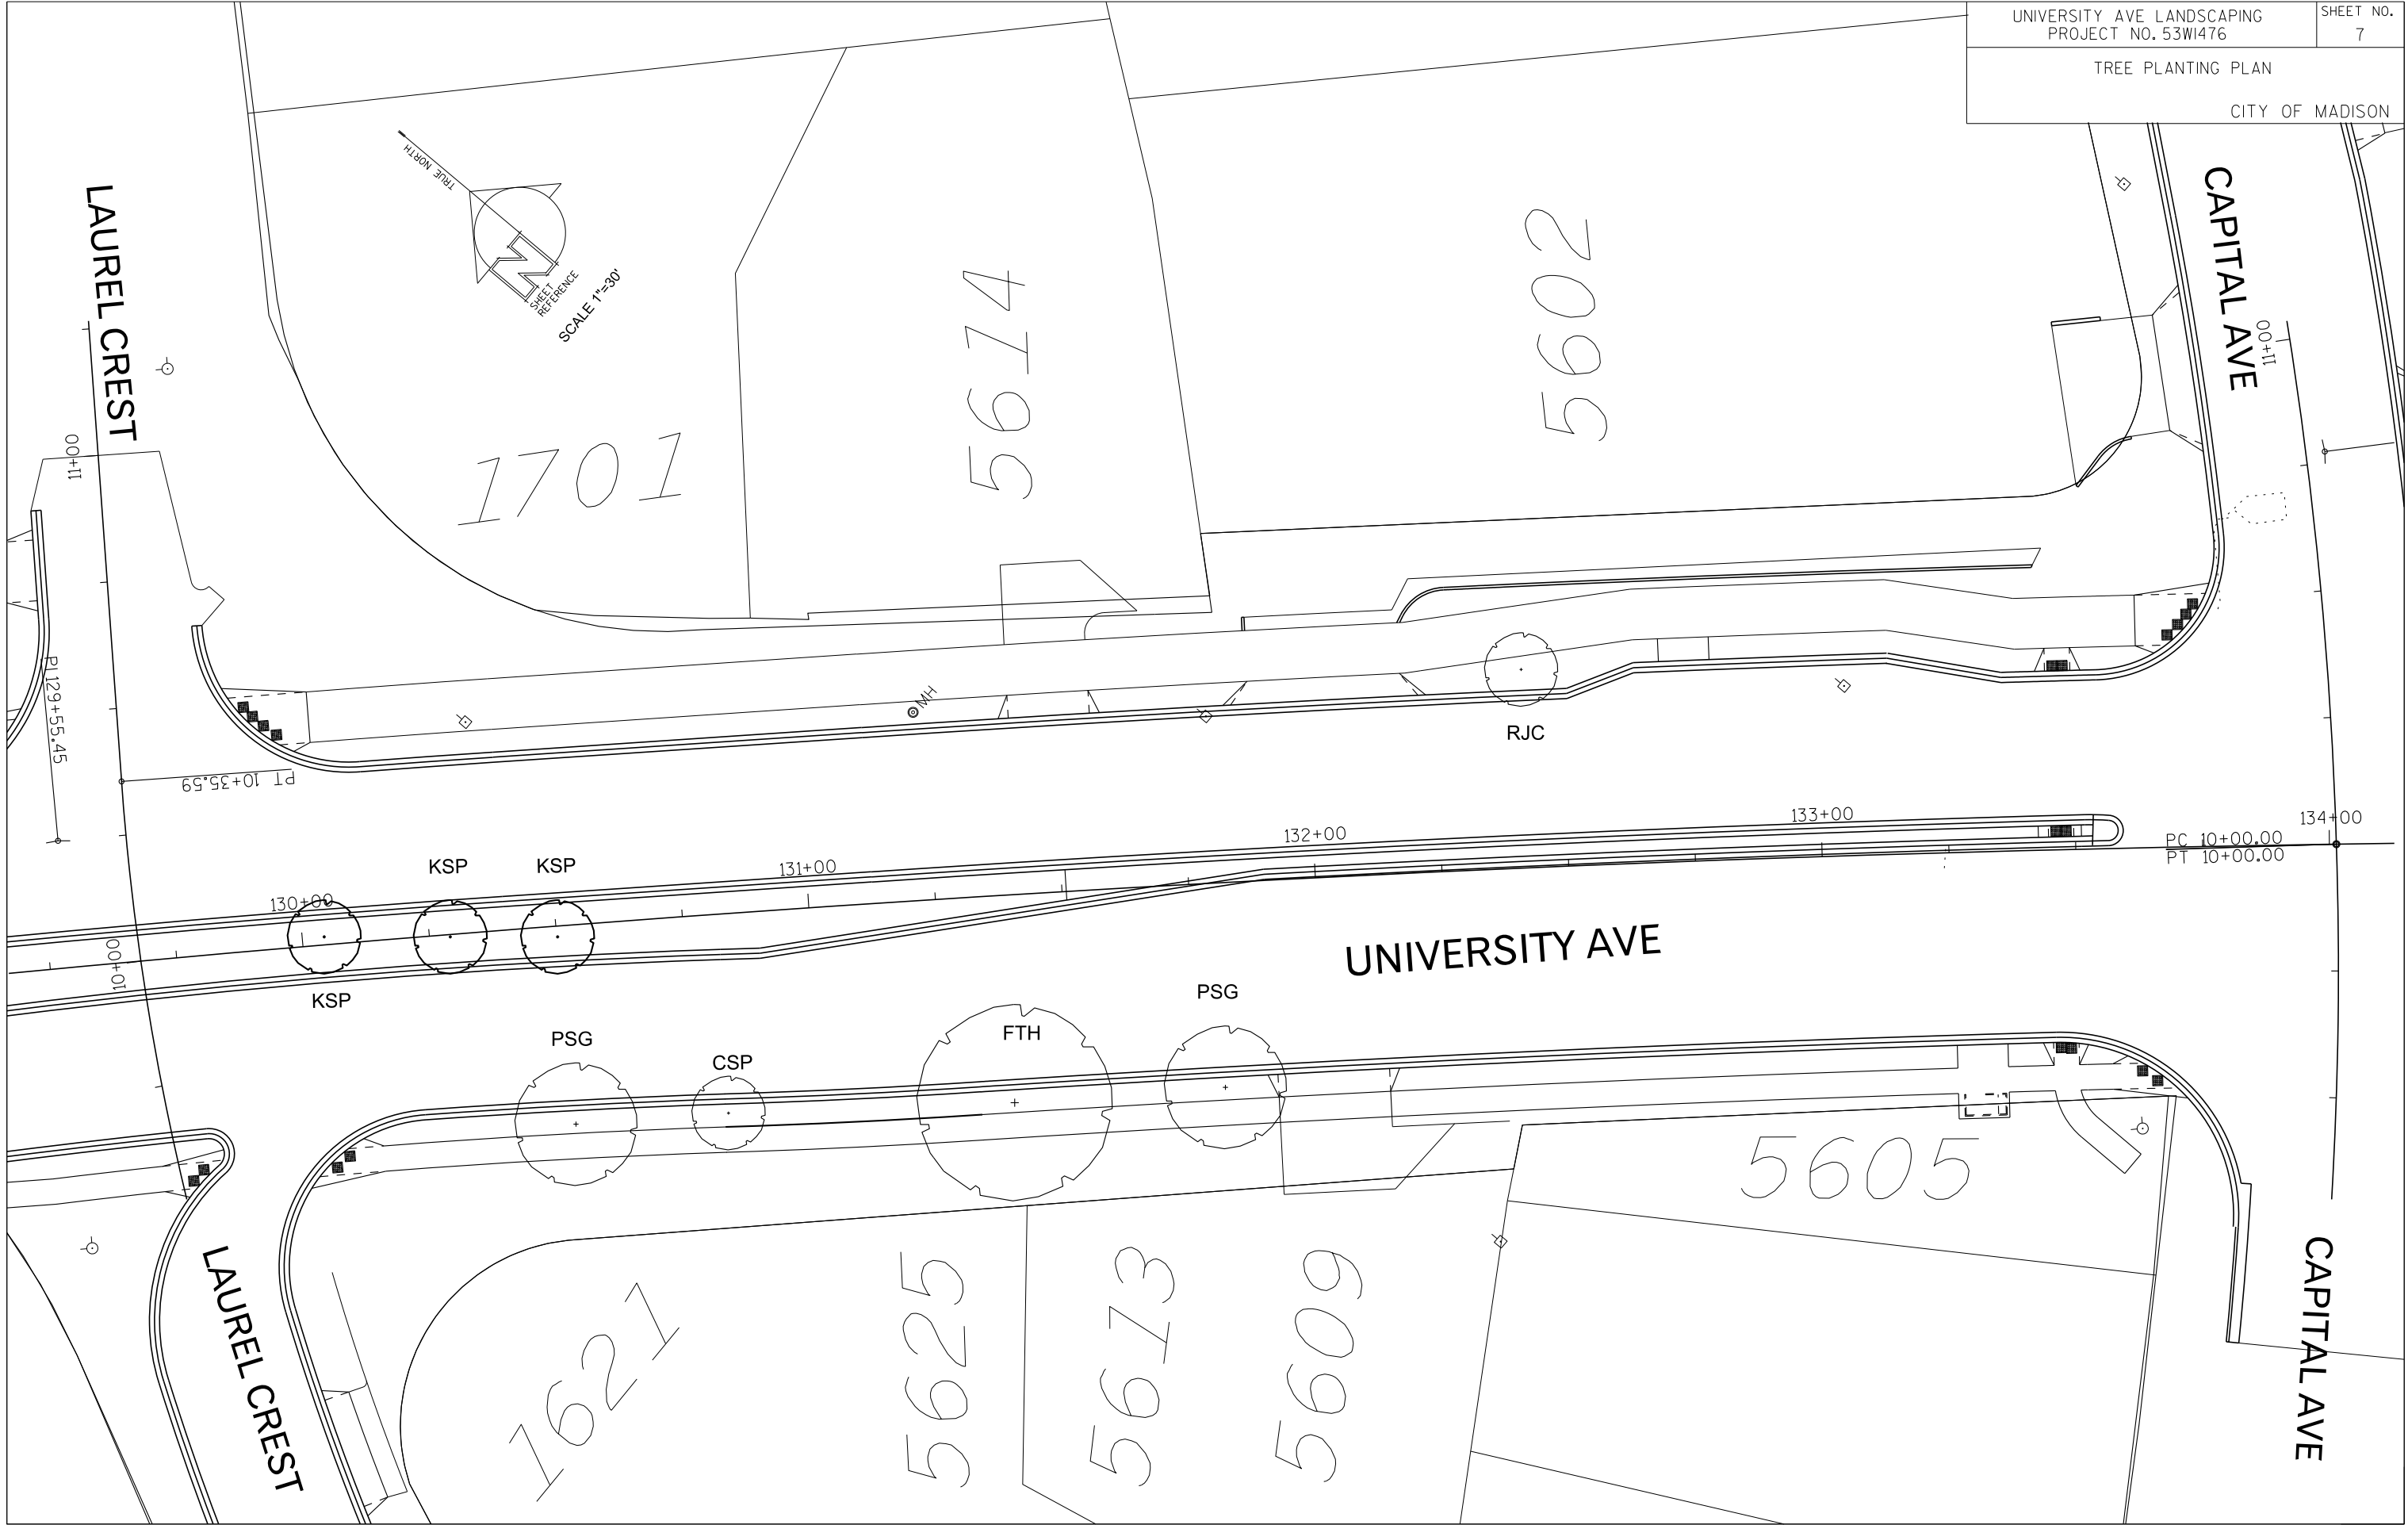


ORIGINATOR: CITY OF MADISON, STREETS DIVISION

PLOT SCALE:

PLOT NAME:


REV. DATE:

ORIGINATOR: CITY OF MADISON, STREETS DIVISION

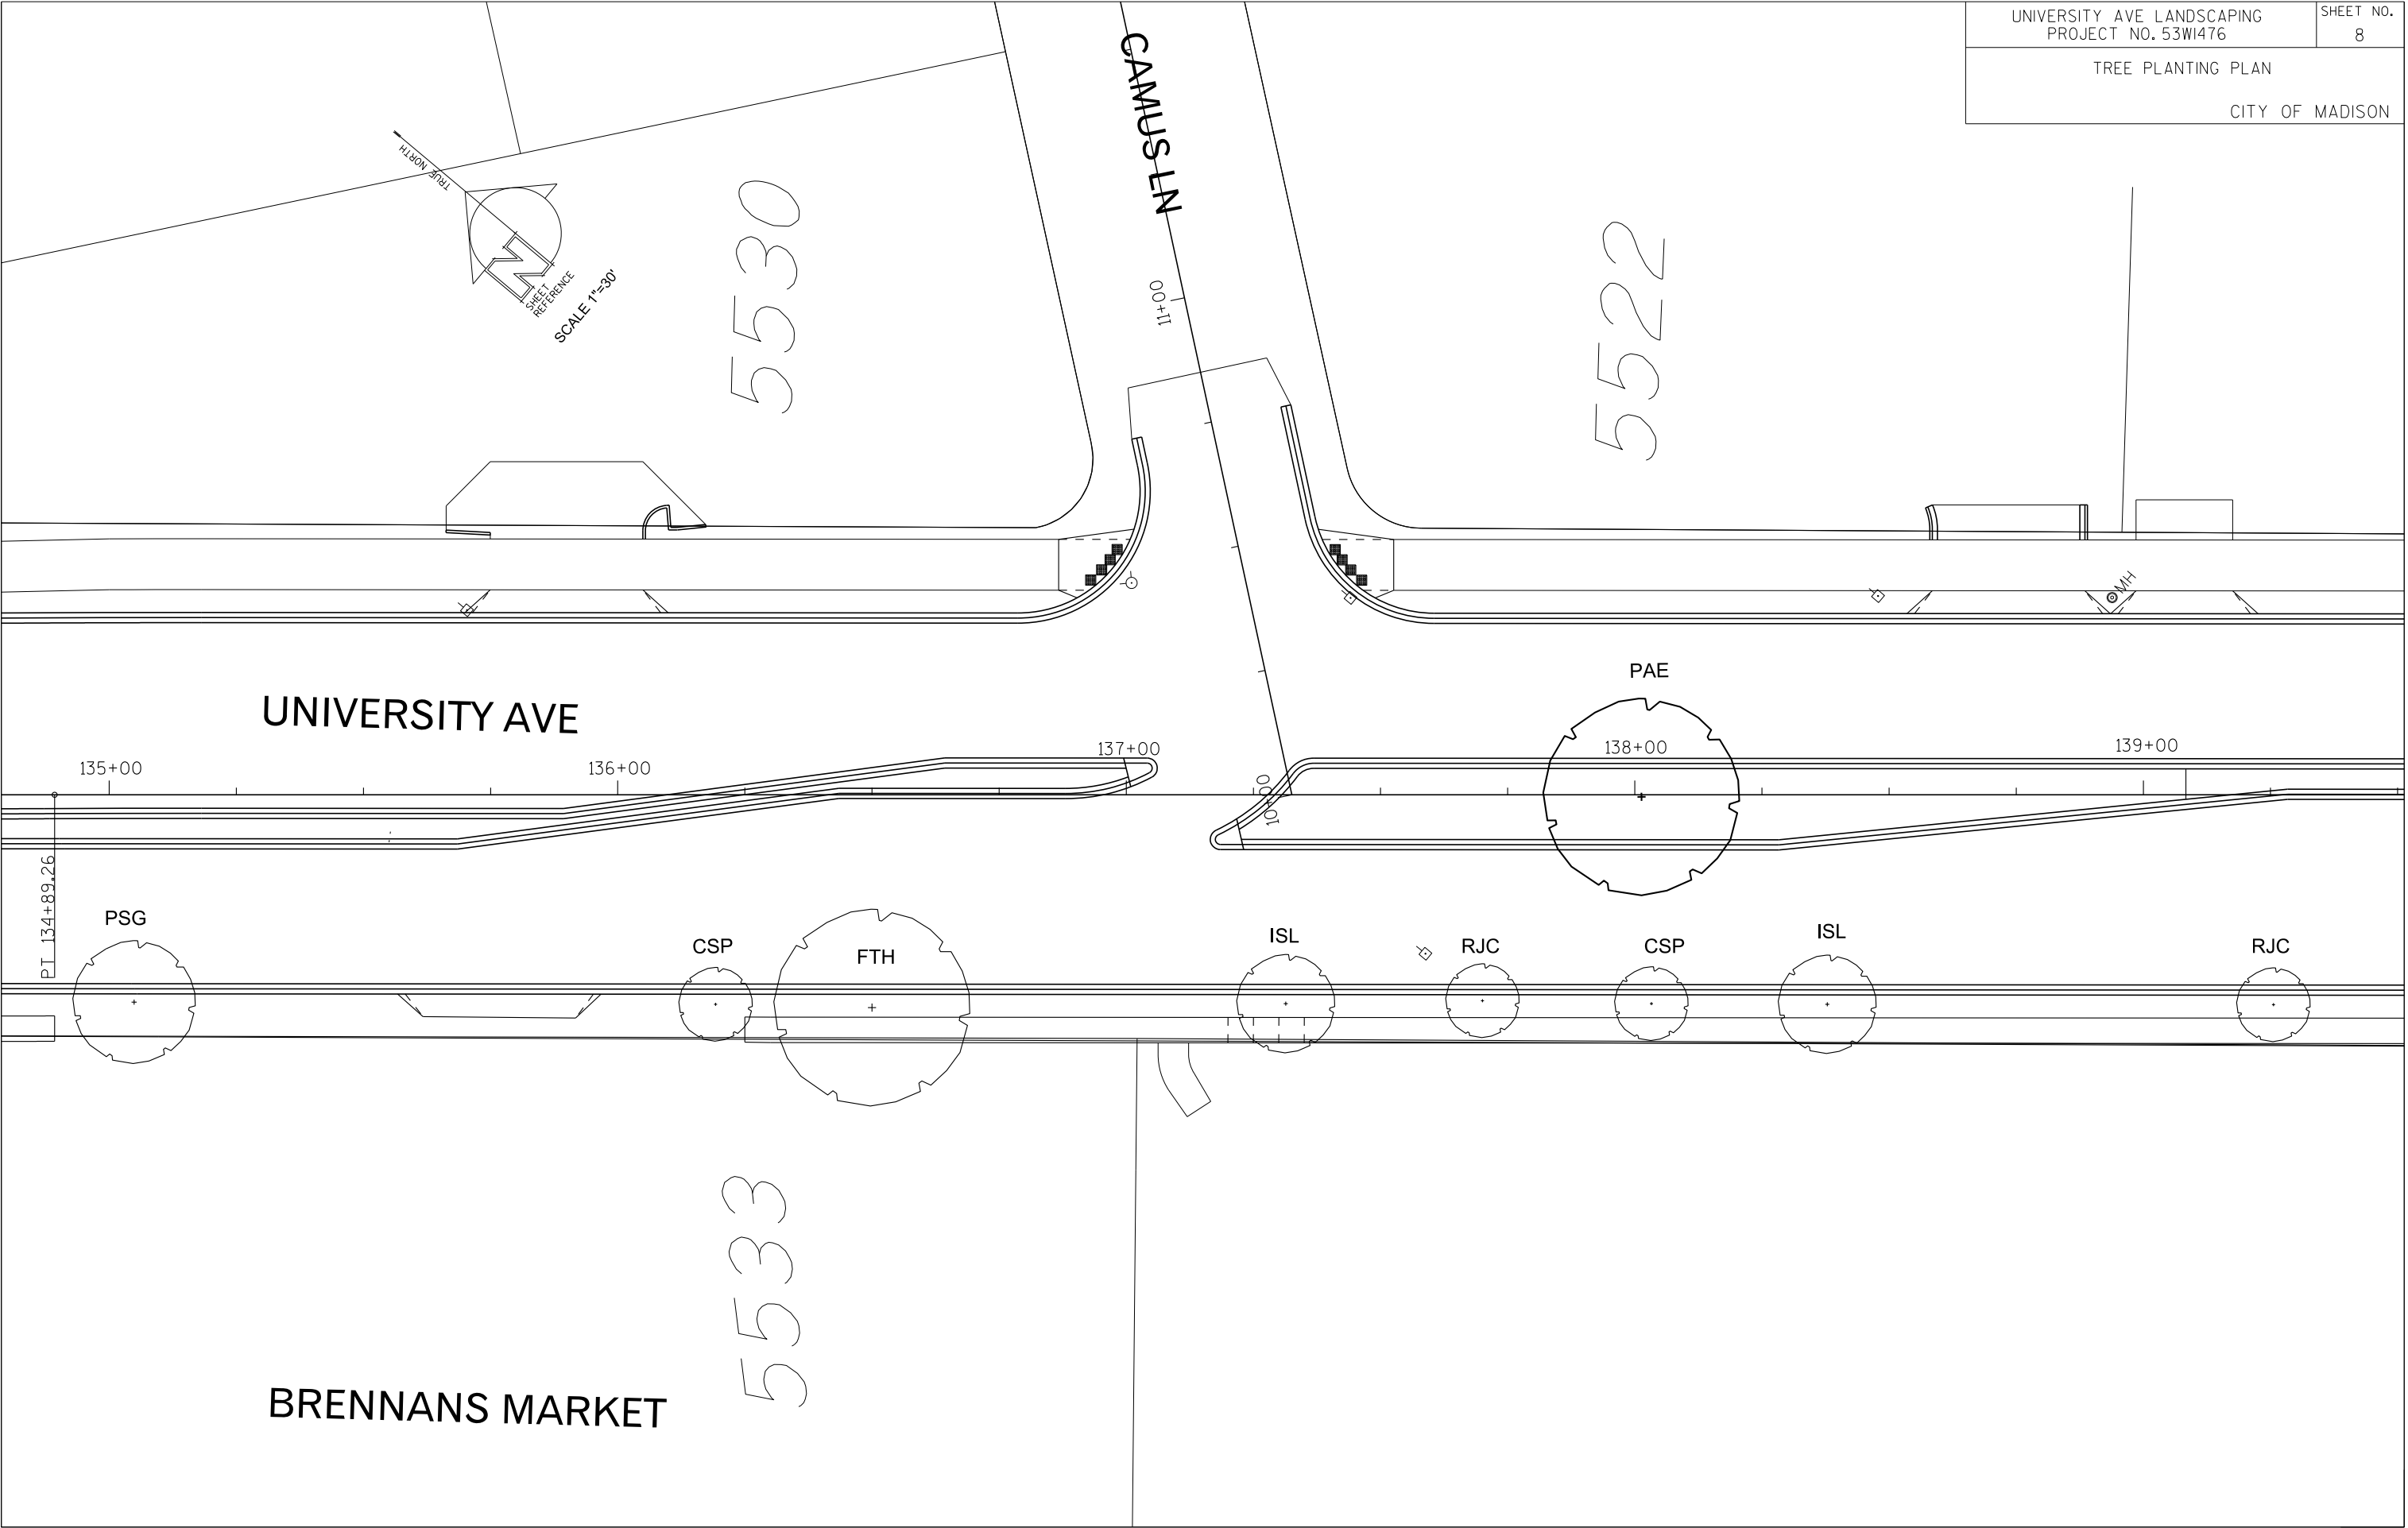

ORIGINATOR: CITY OF MADISON, STREETS DIVISION

REV. DATE: PLOT NAME: PLOT SCALE:

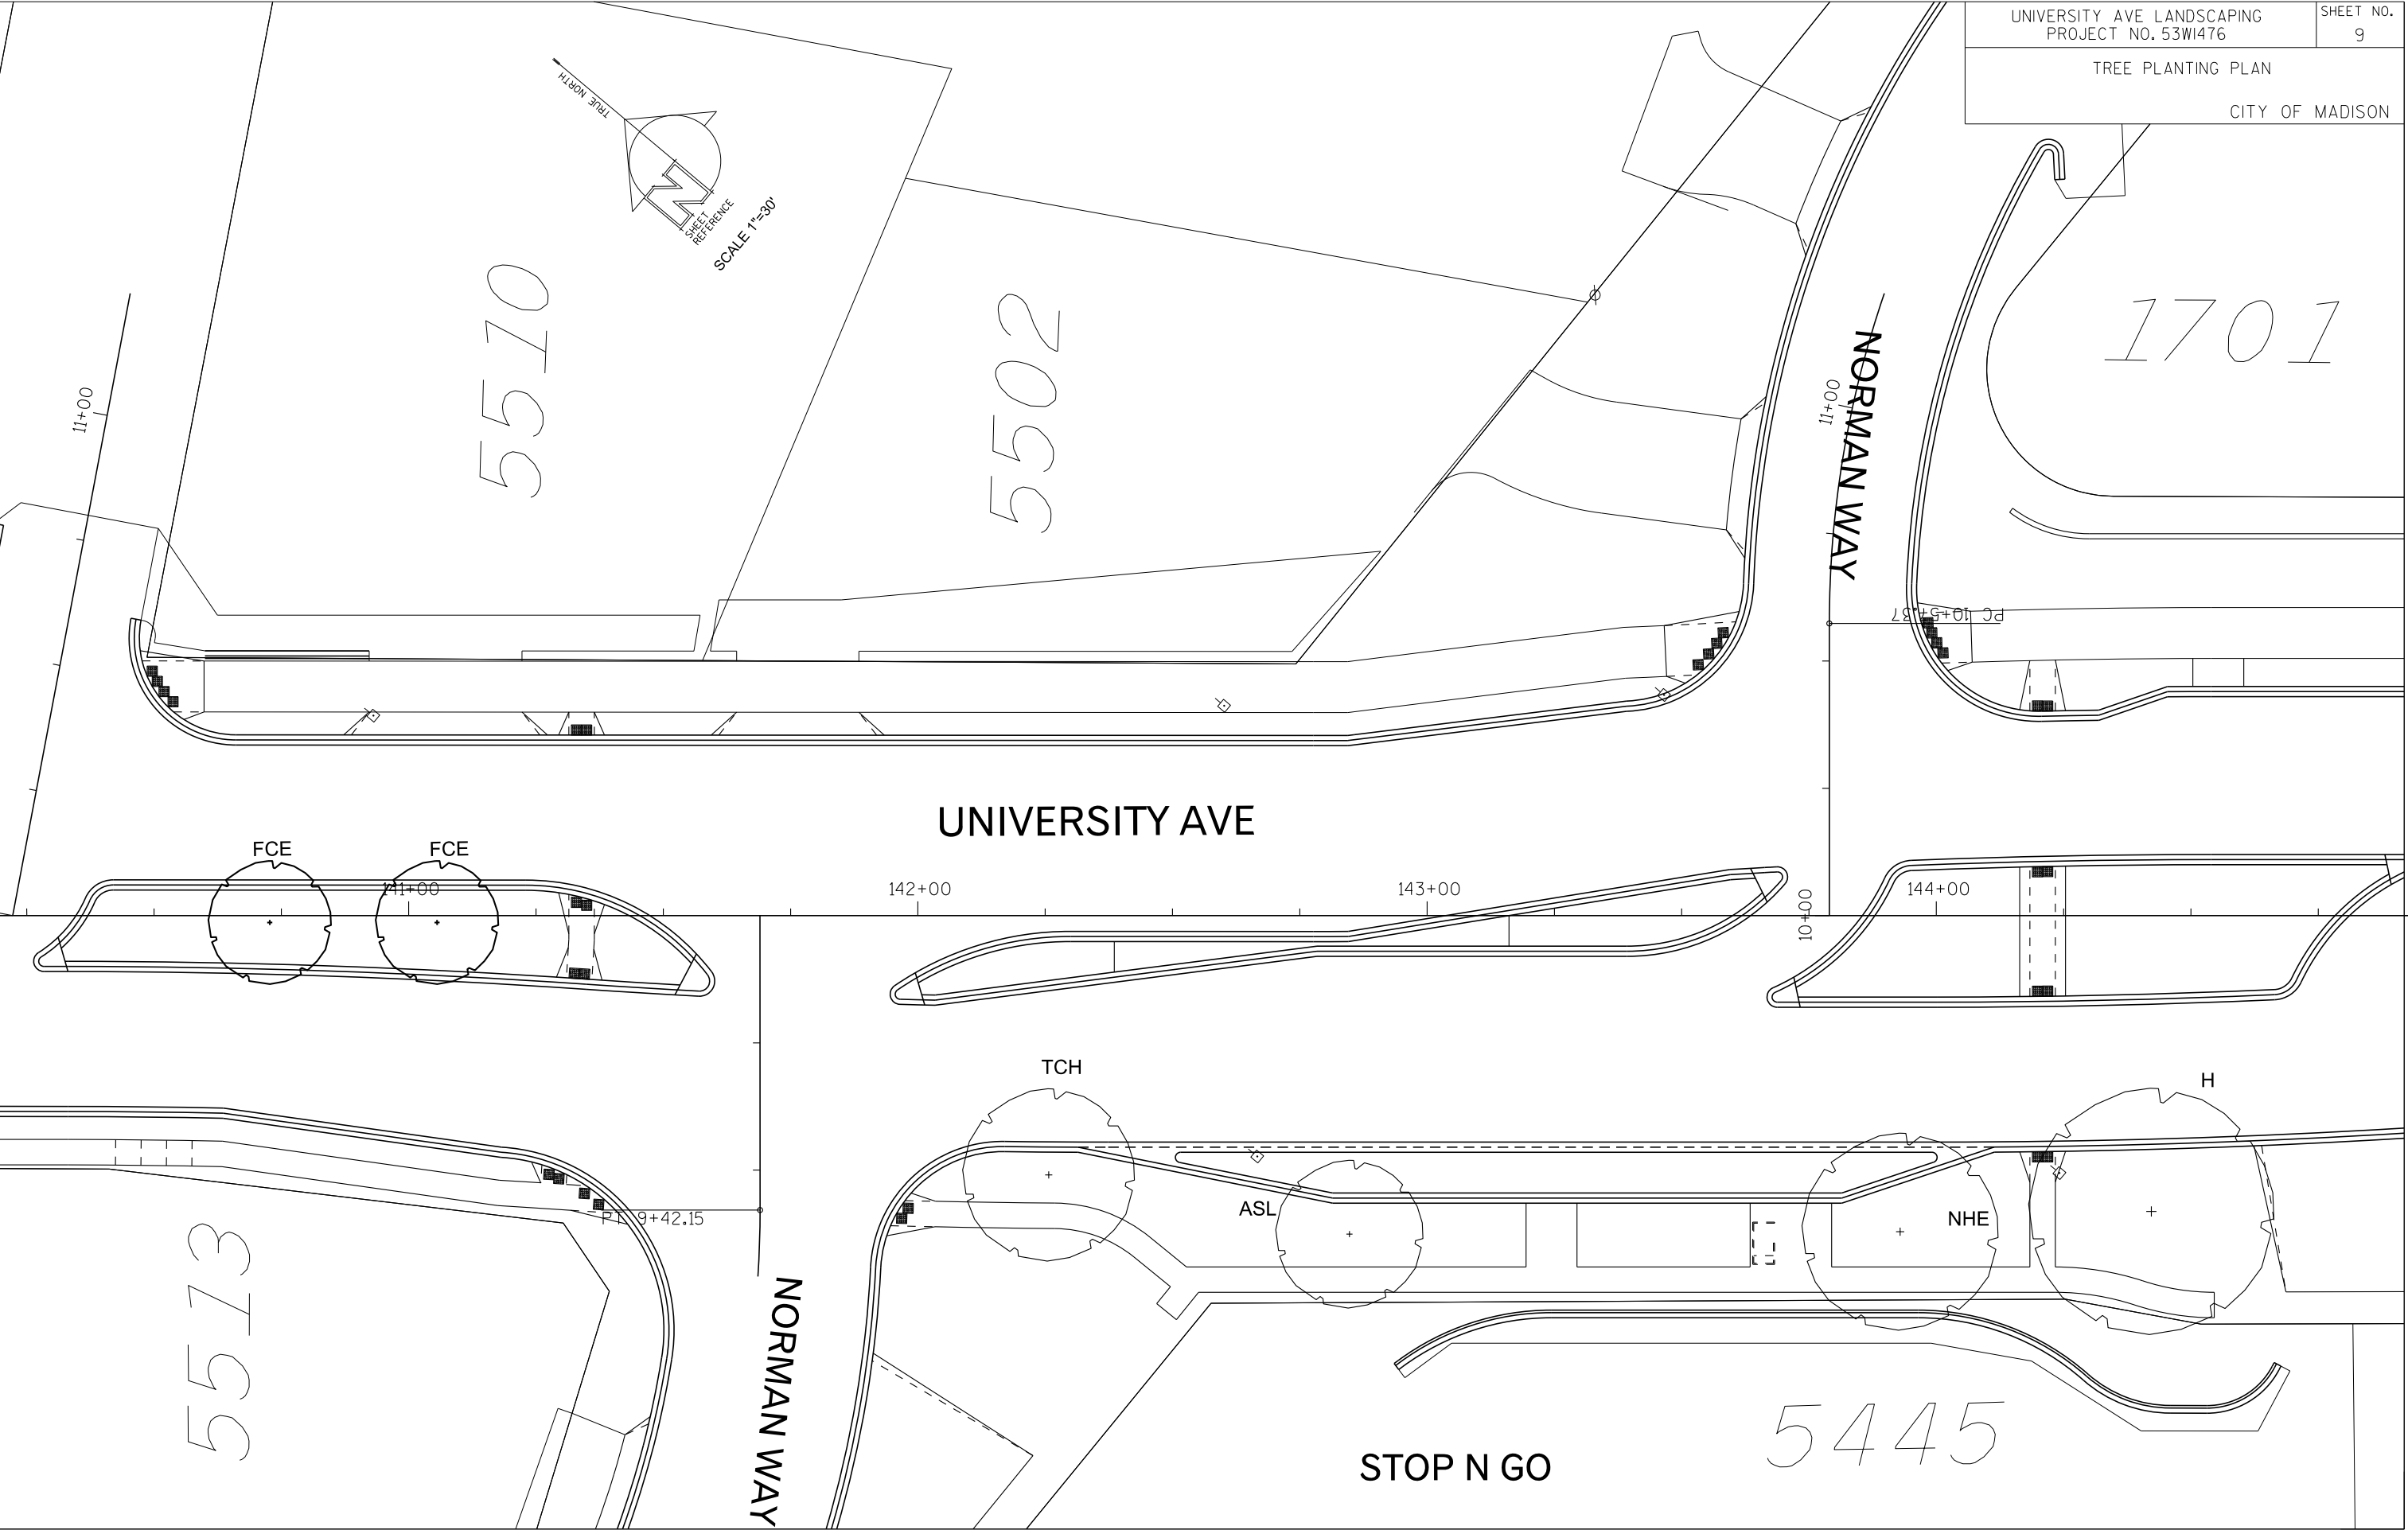


ORIGINATOR: CITY OF MADISON, STREETS DIVISION

PLOT SCALE:

PLOT NAME:

REV. DATE:

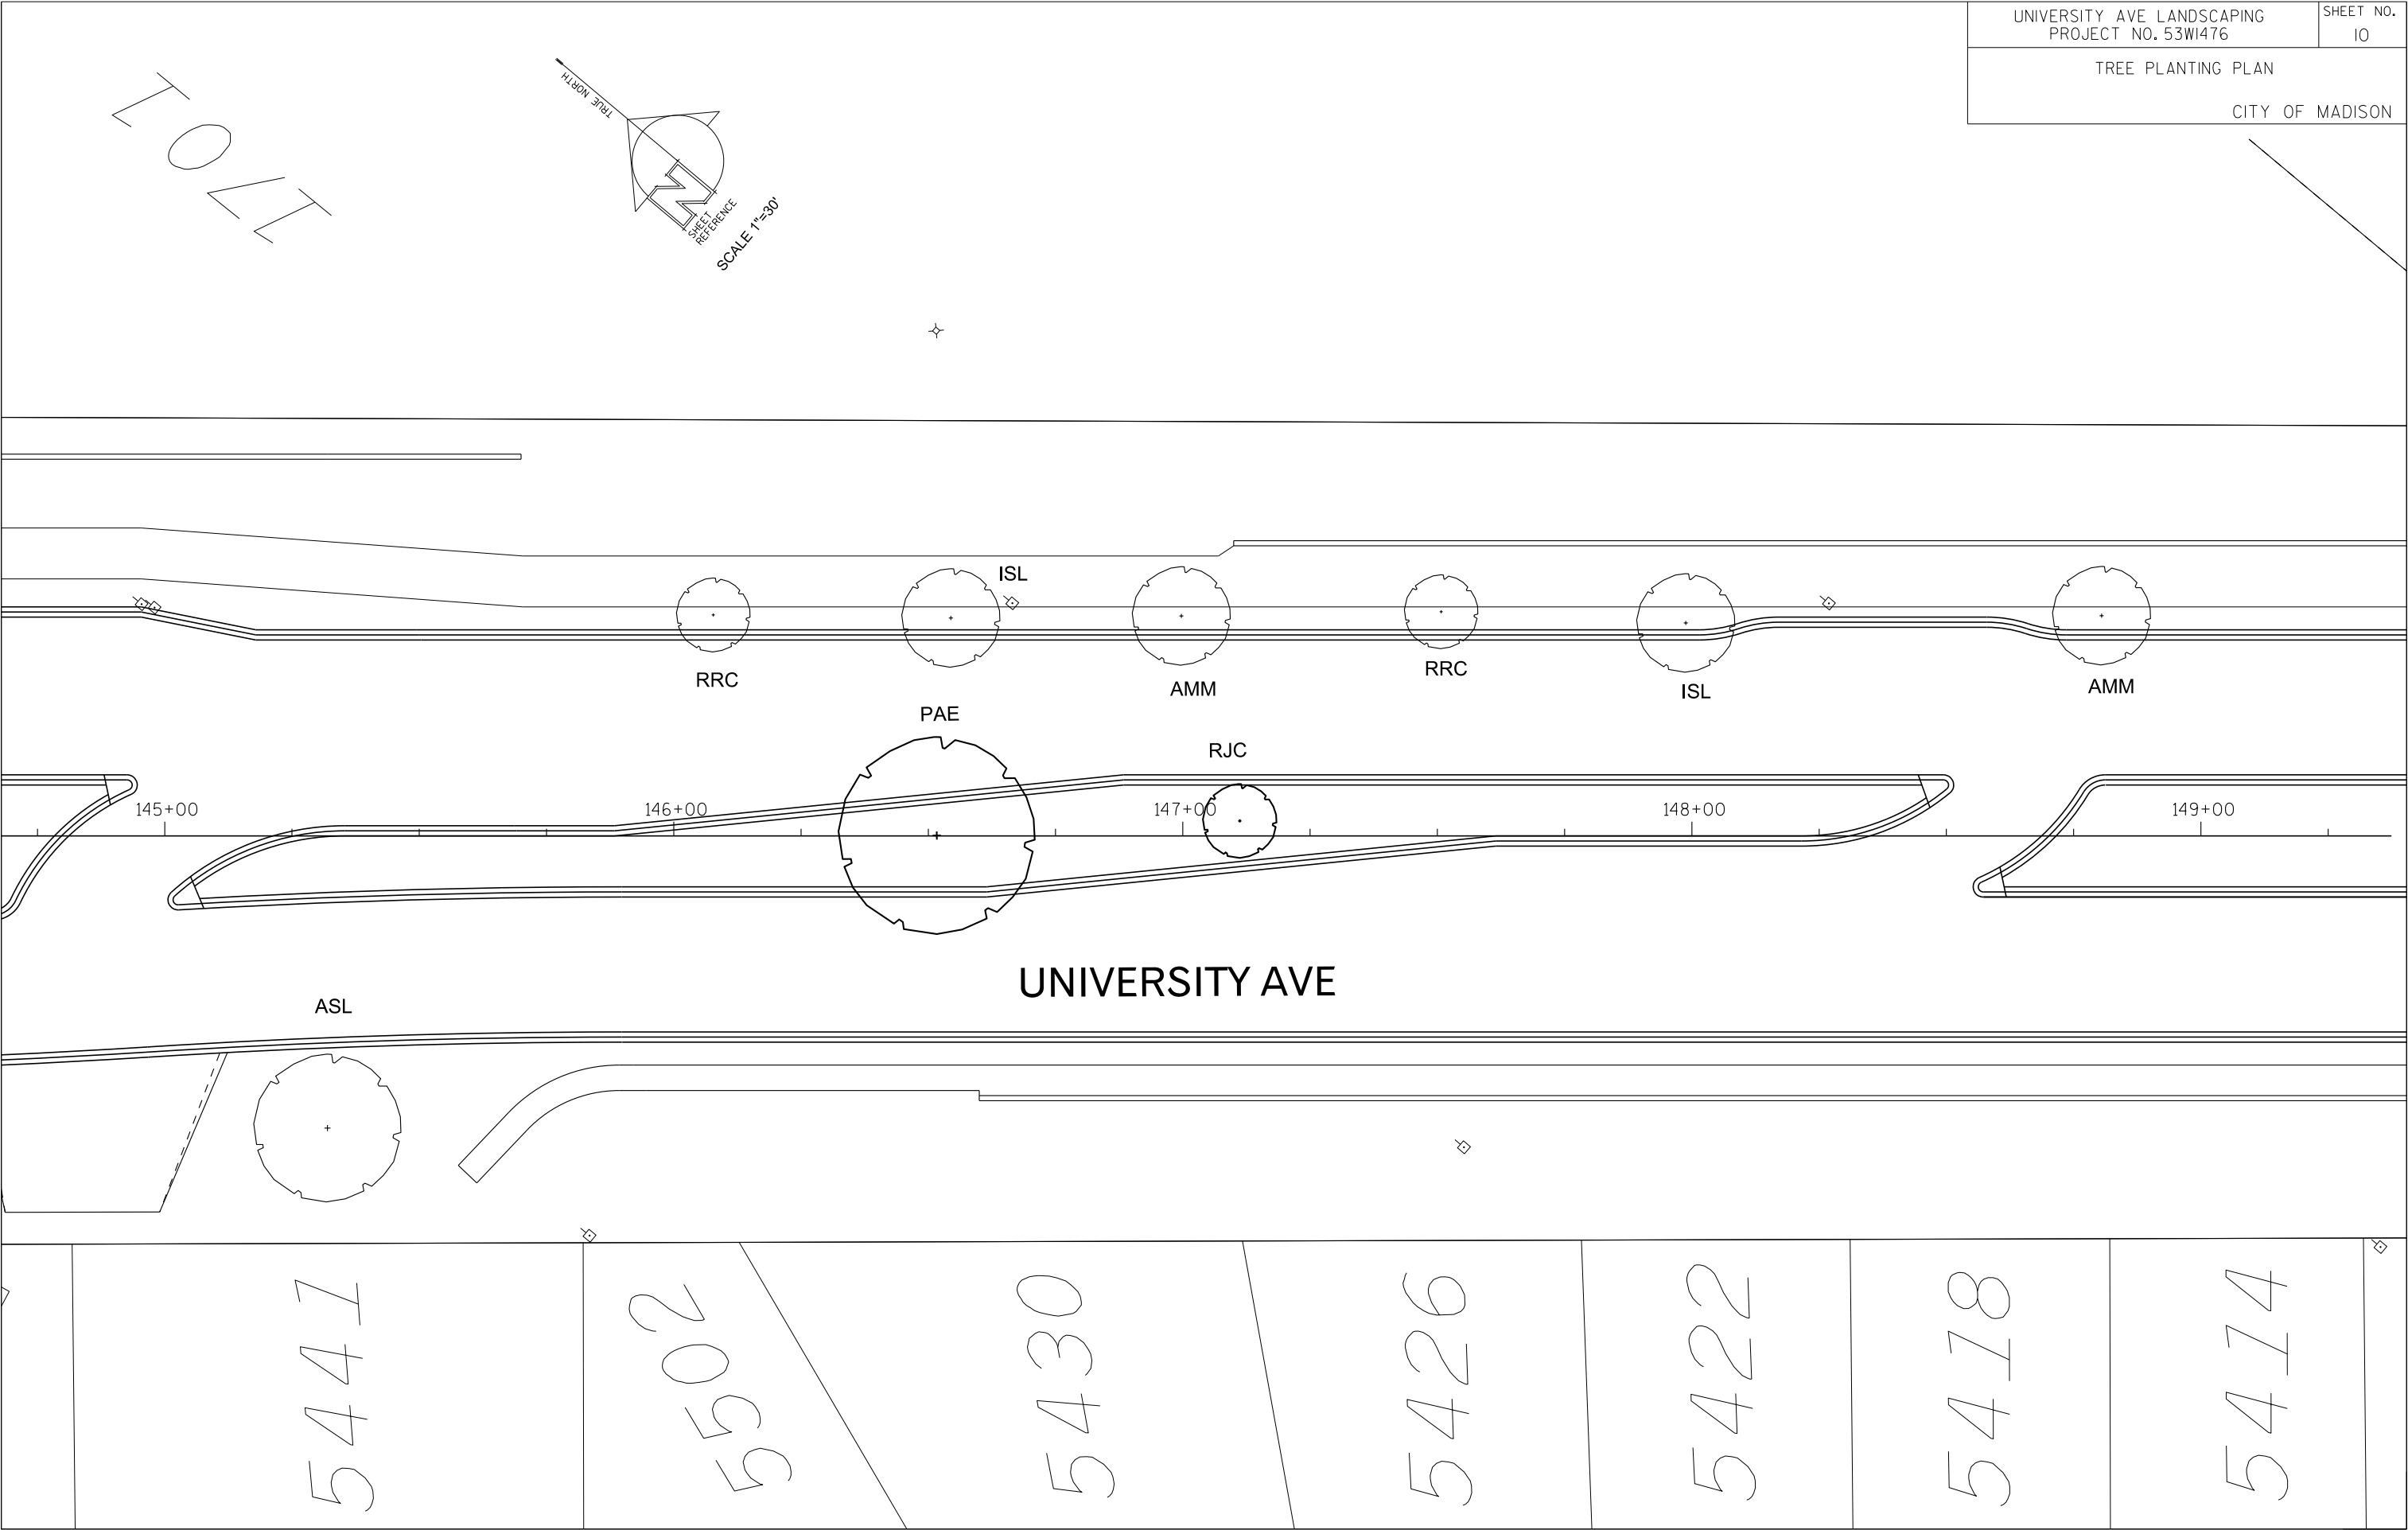


UNIVERSITY AVE LANDSCAPING PROJECT NO. 53WI476	SHEET NO. 10
TREE PLANTING PLAN	
CITY OF MADISON	

ORIGINATOR: CITY OF MADISON, STREETS DIVISION

PLOT SCALE:


PLOT NAME:

REV. DATE:

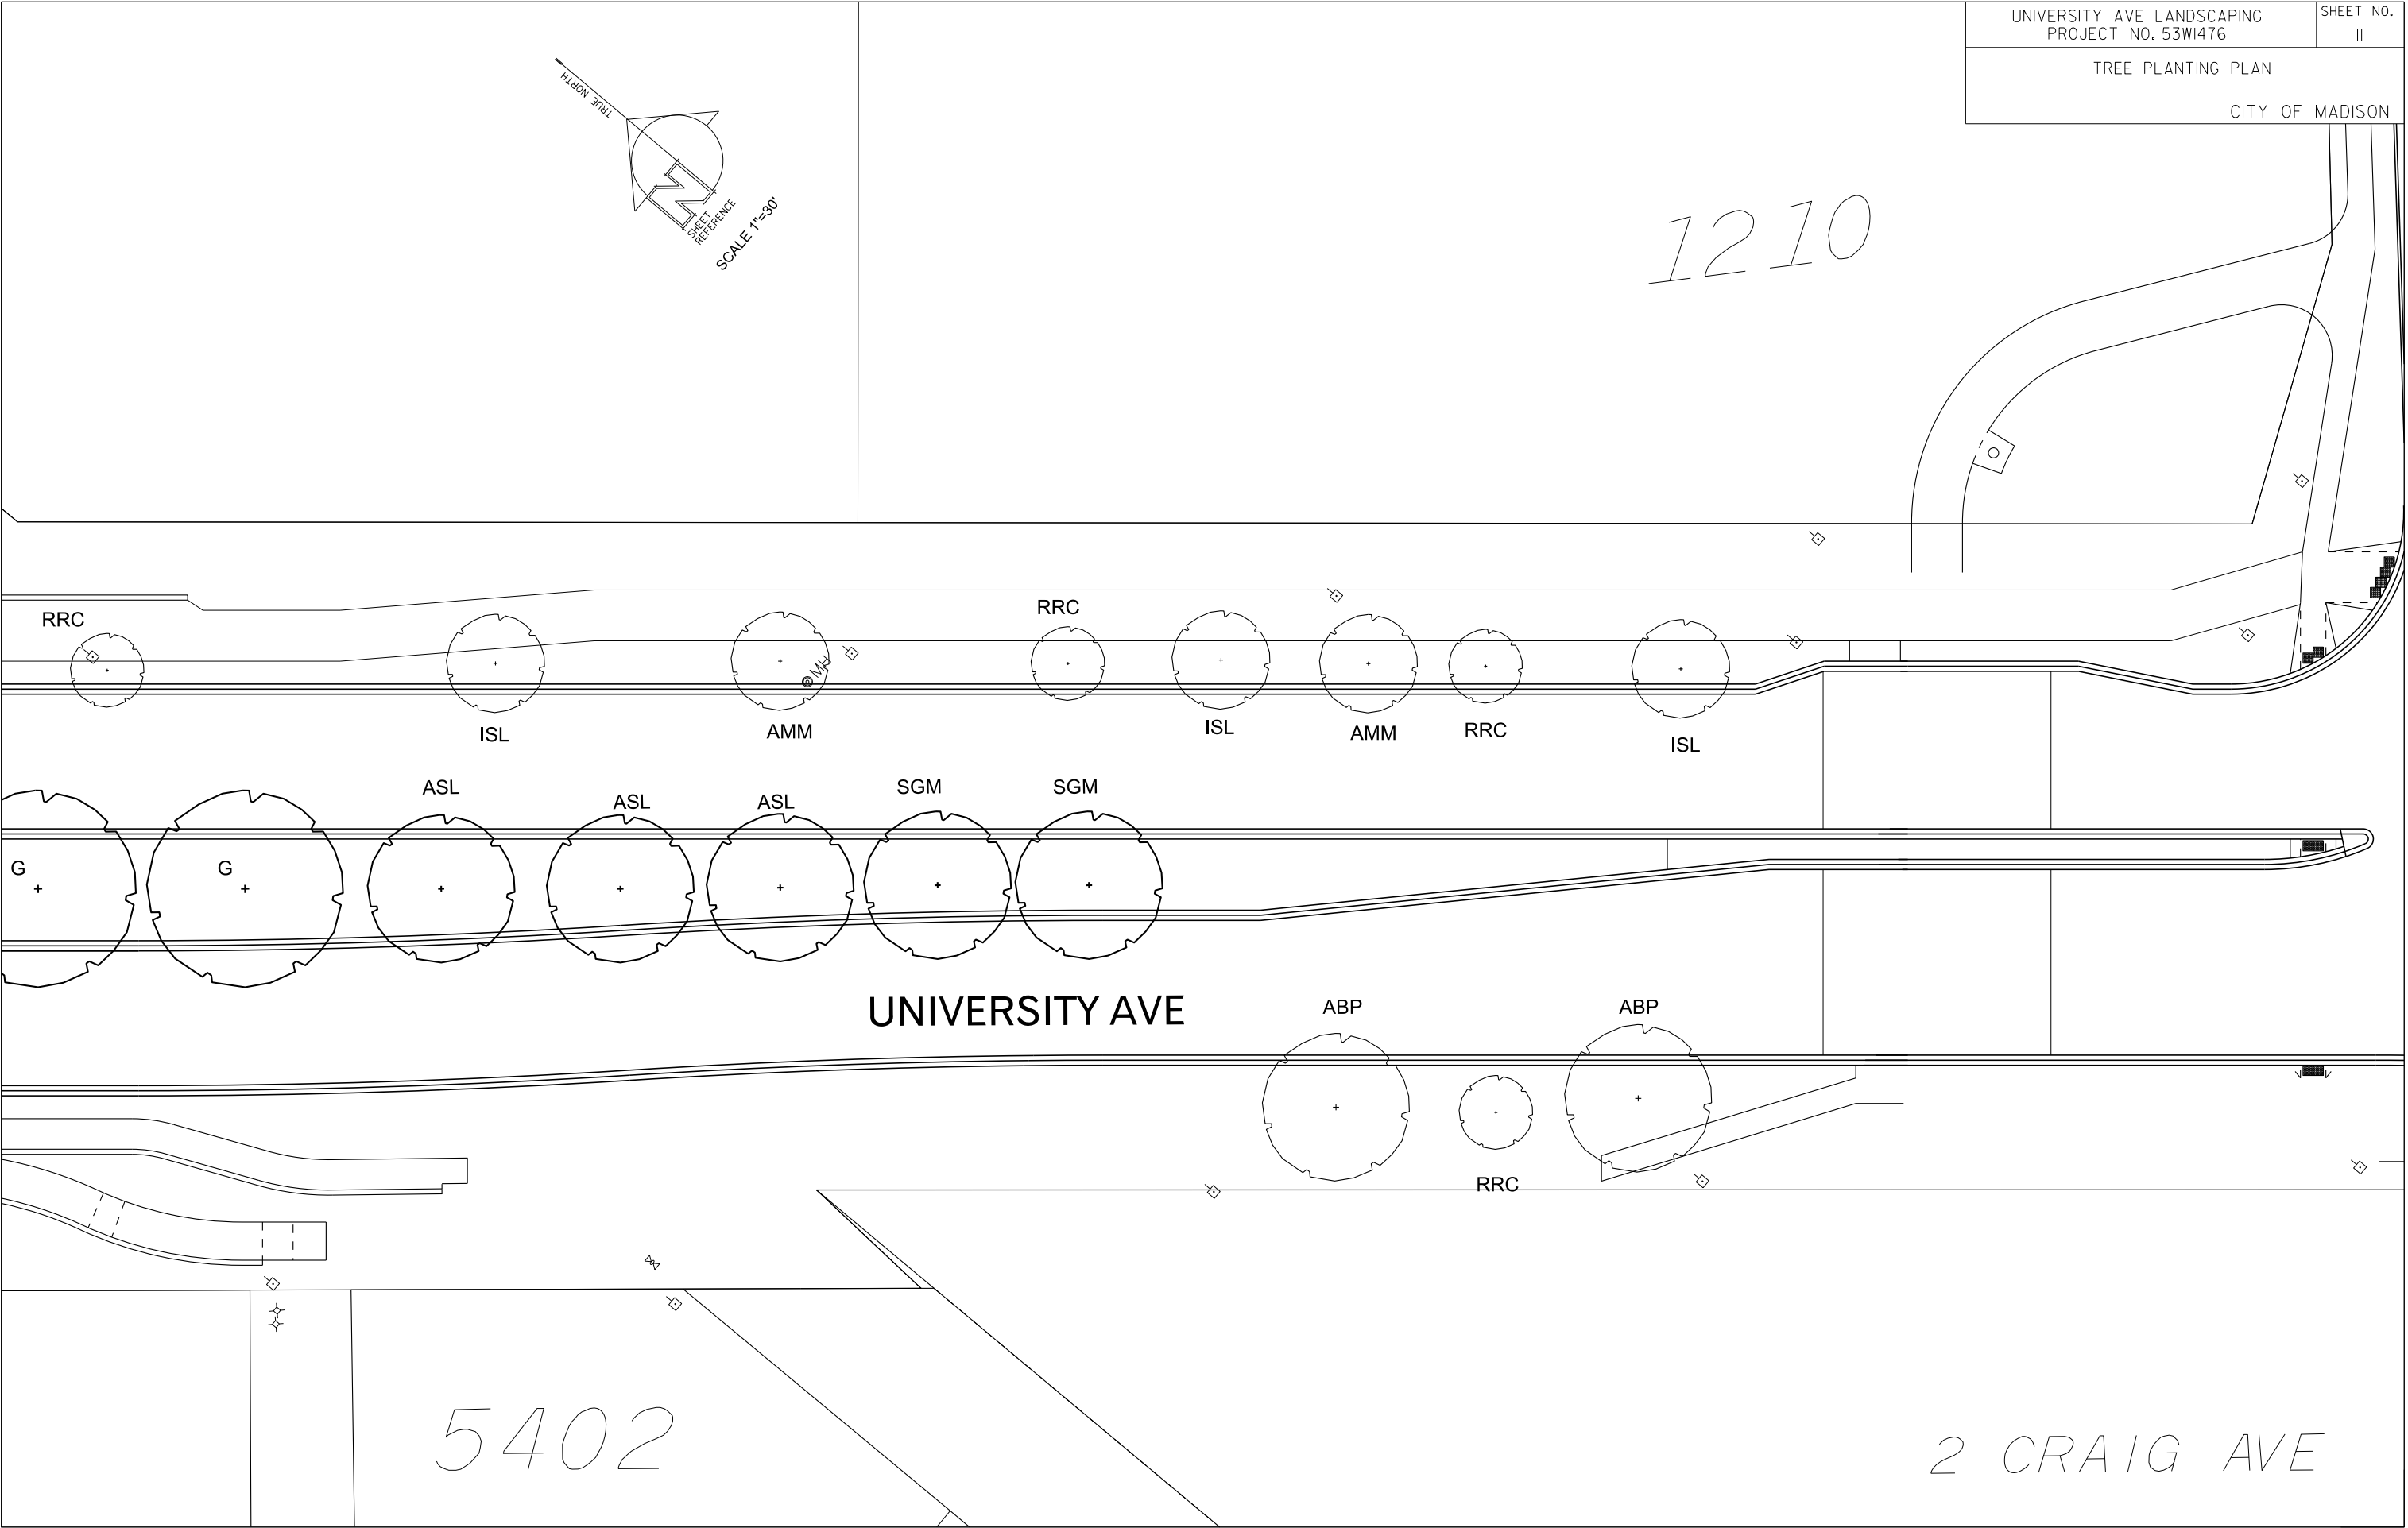


ORIGINATOR: CITY OF MADISON, STREETS DIVISION


REV. DATE: PLOT NAME: PLOT SCALE:

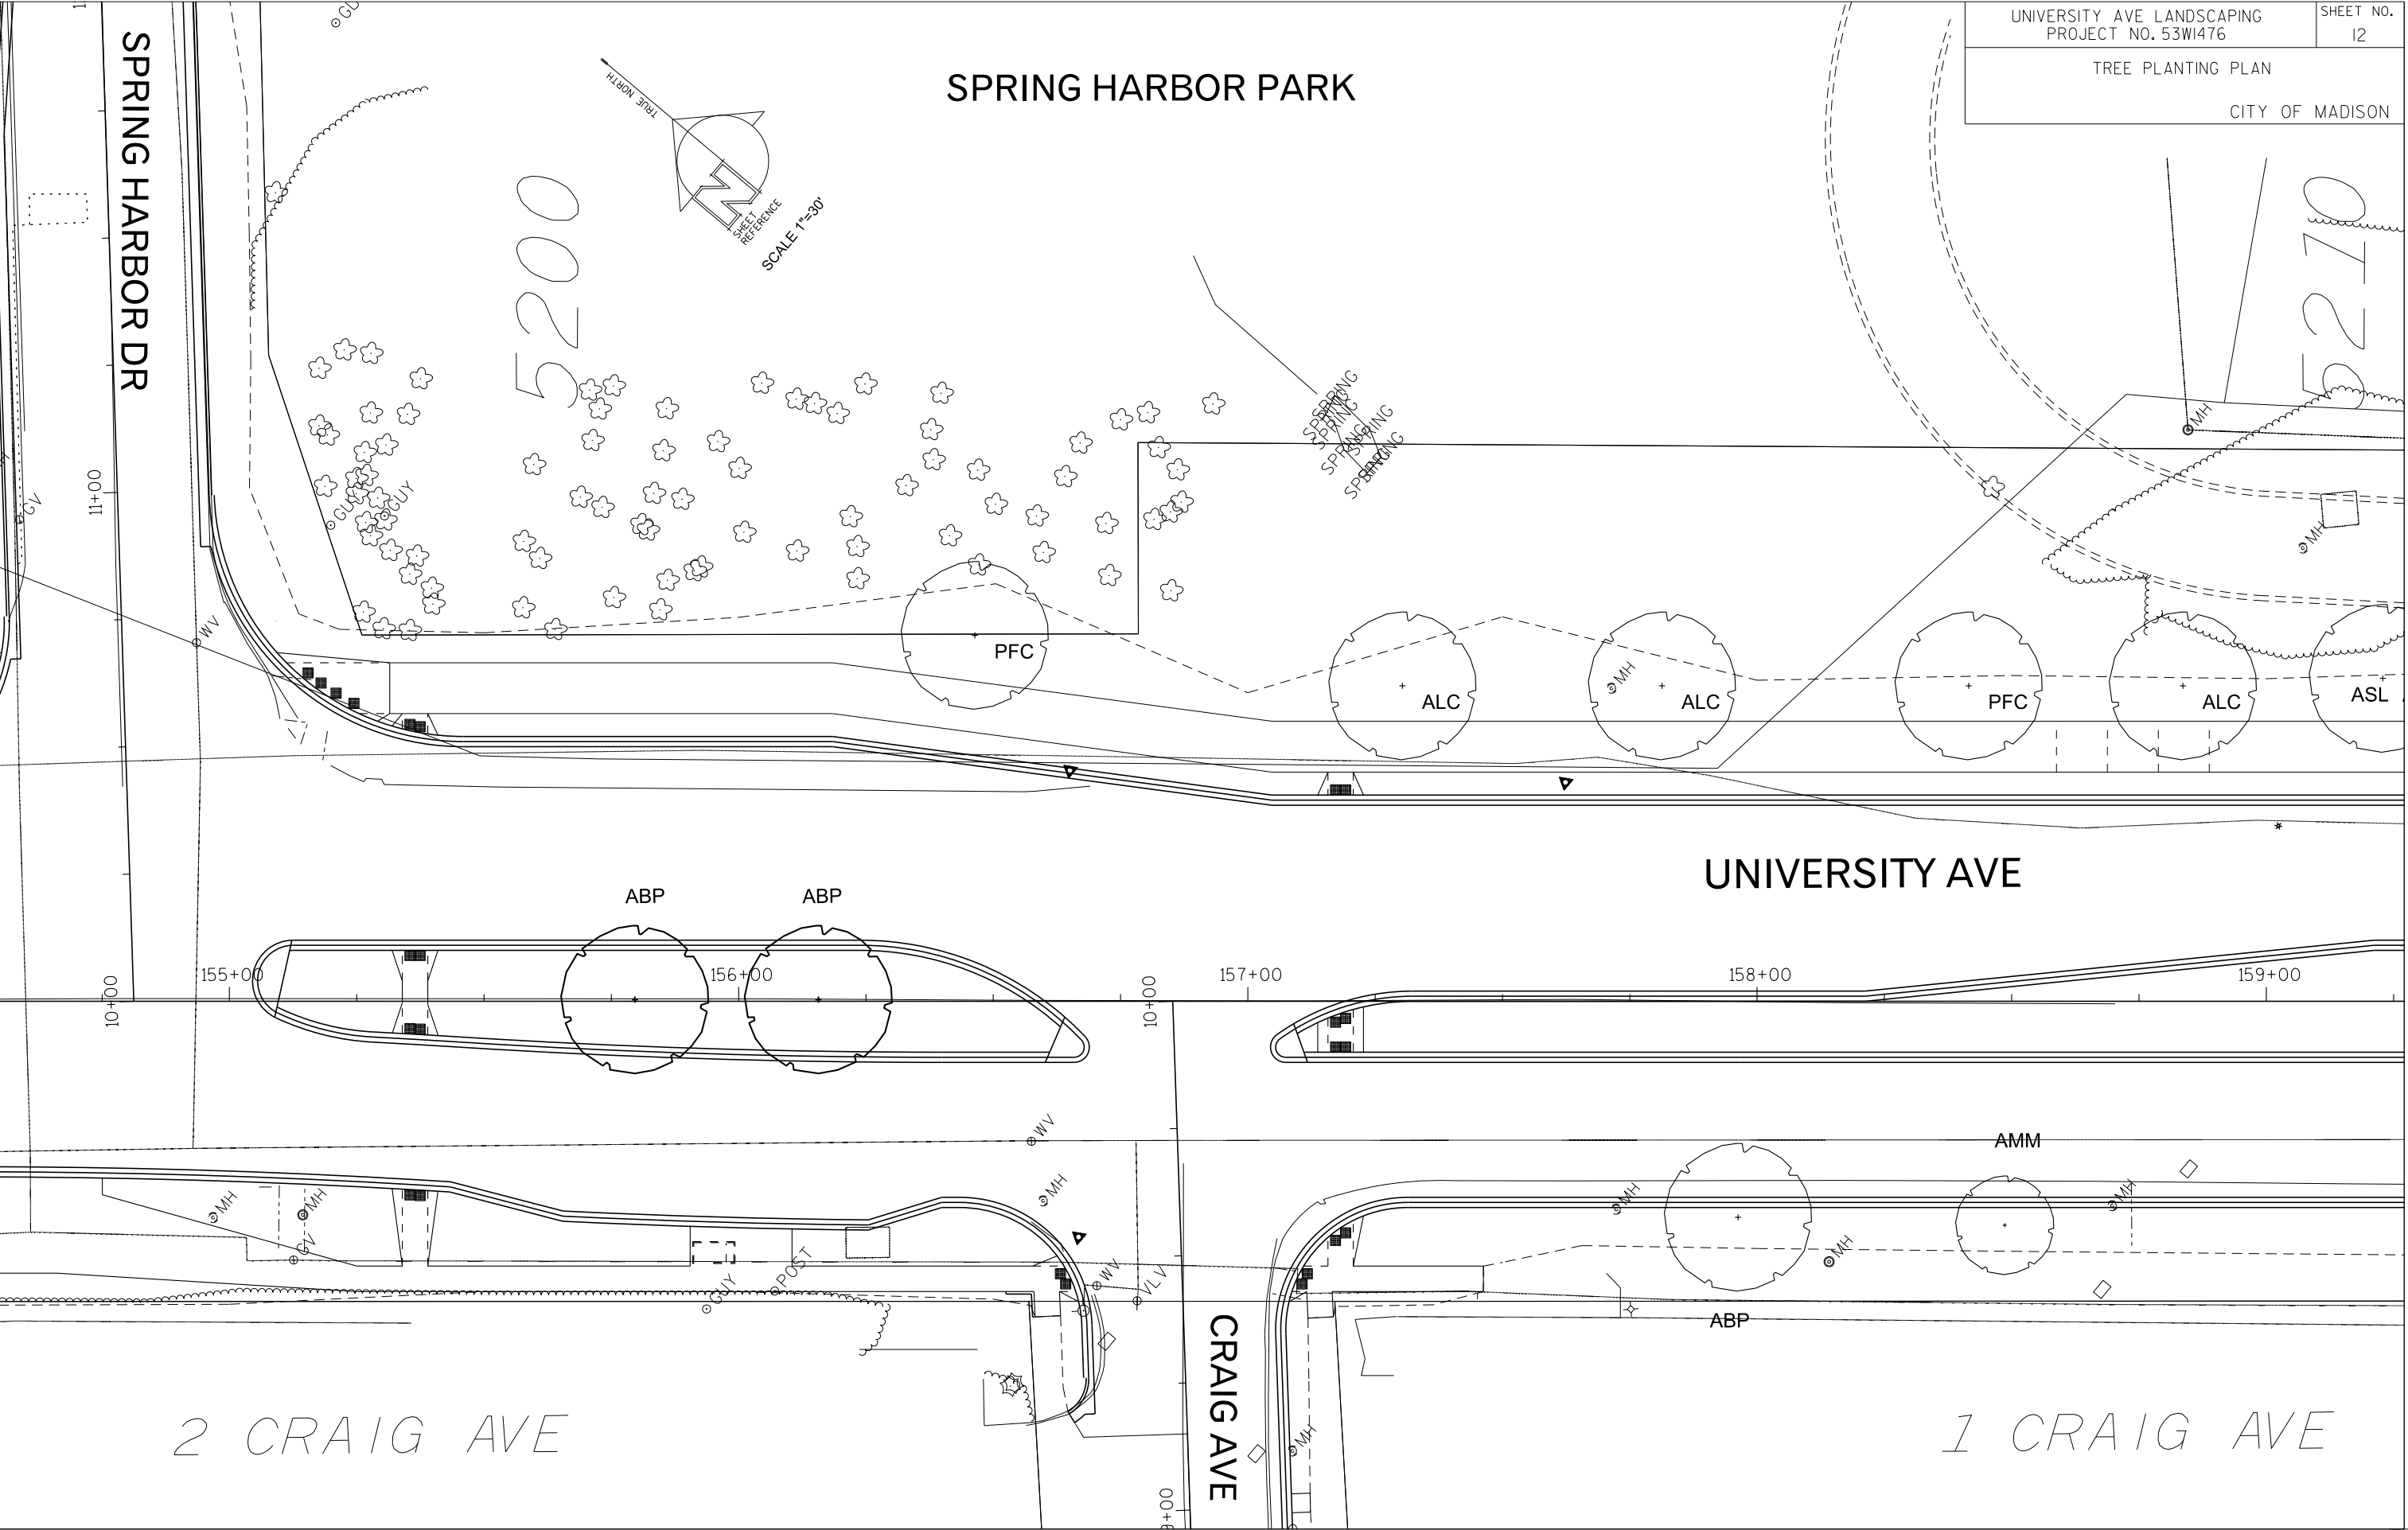

UNIVERSITY AVE LANDSCAPING PROJECT NO. 53WI476	SHEET NO. 12
TREE PLANTING PLAN	
CITY OF MADISON	

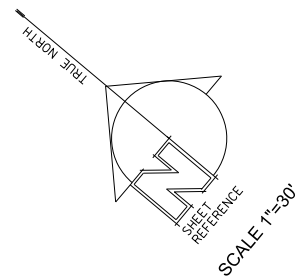


SPRING HARBOR PARK

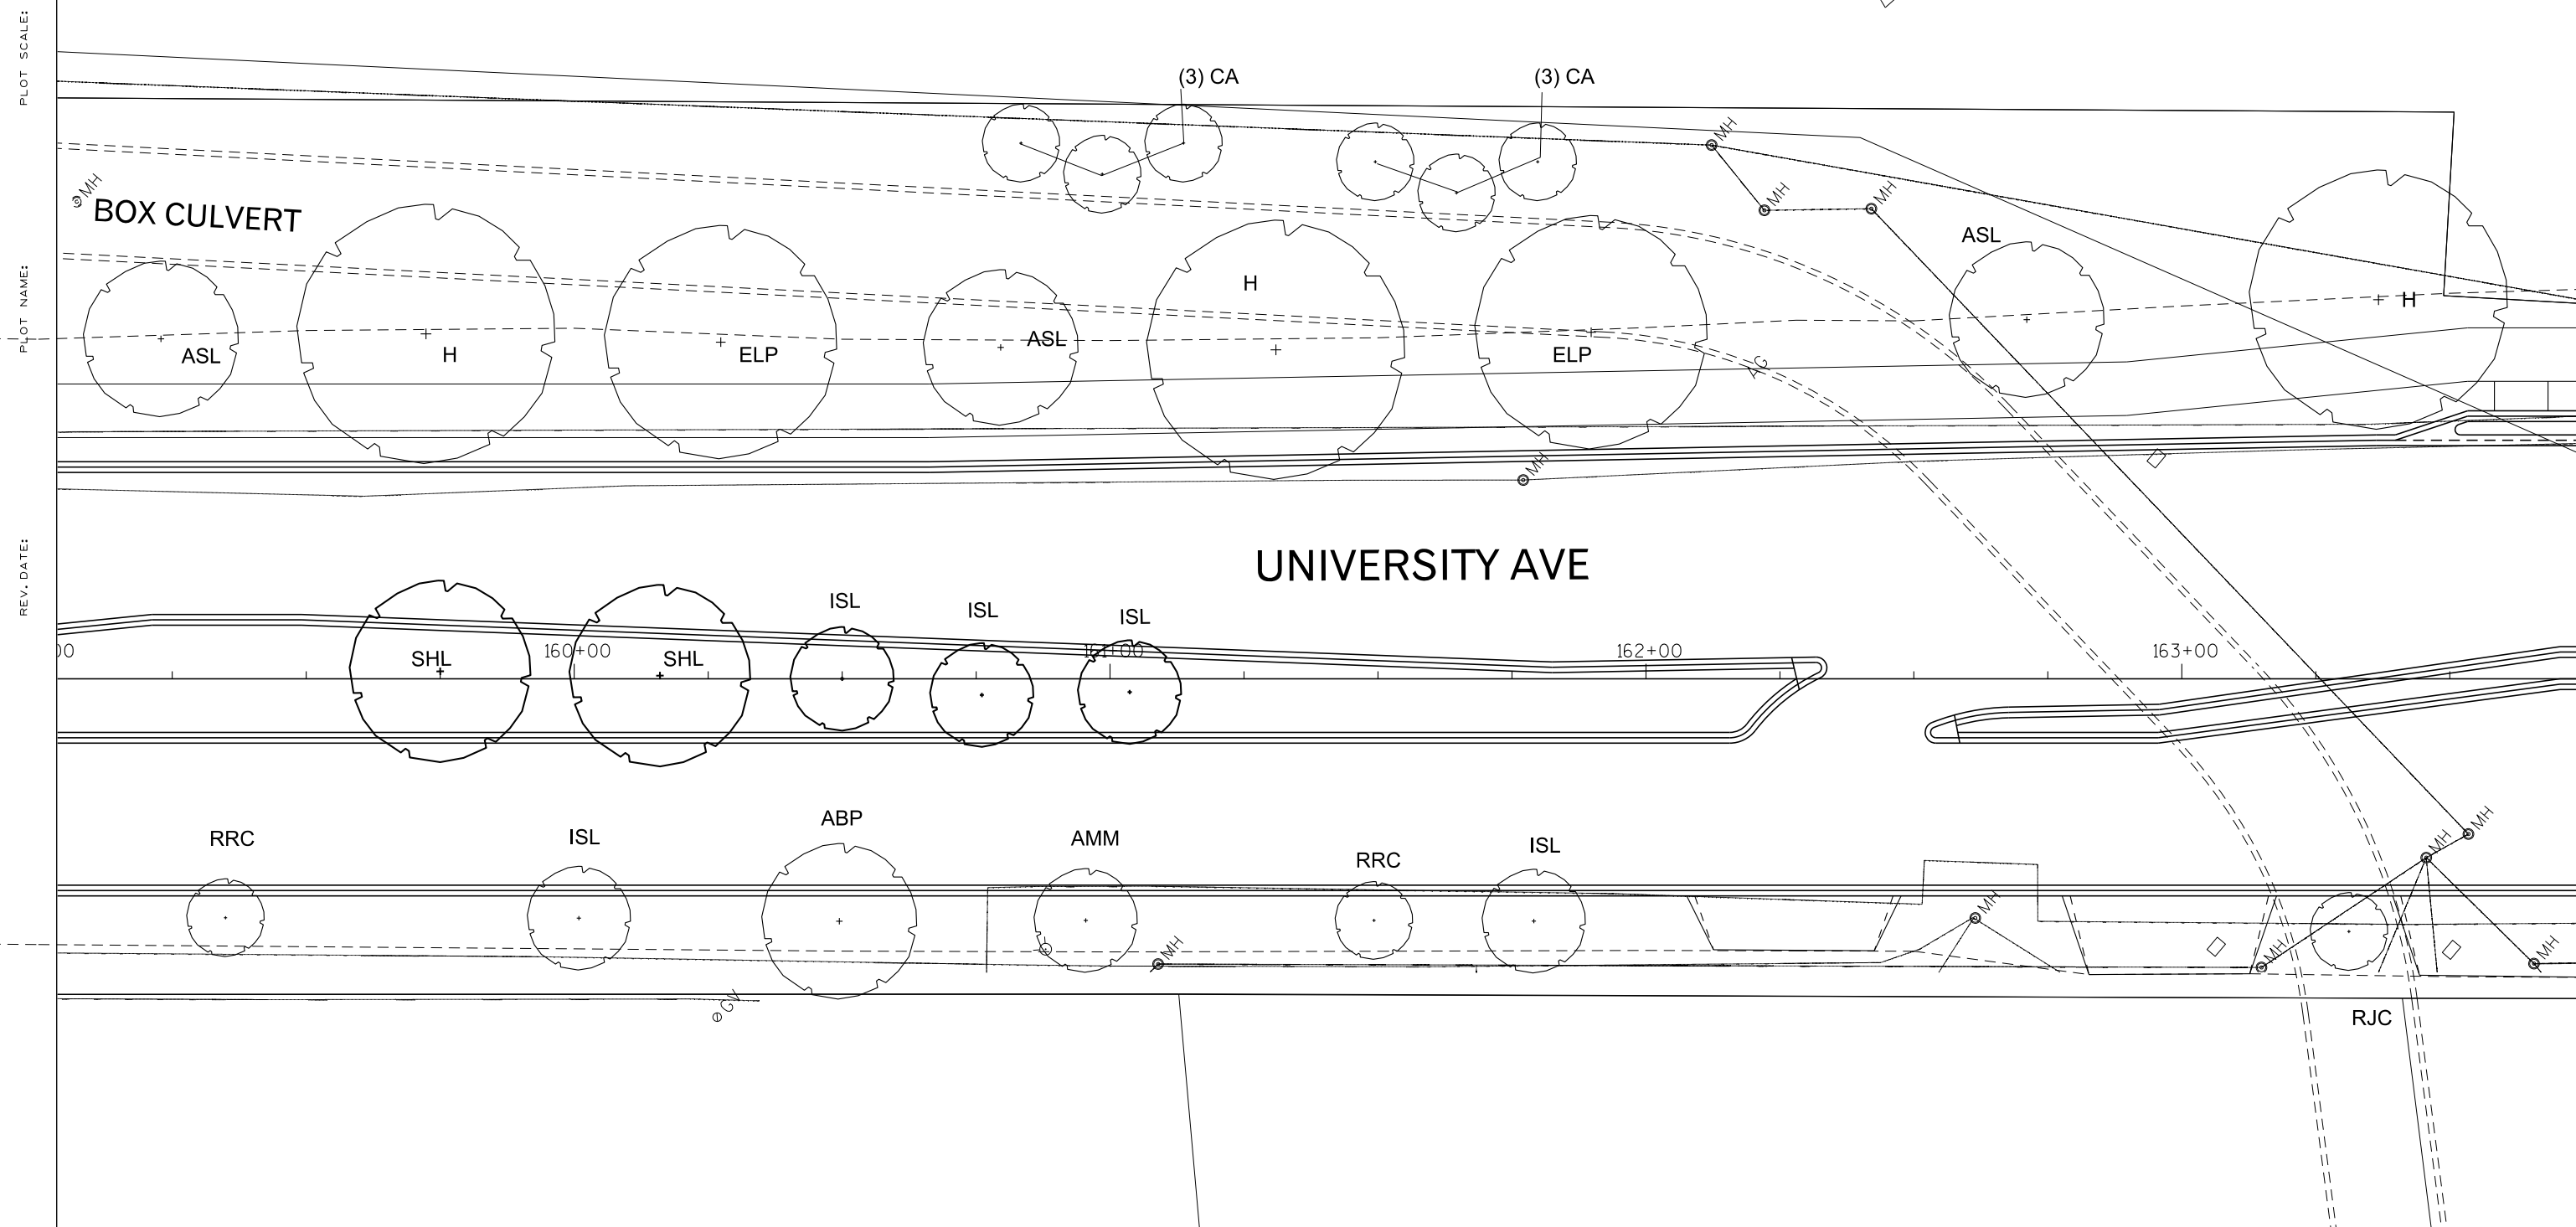

ORIGINATOR: CITY OF MADISON, STREETS DIVISION

REV. DATE: PLOT NAME: PLOT SCALE:

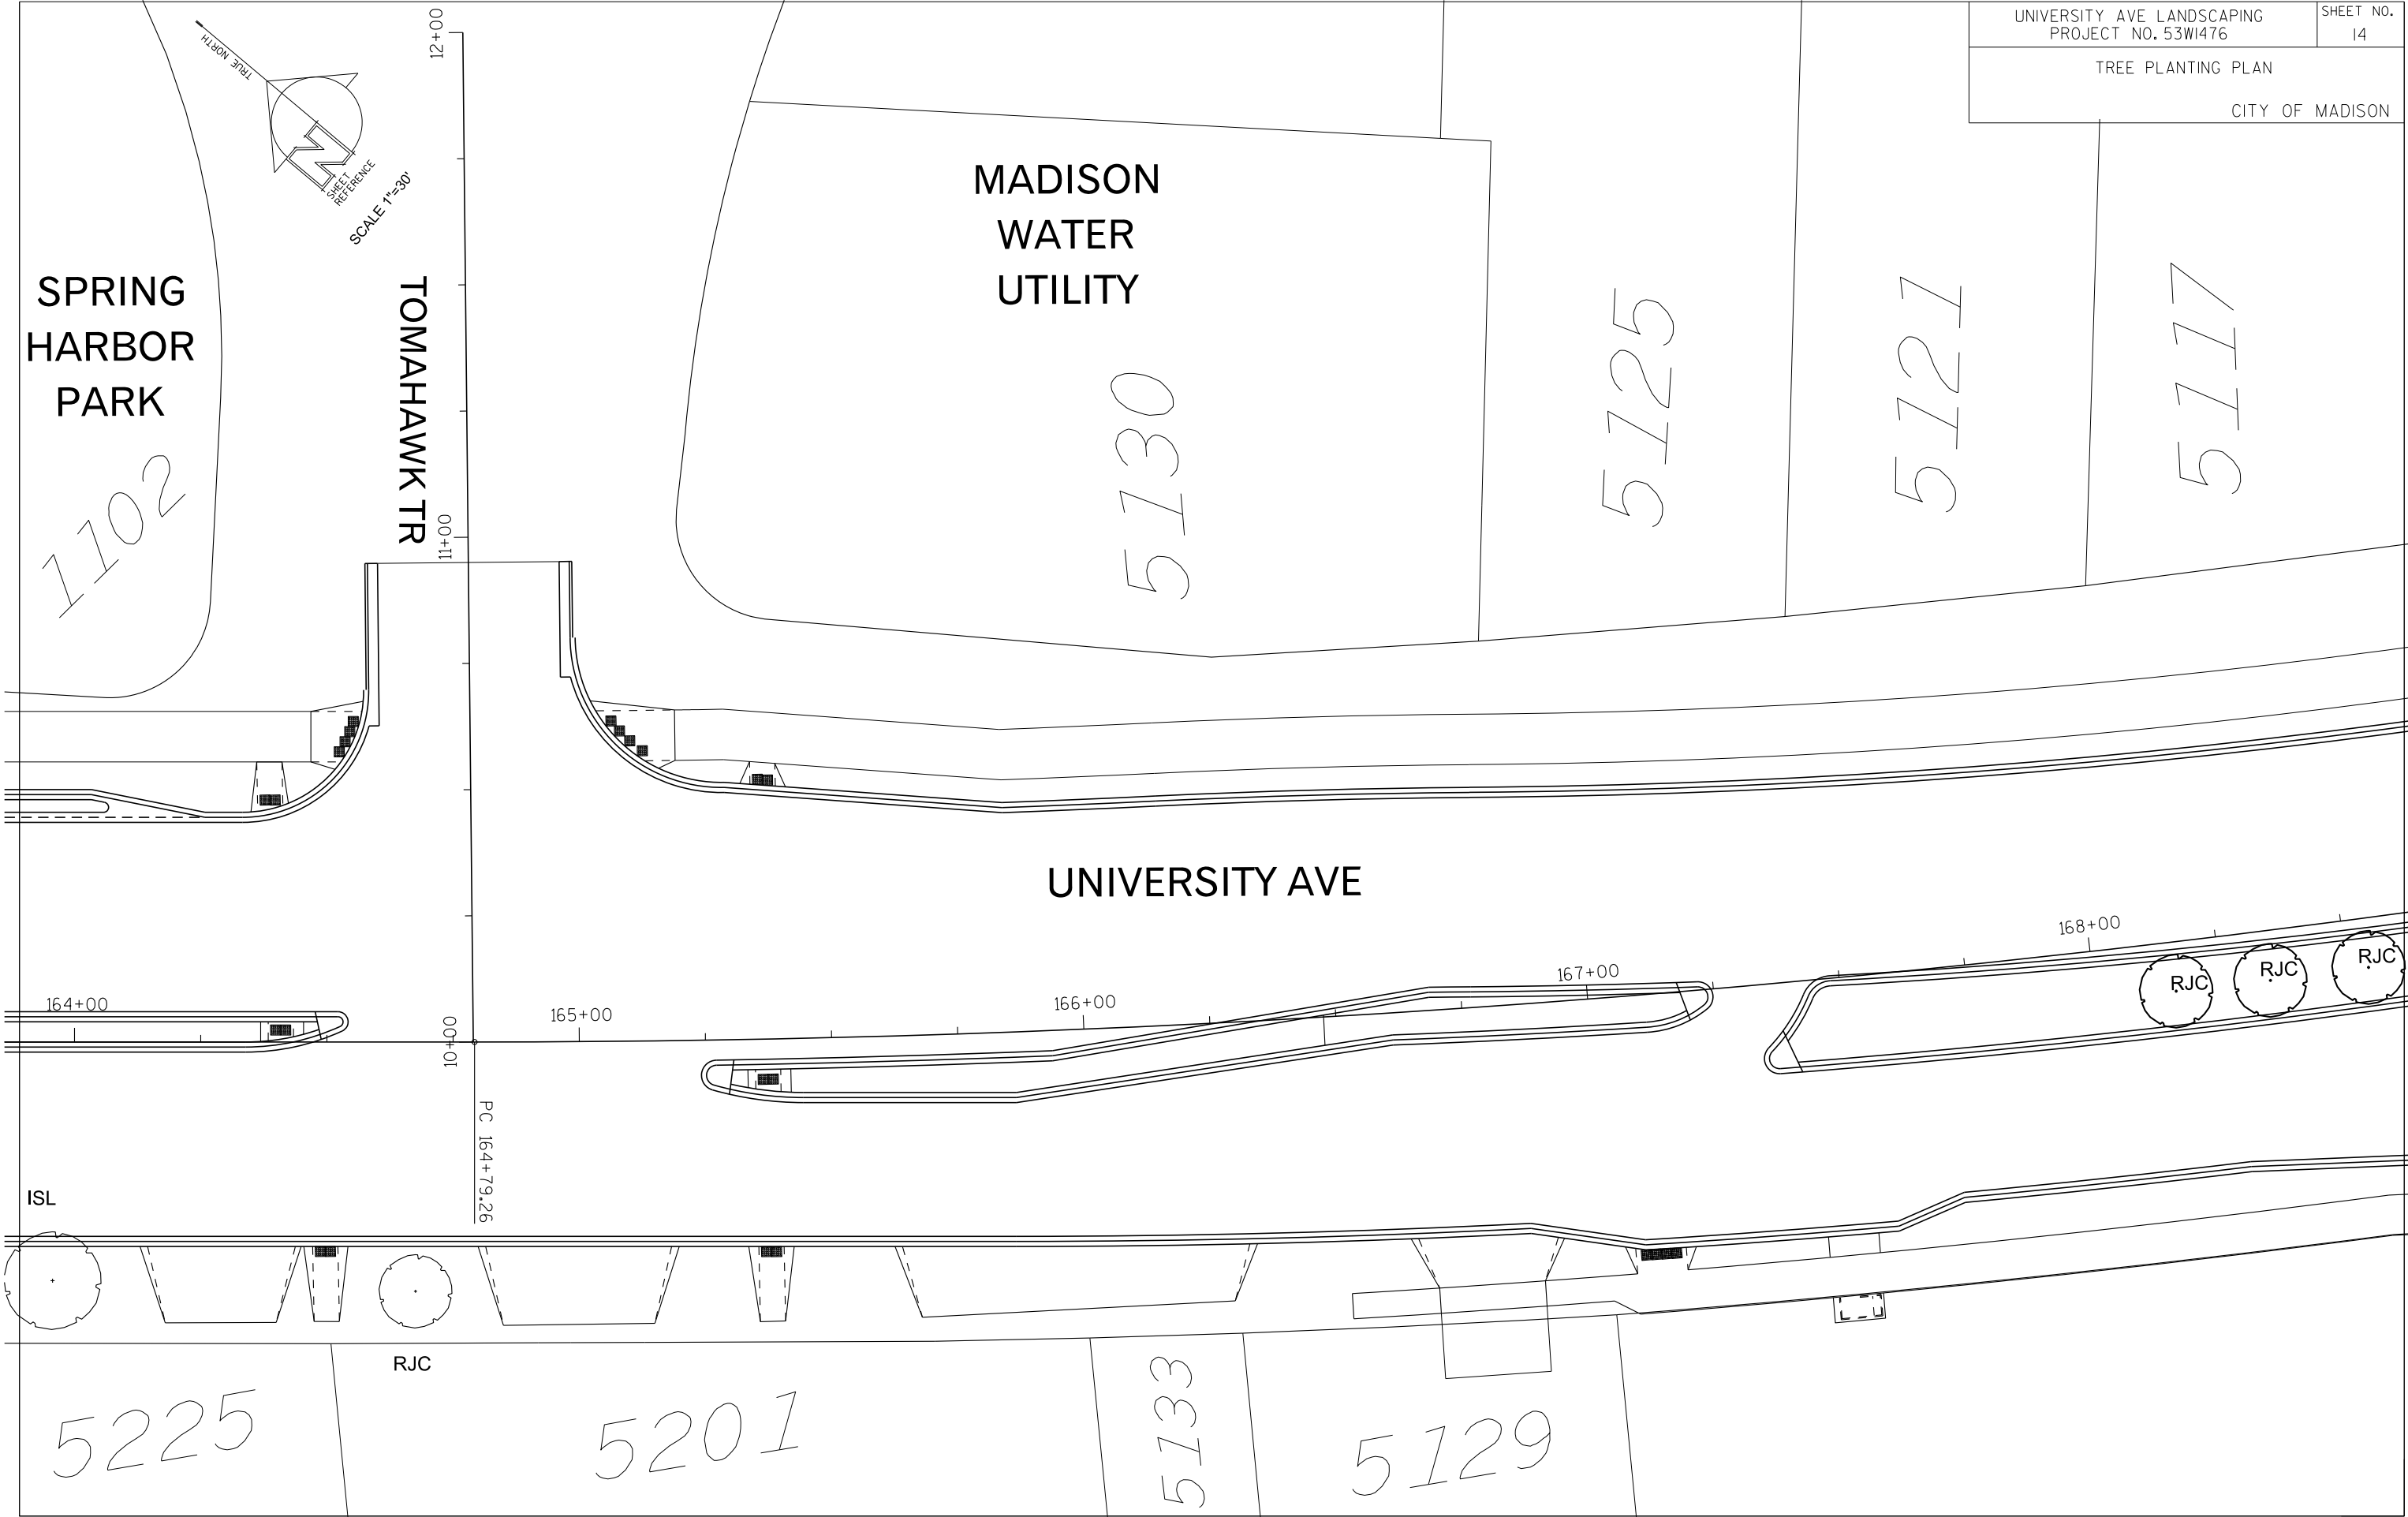


UNIVERSITY AVE LANDSCAPING PROJECT NO. 53WI476	SHEET NO. 14
TREE PLANTING PLAN	
CITY OF MADISON	

ORIGINATOR: CITY OF MADISON, STREETS DIVISION

PLOT SCALE:

PLOT NAME:

REV. DATE:

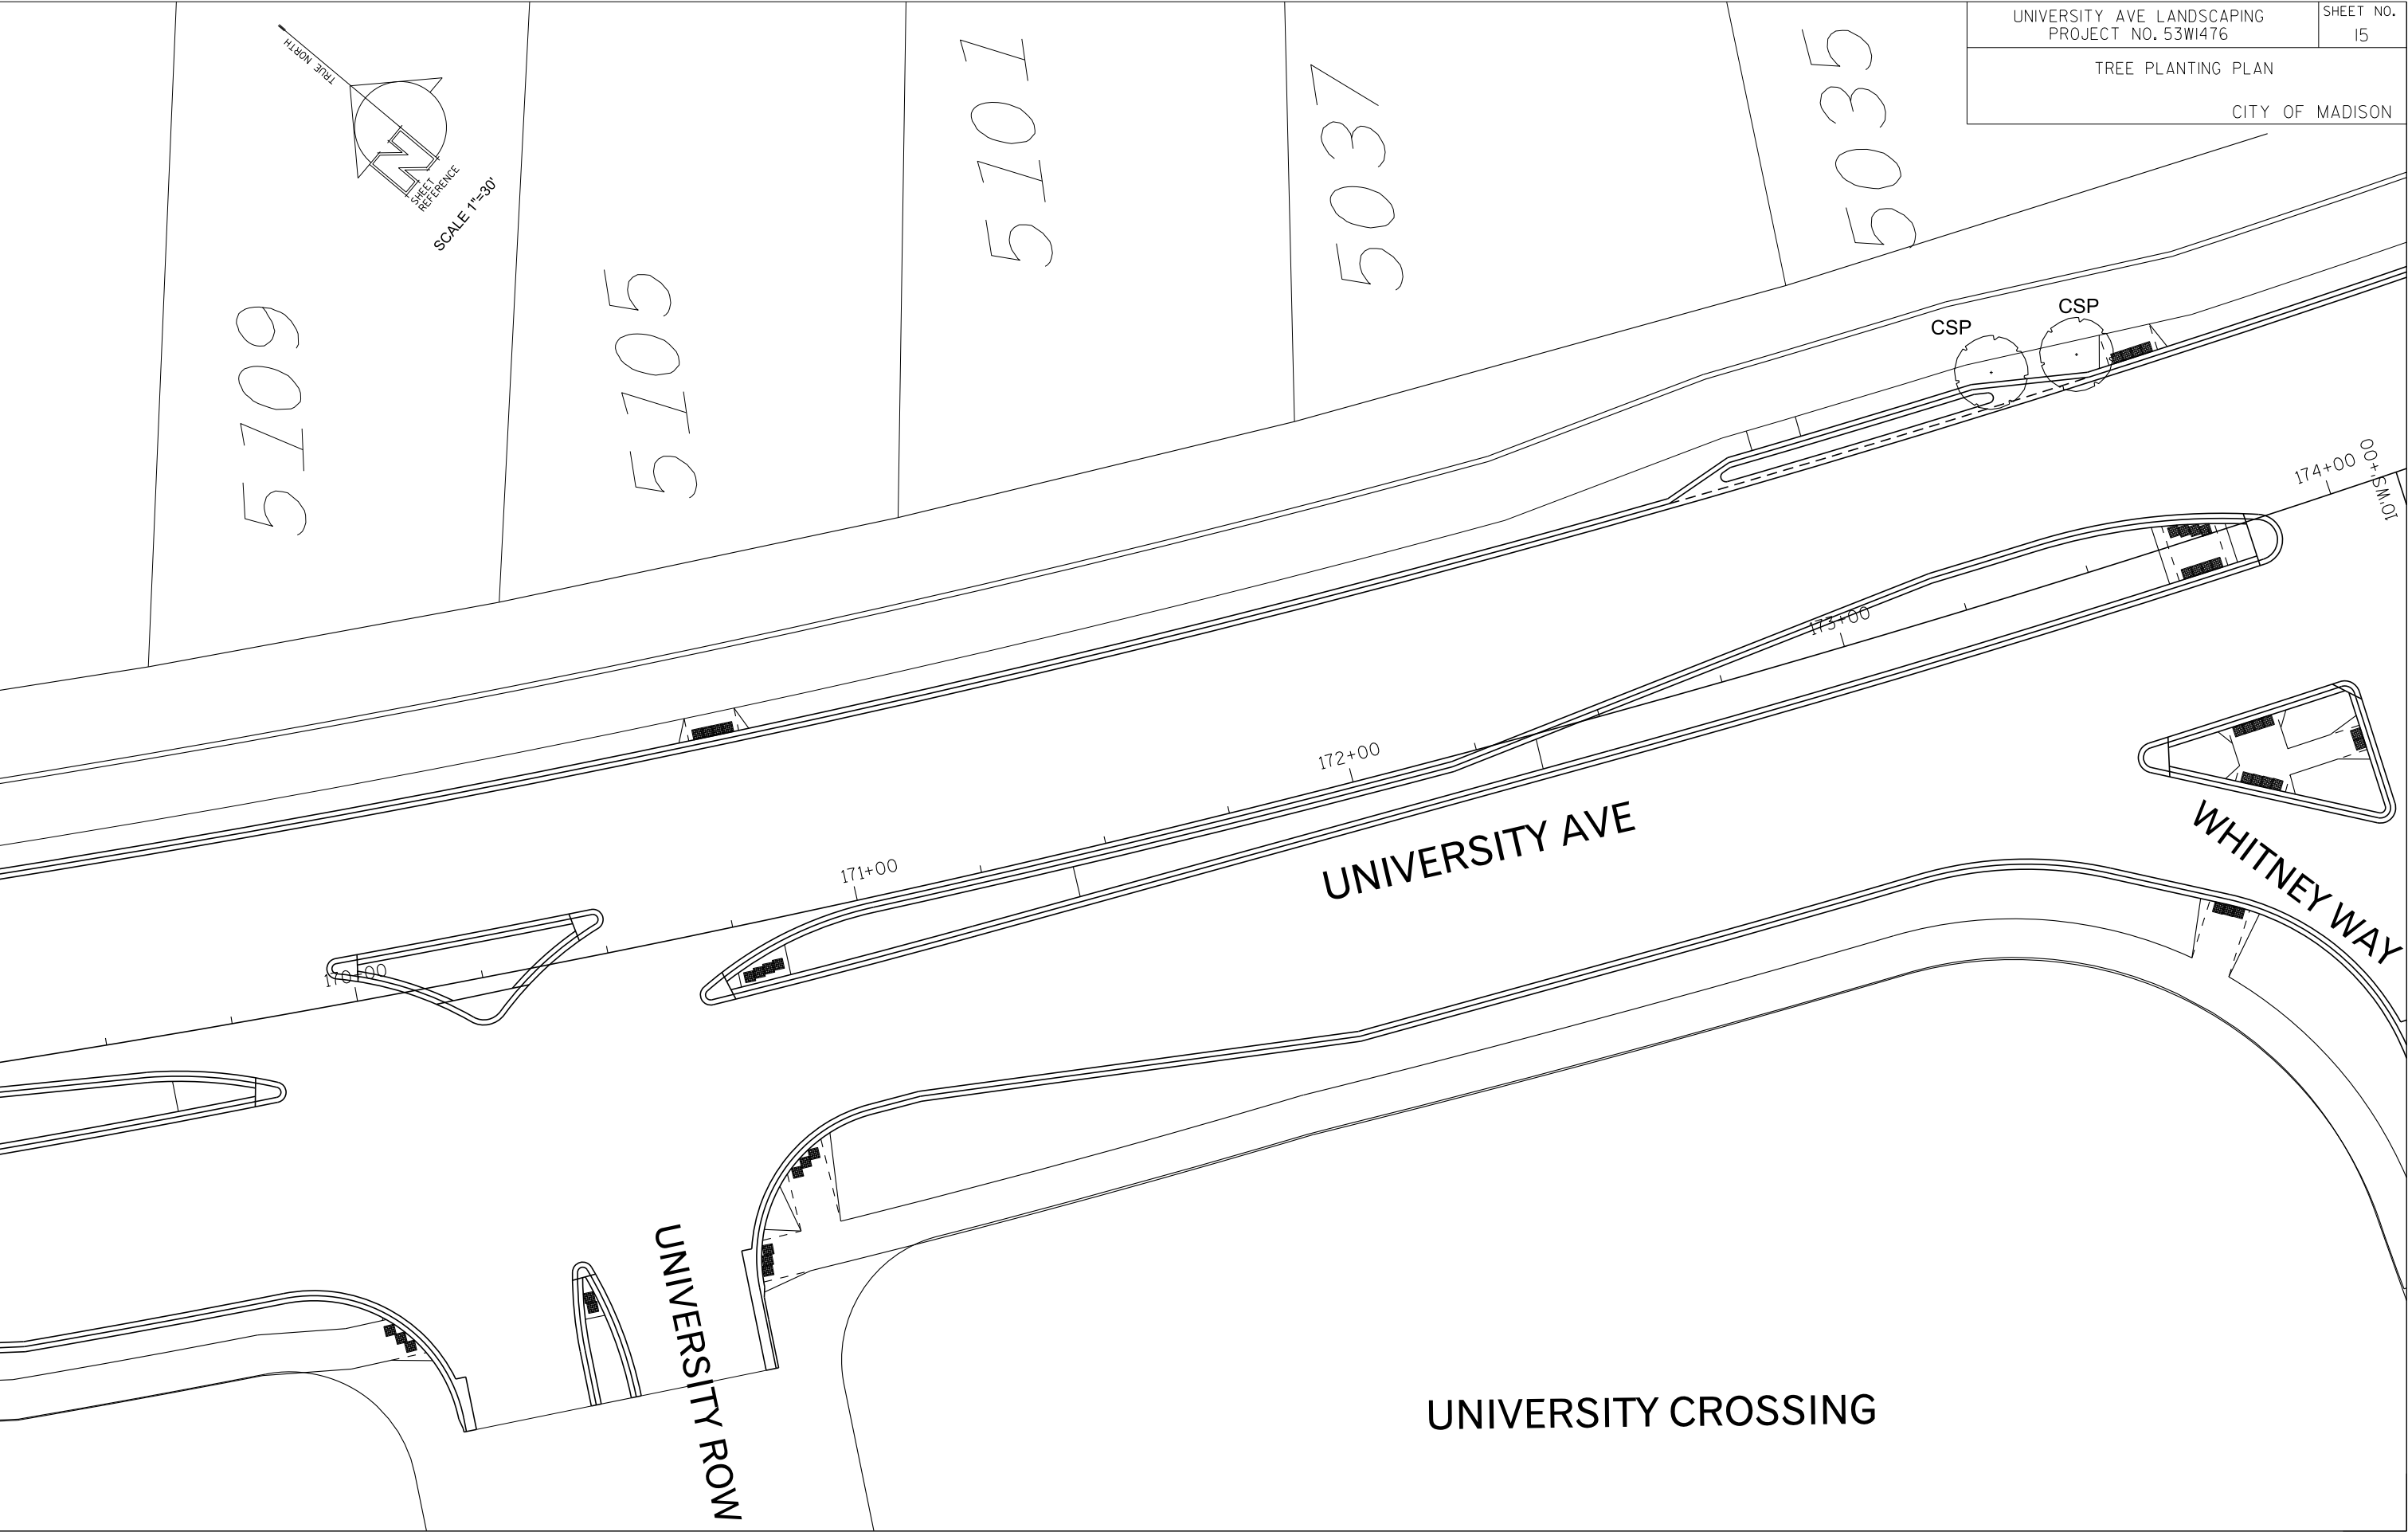



ORIGINATOR: CITY OF MADISON, STREETS DIVISION

PLOT SCALE:

PLOT NAME:


REV. DATE:

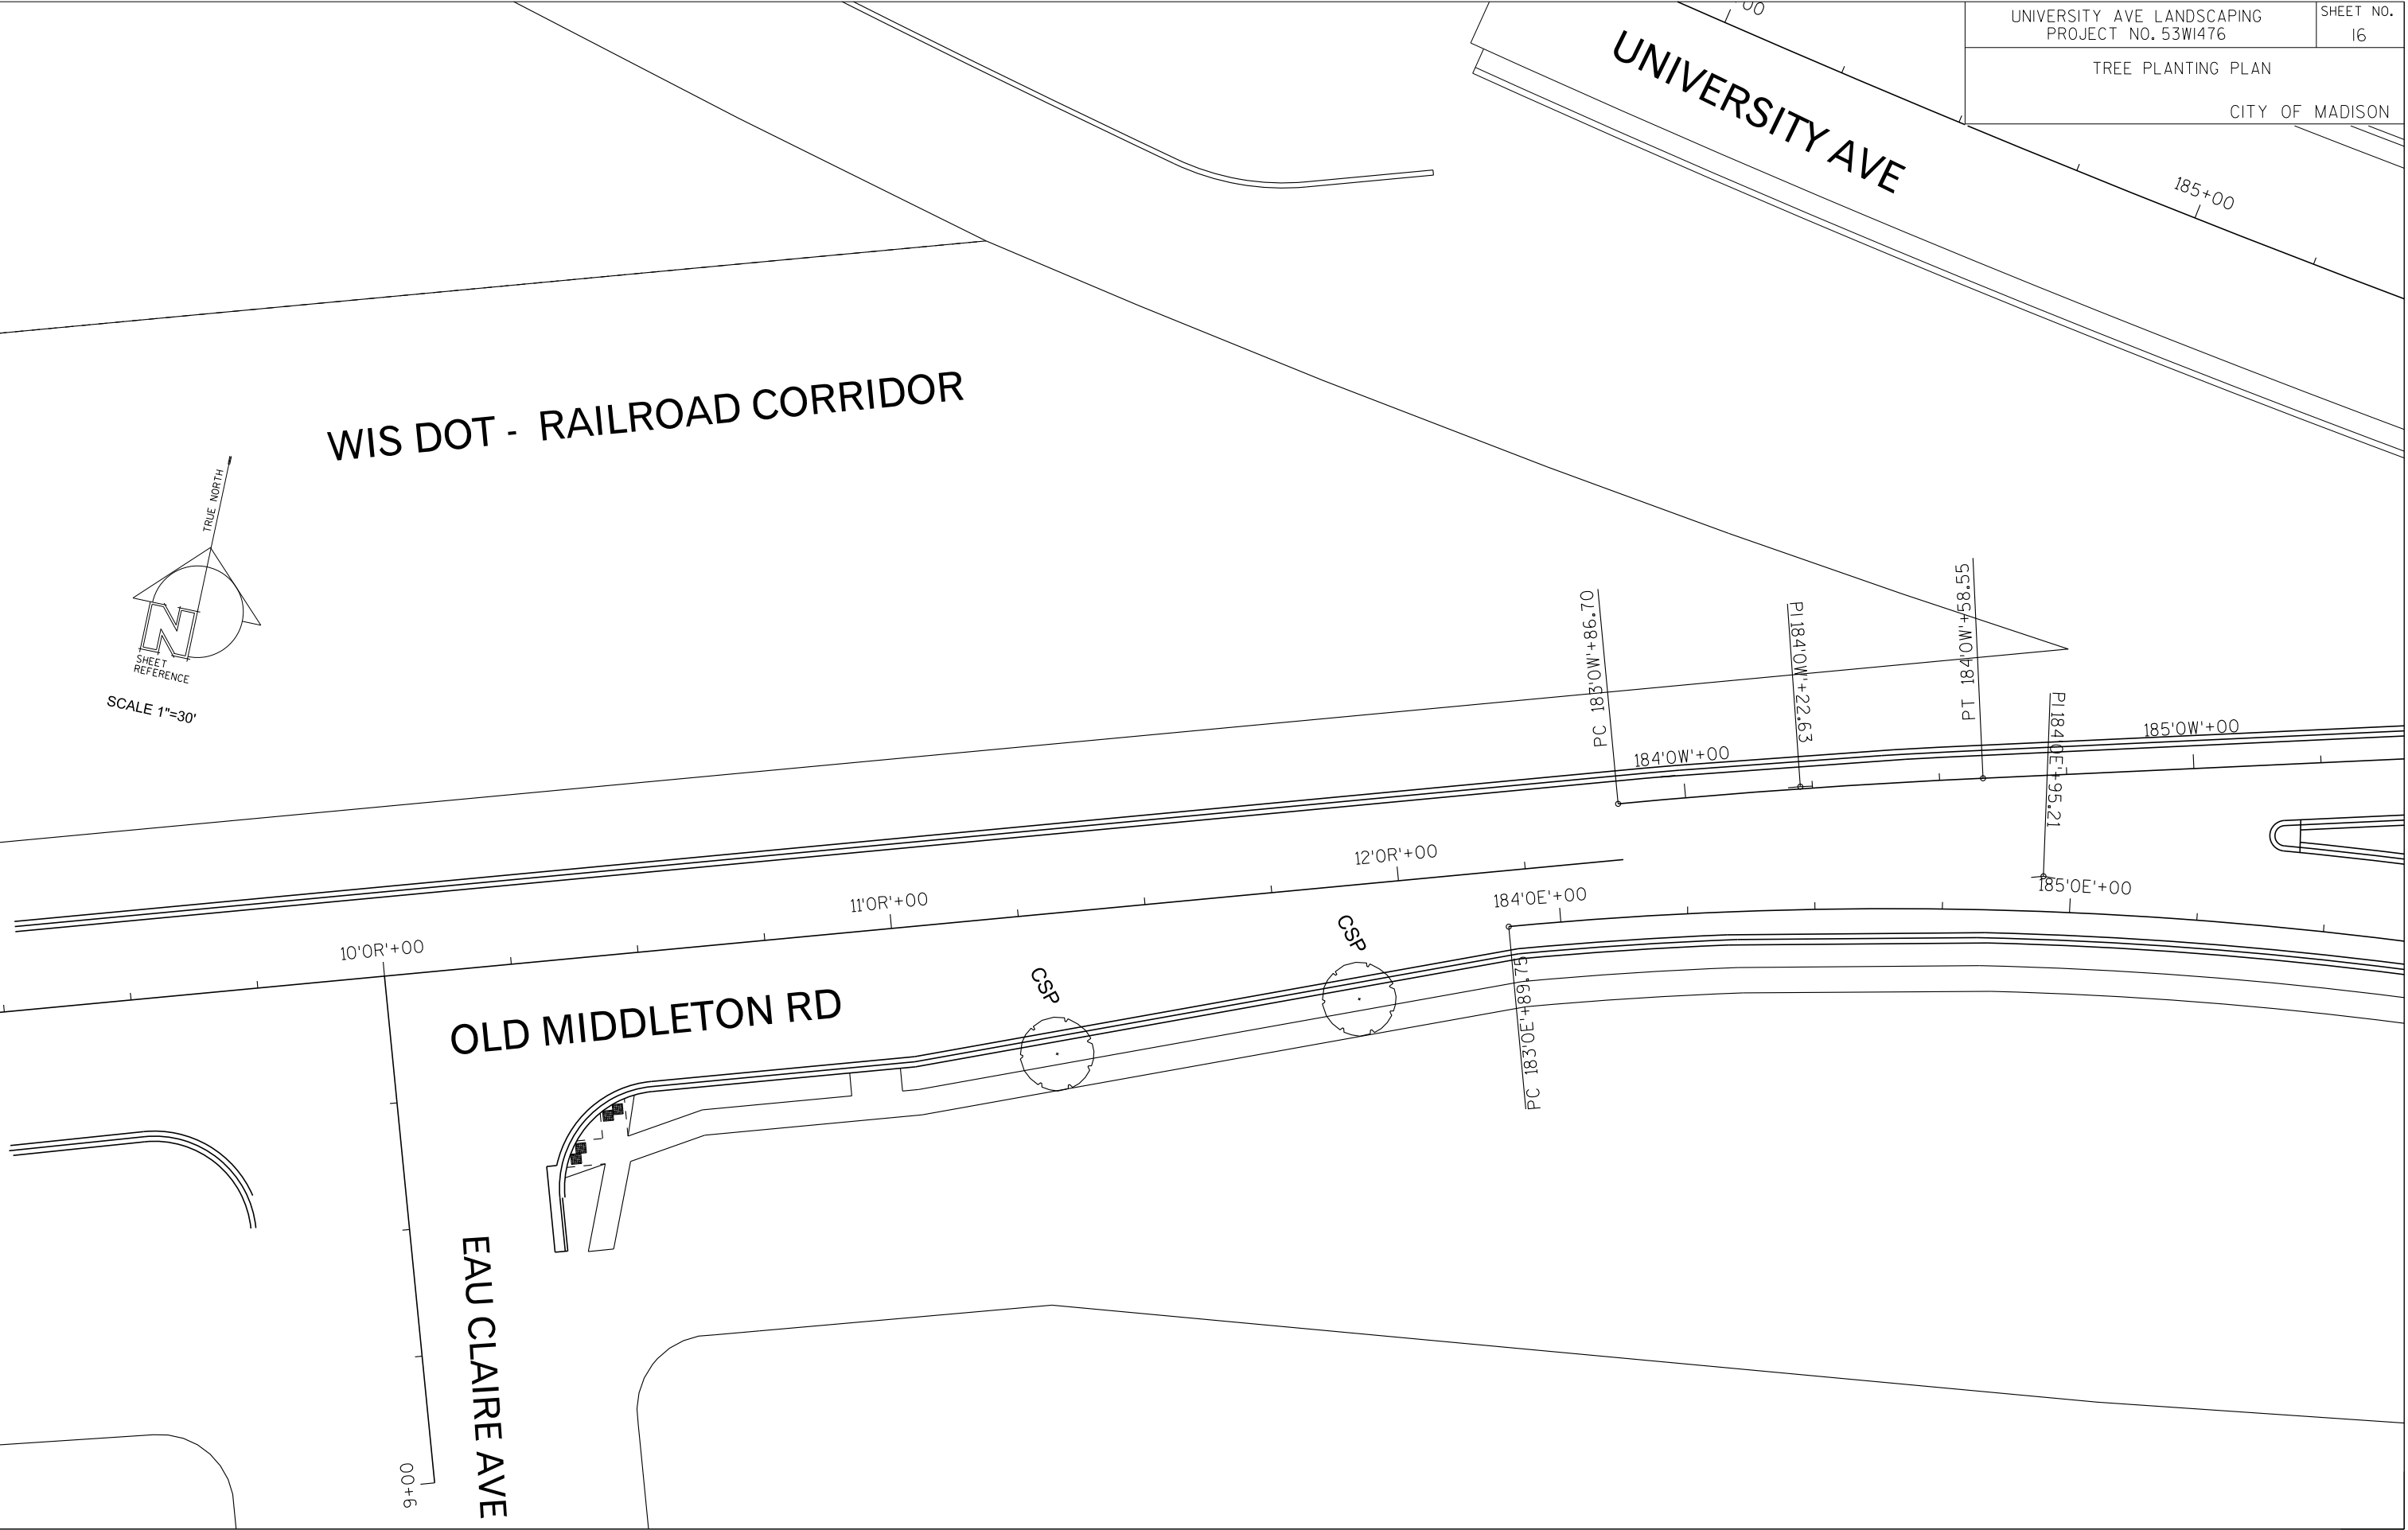

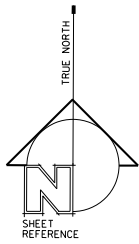

PLOT NAME:

REV. DATE:

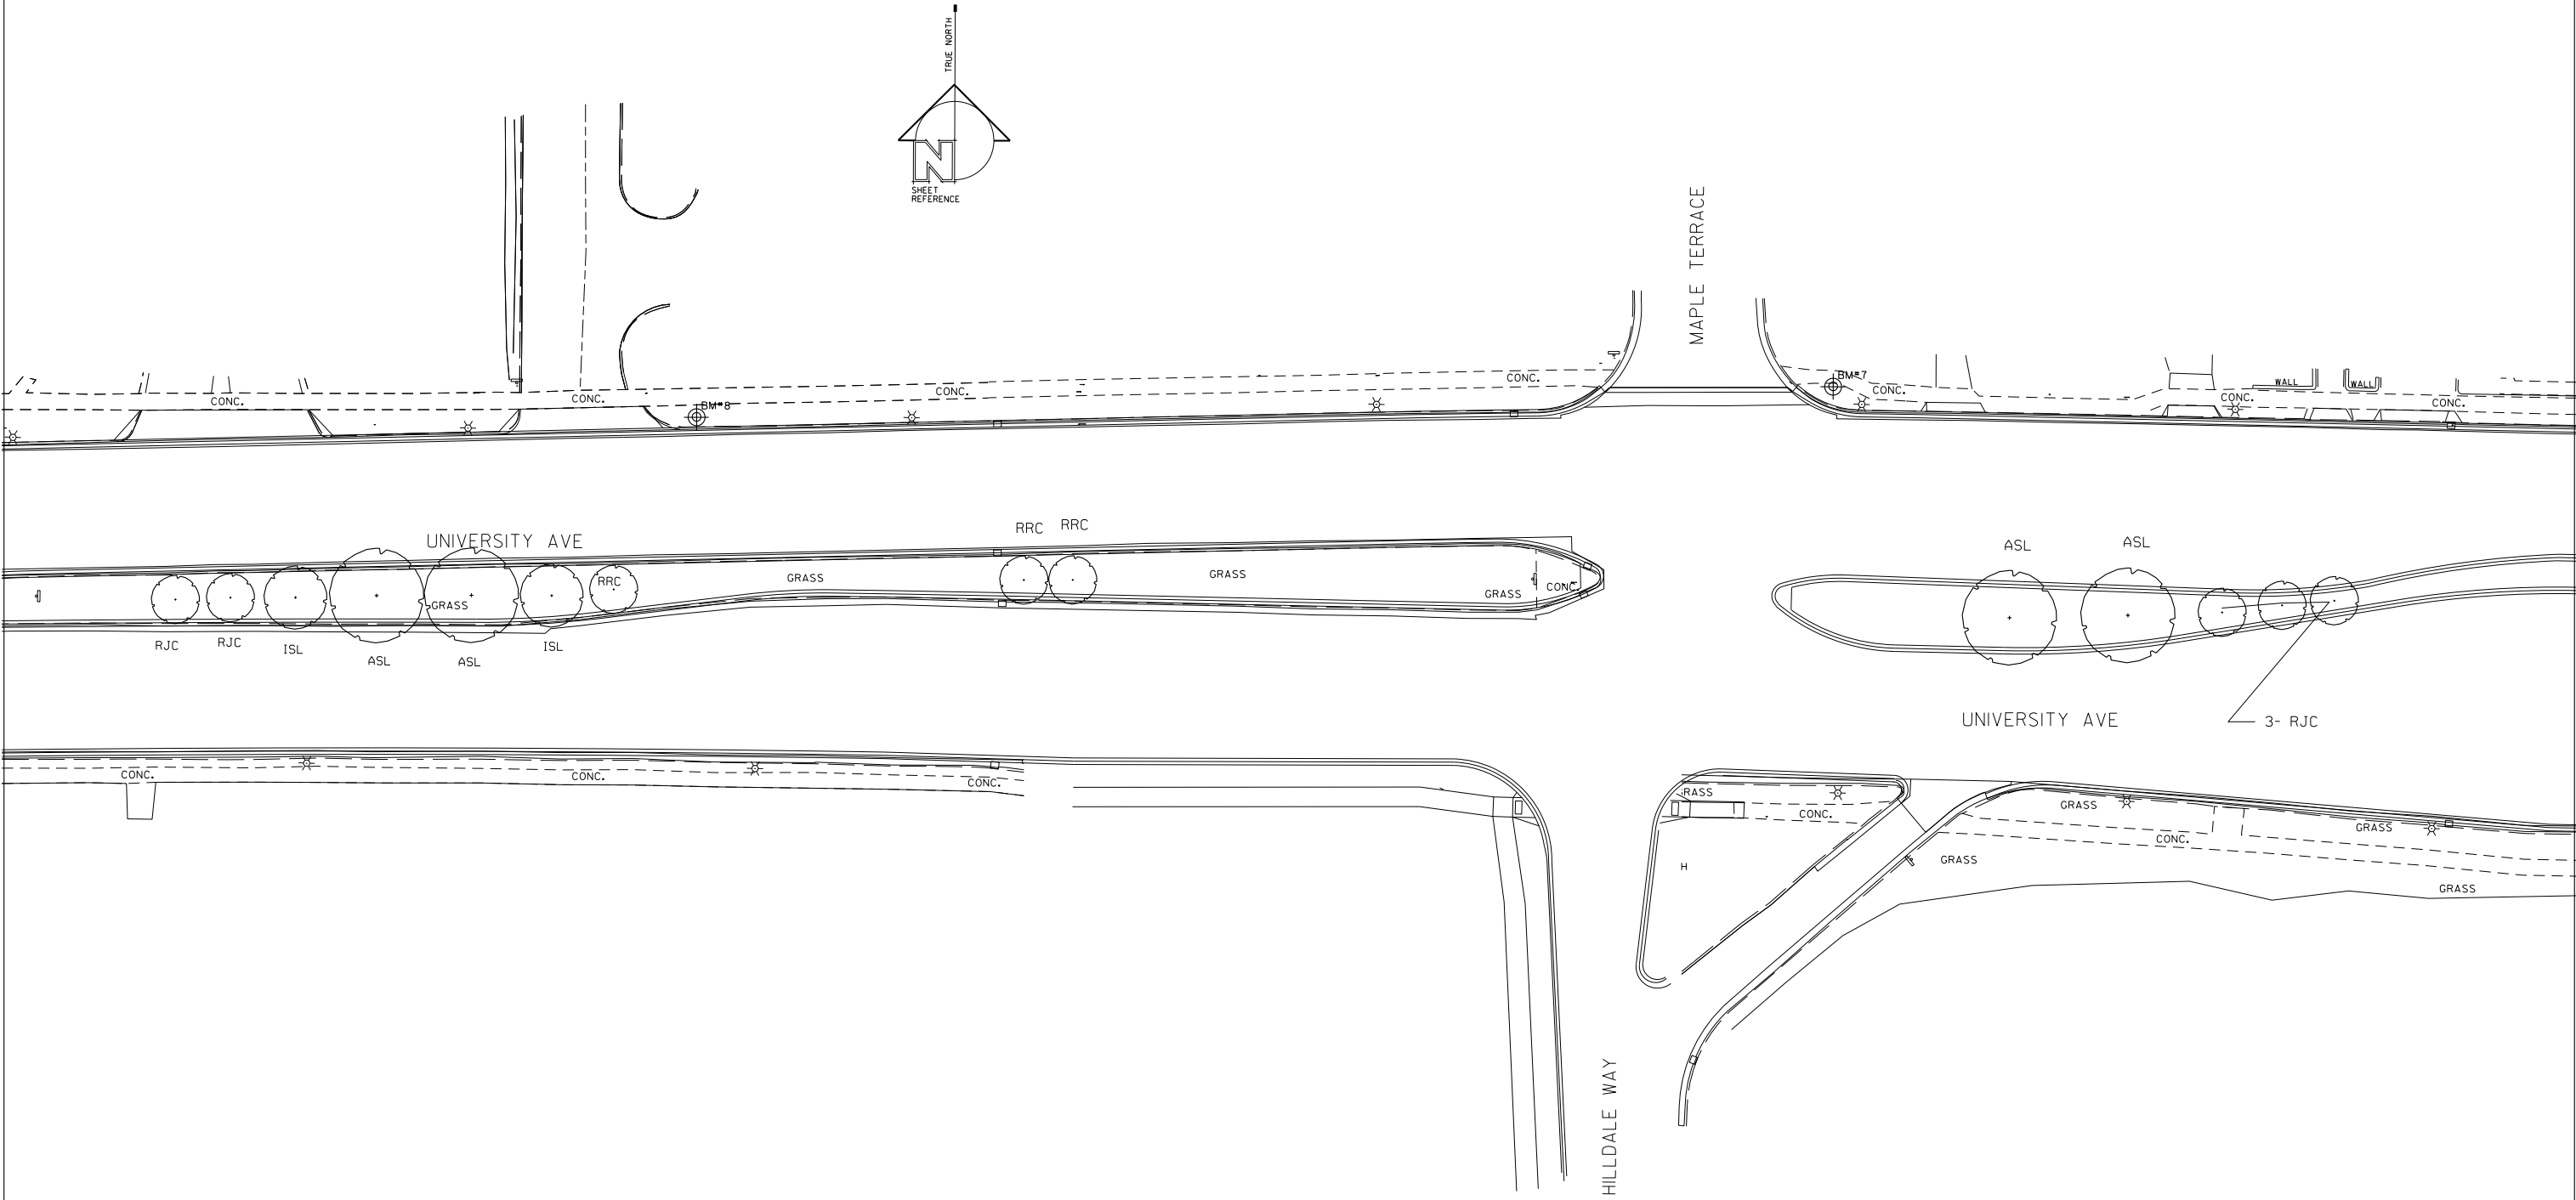

ORIGINATOR: CITY OF MADISON, STREETS DIVISION

[illegible]

						Trees Location Per Intersection										SHEET	20
	University Avenue Landscaping	ALLEN BLVD. TO WEST	ALLEN BLVD. TO OVERLOOK PASS	OVERLOOK PASS. TO HEIM AVE.	HEIM AVE. TO HICKORY HOLLOW DRIVE	HICKORY HOLLOW TO HICKORY DRIVE	LAUREL CREST TO CAPITAL AVE.	CAPITAL AVE. TO NORMAN WAY	NORMANY WAY TO SPRING HARBOR DRIVE	CRAIG AVENUE TO TOMAHAWK TRAIL	TOMAHAWK TRAIL TO UNIVERSITY ROW	UNIVERSITY ROW TO WHITNEY WAY	OLD MIDDLETON ROAD TO N. SEGOE ROAD	SEGOE RD. TO HILDALE WAY	HILDALE WAY TO MIDVALE BLVD.		SUM
	TREES																
RRC	Royal Raindrops Crabapple		2			2			6	2				3			15
RJC	Red Jewel Crabapple		2		2	6	1	2	1	1	4			2	3		24
FTH	Ft Mc Nair Horsechestnut		2	1	3		1	1									8
CSL	China Snow Peking Lilac			1	2	2											5
AC	Amur Chokecherry	1															1
H	Hackberry								1	3							4
CH	Chicagoland Hackberry		2														2
ASL	American Sentry Linden			1					5	4				2	2		14
SHL	Skycole Skyline Honeylocust									2							2
G	Ginkgo								2								2
ELP	London Planetree 'Exclamation'		1							2							3
ABP	Autumn Blaze Pear		1			2			2	2							7
JLP	Jill Pear			2													2
JP	Jack Pear					3											3
KSP	Korean Sun Pear				8		3										11
ISL	Japanese Ivory Silk Tree Lilac				3	6		2	5	5	1			2			24
SGM	Sienna Glen Maple								2								2
NHE	New Horizon Elm			2					1								3
FCE	Frontier Chinese Elm							2									2
PAE	Princeton American Elm							1	1								2
AMM	Amur Maple			1					4	2							7
CSP	Cleveland Select Pear		2	1		2	1	2				2	2				12
TCH	Thornless Cockspur Hawthorn								1								1
PSG	Princeton Sentry Ginkgo		2	2		2	2	1									9
ABM	Autumn Blaze Maple					1											1
WP	White Pine					4											4
CA	Ameican Hazelnut									6							6
ALC	Cumulus Serviceberry									3							3
PFC	Pink Flair Cherry									2							2
	TOTAL	1	14	11	18	30	8	11	31	34	5	2	2	9	5		181