

SHEETS

- L-1
- L-2
- L-3
- L-4
- L-5 - L-7
- L-8 - L-9
- L-10
- L-11- L-12
- L-13

- ALDO LEOPOLD PARK
- BRITTINGHAM PARK
- JAMES MADISON PARK
- MCCLELLAN PARK
- ODANA GOLF COURSE
- RENNEBOHM PARK
- WALNUT GROVE PARK
- WARNER PARK
- YAHARA PLACE PARK

2014 SPRING PARKS LANDSCAPING  
AND MAINTENANCE CONTRACT  
CITY OF MADISON PARKS DIVISION  
DEPARTMENT OF PUBLIC WORKS

City of Madison  
Department of Public Works  
**PARKS DIVISION**  
*City-County Building, Suite 104  
210 Martin Luther King, Jr. Blvd.  
PO Box 2987  
Madison, WI 53701-2987*  
*play*  
**MADISON  
PARKS**

PROJECT:  
*2014 SPRING PARKS  
LANDSCAPING AND  
MAINTENANCE  
CONTRACT*

Although every effort has been made in preparing these plans and checking them for accuracy, the contractor and subcontractors must check all details and dimensions of their trade and be responsible for the same.


ITEM	DATE
<i>Drawn by: SCL</i>	<i>03-14-2014</i>
<i>Approved by:</i>	<i>XX-XX-XXXX</i>

PUBLIC WORKS PROJECT #:  
**7302**

SHEET TITLE:  
*LANDSCAPE PLANS*

SHEET NUMBER:  
**COVER SHEET**



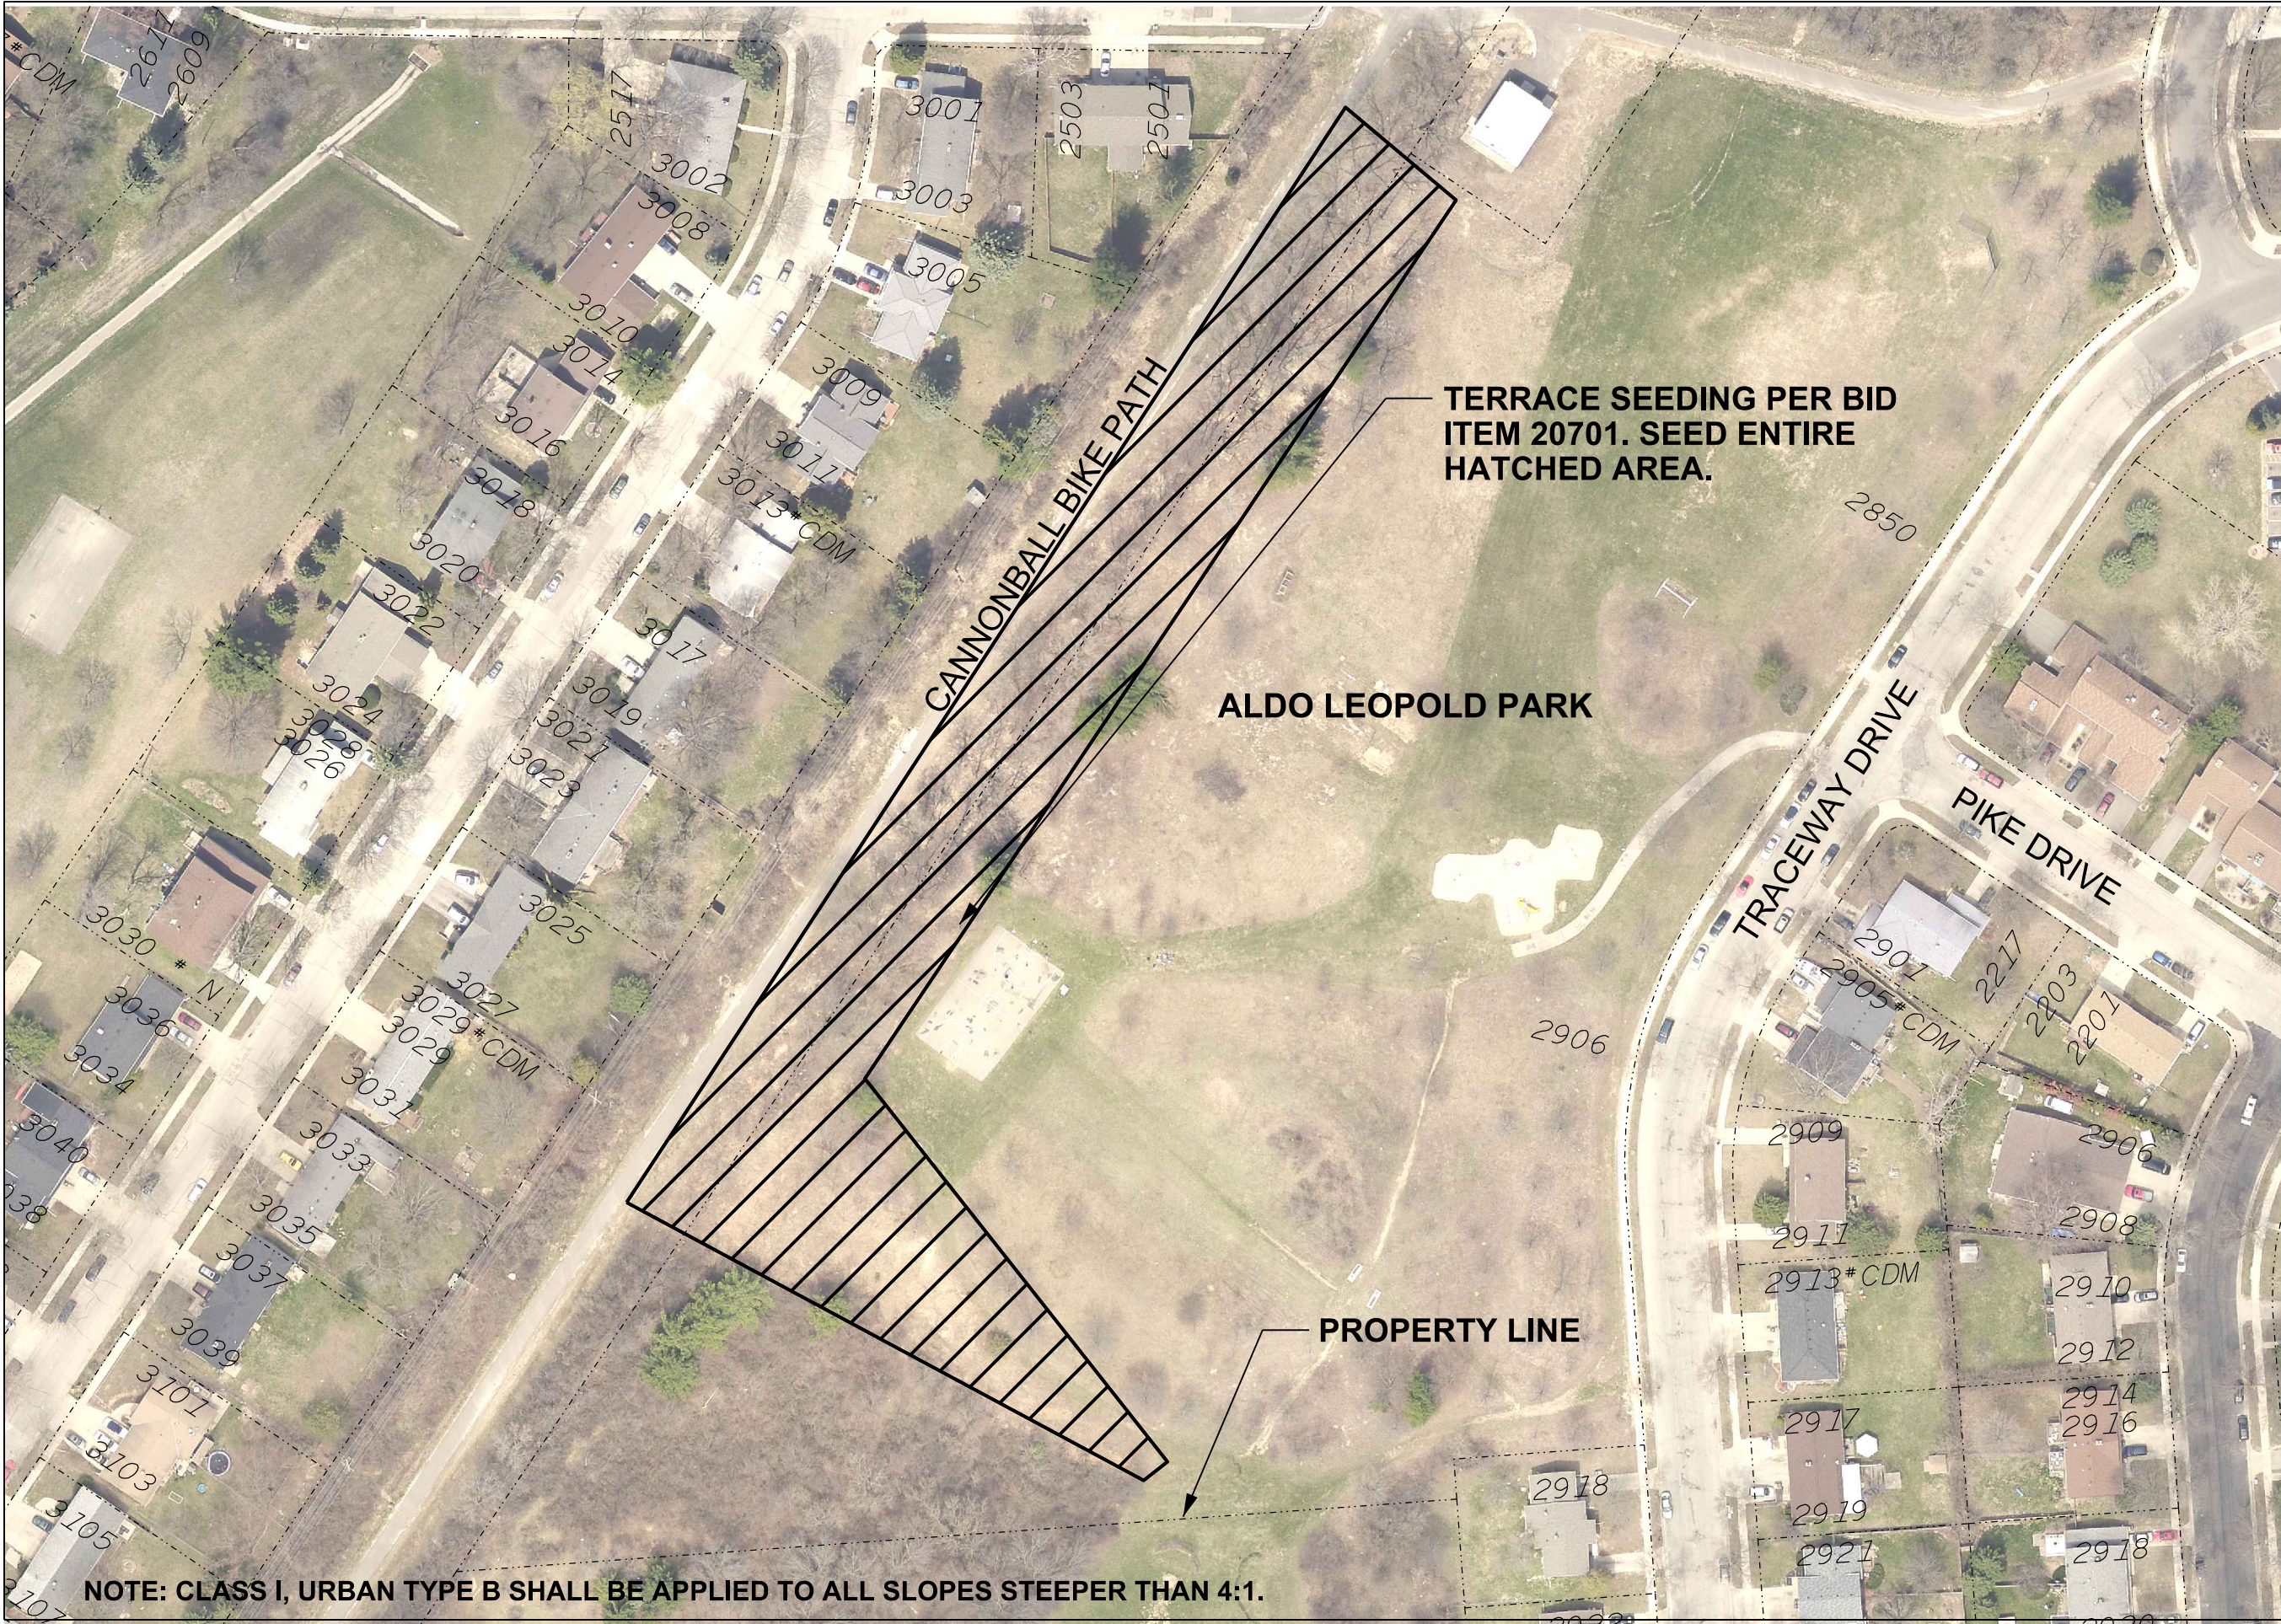

NOTE: CLASS I, URBAN TYPE B SHALL BE APPLIED TO ALL SLOPES STEEPER THAN 4:1.

City of Madison  
Department of Public Works  
**PARKS DIVISION**

City-County Building, Suite 104  
210 Martin Luther King, Jr. Blvd.  
PO Box 2987  
Madison, WI 53701-2987

*play*  
**MADISON  
PARKS**

Graphical Scale  
0 100 ft **N**

PROJECT:  
*2014 SPRING PARKS  
LANDSCAPING AND  
MAINTENANCE  
CONTRACT*

*ALDO LEOPOLD  
PARK  
2906 TRACEWAY DR  
MADISON, WI 53713*

Although every effort has been made in preparing these plans and checking them for accuracy, the contractor and subcontractors must check all details and dimensions of their trade and be responsible for the same.


ITEM	DATE
Drawn by: SCL	03-14-2014
Approved by:	XX-XX-XXXX

PUBLIC WORKS PROJECT #:  
**7302**


SHEET TITLE:  
**LANDSCAPE PLAN**

SHEET NUMBER:  
**L-1**



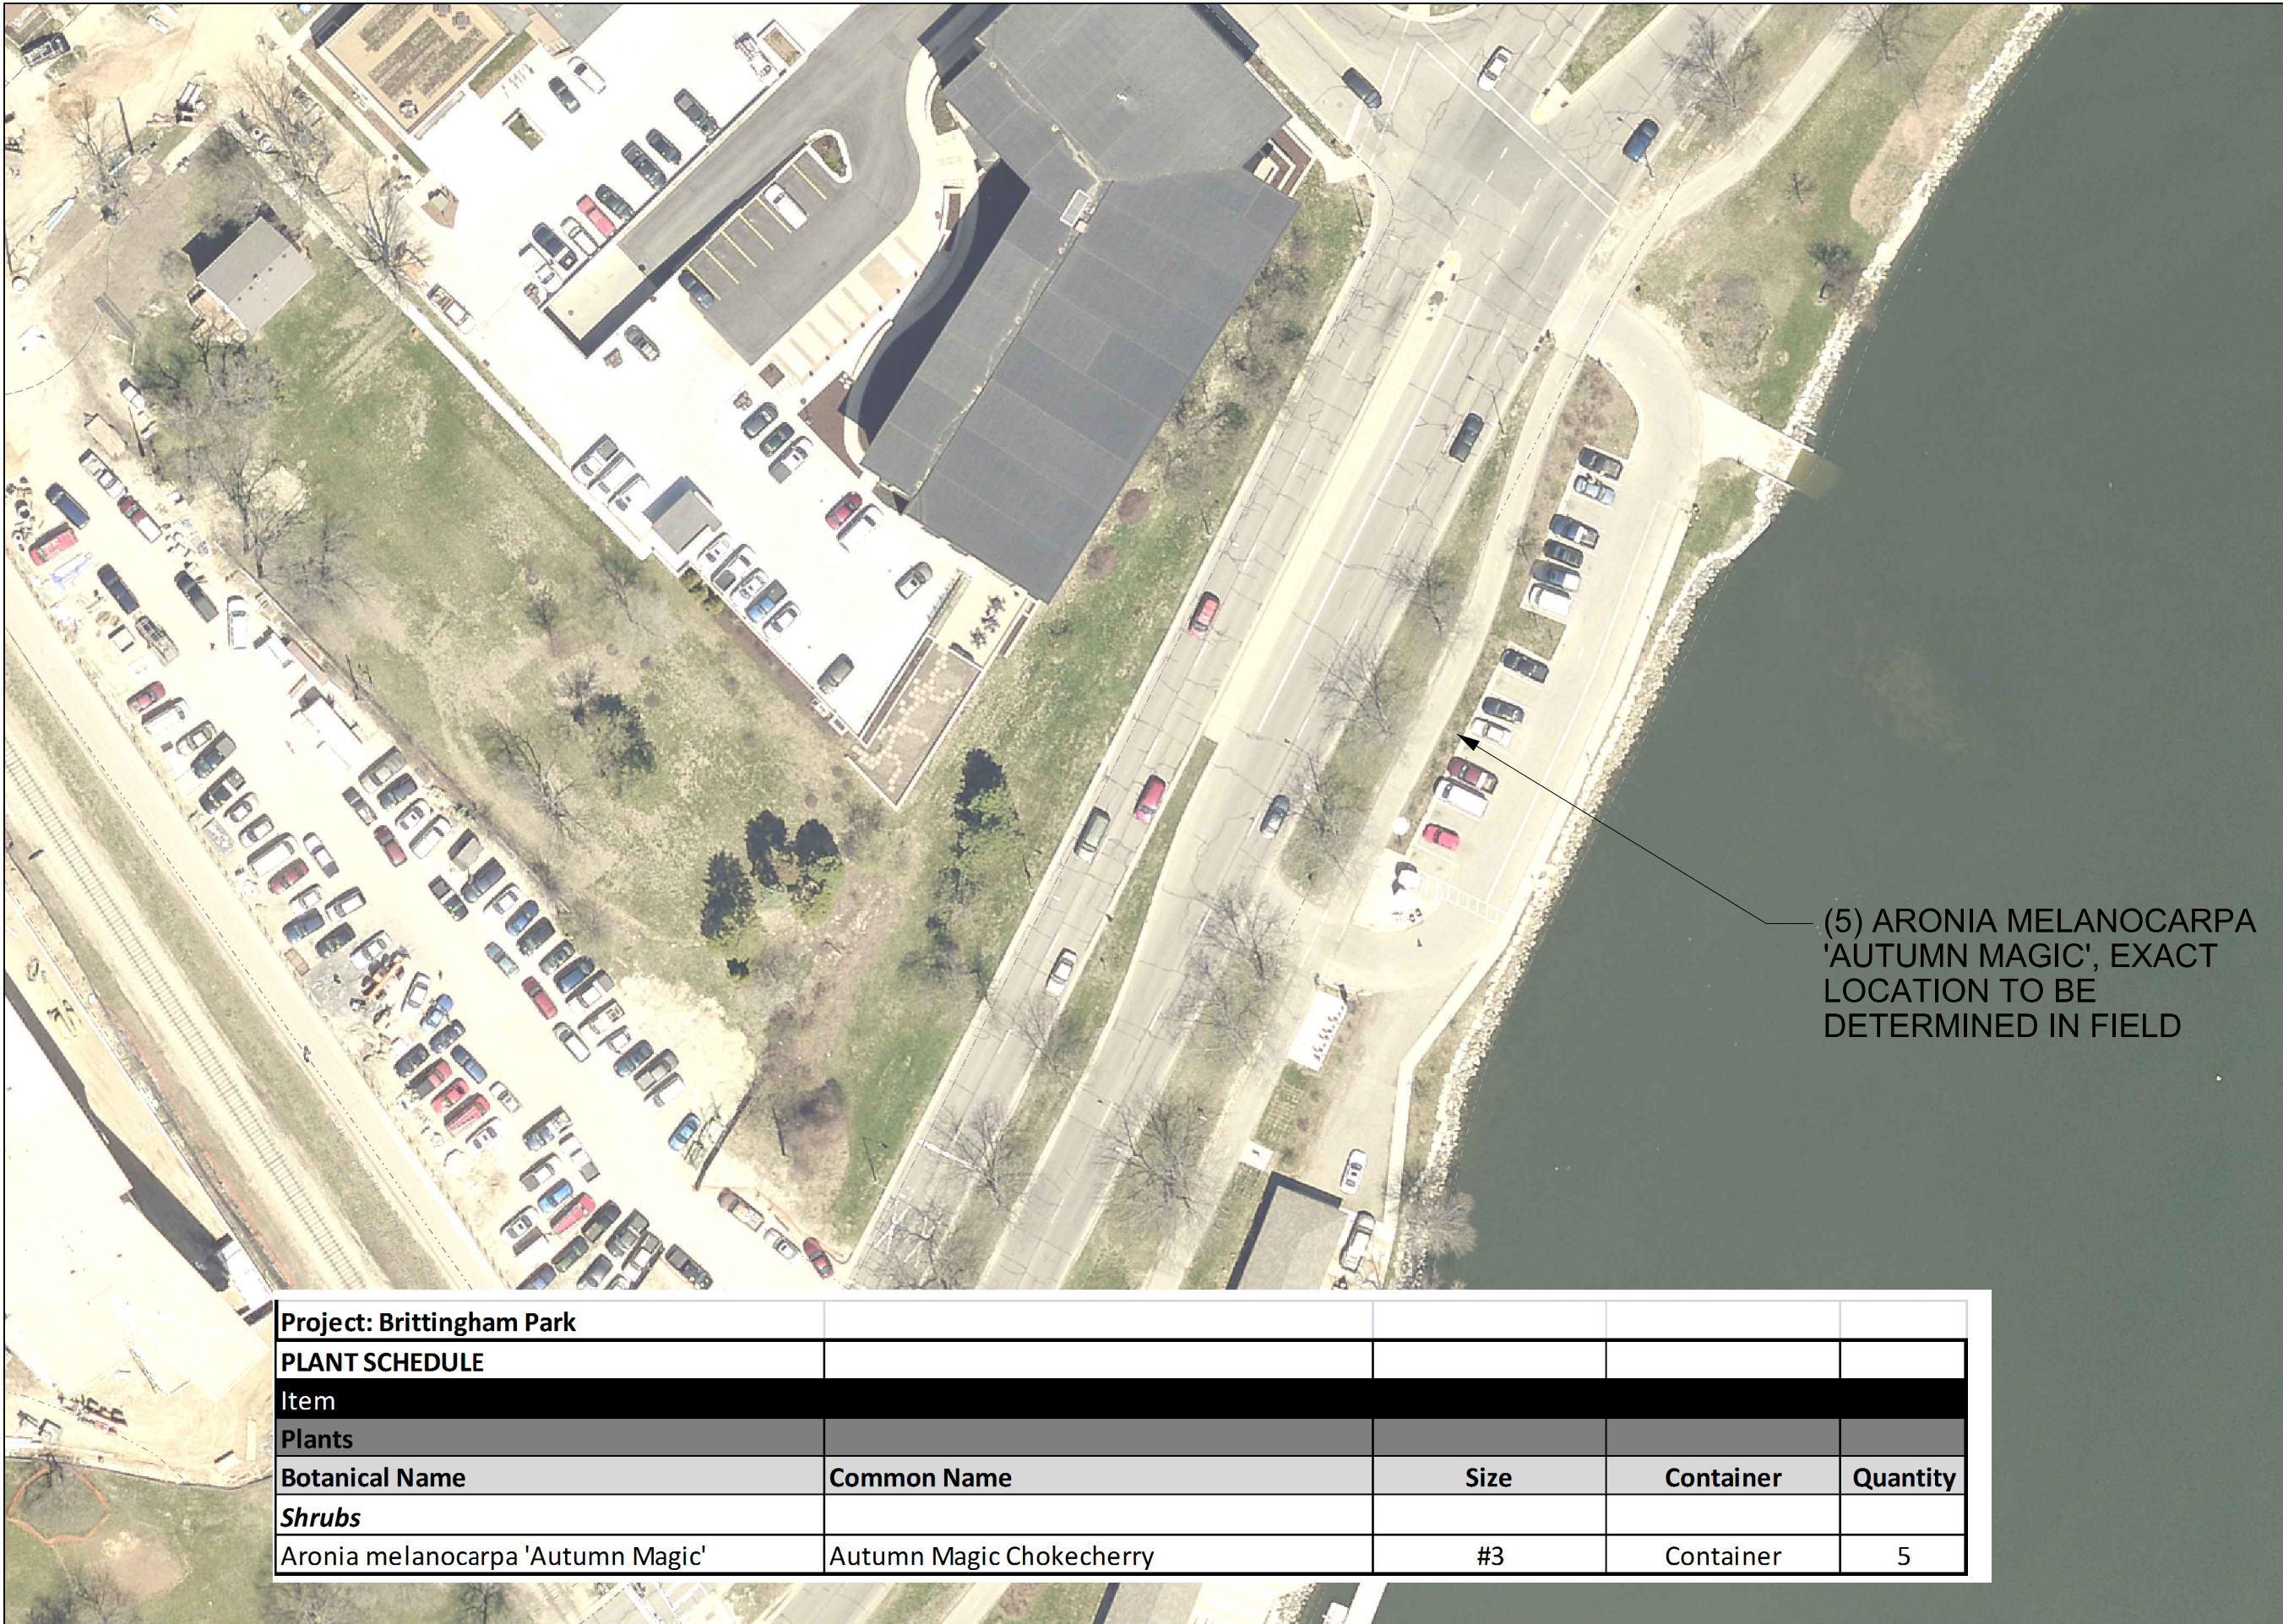

City of Madison  
Department of Public Works  
**PARKS DIVISION**  
*City-County Building, Suite 104  
210 Martin Luther King, Jr. Blvd.  
PO Box 2987  
Madison, WI 53701-2987*  
**play  
MADISON  
PARKS**

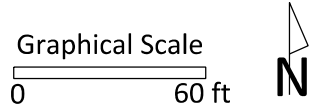

PROJECT:  
*2014 SPRING PARKS  
LANDSCAPING AND  
MAINTENANCE  
CONTRACT*

*BRITTINGHAM PARK  
829 W. WASHINGTON  
MADISON, WI 53715*

(5) ARONIA MELANOCARPA  
'AUTUMN MAGIC', EXACT  
LOCATION TO BE  
DETERMINED IN FIELD

Although every effort has been made in preparing these plans and checking them for accuracy, the contractor and subcontractors must check all details and dimensions of their trade and be responsible for the same.

ITEM	DATE
Drawn by: SCL	03-14-2014
Approved by:	XX-XX-XXXX


PUBLIC WORKS PROJECT #:  
**7302**

SHEET TITLE:  
**LANDSCAPE PLAN**


SHEET NUMBER:  
**L-2**

Project: Brittingham Park				
PLANT SCHEDULE				
Item				
Plants				
Botanical Name	Common Name	Size	Container	Quantity
<b>Shrubs</b>				
Aronia melanocarpa 'Autumn Magic'	Autumn Magic Chokecherry	#3	Container	5



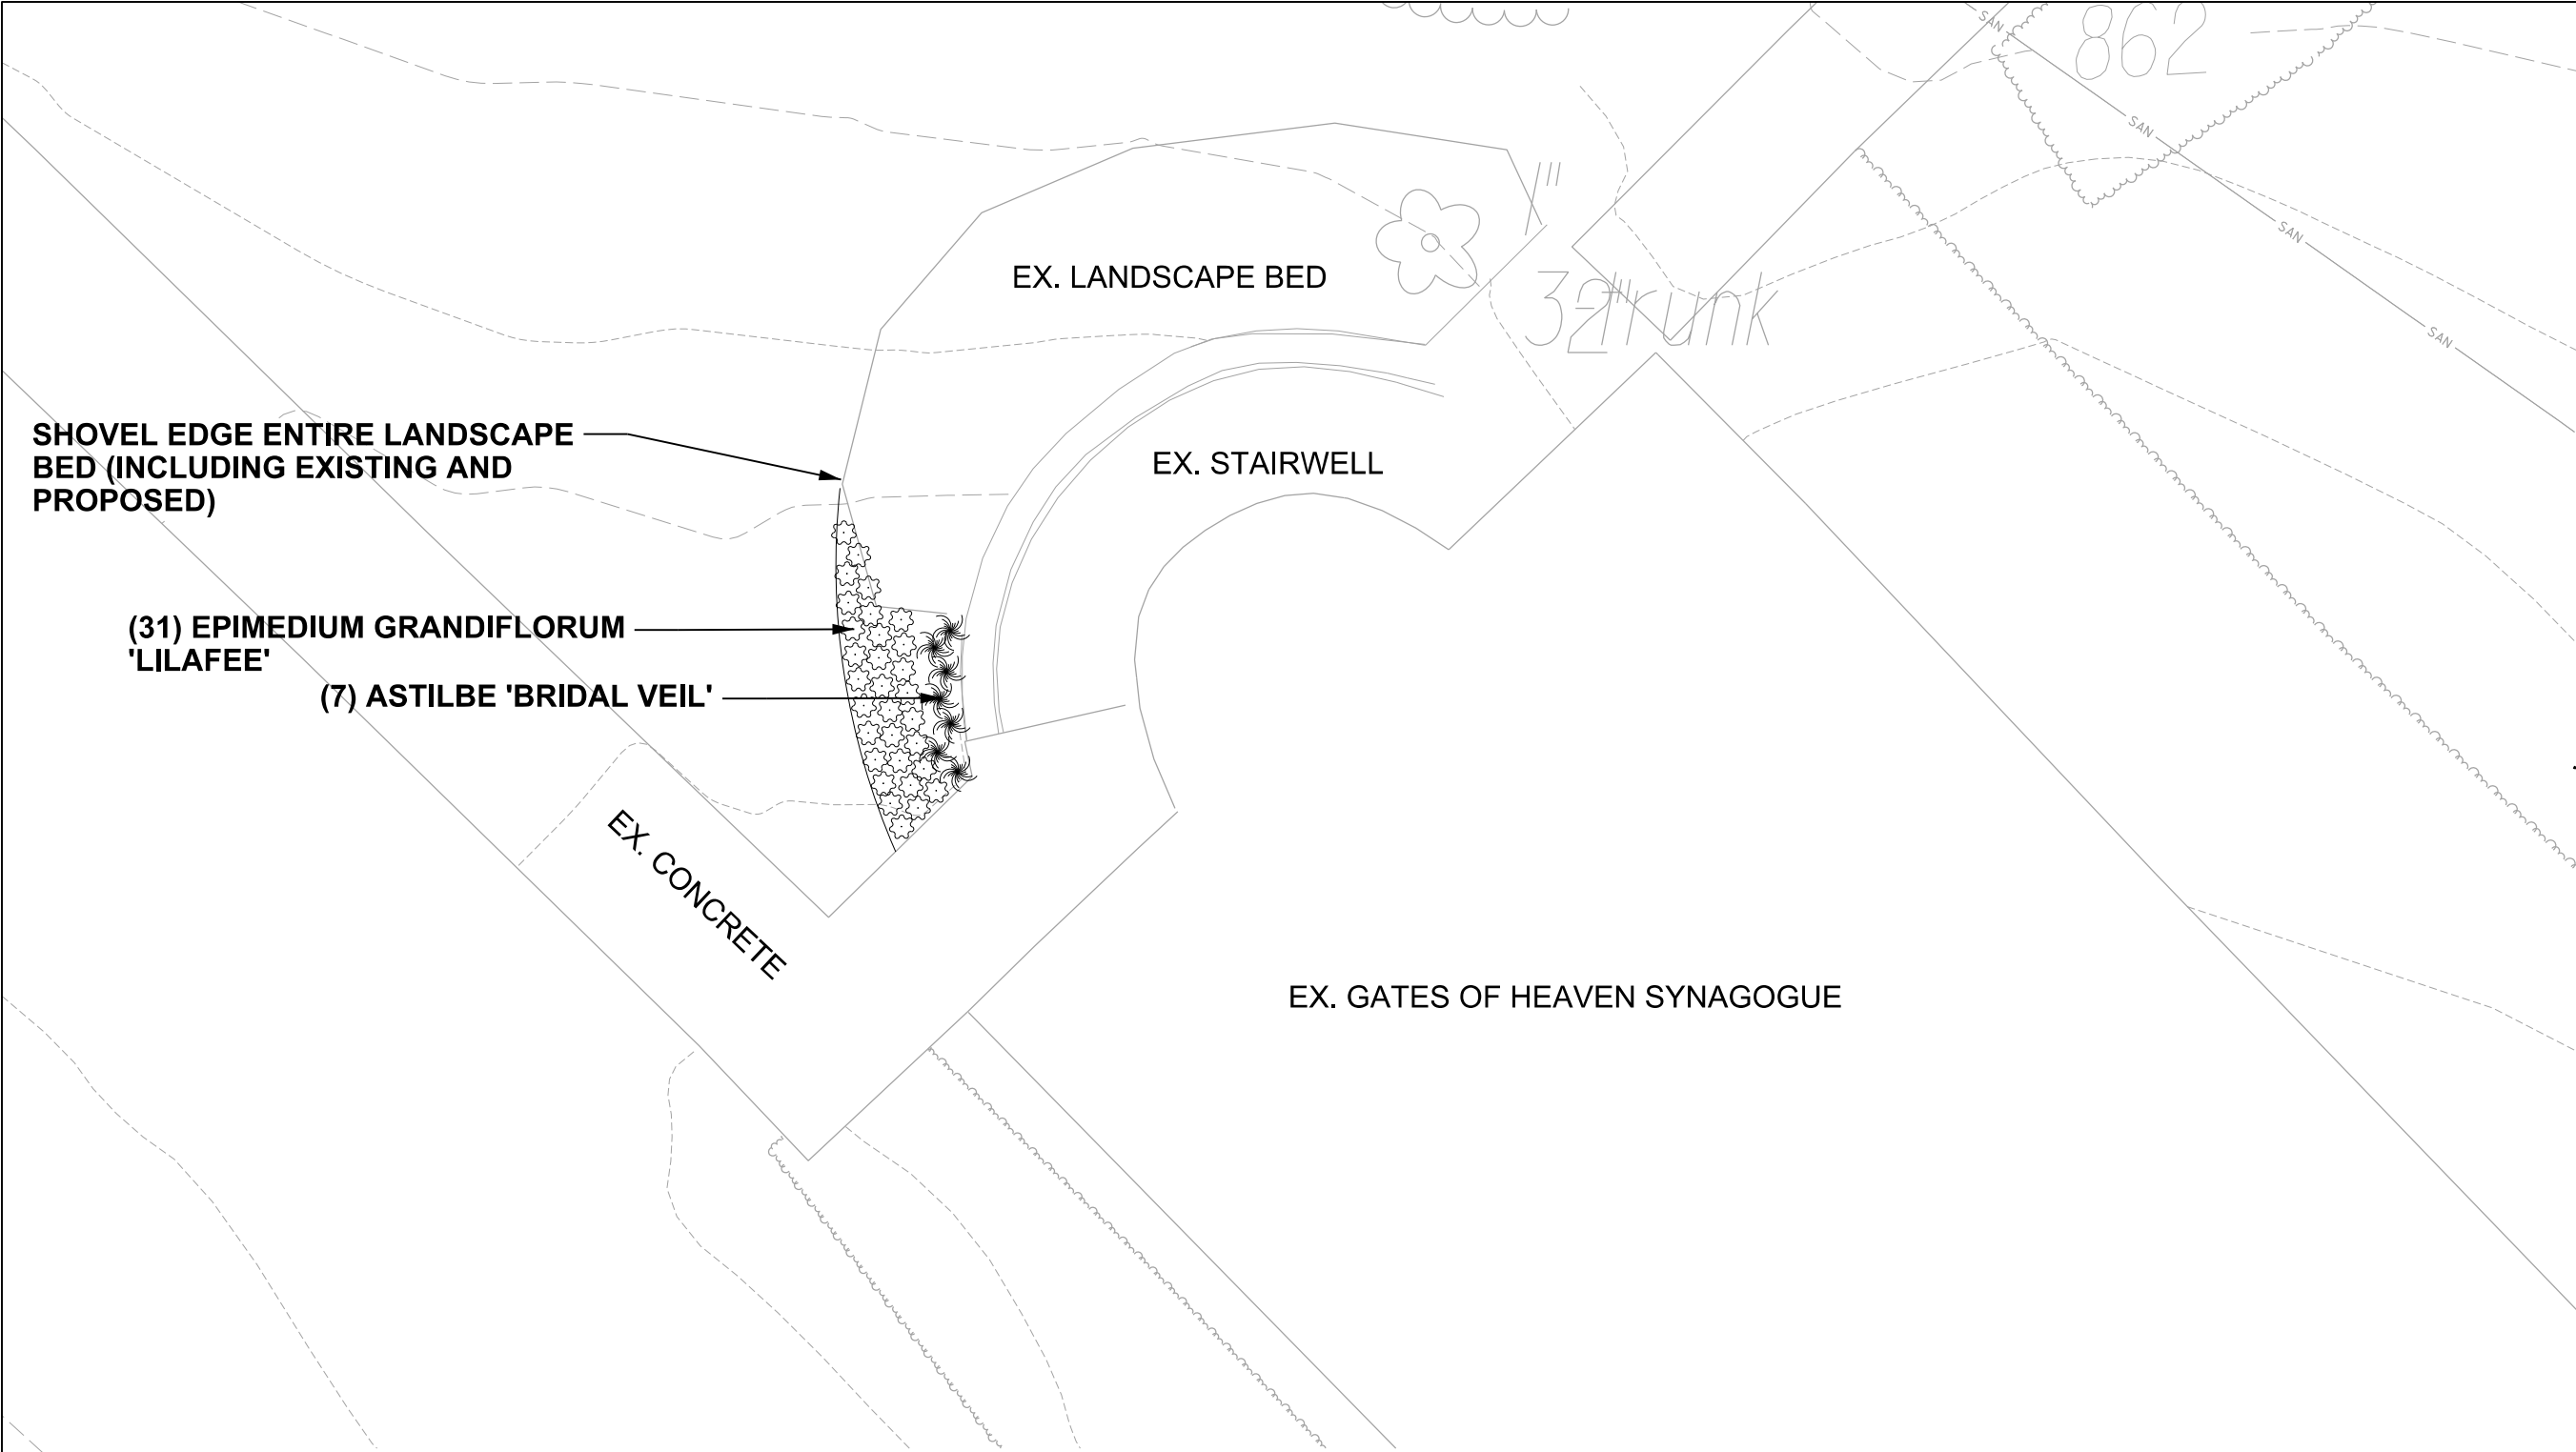

City of Madison  
Department of Public Works  
**PARKS DIVISION**  
City-County Building, Suite 104  
210 Martin Luther King, Jr. Blvd.  
PO Box 2987  
Madison, WI 53701-2987  
**play**  
**MADISON**  
**PARKS**

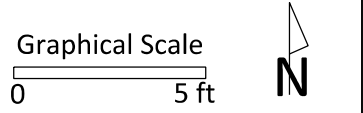

PROJECT:  
**2014 SPRING PARKS  
LANDSCAPING AND  
MAINTENANCE  
CONTRACT**

**JAMES MADISON PARK  
GATES OF HEAVEN  
302 E GORHAM  
MADISON, WI 53706**

Although every effort has been made in preparing these plans and checking them for accuracy, the contractor and subcontractors must check all details and dimensions of their trade and be responsible for the same.

ITEM	DATE
Drawn by: SCL	03-14-2014
Approved by:	XX-XX-XXXX


PUBLIC WORKS PROJECT #:  
**7302**

SHEET TITLE:  
**LANDSCAPE PLAN**

SHEET NUMBER:  
**L-3**

PLANT SCHEDULE				
Item				
Plants				
Botanical Name	Common Name	Size	Container	Quantity
<b>Perennials</b>				
Astilbe 'Bridal Veil'	Bridal Veil Astilbe	#1	Container	7
Epimedium grandiflorum 'Lilafee'	Lily Fairy Barrenwoot	#1	Container	31



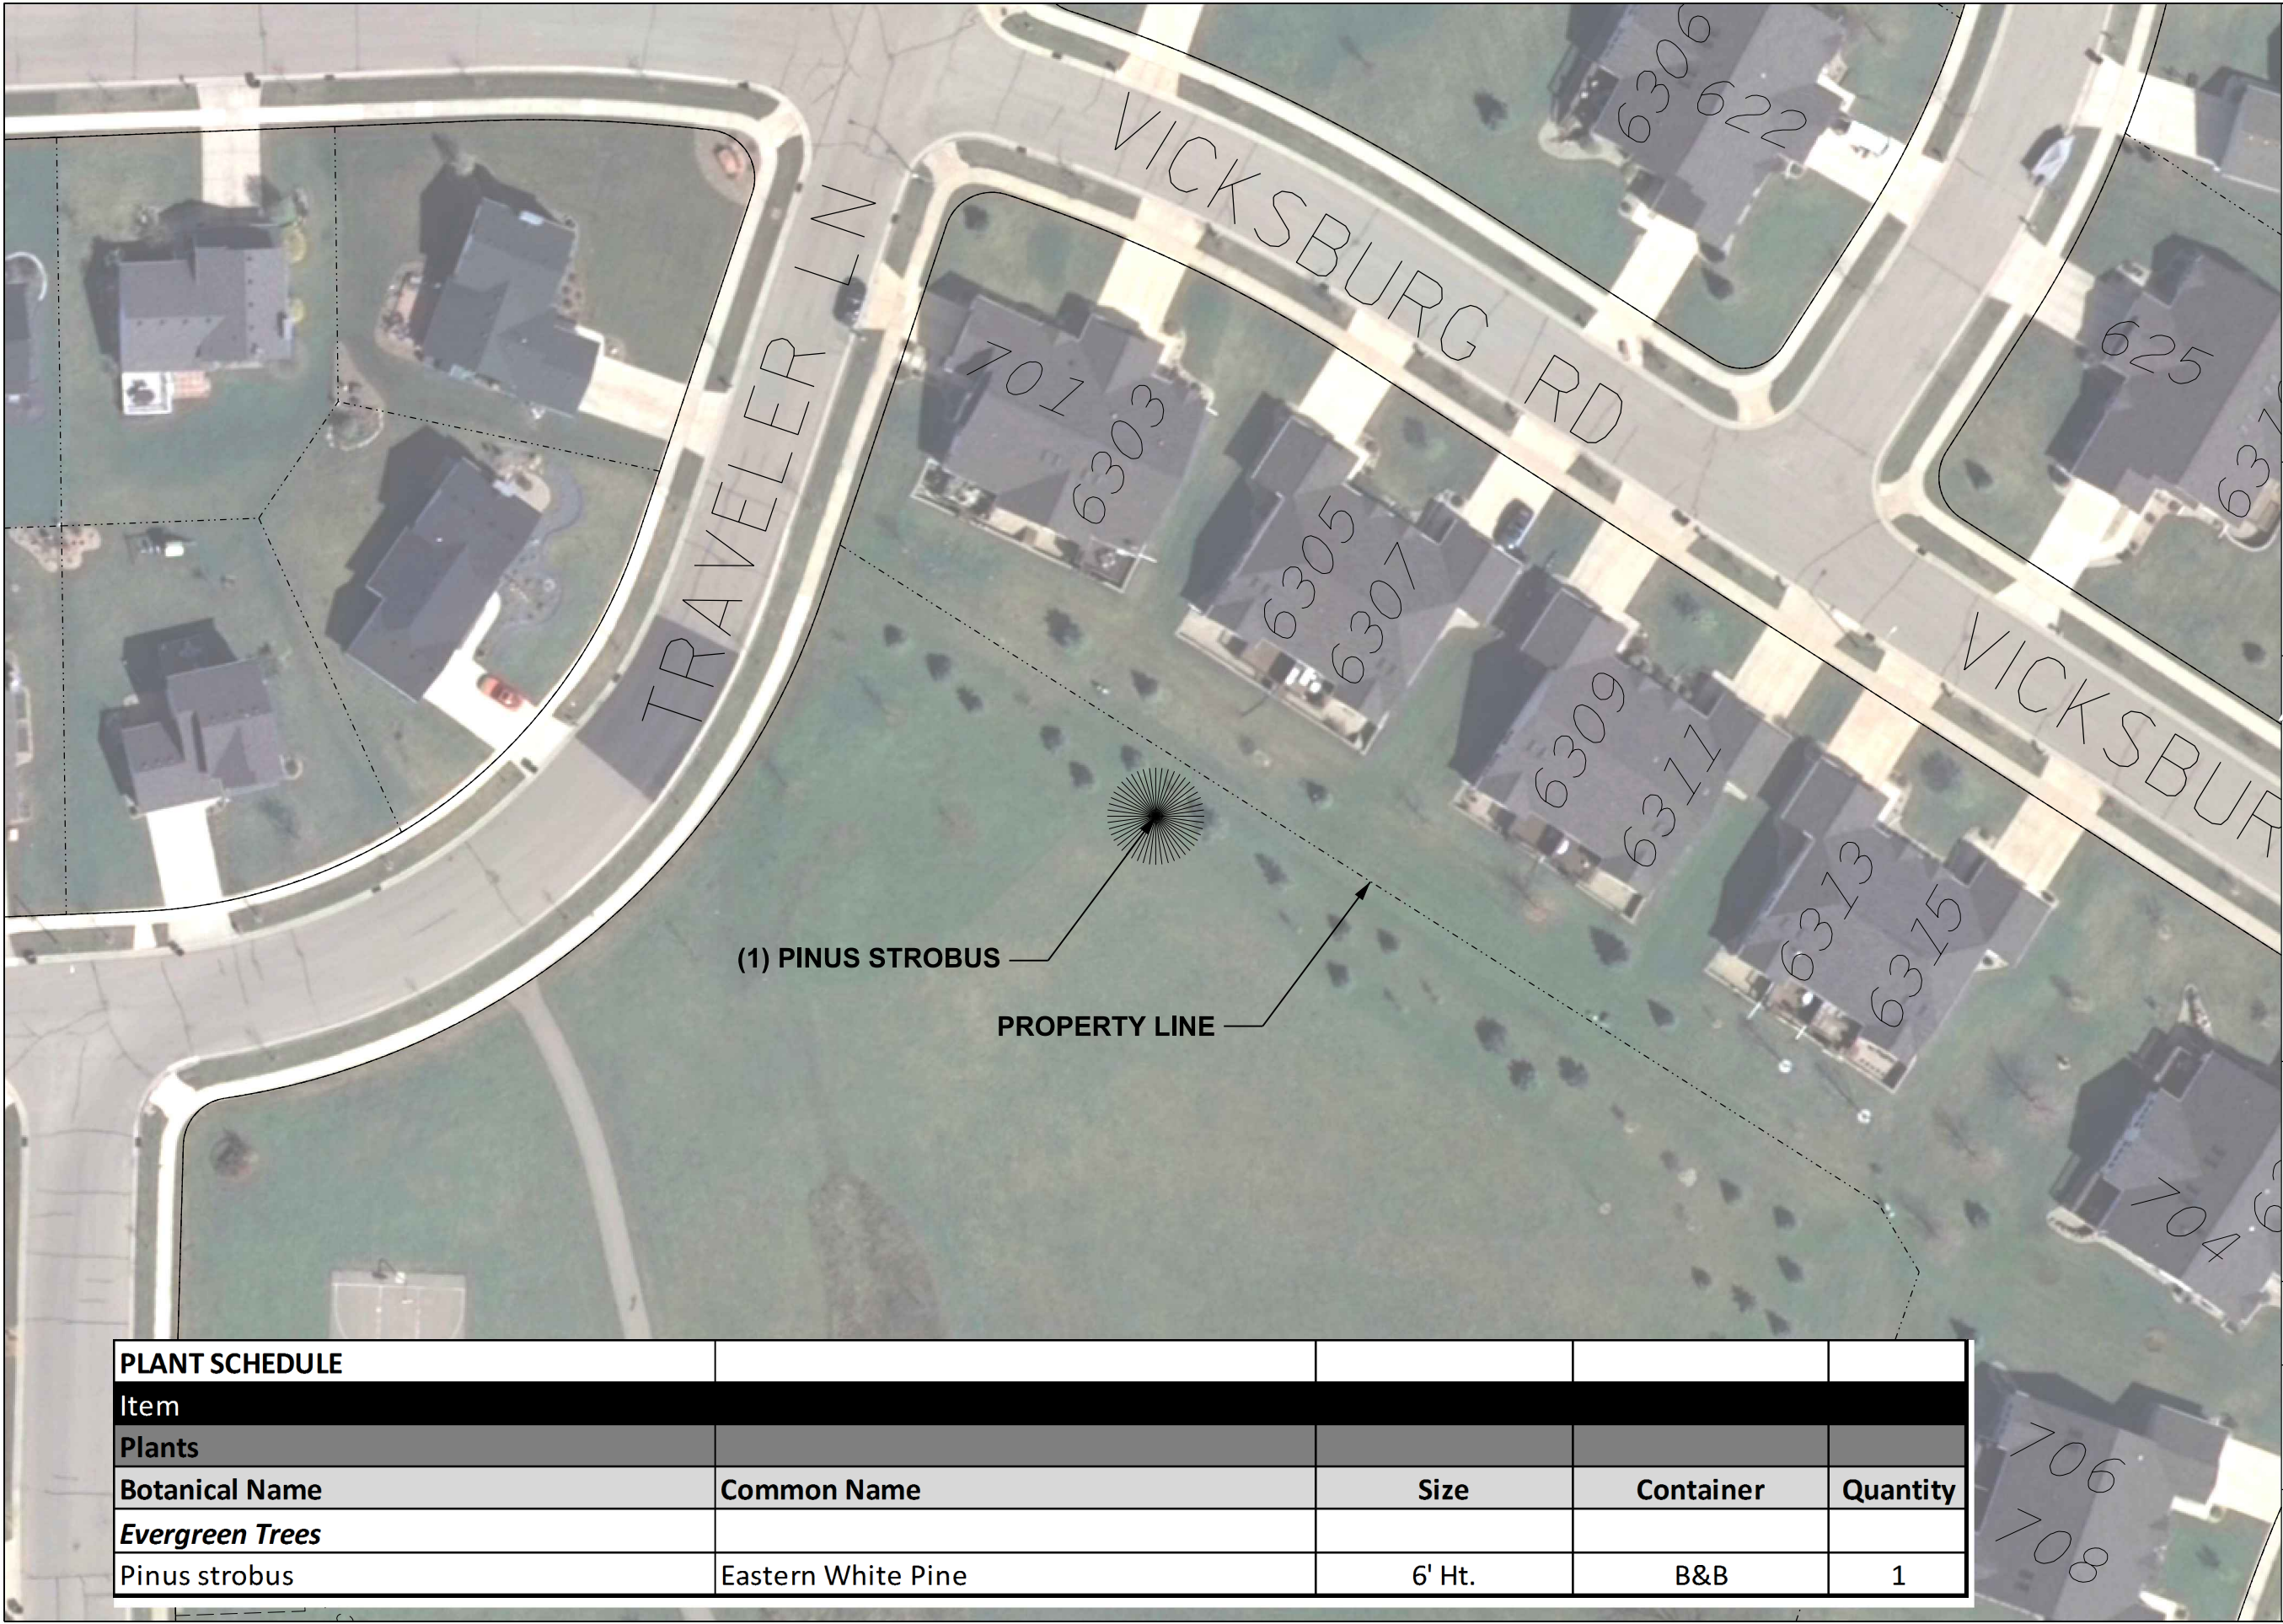

City of Madison  
Department of Public Works  
**PARKS DIVISION**  
*City-County Building, Suite 104  
210 Martin Luther King, Jr. Blvd.  
PO Box 2987  
Madison, WI 53701-2987*

*play*  
**MADISON  
PARKS**

Graphical Scale  
0 50 ft

N

PROJECT:

2014 SPRING PARKS  
LANDSCAPING AND  
MAINTENANCE  
CONTRACT

MCCLELLAN PARK  
701 MCCLELLAN DRIVE  
MADISON, WI 53718

Although every effort has been made in preparing these plans and checking them for accuracy, the contractor and subcontractors must check all details and dimensions of their trade and be responsible for the same.

ITEM	DATE
Drawn by: SCL	03-14-2014
Approved by:	XX-XX-XXXX


PUBLIC WORKS PROJECT #:  
7302

SHEET TITLE:  
LANDSCAPE PLAN


SHEET NUMBER:  
L-4

PLANT SCHEDULE				
Item				
Plants				
Botanical Name	Common Name	Size	Container	Quantity
<b>Evergreen Trees</b>				
Pinus strobus	Eastern White Pine	6' Ht.	B&B	1



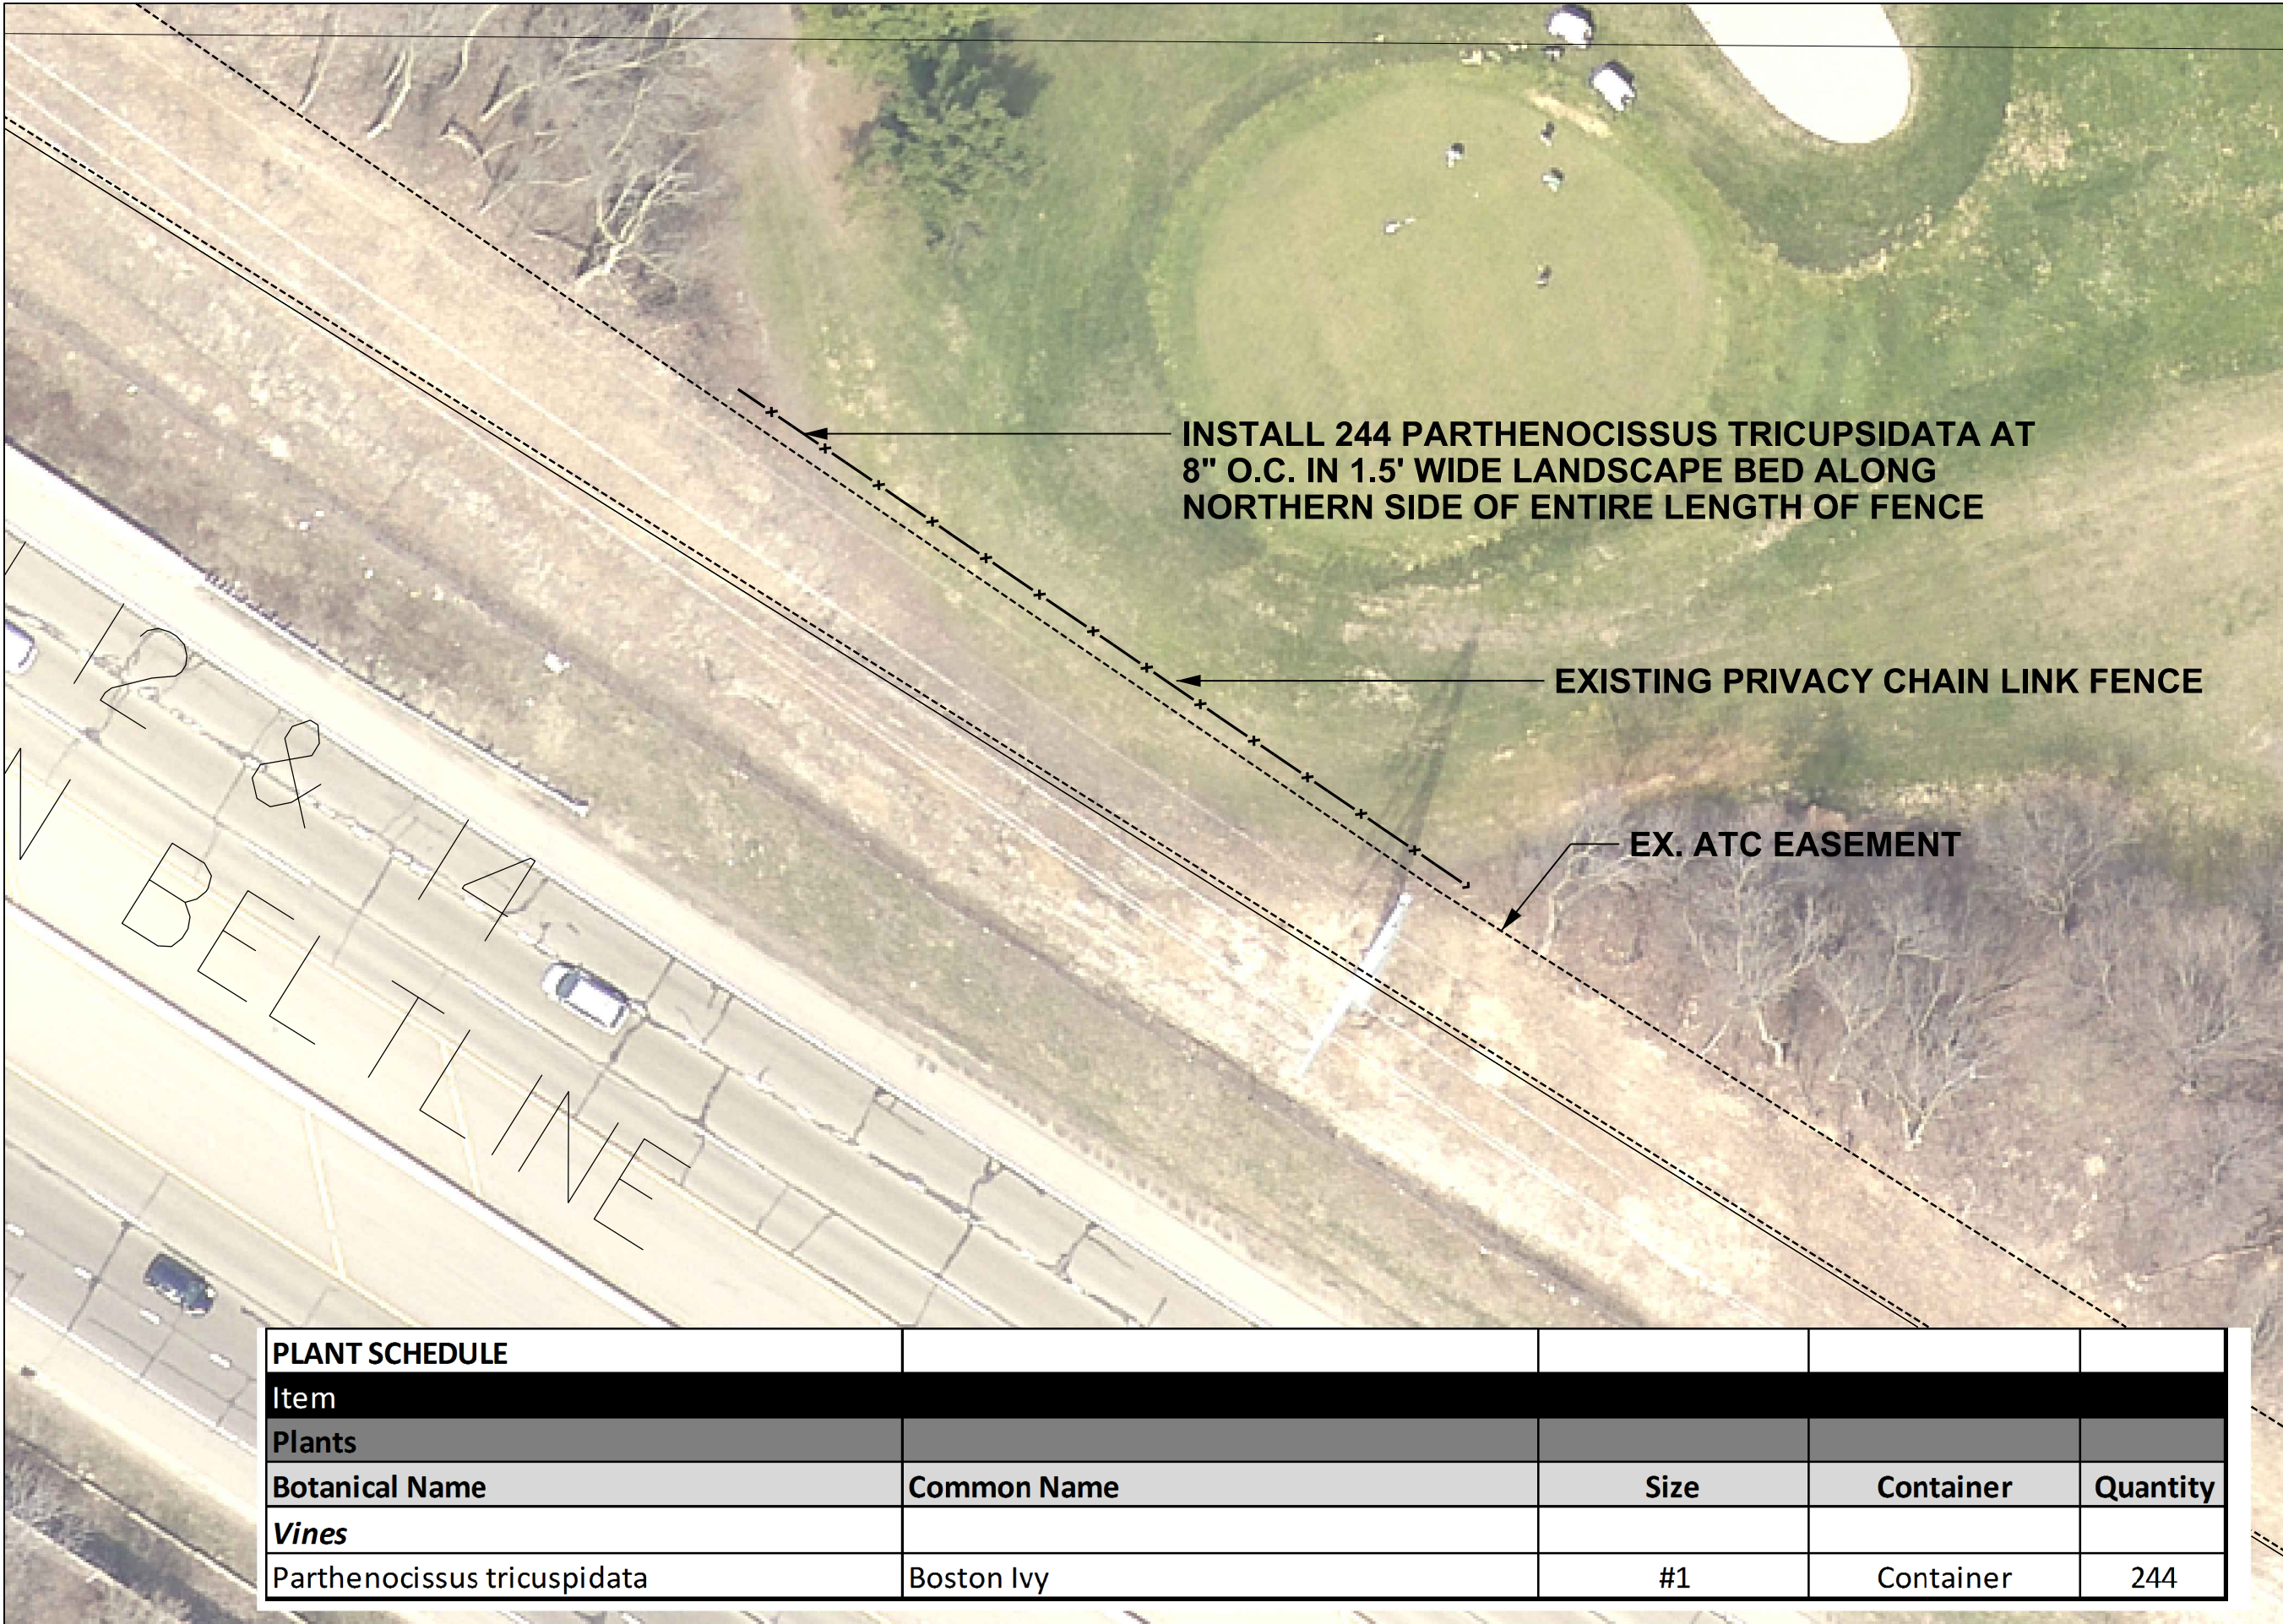

City of Madison  
Department of Public Works  
**PARKS DIVISION**  
*City-County Building, Suite 104  
210 Martin Luther King, Jr. Blvd.  
PO Box 2987  
Madison, WI 53701-2987*  
**play  
MADISON  
PARKS**

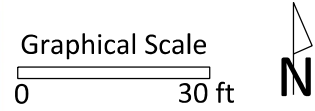

PROJECT:  
*2014 SPRING PARKS  
LANDSCAPING AND  
MAINTENANCE  
CONTRACT*

*ODANA GOLF COURSE  
4635 ODANA RD  
MADISON, WI 53711*

Although every effort has been made in preparing these plans and checking them for accuracy, the contractor and subcontractors must check all details and dimensions of their trade and be responsible for the same.

ITEM	DATE
Drawn by: SCL	03-14-2014
Approved by:	XX-XX-XXXX


PUBLIC WORKS PROJECT #:  
**7302**

SHEET TITLE:  
**LANDSCAPE PLAN**


SHEET NUMBER:  
**L-5**

PLANT SCHEDULE				
Item				
Plants				
Botanical Name	Common Name	Size	Container	Quantity
Vines				
Parthenocissus tricuspidata	Boston Ivy	#1	Container	244



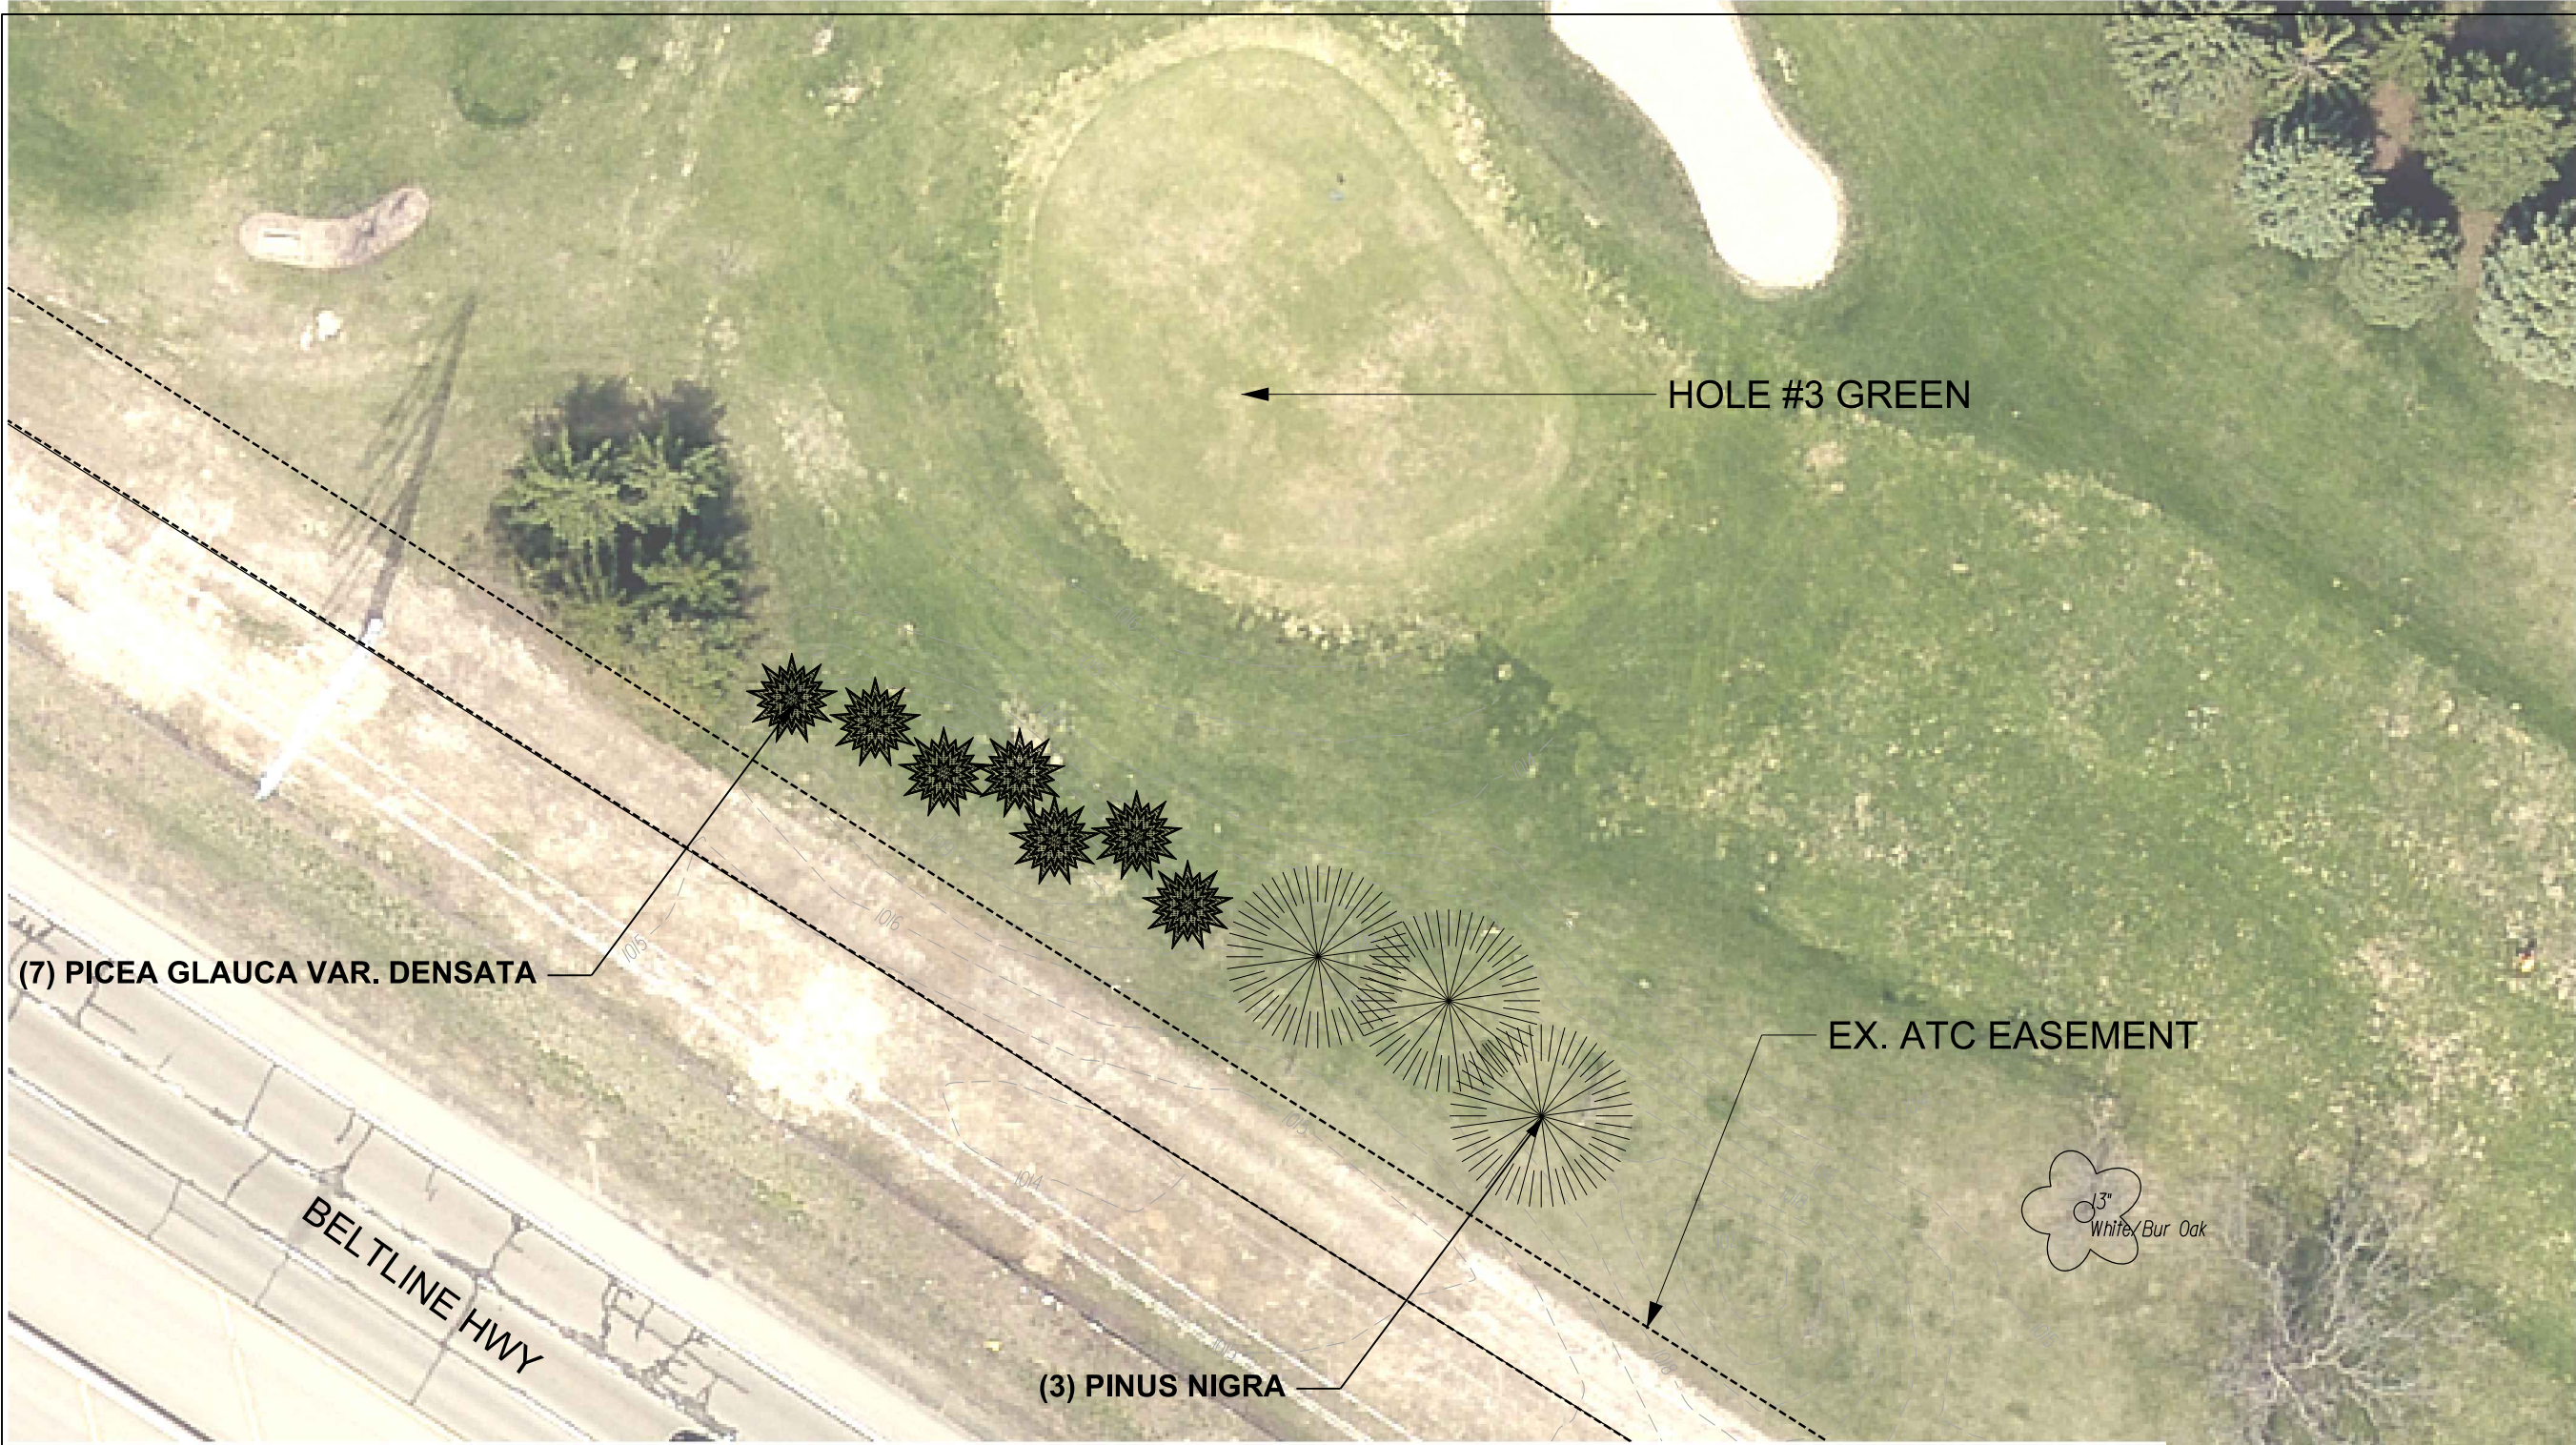

City of Madison  
Department of Public Works  
**PARKS DIVISION**  
City-County Building, Suite 104  
210 Martin Luther King, Jr. Blvd.  
PO Box 2987  
Madison, WI 53701-2987  
**play**  
**MADISON**  
**PARKS**

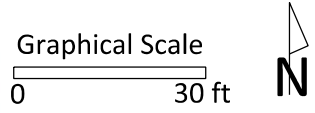

PROJECT:  
**2014 SPRING PARKS  
LANDSCAPING AND  
MAINTENANCE  
CONTRACT**

**ODANA GOLF COURSE  
HOLE #3 GREEN  
4635 ODANA RD  
MADISON, WI 53711**

Although every effort has been made in preparing these plans and checking them for accuracy, the contractor and subcontractors must check all details and dimensions of their trade and be responsible for the same.

ITEM	DATE
Drawn by: SCL	03-14-2014
Approved by:	XX-XX-XXXX


PUBLIC WORKS PROJECT #:  
**7302**

SHEET TITLE:  
**LANDSCAPE PLAN**

SHEET NUMBER:  
**L-6**

PLANT SCHEDULE				
Item				
Plants				
Botanical Name	Common Name	Size	Container	Quantity
<b>Evergreen Trees</b>				
Pinus nigra	Austrian Pine	6' Ht.	B&B	3
Picea glauca var. densata	Black Hills Spruce	6' Ht.	B&B	7



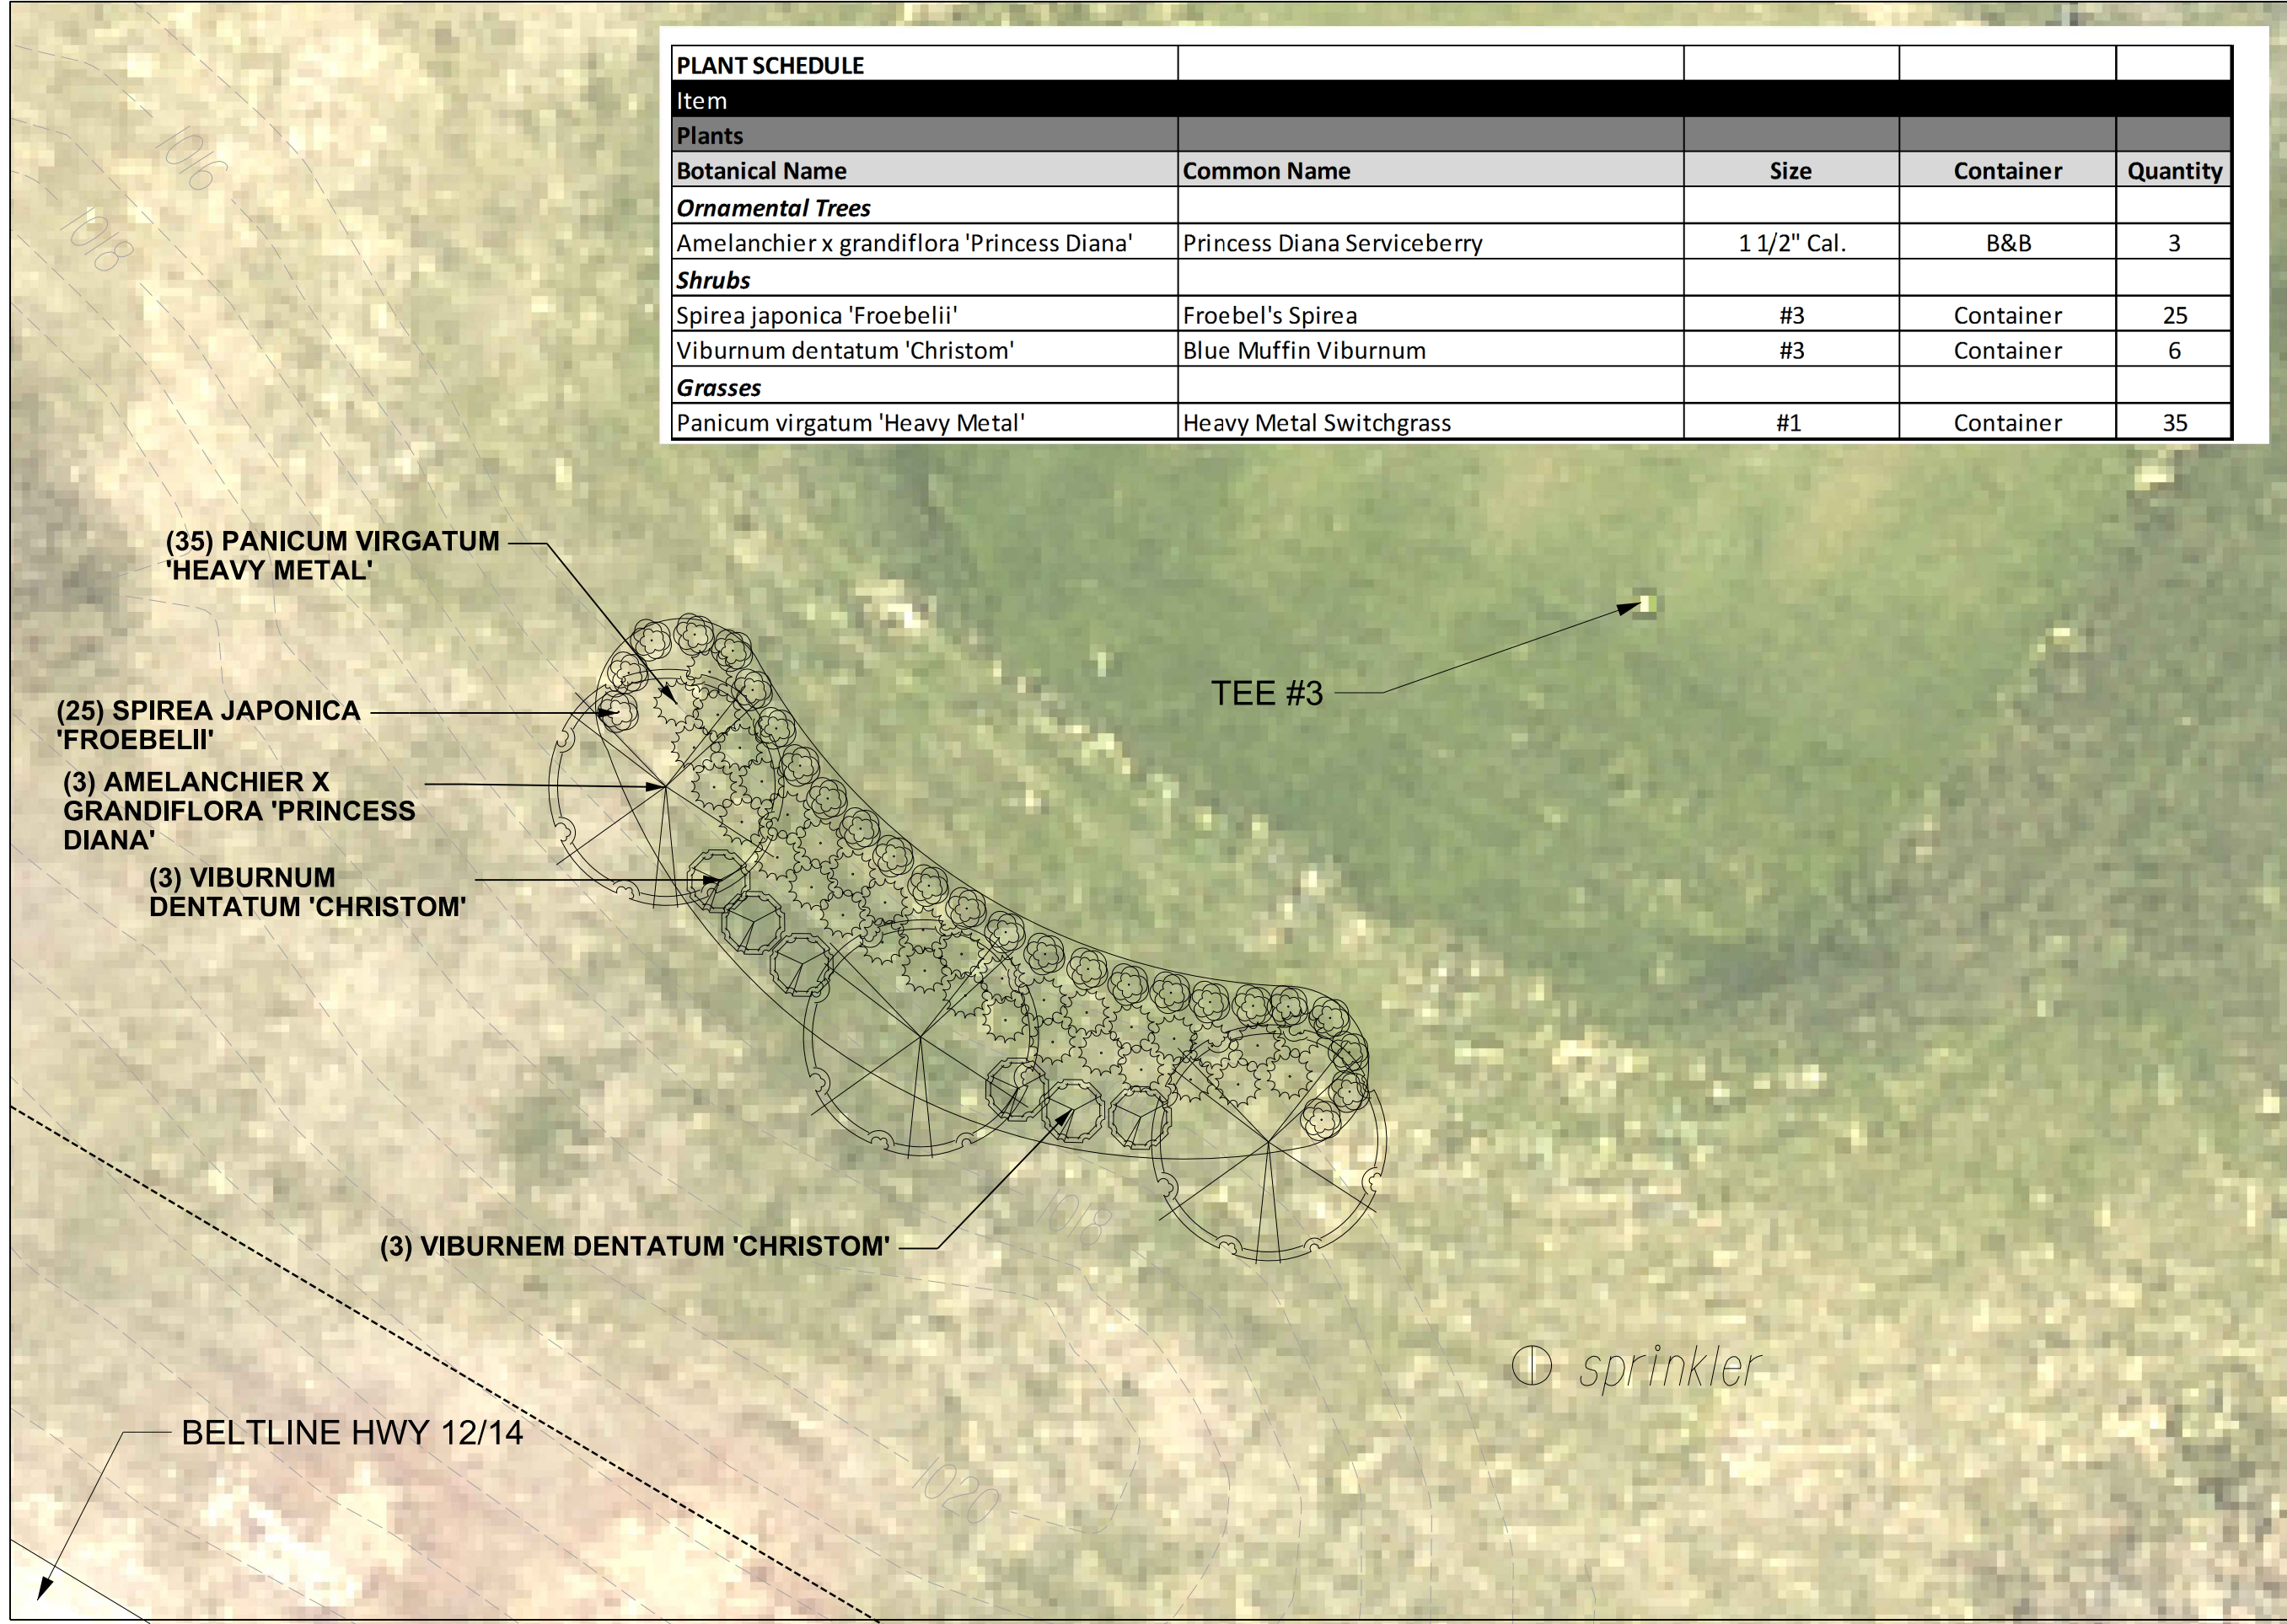

PLANT SCHEDULE				
Item				
Plants				
Botanical Name	Common Name	Size	Container	Quantity
Ornamental Trees				
Amelanchier x grandiflora 'Princess Diana'	Princess Diana Serviceberry	1 1/2" Cal.	B&B	3
Shrubs				
Spirea japonica 'Froebelii'	Froebel's Spirea	#3	Container	25
Viburnum dentatum 'Christom'	Blue Muffin Viburnum	#3	Container	6
Grasses				
Panicum virgatum 'Heavy Metal'	Heavy Metal Switchgrass	#1	Container	35

City of Madison  
Department of Public Works  
**PARKS DIVISION**  
*City-County Building, Suite 104  
210 Martin Luther King, Jr. Blvd.  
PO Box 2987  
Madison, WI 53701-2987*

*play*  
**MADISON  
PARKS**

Graphical Scale  
010 ft

N

PROJECT:  
*2014 SPRING PARKS  
LANDSCAPING AND  
MAINTENANCE  
CONTRACT*

*ODANA GOLF COURSE  
HOLE #3 TEE  
4635 ODANA RD  
MADISON, WI 53711*

Although every effort has been made in preparing these plans and checking them for accuracy, the contractor and subcontractors must check all details and dimensions of their trade and be responsible for the same.


ITEM	DATE
Drawn by: SCL	03-14-2014
Approved by:	XX-XX-XXXX

PUBLIC WORKS PROJECT #:  
**7302**

SHEET TITLE:  
**LANDSCAPE PLAN**


SHEET NUMBER:  
**L-7**



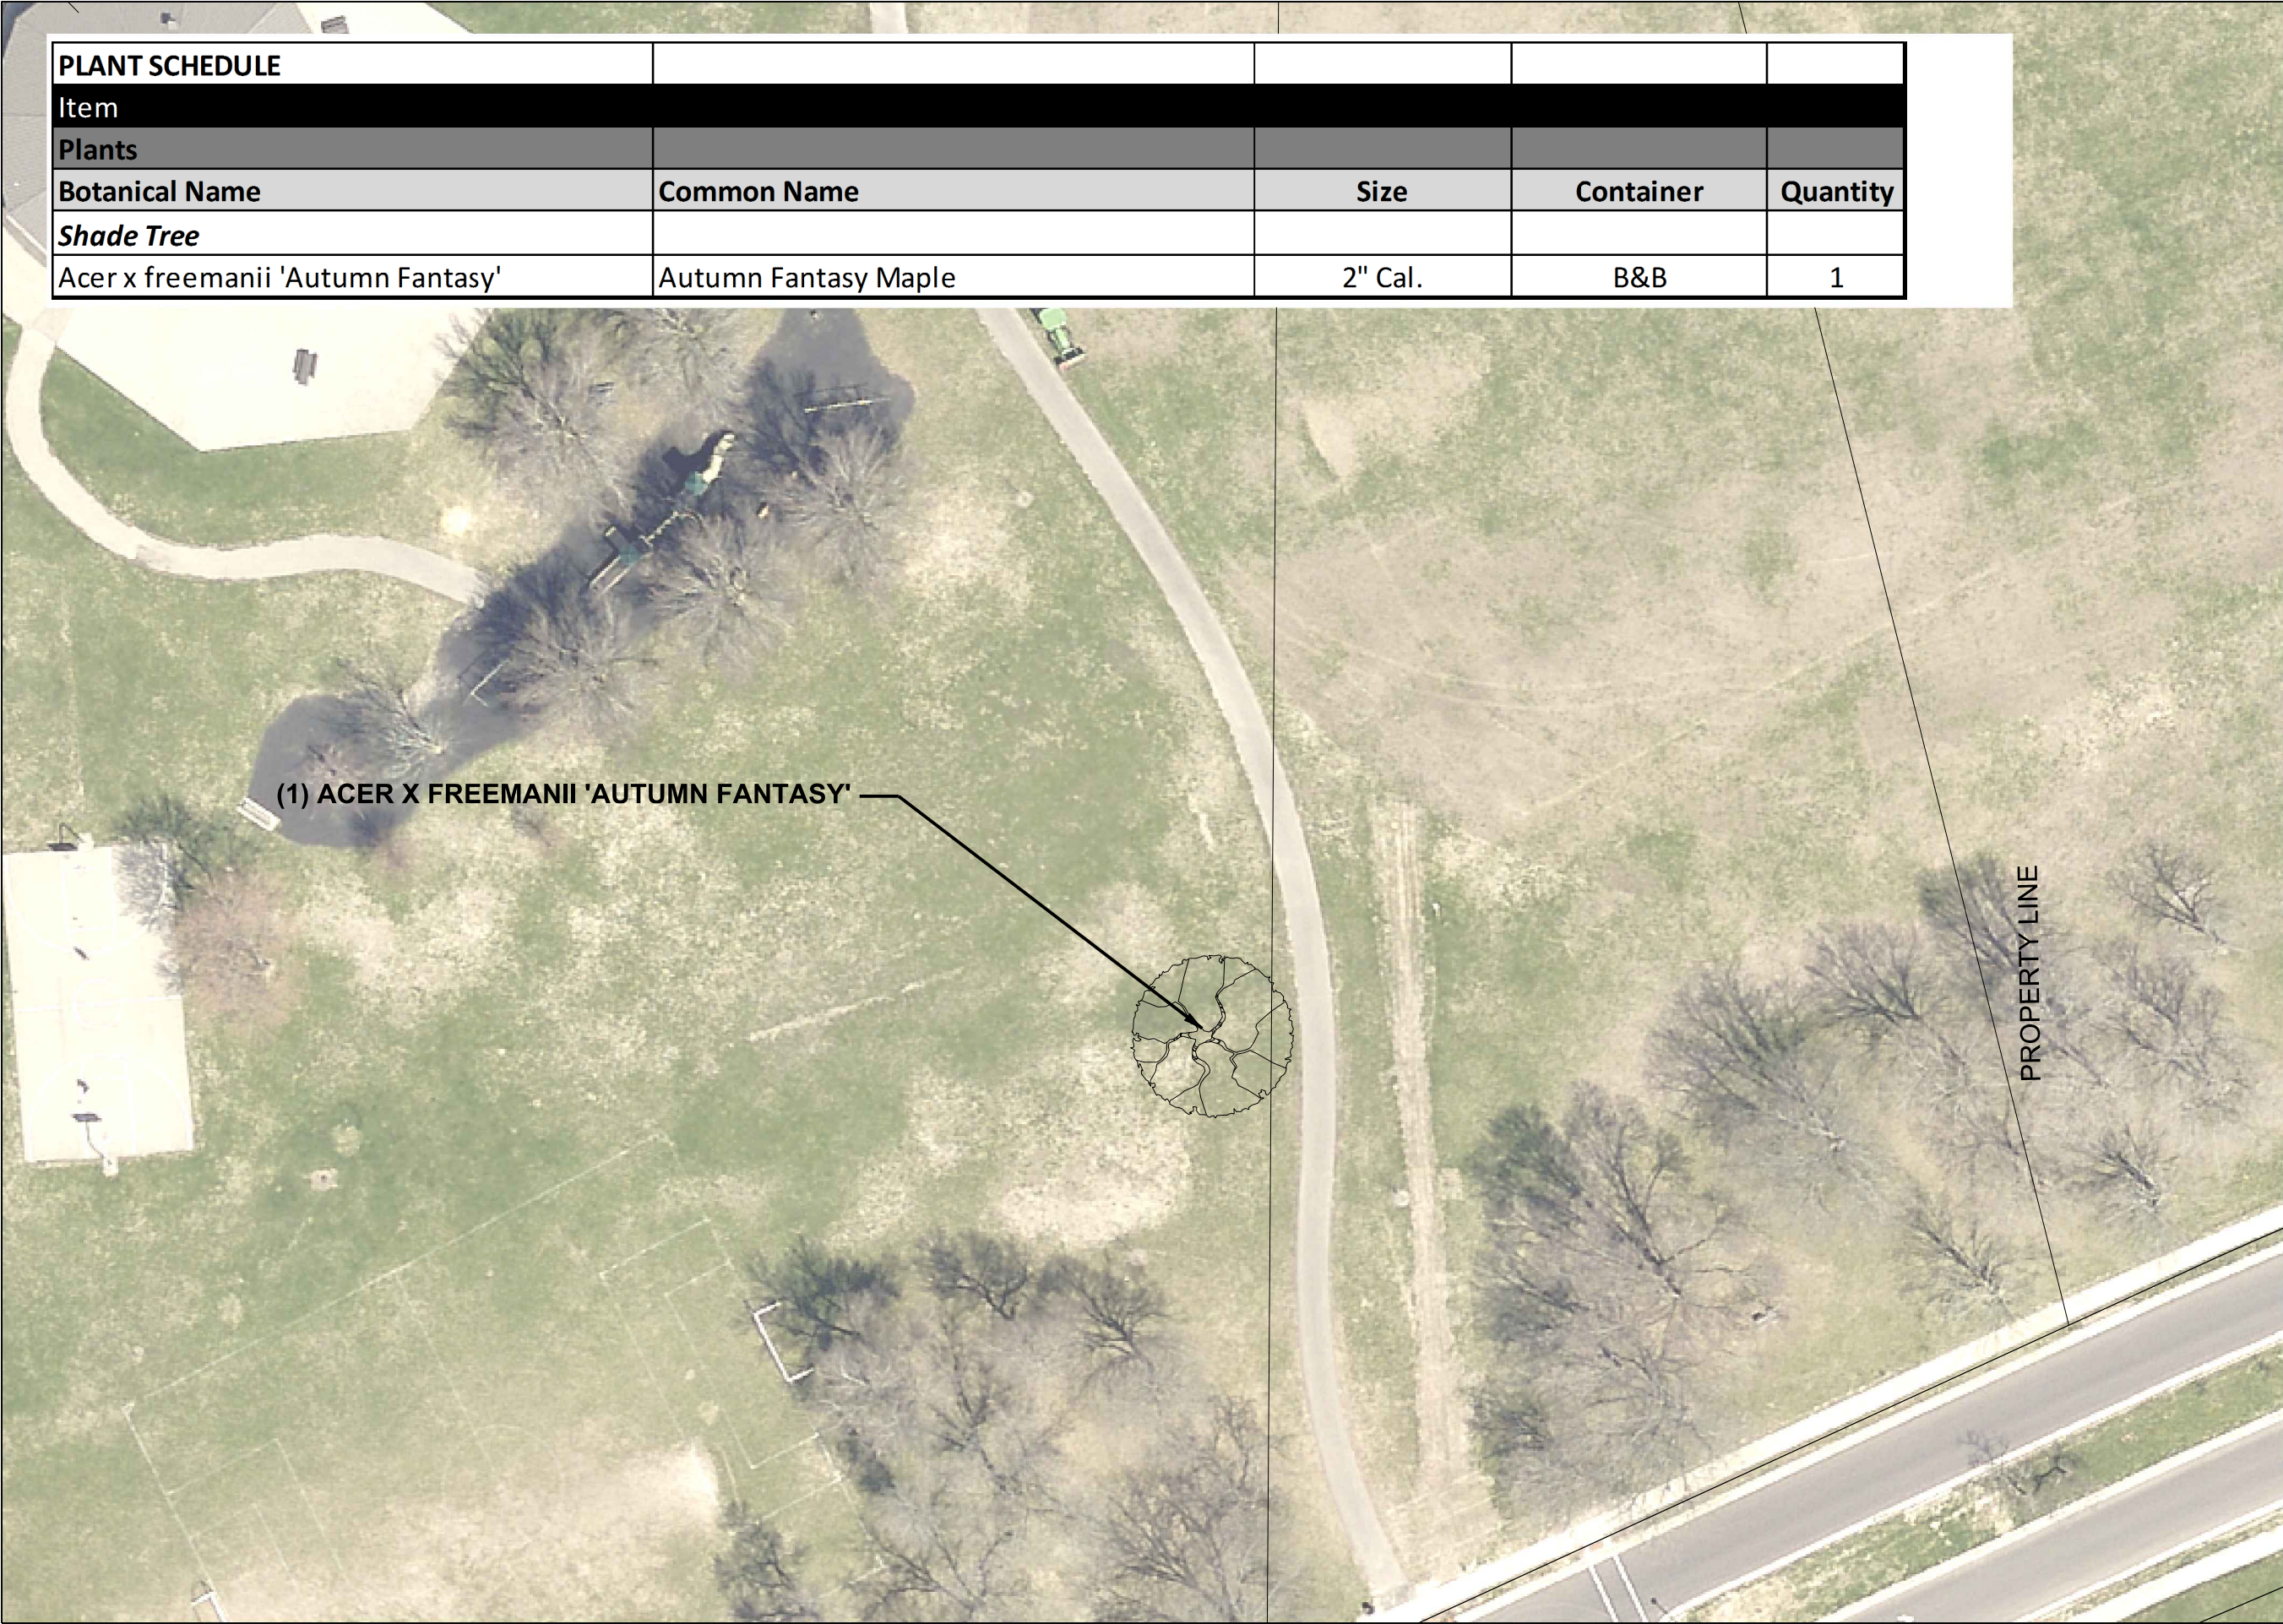

PLANT SCHEDULE				
Item				
Plants				
Botanical Name	Common Name	Size	Container	Quantity
<i>Shade Tree</i>				
Acer x freemanii 'Autumn Fantasy'	Autumn Fantasy Maple	2" Cal.	B&B	1

City of Madison  
Department of Public Works  
**PARKS DIVISION**  
*City-County Building, Suite 104  
210 Martin Luther King, Jr. Blvd.  
PO Box 2987  
Madison, WI 53701-2987*  
**play**  
**MADISON**  
**PARKS**

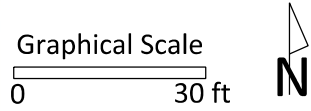

PROJECT:

*2014 SPRING PARKS  
LANDSCAPING AND  
MAINTENANCE  
CONTRACT*

*RENNEBOHM PARK  
115 N EAU CLAIRE AVE  
MADISON, WI 53705*

Although every effort has been made in preparing these plans and checking them for accuracy, the contractor and subcontractors must check all details and dimensions of their trade and be responsible for the same.


ITEM	DATE
Drawn by: SCL	03-14-2014
Approved by:	XX-XX-XXXX

PUBLIC WORKS PROJECT #:  
**7302**

SHEET TITLE:  
**LANDSCAPE PLAN**

SHEET NUMBER:  
**L-8**



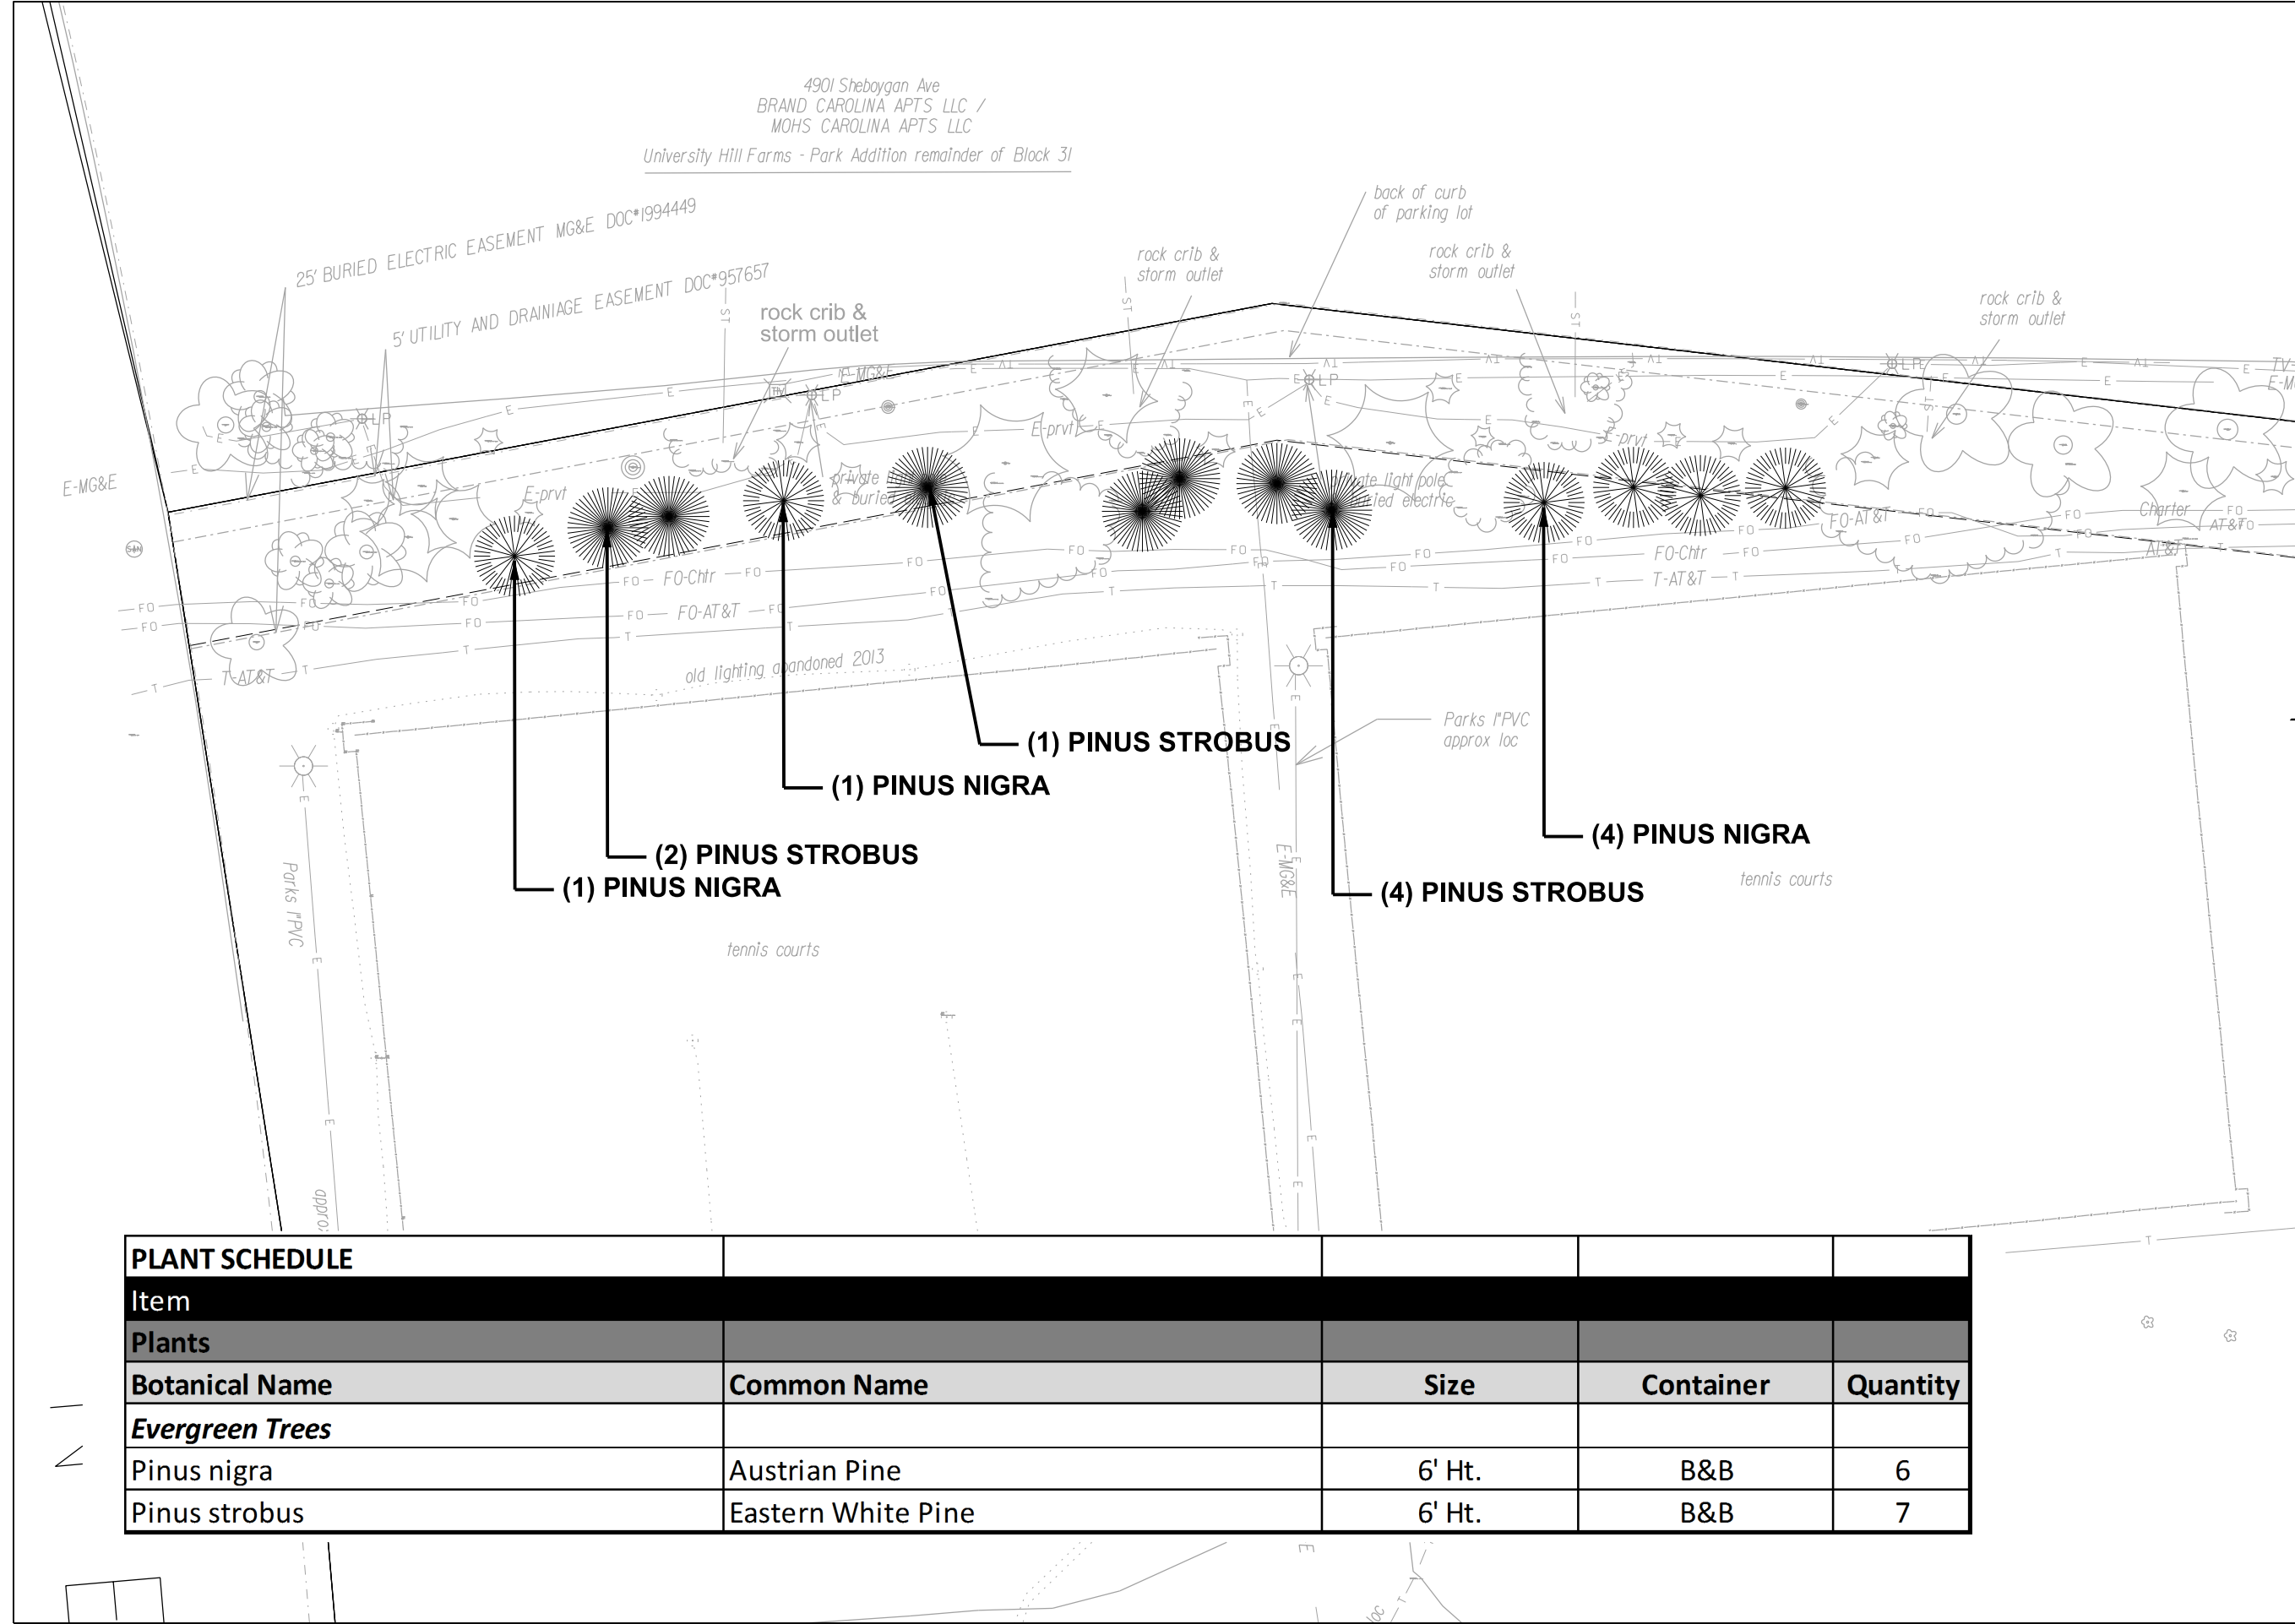

City of Madison  
Department of Public Works  
**PARKS DIVISION**  
*City-County Building, Suite 104  
210 Martin Luther King, Jr. Blvd.  
PO Box 2987  
Madison, WI 53701-2987*  
**play  
MADISON  
PARKS**

Graphical Scale  
0 30 ft  
N

PROJECT:  
**2014 SPRING PARKS  
LANDSCAPING AND  
MAINTENANCE  
CONTRACT**

**RENNEBOHM PARK  
115 N. EAU CLAIRE AVE.  
MADISON, WI 53705**

Although every effort has been made in preparing these plans and checking them for accuracy, the contractor and subcontractors must check all details and dimensions of their trade and be responsible for the same.

ITEM	DATE
Drawn by: SCL	03-14-2014
Approved by:	XX-XX-XXXX

PUBLIC WORKS PROJECT #:  
**7302**

SHEET TITLE:  
**LANDSCAPE PLAN**

SHEET NUMBER:  
**L-9**

PLANT SCHEDULE				
Item				
Plants				
Botanical Name	Common Name	Size	Container	Quantity
<b>Evergreen Trees</b>				
Pinus nigra	Austrian Pine	6' Ht.	B&B	6
Pinus strobus	Eastern White Pine	6' Ht.	B&B	7








PLANT SCHEDULE				
Item				
Plants				
Botanical Name	Common Name	Size	Container	Quantity
Trees				
Betula nigra 'Heritage'	Heritage River Birch - Multi stemmed (three stems)	5' ht clump	B&B	2
Quercus bicolor	Swamp White Oak	2" Cal.	B&B	7



City of Madison  
Department of Public Works  
**PARKS DIVISION**  
City-County Building, Suite 104  
210 Martin Luther King, Jr. Blvd.  
PO Box 2987  
Madison, WI 53701-2987  
**play**  
**MADISON**  
**PARKS**

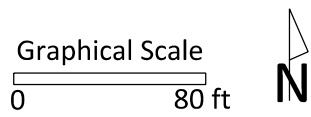

PROJECT:  
**2014 SPRING PARKS  
LANDSCAPING AND  
MAINTENANCE  
CONTRACT**

**WARNER PARK  
2930 N SHERMAN AVE  
MADISON, WI 53704**

Although every effort has been made in preparing these plans and checking them for accuracy, the contractor and subcontractors must check all details and dimensions of their trade and be responsible for the same.

ITEM	DATE
Drawn by: SCL	03-14-2014
Approved by:	XX-XX-XXXX

PUBLIC WORKS PROJECT #:  
**7302**


SHEET TITLE:  
**LANDSCAPE PLAN**

SHEET NUMBER:  
**L-11**





City of Madison  
Department of Public Works  
**PARKS DIVISION**  
*City-County Building, Suite 104  
210 Martin Luther King, Jr. Blvd.  
PO Box 2987  
Madison, WI 53701-2987*  
**play  
MADISON  
PARKS**

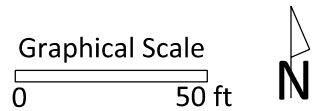

PROJECT:  
**2014 SPRING PARKS  
LANDSCAPING AND  
MAINTENANCE  
CONTRACT**

**WARNER PARK  
2930 N SHERMAN AVE  
MADISON, WI 53704**

Although every effort has been made in preparing these plans and checking them for accuracy, the contractor and subcontractors must check all details and dimensions of their trade and be responsible for the same.

ITEM	DATE
Drawn by: SCL	03-14-2014
Approved by:	XX-XX-XXXX

PUBLIC WORKS PROJECT #:  
**7302**

SHEET TITLE:  
**LANDSCAPE PLAN**


SHEET NUMBER:  
**L-12**

PLANT SCHEDULE				
Item				
Plants				
Botanical Name	Common Name	Size	Container	Quantity
Trees				
Quercus alba	White Oak	2" Cal.	B&B	3



NOTE:  
1. THIS TREE WILL REPLACE EXISTING ASH TREE, TO BE REMOVED BY CONTRACTOR.  
EXACT TREE TO BE REMOVED SHALL BE DETERMINED BY ENGINEER. BID ITEMS  
20401 AND 20402 INCLUDE QUANTITY FOR REMOVAL OF 14" I.D. ASH TREE.  
2. PROPOSED TREE LOCATION TO BE MARKED IN FIELD BY CITY STAFF TO REPLACE  
EXISTING ASH TREE.

City of Madison  
Department of Public Works  
**PARKS DIVISION**  
*City-County Building, Suite 104  
210 Martin Luther King, Jr. Blvd.  
PO Box 2987  
Madison, WI 53701-2987*  
**play**  
**MADISON**  
**PARKS**

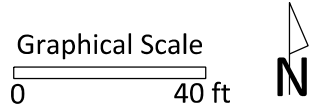

PROJECT:  
*2014 SPRING PARKS  
LANDSCAPING AND  
MAINTENANCE  
CONTRACT*

*YAHARA PLACE PARK  
2025 YAHARA PLACE  
MADISON, WI 53704*

Although every effort has been made in preparing these plans and checking them for accuracy, the contractor and subcontractors must check all details and dimensions of their trade and be responsible for the same.

ITEM	DATE
Drawn by: SCL	03-14-2014
Approved by:	XX-XX-XXXX

PUBLIC WORKS PROJECT #:  
**7302**

SHEET TITLE:  
**LANDSCAPE PLAN**

SHEET NUMBER:  
**L-13**

PLANT SCHEDULE				
Item				
Plants				
Botanical Name	Common Name	Size	Container	Quantity
Trees				
Populus deltoides 'Siouxland'	Siouxland Male Cottonless Cottonwood	2" Cal.	B&B	1