

SHEETS

- L-1 BB CLARKE BEACH PARK
- L-2 BLACKHAWK PARK
- L-3 BURR JONES PARK
- L-4 BURROWS PARK
- L-5 HUDSON PARK
- L-6 JUNCTION RIDGE PARK
- L-7 OLBRICH PARK
- L-8 RICHMOND HILL PARK
- L-9 SHERWOOD FOREST PARK
- L-10 SYCAMORE PARK
- L-11 WARNER PARK
- L-12 WINGRA PARK

City of Madison
 Department of Public Works
PARKS DIVISION

*City-County Building, Suite 104
 210 Martin Luther King, Jr. Blvd.
 PO Box 2987
 Madison, WI 53701-2987*



PROJECT:

*2015 PARKS DIVISION
 TREE PLANTING
 CONTRACT*

2015 PARKS DIVISION TREE PLANTING CONTRACT

*CITY OF MADISON PARKS DIVISION
 DEPARTMENT OF PUBLIC WORKS*

Although every effort has been made in preparing these plans and checking them for accuracy, the contractor and subcontractors must check all details and dimensions of their trade and be responsible for the same.

ITEM	DATE
<i>Drawn by: KK</i>	<i>02-13-2015</i>
<i>Approved by:</i>	<i>xx-xx-xxxx</i>

PUBLIC WORKS PROJECT #:
7471

SHEET TITLE:
LANDSCAPE PLANS

SHEET NUMBER:
COVER SHEET



SPAIGHT STREET

BB CLARKE BEACH PARK

(3) QUERCUS BICOLOR

PLANT SCHEDULE				
Item				
Plants				
Botanical Name	Common Name	Size	Container	Quantity
Trees				
Quercus biocolor	Swamp White Oak	2" Cal.	B&B	3

City of Madison
 Department of Public Works
PARKS DIVISION
 City-County Building, Suite 104
 210 Martin Luther King, Jr. Blvd.
 PO Box 2987
 Madison, WI 53701-2987
play
MADISON PARKS

Graphical Scale
 0 30 ft

PROJECT:
 2015 PARKS
 DIVISION TREE
 PLANTING
 CONTRACT

BB CLARKE BEACH PARK
 835 SPAIGHT STREET
 MADISON, WI 53703


Although every effort has been made in preparing these plans and checking them for accuracy, the contractor and subcontractors must check all details and dimensions of their trade and be responsible for the same.

ITEM	DATE
Drawn by: KK	02-13-2015
Approved by:	xx-xx-xxxx

PUBLIC WORKS PROJECT #:
7471

SHEET TITLE:
LANDSCAPE PLAN


SHEET NUMBER:
L-1

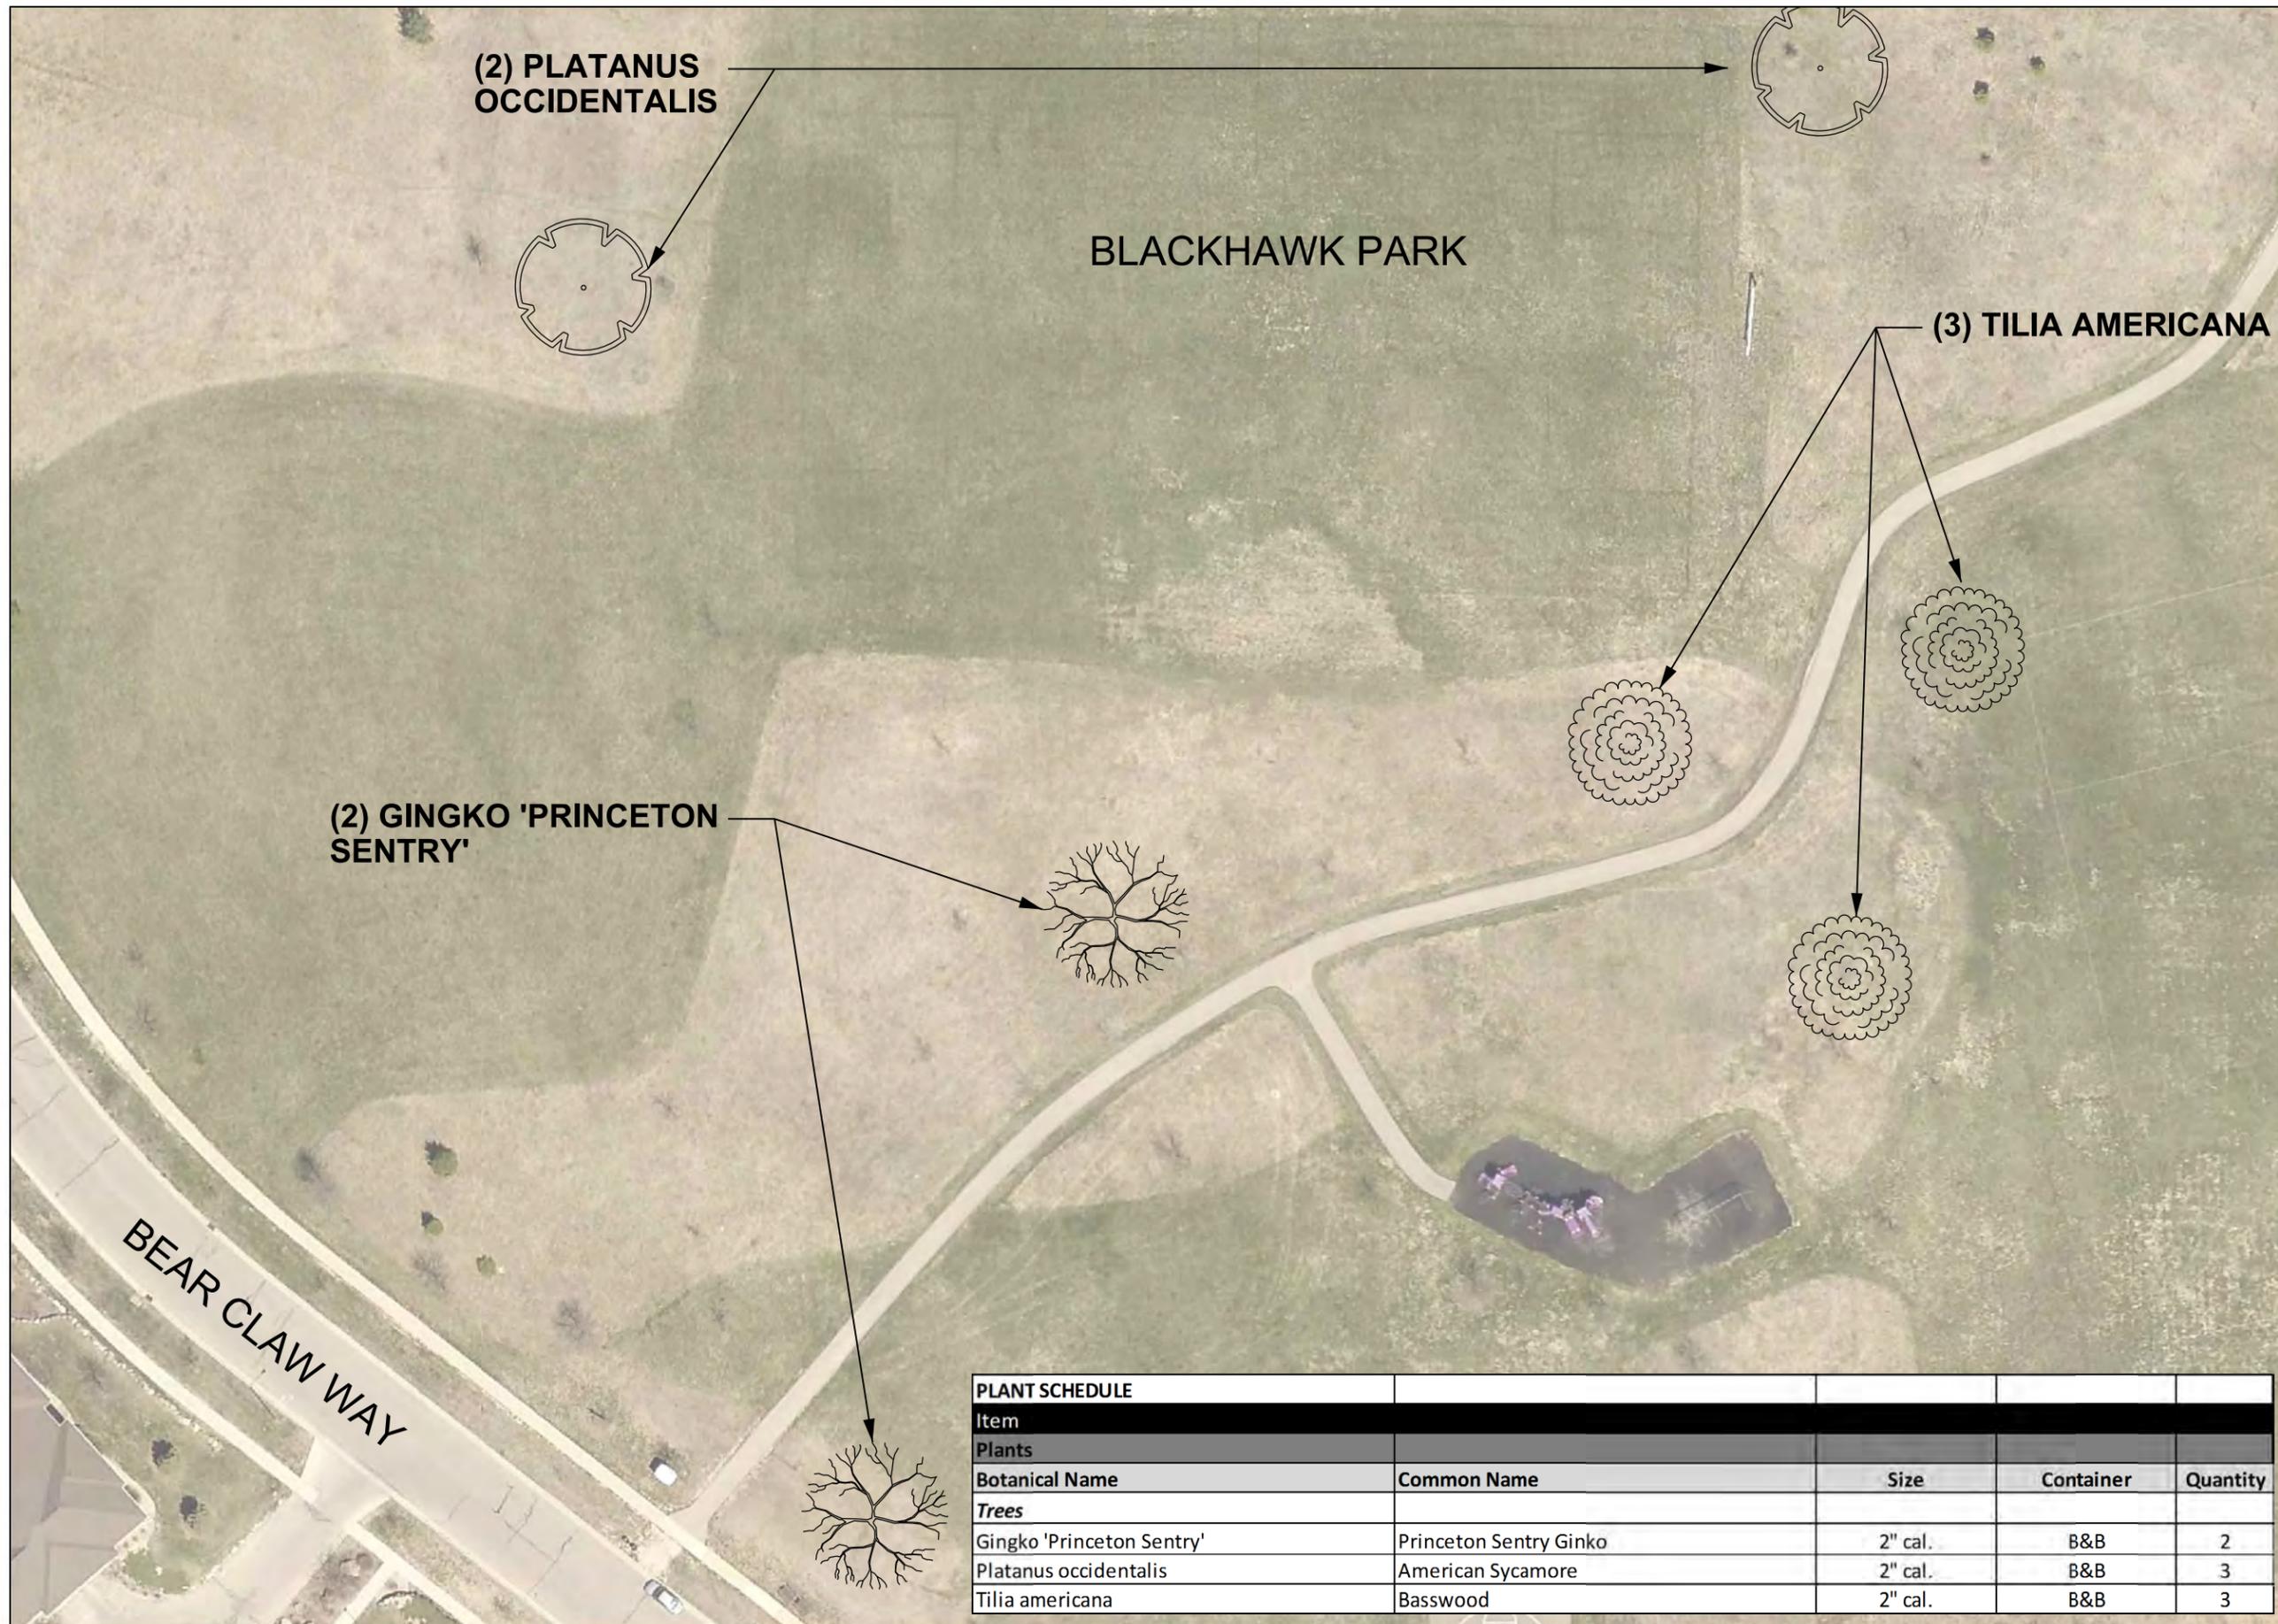

City of Madison
 Department of Public Works
PARKS DIVISION

City-County Building, Suite 104
 210 Martin Luther King, Jr. Blvd.
 PO Box 2987
 Madison, WI 53701-2987

play
**MADISON
 PARKS**

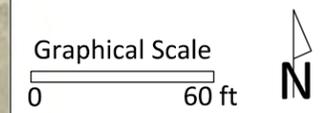

PROJECT:
**2015 PARKS
 DIVISION TREE
 PLANTING
 CONTRACT**

**BLACKHAWK PARK
 741 BEAR CLAW WAY
 MADISON, WI 53717**

Although every effort has been made in preparing these plans and checking them for accuracy, the contractor and subcontractors must check all details and dimensions of their trade and be responsible for the same.

ITEM	DATE
Drawn by: KK	02-13-2015
Approved by:	xx-xx-xxxx

PUBLIC WORKS PROJECT #:
7471


SHEET TITLE:
LANDSCAPE PLAN

SHEET NUMBER:
L-2

PLANT SCHEDULE				
Item				
Plants				
Botanical Name	Common Name	Size	Container	Quantity
Trees				
Ginkgo 'Princeton Sentry'	Princeton Sentry Ginko	2" cal.	B&B	2
Platanus occidentalis	American Sycamore	2" cal.	B&B	3
Tilia americana	Basswood	2" cal.	B&B	3



(1) ACER X FREEMANII
'AUTUMN FANTASY'

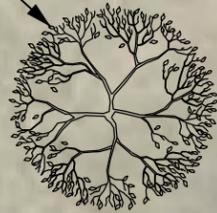

BURR JONES PARK

City of Madison
Department of Public Works
PARKS DIVISION

City-County Building, Suite 104
210 Martin Luther King, Jr. Blvd.
PO Box 2987
Madison, WI 53701-2987

play
**MADISON
PARKS**

Graphical Scale

0 20 ft



PROJECT:
*2015 PARKS
DIVISION TREE
PLANTING
CONTRACT*

*BURR JONES PARK
1820 E WASHINGTON AVE
MADISON, WI 53704*

Although every effort has been made in preparing these plans and checking them for accuracy, the contractor and subcontractors must check all details and dimensions of their trade and be responsible for the same.


ITEM	DATE
Drawn by: KK	02-13-2015
Approved by:	xx-xx-xxxx

PUBLIC WORKS PROJECT #:
7471

SHEET TITLE:
LANDSCAPE PLAN

SHEET NUMBER:
L-3

PLANT SCHEDULE				
Item				
Plants				
Botanical Name	Common Name	Size	Container	Quantity
<i>Trees</i>				
Acer x freemanii 'Autumn Fantasy'	Freeman Maple	2" Cal.	B&B	1

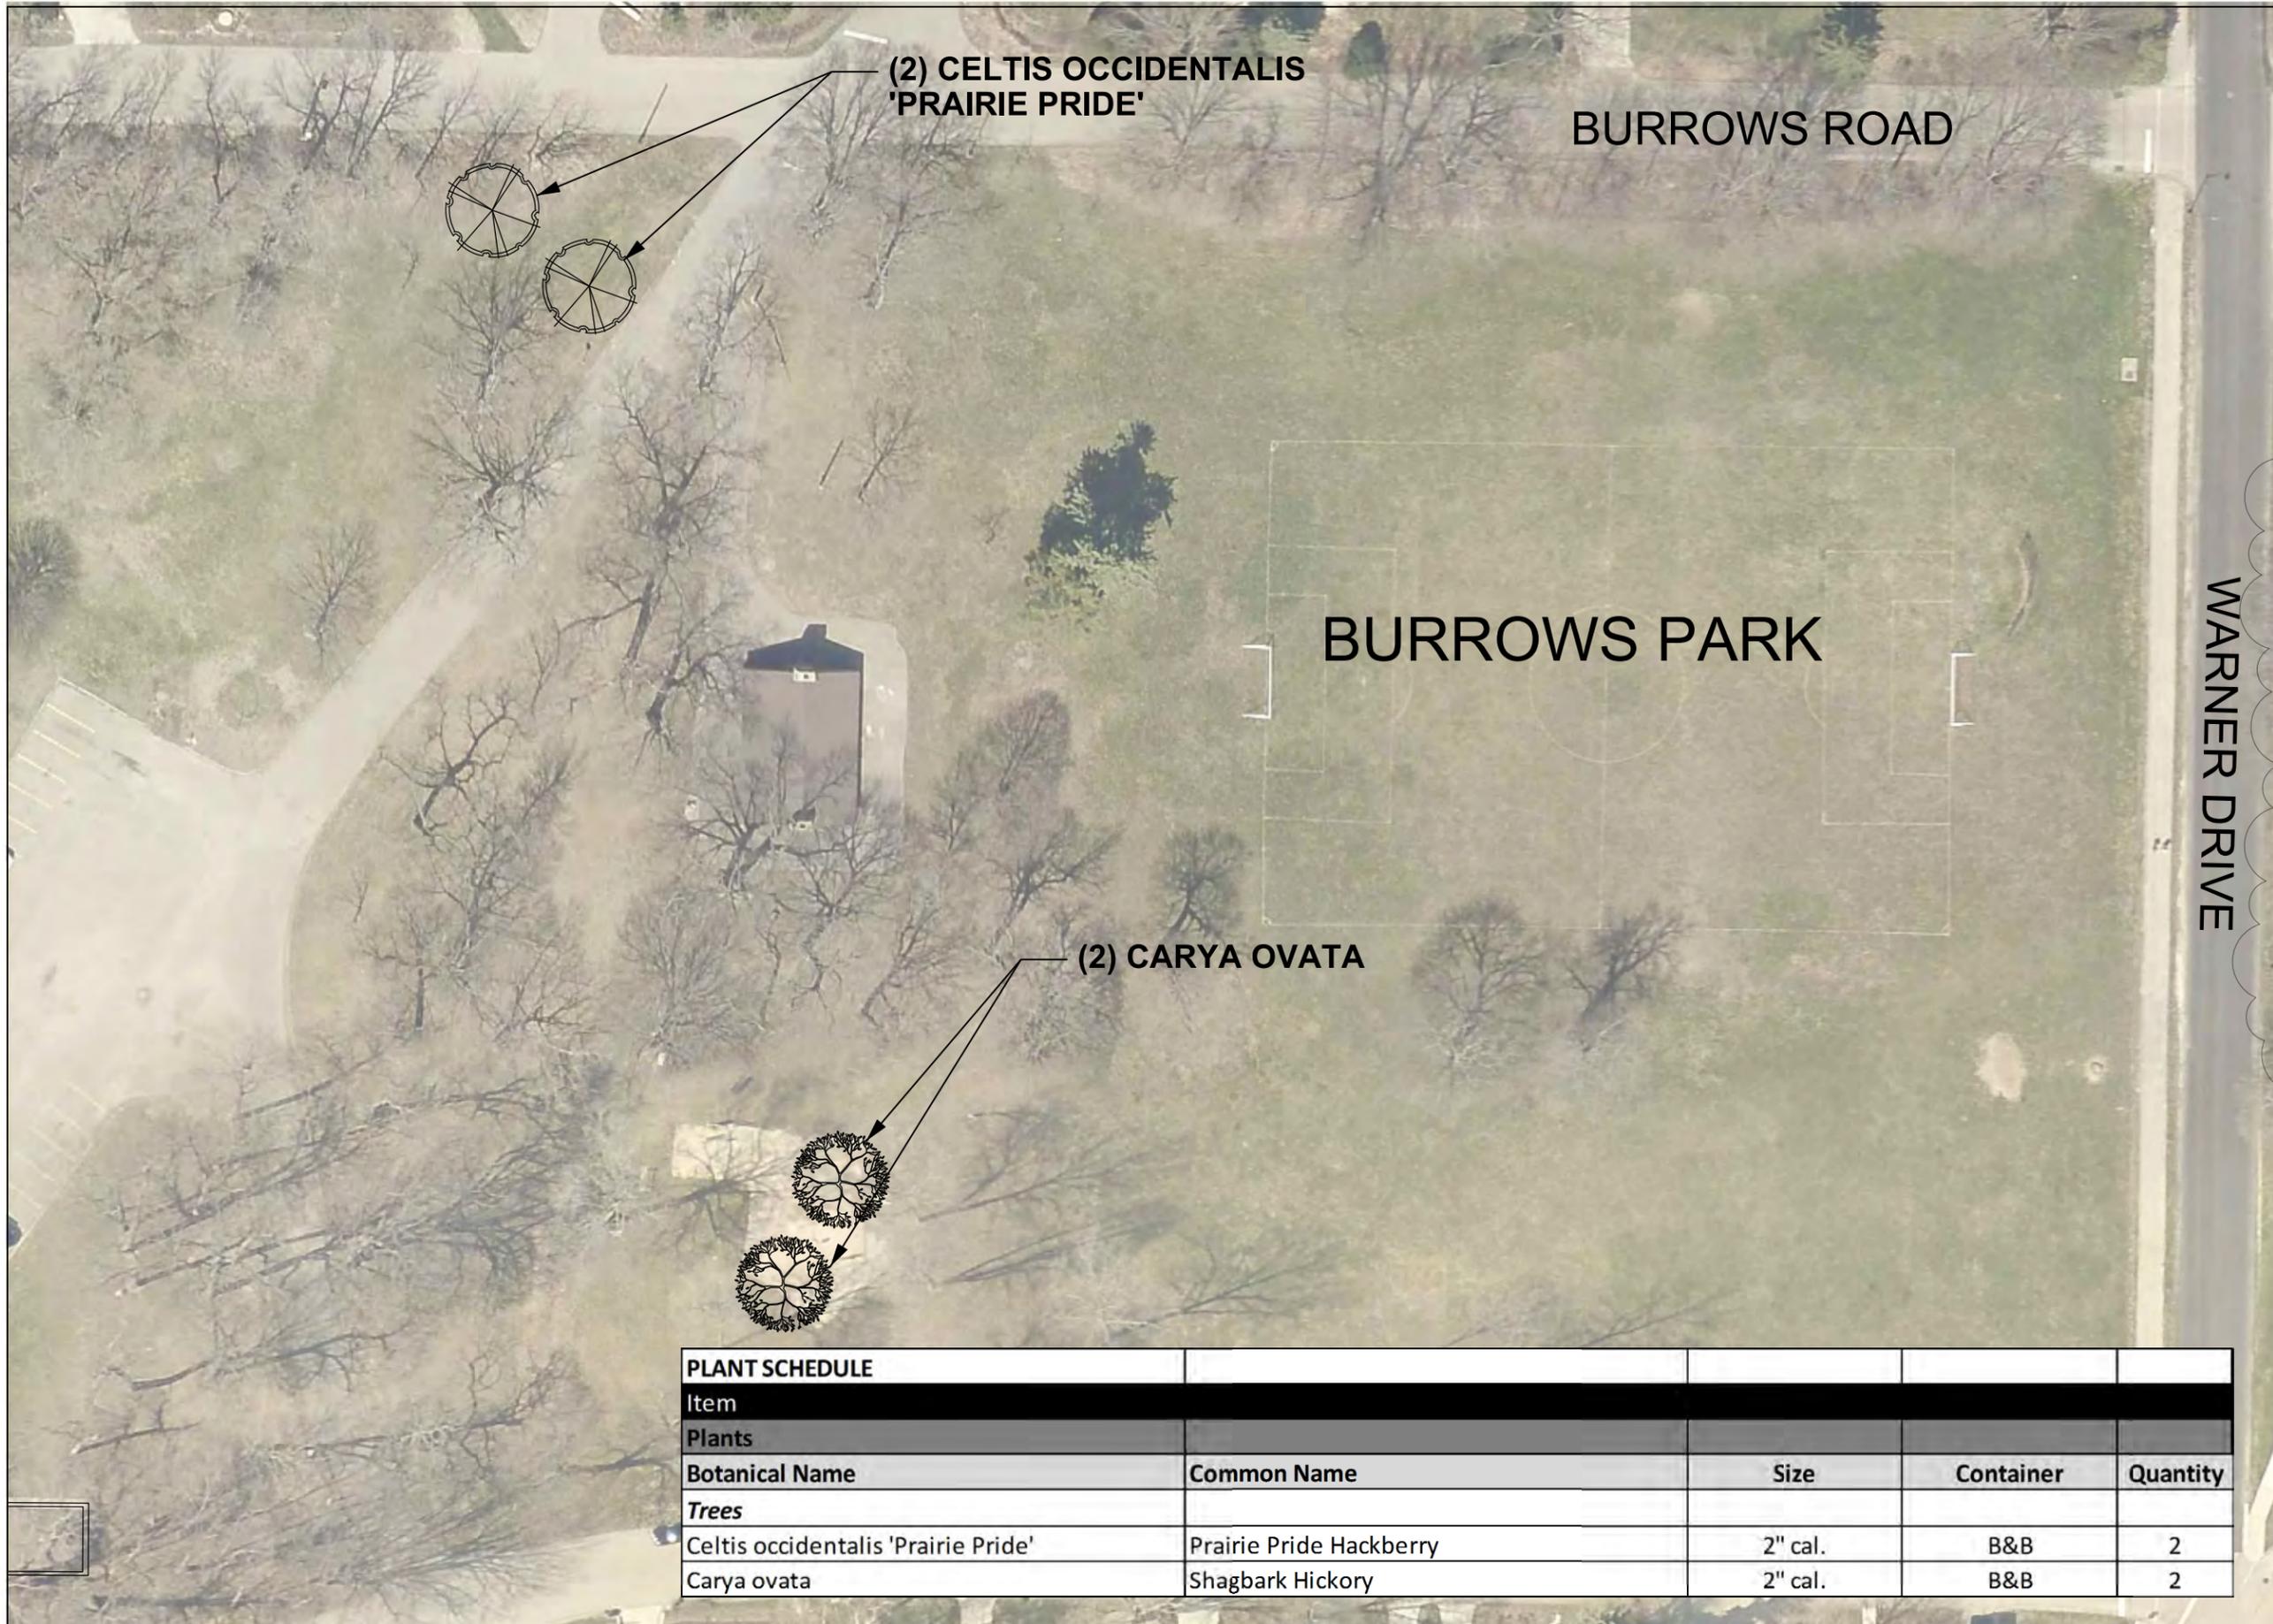

(2) **CELTIS OCCIDENTALIS**
'PRAIRIE PRIDE'

BURROWS ROAD

BURROWS PARK

WARNER DRIVE

(2) **CARYA OVATA**

City of Madison
Department of Public Works
PARKS DIVISION

City-County Building, Suite 104
210 Martin Luther King, Jr. Blvd.
PO Box 2987
Madison, WI 53701-2987

play
MADISON
PARKS

Graphical Scale
0 50 ft

PROJECT:
2015 PARKS
DIVISION TREE
PLANTING
CONTRACT

BURROWS PARK
25 BURROWS ROAD
MADISON, WI 53704

Although every effort has been made in preparing these plans and checking them for accuracy, the contractor and subcontractors must check all details and dimensions of their trade and be responsible for the same.

ITEM	DATE
Drawn by:	02-13-2015
Approved by:	xx-xx-xxxx

PUBLIC WORKS PROJECT #:
7471

SHEET TITLE:
LANDSCAPE PLAN

SHEET NUMBER:
L-4

PLANT SCHEDULE				
Item				
Plants				
Botanical Name	Common Name	Size	Container	Quantity
Trees				
Celtis occidentalis 'Prairie Pride'	Prairie Pride Hackberry	2" cal.	B&B	2
Carya ovata	Shagbark Hickory	2" cal.	B&B	2

PLANT SCHEDULE				
Item				
Plants				
Botanical Name	Common Name	Size	Container	Quantity
Trees				
Carya cordiformis	Yellow-bud Hickory	2" Cal.	B&B	2
Quercus macrocarpa	Bur Oak	2" Cal.	B&B	2

City of Madison
 Department of Public Works
PARKS DIVISION

City-County Building, Suite 104
 210 Martin Luther King, Jr. Blvd.
 PO Box 2987
 Madison, WI 53701-2987

play
**MADISON
 PARKS**

Graphical Scale
 0 20 ft 

PROJECT:
**2015 PARKS
 DIVISION TREE
 PLANTING
 CONTRACT**

**HUDSON PARK
 2913 LAKELAND AVE
 MADISON, WI 53704**


Although every effort has been made in preparing these plans and checking them for accuracy, the contractor and subcontractors must check all details and dimensions of their trade and be responsible for the same.

ITEM	DATE
Drawn by: KK	02-13-2015
Approved by:	xx-xx-xxxx

PUBLIC WORKS PROJECT #:
7471

SHEET TITLE:
LANDSCAPE PLAN

SHEET NUMBER:
L-5

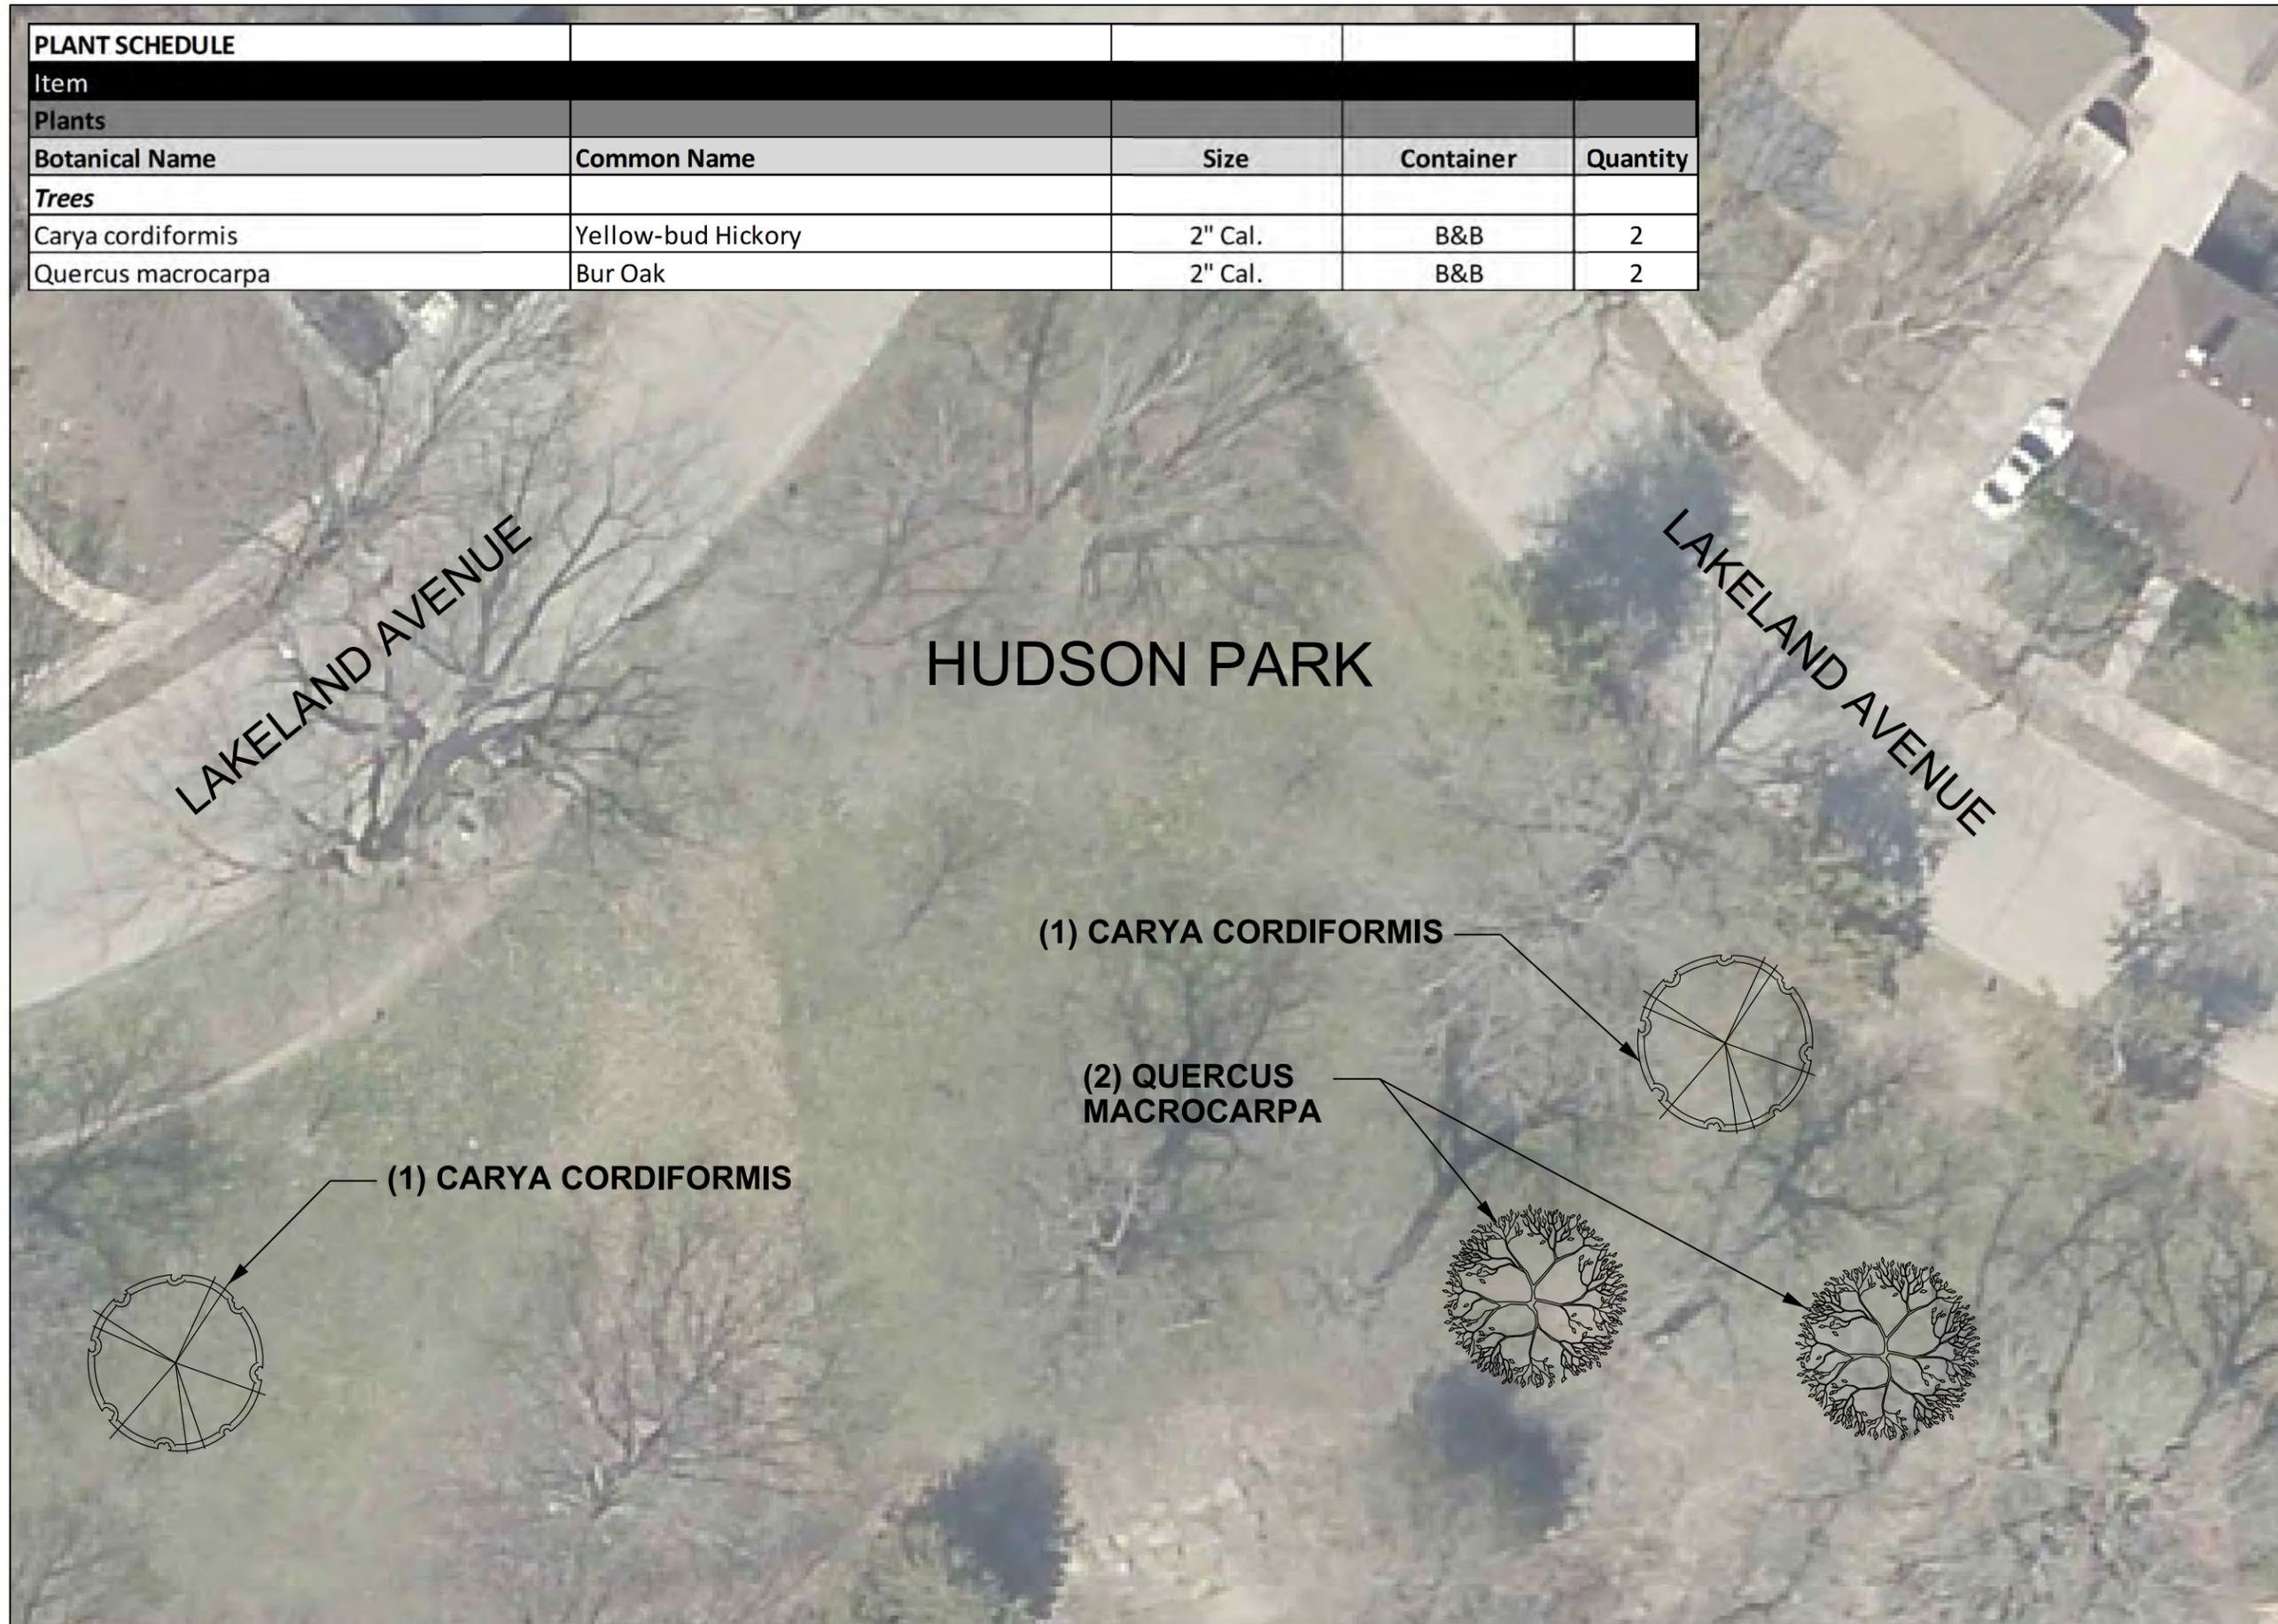

PLANT SCHEDULE				
Item				
Plants				
Botanical Name	Common Name	Size	Container	Quantity
<i>Trees</i>				
Celtis occidentalis 'Prairie Pride'	Prairie Pride Hackberry	2" cal.	B&B	3

City of Madison
Department of Public Works
PARKS DIVISION

City-County Building, Suite 104
210 Martin Luther King, Jr. Blvd.
PO Box 2987
Madison, WI 53701-2987

play
**MADISON
PARKS**

Graphical Scale

0 20 ft



PROJECT:
*2015 PARKS
DIVISION TREE
PLANTING
CONTRACT*

*JUNCTION RIDGE PARK
8502 ELDERBERRY RD
MADISON, WI 53718*

Although every effort has been made in preparing these plans and checking them for accuracy, the contractor and subcontractors must check all details and dimensions of their trade and be responsible for the same.

ITEM	DATE
Drawn by: KK	02-13-2015
Approved by:	xx-xx-xxxx


PUBLIC WORKS PROJECT #:
7471


SHEET TITLE:
LANDSCAPE PLAN

SHEET NUMBER:
L-6

JUNCTION RIDGE PARK

**(3) CELTIS OCCIDENTALIS
'PRAIRIE PRIDE'**

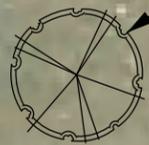

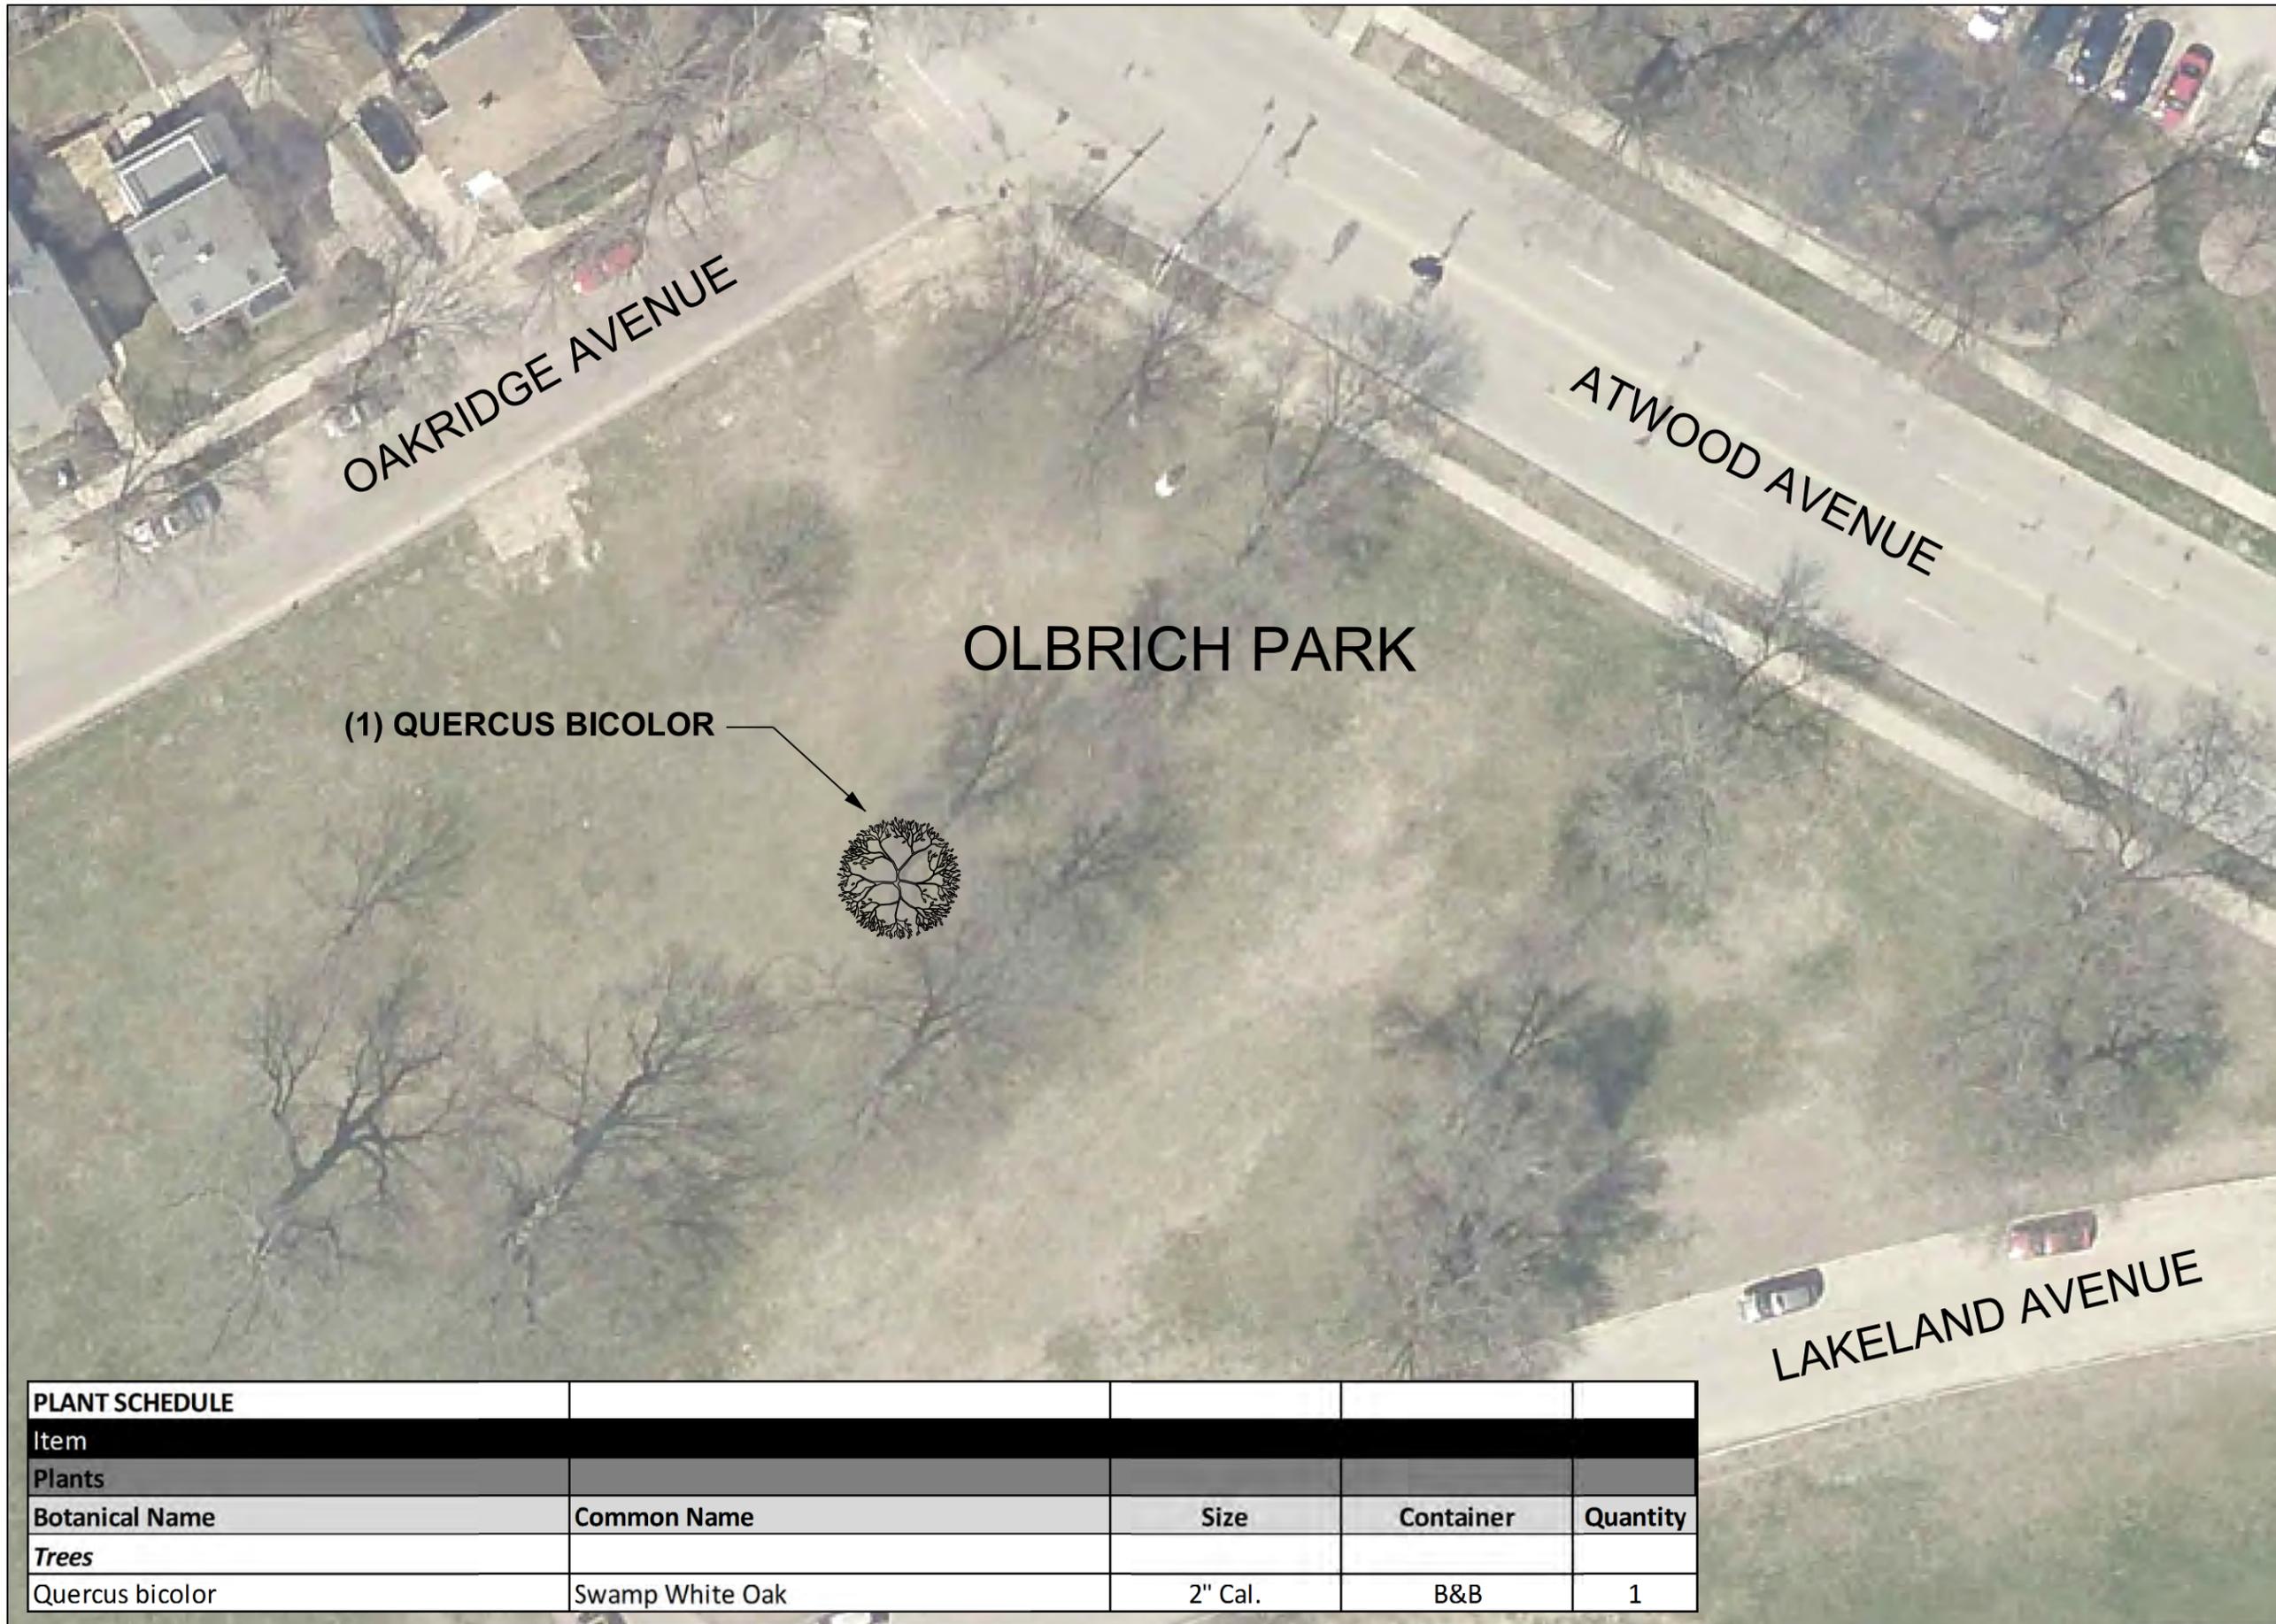

OAKRIDGE AVENUE

ATWOOD AVENUE

LAKELAND AVENUE

OLBRICH PARK

(1) QUERCUS BICOLOR



City of Madison
Department of Public Works
PARKS DIVISION

City-County Building, Suite 104
210 Martin Luther King, Jr. Blvd.
PO Box 2987
Madison, WI 53701-2987

play
**MADISON
PARKS**

Graphical Scale

0 30 ft



PROJECT:
*2015 PARKS
DIVISION TREE
PLANTING
CONTRACT*

*OLBRICH PARK
3527 ATWOOD AVE
MADISON, WI 53714*

Although every effort has been made in preparing these plans and checking them for accuracy, the contractor and subcontractors must check all details and dimensions of their trade and be responsible for the same.

ITEM DATE
Drawn by: KK 02-13-2015


Approved by: xx-xx-xxxx

PUBLIC WORKS PROJECT #:
7471

SHEET TITLE:
LANDSCAPE PLAN

SHEET NUMBER:
L-7

PLANT SCHEDULE				
Item				
Plants				
Botanical Name	Common Name	Size	Container	Quantity
<i>Trees</i>				
Quercus bicolor	Swamp White Oak	2" Cal.	B&B	1

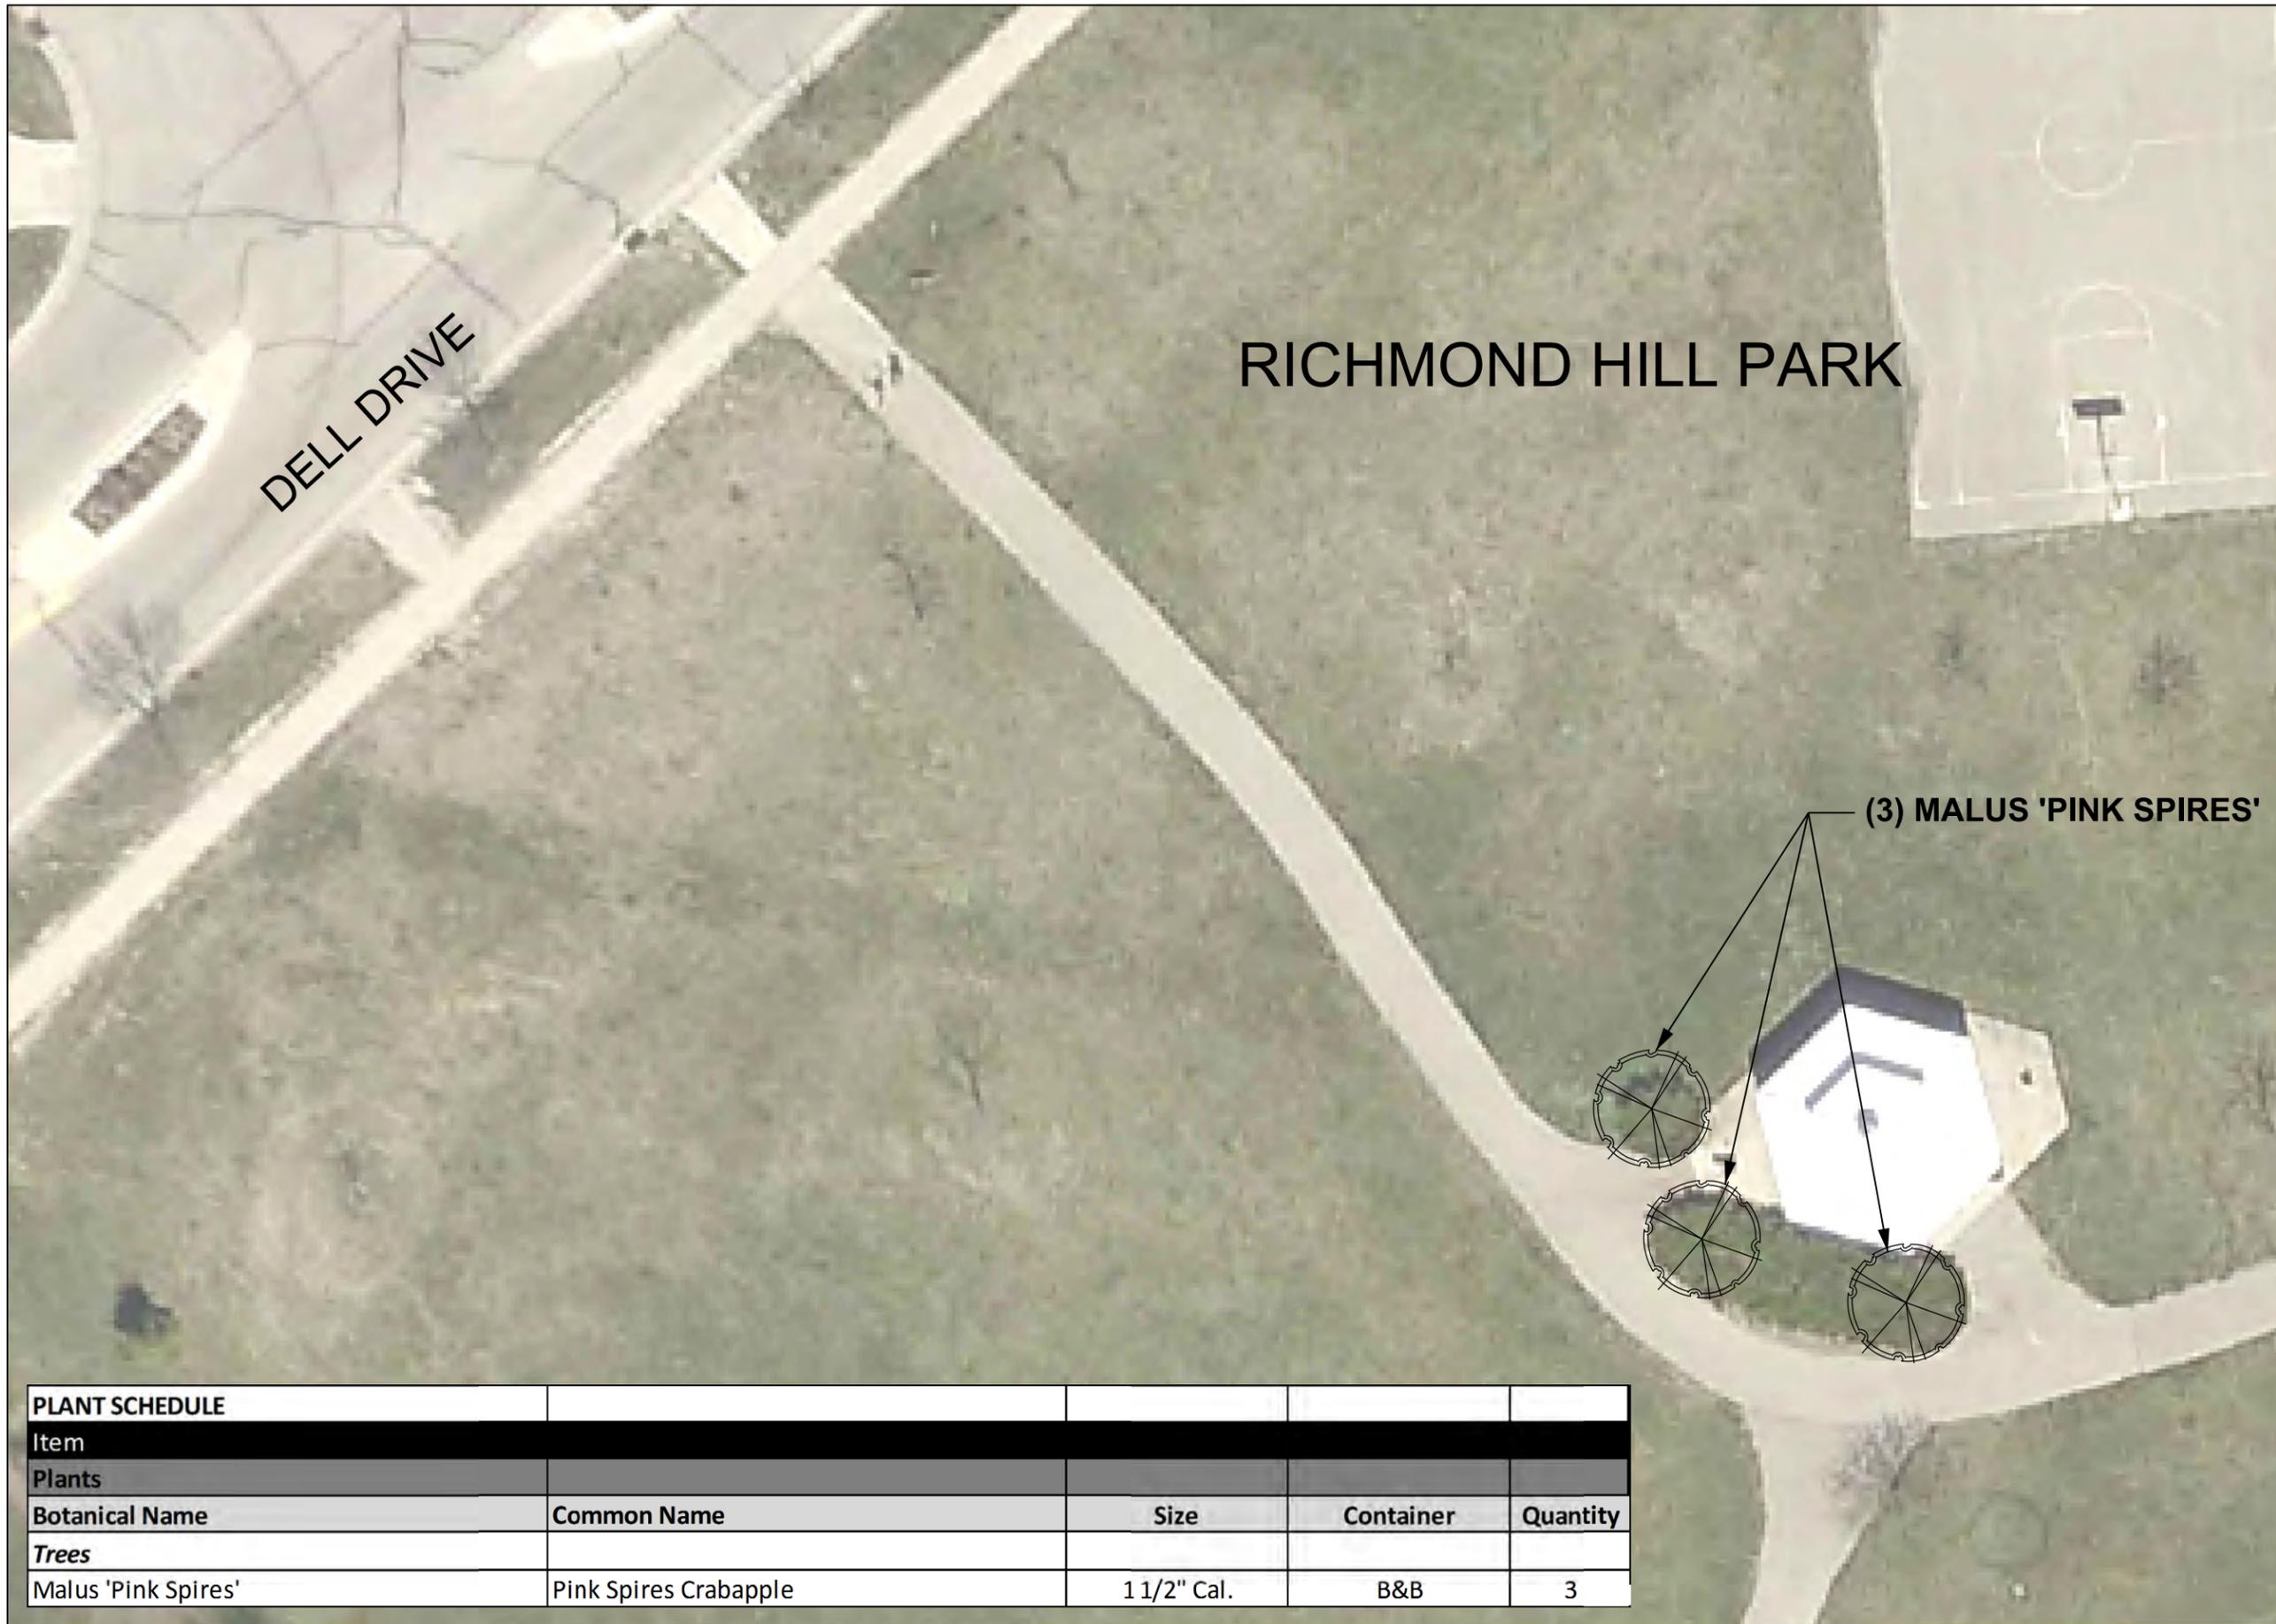

RICHMOND HILL PARK

DELL DRIVE

City of Madison
Department of Public Works
PARKS DIVISION

City-County Building, Suite 104
210 Martin Luther King, Jr. Blvd.
PO Box 2987
Madison, WI 53701-2987

play
**MADISON
PARKS**

Graphical Scale



PROJECT:
*2015 PARKS
DIVISION TREE
PLANTING
CONTRACT*

*RICHMOND HILL PARK
6214 DELL DRIVE
MADISON, WI 53718*

(3) MALUS 'PINK SPIRES'

Although every effort has been made in preparing these plans and checking them for accuracy, the contractor and subcontractors must check all details and dimensions of their trade and be responsible for the same.

ITEM	DATE
Drawn by: KK	02-13-2015
Approved by:	xx-xx-xxxx


PUBLIC WORKS PROJECT #:
7471

SHEET TITLE:
LANDSCAPE PLAN


SHEET NUMBER:
L-8

PLANT SCHEDULE				
Item				
Plants				
Botanical Name	Common Name	Size	Container	Quantity
<i>Trees</i>				
Malus 'Pink Spires'	Pink Spires Crabapple	1 1/2" Cal.	B&B	3

PLANT SCHEDULE				
Item				
Plants				
Botanical Name	Common Name	Size	Container	Quantity
Trees				
Celtis occidentalis 'Prairie Pride'	Prairie Pride Hackberry	2" Cal.	B&B	3
Malus 'Pink Spires'	Pink Spires Crabapple	1 1/2" Cal.	B&B	1
Pinus strobus	White Pine	6' Ht.	B&B	3
Quercus bicolor	Swamp White Oak	2" Cal.	B&B	3
Quercus macrocarpa	Bur Oak	2" Cal.	B&B	1

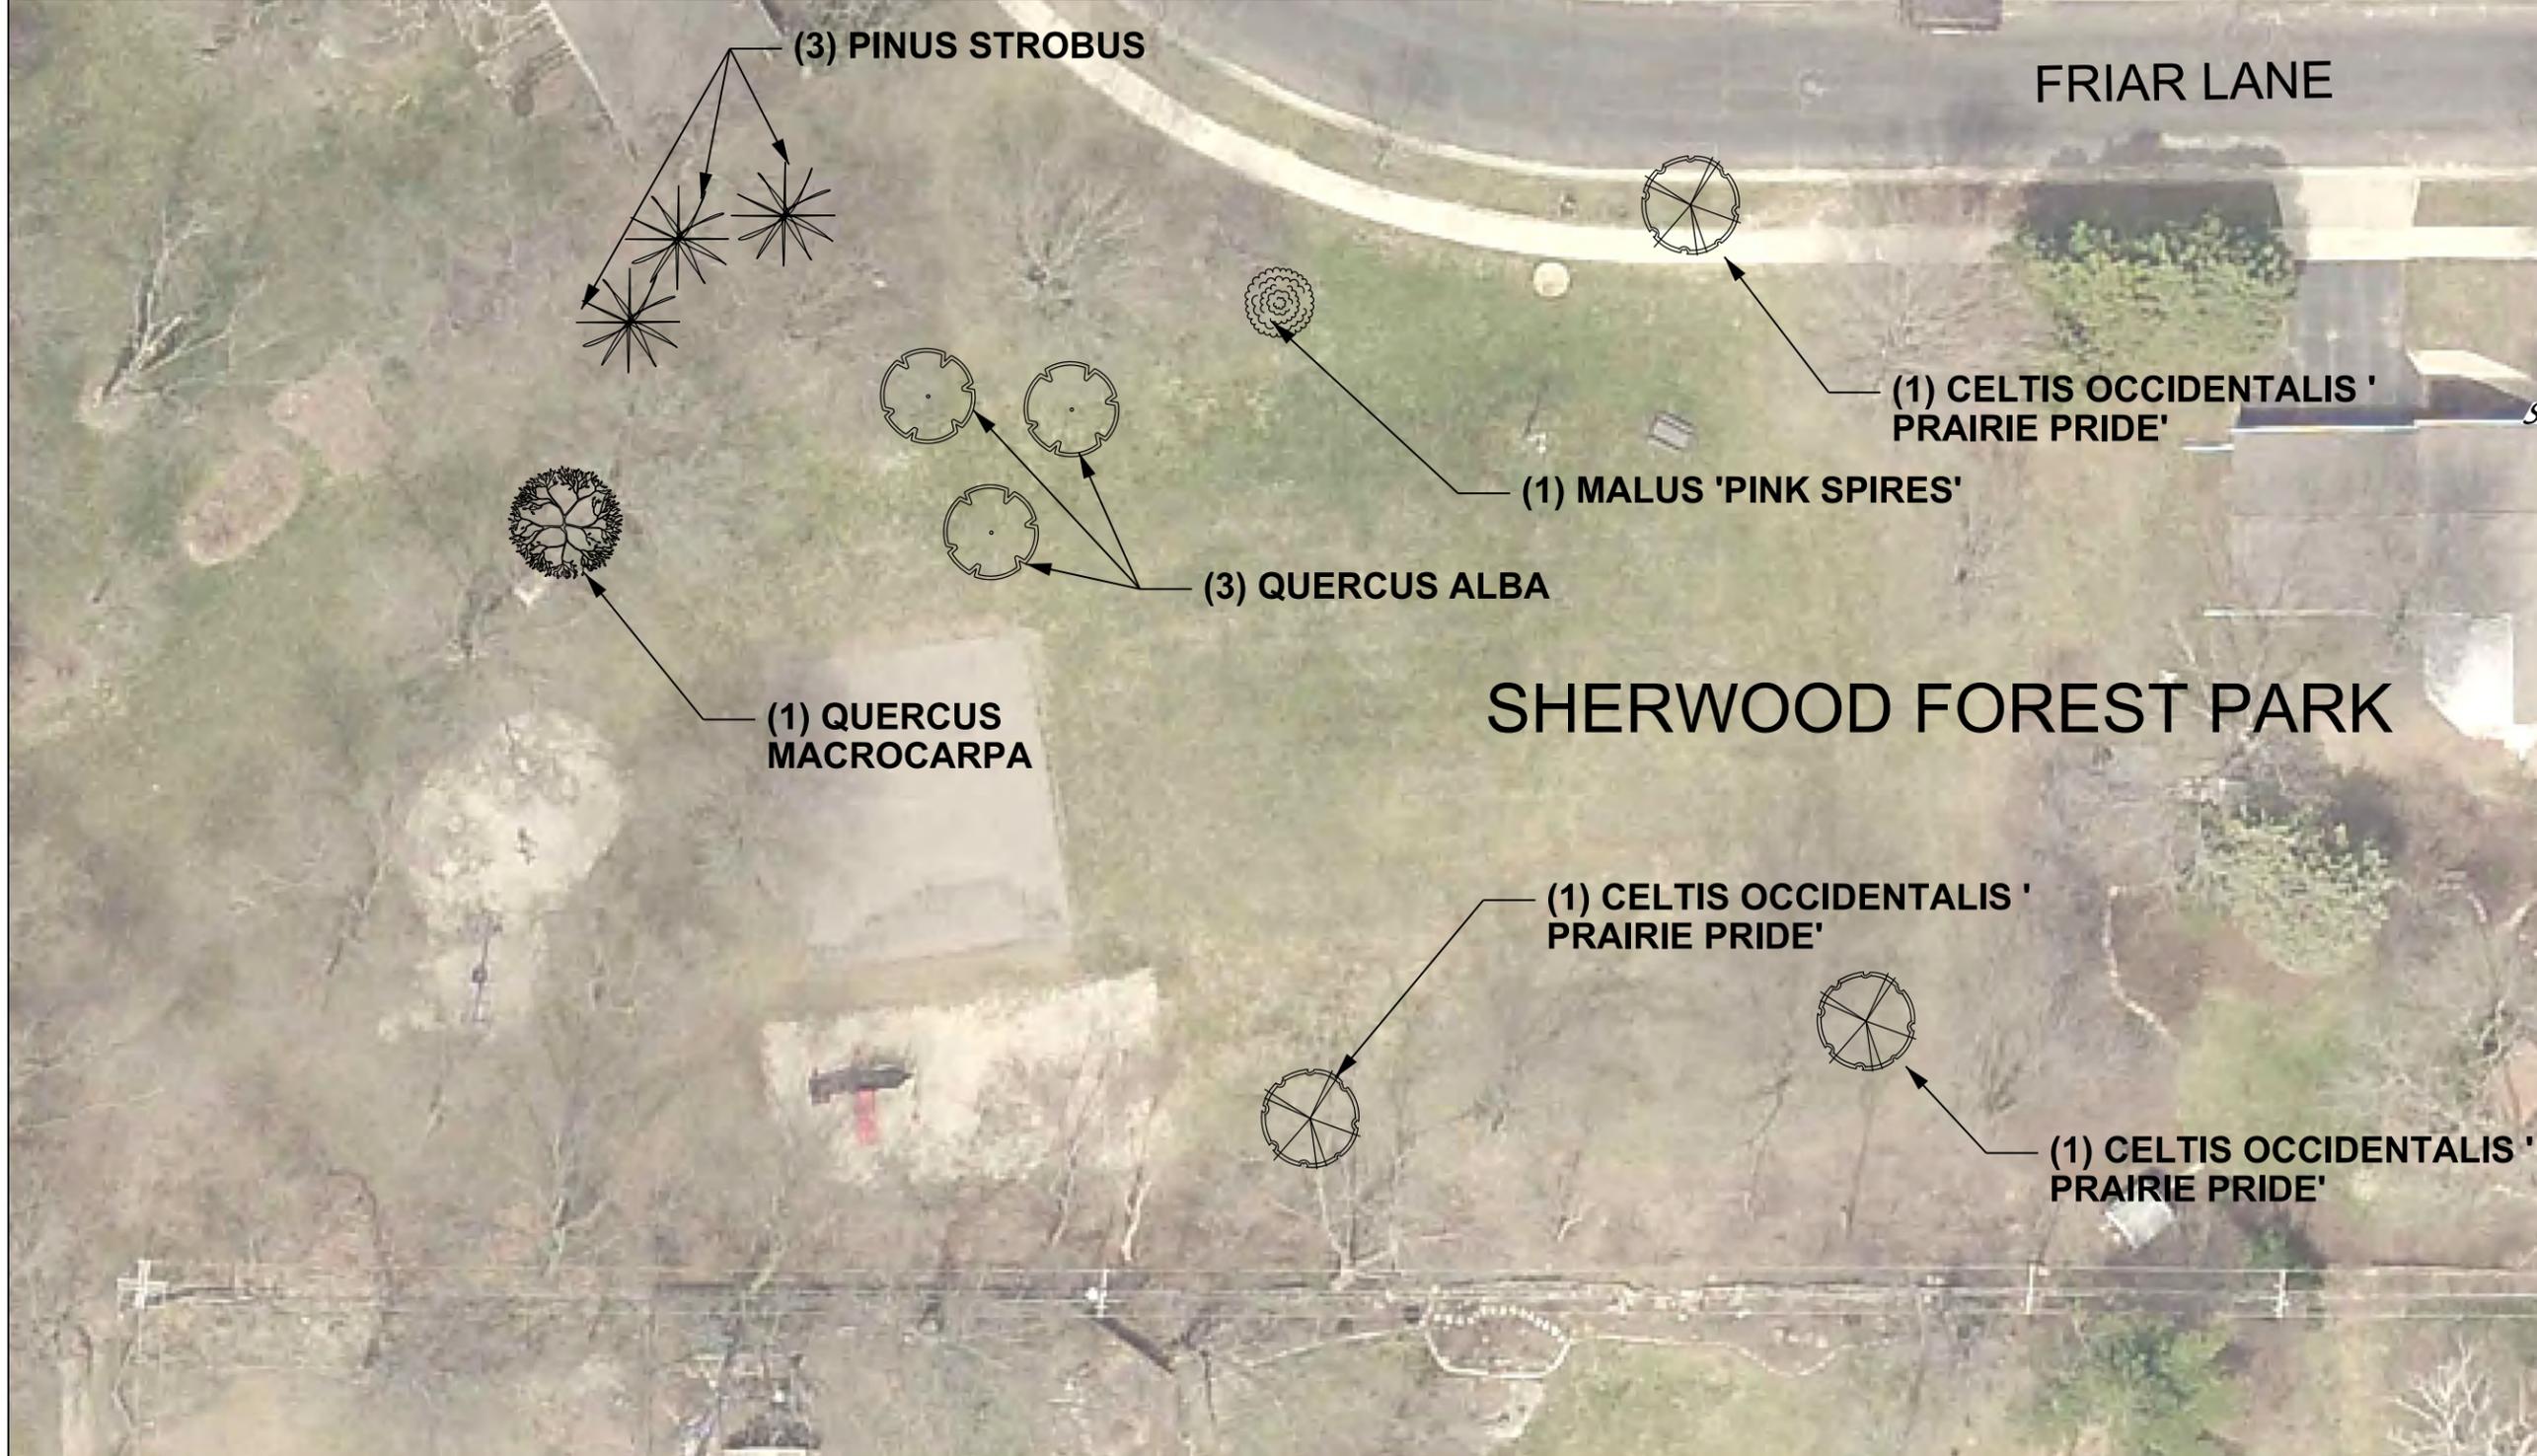

City of Madison
 Department of Public Works
PARKS DIVISION
 City-County Building, Suite 104
 210 Martin Luther King, Jr. Blvd.
 PO Box 2987
 Madison, WI 53701-2987
play
MADISON PARKS

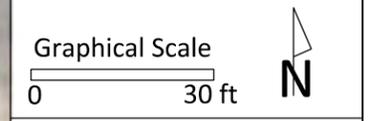

PROJECT:
 2015 PARKS
 DIVISION TREE
 PLANTING
 CONTRACT

SHERWOOD FOREST PARK
 1038 FRIAR LANE
 MADISON, WI 53711

Although every effort has been made in preparing these plans and checking them for accuracy, the contractor and subcontractors must check all details and dimensions of their trade and be responsible for the same.

ITEM	DATE
Drawn by: KK	02-13-2015
Approved by:	xx-xx-xxxx

PUBLIC WORKS PROJECT #:
7471

SHEET TITLE:
LANDSCAPE PLAN

SHEET NUMBER:
L-9

PLANT SCHEDULE				
Item				
Plants				
Botanical Name	Common Name	Size	Container	Quantity
Trees				
Ulmus x 'Frontier'	Frontier Elm	1 1/2" Cal.	B&B	1

City of Madison
 Department of Public Works
PARKS DIVISION

City-County Building, Suite 104
 210 Martin Luther King, Jr. Blvd.
 PO Box 2987
 Madison, WI 53701-2987

play
**MADISON
 PARKS**

Graphical Scale



PROJECT:
*2015 PARKS
 DIVISION TREE
 PLANTING
 CONTRACT*

*SYCAMORE PARK
 830 JANA LANE
 MADISON, WI 53704*

SYCAMORE PARK

Although every effort has been made in preparing these plans and checking them for accuracy, the contractor and subcontractors must check all details and dimensions of their trade and be responsible for the same.

ITEM	DATE
Drawn by: KK	02-13-2015
Approved by:	xx-xx-xxxx

PUBLIC WORKS PROJECT #:
7471


SHEET TITLE:
LANDSCAPE PLAN

SHEET NUMBER:
L-10




(1) ULMUS X 'FRONTIER'

PLANT SCHEDULE				
Item				
Plants				
Botanical Name	Common Name	Size	Container	Quantity
Trees				
Gleditsia triacanthos var. inermis	Thornless Honey Locust	2" Cal.	B&B	8
Ulmus americana 'New Harmony'	New Harmony Elm	2" Cal.	B&B	7

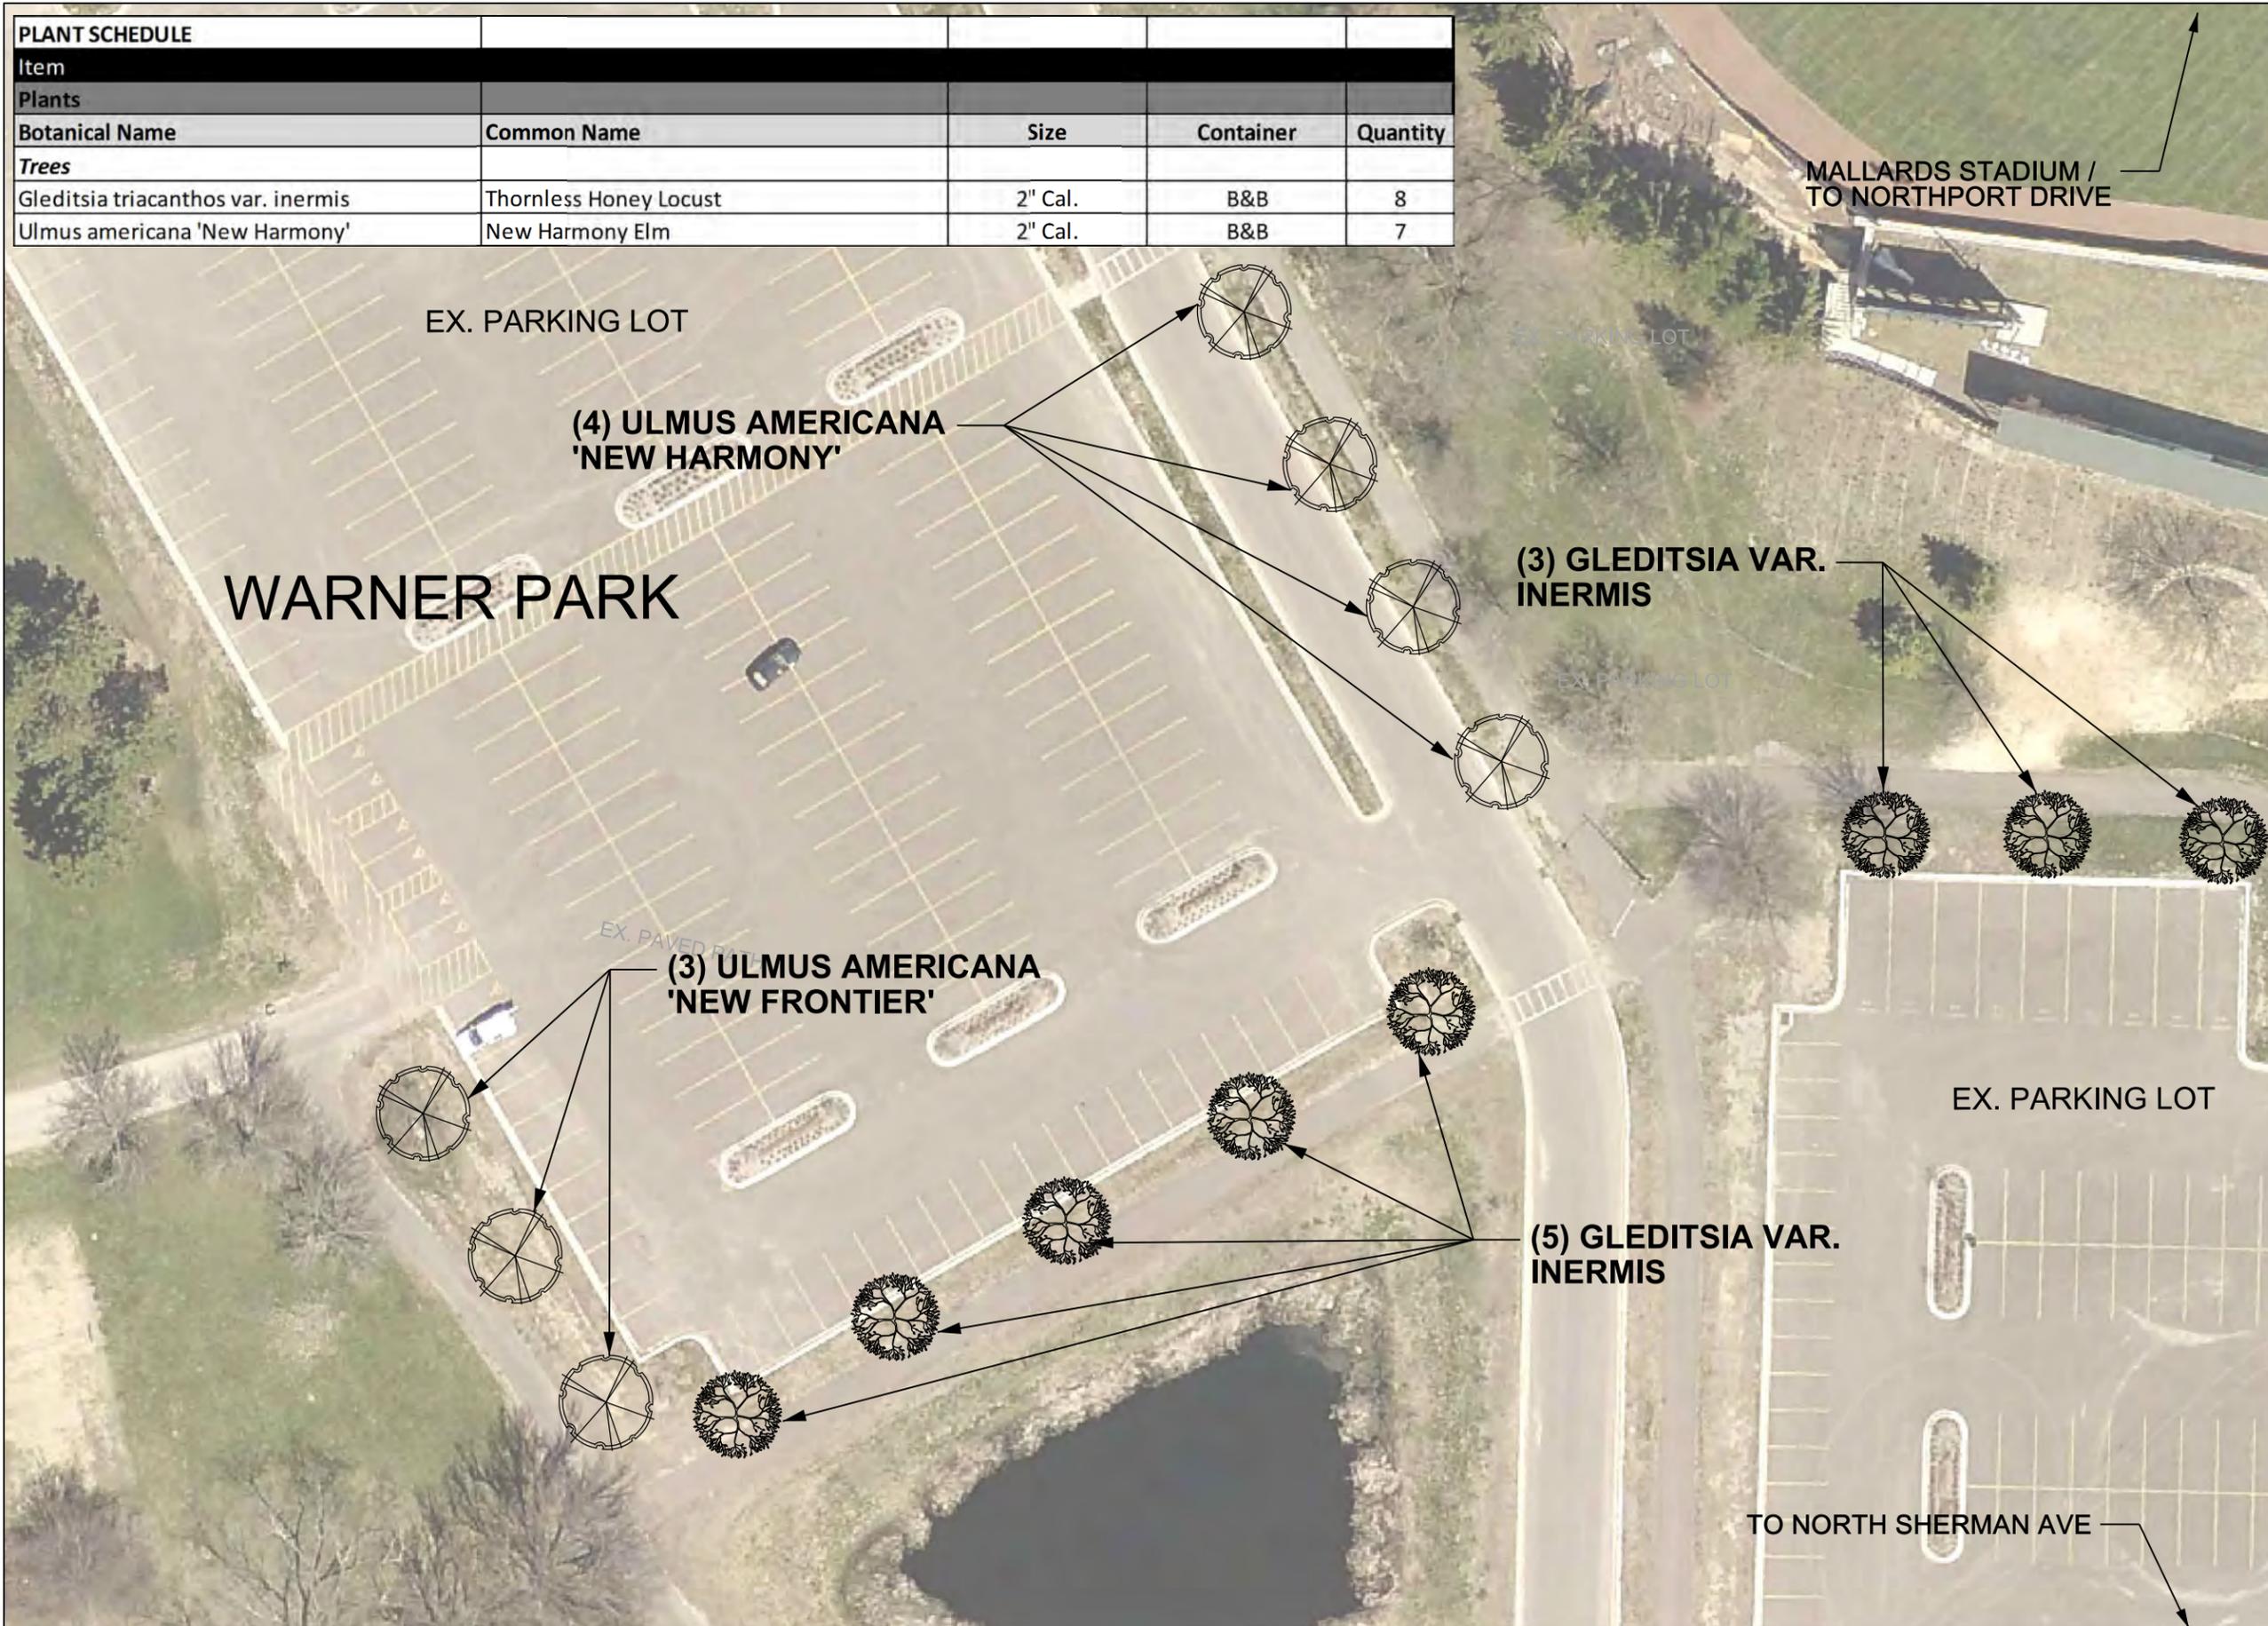

City of Madison
 Department of Public Works
PARKS DIVISION
 City-County Building, Suite 104
 210 Martin Luther King, Jr. Blvd.
 PO Box 2987
 Madison, WI 53701-2987

play
MADISON PARKS

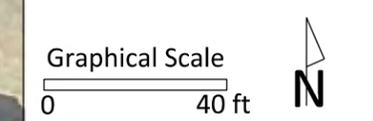

PROJECT:
 2015 PARKS DIVISION
 TREE PLANTING
 CONTRACT

WARNER PARK
 2930 NORTH SHERMAN AVE
 MADISON, WI 53704

Although every effort has been made in preparing these plans and checking them for accuracy, the contractor and subcontractors must check all details and dimensions of their trade and be responsible for the same.

ITEM	DATE
Drawn by: KK	02-13-2015
Approved by:	xx-xx-xxxx

PUBLIC WORKS PROJECT #:
7471


SHEET TITLE:
LANDSCAPE PLAN

SHEET NUMBER:
L-11



City of Madison
 Department of Public Works
PARKS DIVISION

City-County Building, Suite 104
 210 Martin Luther King, Jr. Blvd.
 PO Box 2987
 Madison, WI 53701-2987

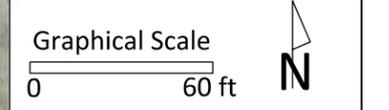

PROJECT:
*2015 PARKS
 DIVISION TREE
 PLANTING
 CONTRACT*

*WINGRA PARK
 825 KNICKERBOCKER ST
 MADISON, WI 53711*

Although every effort has been made in preparing these plans and checking them for accuracy, the contractor and subcontractors must check all details and dimensions of their trade and be responsible for the same.

ITEM	DATE
Drawn by: KK	02-13-2015
Approved by:	xx-xx-xxxx

PUBLIC WORKS PROJECT #:
7471

SHEET TITLE:
SHEET TITLE HERE

SHEET NUMBER:
L-12

PLANT SCHEDULE				
Item				
Plants				
Botanical Name	Common Name	Size	Container	Quantity
<i>Trees</i>				
Acer saccharum 'Bailsta'	Bailsta Sugar Maple	2" Cal.	B&B	1
Quercus alba	White Oak	2" Cal.	B&B	1