



Department of Public Works  
**Engineering Division**  
Robert F. Phillips, P.E., City Engineer

City-County Building, Room 115  
210 Martin Luther King, Jr. Boulevard  
Madison, Wisconsin 53703  
Phone: (608) 266-4751  
Fax: (608) 264-9275  
[engineering@cityofmadison.com](mailto:engineering@cityofmadison.com)  
[www.cityofmadison.com/engineering](http://www.cityofmadison.com/engineering)

**Assistant City Engineer**  
Michael R. Dailey, P.E.  
**Principal Engineer 2**  
Gregory T. Fries, P.E.  
**Principal Engineer 1**  
Christina M. Bachmann, P.E.  
Eric L. Dundee, P.E.  
John S. Fahrney, P.E.  
Christopher J. Petykowski, P.E.  
**Facilities & Sustainability**  
Jeanne E. Hoffman, Manager  
**Operations Manager**  
Kathleen M. Cryan  
**Mapping Section Manager**  
Eric T. Pederson, P.S.  
**Financial Manager**  
Steven B. Danner-Rivers

August 7, 2018

**NOTICE OF ADDENDUM  
ADDENDUM NO. 1**

**CONTRACT NO. 8220**

Revise and amend the contract document(s) for the above project as stated in this addendum, otherwise, the original document shall remain in effect.

**Delete under SECTION 109.2: PROSECUTION OF THE WORK**

~~The date of completion shall be January 15th, 2019. All grading, curb and gutter, paving, and traffic markings must be completed no later than November 23rd, 2018. It is anticipated that paving operations shall run into cold weather. The contractor is advised to plan accordingly, all paving shall be completed in 2018. All asphalt paving shall be in accordance with Section 402.2 of the City of Madison Standard Specifications.~~

~~If the contractor is not actively working on site after November 23rd the contractor shall open the lot for users. The contractor may then close the lot for the time required to install any remaining components. Contractor shall notify Engineer in writing of dates planned to open and close the lot during this time. No additional compensation shall be paid for mobilizing to the site.~~

**Add under SECTION 109.2: PROSECUTION OF THE WORK**

The date of completion shall be **April 30, 2019**. All bid items except the following shall be completed no later than **November 23<sup>rd</sup>, 2018**.

- 40202 - HMA PAVEMENT 4 LT 58-28 S
- 40218 - TACK COAT
- 90008 - PERMEABLE CONCRETE PRE CAST PAVEMENT
- 60800 - PAVEMENT MARKING EPOXY, LINE, 4-INCH
- 60802 - PAVEMENT MARKING EPOXY, LINE, 6-INCH
- 60821 - PAVEMENT MARKING EPOXY, SYMBOL, ACCESSIBLE PARKING STALL
- 60829 - PAVEMENT MARKING EPOXY, SYMBOL, LEFT ARROW
- 60831 - PAVEMENT MARKING EPOXY, SYMBOL, STRAIGHT ARROW
- 60874 - PAVEMENT MARKING PAINT, WORD
- 90001 - FURNISH AND INSTALL BOAT LAUNCH LIGHTING UNIT
- 90002 - LIGHTING CONDUCTORS
- 90003 - LIGHTING CONTROL SYSTEM

August 7, 2018

Page 2

The contractor shall comply with all requirements related to cold weather paving in Section 402.2 of the City of Madison Standard Specifications. If the contractor chooses to complete asphalt paving in 2019 they may do so under the following conditions:

- Contractor shall remain responsible for erosion control during this time.
- Contractor shall install temporary pavement on all areas of the parking lot over 2% slope.
- All temporary pavement shall be at the expense of the contractor. No additional compensation shall be provided for installation and maintenance of temporary paving.
- All temporary pavement shall be removed from site prior to final paving in spring 2019.
- Contractor shall monitor temporary pavement throughout the winter and make repairs as directed by the Engineer
- Contractor shall provide barricades, signage, and traffic control required to close the parking lot during the winter. Contractor shall maintain traffic control until work is complete.
- Contractor shall be responsible for base course throughout the winter and final grade before paving.
- Contractor shall protect base course and aggregate storage layer for permeable pavement if left over winter.

August 6, 2018

Page 3

**Revise BID ITEM 90008 – PERMEABLE CONCRETE PRE CAST PAVEMENT**

**Delete under Quality Control**

~~Contractor shall employ no less than one contractor with more than one year of experience or considered certified in placing a precast pervious pavement system or equivalent system. Installation contractor shall conform to all local, state/provincial or federal licensing and applicable codes, bonding, and permit requirements.~~

**Revise Page D-2 to show label depths of materials on permeable pavement cross section.**

**Revise Page P-4 to change sidewalk near bike rack (approx. 75') shall be changed to 7' width from 5' width.**

Sidewalk revision results in the following quantity changes:

30301	5 INCH CONCRETE SIDEWALK	4254.0 S.F.
20221	TOPSOIL	1752.0 SY
20701	TERRACE SEEDING	1752.0 SY
21061	EROSION MATTING, CLASS I URBAN TYPE A	1752.0 SY

Please acknowledge this addendum on page E1 of the contract documents and/or in Section E: Bidder's Acknowledgement on Bid Express.

Electronic version of these documents can be found on the Bid Express web site at:

<http://www.bidexpress.com>

If you are unable to download plan revisions associated with the addendum, please contact the Engineering office at 608-266-4751 receive the material by another route.

  
Eric Knepp, Parks Superintendent

\*REVISED 8-6-18 CCS

City of Madison  
 Department of Public Works  
**PARKS DIVISION**  
 City-County Building, Suite 104  
 210 Martin Luther King, Jr. Blvd.  
 Madison, WI 53703

*play*  
**MADISON  
 PARKS**

NOT TO SCALE

PROJECT:  
**WARNER PARK  
 BOAT LAUNCH  
 PARKING LOT  
 RECONSTRUCTION**

**WARNER PARK  
 1101 WOODWARD DR  
 MADISON, WI 53704**

Although every effort has been made in preparing these plans and checking them for accuracy, the contractor and subcontractors must check all details and dimensions of their trade and be responsible for the same.


ITEM	DATE
Drawn by: CCS	7-27-18

PUBLIC WORKS PROJECT #:  
**8220**


SHEET TITLE:  
**DETAILS**

SHEET NUMBER:  
**D-2**

\*ENGINEERED SOIL MIX SHALL BE:  
 70%-85% PREWASHED COARSE SAND  
 15%-30% COMPOST PER CITY OF MADISON STANDARD SPECS

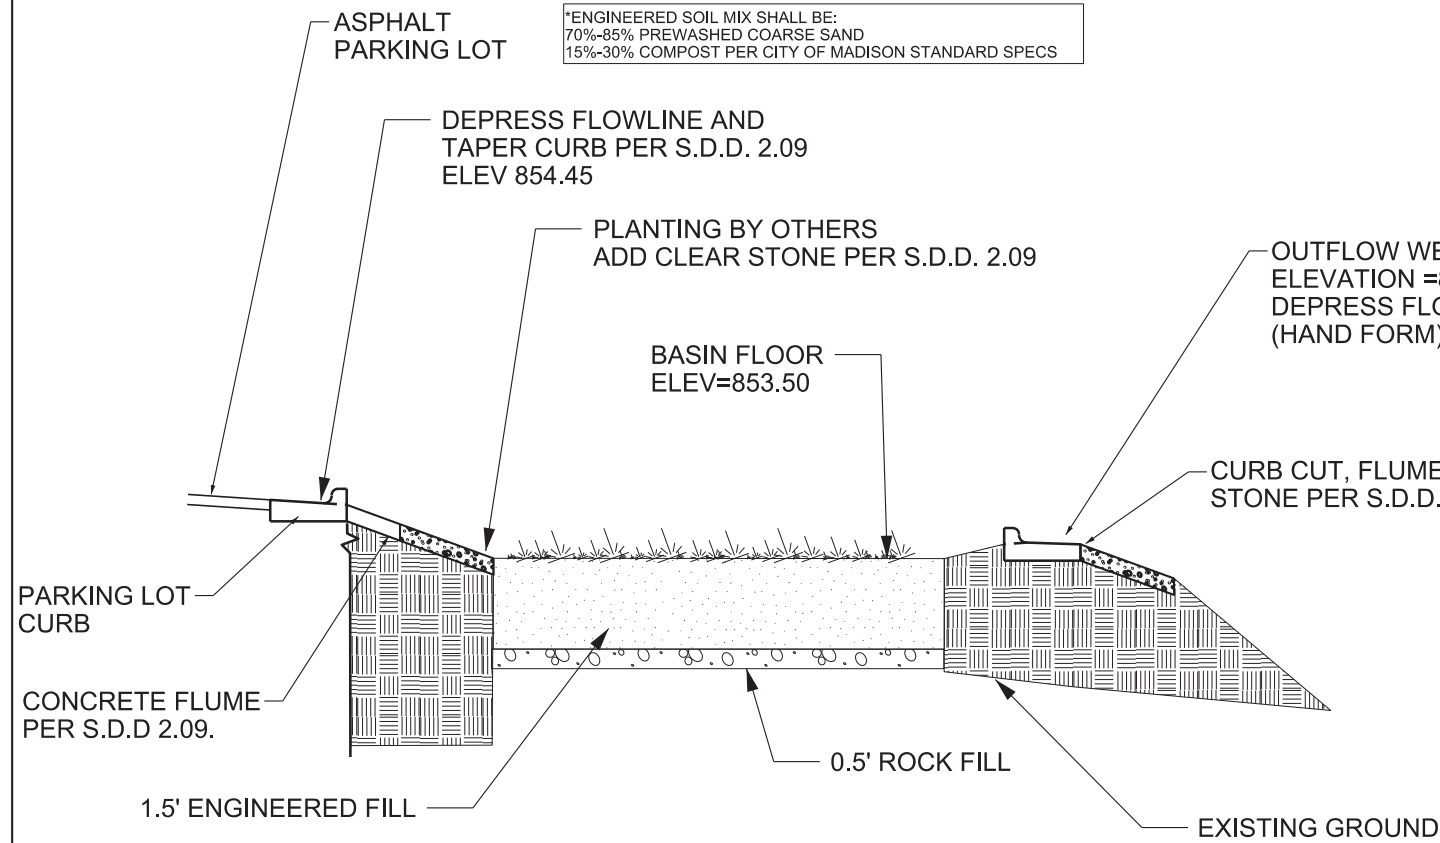

**BIO RETENTION 2 DETAIL**

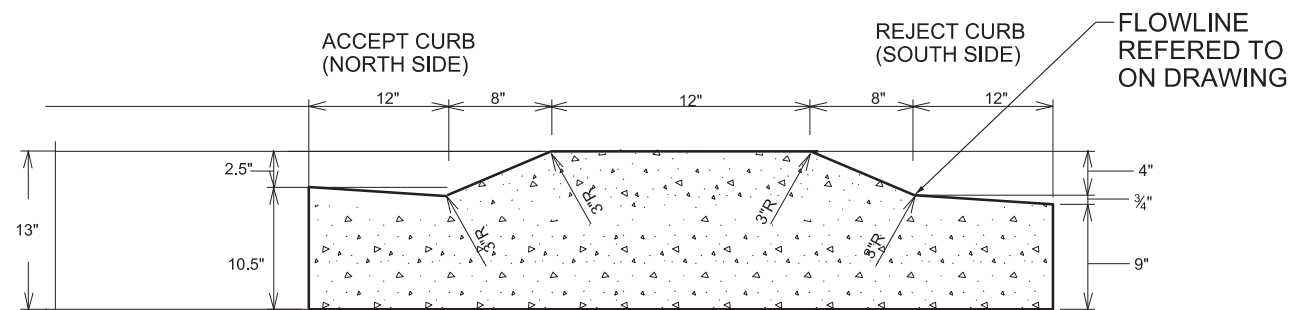


**MOUNTABLE CURB**

**GENERAL NOTES:**

LATERAL CONTRACTION JOINTS SHALL BE PLACED AT INTERVALS OF NOT MORE THAN 15' NOR LESS THAN 6' IN LENGTH. THE JOINTS SHALL BE A MINIMUM OF 3" IN DEPTH


EXPANSION JOINTS SHALL BE PLACED TRANSVERSLY AT RADIUS POINTS ON CURVES OF RADIUS 200' OR LESS, AND AT ANGLE POINTS, OR AS DIRECTED BY THE ENGINEER. THE EXPANSION JOINT SHALL BE A ONE PIECE ASPHALTIC MATERIAL HAVING THE SAME DIMENSIONS AS CURB & GUTTER AT THAT STATION AND BE 1/2" THICK.

IN ALL CASES, CONCRETE CURB & GUTTER SHALL BE PLACED ON THOROUGHLY COMPACTED CRUSHED STONE

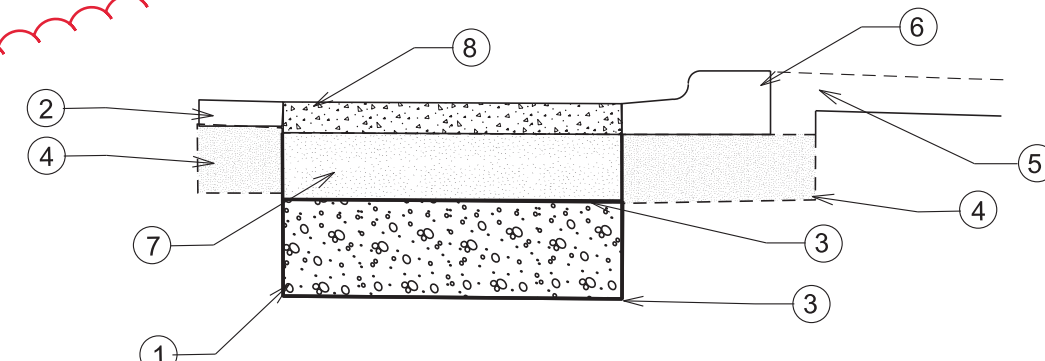

**PERMEABLE PAVEMENT CROSS SECTION**

- ① 12" AGGREGATE STORAGE LAYER
- ② 3.5" HMA 4 LT 58-28 S ASPHALT PAVEMENT
- ③ FILTER FABRIC
- ④ 12" CRUSHED AGGREGATE BASE COURSE GRAD 2; EXTEND 6" BEYOND CURB
- ⑤ 6" TOPSOIL
- ⑥ CURB AND GUTTER
- ⑦ 9" WASHED AGGREGATE BASE COURSE STABILIZATION LAYER
- ⑧ 6" PERMEABLE PRECAST CONCRETE

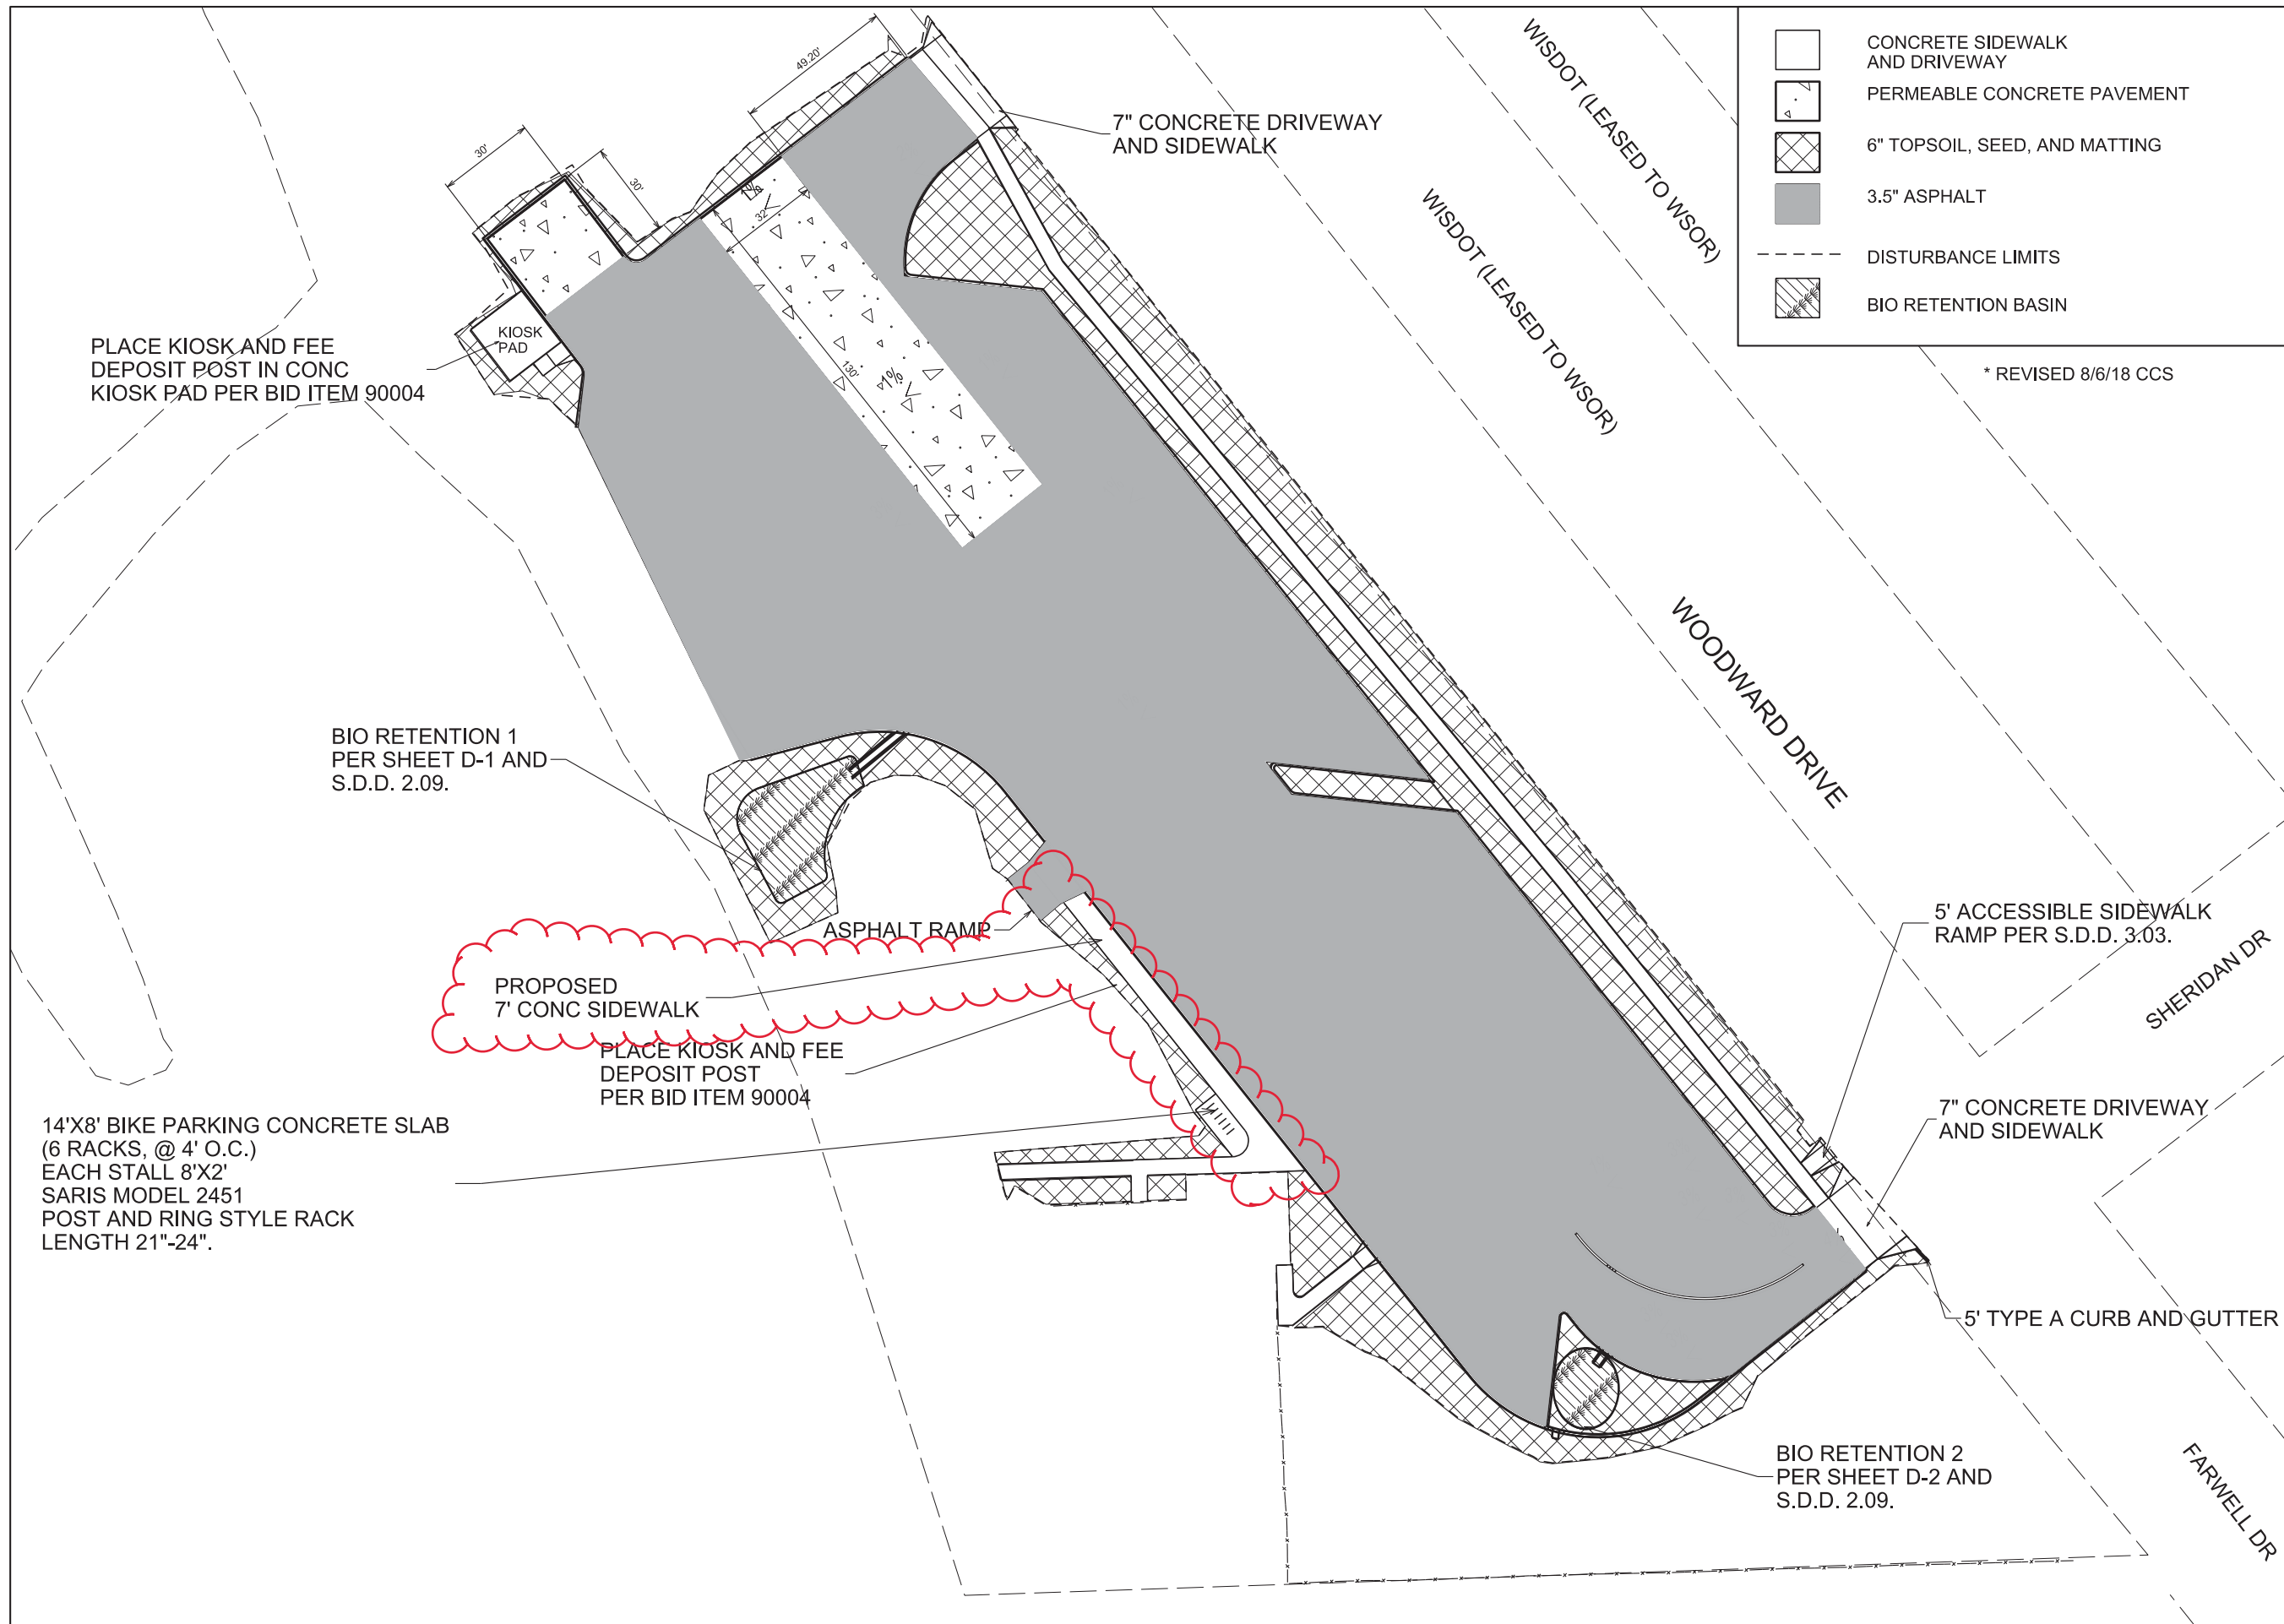


CONCRETE SIDEWALK AND DRIVEWAY  
 PERMEABLE CONCRETE PAVEMENT  
 6" TOPSOIL, SEED, AND MATTING  
 3.5" ASPHALT  
 DISTURBANCE LIMITS  
 BIO RETENTION BASIN

\* REVISED 8/6/18 CCS

**City of Madison**  
 Department of Public Works  
**PARKS DIVISION**  
 City-County Building, Suite 104  
 210 Martin Luther King, Jr. Blvd.  
 Madison, WI 53703

*play*  
**MADISON PARKS**

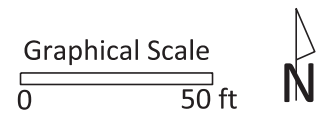

PROJECT:  
**WARNER PARK  
 BOAT LAUNCH  
 PARKING LOT  
 RECONSTRUCTION**

**WARNER PARK  
 1101 WOODWARD DR  
 MADISON, WI 53704**

Although every effort has been made in preparing these plans and checking them for accuracy, the contractor and subcontractors must check all details and dimensions of their trade and be responsible for the same.

ITEM	DATE
Drawn by: CCS	7-27-18

PUBLIC WORKS PROJECT #:  
**8220**

SHEET TITLE:  
**RESTORATION AND  
 SITE MATERIALS**

SHEET NUMBER:  
**P-4**