


LEGEND

- EX. ELECTRICAL HAND HOLE
- ⊞ EX. ELECTRICAL PEDESTAL
- EX. TELEPHONE PEDESTAL
- ⊗ EX. TREE
- ⊙ EX. WATER HYDRANT
- EX. WATER VALVE
- EX. PROPERTY LINE
- - - EX. EASEMENT
- x - EX. FENCE LINE
- ~ ~ ~ EX. TREE LINE
- ⋯ EX. ABANDONED UTILITY
- E — EX. ELECTRIC
- FO — EX. FIBER OPTIC
- G — EX. NATURAL GAS
- OH — EX. OVERHEAD LINE
- SN — EX. SANITARY SEWER
- ST — EX. STORM SEWER
- TV — EX. CABLE TV
- T — EX. UNDERGROUND TELEPHONE
- W — EX. WATER LINE
- — EX. EDGE OF BIOSTABILIZATION
- o — CONSTRUCTION FENCE
- ▨ WET MESIC SEEDING
- ▩ WETLAND EMERGENT PLANTS
- ▬ COIR LOG PLANTS
- ▧ WET MESIC PLANTS
- ▩ WET MESIC PLANTS & SEED
- ⊙ ARONIA MELANOCARPA 'IROQUOIS BEAUTY'
- ⊙ ARONIA MELANOCARPA
- ⊙ CEPHALANTHUS OCCIDENTALIS
- ⊙ ILEX VERTICILLATA 'NANA'/'JIM DANDY'
- ⊙ SAMBUCUS CANADENSIS
- ⊙ VIBURNUM TRILOBUM 'REDWING'


TENNEY PARK LAGOON BIOSTABILIZATION 1414 E. JOHNSON MADISON, WI 53703

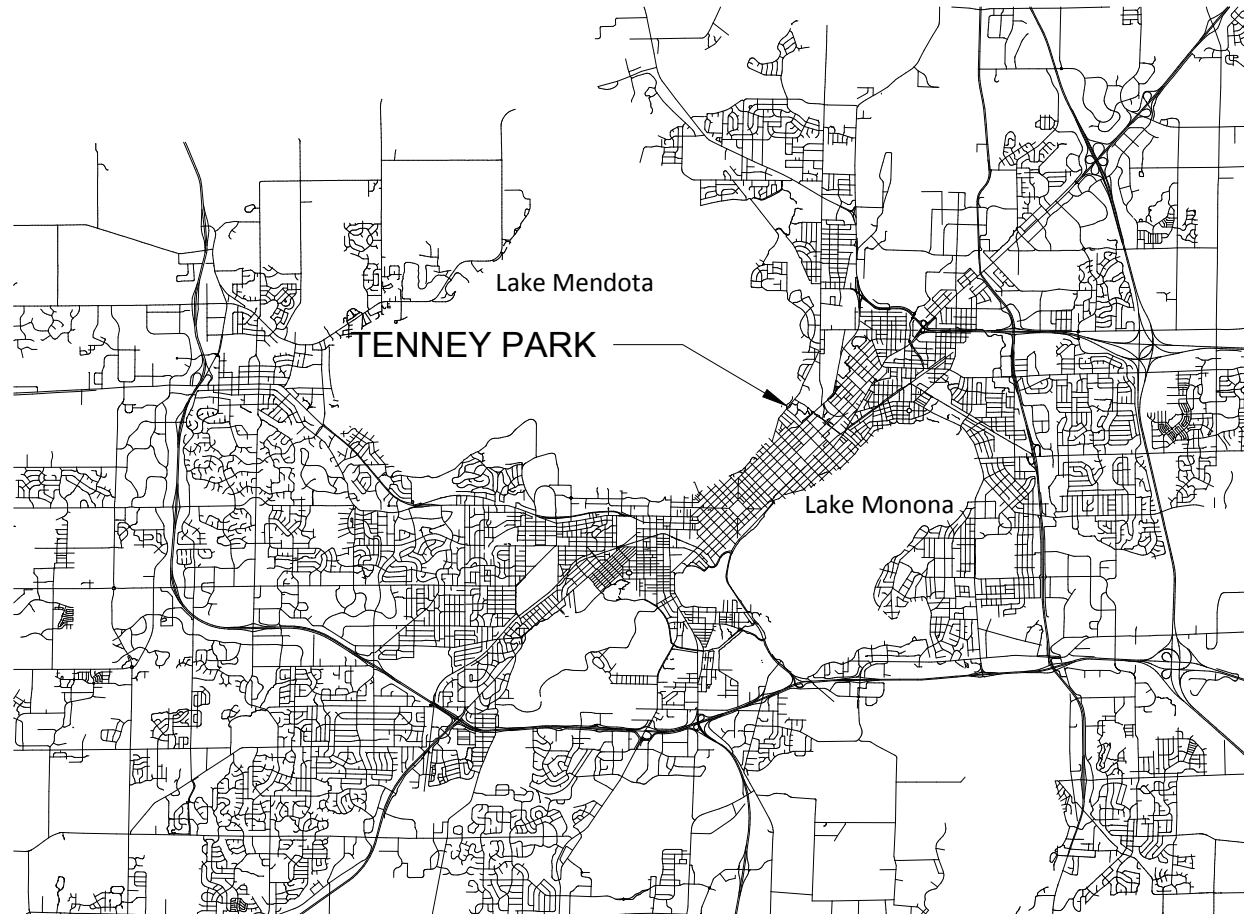

NOTES

1. EXISTING PLANTS ARE SHOWN IN GRAY.

DESIGNED BY:

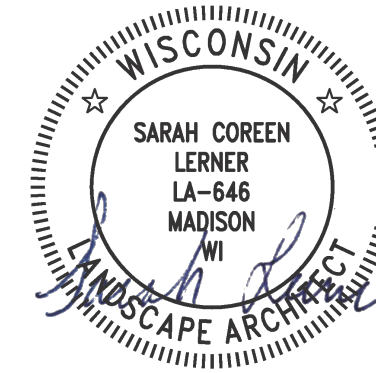

Oct 29, 2020

City of Madison
Department of Public Works
PARKS DIVISION
*City-County Building, Suite 104
210 Martin Luther King, Jr. Blvd.
Madison, WI 53703*



PROJECT:

*TENNEY
LAGOON
BIOSTABILIZATION*

*1414 E. JOHNSON ST.
MADISON, WI 53703*

SHEET SCHEDULE

- L-1 SHEET LAYOUT
- L-2 THRU L-10 LANDSCAPE PLAN


Although every effort has been made in preparing these plans and checking them for accuracy, the contractor and subcontractors must check all details and dimensions of their trade and be responsible for the same.

ITEM	DATE
ADVERTISED TO BID: SCL	10/29/2020

PUBLIC WORKS PROJECT #:
8480

SHEET TITLE:
TITLE SHEET

SHEET NUMBER:

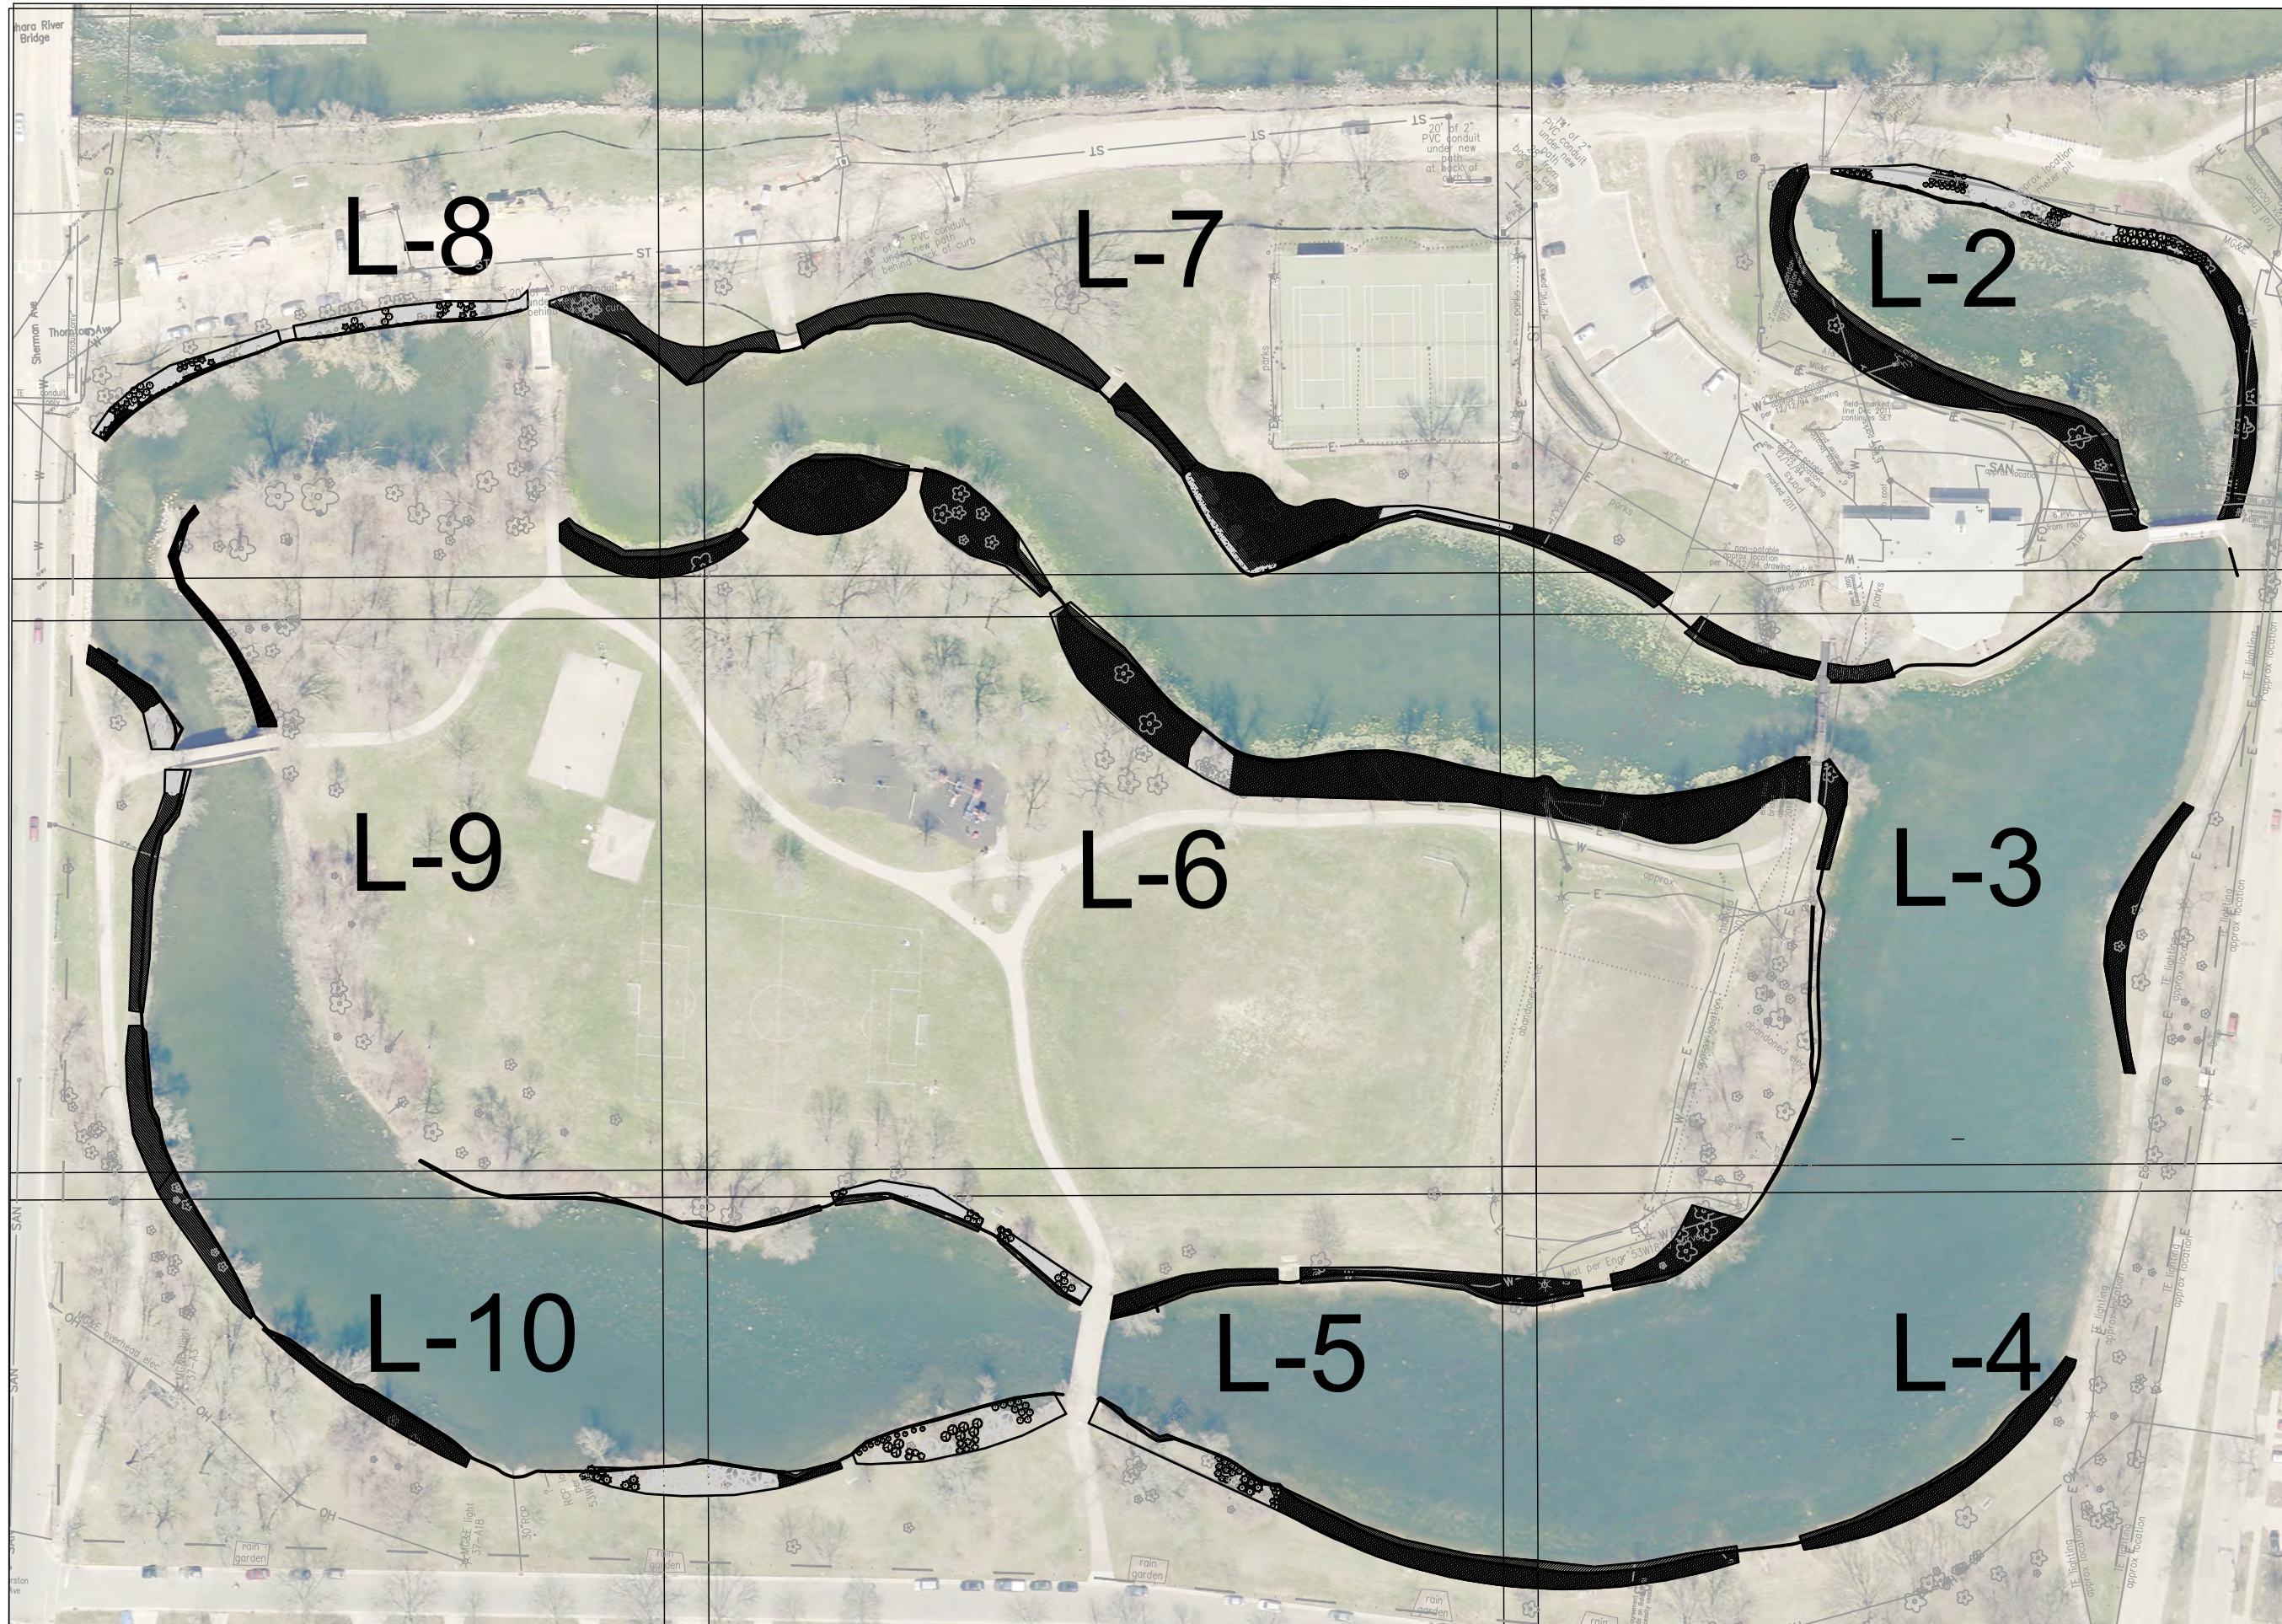

City of Madison
 Department of Public Works
PARKS DIVISION
 City-County Building, Suite 104
 210 Martin Luther King, Jr. Blvd.
 Madison, WI 53703

play
MADISON
PARKS



PROJECT:
*TENNEY
 LAGOON
 BIOSTABILIZATION*

*1414 E. JOHNSON ST.
 MADISON, WI 53703*


Although every effort has been made in preparing these plans and checking them for accuracy, the contractor and subcontractors must check all details and dimensions of their trade and be responsible for the same.

ITEM	DATE
ADVERTISED TO BID: SCL	10/29/2020

PUBLIC WORKS PROJECT #:
8480

SHEET TITLE:
SHEET LAYOUT

SHEET NUMBER:
L-1

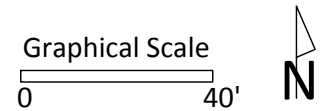

PROJECT:
**TENNEY
 LAGOON
 BIOSTABILIZATION**

**1414 E. JOHNSON ST.
 MADISON, WI 53703**


Although every effort has been made in preparing these plans and checking them for accuracy, the contractor and subcontractors must check all details and dimensions of their trade and be responsible for the same.


ITEM	DATE
ADVERTISED TO BID: SCL	10/29/2020

PUBLIC WORKS PROJECT #:
8480


SHEET TITLE:
LANDSCAPE PLAN

SHEET NUMBER:
L-2

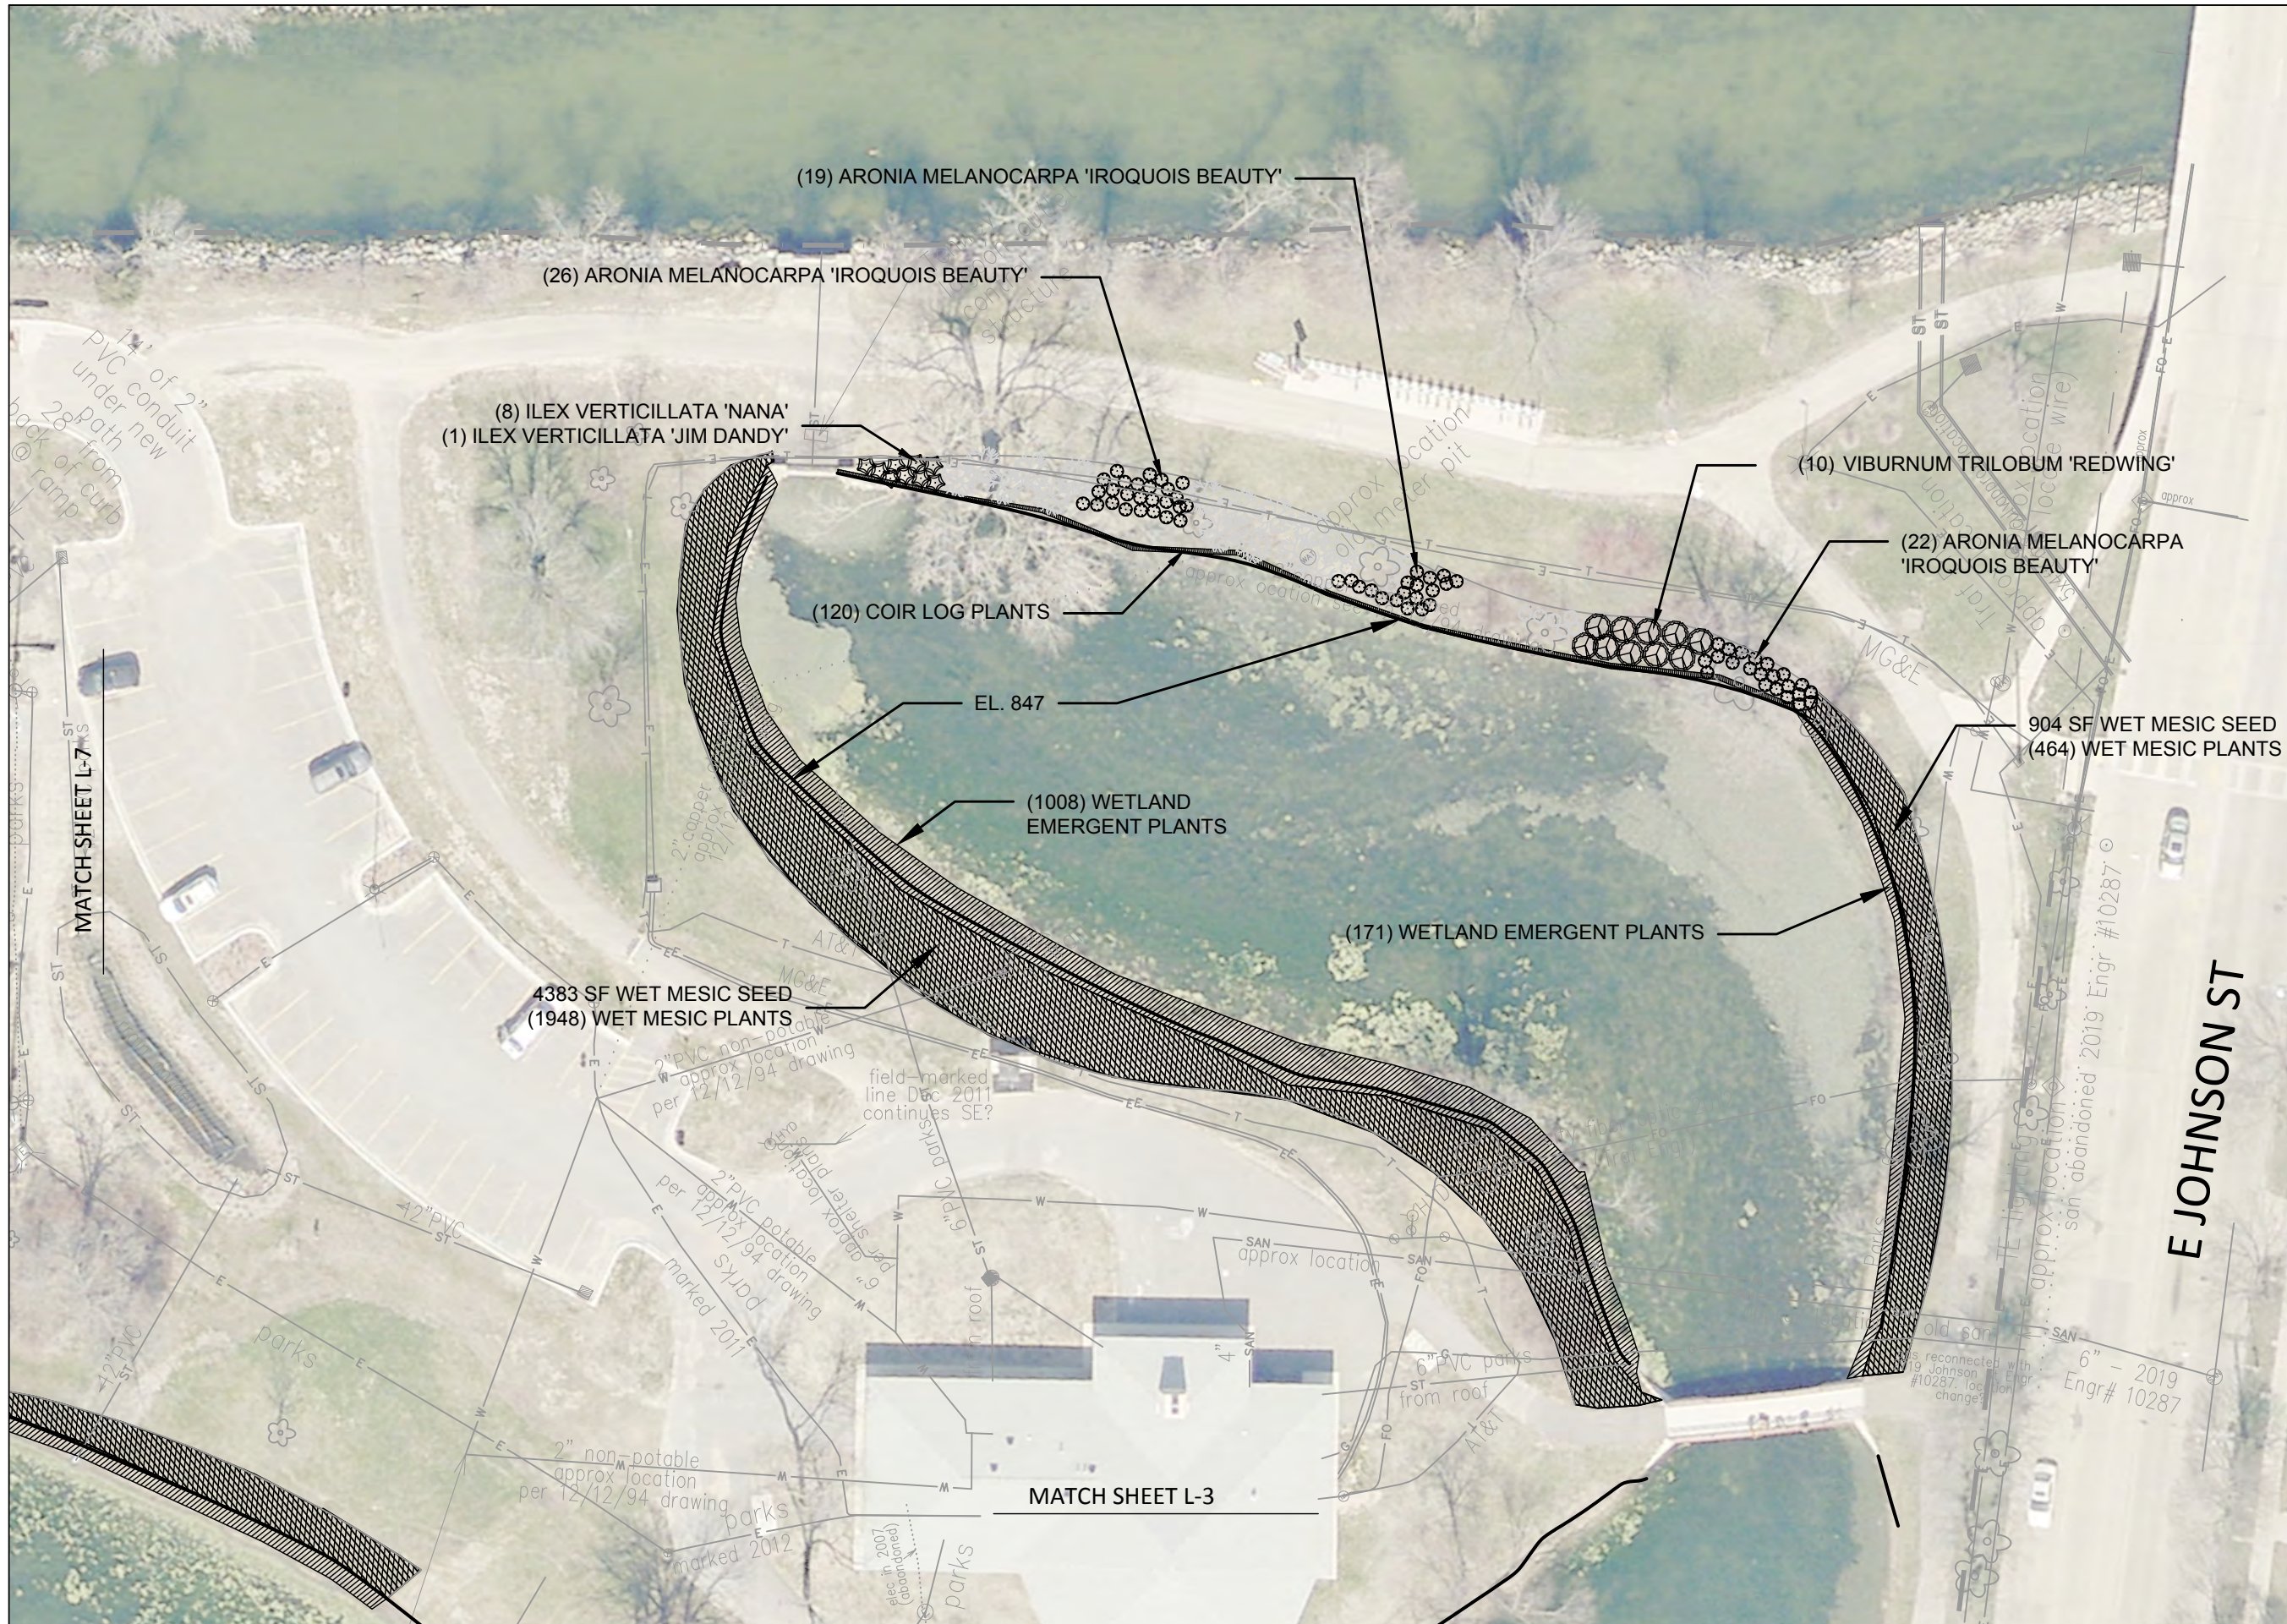

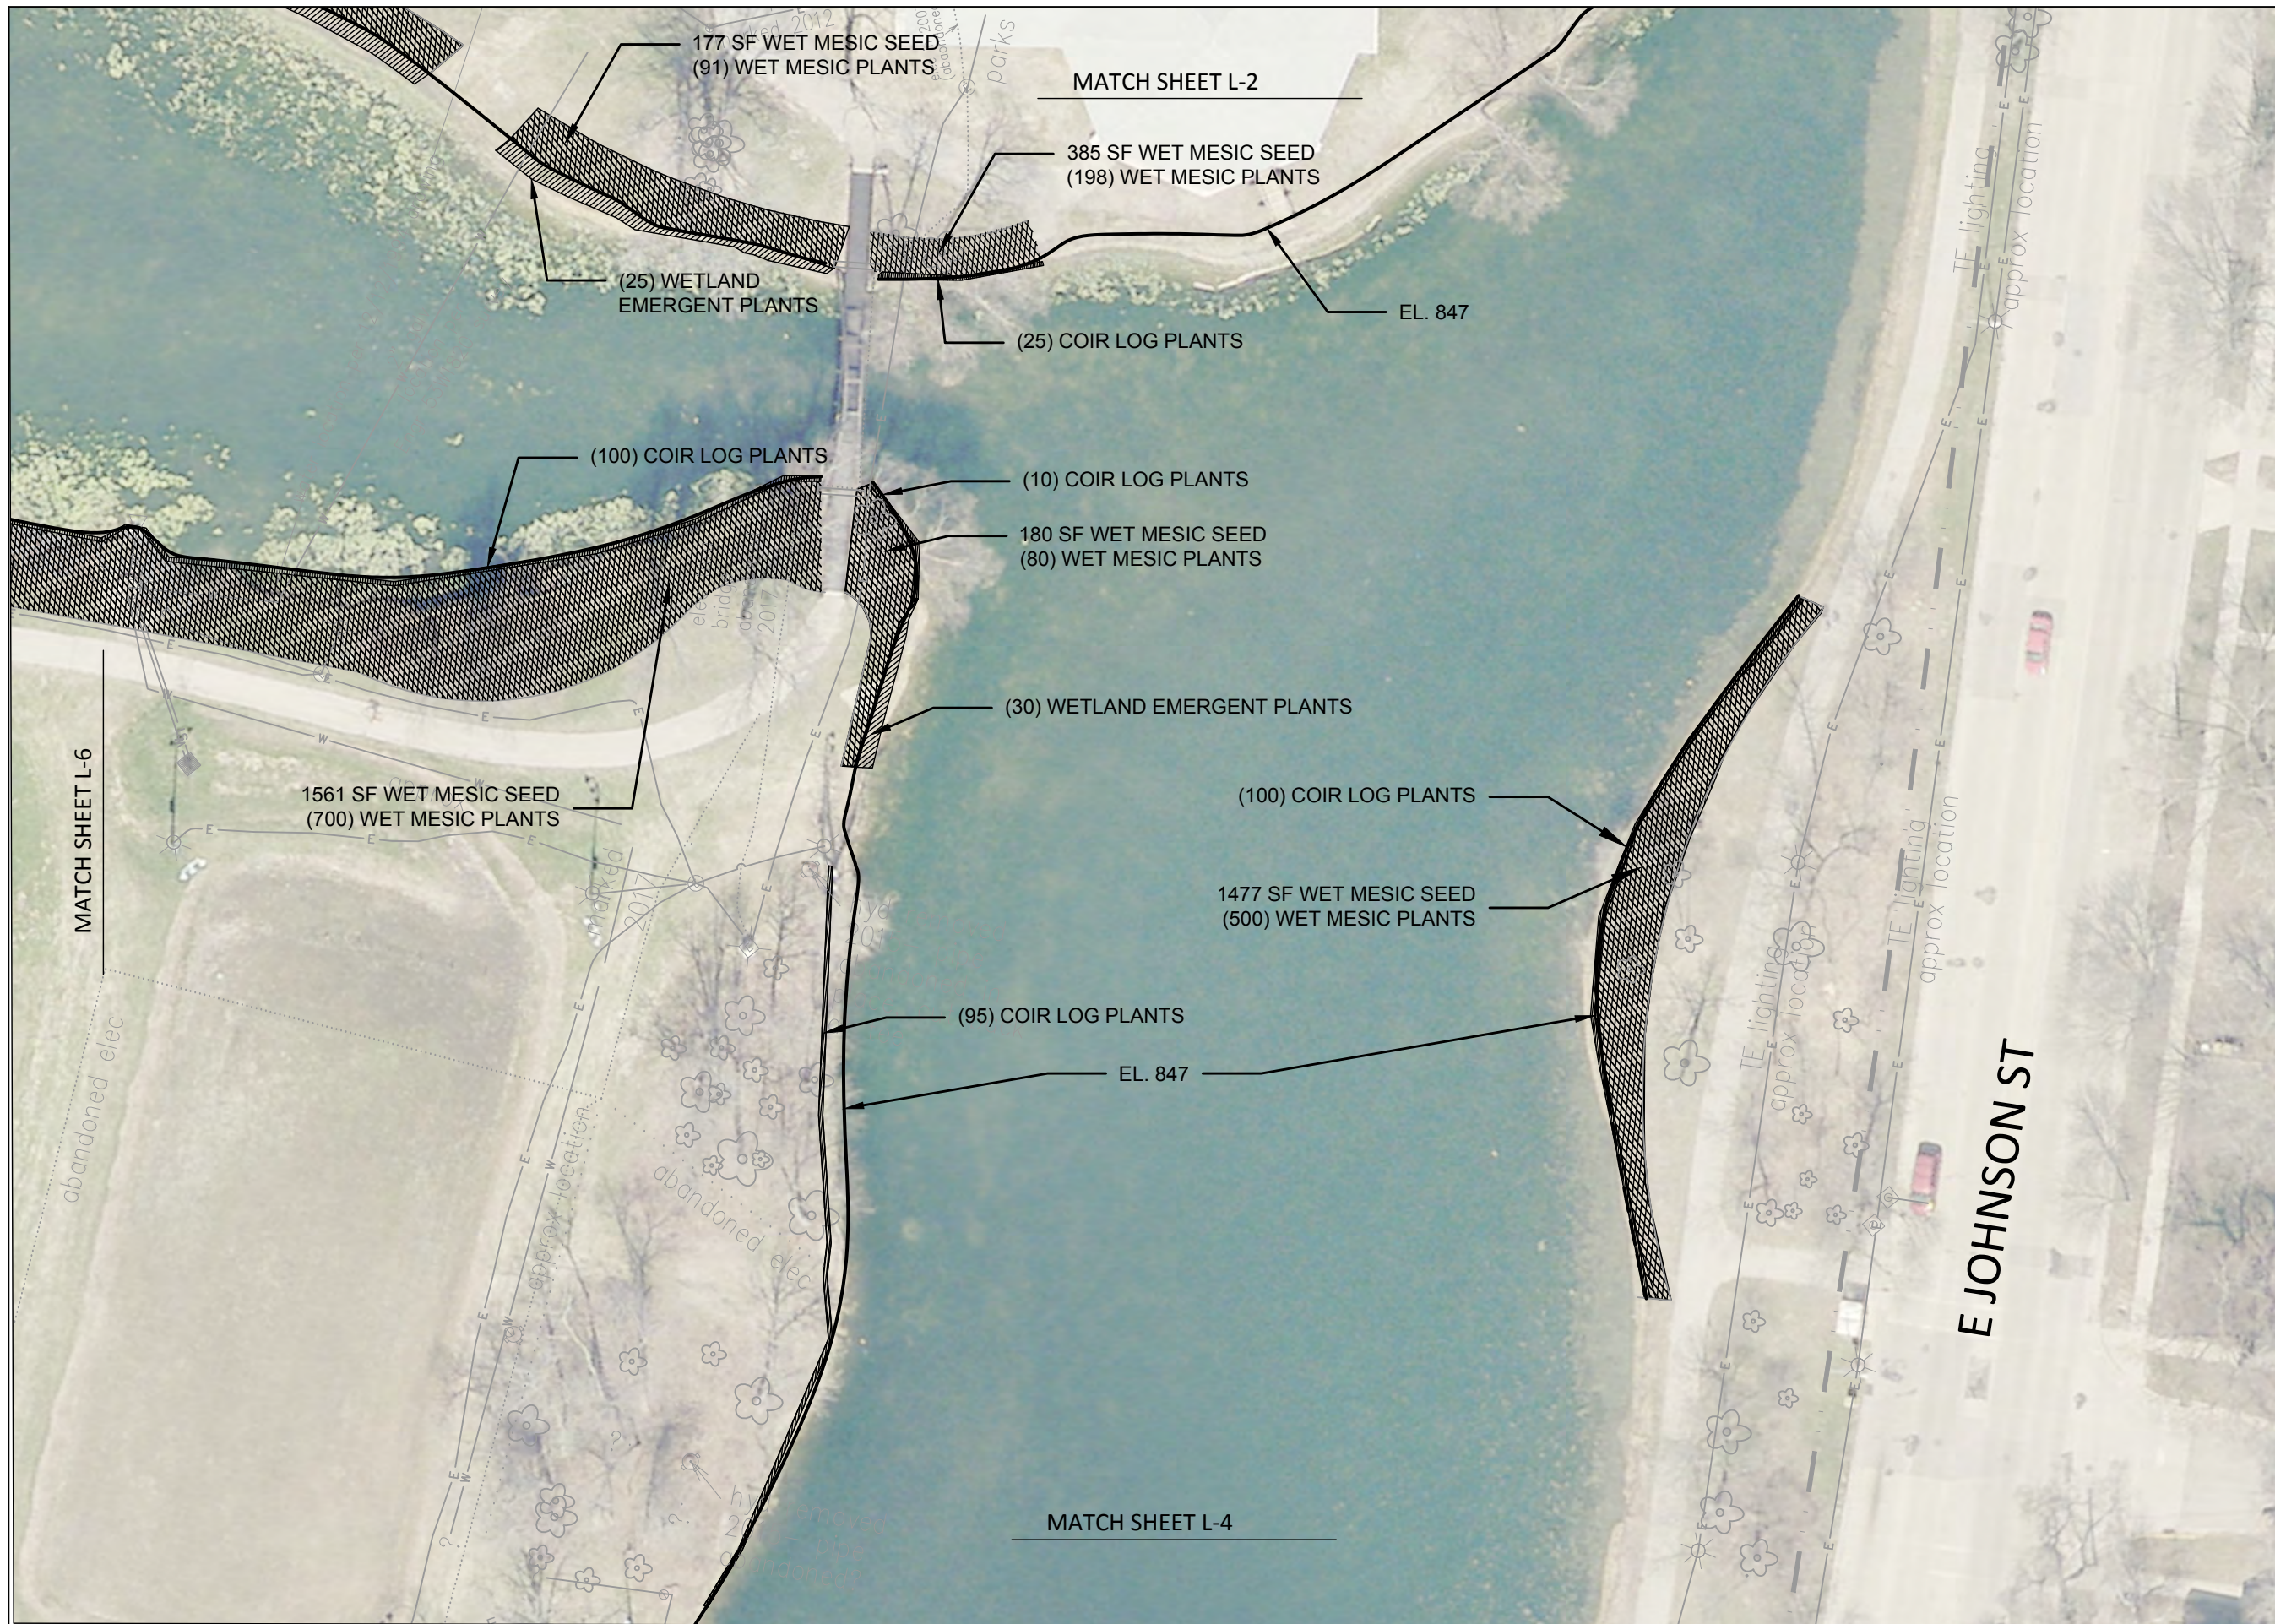

City of Madison
 Department of Public Works
PARKS DIVISION
 City-County Building, Suite 104
 210 Martin Luther King, Jr. Blvd.
 Madison, WI 53703

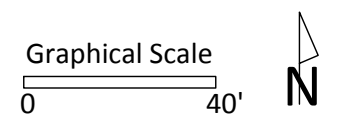

PROJECT:
**TENNEY
 LAGOON
 BIOSTABILIZATION**

**1414 E. JOHNSON ST.
 MADISON, WI 53703**


Although every effort has been made in preparing these plans and checking them for accuracy, the contractor and subcontractors must check all details and dimensions of their trade and be responsible for the same.

ITEM	DATE
ADVERTISED TO BID: SCL	10/29/2020


PUBLIC WORKS PROJECT #:
8480

SHEET TITLE:
LANDSCAPE PLAN

SHEET NUMBER:
L-3

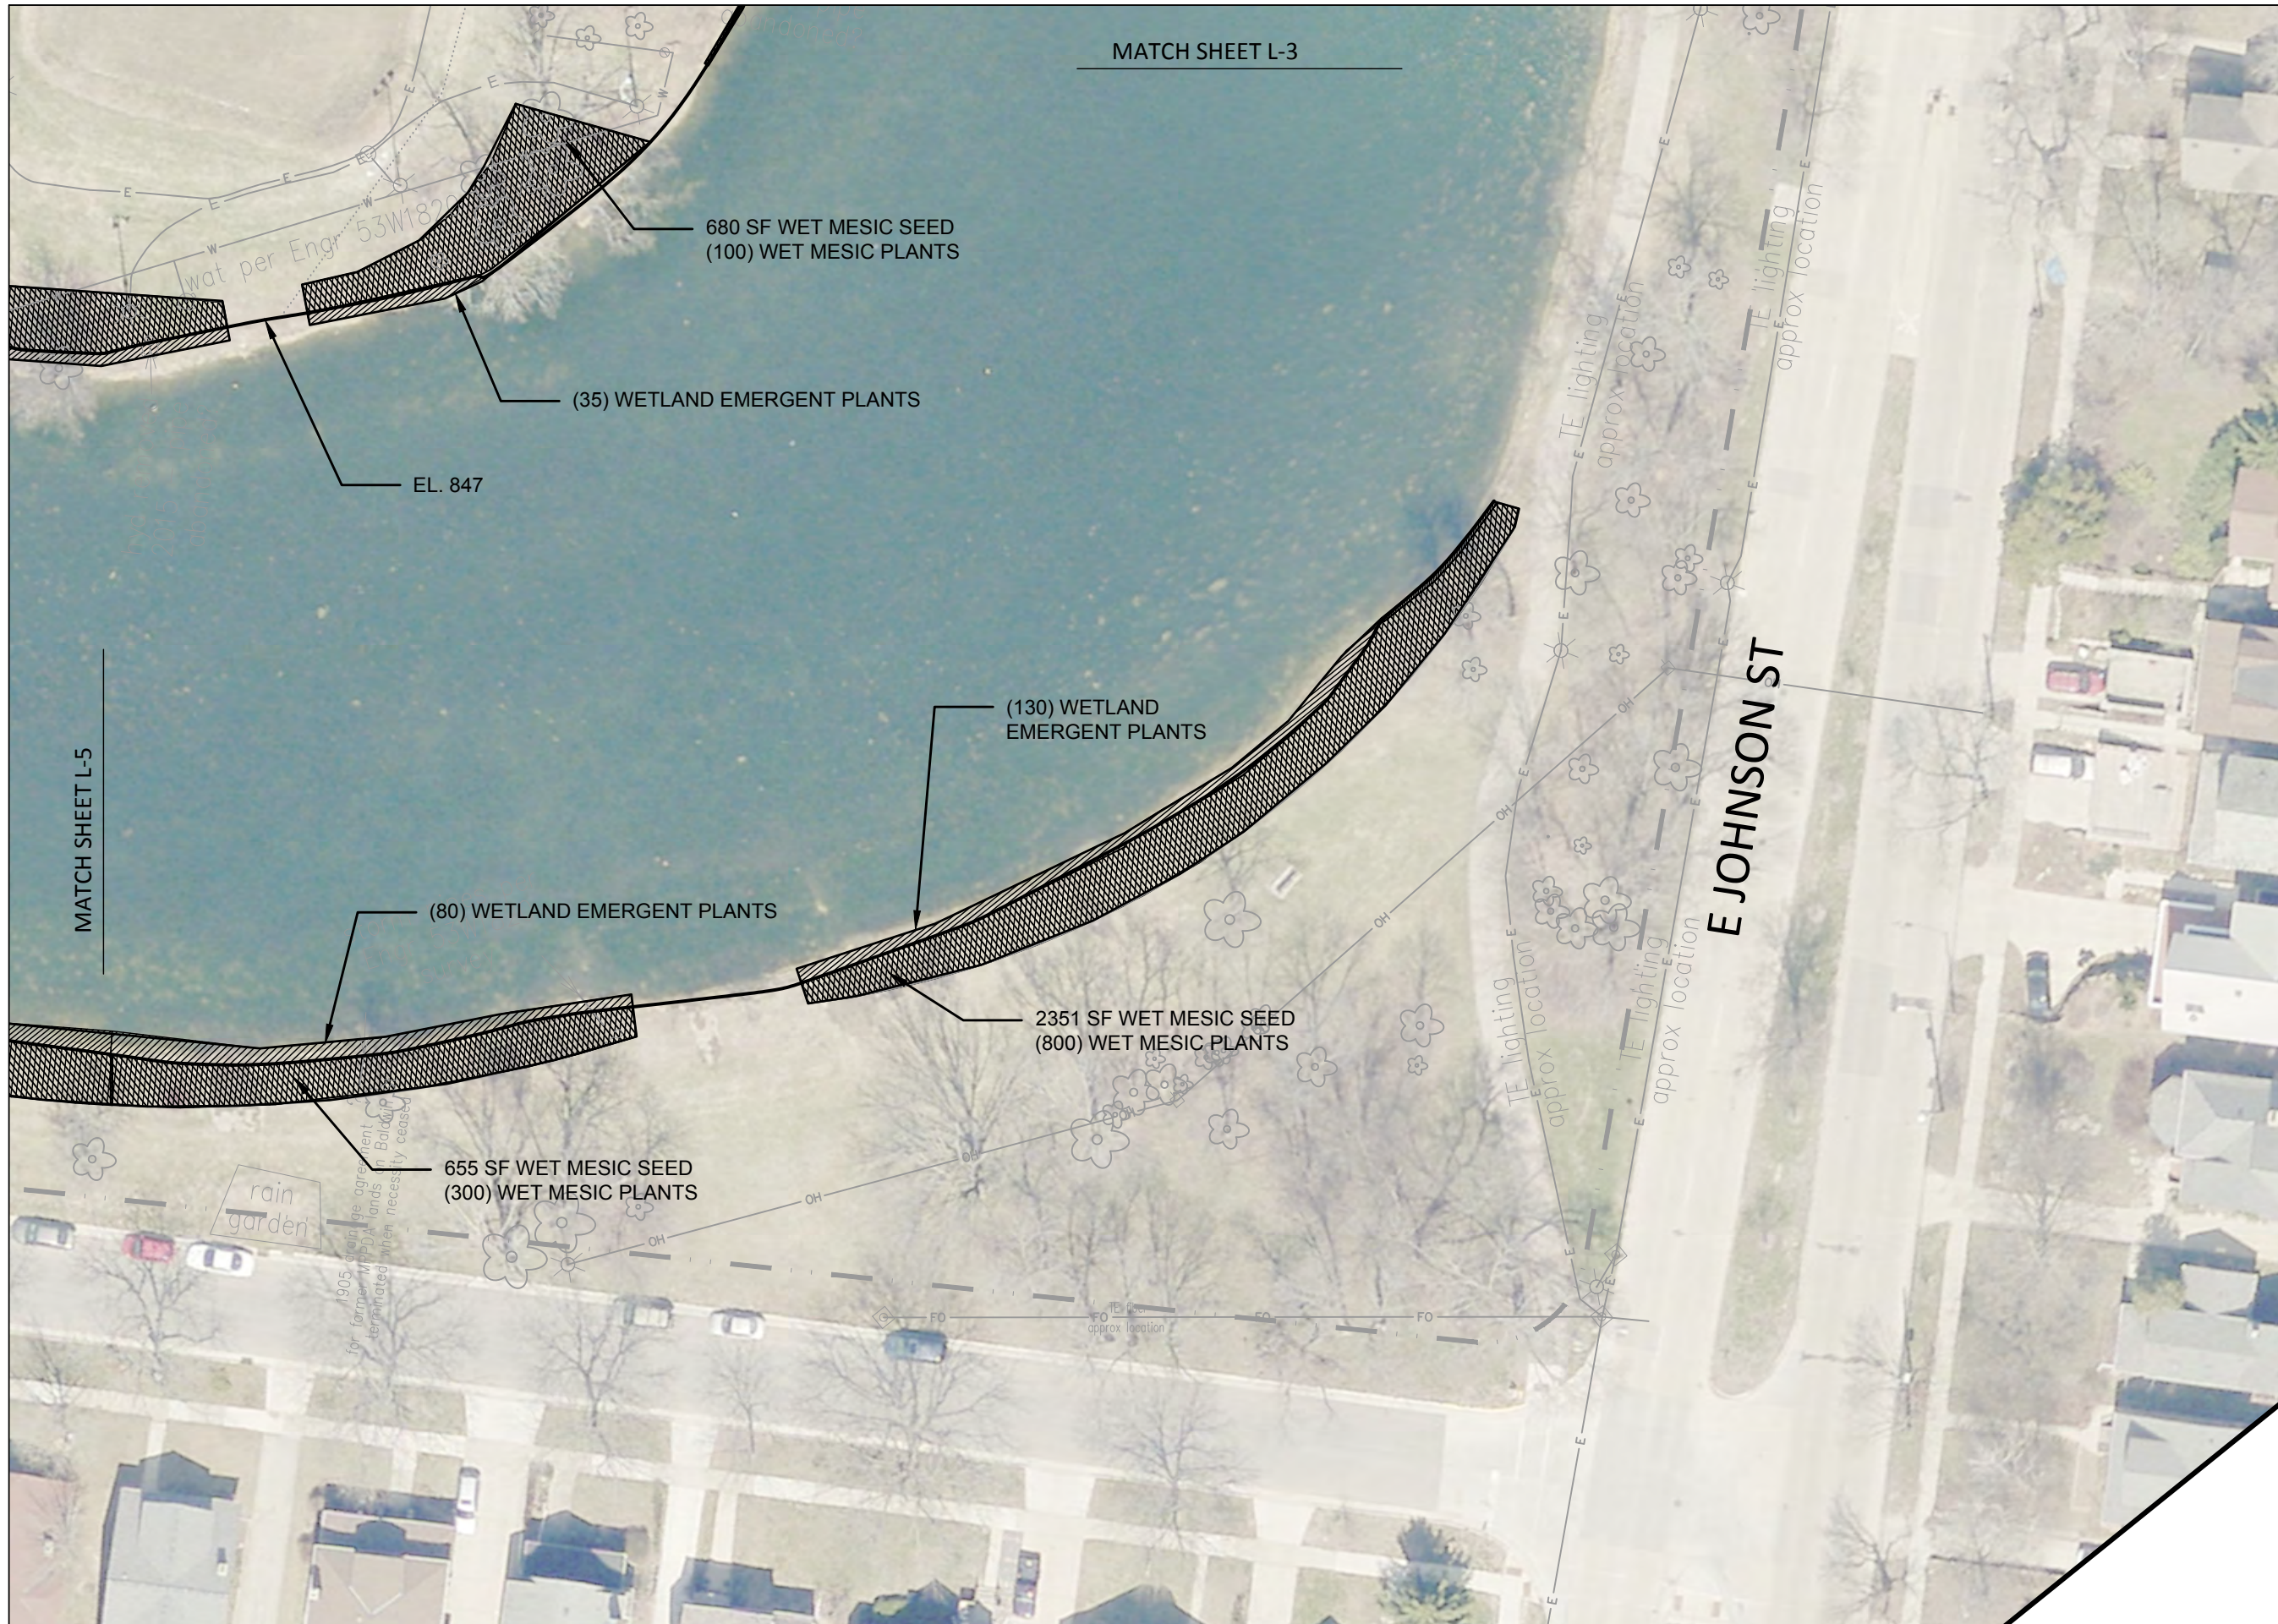

City of Madison
 Department of Public Works
PARKS DIVISION
 City-County Building, Suite 104
 210 Martin Luther King, Jr. Blvd.
 Madison, WI 53703

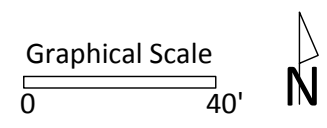

PROJECT:
**TENNEY
 LAGOON
 BIOSTABILIZATION**

**1414 E. JOHNSON ST.
 MADISON, WI 53703**


Although every effort has been made in preparing these plans and checking them for accuracy, the contractor and subcontractors must check all details and dimensions of their trade and be responsible for the same.

ITEM	DATE
ADVERTISED TO BID: SCL	10/29/2020


PUBLIC WORKS PROJECT #:
8480

SHEET TITLE:
LANDSCAPE PLAN

SHEET NUMBER:
L-4

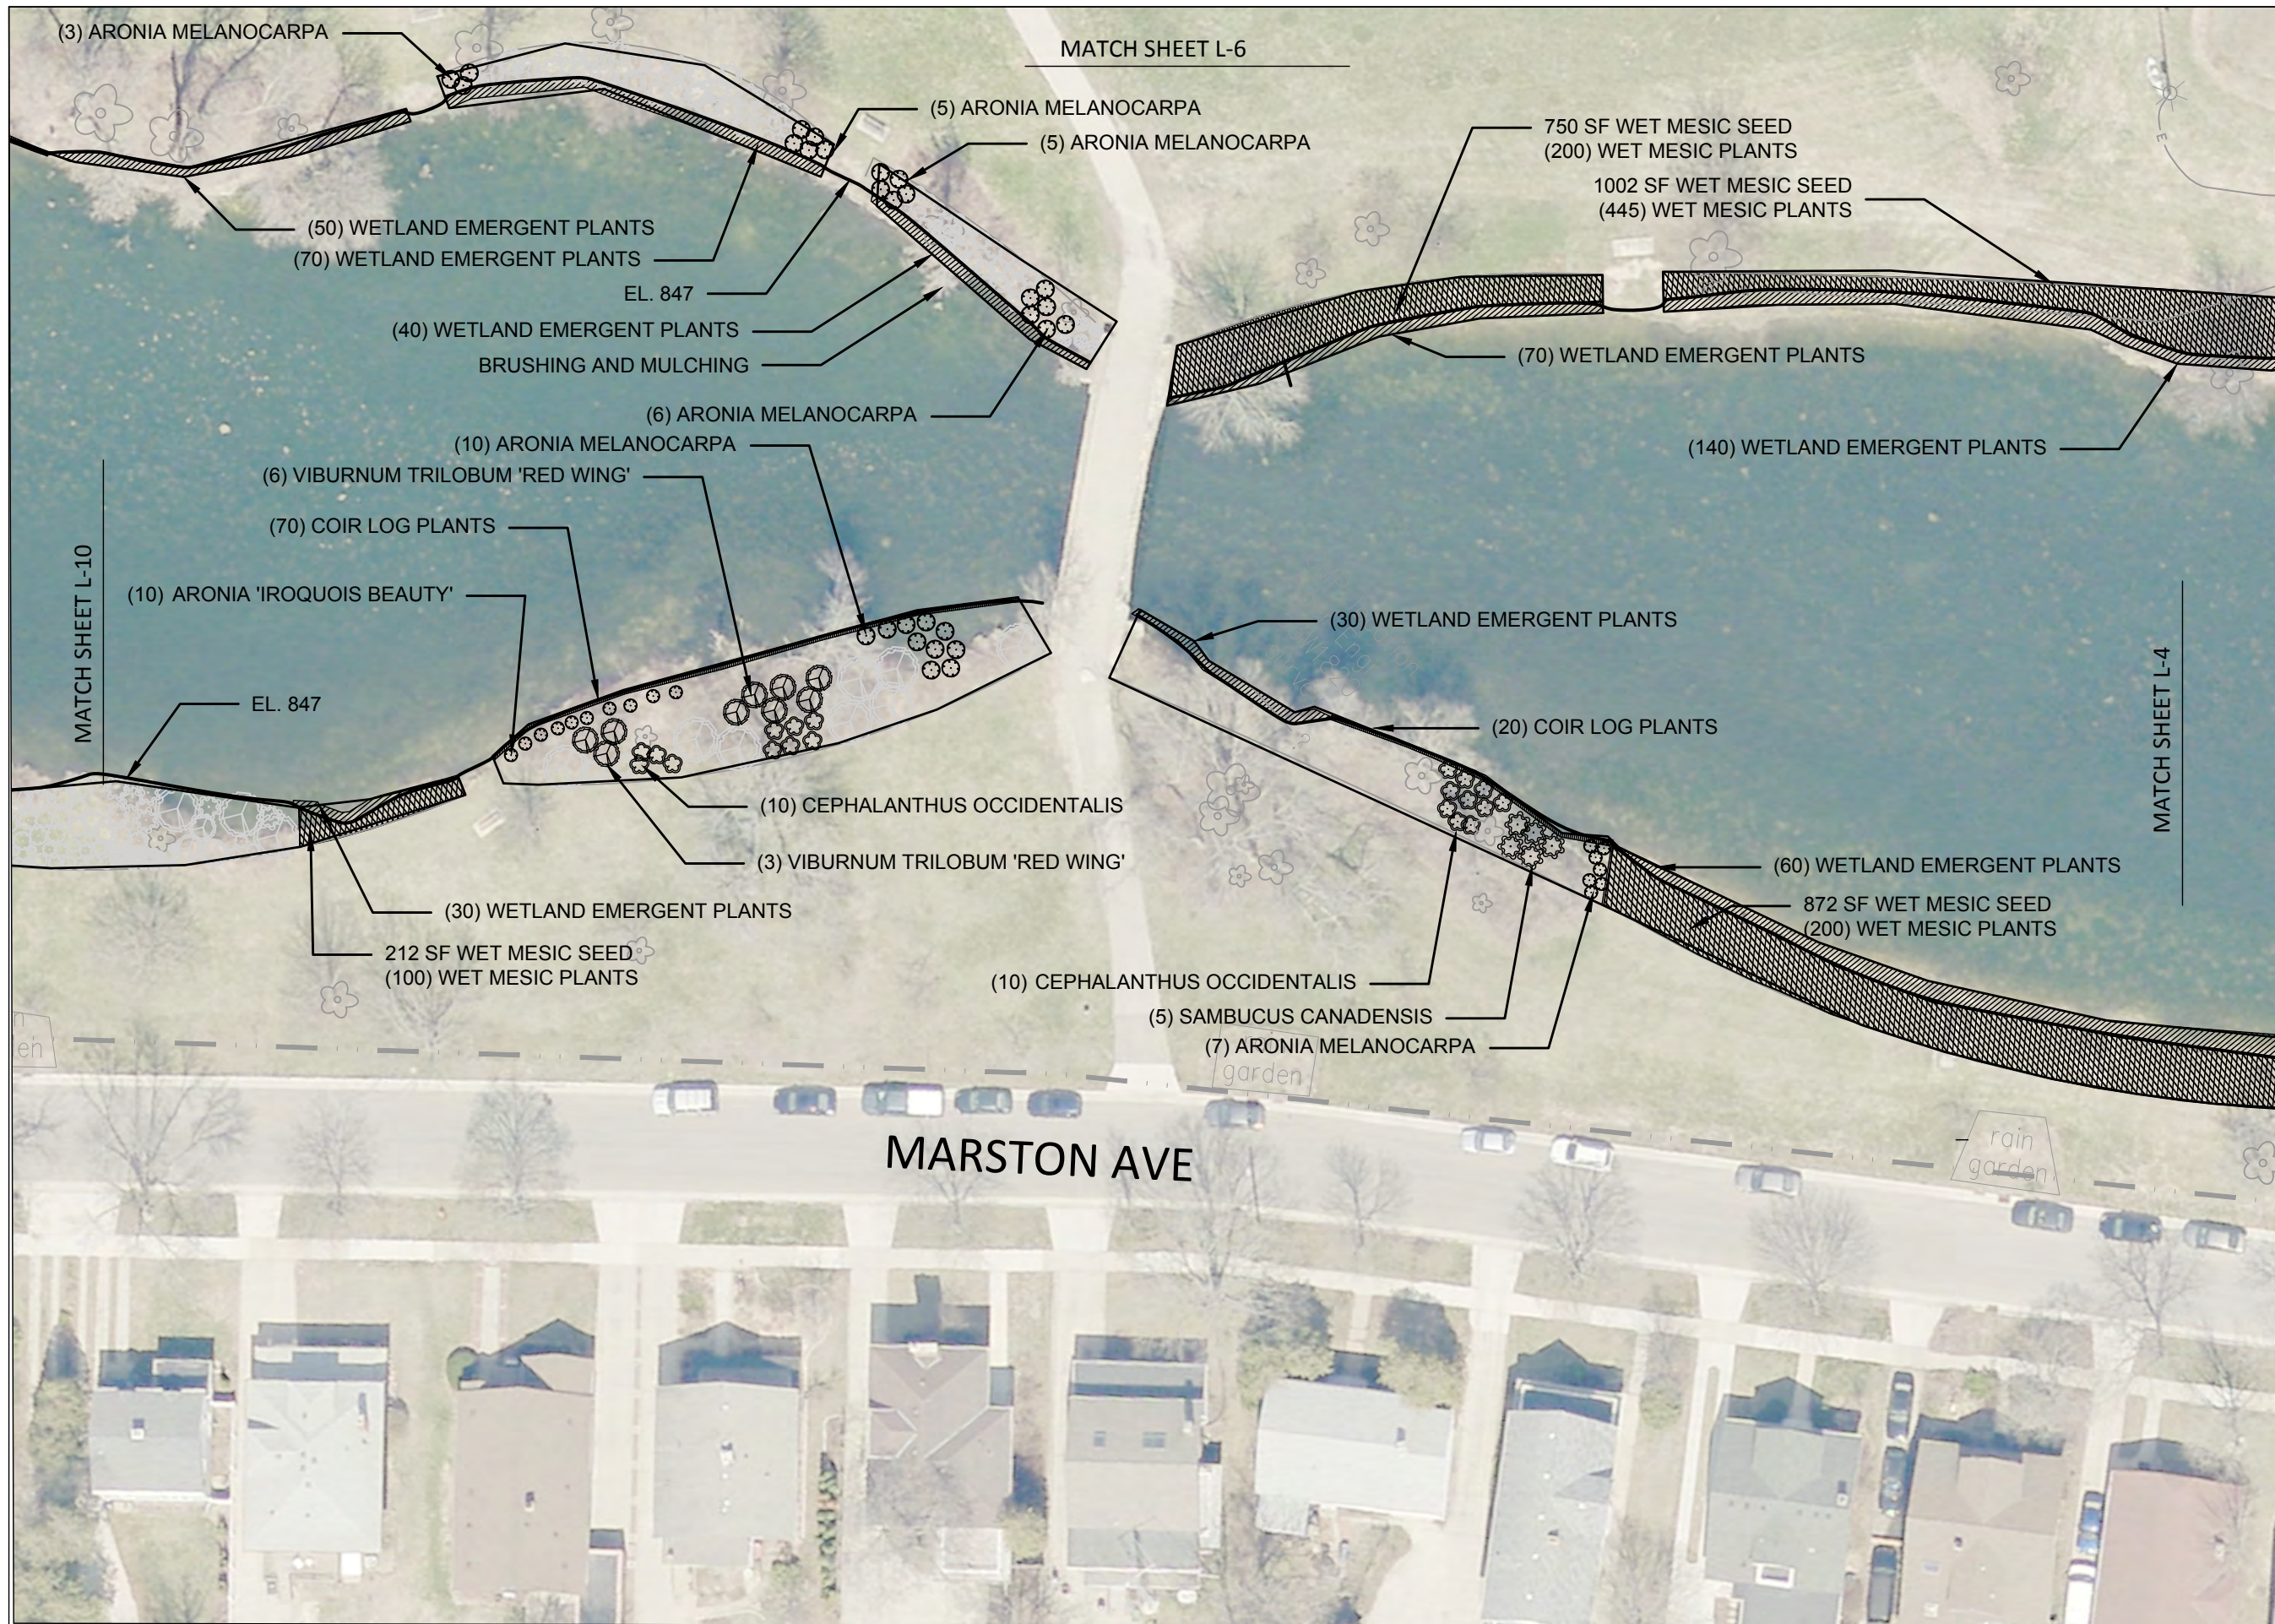

City of Madison
 Department of Public Works
PARKS DIVISION
 City-County Building, Suite 104
 210 Martin Luther King, Jr. Blvd.
 Madison, WI 53703

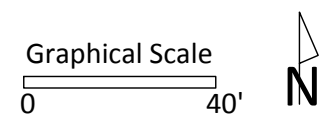

PROJECT:
*TENNEY
 LAGOON
 BIOSTABILIZATION*

1414 E. JOHNSON ST.
 MADISON, WI 53703

Although every effort has been made in preparing these plans and checking them for accuracy, the contractor and subcontractors must check all details and dimensions of their trade and be responsible for the same.

ITEM	DATE
ADVERTISED TO BID: SCL	10/29/2020

PUBLIC WORKS PROJECT #:
8480

SHEET TITLE:
LANDSCAPE PLAN

SHEET NUMBER:
L-5



City of Madison
 Department of Public Works
PARKS DIVISION
 City-County Building, Suite 104
 210 Martin Luther King, Jr. Blvd.
 Madison, WI 53703

**play
 MADISON
 PARKS**

Graphical Scale
 0 40'

PROJECT:
**TENNEY
 LAGOON
 BIOSTABILIZATION**

**1414 E. JOHNSON ST.
 MADISON, WI 53703**


Although every effort has been made in preparing these plans and checking them for accuracy, the contractor and subcontractors must check all details and dimensions of their trade and be responsible for the same.

ITEM	DATE
ADVERTISED TO BID: SCL	10/29/2020

PUBLIC WORKS PROJECT #:
8480

SHEET TITLE:
LANDSCAPE PLAN

SHEET NUMBER:
L-6

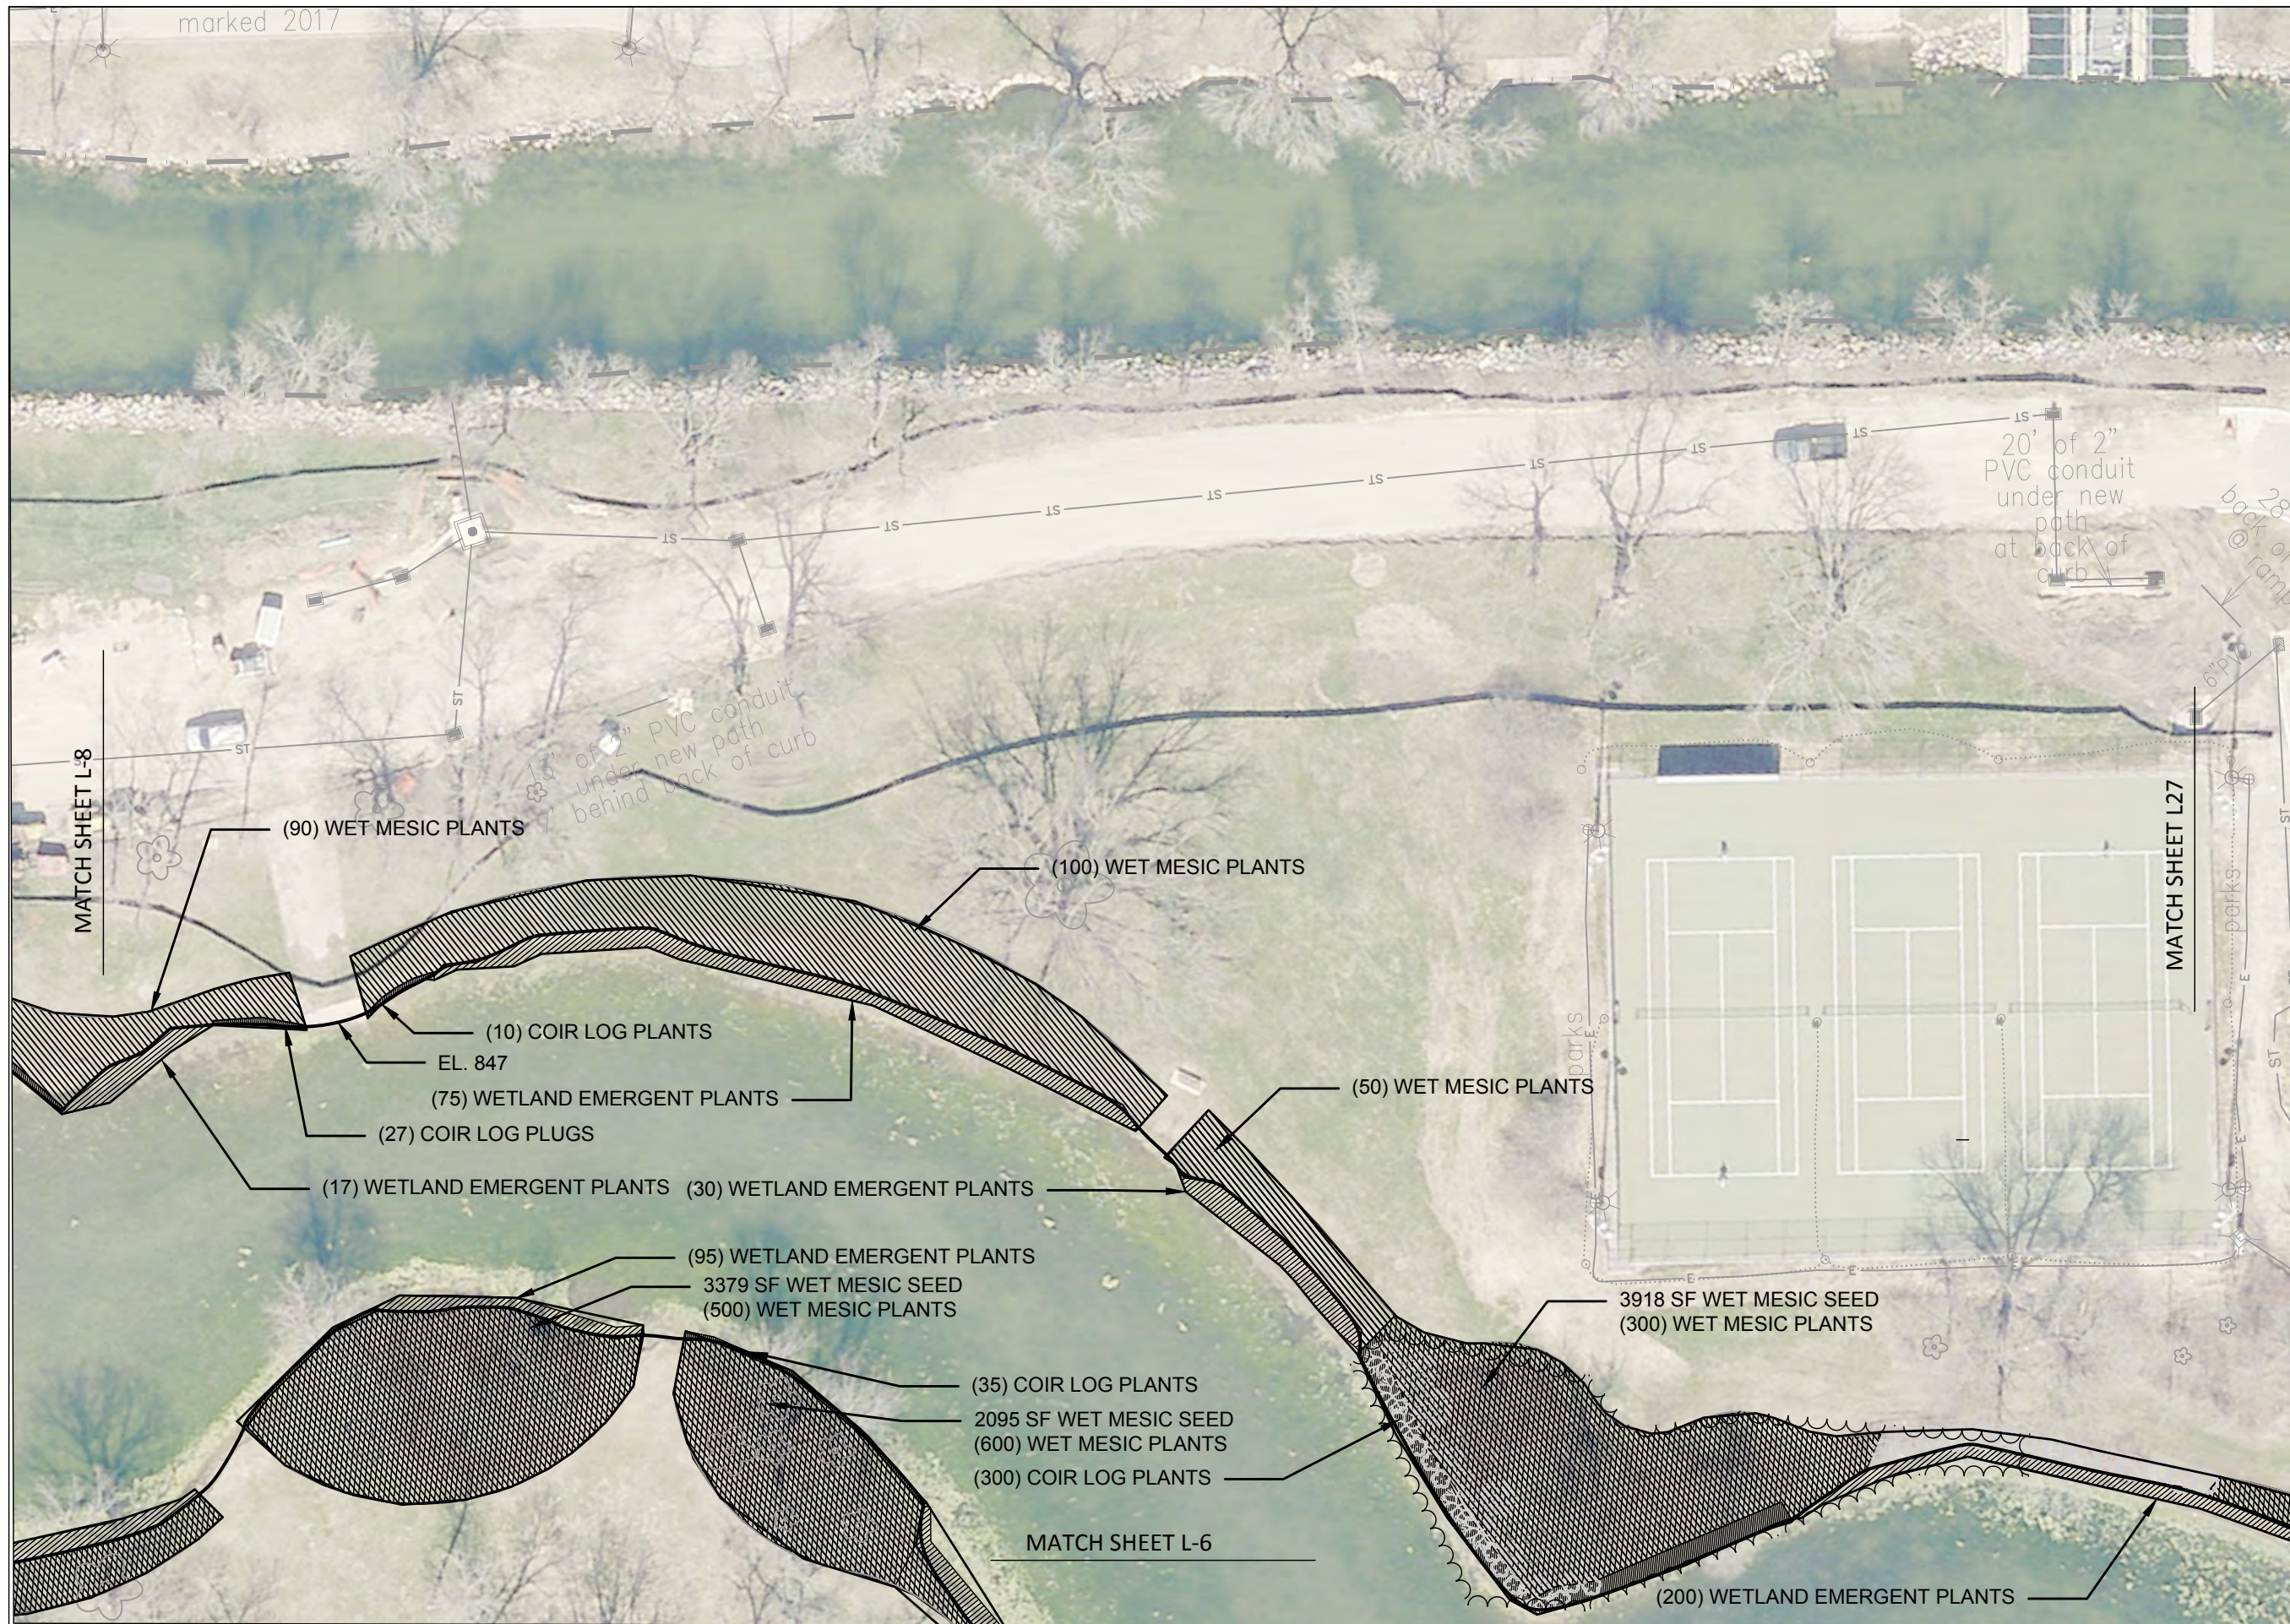

City of Madison
 Department of Public Works
PARKS DIVISION
 City-County Building, Suite 104
 210 Martin Luther King, Jr. Blvd.
 Madison, WI 53703

**play
 MADISON
 PARKS**

Graphical Scale 0 40'

PROJECT:
**TENNEY
 LAGOON
 BIOSTABILIZATION**

**1414 E. JOHNSON ST.
 MADISON, WI 53703**


Although every effort has been made in preparing these plans and checking them for accuracy, the contractor and subcontractors must check all details and dimensions of their trade and be responsible for the same.

ITEM	DATE
ADVERTISED TO BID: SCL	10/29/2020

PUBLIC WORKS PROJECT #:
8480


SHEET TITLE:
LANDSCAPE PLAN

SHEET NUMBER:
L-7

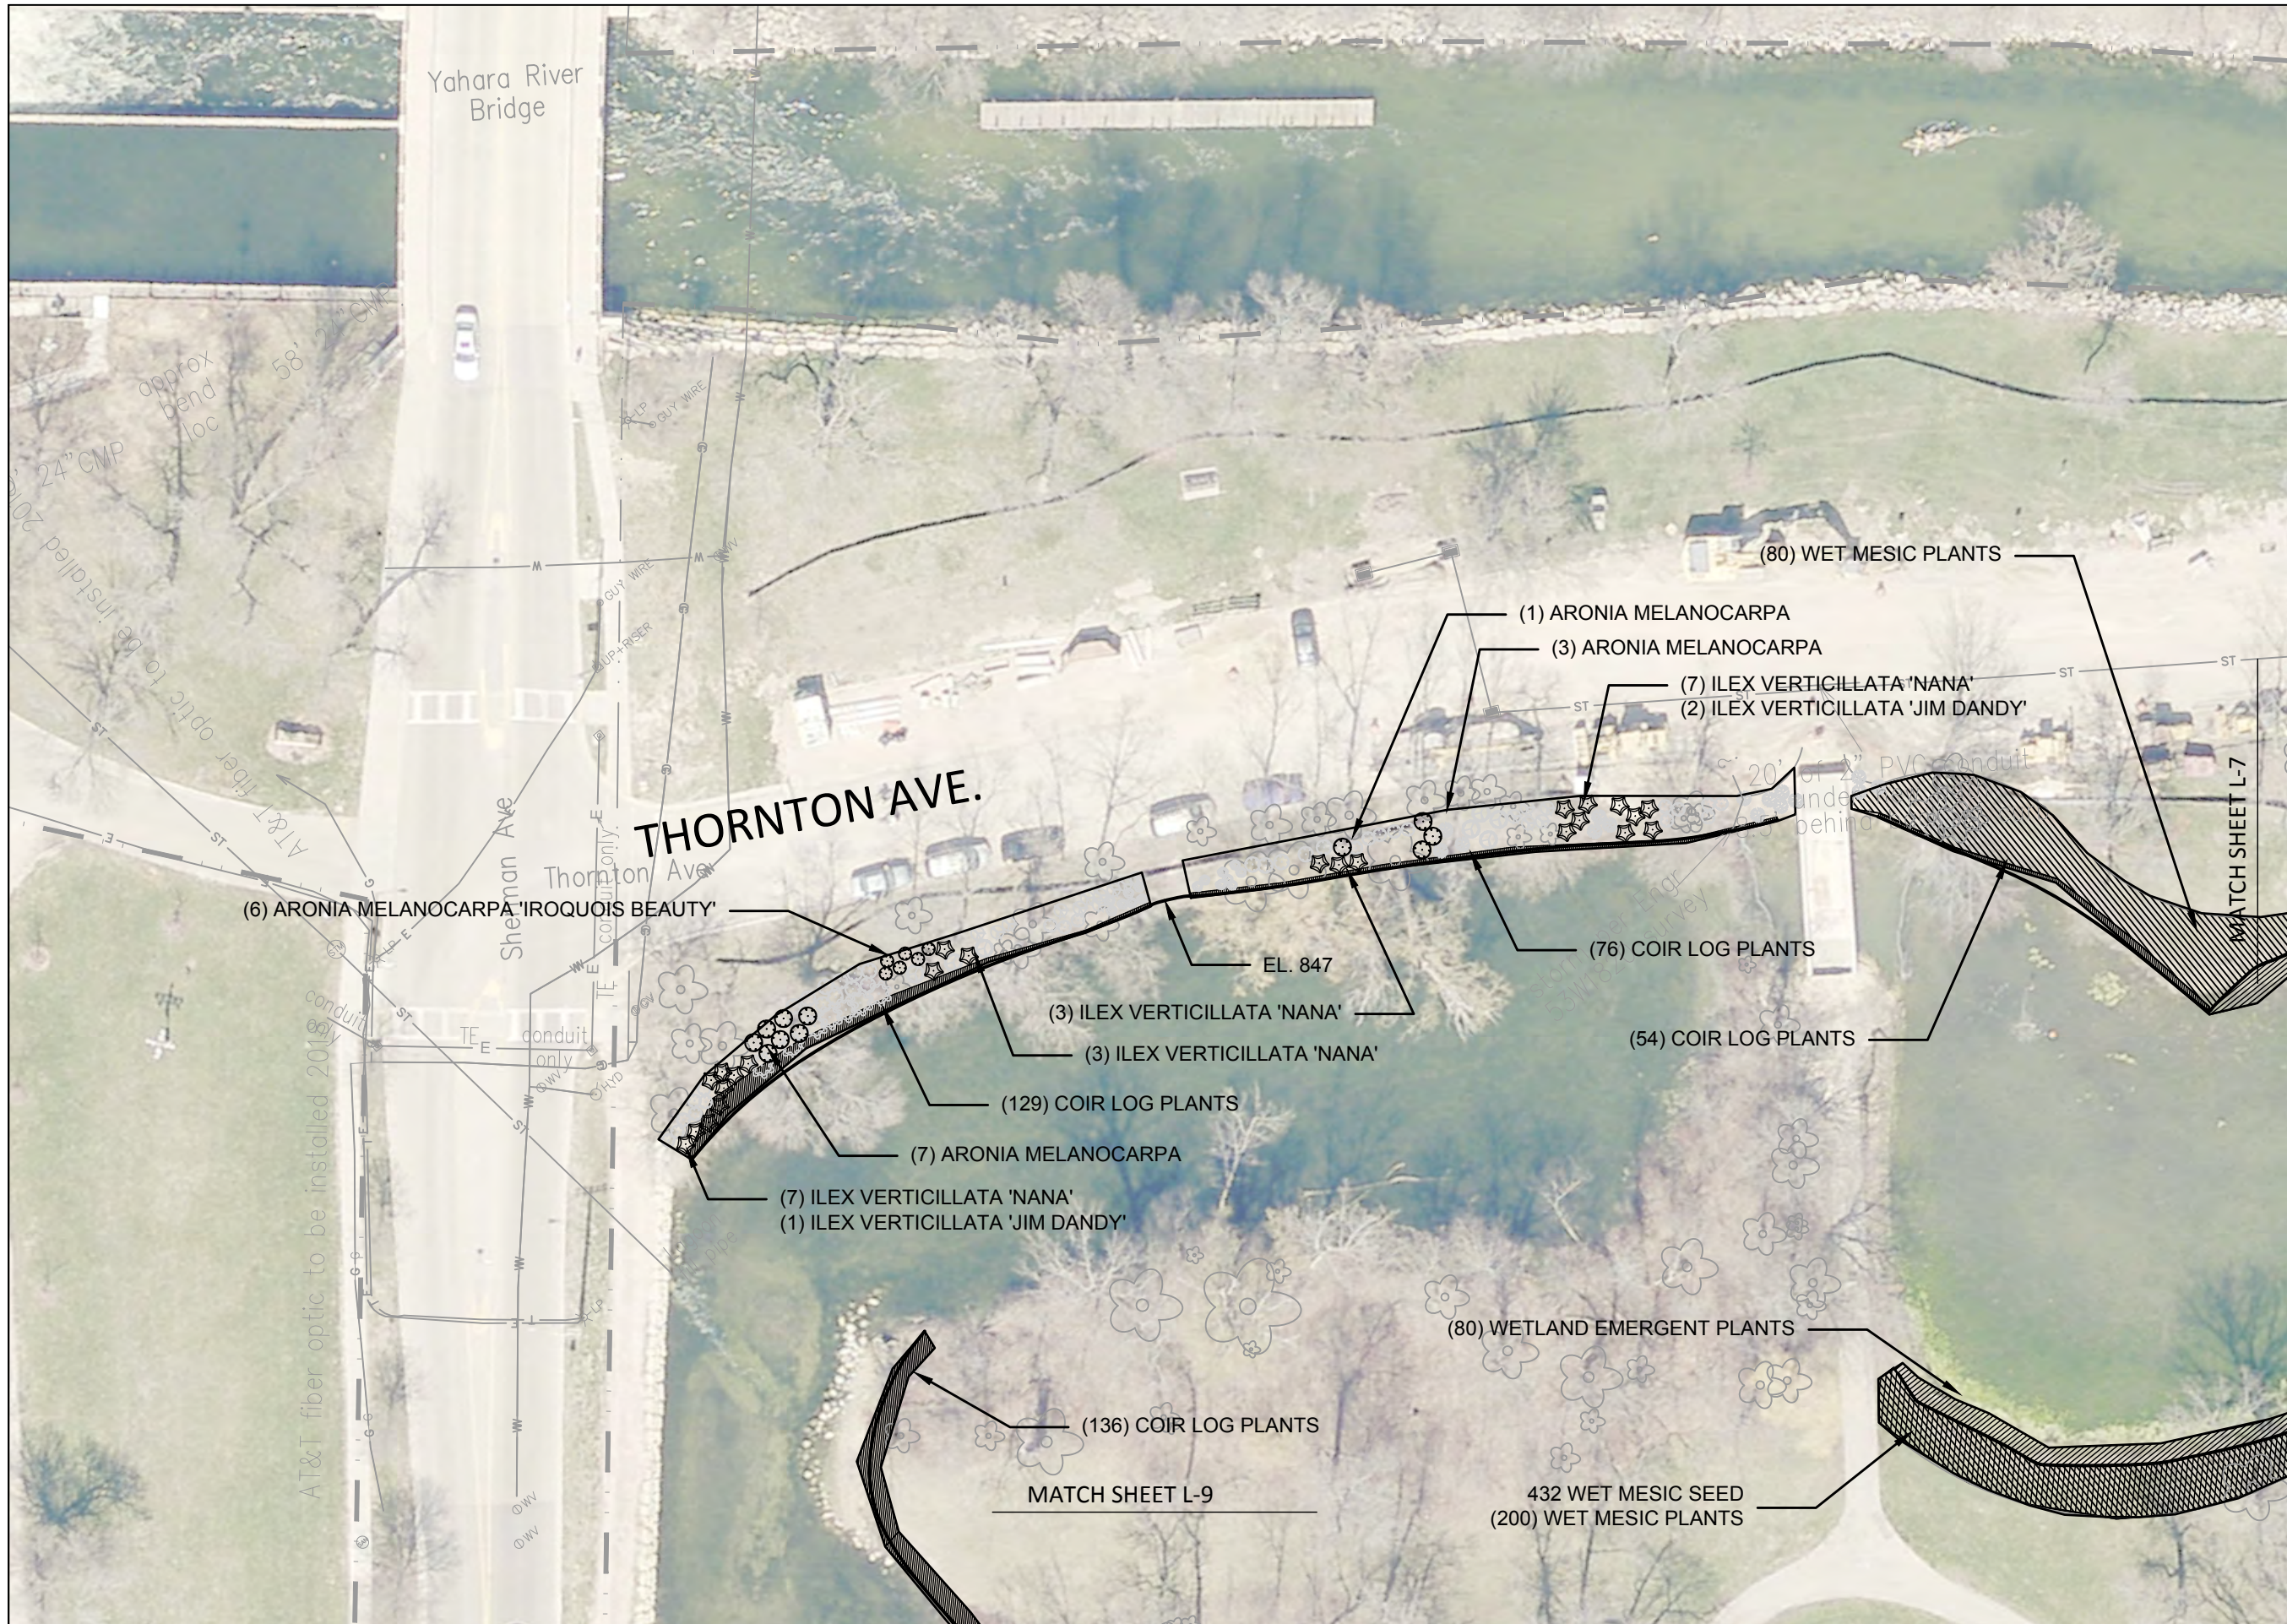

City of Madison
 Department of Public Works
PARKS DIVISION
 City-County Building, Suite 104
 210 Martin Luther King, Jr. Blvd.
 Madison, WI 53703

play
MADISON
PARKS

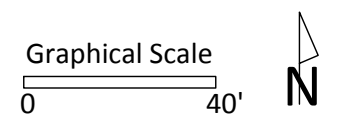

PROJECT:
TENNEY
LAGOON
BIOSTABILIZATION

1414 E. JOHNSON ST.
MADISON, WI 53703


Although every effort has been made in preparing these plans and checking them for accuracy, the contractor and subcontractors must check all details and dimensions of their trade and be responsible for the same.

ITEM	DATE
ADVERTISED TO BID: SCL	10/29/2020

PUBLIC WORKS PROJECT #:
8480

SHEET TITLE:
LANDSCAPE PLAN

SHEET NUMBER:
L-8

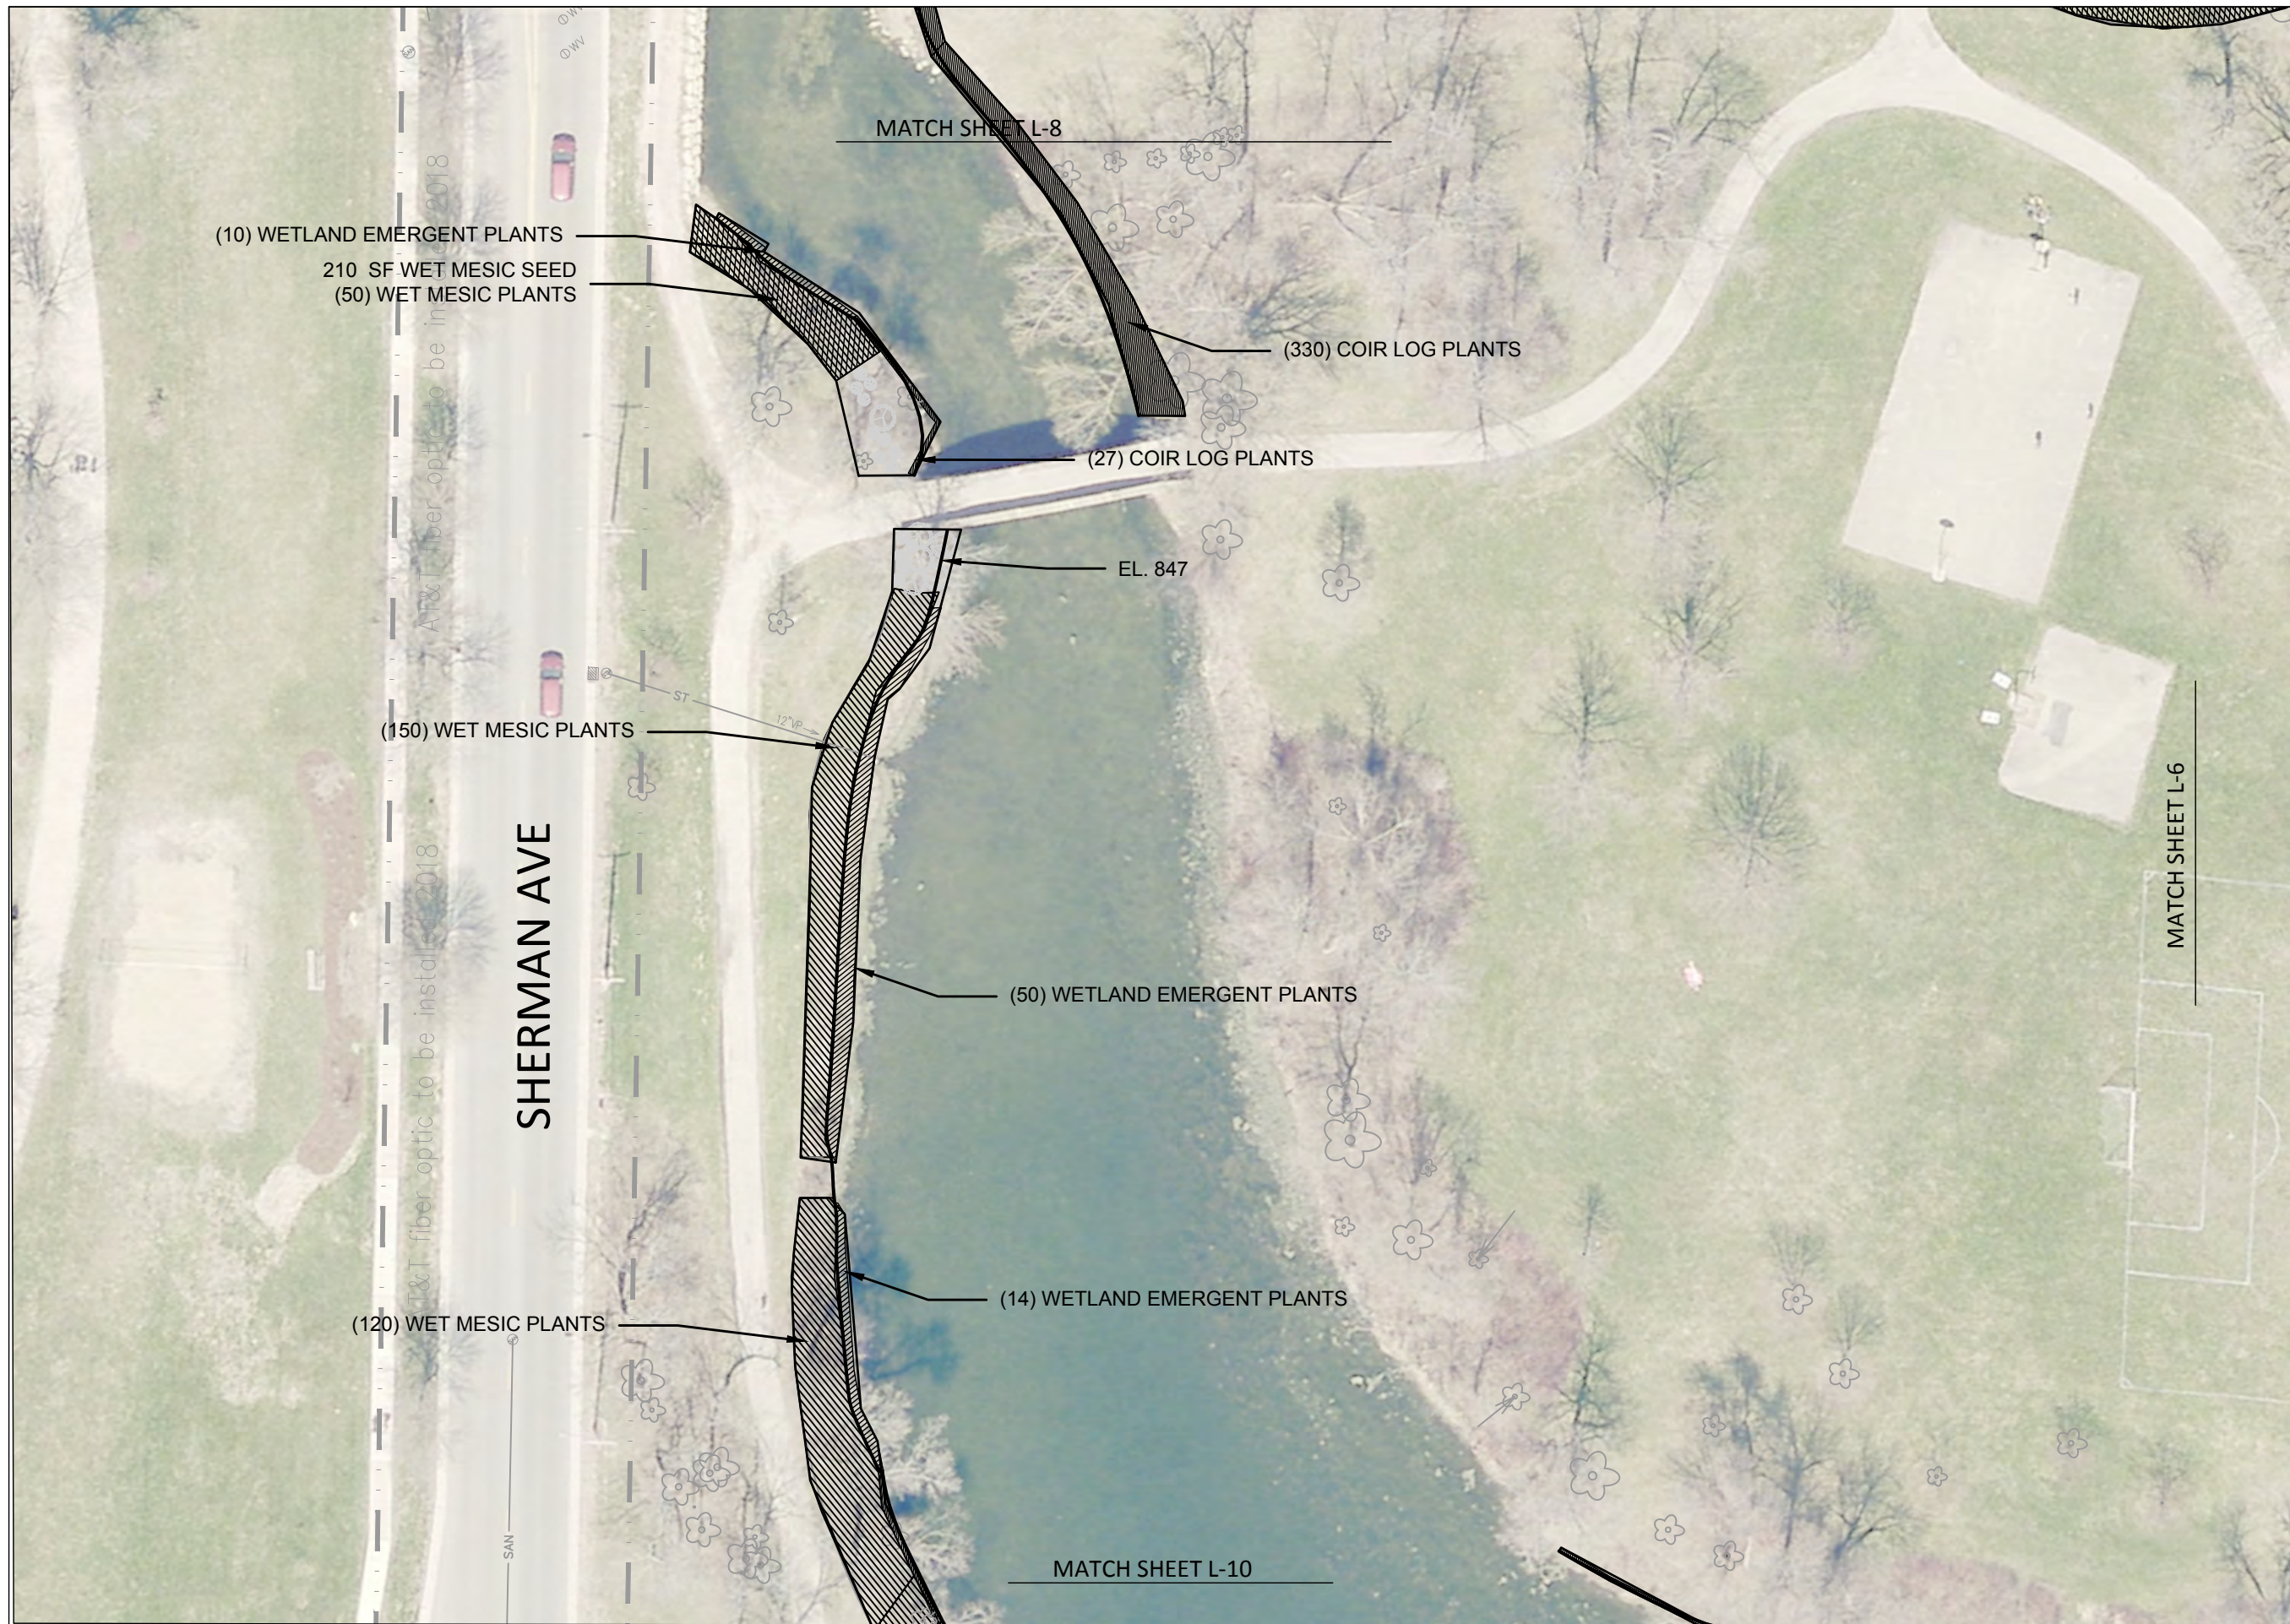

City of Madison
 Department of Public Works
PARKS DIVISION
 City-County Building, Suite 104
 210 Martin Luther King, Jr. Blvd.
 Madison, WI 53703

play
MADISON
PARKS

Graphical Scale
 0 40' N

PROJECT:
TENNEY LAGOON BIOSTABILIZATION

1414 E. JOHNSON ST. MADISON, WI 53703

Although every effort has been made in preparing these plans and checking them for accuracy, the contractor and subcontractors must check all details and dimensions of their trade and be responsible for the same.

ITEM	DATE
ADVERTISED TO BID: SCL	10/29/2020

PUBLIC WORKS PROJECT #:
8480


SHEET TITLE:
LANDSCAPE PLAN

SHEET NUMBER:
L-9



City of Madison
 Department of Public Works
PARKS DIVISION
 City-County Building, Suite 104
 210 Martin Luther King, Jr. Blvd.
 Madison, WI 53703

play
MADISON
PARKS

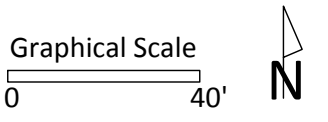

PROJECT:
TENNEY
LAGOON
BIOSTABILIZATION

1414 E. JOHNSON ST.
MADISON, WI 53703

Although every effort has been made in preparing these plans and checking them for accuracy, the contractor and subcontractors must check all details and dimensions of their trade and be responsible for the same.

ITEM	DATE
ADVERTISED TO BID: SCL	10/29/2020

PUBLIC WORKS PROJECT #:
8480

SHEET TITLE:
LANDSCAPE PLAN

SHEET NUMBER:
L-10






8480 Plans

Final Audit Report

2020-10-29

Created:	2020-10-29
By:	ENG- Christy Bachmann (CBACHMANN@CITYOFMADISON.COM)
Status:	Signed
Transaction ID:	CBJCHBCAABAAhcyJiPA7WIWAEEmEzj4rrfqNxxwD8NCMJ

"8480 Plans" History

-  Document created by ENG- Christy Bachmann (CBACHMANN@CITYOFMADISON.COM)
2020-10-29 - 9:22:28 PM GMT- IP address: 204.147.0.15
-  Document emailed to sarah lerner (slerner@cityofmadison.com) for signature
2020-10-29 - 9:23:37 PM GMT
-  Email viewed by sarah lerner (slerner@cityofmadison.com)
2020-10-29 - 9:23:46 PM GMT- IP address: 34.220.193.71
-  Document e-signed by sarah lerner (slerner@cityofmadison.com)
Signature Date: 2020-10-29 - 9:24:49 PM GMT - Time Source: server- IP address: 204.147.0.15
-  Agreement completed.
2020-10-29 - 9:24:49 PM GMT