

MARK	REVISION	DATE	BY
11543		4/17/2024 7:17 PM	


11543
 E WILSON ST & E DOTY ST RECONSTRUCTION ASSESSMENT DISTRICT-2023MADISON, WI
 8735
 CONTRACT NO:

DETAILS - INTERSECTION GRADES
 M:\DESIGN\Projects\11543\CAD\Streets\11543EN-Details.dwg



11543
 D-14

ADDENDUM NO. 1 (4/1/2024) - F.B.E.G.
 1. REPLACED DETECTABLE WARNING FIELDS FOR PEDESTRIAN DIRECTIONAL FIELDS AT CYCLE TRACK ACCESS RAMPS

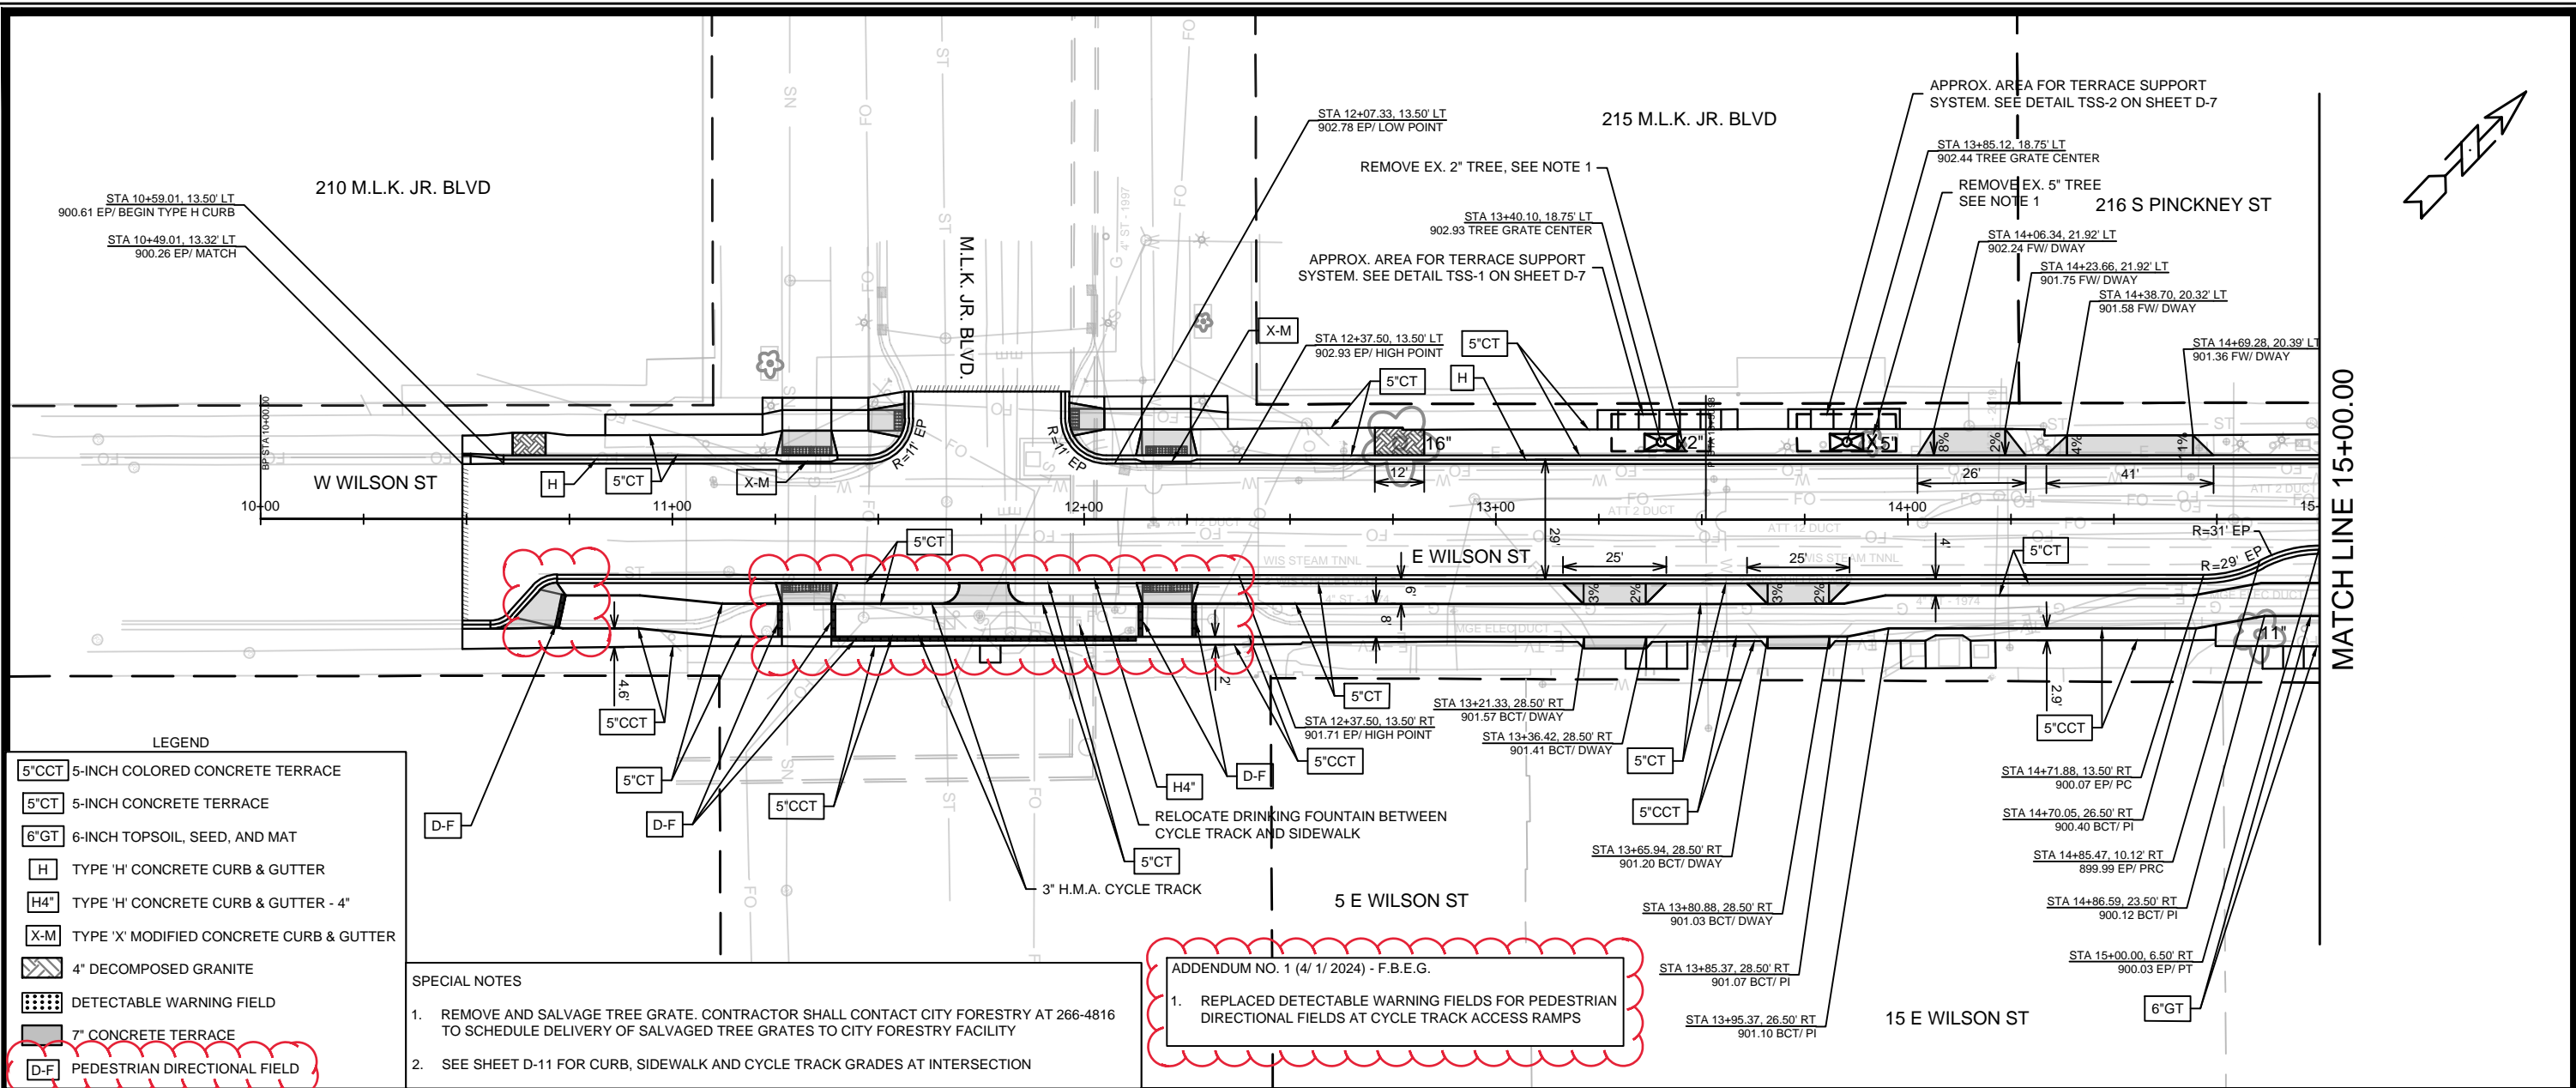


LEGEND

- 5\"/>


- SPECIAL NOTES**
1. REMOVE AND SALVAGE TREE GRATE. CONTRACTOR SHALL CONTACT CITY FORESTRY AT 266-4816 TO SCHEDULE DELIVERY OF SALVAGED TREE GRATES TO CITY FORESTRY FACILITY
 2. SEE SHEET D-11 FOR CURB, SIDEWALK AND CYCLE TRACK GRADES AT INTERSECTION

ADDENDUM NO. 1 (4/1/2024) - F.B.E.G.
 1. REPLACED DETECTABLE WARNING FIELDS FOR PEDESTRIAN DIRECTIONAL FIELDS AT CYCLE TRACK ACCESS RAMPS

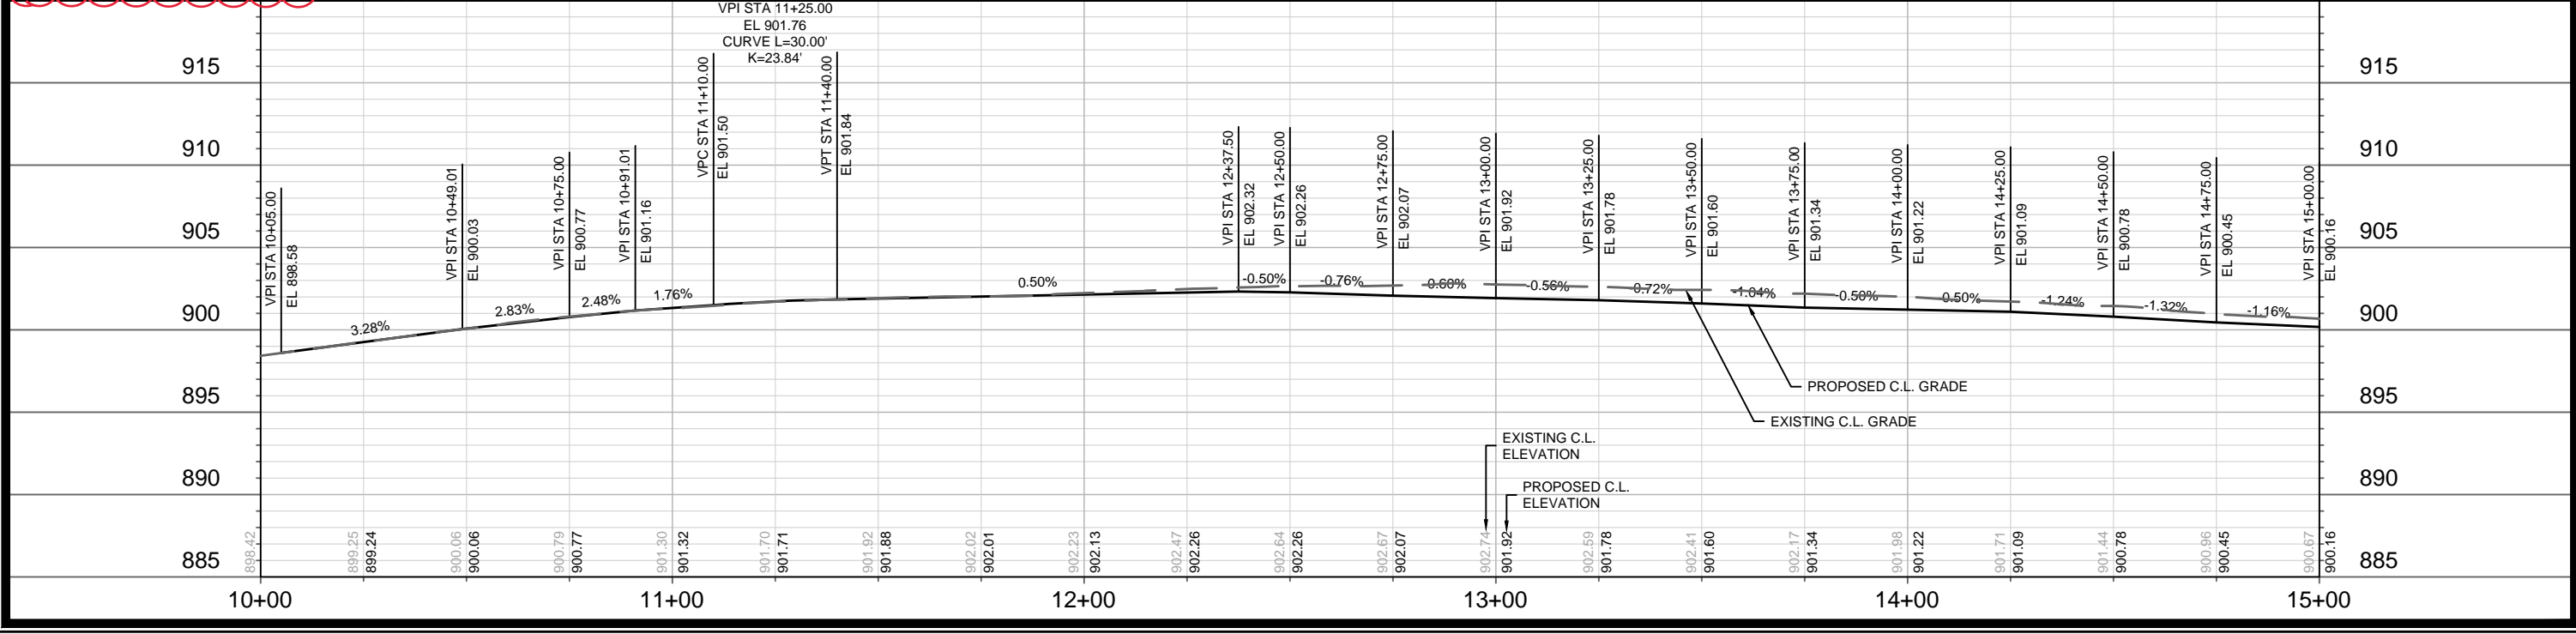


11543	8735	11543	P-1
PLAN & PROFILE - E WILSON ST E WILSON ST & DOTY ST RECONSTRUCTION ASSESSMENT DISTRICT-2023MADISON, WI			
M:\DESIGN\Projects\11543\CAD\Streets\11543EN-PnP.dwg			
11543			
P-1			

MATCH LINE 25+00.00

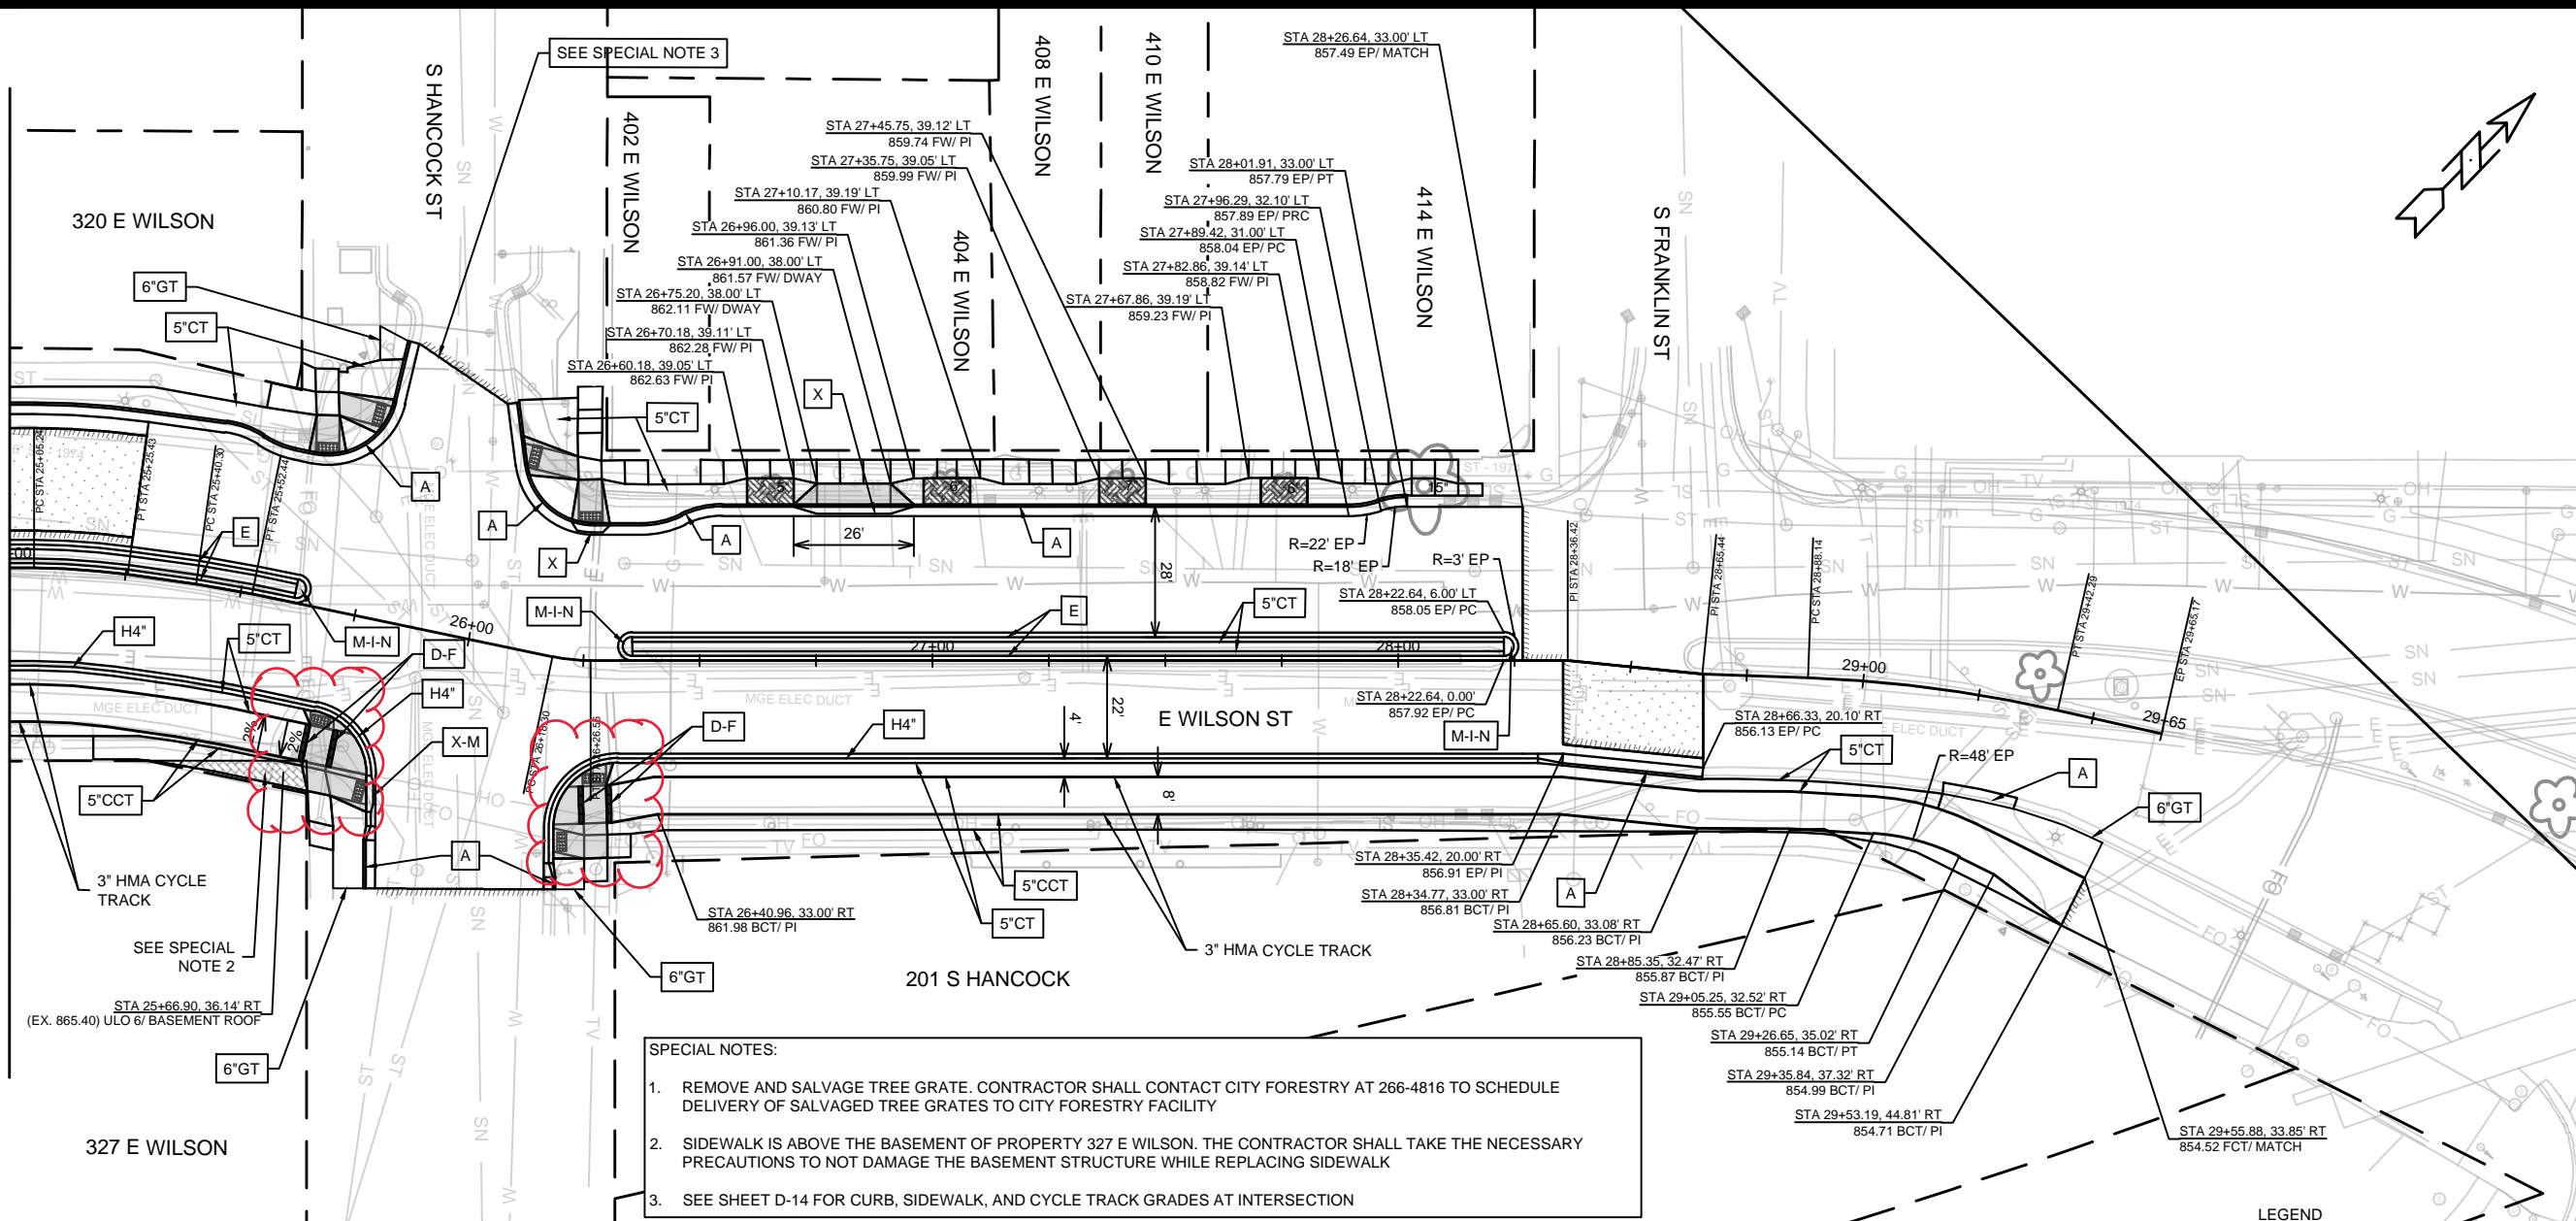

- SPECIAL NOTES:**
1. REMOVE AND SALVAGE TREE GRATE. CONTRACTOR SHALL CONTACT CITY FORESTRY AT 266-4816 TO SCHEDULE DELIVERY OF SALVAGED TREE GRATES TO CITY FORESTRY FACILITY
 2. SIDEWALK IS ABOVE THE BASEMENT OF PROPERTY 327 E WILSON. THE CONTRACTOR SHALL TAKE THE NECESSARY PRECAUTIONS TO NOT DAMAGE THE BASEMENT STRUCTURE WHILE REPLACING SIDEWALK
 3. SEE SHEET D-14 FOR CURB, SIDEWALK, AND CYCLE TRACK GRADES AT INTERSECTION

- ADDENDUM NO. 1 (4/ 1/ 2024) - F.B.E.G.**
1. REPLACED DETECTABLE WARNING FIELDS FOR PEDESTRIAN DIRECTIONAL FIELDS AT CYCLE TRACK ACCESS RAMPS

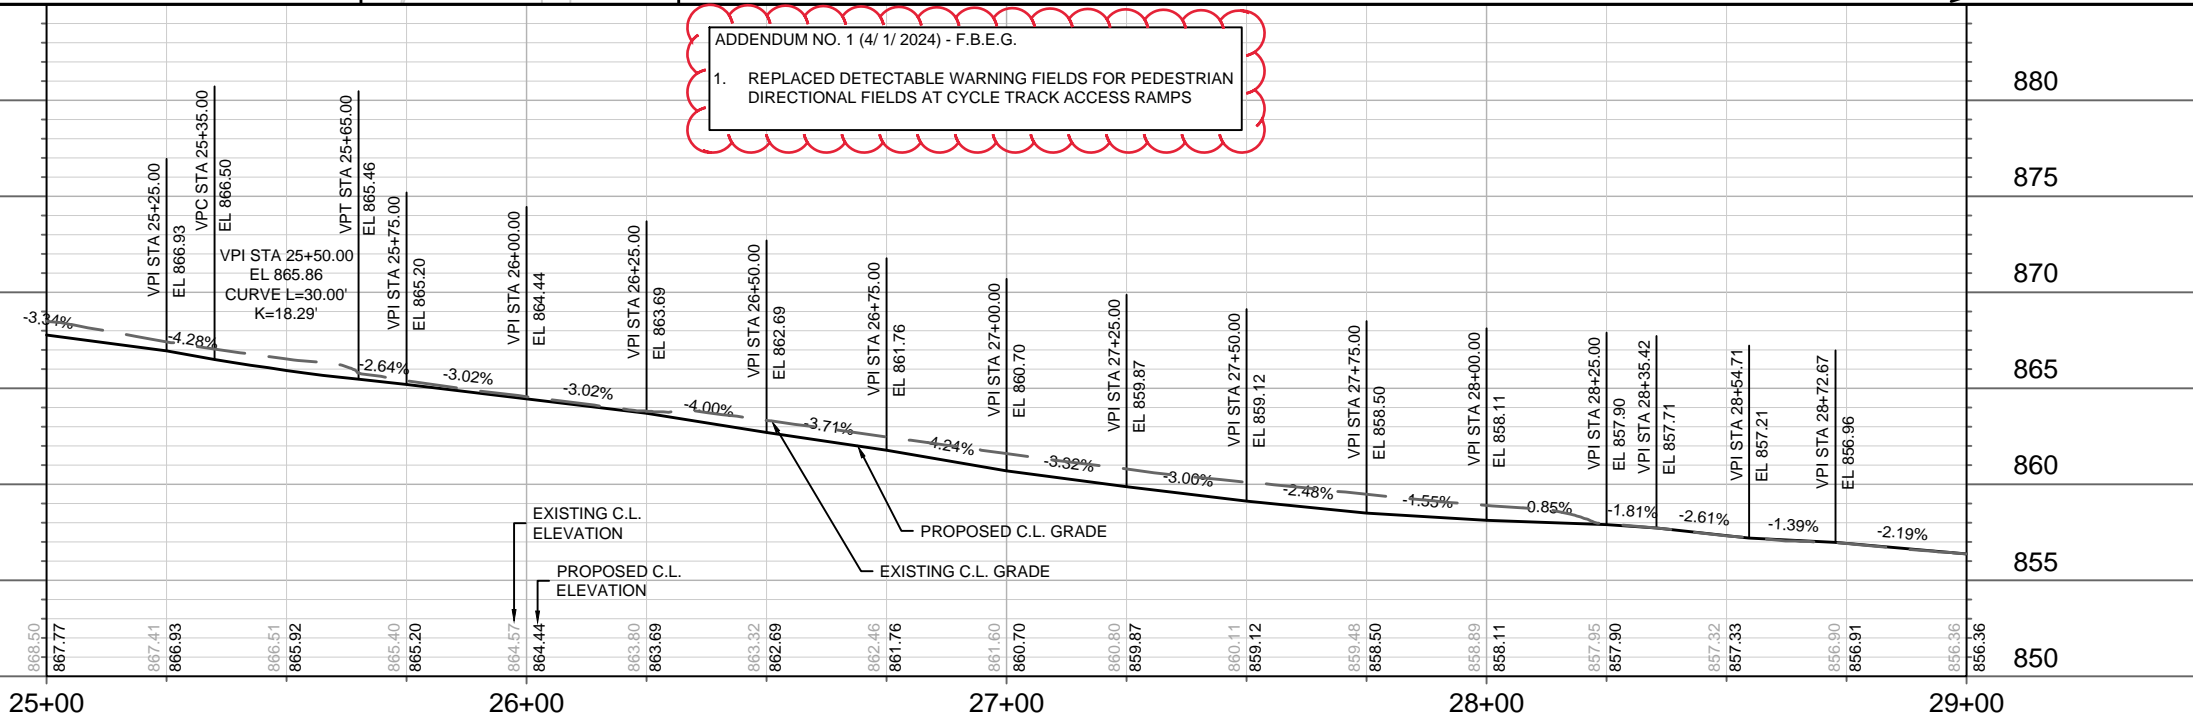

LEGEND

5'CCT	5-INCH COLORED CONCRETE TERRACE
5'CT	5-INCH CONCRETE TERRACE
6'GT	6-INCH TOPSOIL, SEED, AND MAT
A	TYPE 'A' CONCRETE CURB & GUTTER
H	TYPE 'H' CONCRETE CURB & GUTTER
H4"	TYPE 'H' CONCRETE CURB & GUTTER - 4'
E	TYPE 'E' CONCRETE CURB & GUTTER
X	TYPE 'X' CONCRETE CURB & GUTTER
X-M	TYPE 'X' MODIFIED CONCRETE CURB & GUTTER
M-I-N	CONCRETE MOUNTABLE MEDIAN ISLAND NOSE
[Pattern]	4" DECOMPOSED GRANITE, L=10', SPECIAL NOTE 1
[Pattern]	DETECTABLE WARNING FIELD
[Pattern]	7" CONCRETE TERRACE
[Pattern]	2.25" FULL WIDTH GRIND, SURFACE HMA 4 MT 58-28 S
X	CLEAR & GRUB
[Pattern]	SAWCUT PAVEMENT
D-F	PEDESTRIAN DIRECTIONAL FIELD

PLAN & PROFILE - E WILSON ST

E WILSON ST & E DOTY ST RECONSTRUCTION ASSESSMENT DISTRICT-2023MADISON, WI

M:\DESIGN\Projects\11543\CAD\Streets\11543EN-PnP.dwg

11543

8735

CONTRACT NO:

11543

Scale: 1" = 40'

DATE

BY

REVISION

DESIGNED BY: #

DATE: 4/17/2024 5:19 PM

P-4

11543

P-4