



PAVEMENT MARKING CALLOUTS

1	PAVEMENT MARKING EPOXY, DOUBLE YELLOW, 4-INCH
2	PAVEMENT MARKING EPOXY, 6-INCH SOLID
3	PAVEMENT MARKING EPOXY, 6-INCH, 10' LINE WITH 30' GAP
4	PAVEMENT MARKING EPOXY, 6-INCH, 2' LINE WITH 6' GAP
5	PAVEMENT MARKING EPOXY, 6-INCH WHITE, 5' LINE WITH 5' GAP
6	PAVEMENT MARKING EPOXY, CROSSWALK, 6-INCH
7	PAVEMENT MARKING EPOXY, STOP LINE, 24-INCH
8	PAVEMENT MARKING EPOXY, SYMBOL, BIKE LANE
9	PAVEMENT MARKING EPOXY, SYMBOL, LEFT ARROW
10	PAVEMENT MARKING EPOXY, WORD, ONLY


MCKEE RD

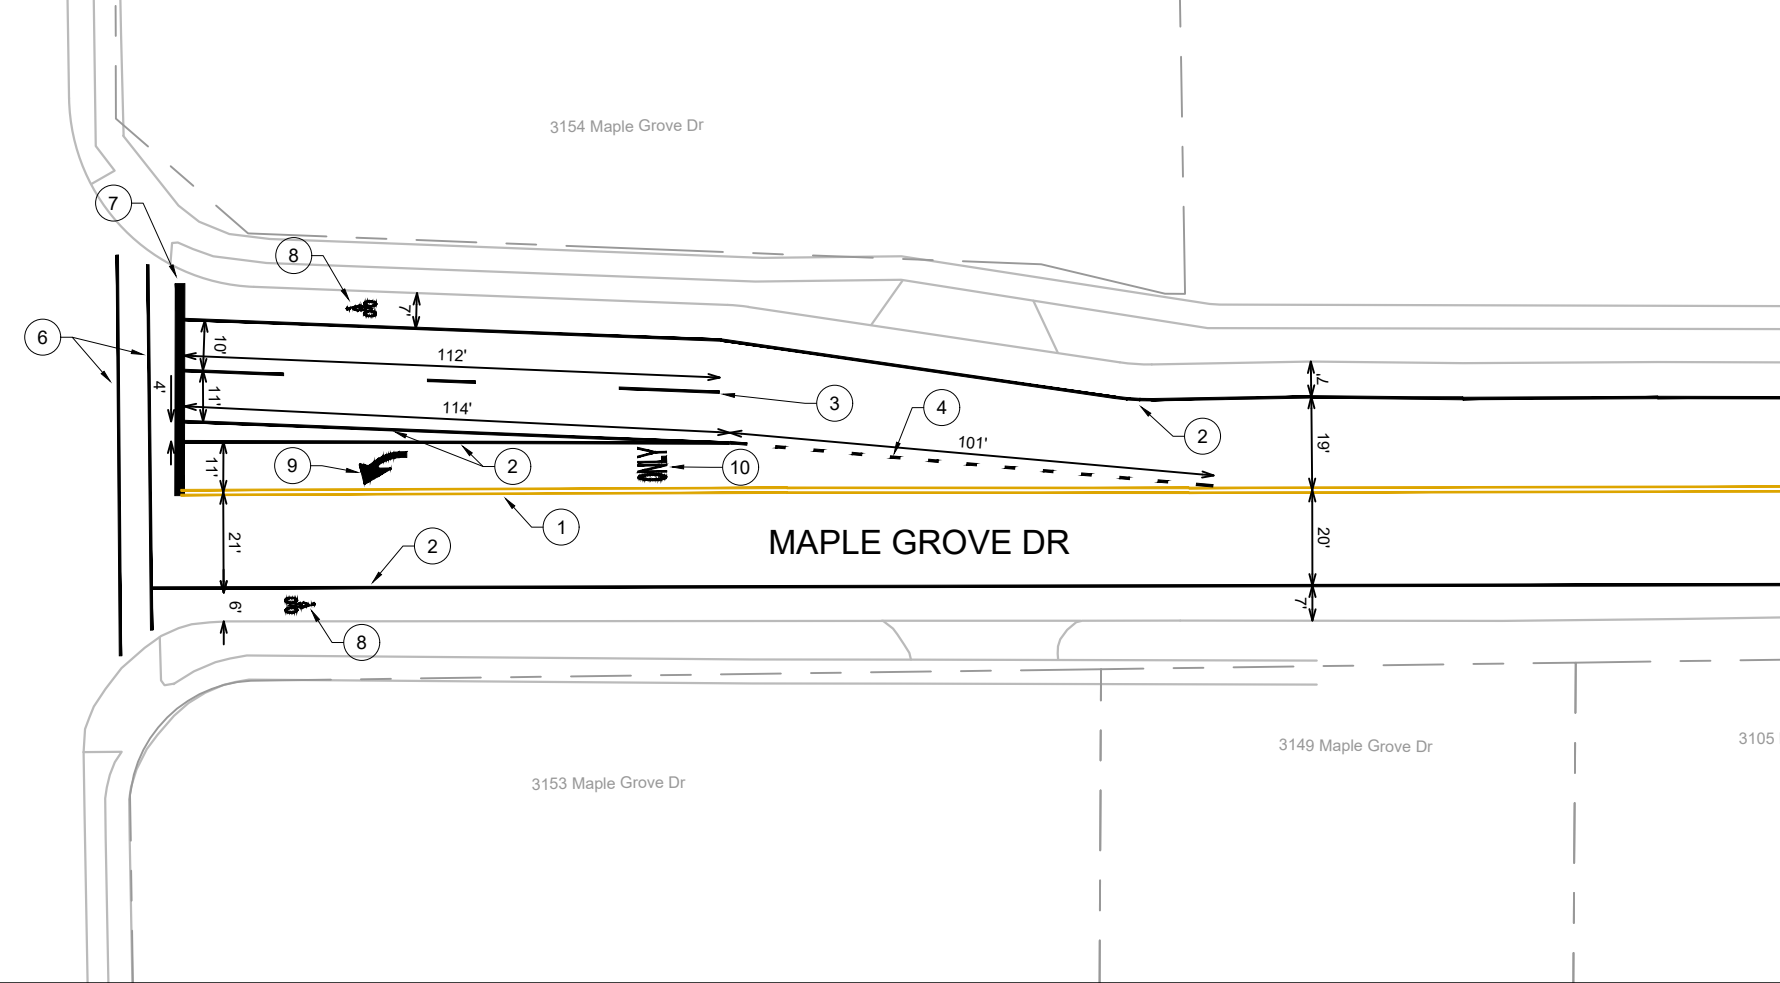

MATCH LINE 1

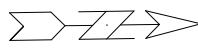

CHESTER DR

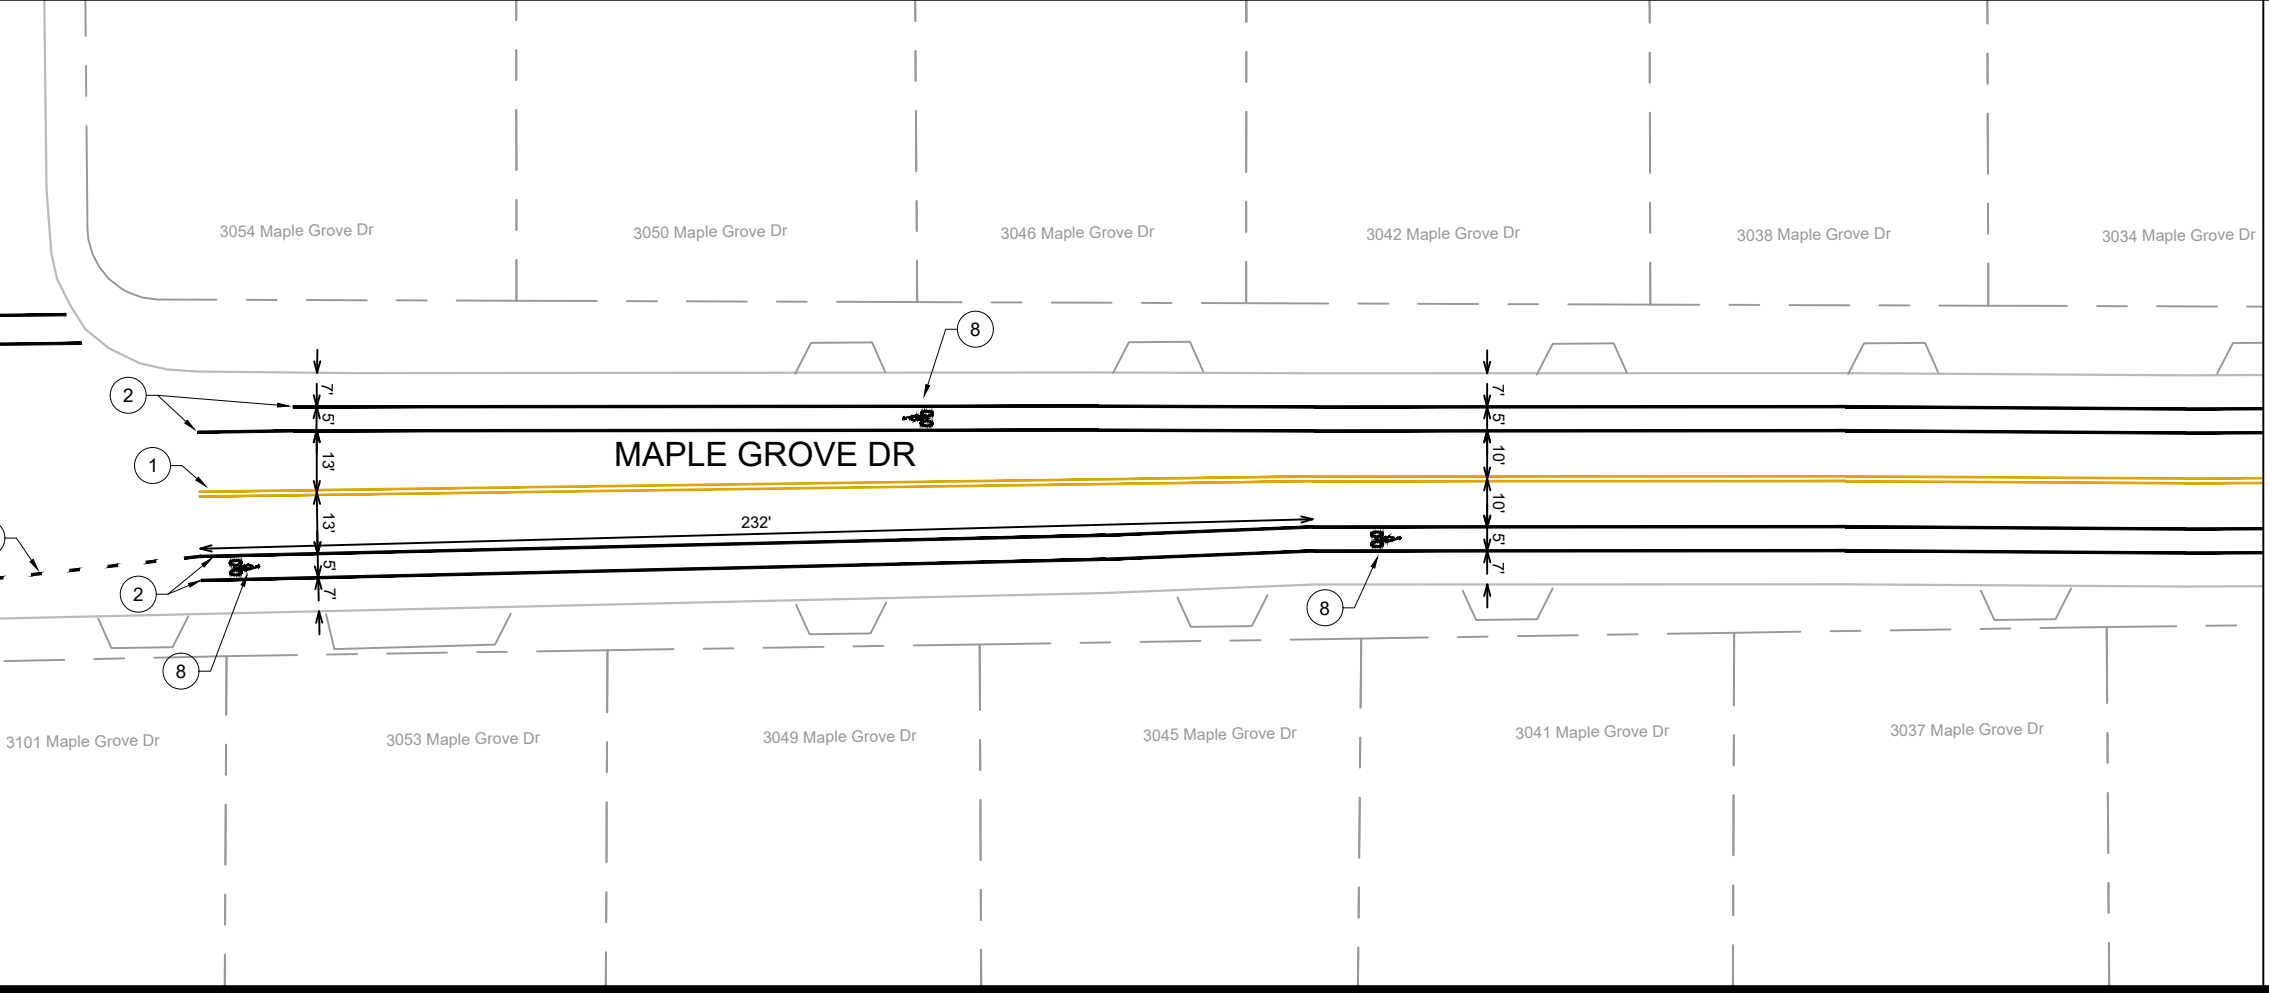

MATCH LINE 1


MATCH LINE 2

MARK	REVISION	DATE	BY
14896			


14896
MADISON, WI
2024 RESURFACING
M:\DESIGN\Traffic\Construction Projects\2024\14896 - Resurfacing Projects\14896_Resurfacing - Maple Grove Dr Pavement Marking Plan.dwg----



14896
PM-1

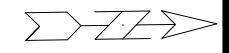

3030 Maple Grove Dr 3026 Maple Grove Dr 3022 Maple Grove Dr 3018 Maple Grove Dr 3014 Maple Grove Dr 3010 Maple Grove Dr

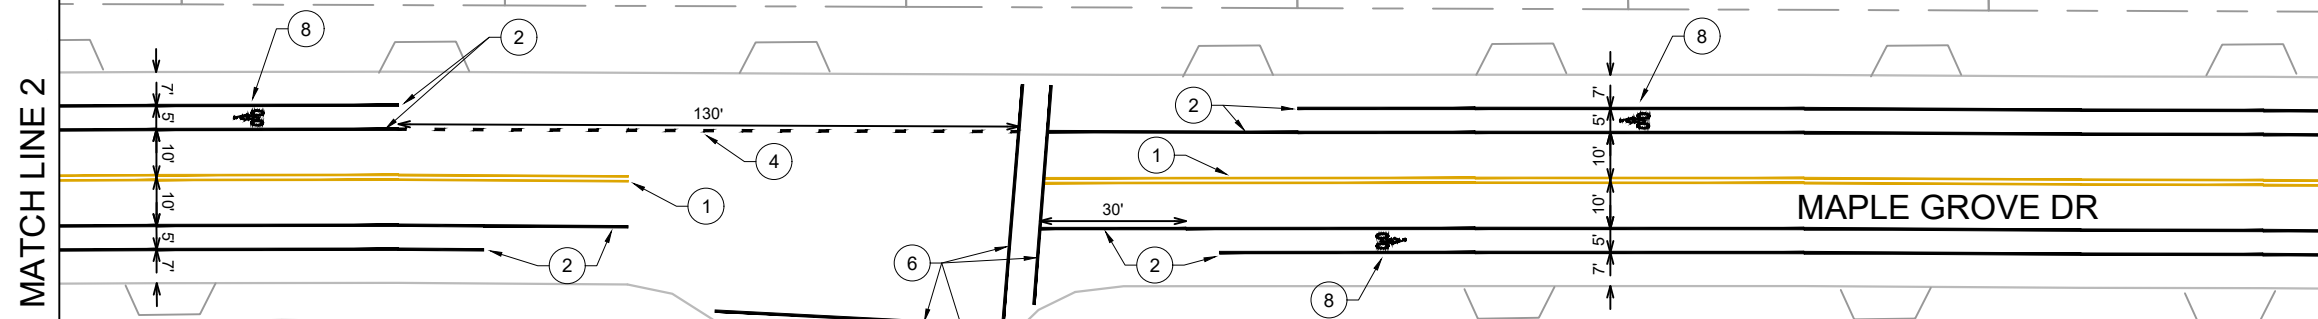

3033 Maple Grove Dr 3413 Prairie Rd 3414 Prairie Rd 3017 Maple Grove Dr 3013 Maple Grove Dr 3009 Ma



3006 Maple Grove Dr 3002 Maple Grove Dr 2934 Maple Grove Dr 2930 Maple Grove Dr 2926 Maple Grove Dr



3005 Maple Grove Dr 3001 Maple Grove Dr 2937 Maple Grove Dr 2933 Maple Grove Dr 2929 Maple Grove Dr 1 Maple G

PAVEMENT MARKING CALLOUTS	
1	PAVEMENT MARKING EPOXY, DOUBLE YELLOW, 4-INCH
2	PAVEMENT MARKING EPOXY, 6-INCH SOLID
3	PAVEMENT MARKING EPOXY, 6-INCH, 10' LINE WITH 30' GAP
4	PAVEMENT MARKING EPOXY, 6-INCH, 2' LINE WITH 6' GAP
5	PAVEMENT MARKING EPOXY, 6-INCH WHITE, 5' LINE WITH 5' GAP
6	PAVEMENT MARKING EPOXY, CROSSWALK, 6-INCH
7	PAVEMENT MARKING EPOXY, STOP LINE, 24-INCH
8	PAVEMENT MARKING EPOXY, SYMBOL, BIKE LANE
9	PAVEMENT MARKING EPOXY, SYMBOL, LEFT ARROW
10	PAVEMENT MARKING EPOXY, WORD, ONLY

MARK	REVISION	DATE	BY
14896	1	11/14/2024	LMC


Scale: 1" = 40'

Designed By: LMC Date: 11/14/2024 9:41 AM

14896
MADISON, WI
2024 RESURFACING
M:\DESIGN\Traffic\LMC\Construction Projects\2024\14896 - Resurfacing Projects\14896_Resurfacing - Maple Grove Dr Pavement Marking Plan.dwg----



14896
PM-2

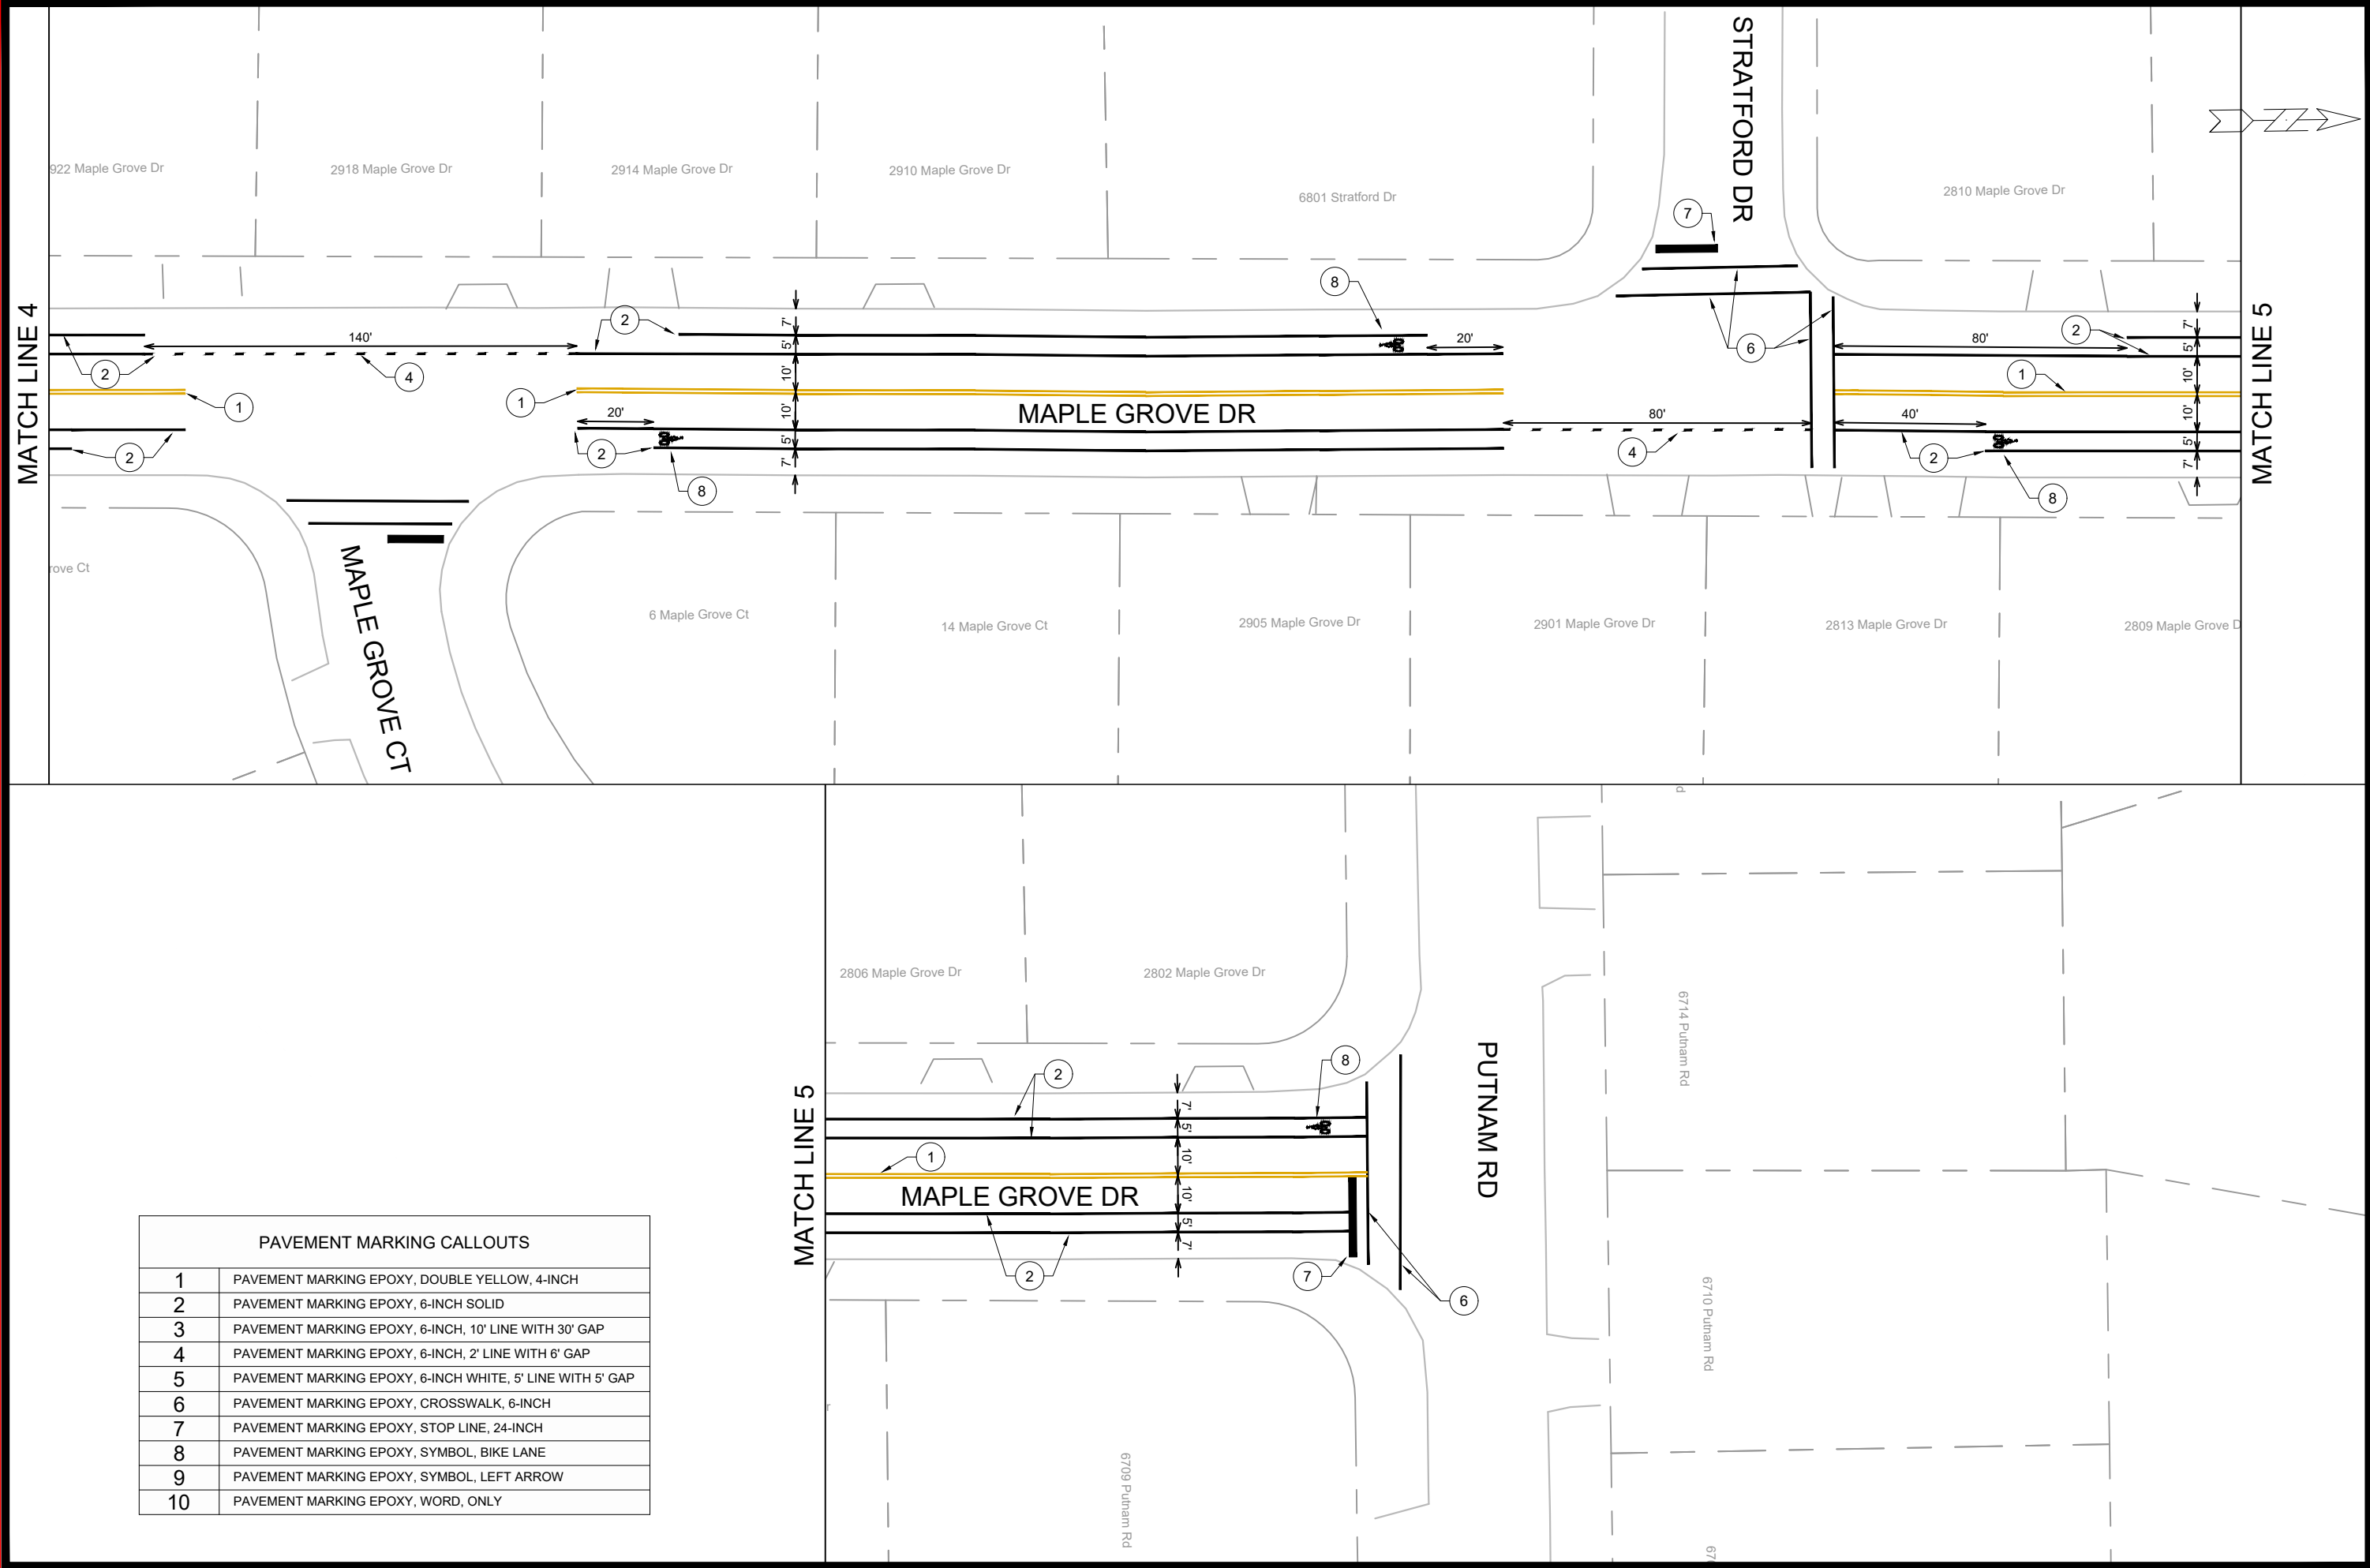

MATCH LINE 4

MATCH LINE 5

MATCH LINE 5

PAVEMENT MARKING CALLOUTS	
1	PAVEMENT MARKING EPOXY, DOUBLE YELLOW, 4-INCH
2	PAVEMENT MARKING EPOXY, 6-INCH SOLID
3	PAVEMENT MARKING EPOXY, 6-INCH, 10' LINE WITH 30' GAP
4	PAVEMENT MARKING EPOXY, 6-INCH, 2' LINE WITH 6' GAP
5	PAVEMENT MARKING EPOXY, 6-INCH WHITE, 5' LINE WITH 5' GAP
6	PAVEMENT MARKING EPOXY, CROSSWALK, 6-INCH
7	PAVEMENT MARKING EPOXY, STOP LINE, 24-INCH
8	PAVEMENT MARKING EPOXY, SYMBOL, BIKE LANE
9	PAVEMENT MARKING EPOXY, SYMBOL, LEFT ARROW
10	PAVEMENT MARKING EPOXY, WORD, ONLY

MARK	REVISION	DATE	BY

14896
 MADISON, WI
 2024 RESURFACING
 M:\DESIGN\Traffic\LMC\Construction Projects\2024\14896 - Resurfacing Projects\14896_Resurfacing - Maple Grove Dr - Pavement Marking Plan.dwg----



14896
 PM-3

Designed By: LMC
 Date: 1/14/2024 9:42 AM
 Scale: 1" = 40'
 14896
 PM-3