
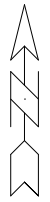


PAVEMENT MARKING CALLOUTS	
1	PAVEMENT MARKING EPOXY, DOUBLE YELLOW, 4-INCH
2	PAVEMENT MARKING EPOXY, 6-INCH SOLID
3	PAVEMENT MARKING EPOXY, 6-INCH, 10' LINE WITH 30' GAP
4	PAVEMENT MARKING EPOXY, 6-INCH, 2' LINE WITH 6' GAP
5	PAVEMENT MARKING EPOXY, 6-INCH WHITE, 5' LINE WITH 5' GAP
6	PAVEMENT MARKING EPOXY, CROSSWALK, 6-INCH
7	PAVEMENT MARKING EPOXY, STOP LINE, 24-INCH
8	PAVEMENT MARKING EPOXY, SYMBOL, BIKE LANE
9	PAVEMENT MARKING EPOXY, SYMBOL, LEFT ARROW
10	PAVEMENT MARKING EPOXY, WORD, ONLY

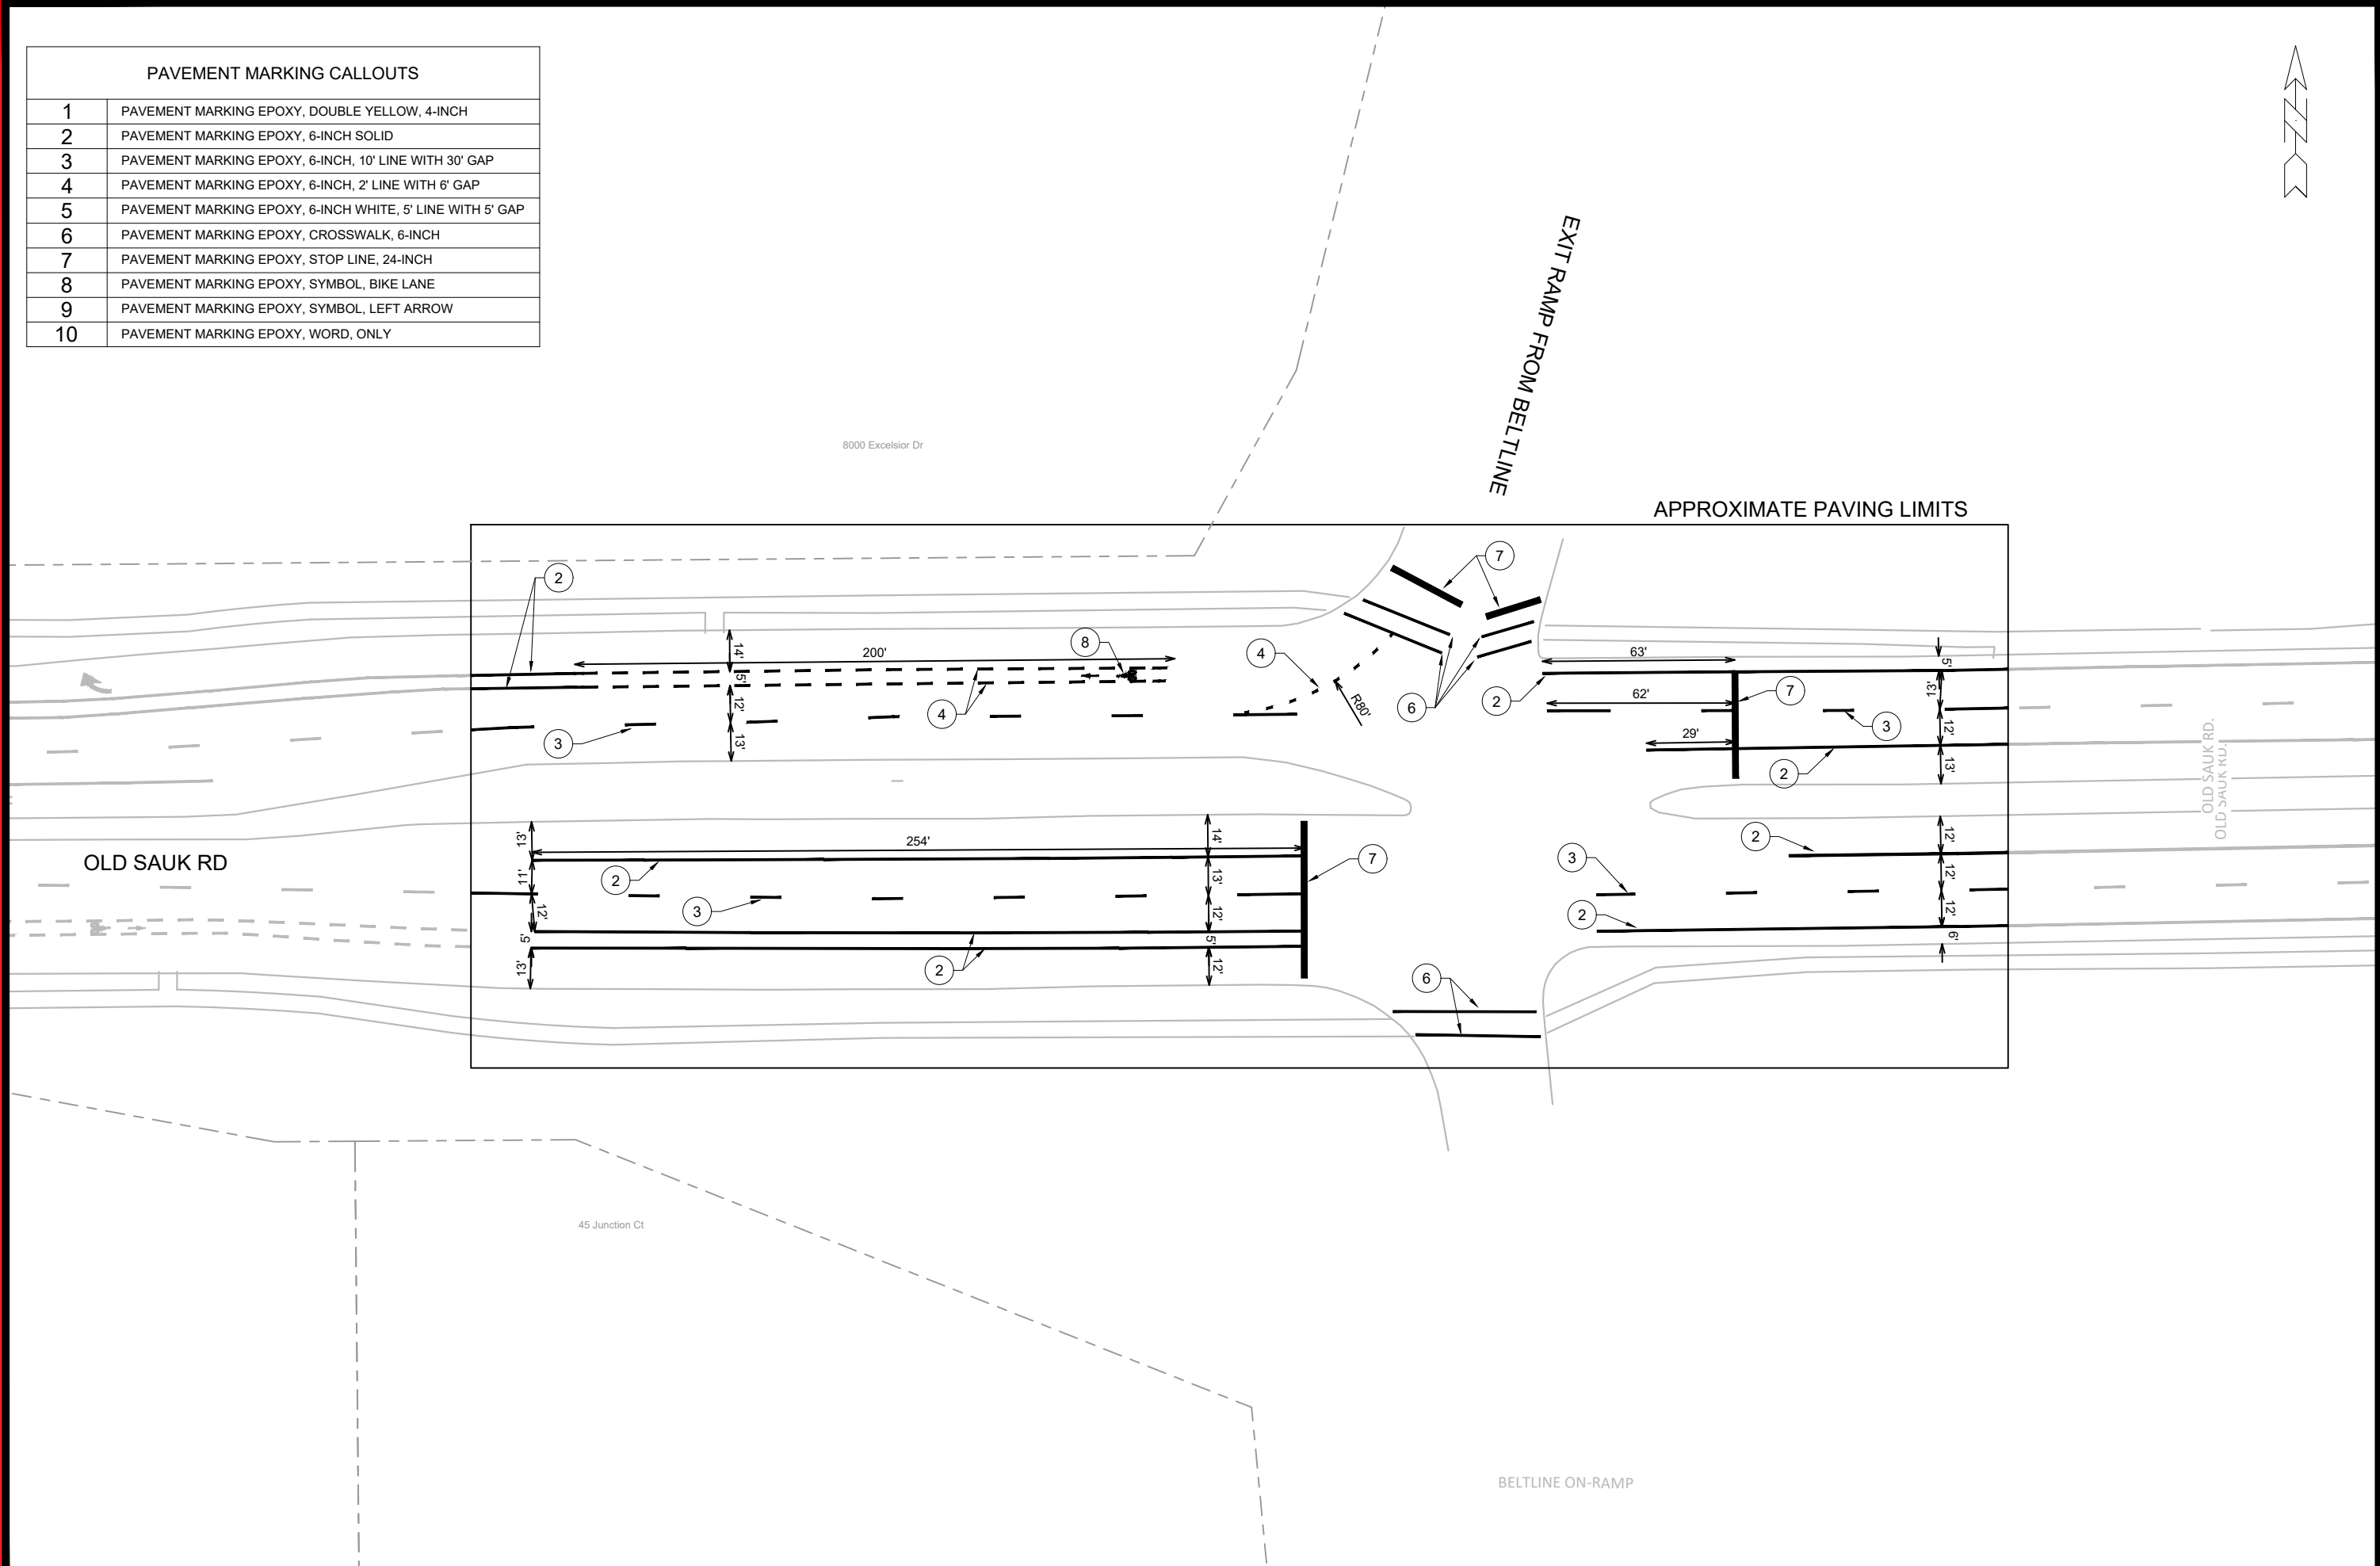


MARK	REVISION	DATE	BY

Designed By: LMC Date: 1/17/2024 9:50 AM Scale: 1:50

OLD SAUK ROAD - PAVEMENT MARKINGS
2024 RESURFACING
M:\DESIGN\Traffic\LMC\Construction Projects\2024\14896 - Resurfacing Projects\14896 - Resurfacing - Old Sauk Road - Pavement Marking Plan.dwg

MADISON, WI
CONTRACT NO:


 SHEET 1 OF 1