

Madison, Wisconsin


CITY OF MADISON
CITY ENGINEERING DIVISION
DEPARTMENT OF PUBLIC WORKS
PLAN OF PROPOSED IMPROVEMENT

INDEX OF SHEETS

SHEET NO.	LM1	LOCATION MAP
SHEET NO.	HA1	HARGROVE STREET
SHEET NO.	HP1-HP3	S HIGH POINT ROAD
SHEET NO.	SA1	SHERMAN AVENUE
SHEET NO.	ST1	STRAUBEL STREET

CITYWIDE SIDEWALK - 2026

CITY PROJECT NO. 15928
CONTRACT NO. 8829

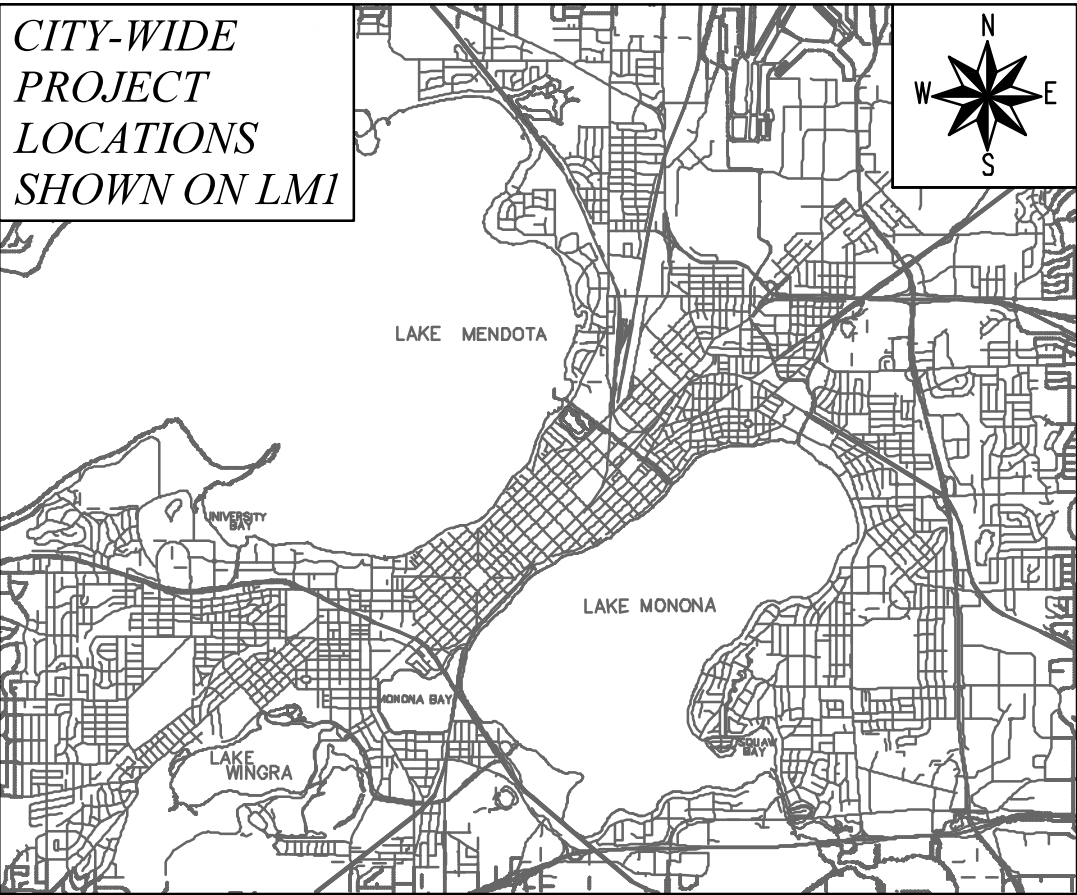

CONVENTIONAL SIGNS	
FIELD VERIFY ALL UTILITY LOCATIONS	
GAS	— G —
STORM SEWER	— ST —
SANITARY SEWER	— SN —
WATER	— W —
BURIED ELECTRIC	— E —
OVERHEAD ELECTRIC	— OH —
POWER POLE	□
ADA COMPLIANT RAMP W/ DETECTABLE WARNING FIELD	▤
COMBUSTIBLE FLUIDS	☀

- NOTES:
- ALL GUTTERS SHALL DRAIN WITH A MINIMUM GRADE OF 0.50% TOWARD STORM SEWER INLETS.
 - SIDEWALK RAMPS SHALL HAVE A MAXIMUM SLOPE OF 1" PER 12". SIDEWALK AND CURB RAMPS SHALL BE CONSTRUCTED WITH A SIDE SLOPE OF 2.00%. SIDEWALK SHALL HAVE A MINIMUM LONGITUDINAL SLOPE OF 0.50% AND A MAXIMUM LONGITUDINAL SLOPE OF 5.00% EXCEPT WHERE STREET GRADES EXCEED 5.00%.
 - MAINTENANCE RESPONSIBILITIES SHOWN ON INDIVIDUAL PLAN SHEET

PUBLIC IMPROVEMENT PROJECT
APPROVED

MAY 19, 2026

BY THE COMMON COUNCIL
OF MADISON, WISCONSIN


PUBLIC IMPROVEMENT DESIGN
APPROVED BY:

05/21/2026

City Engineer

Date

STREET
DESIGNED BY:

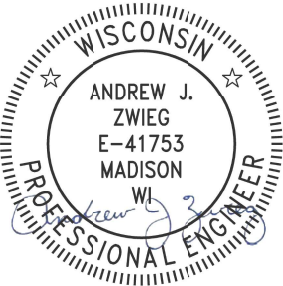


05/21/2026

PLOT SCALE: 1 IN. = 1 FT. XREF


PLOT NAME: ---

REV. DATE: 5/20/2026 11:10 AM



ORIGINATOR: CITY OF MADISON

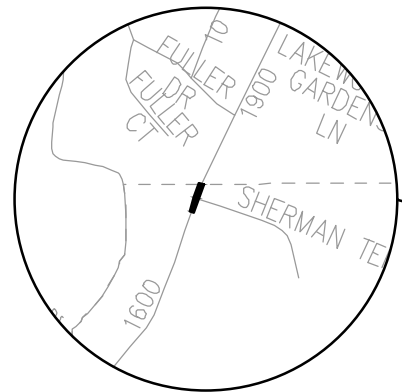


SHERMAN AVE

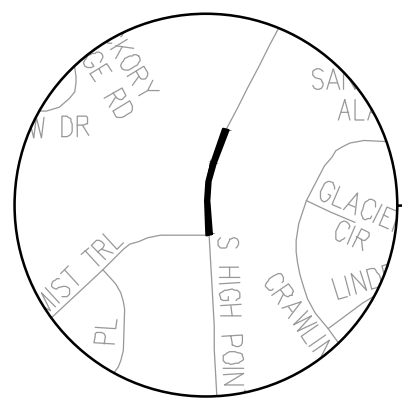

S HIGH POINT RD

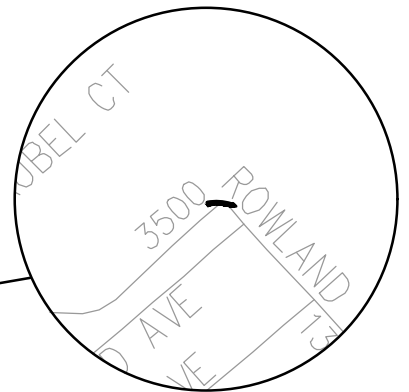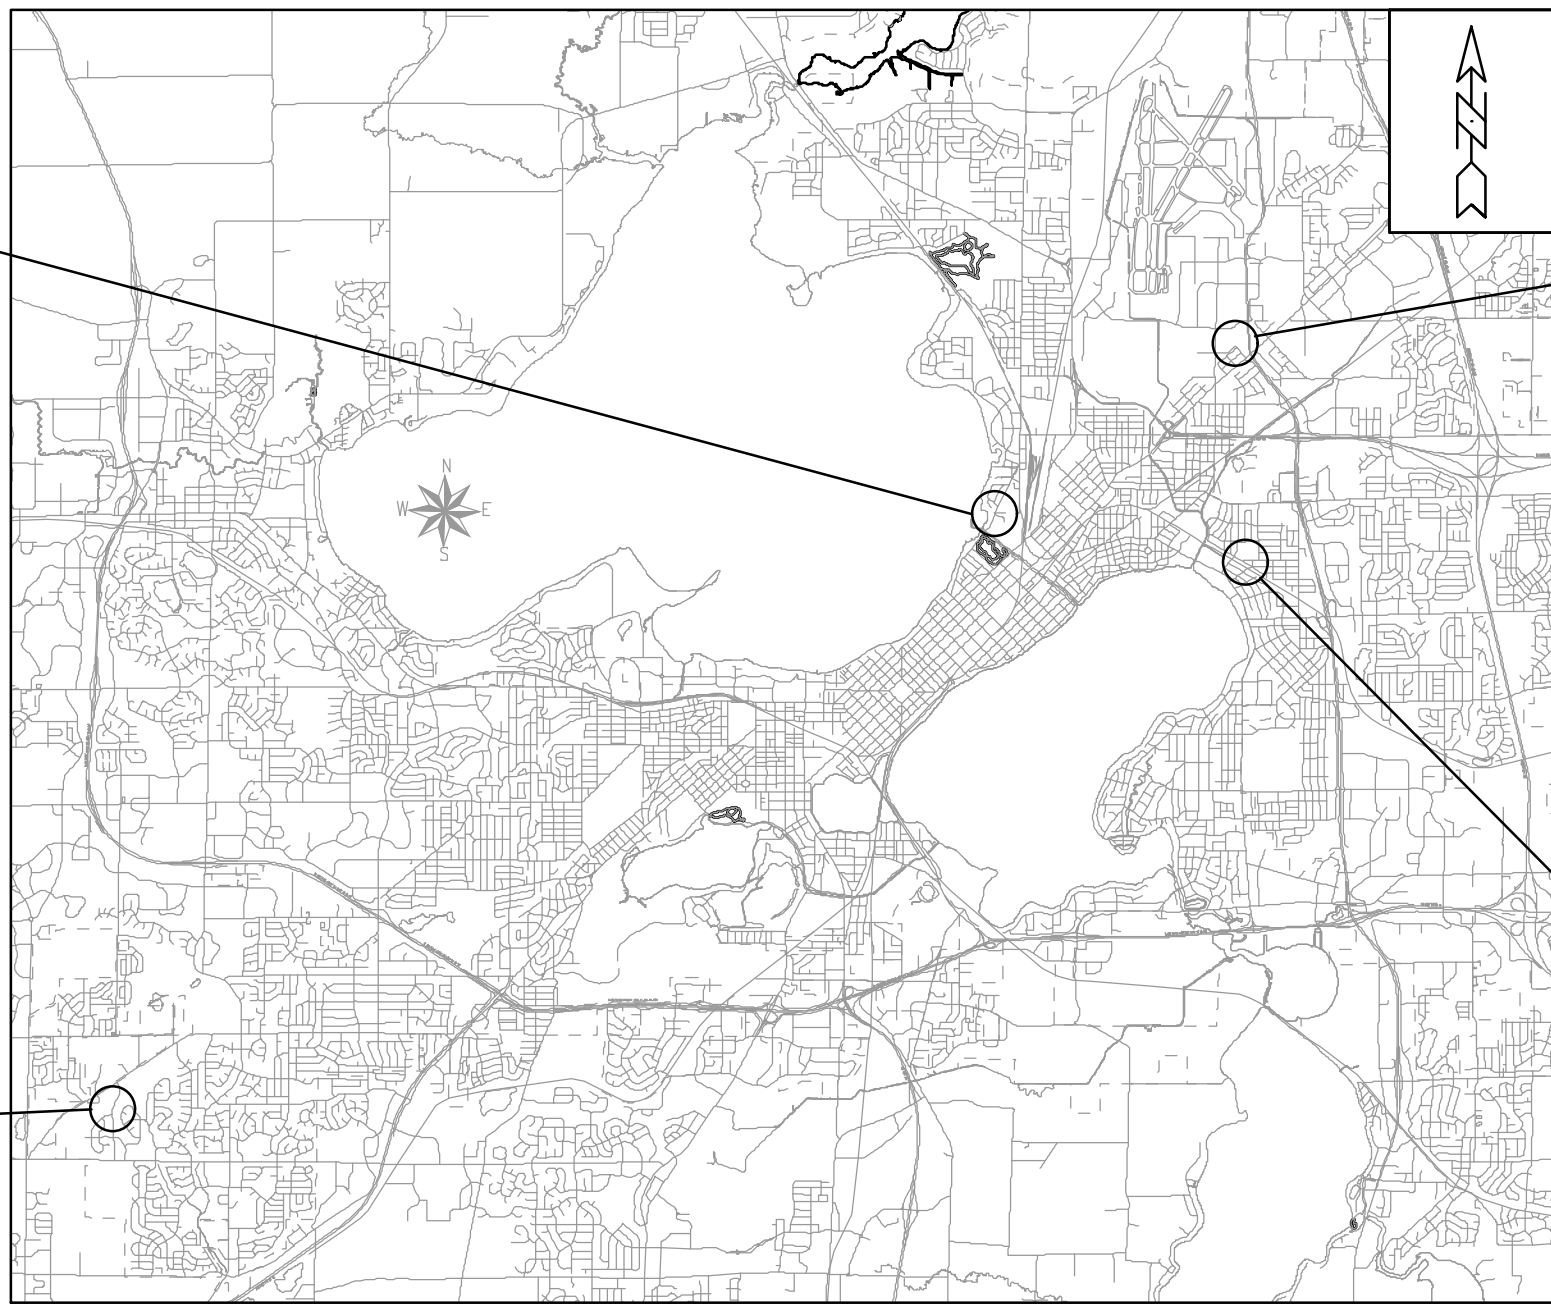


STRAUBEL ST

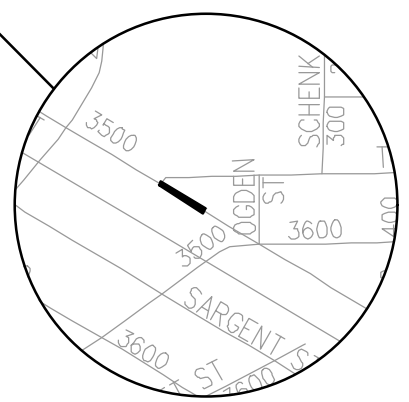

HARGROVE ST

MAINTENANCE NOTE:

- PROPOSED PEDESTRIAN RAMP
REQUIRES SNOW REMOVAL BY CITY

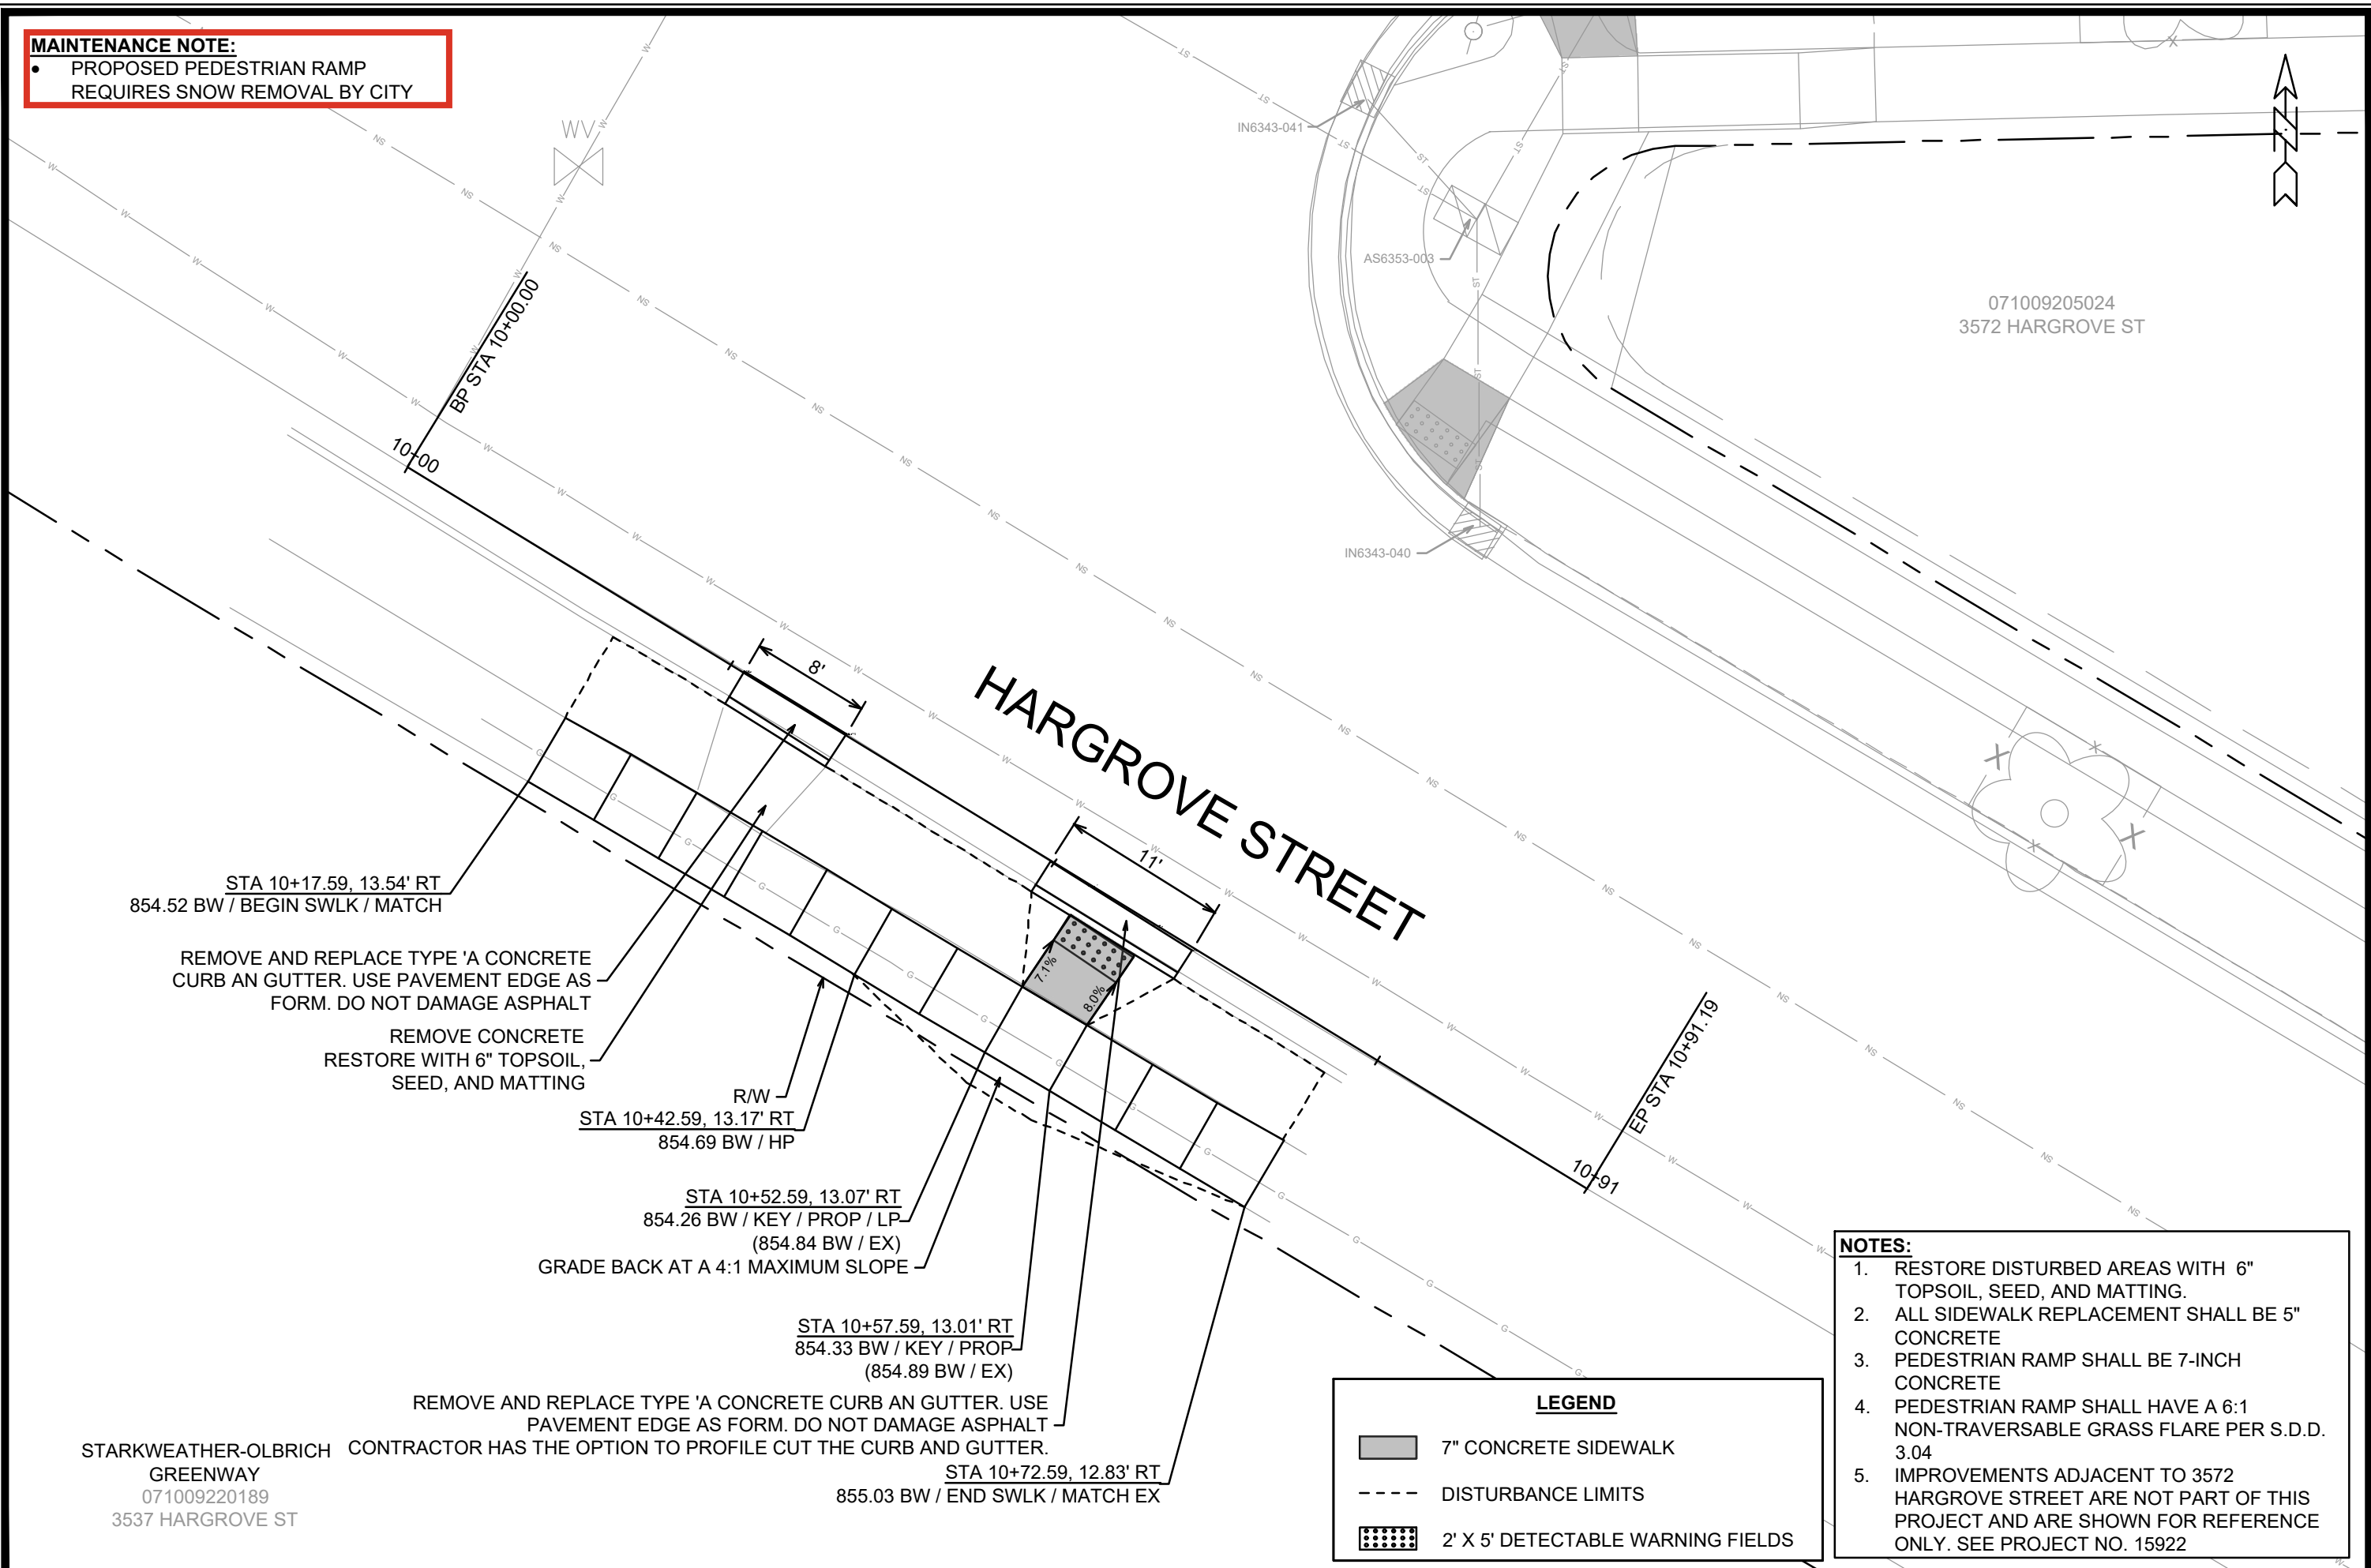

LEGEND

- 7" CONCRETE SIDEWALK
- DISTURBANCE LIMITS
- 2' X 5' DETECTABLE WARNING FIELDS

NOTES:

- RESTORE DISTURBED AREAS WITH 6" TOPSOIL, SEED, AND MATTING.
- ALL SIDEWALK REPLACEMENT SHALL BE 5" CONCRETE
- PEDESTRIAN RAMP SHALL BE 7-INCH CONCRETE
- PEDESTRIAN RAMP SHALL HAVE A 6:1 NON-TRAVERSABLE GRASS FLARE PER S.D.D. 3.04
- IMPROVEMENTS ADJACENT TO 3572 HARGROVE STREET ARE NOT PART OF THIS PROJECT AND ARE SHOWN FOR REFERENCE ONLY. SEE PROJECT NO. 15922

STARKWEATHER-OLBRICH CONTRACTOR HAS THE OPTION TO PROFILE CUT THE CURB AND GUTTER.
GREENWAY
071009220189
3537 HARGROVE ST

15928		MADISON, WI		CONTRACT NO: 8829	
HARGROVE ST - PLAN DETAIL		CITYWIDE SIDEWALK - 2026		M:\DESIGN\Projects\15928\CAD\Streets\15928EN-PlanDetail_HargroveSt.dwg	
15928		HA-1		15928	
DATE: 5/20/2026 8:13 PM		REVISION		BY	
Designated By: GCIT		15928		HA-1	

MAINTENANCE NOTE:


- PROPOSED SIDEWALK REQUIRES SNOW REMOVAL BY CITY
- TERRACE REQUIRES MOWING BY CITY

UBMC REGIONAL WEST CONFLUENCE PONDS
060802311229
2802 S HIGH POINT RD

SLOPE INTERCEPT / DISTURBANCE LIMITS
SEE SHEETS HP2 & HP3 FOR WIDTHS AND SLOPES


PROPERTY LINE

060802203088
2811 BEDROCK LN

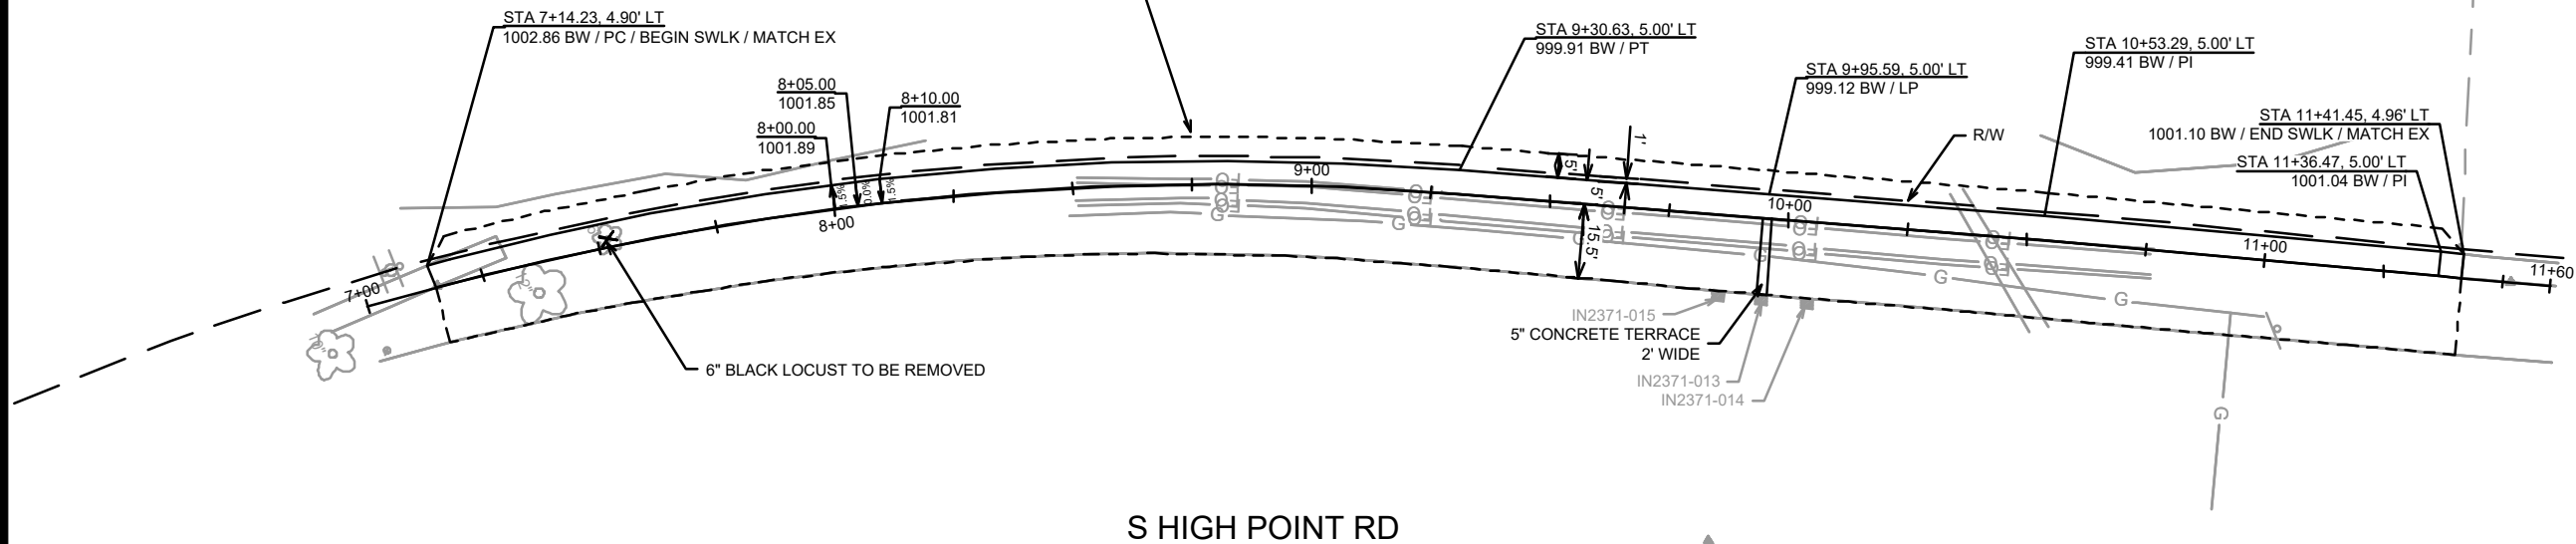

NOTES:

- ALL SIDEWALK SHALL BE 5" CONCRETE UNLESS OTHERWISE NOTED
- RESTORE DISTURBED AREAS WITH 6" TOPSOIL, SEED, AND EROSION MATTING.

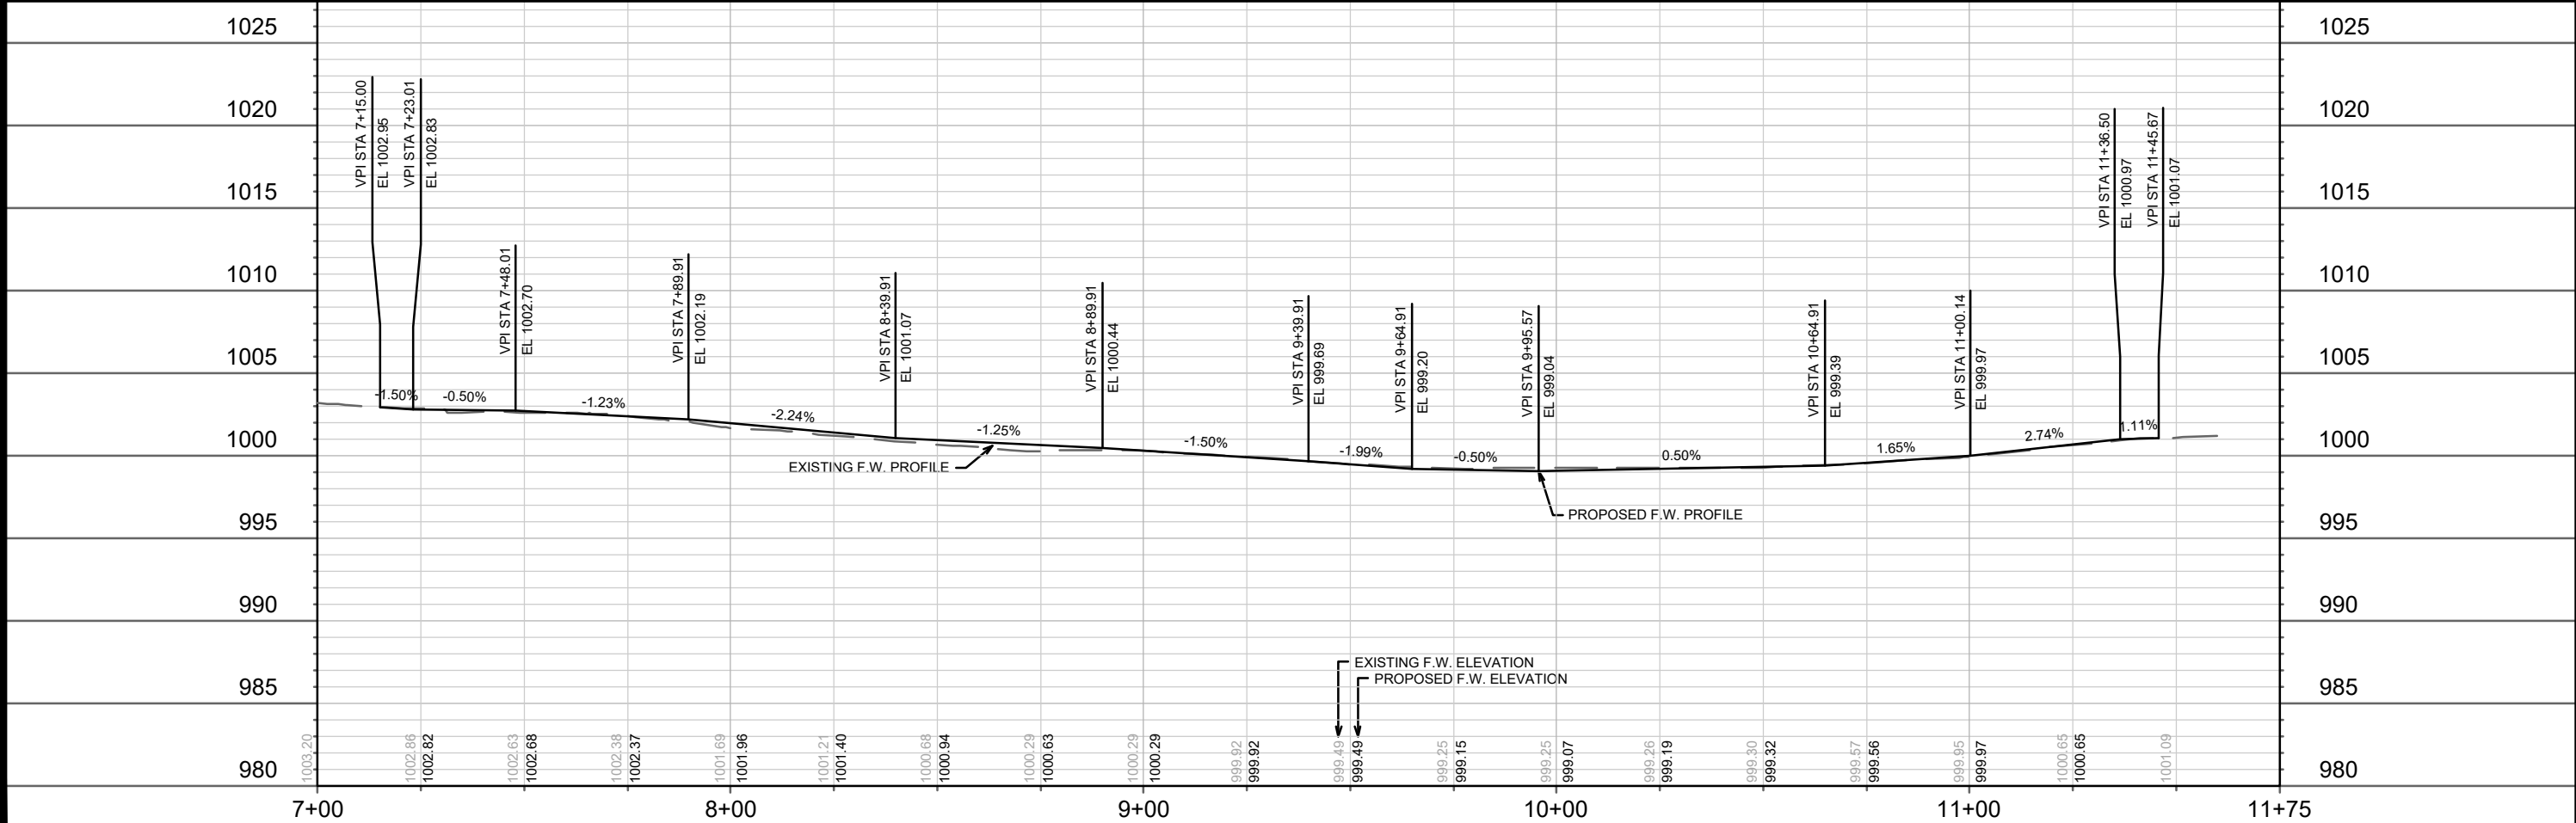













15928	15928	------






15928
MADISON, WI
8829
CONTRACT NO:

S HIGH POINT RD - PLAN & PROFILE
CITYWIDE SIDEWALK - 2026
M:\DESIGN\Projects\15928\CAD\Streets\15928EN-PnP_S High Point.dwg



15928
HP-1

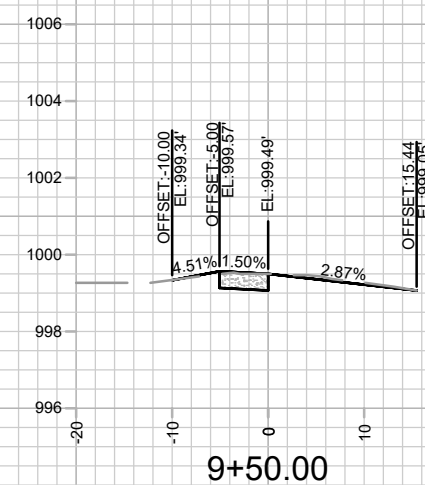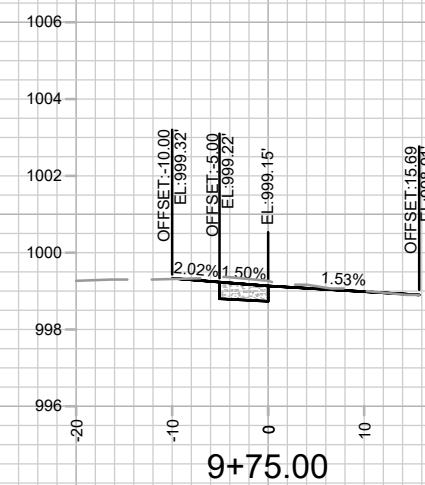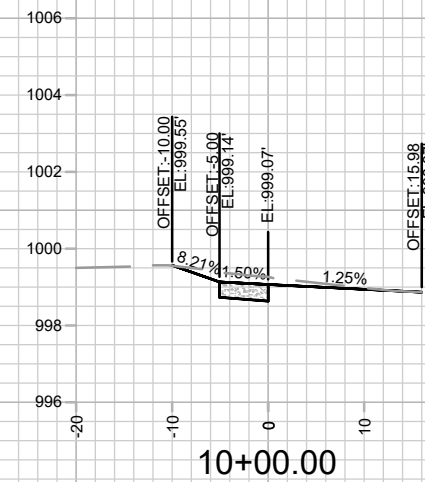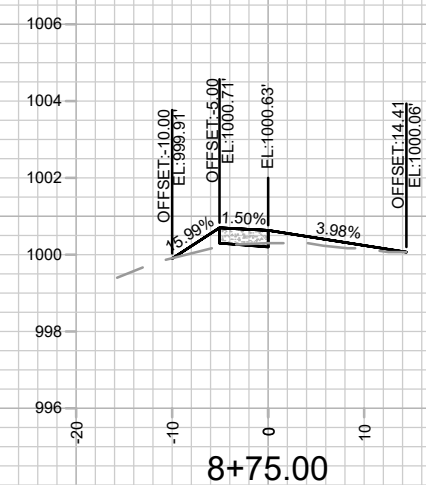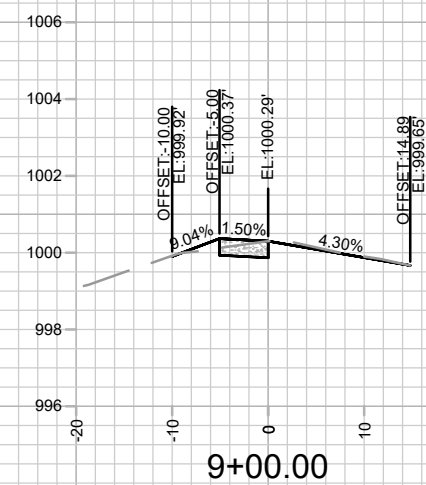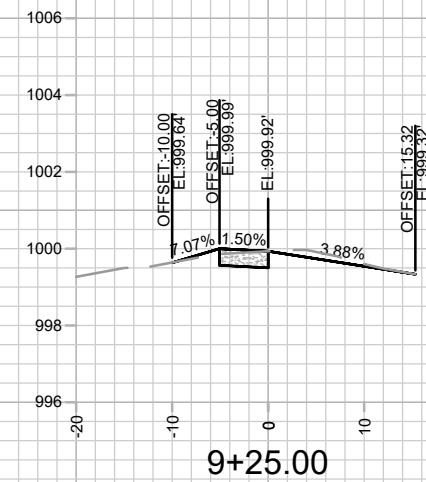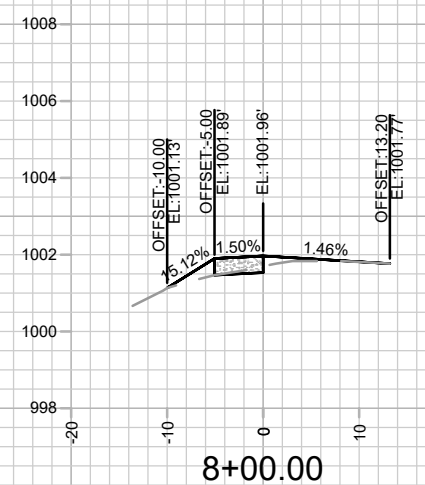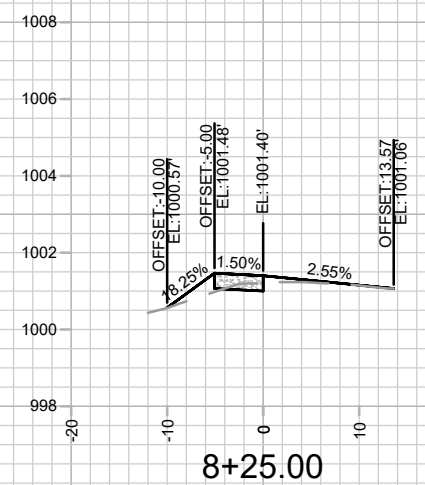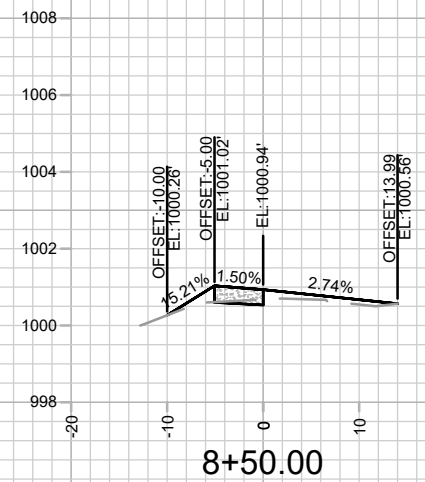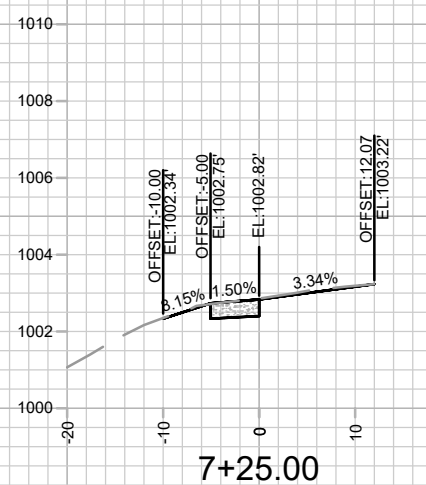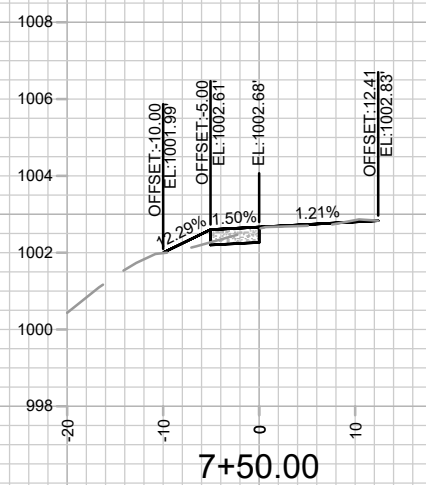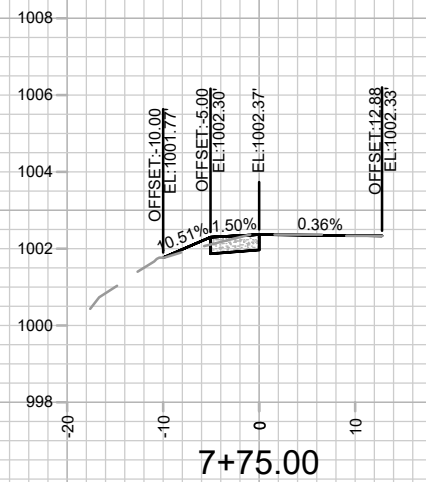

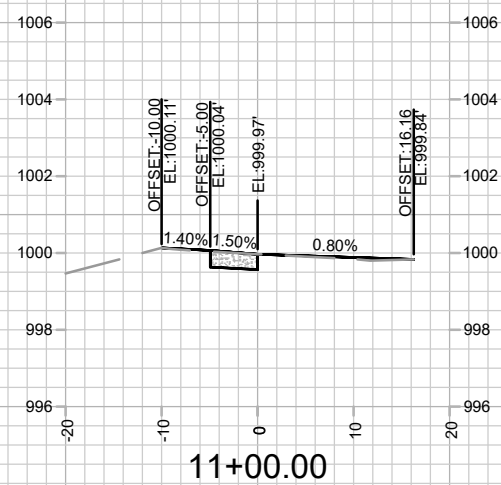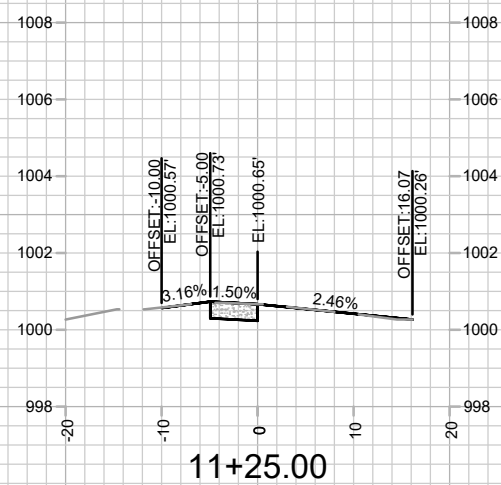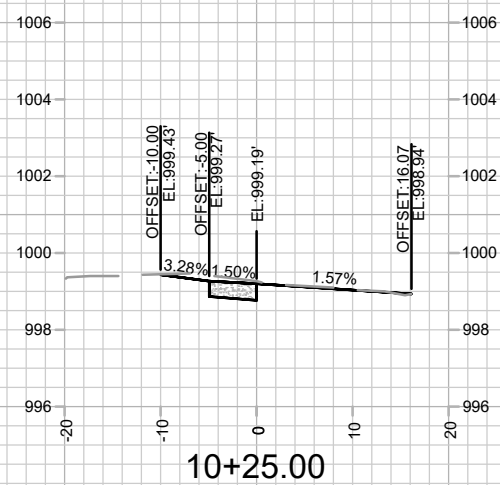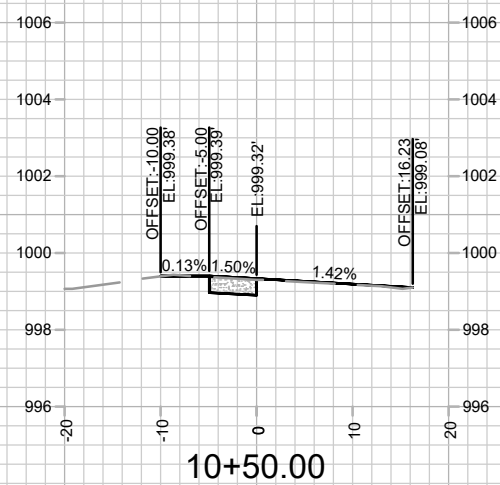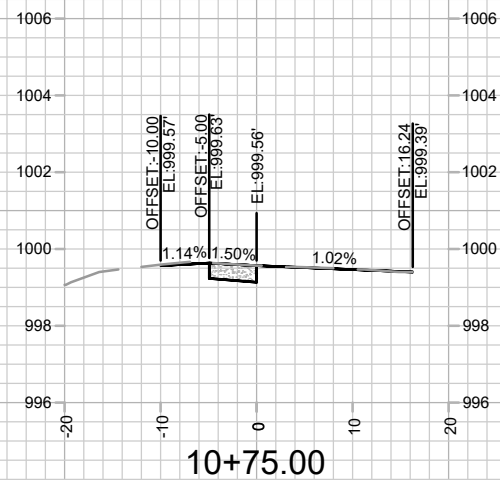

15928
HP-3

S HIGH POINT - CROSS SECTIONS
CITYWIDE SIDEWALK - 2026

M:\DESIGN\Projects\15928\CAD\Streets\15928EN-Corridor_S High Point.dwg

CONTRACT NO:

8829

15928
MADISON, WI

15928

MARK	REVISION	DATE	BY
15928		5/20/2026	HP-3
15928		5/20/2026	HP-3
1			

STRAUBEL ST

GRACELAND AVE

081032108054
3538 STRAUBEL ST

081032100878
3511 ANDERSON ST

APPROXIMATE SIDEWALK AND DRIVEWAY LOCATION
NOT BASED ON SURVEY

APPROXIMATE SIDEWALK LOCATION
NOT BASED ON SURVEY

15' BIKE PATH EASEMENT
(CSM 10236) DOC 3400988

CRACKED SIDEWALK
SQUARE TO BE
REPLACED

PROPOSED SIDEWALK TO
MAINTAIN 1.5% CROSS
SLOPE AND A MINIMUM
PROFILE OF 0.50%

APPROXIMATE CURB LOCATION
NOT BASED ON SURVEY

R=145.4' BW

R=140.4' FW

R=5.0' BW

R=10.0' FW



STRAUBEL ST - PLAN DETAIL		15928	MADISON, WI		15928	ST-1	
CITYWIDE SIDEWALK - 2026				CONTRACT NO: 8829			
M:\DESIGN\Projects\15928\CAD\Streets\15928EN-StreetInework_Straubel.dwg							
							
15928							
ST-1							