

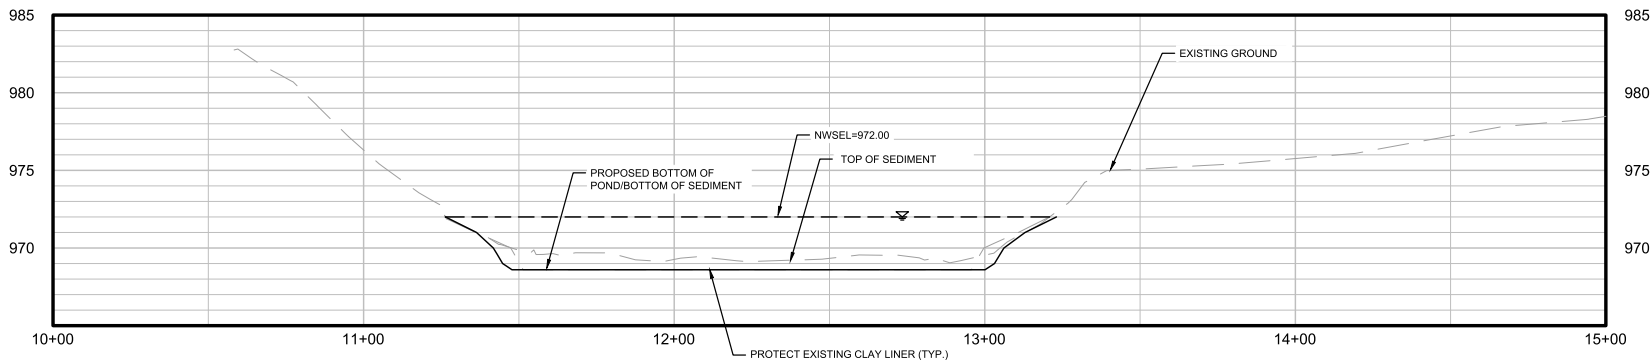


POND A - SECTION A-A

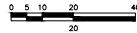

POND B - SECTION B-B

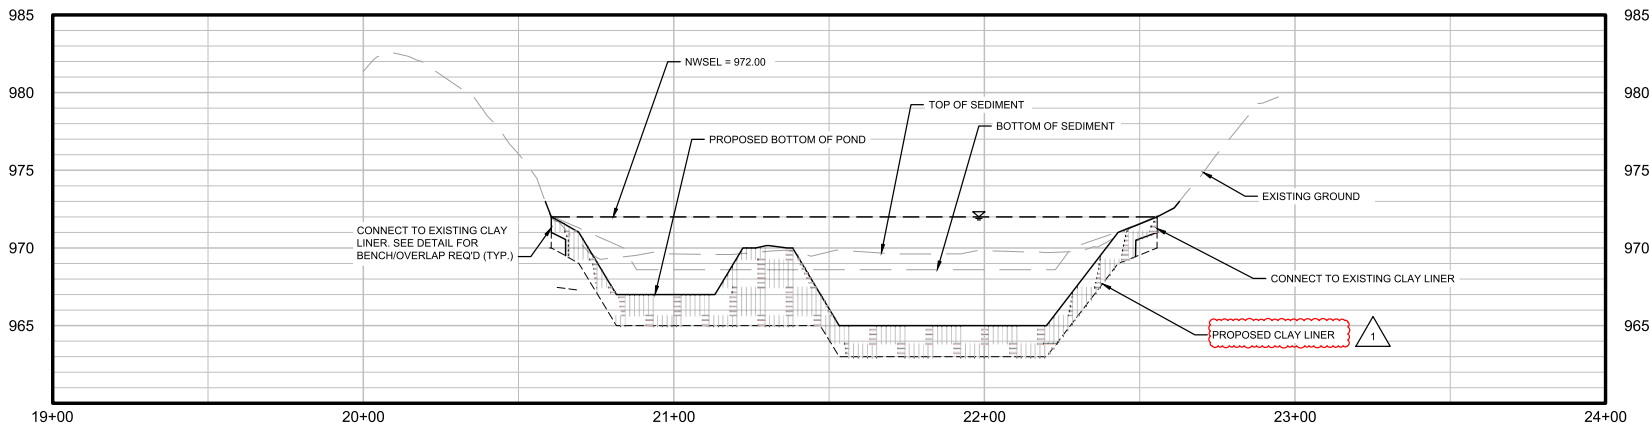



NO.	DATE	BY
1	7/5/23	TAW
2		
3		
4		
5		

12750
CITY OF MADISON
CONTRACT NO: 8876


POND CROSS SECTIONS
WEXFORD POND DREDGING
S:\MAD\1000-1099\1020\128\Drawings\CAD\Civil 3d\Sheets\Plan\Pond Sheets T.22.22.dwg



POND A - SECTION C-C

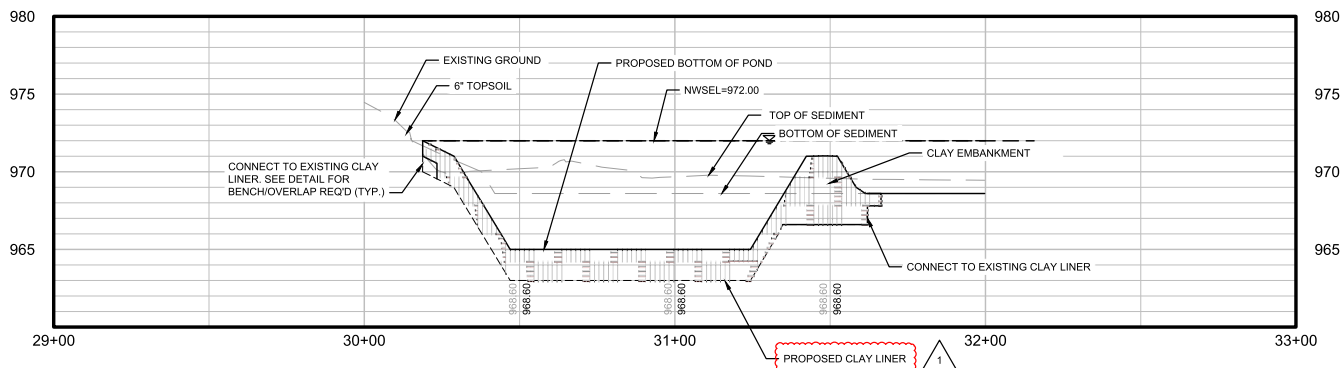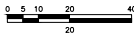

POND A - SECTION D-D

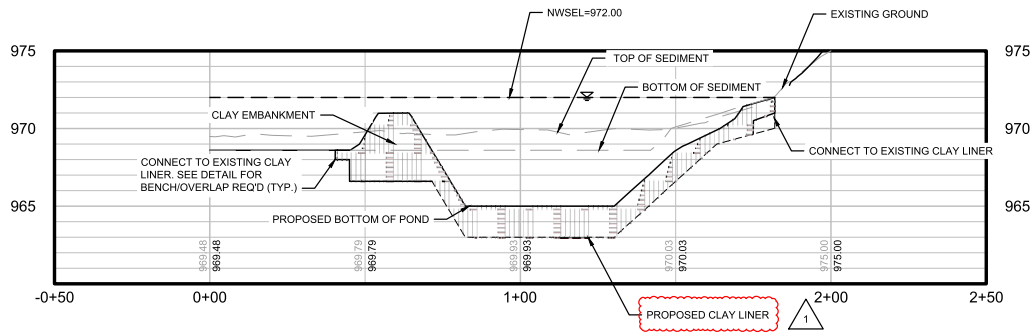

DATE	BY	REVISION
7/5/23	TAW	CLAY LINER HATCHING
		REVISION
DATE	BY	MARK
7/5/23	TAW	12750
DATE	BY	REVISION
7/5/23	TAW	8876
DATE	BY	REVISION
7/5/23	TAW	12750

12750
CITY OF MADISON
CONTRACT NO.: 8876

POND CROSS SECTIONS
WEXFORD POND DREDGING
S:\MAD\1000-1099\1020\128\Drawings\CAD\Civil\3d\Sheets\Plan\Pond Sheets 7.22.22.dwg



12750
17