


2026 SPORT COURT RESURFACINGS

MUNIS: 16063-51-130

SHEET SCHEDULE

- 1.0 RICHMOND HILL PARK
- 2.0 WALNUT GROVE PARK
- 3.0 WESTHAVEN TRAILS PARK
- 4.0 ELVER PARK
- 5.0 REINDAHL PARK

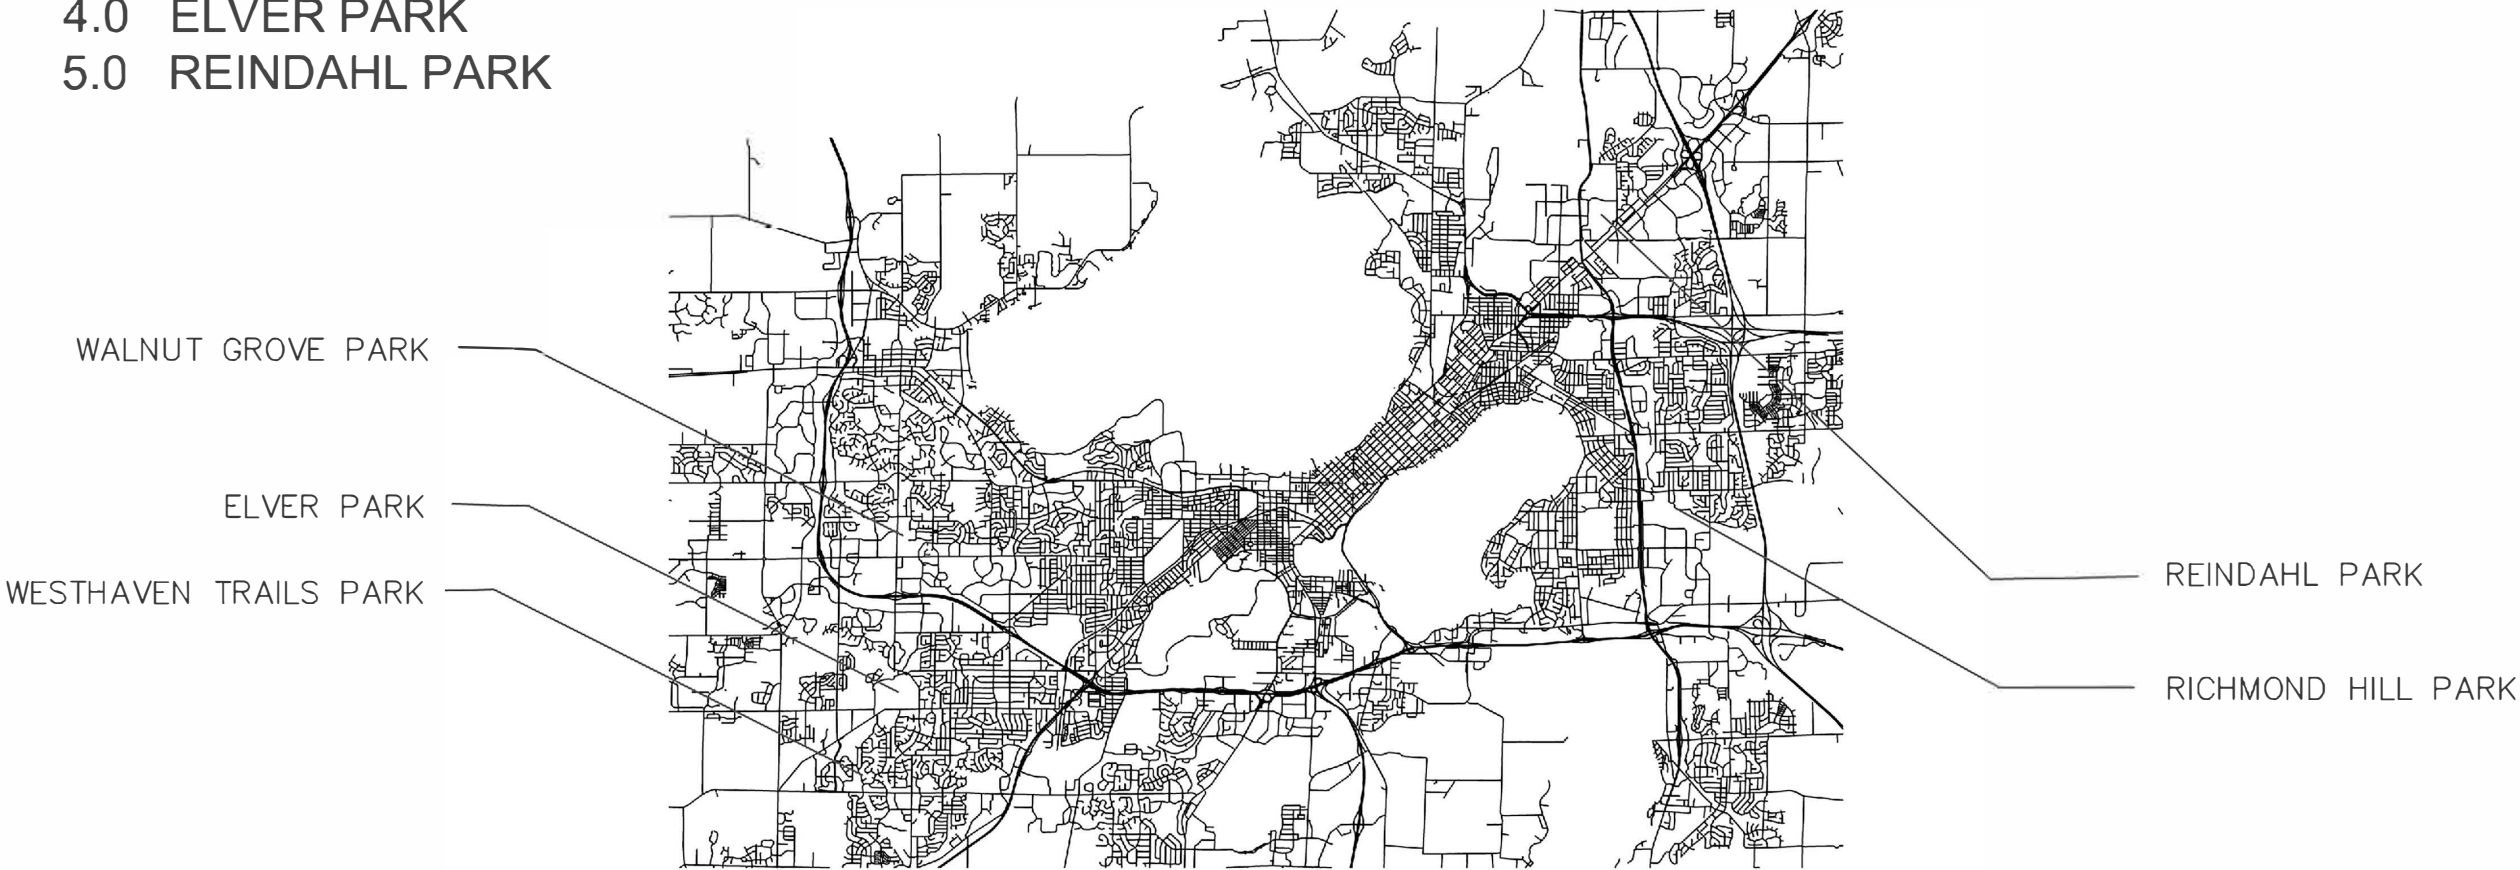

DESIGNED BY: IZABEL WILDE
REVIEWED BY: ADAM KANIEWSKI

City of Madison
Department of Public Works
PARKS DIVISION
330 E Lakeside St.
Madison, WI 53715

play
**MADISON
PARKS**



PROJECT:
*2026 SPORT COURT
RESURFACINGS*

PROJECT ADDRESS:

Although every effort has been made in preparing these plans and checking them for accuracy, the contractor and subcontractors must check all details and dimensions of their trade and be responsible for the same.

ITEM	DATE
<i>ADVERTISED FOR BIDS</i>	<i>05-20-2026</i>

PUBLIC WORKS PROJECT #:
9792

SHEET TITLE:
COVER SHEET

SHEET NUMBER:



- RICHMOND HILL PARK
- 90000 PAVEMENT CRACK SEALING — ACRYLIC SEALED
 - 90001 PAVEMENT SEAL COAT — ACRYLIC
 - 90002 TENNIS COURT LINE PAINTING
 - 90003 PICKLEBALL COURT LINE PAINTING

City of Madison
Department of Public Works
PARKS DIVISION
330 E Lakeside St.
Madison, WI 53715

play
**MADISON
PARKS**

Graphical Scale
0 80



PROJECT:

*2026 SPORT COURT
RESURFACINGS*

PROJECT ADDRESS:

*6117 COTONTAIL TRAIL
MADISON, WI 53718*


Although every effort has been made in preparing these plans and checking them for accuracy, the contractor and subcontractors must check all details and dimensions of their trade and be responsible for the same.

ITEM	DATE
<i>ADVERTISED FOR BIDS</i>	<i>05-20-2026</i>

PUBLIC WORKS PROJECT #:
9792

SHEET TITLE:
*RICHMOND HILL
PARK*

SHEET NUMBER:
1.0

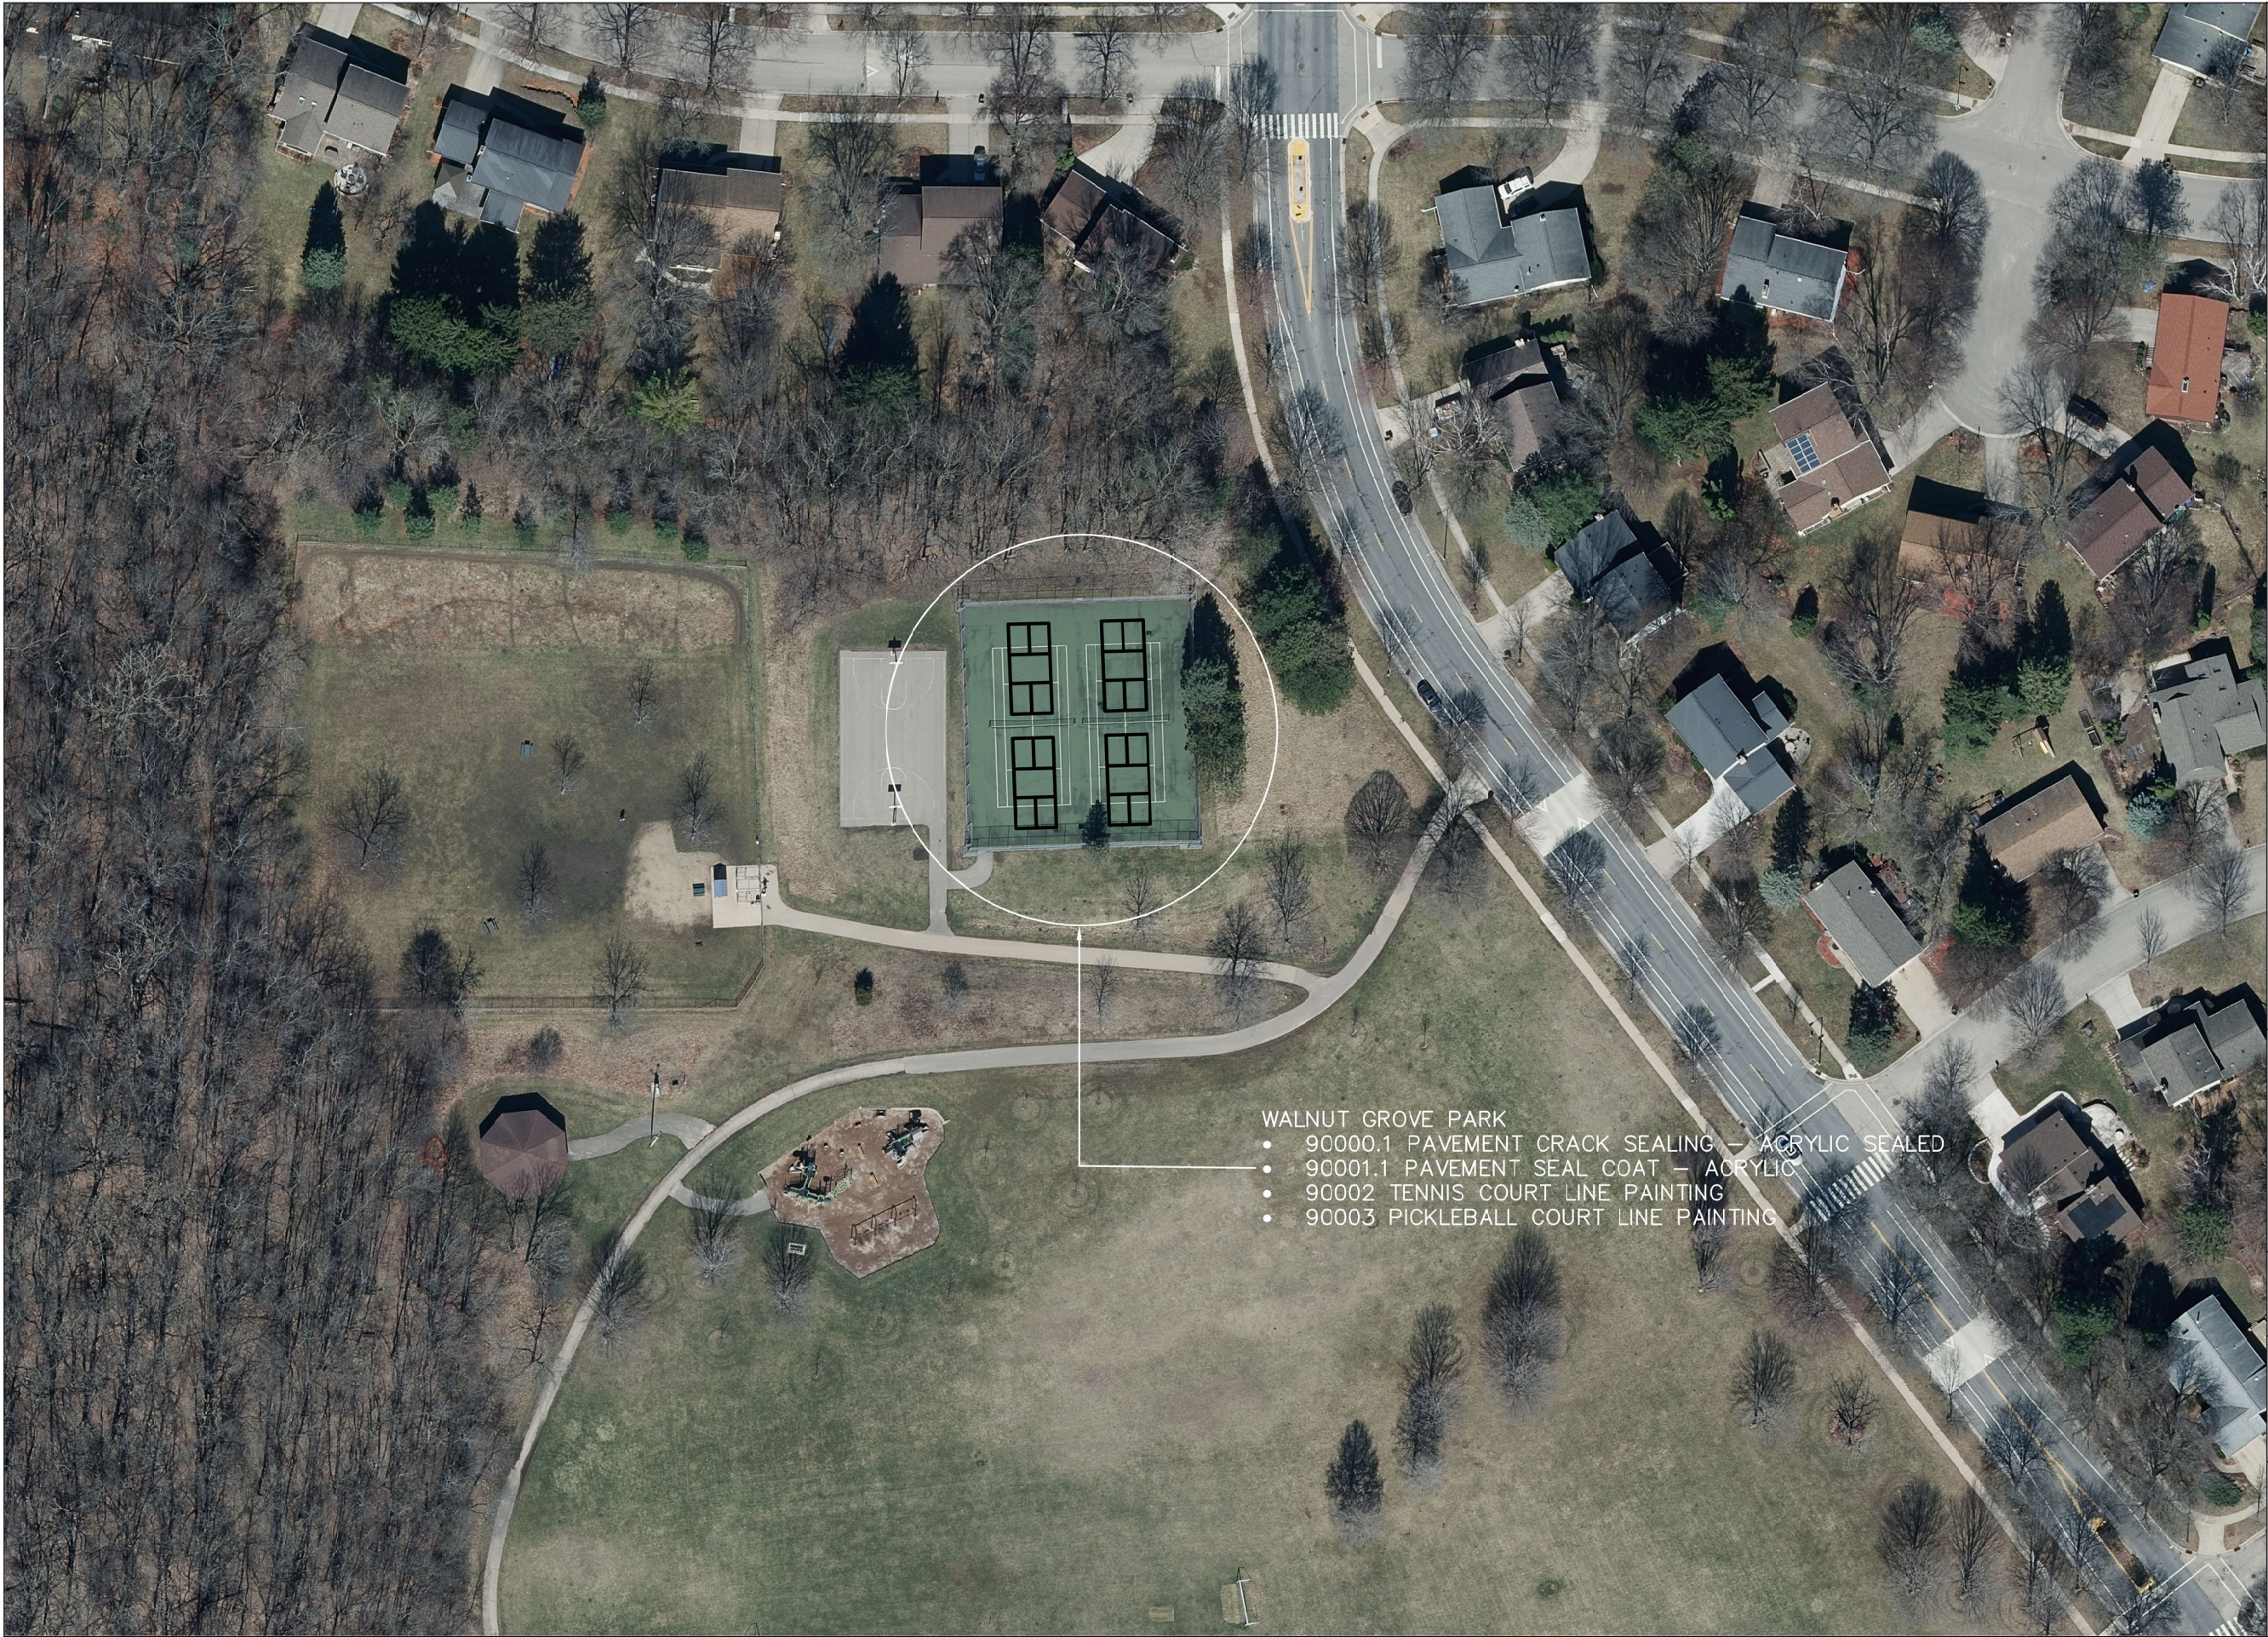

- WALNUT GROVE PARK
- 90000.1 PAVEMENT CRACK SEALING — ACRYLIC SEALED
 - 90001.1 PAVEMENT SEAL COAT — ACRYLIC
 - 90002 TENNIS COURT LINE PAINTING
 - 90003 PICKLEBALL COURT LINE PAINTING

City of Madison
Department of Public Works
PARKS DIVISION
330 E Lakeside St.
Madison, WI 53715

play
**MADISON
PARKS**

Graphical Scale
0 80



PROJECT:

*2026 SPORT COURT
RESURFACINGS*

PROJECT ADDRESS:

*202 N WESTFIELD RD
MADISON, WI 53717*


Although every effort has been made in preparing these plans and checking them for accuracy, the contractor and subcontractors must check all details and dimensions of their trade and be responsible for the same.

ITEM	DATE
<i>ADVERTISED FOR BIDS</i>	<i>05-20-2026</i>

PUBLIC WORKS PROJECT #:
9792

SHEET TITLE:
*WALNUT GROVE
PARK*


SHEET NUMBER:
2.0

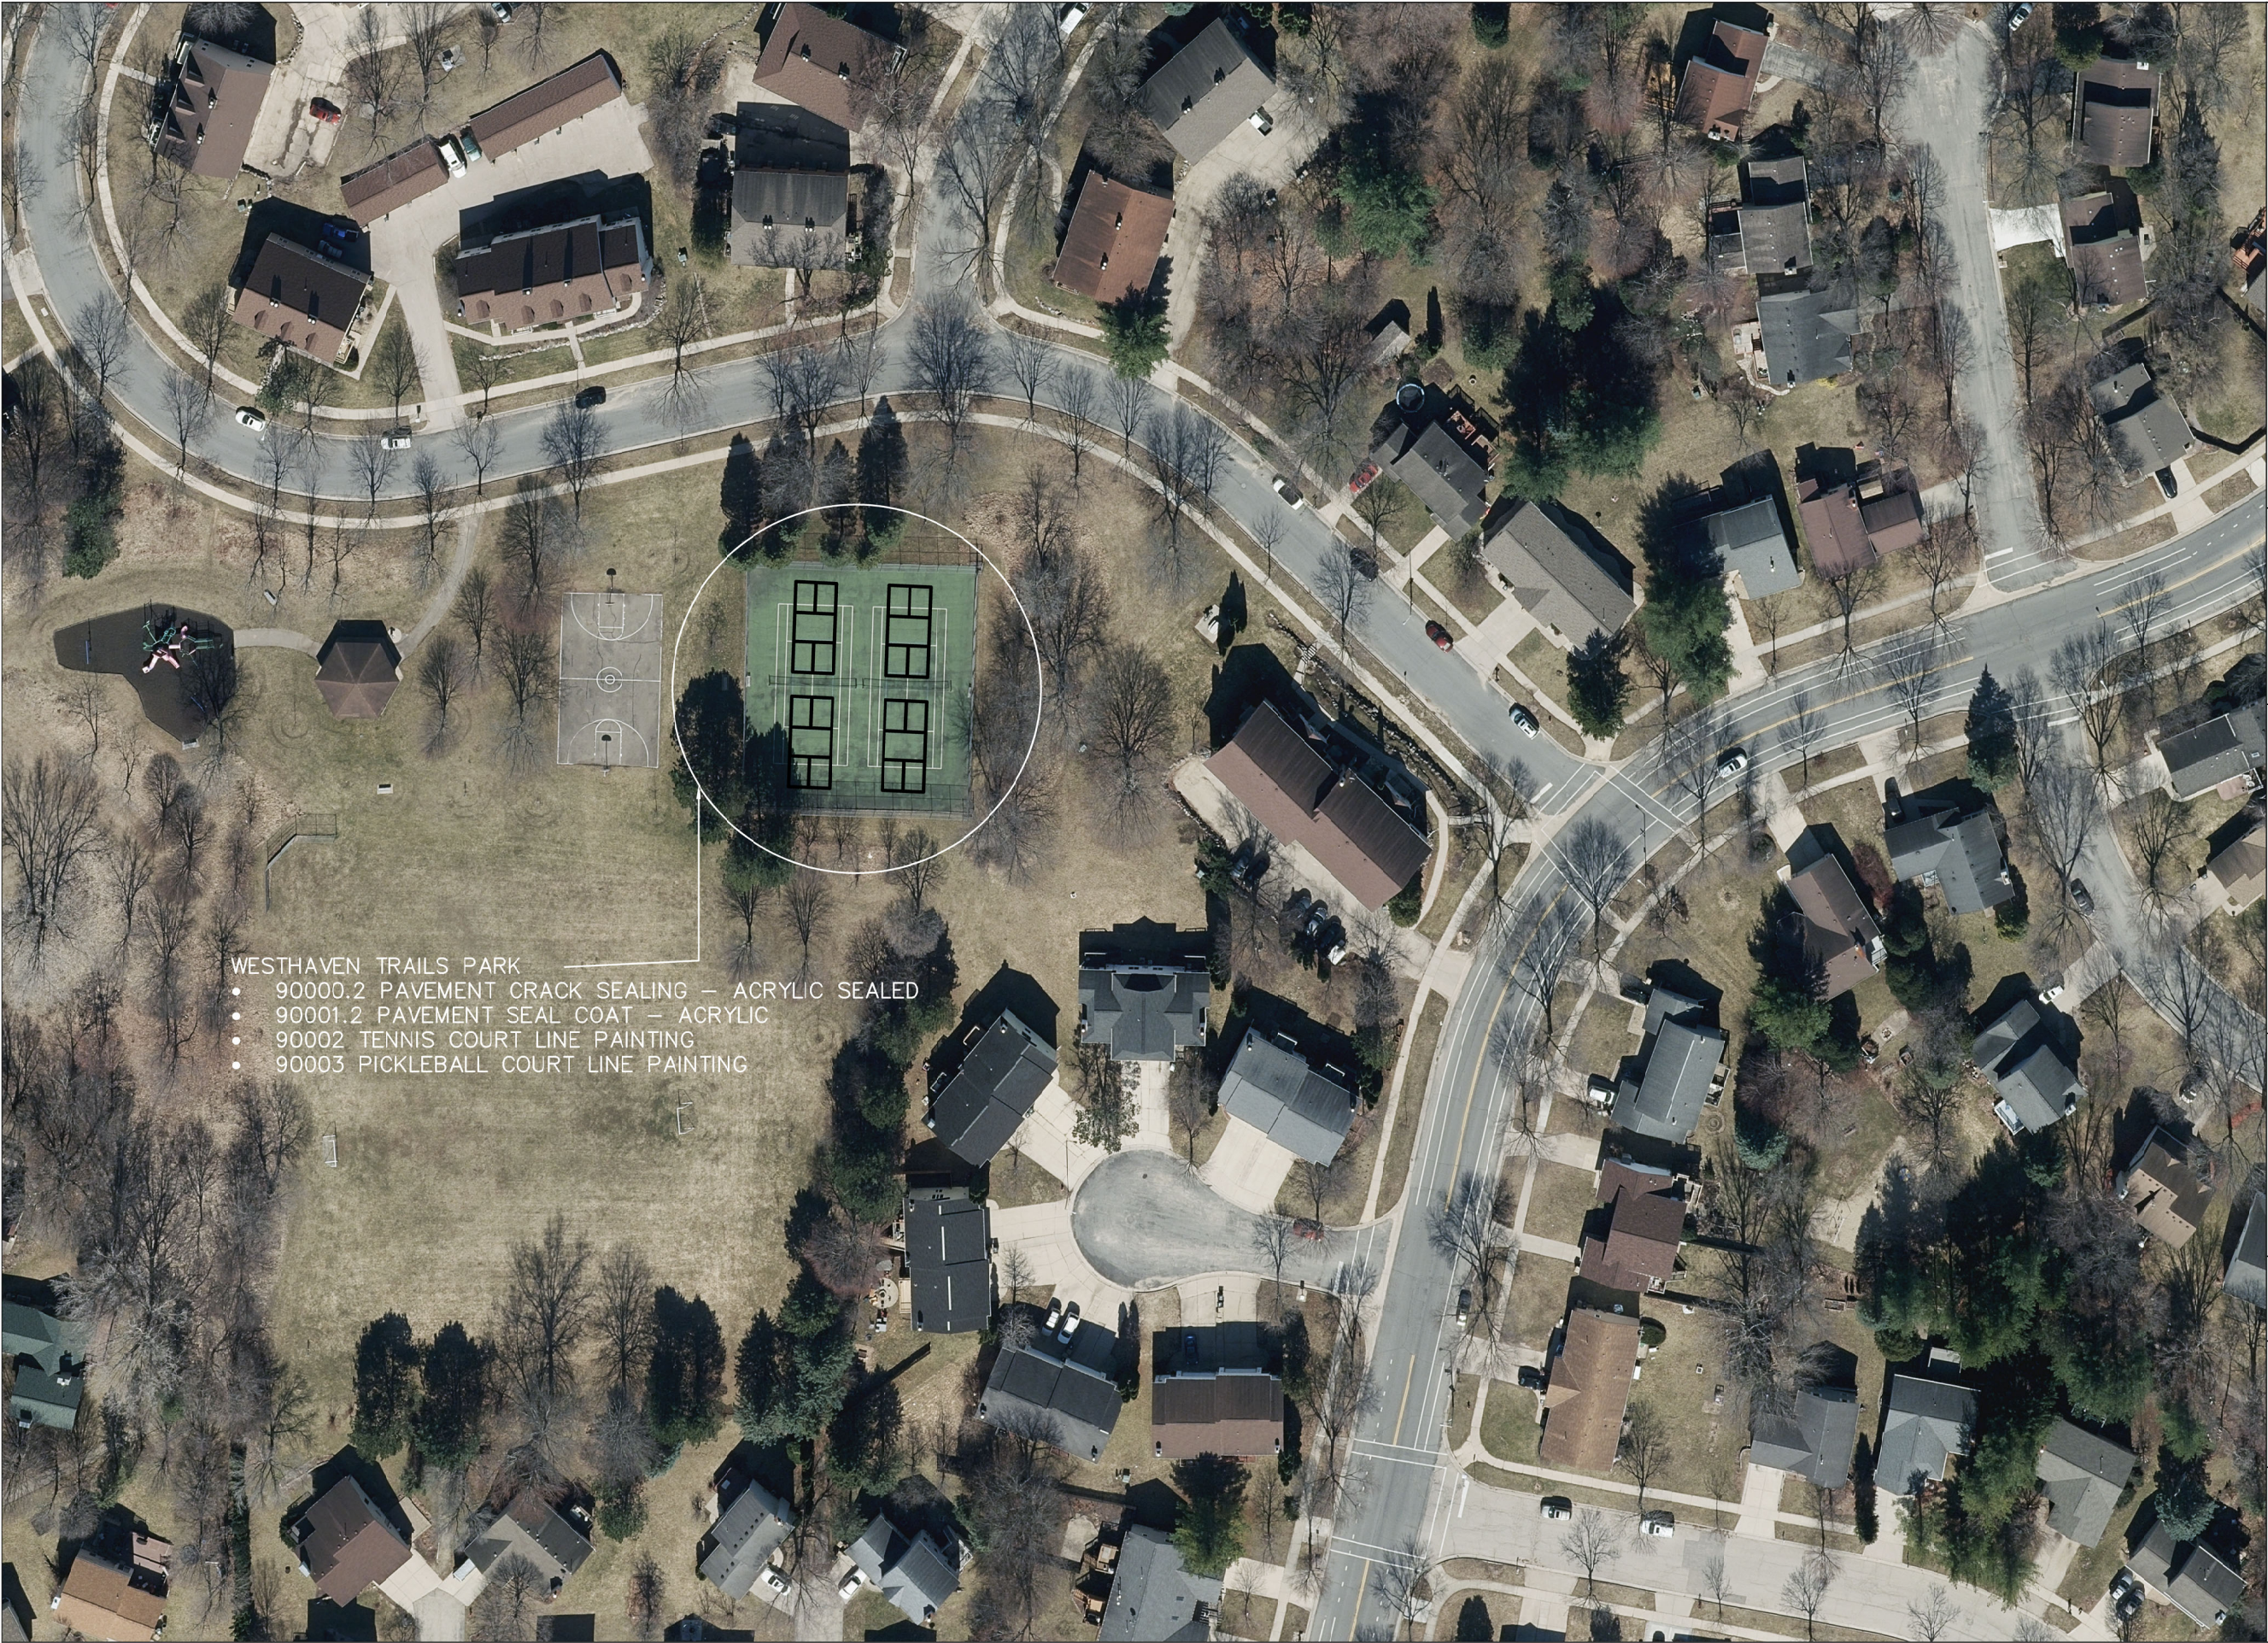

- WESTHAVEN TRAILS PARK
- 90000.2 PAVEMENT CRACK SEALING — ACRYLIC SEALED
 - 90001.2 PAVEMENT SEAL COAT — ACRYLIC
 - 90002 TENNIS COURT LINE PAINTING
 - 90003 PICKLEBALL COURT LINE PAINTING

City of Madison
Department of Public Works
PARKS DIVISION
330 E Lakeside St.
Madison, WI 53715

play
**MADISON
PARKS**

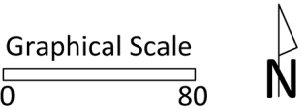

PROJECT:

*2026 SPORT COURT
RESURFACINGS*

PROJECT ADDRESS:

*3020 CIMARRON TRAIL
MADISON, WI 53719*

Although every effort has been made in preparing these plans and checking them for accuracy, the contractor and subcontractors must check all details and dimensions of their trade and be responsible for the same.

ITEM	DATE
ADVERTISED FOR BIDS	05-20-2026

PUBLIC WORKS PROJECT #:


9792

SHEET TITLE:

*WESTHAVEN TRAILS
PARK*

SHEET NUMBER:

3.0

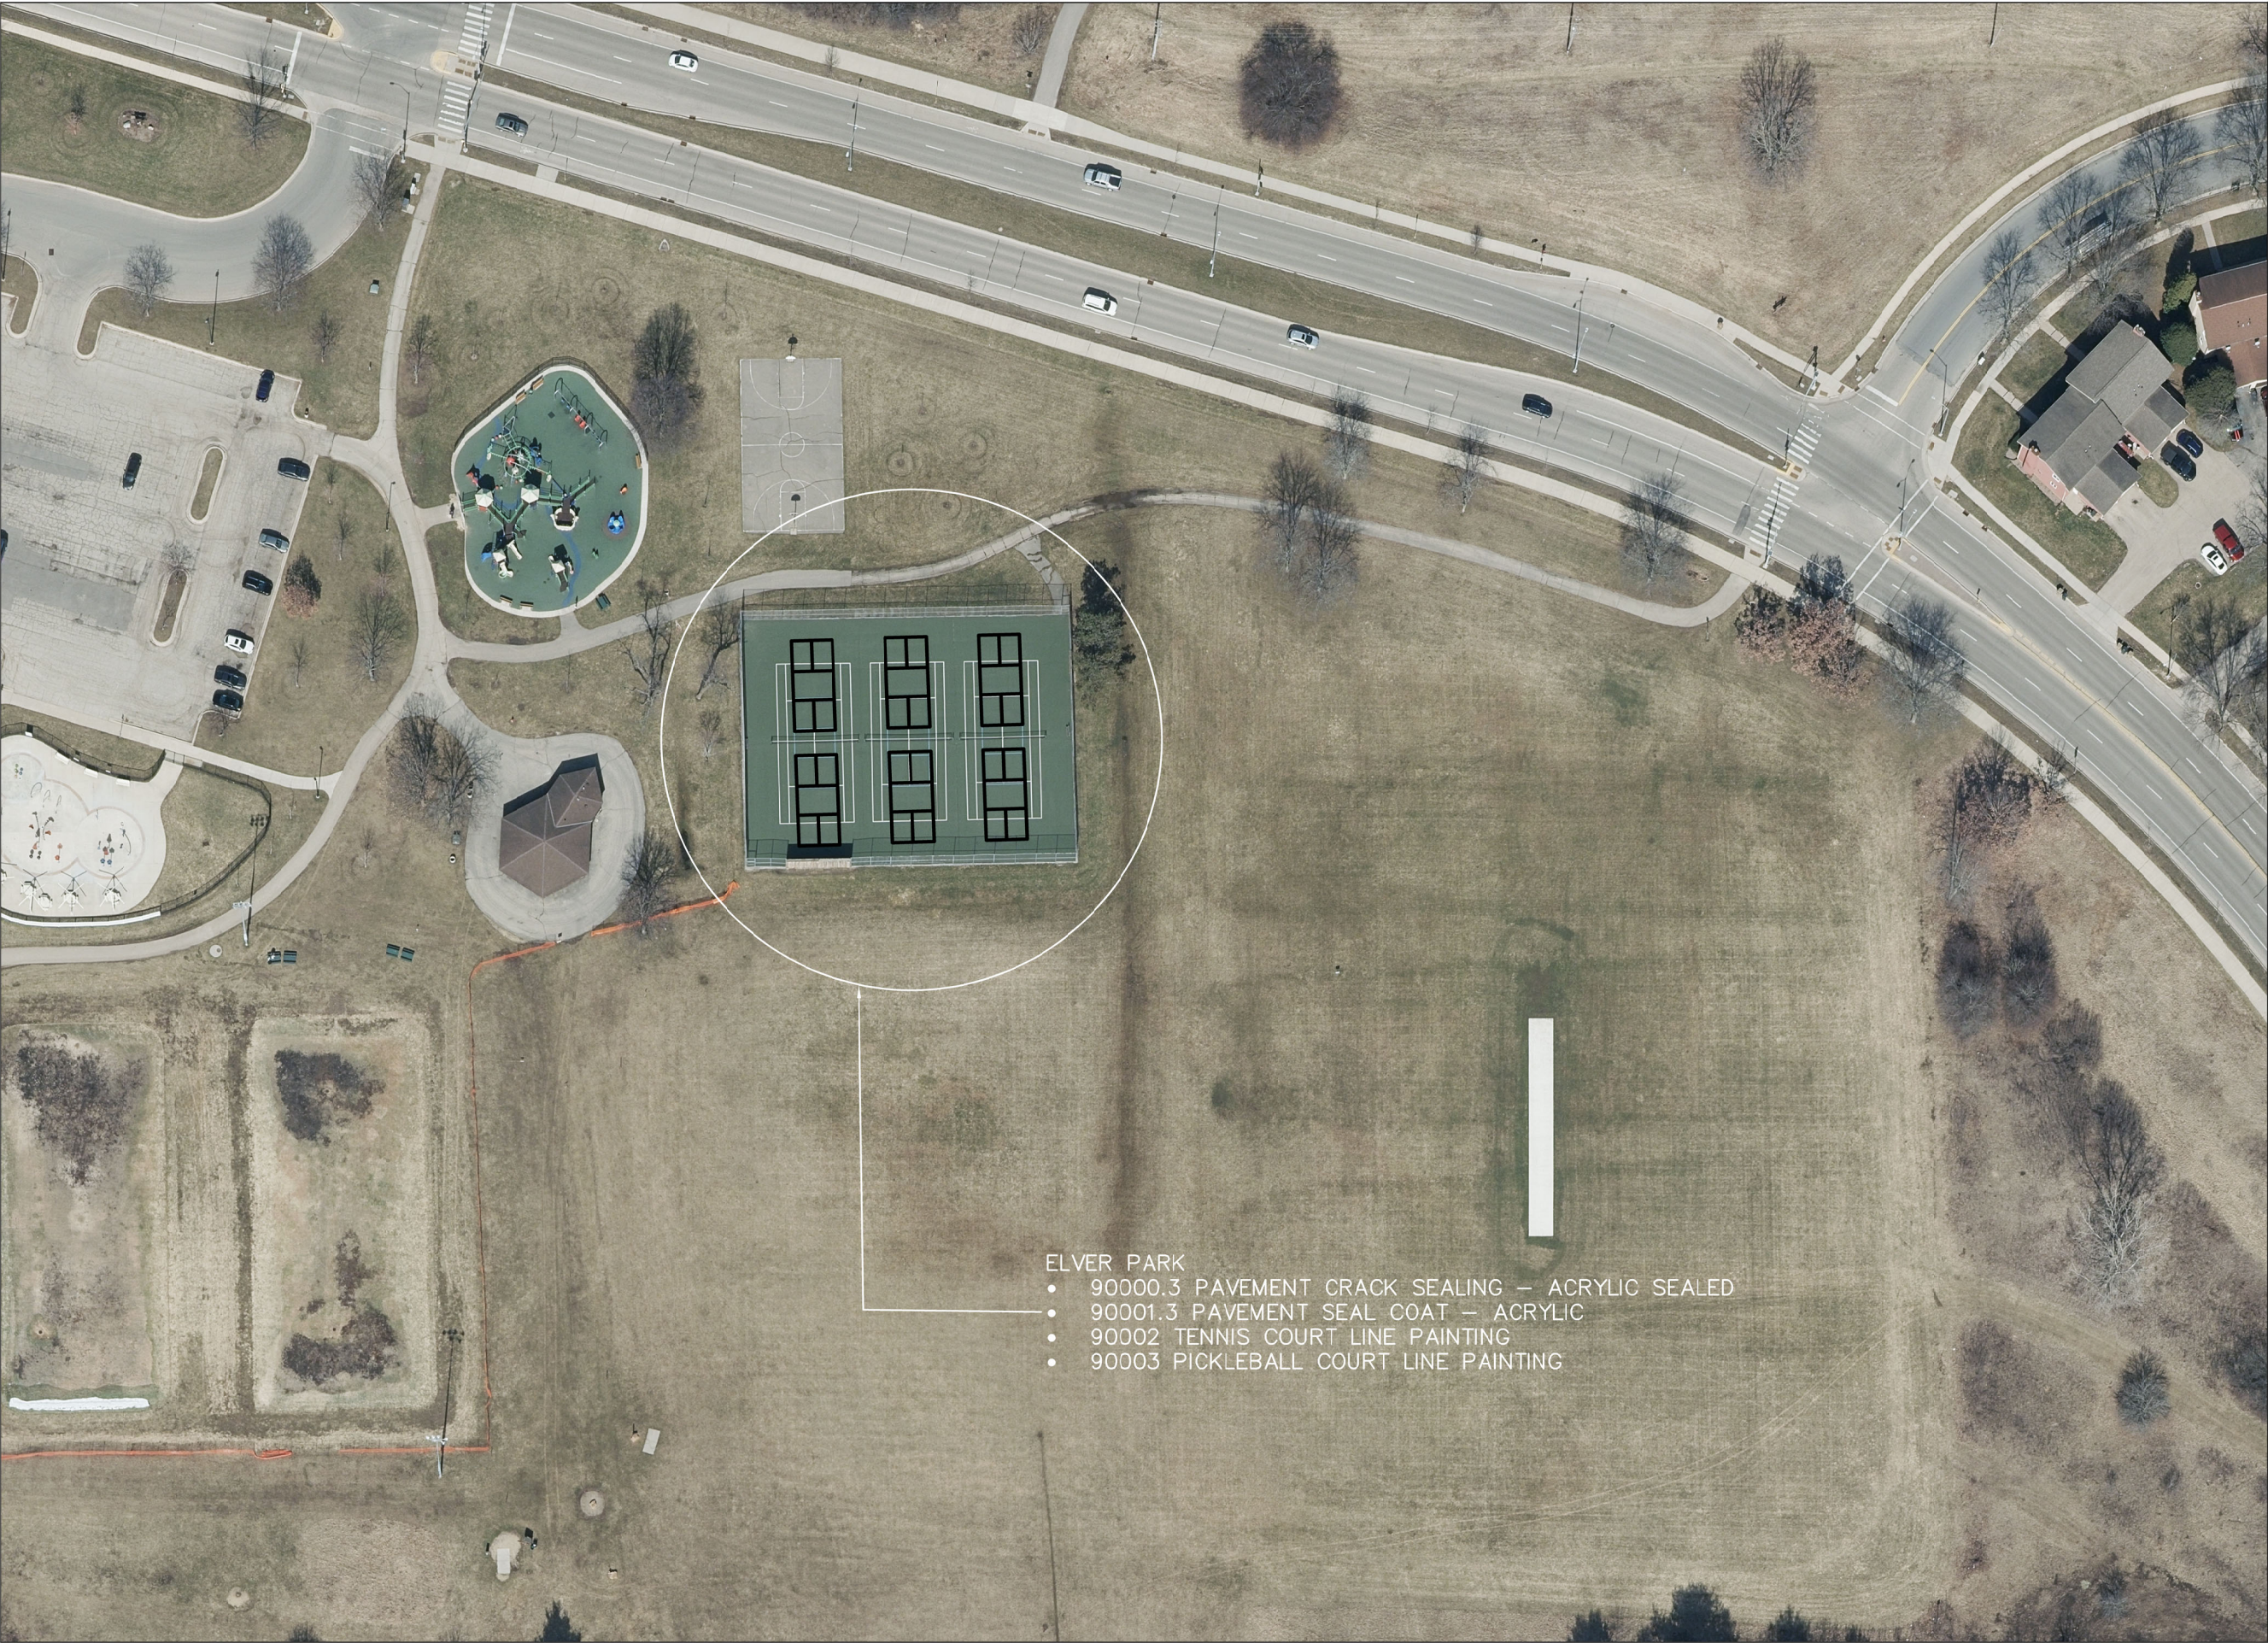

- ELVER PARK
- 90000.3 PAVEMENT CRACK SEALING — ACRYLIC SEALED
 - 90001.3 PAVEMENT SEAL COAT — ACRYLIC
 - 90002 TENNIS COURT LINE PAINTING
 - 90003 PICKLEBALL COURT LINE PAINTING

City of Madison
Department of Public Works
PARKS DIVISION
330 E Lakeside St.
Madison, WI 53715

play
**MADISON
PARKS**

Graphical Scale
0 80



PROJECT:

*2026 SPORT COURT
RESURFACINGS*

PROJECT ADDRESS:

*1250 MCKENNA BLVD
MADISON, WI 53719*

Although every effort has been made in preparing these plans and checking them for accuracy, the contractor and subcontractors must check all details and dimensions of their trade and be responsible for the same.

ITEM	DATE
<i>ADVERTISED FOR BIDS</i>	<i>05-20-2026</i>


PUBLIC WORKS PROJECT #:
9792

SHEET TITLE:

*ELVER
PARK*

SHEET NUMBER:

4.0

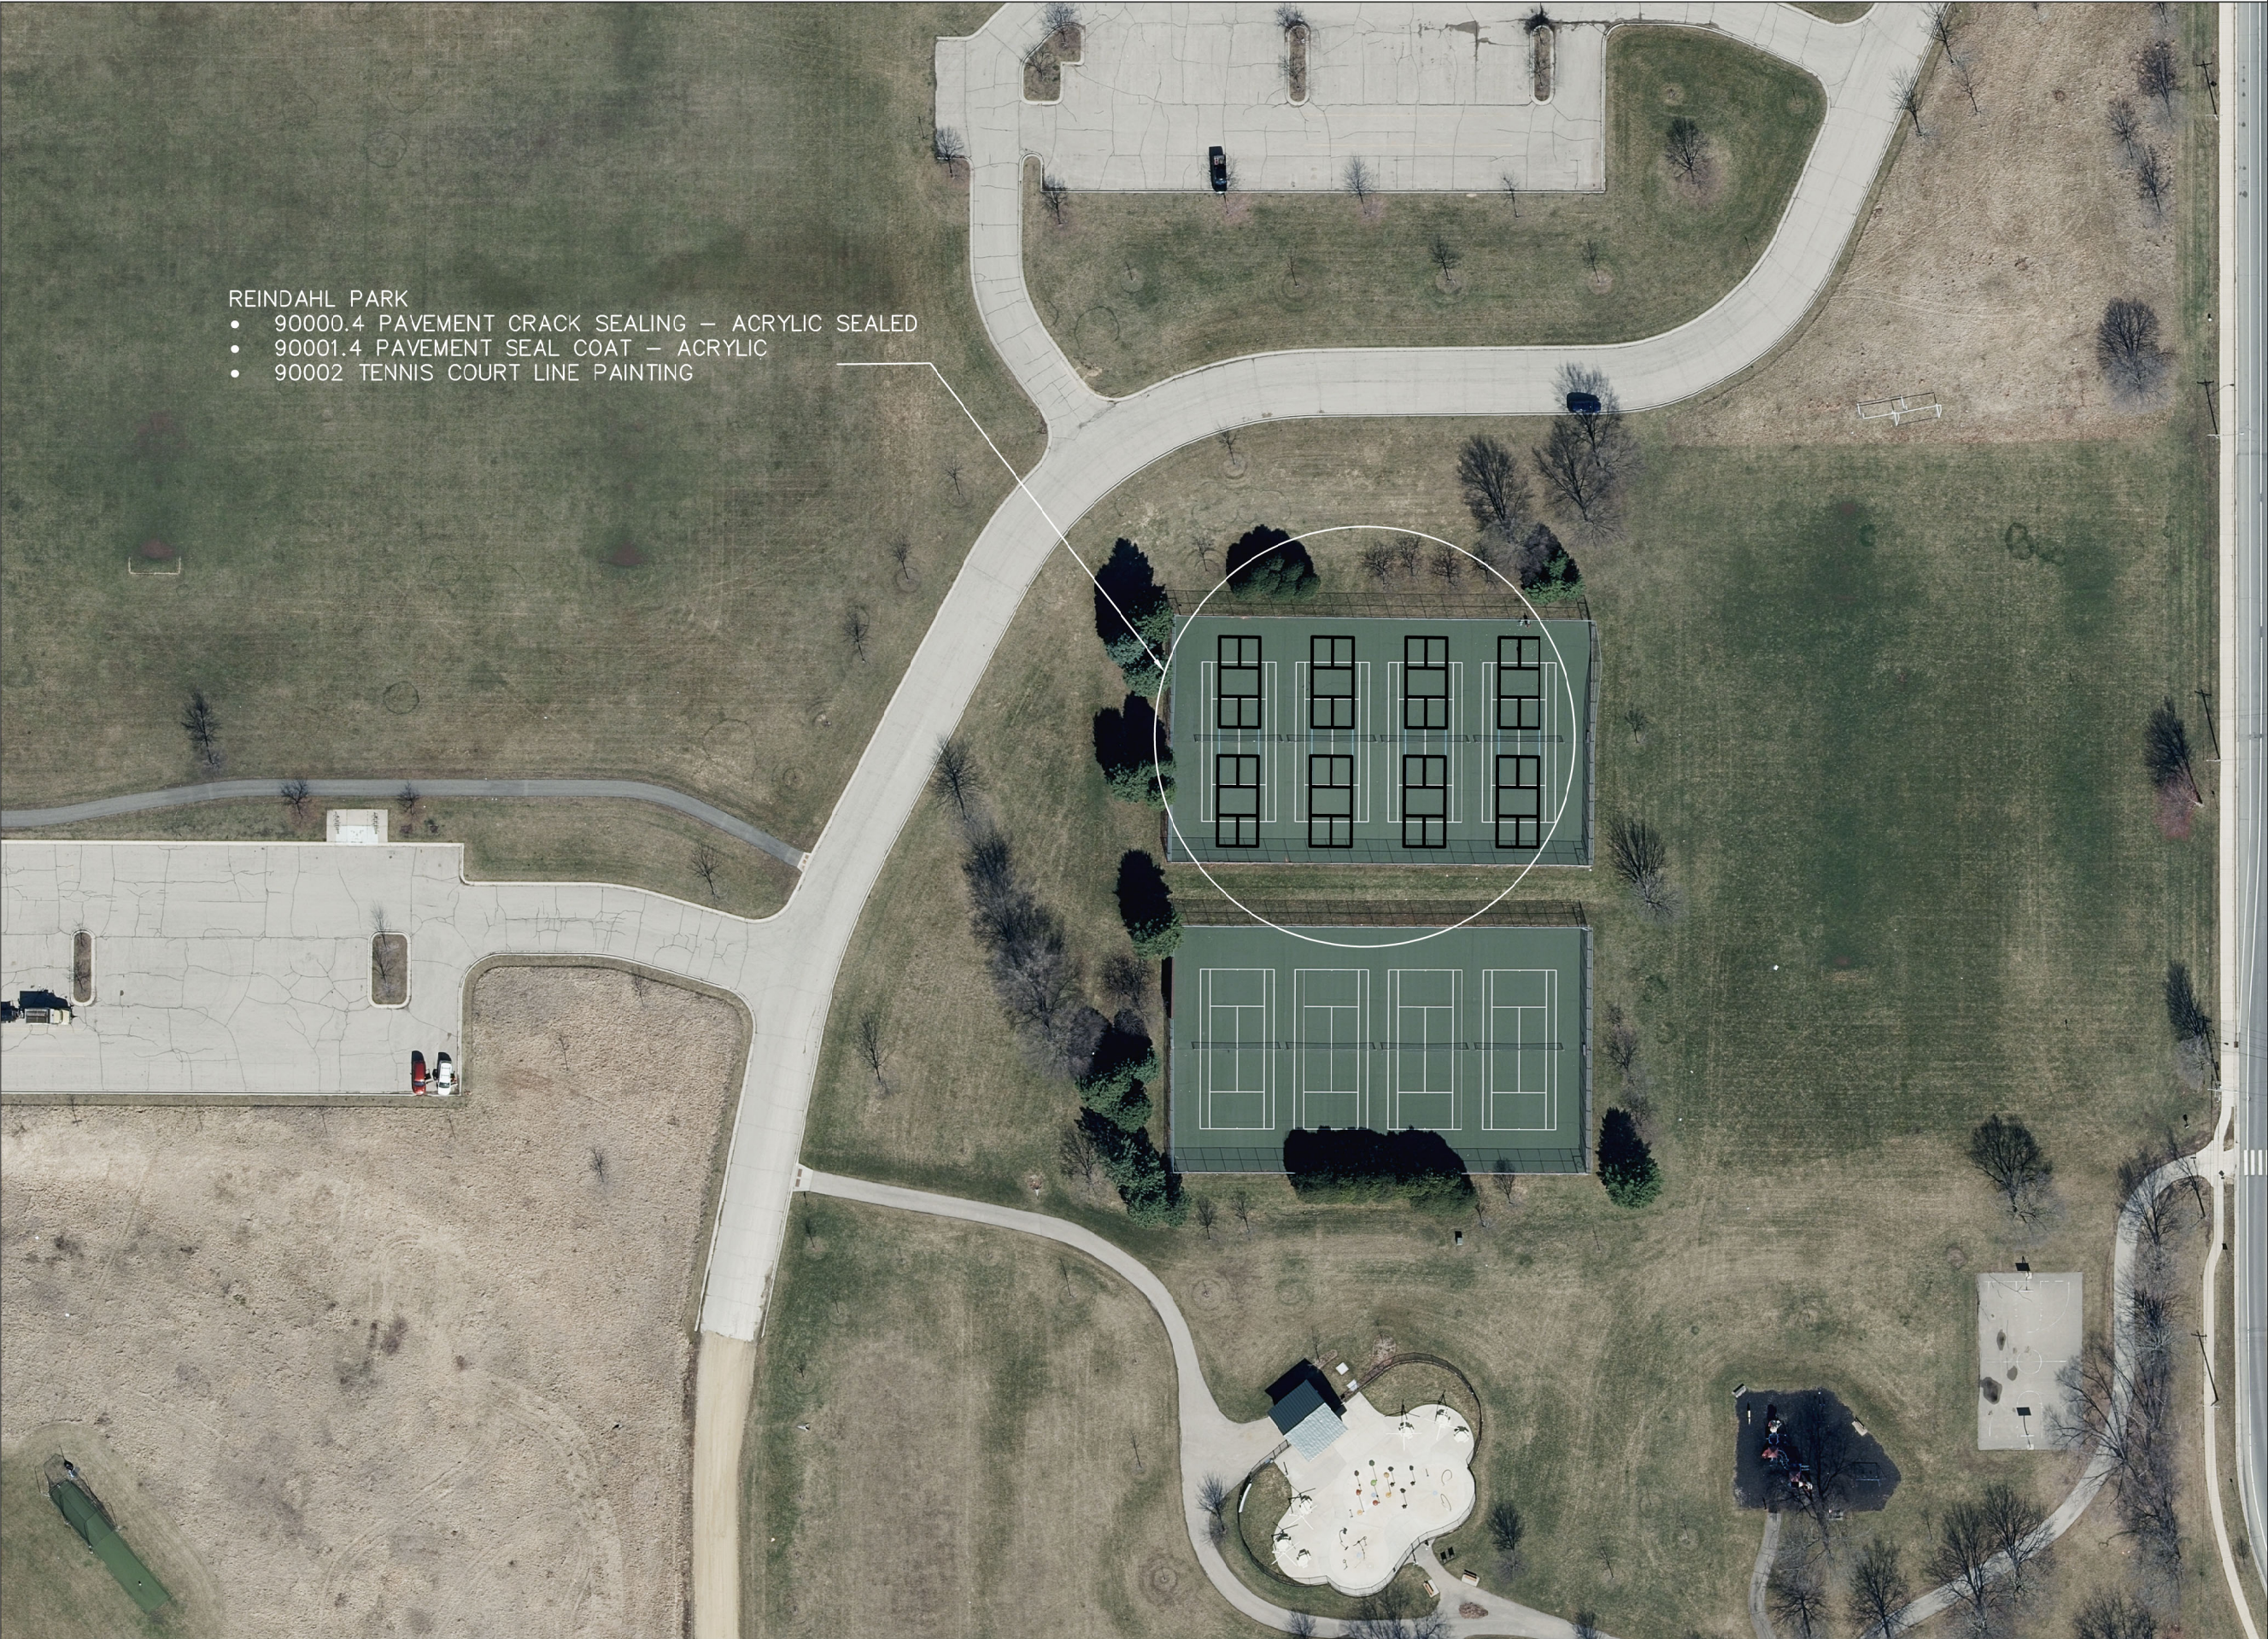

- REINDAHL PARK
- 90000.4 PAVEMENT CRACK SEALING — ACRYLIC SEALED
 - 90001.4 PAVEMENT SEAL COAT — ACRYLIC
 - 90002 TENNIS COURT LINE PAINTING

City of Madison
Department of Public Works
PARKS DIVISION
330 E Lakeside St.
Madison, WI 53715

play
**MADISON
PARKS**

Graphical Scale
0 80



PROJECT:

*2026 SPORT COURT
RESURFACINGS*

PROJECT ADDRESS:

*1818 PORTAGE RD
MADISON, WI 53704*

Although every effort has been made in preparing these plans and checking them for accuracy, the contractor and subcontractors must check all details and dimensions of their trade and be responsible for the same.

ITEM	DATE
<i>ADVERTISED FOR BIDS</i>	<i>05-20-2026</i>

PUBLIC WORKS PROJECT #:
9792

SHEET TITLE:

REINDAHL PARK

SHEET NUMBER:

5.0