




REF DOC 1 - LANDS FOR WORK
JUNE 25, 2026

- LANDS FOR WORK**
1. NO TOBACCO PRODUCT USE IS ALLOWED ON THE PROPERTY.
 2. WORK SHALL BE PERFORMED MONDAY-FRIDAY BETWEEN THE HOURS OF 7:00 A.M. TO 5:00 P.M. UNLESS OTHERWISE APPROVED BY THE CITY PROJECT MANAGER.
 3. CONTRACTOR MAY PARK CONSTRUCTION RELATED VEHICLES TO THE LEFT/WEST IN BUILDING DRIVEWAY OFF E. WILSON ST. DO NOT BLOCK ACCESS TO EXTERIOR DOORS.
 4. VEHICLES MAY NOT BE PARKED IN THE GRASS.
 5. PROTECT EXISTING PAVING FROM HEAVY VEHICLES AND OIL OR CHEMICAL LEAKS.
 6. WATER IS AVAILABLE ON SITE VIA HOSE BIBB SHOWN ON PLAN, ELECTRICAL SERVICE IS AVAILABLE VIA INTERIOR ELECTRICAL OUTLETS.

- GENERAL NOTES**
1. CONTRACTOR SHALL DETERMINE CRANE LOCATION/PLACEMENT & ADJUST SAFETY FENCE ACCORDINGLY WHILE MAINTAINING REQUIRED SIDEWALK CLEARANCES. SEE LANDS FOR WORK DIAGRAM FOR CLEARANCES.
 2. REPAIR/REPLACE IN KIND THOSE CONCRETE ELEMENTS THAT WERE MODIFIED FOR THE WORK OF THE CONTRACT.
 3. ALL DIMENSIONS AND SITE CONDITIONS TO BE VERIFIED BY CONTRACTOR BEFORE COMMENCEMENT OF WORK.
 4. FIBER CONDUIT AND WATER MAIN SHALL BE PROTECTED DURING ALL ASPECTS OF WORK.
 5. FLAGPOLE BASIS OF DESIGN: EDER FLAG COMPANY ECX70 ALUMINUM FLAGPOLE 70' LONG WITH 10" BUTT DIAM AND .312" THICKNESS. FINISH TO BE BRONZE WITH AN INTERNAL (M-WINCH) HALYARD TYPE. INCLUDE 8" DIAM. ALUMINUM BALL IN GOLD COLOR.
 6. APPLY COATING TO BOTTOM 7'-0" OF FLAGPOLE. FOLLOW MFR. INSTRUCTIONS FOR SURFACE PREP AND APPLICATION. BASIS OF DESIGN: KARNAK 118 BLACK ASPHALTUM
 7. REPAIR ANY DAMAGE TO SITE.

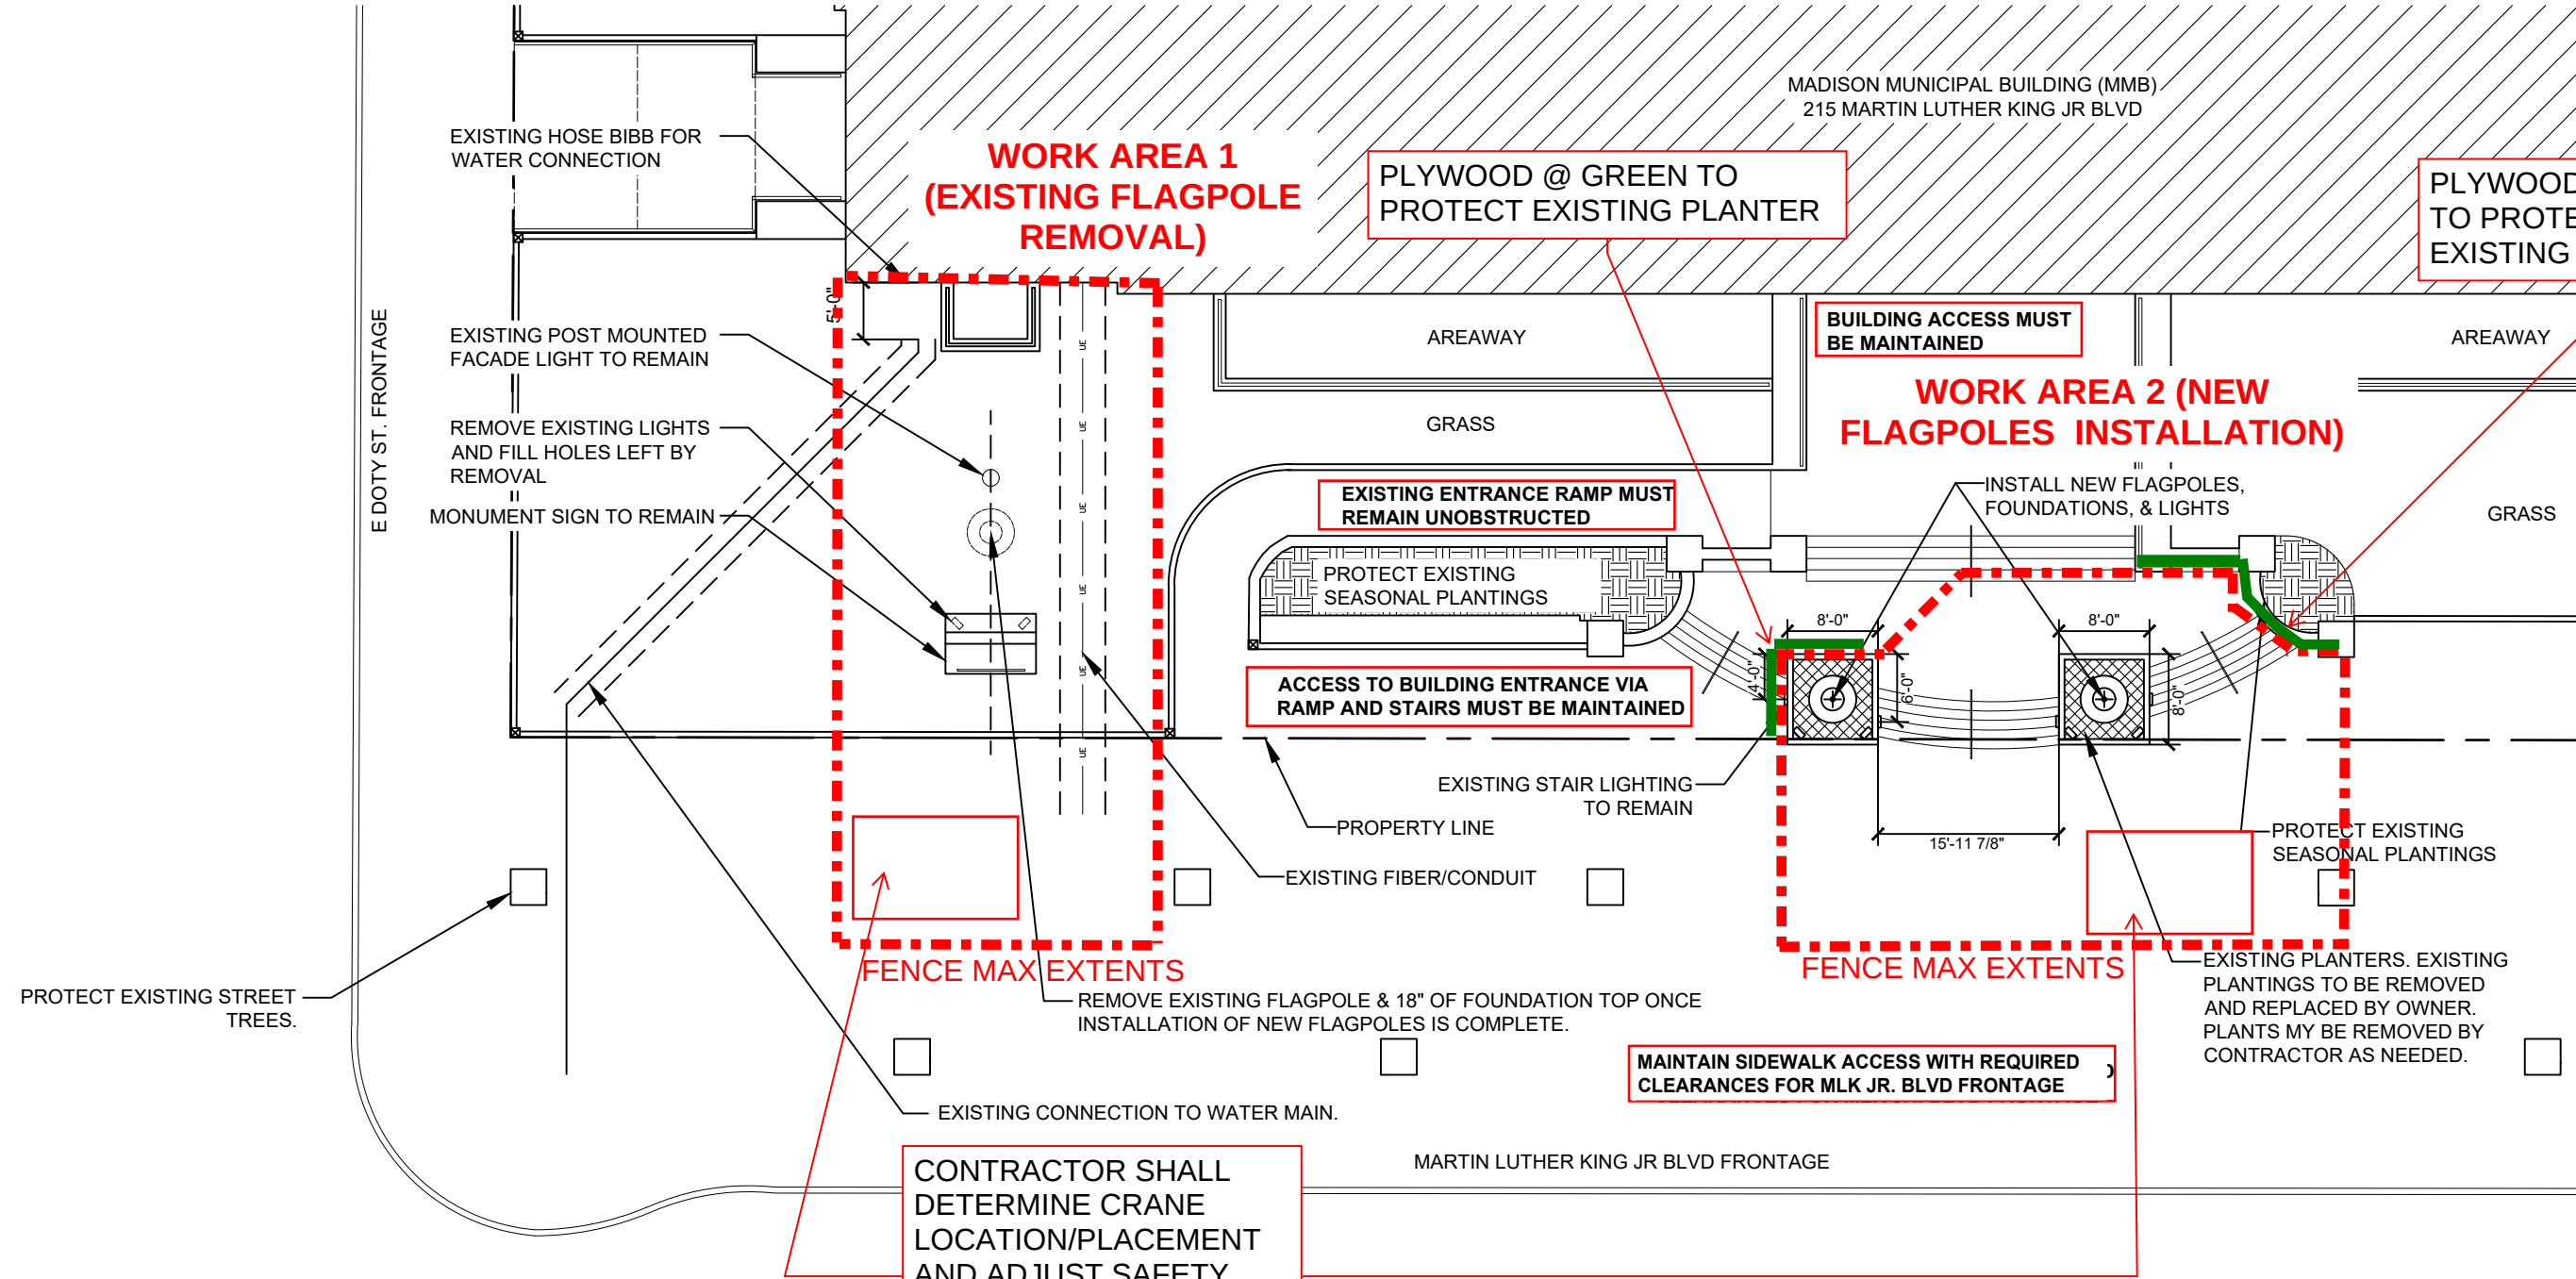

LANDS FOR WORK
SCALE: 3/16" = 1'-0"