


PLOT SCALE: _____

PLOT NAME: _____

REV. DATE: _____

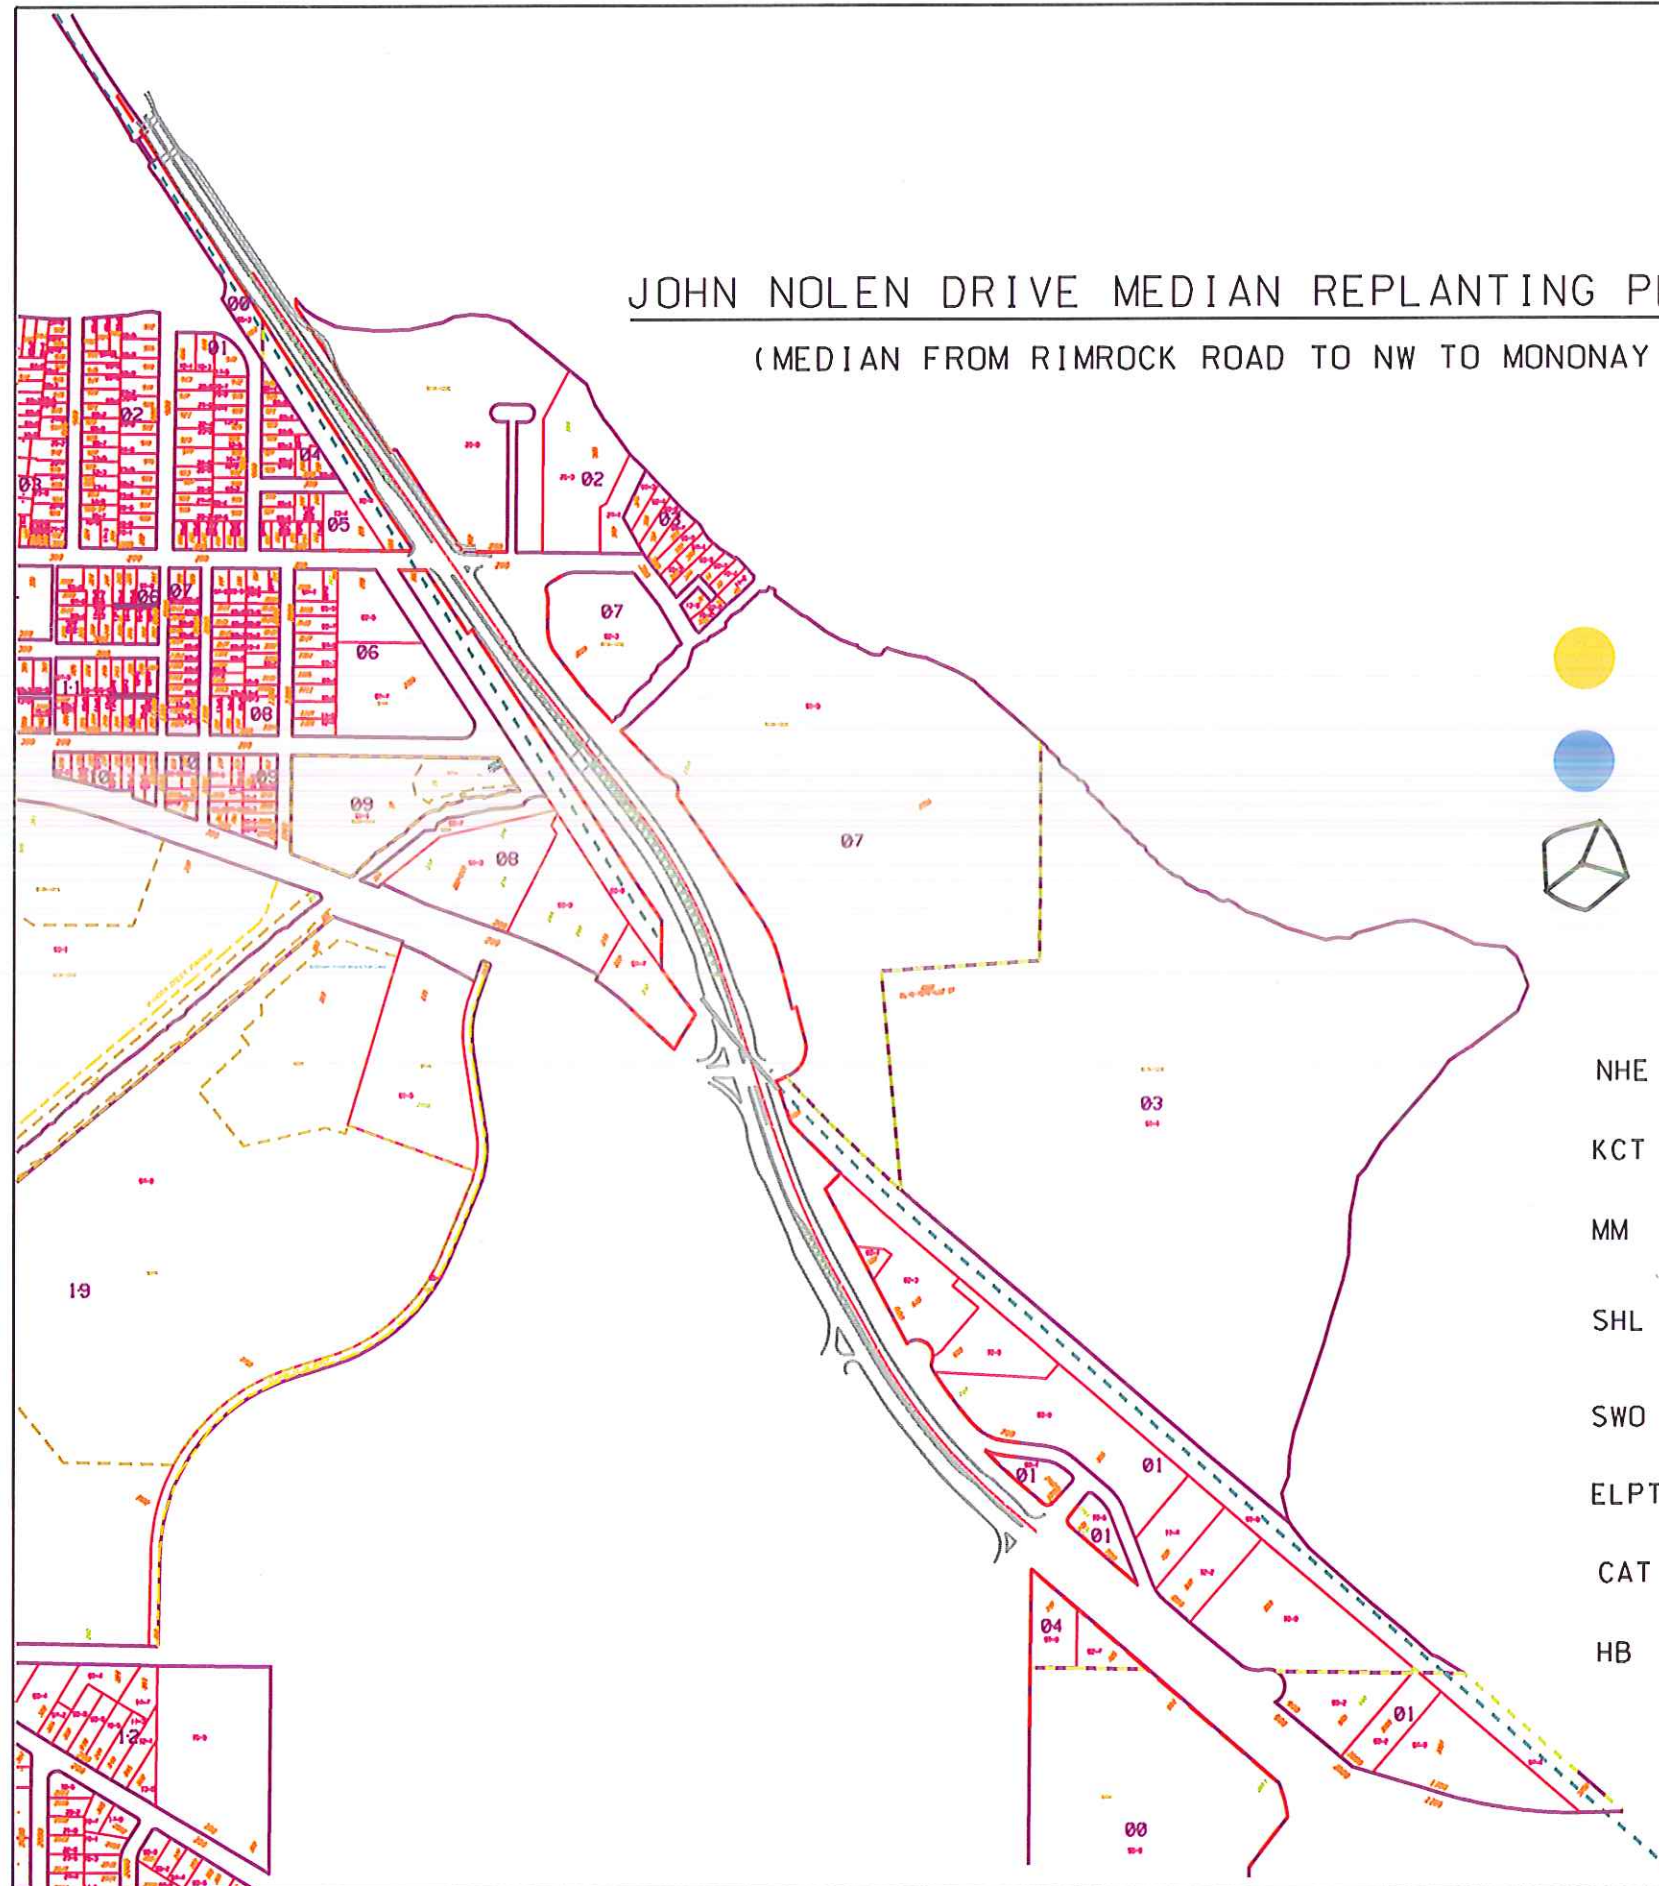

JOHN NOLEN DRIVE MEDIAN REPLANTING PLAN - 2017
(MEDIAN FROM RIMROCK ROAD TO NW TO MONONAY BAY)

KEY

-  NO ASH TREE REMOVALS (3 TREES)
-  EXISTING NEW PLANTED TREES TO SAVE (12 TREES)
-  FUTURE NEW TREE LOCATIONS (62 TREES)

NHE	NEW HORIZON ELM	10
KCT	KENTUCKY COFFEETREE	11
MM	MIYABEI MAPLE "STATE STREET"	5
SHL	SKYLINE HONEYLOCUST	10
SWO	SWAMP WHITE OAK	8
ELPT	'EXCLAMATION' LONDON PLANETREE	5
CAT	CATALPA	8
HB	HACKBERRY	5

TOTAL 62

JOHN NOLEN DRIVE MEDIAN REPLANTING 2017 CONTRACT NO. : 11370	SHEET NO. TITLE
JOHN NOLEN DRIVE	CITY OF MADISON

INDEX OF SHEETS


SHEET NO.	TITLE
SHEET NO. 1	TREE LOCATIONS
SHEET NO. 2	TREE LOCATIONS
SHEET NO. 3	TREE LOCATIONS
SHEET NO. 4	TREE LOCATIONS
SHEET NO. 5	TREE LOCATIONS
ATTACHMENT A	TREE SCHEDULE

PLOT SCALE: _____

PLOT NAME: _____

REV. DATE: _____

ORIGINATOR: CITY OF MADISON, STREETS DIVISION

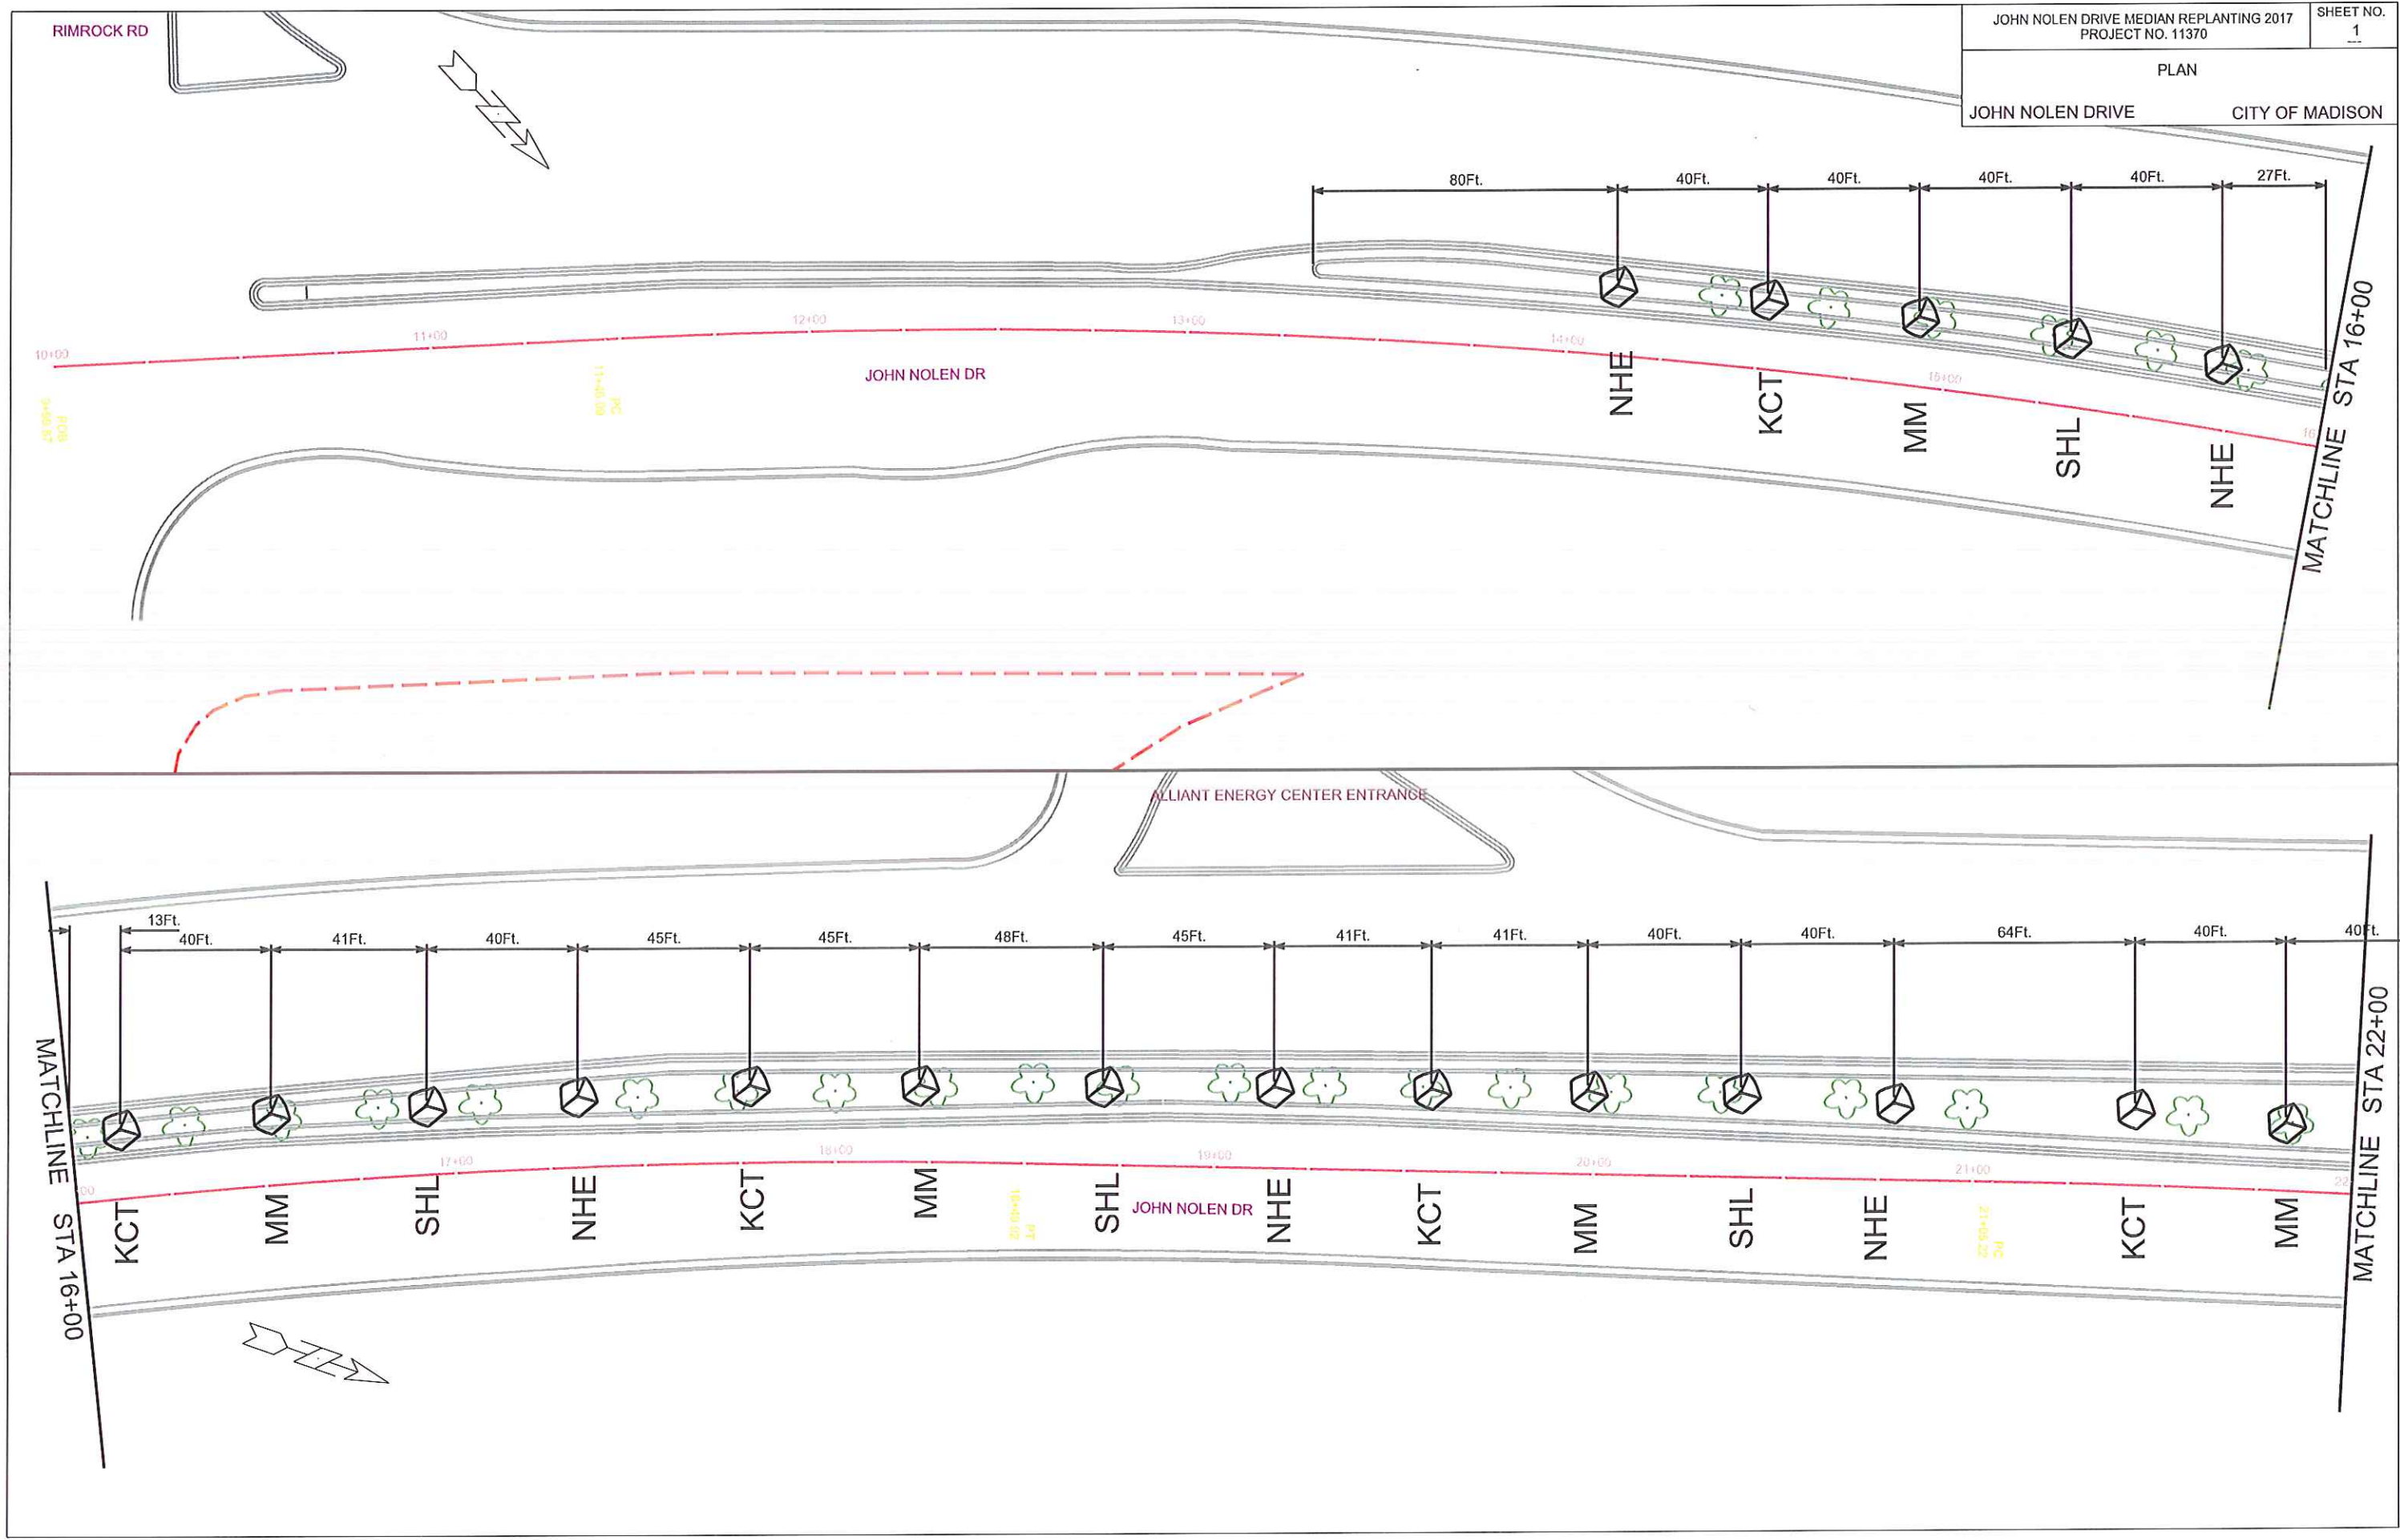

ORIGINATOR: CITY OF MADISON, STREETS DIVISION

FILE NAME: \$\$....designfile....\$\$

DATE: \$\$...plottingdate...\$\$


PLOT SCALE: \$\$.....plotscale.....\$\$

REV. DATE: _____

PLOT NAME: _____

PLOT SCALE: _____

DATE: _____

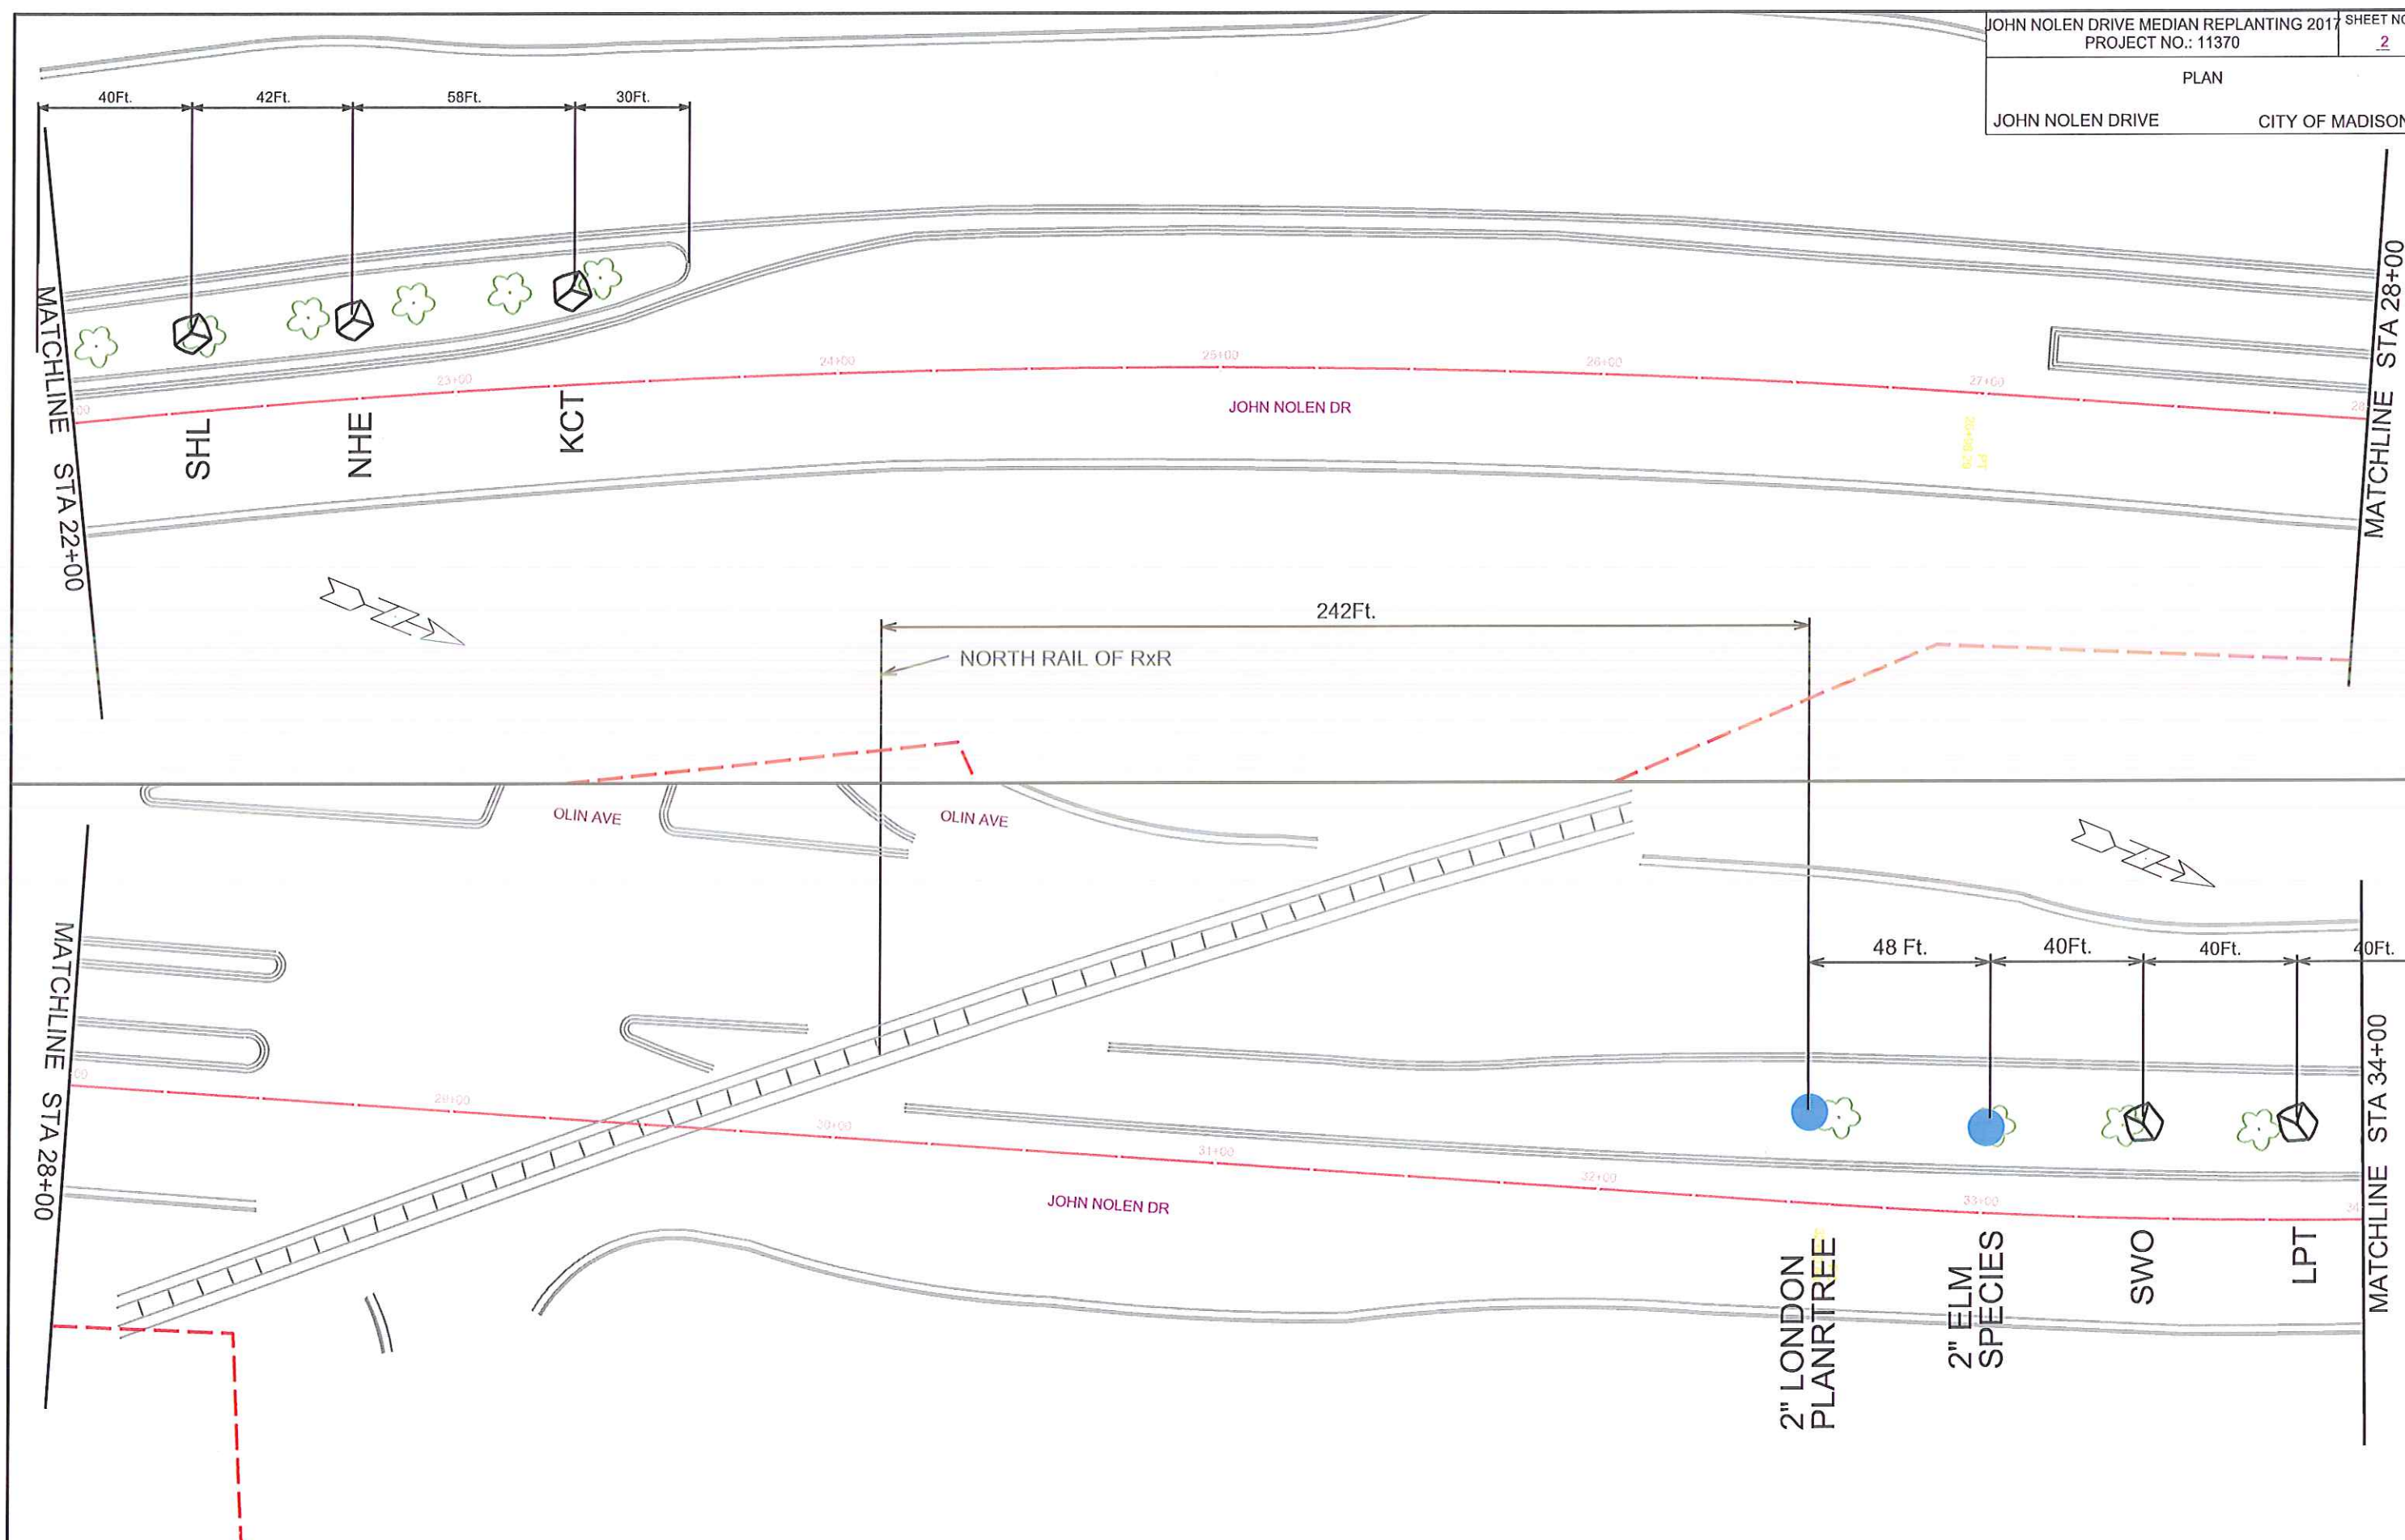

JOHN NOLEN DRIVE MEDIAN REPLANTING 2017		SHEET NO.
PROJECT NO.: 11370		<u>2</u>
PLAN		
JOHN NOLEN DRIVE		CITY OF MADISON

PLOT SCALE: _____

PLOT NAME: _____

REV. DATE: _____

ORIGINATOR: CITY OF MADISON, STREETS DIVISION




PLOT SCALE: _____

PLOT NAME: _____

REV. DATE: _____

ORIGINATOR: CITY OF MADISON, STREETS DIVISION

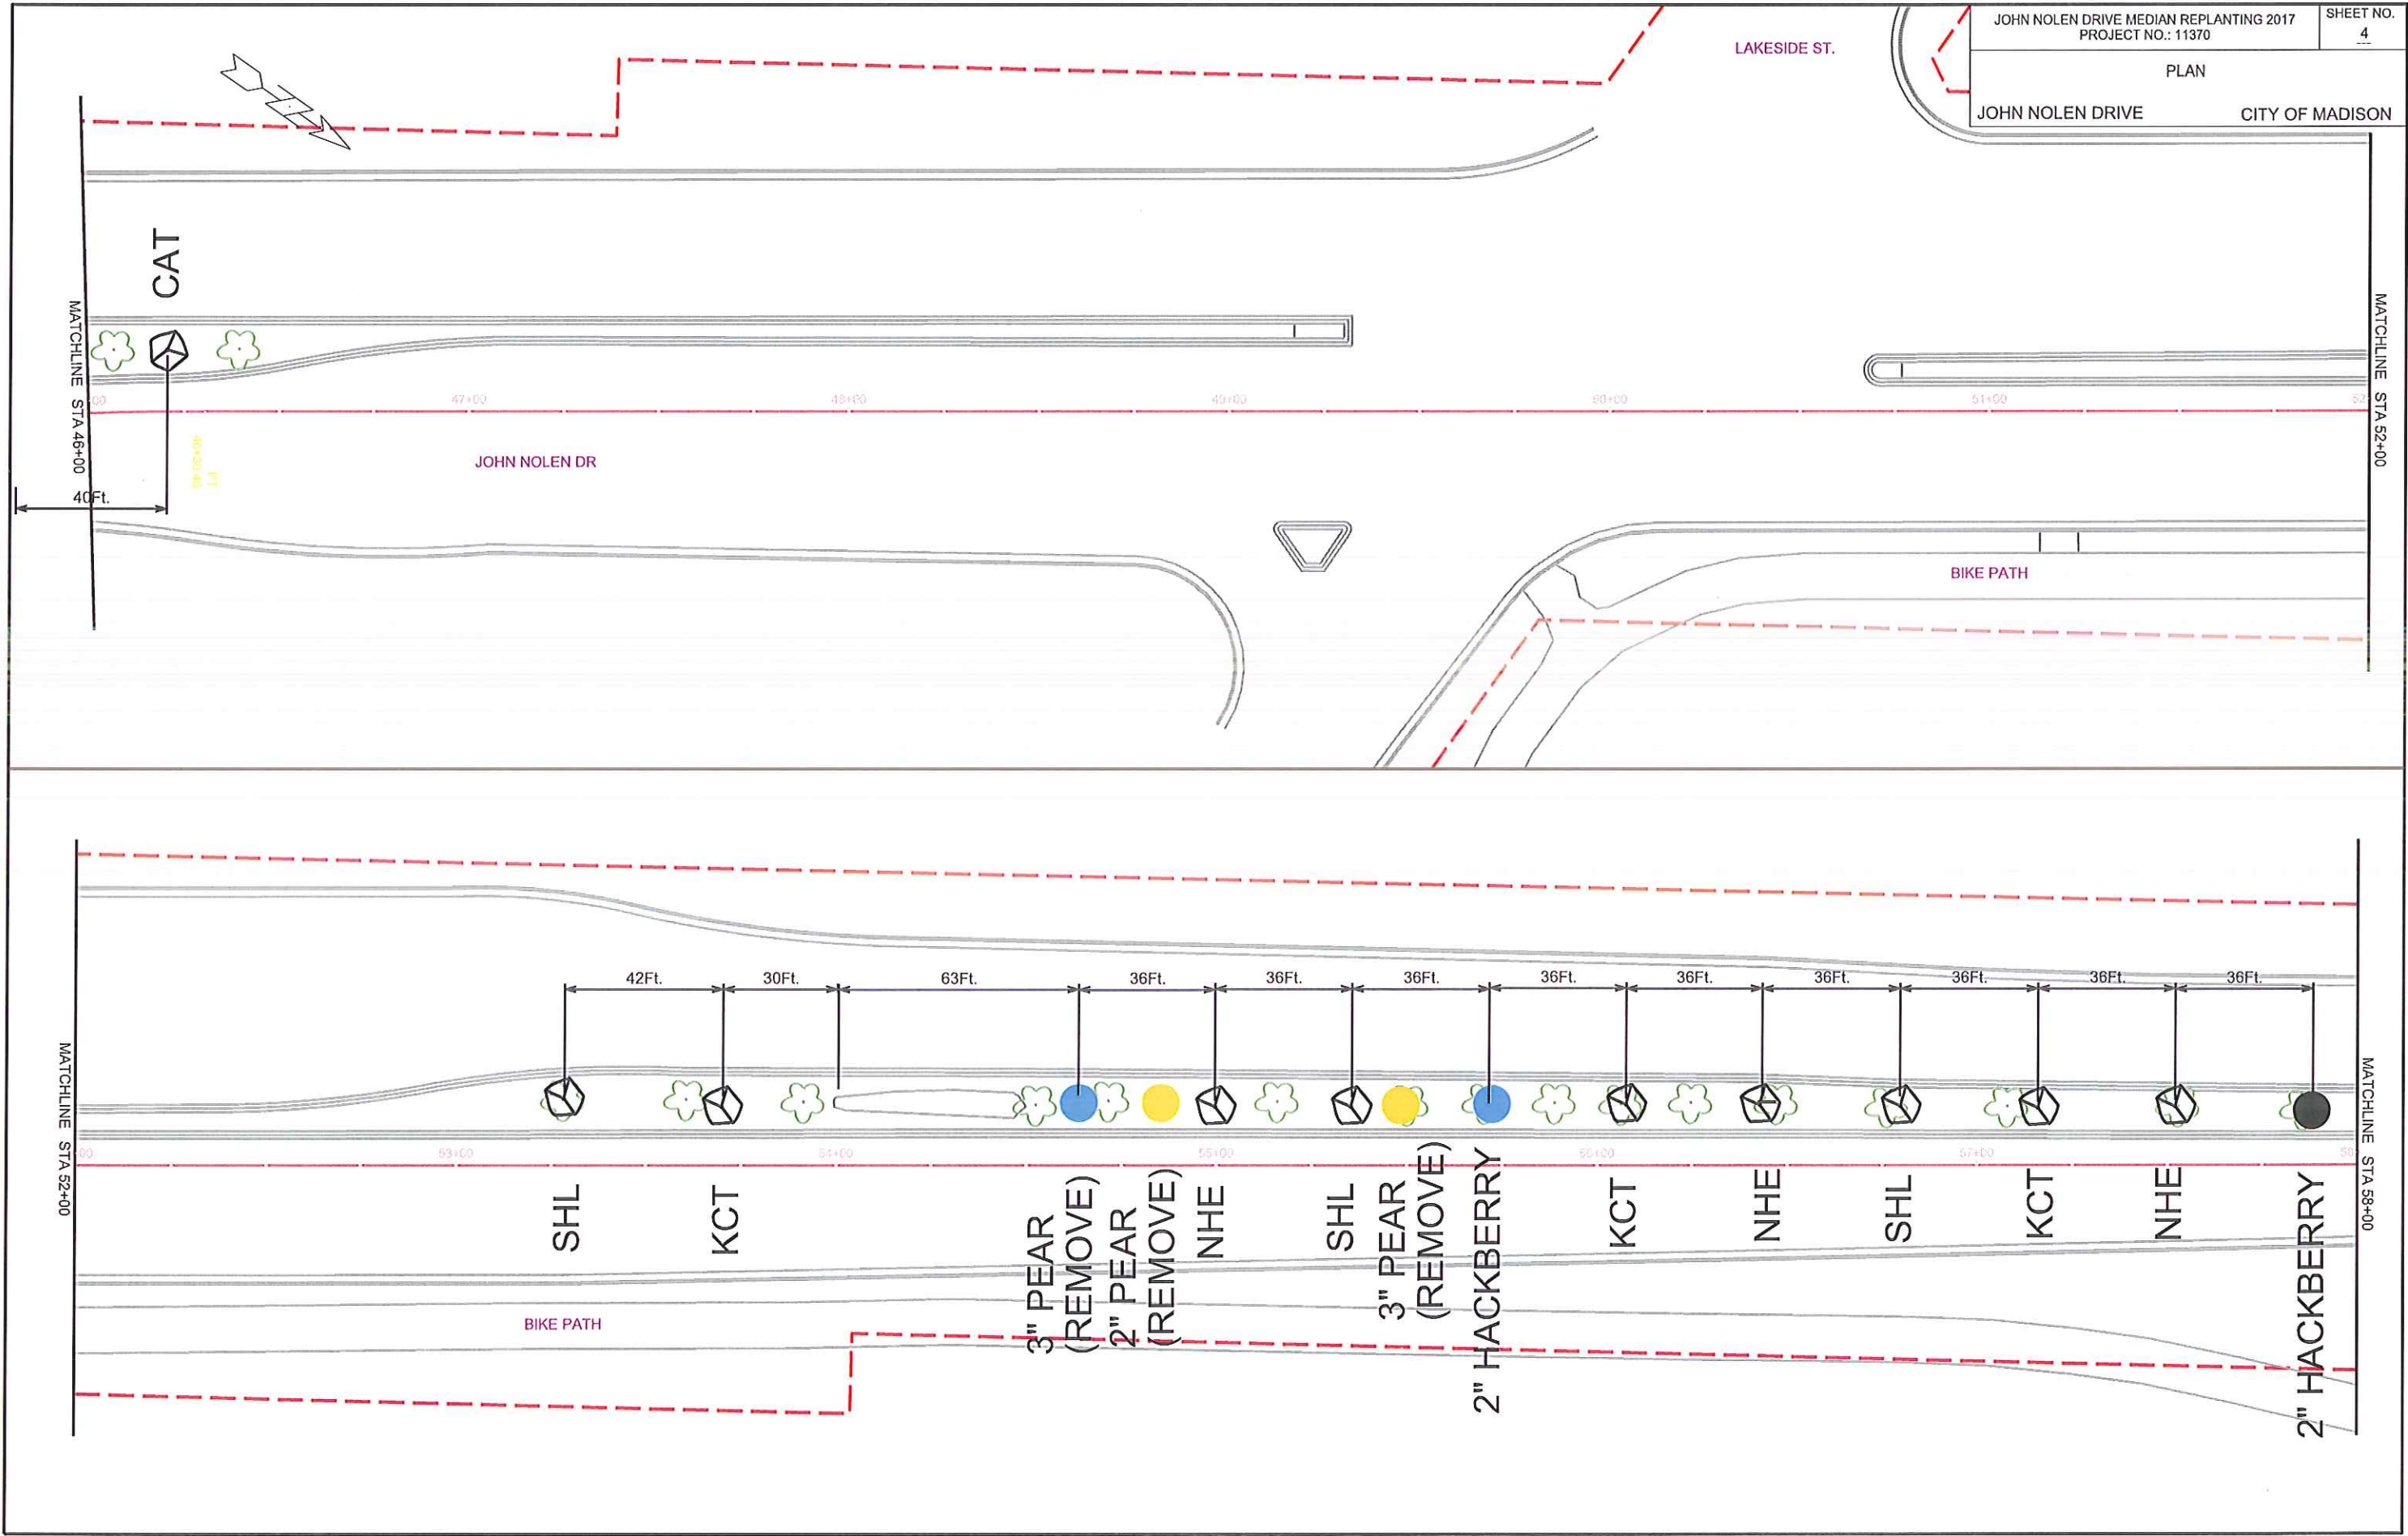


PLOT SCALE: _____

PLOT NAME: _____

REV. DATE: _____

ORIGINATOR: CITY OF MADISON, STREETS DIVISION

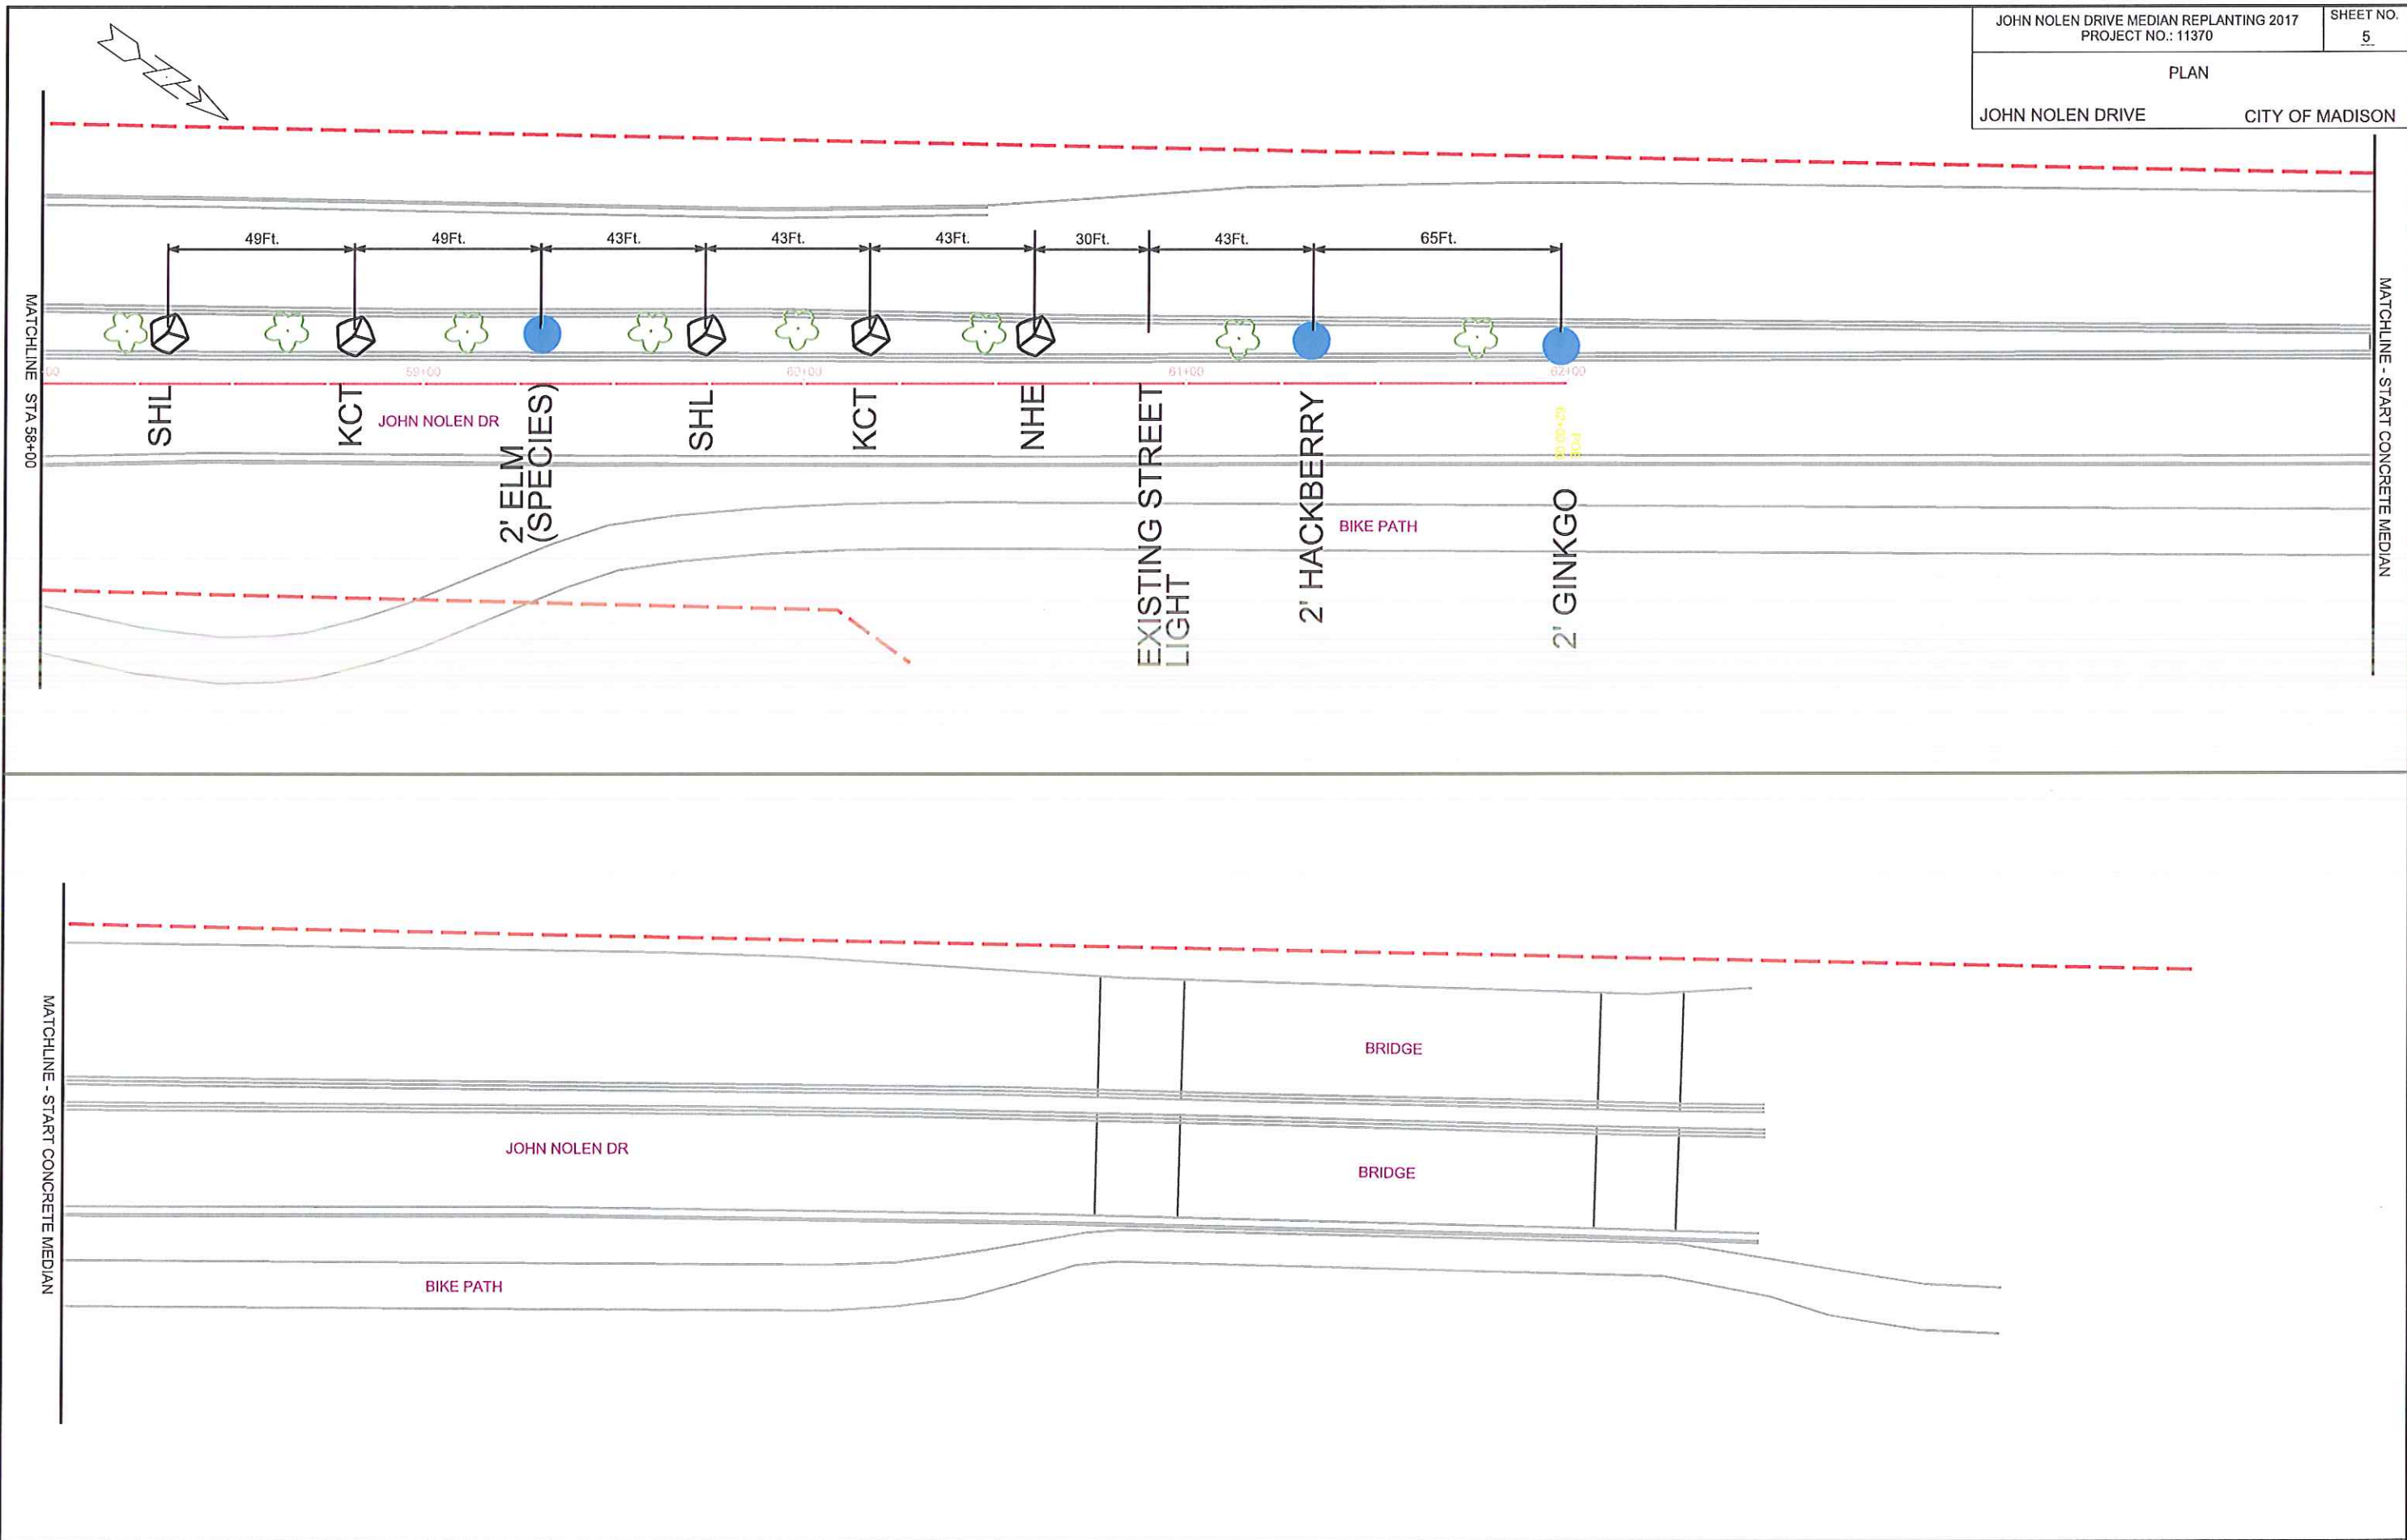

ATTACHMENT " A "

[illegible]

ATTACHMENT " A "

[illegible]