


4.04

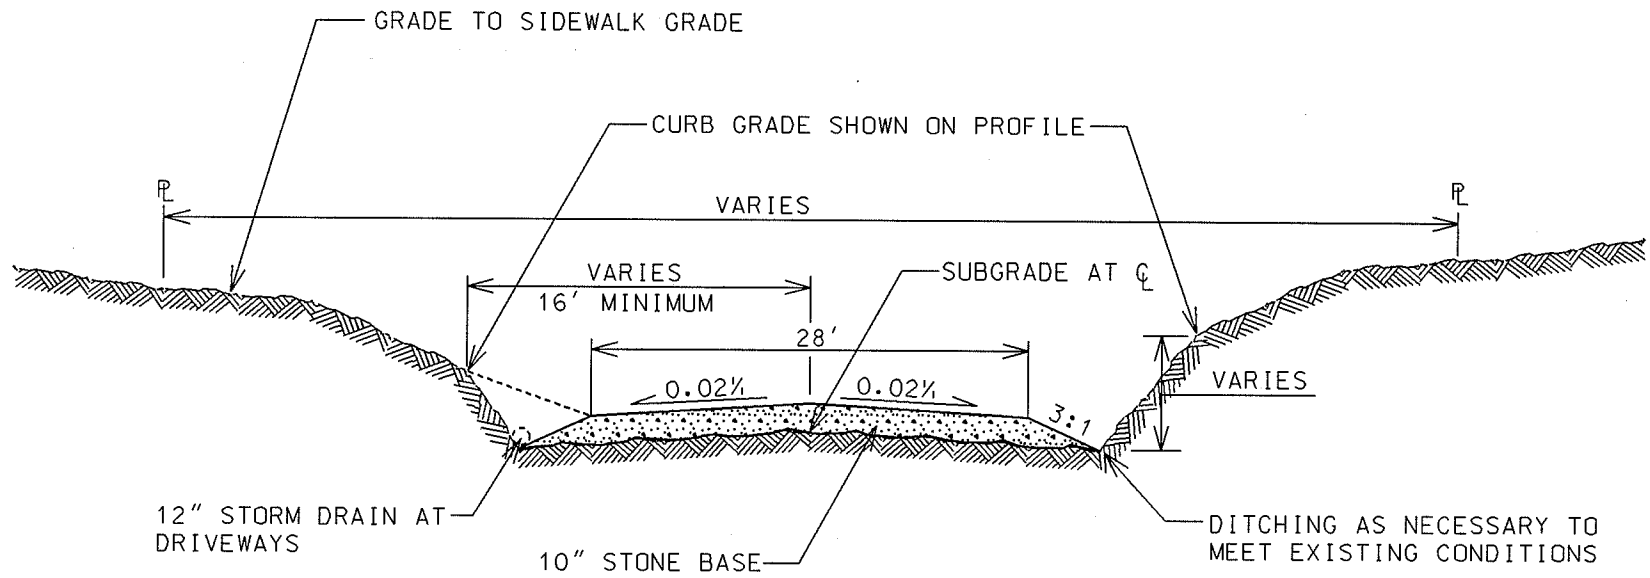

GENERAL NOTES:

SUBGRADE SHALL BE CONSTRUCTED IN ACCORDANCE WITH CITY OF MADISON STANDARD SPECIFICATIONS.

TERRACES AND SIDESLOPES SHALL BE TOPSOILED, SEEDED, FERTILIZED AND MULCHED IN ACCORDANCE WITH THE SPECIFICATIONS

2004

CITY OF MADISON
ENGINEERING DIVISION

TYPICAL SECTION
TEMPORARY STREET

STANDARD DETAIL DRAWING 4.04