


5.4.12

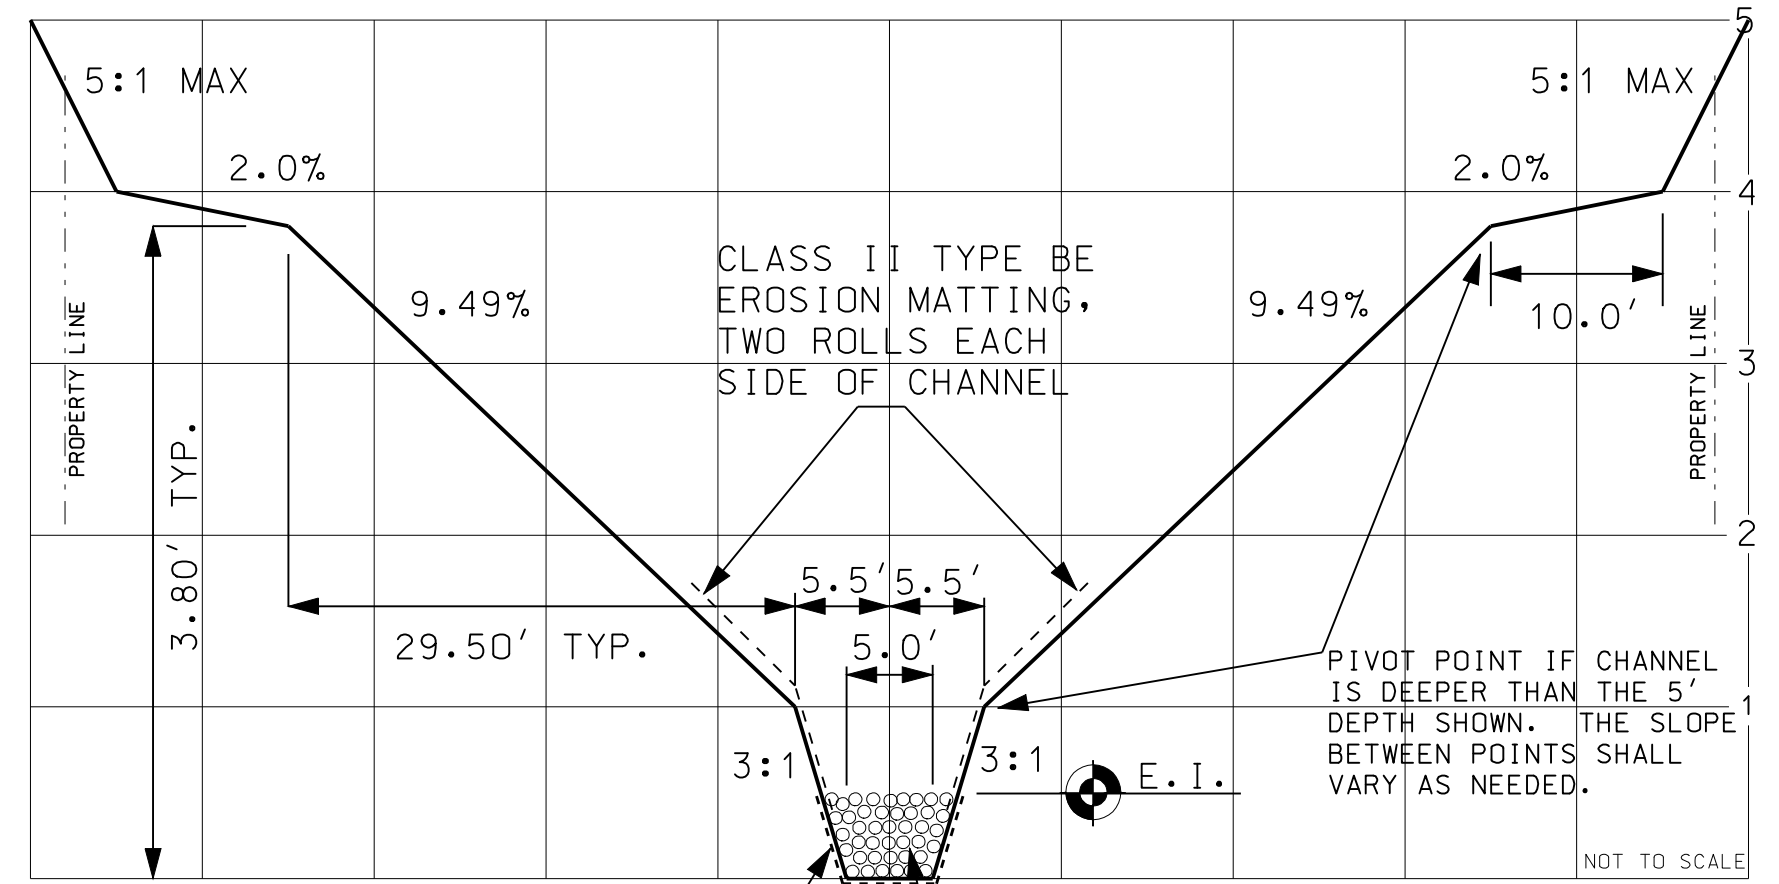

50 40 30 20 10 0 10 20 30 40 50

'R' FABRIC TO MEET D.O.T. SPECIFICATIONS

CLEAR STONE, 3"-5" SMALLEST DIMENSION LARGEST DIMENSION SHALL NOT EXCEED 3x IT'S SMALLEST DIMENSION

NOTE: LONGITUDINAL SLOPE ALONG CHANNEL VARIES AS PER PLANS.

2005

CITY OF MADISON ENGINEERING DIVISION
TYPICAL GREENWAY SECTION (STABILIZED FLOWLINE)
STANDARD DETAIL DRAWING 5.4.12