


TYPICAL BIO-RETENTION DETAIL

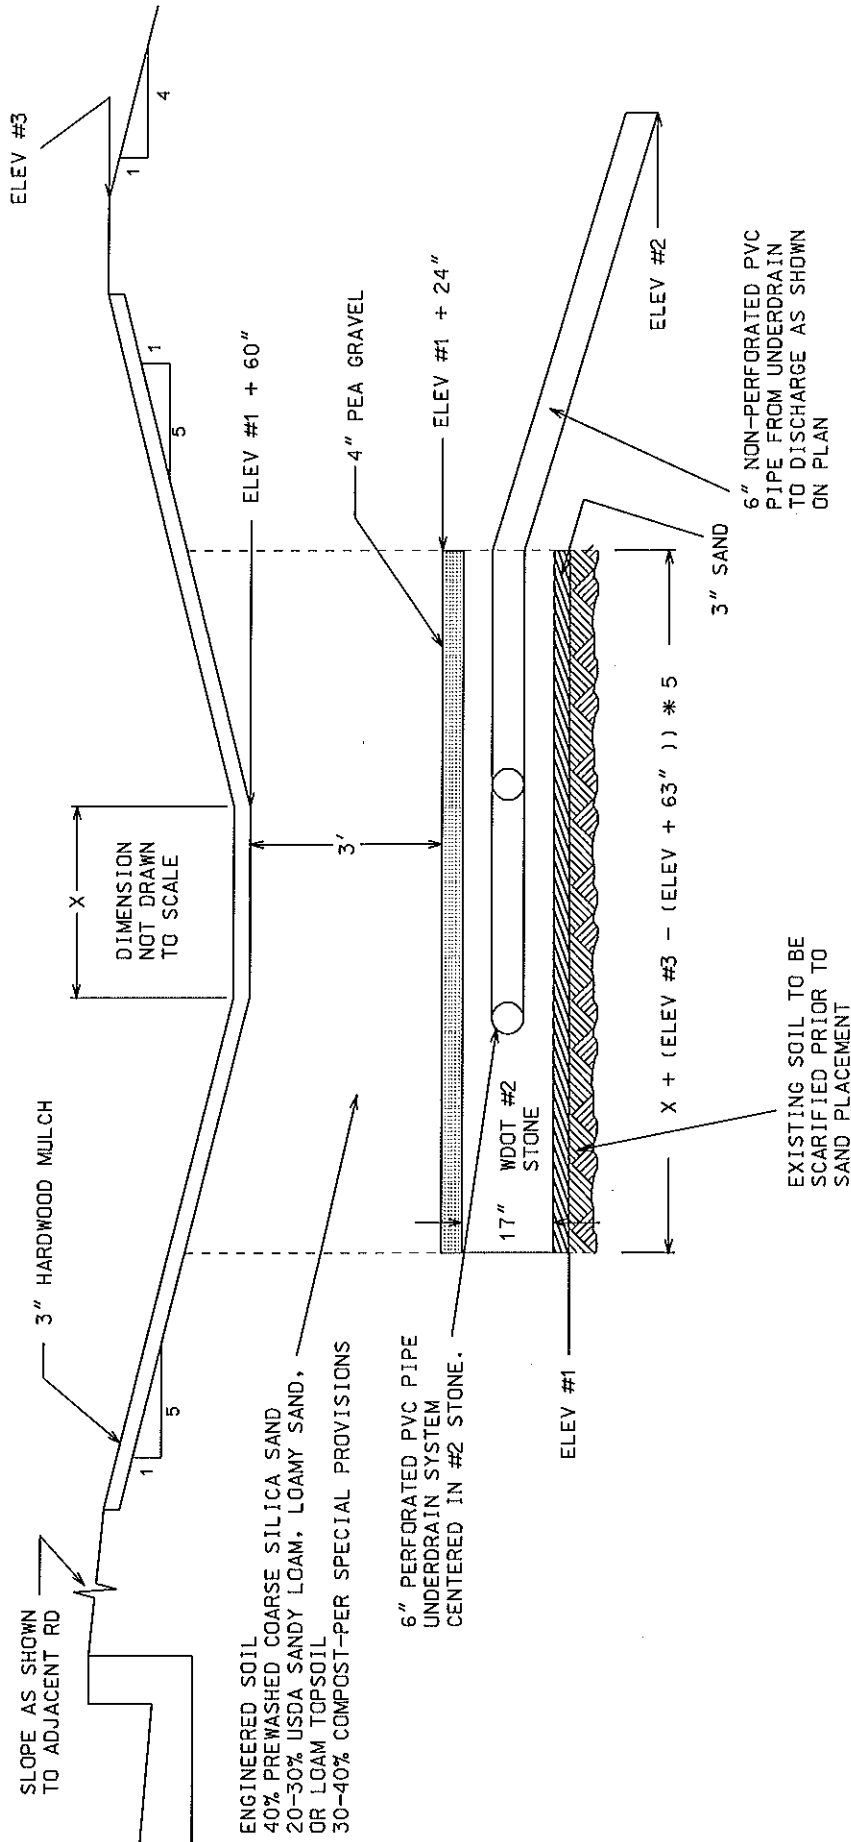

2006
CITY OF MADISON ENGINEERING DIVISION
BIO-RETENTION DETAIL
STANDARD DETAIL DRAWING 5.4.13

INFORMATION REQUIRED

S= HORIZONTAL SLOPE DIMENSION
X= BOSTON WIDTH
ELEV #1= SUBGRADE ELEV
ELEV #2= UNDERDRAIN DISCHARGE EI
ELEV #3= TOP OF ADJACENT CONTROL BERM