


SIDEWALK DRAIN

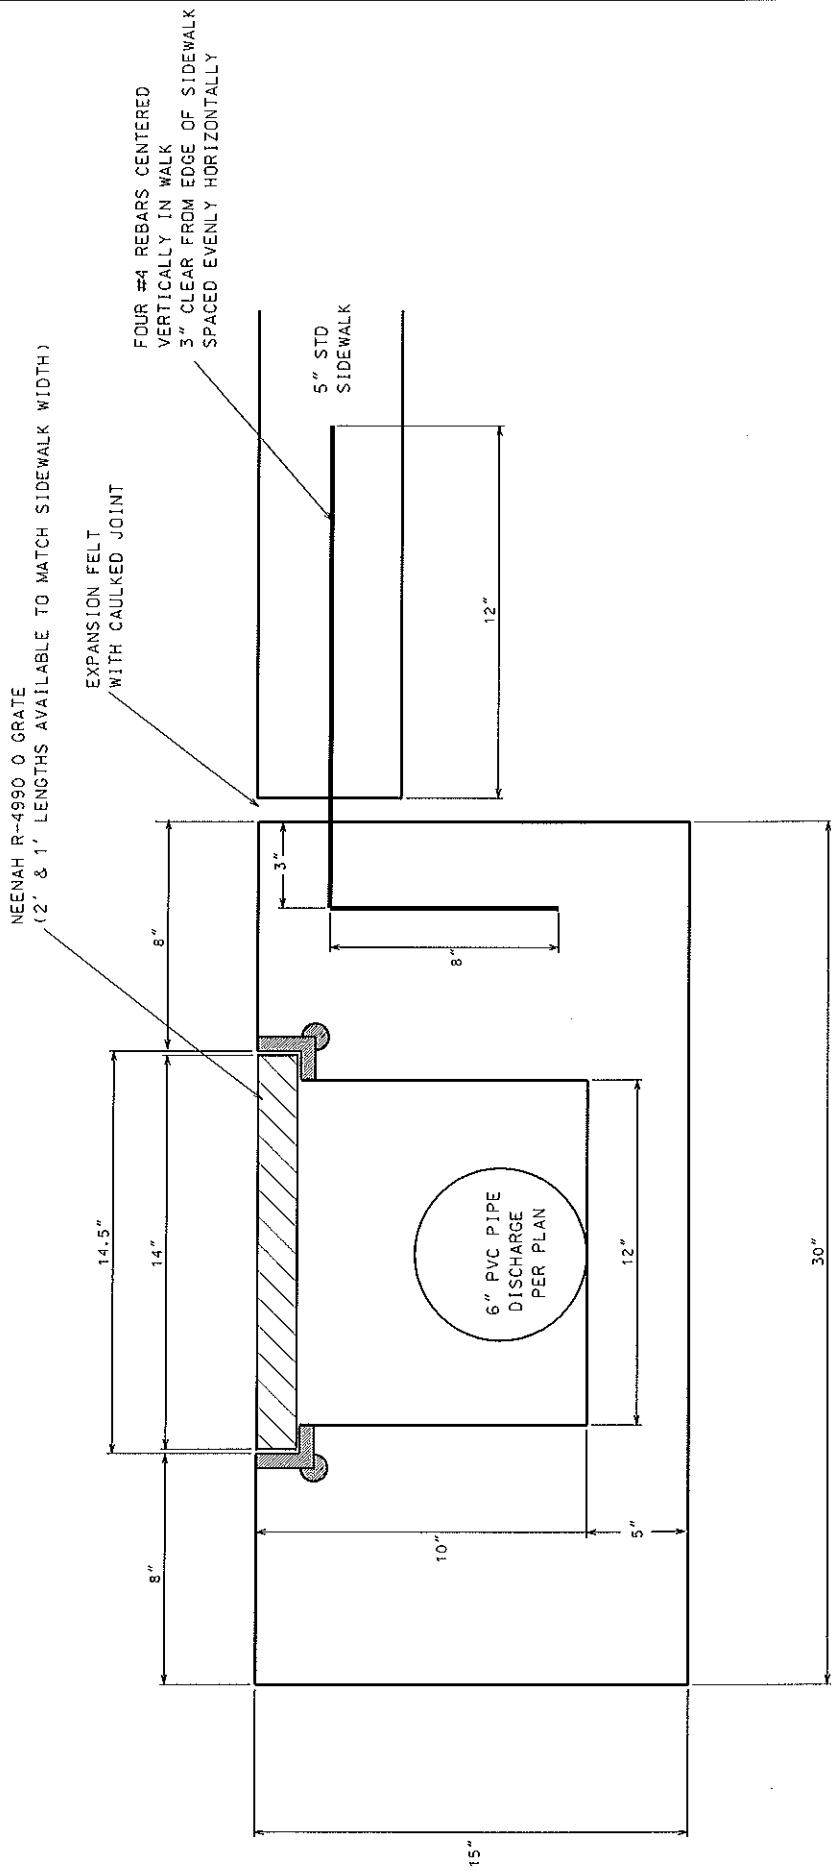

2006
CITY OF MADISON ENGINEERING DIVISION
SIDEWALK DRAIN
STANDARD DETAIL DRAWING 5.7.36