

CITY OF MADISON

CITY ENGINEERING DIVISION

DEPARTMENT OF PUBLIC WORKS

PLAN OF PROPOSED IMPROVEMENT

PUBLIC IMPROVEMENT PROJECT APPROVED

APRIL 10, 2018

BY THE COMMON COUNCIL OF MADISON, WISCONSIN

PUBLIC IMPROVEMENT DESIGN APPROVED BY:

[Signature] 5/9/18
City Engineer Date

SANITARY SEWER DESIGNED BY:



PLANS BY DEVELOPER'S ENGINEER

INDEX OF SHEETS

SHEET NO.	TITLE
1	
P1	EXISTING SANITARY SEWER UNDER NEW HOUSE
P2	FUTURE SANITARY SEWER

WOODWARD DRIVE, 501 - CU DEMOLITION

CITY PROJECT NO. 11782
CITY CONTRACT NO. 8087

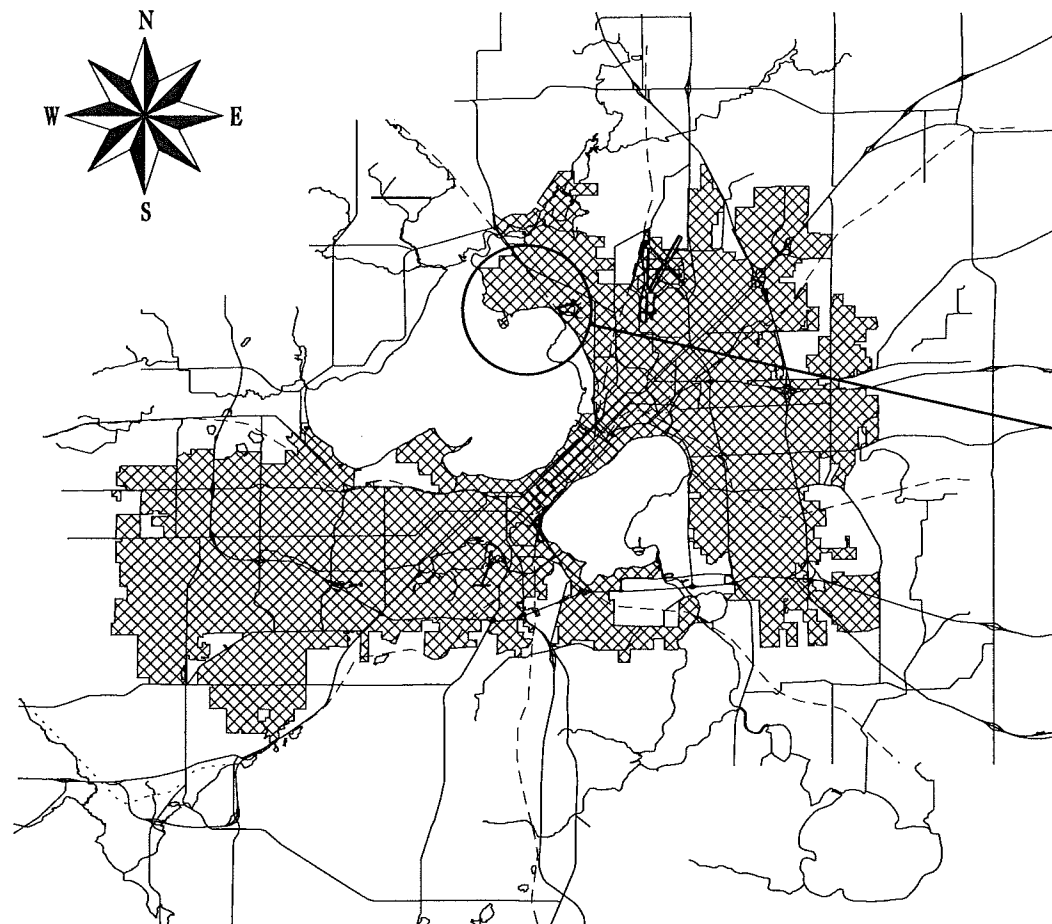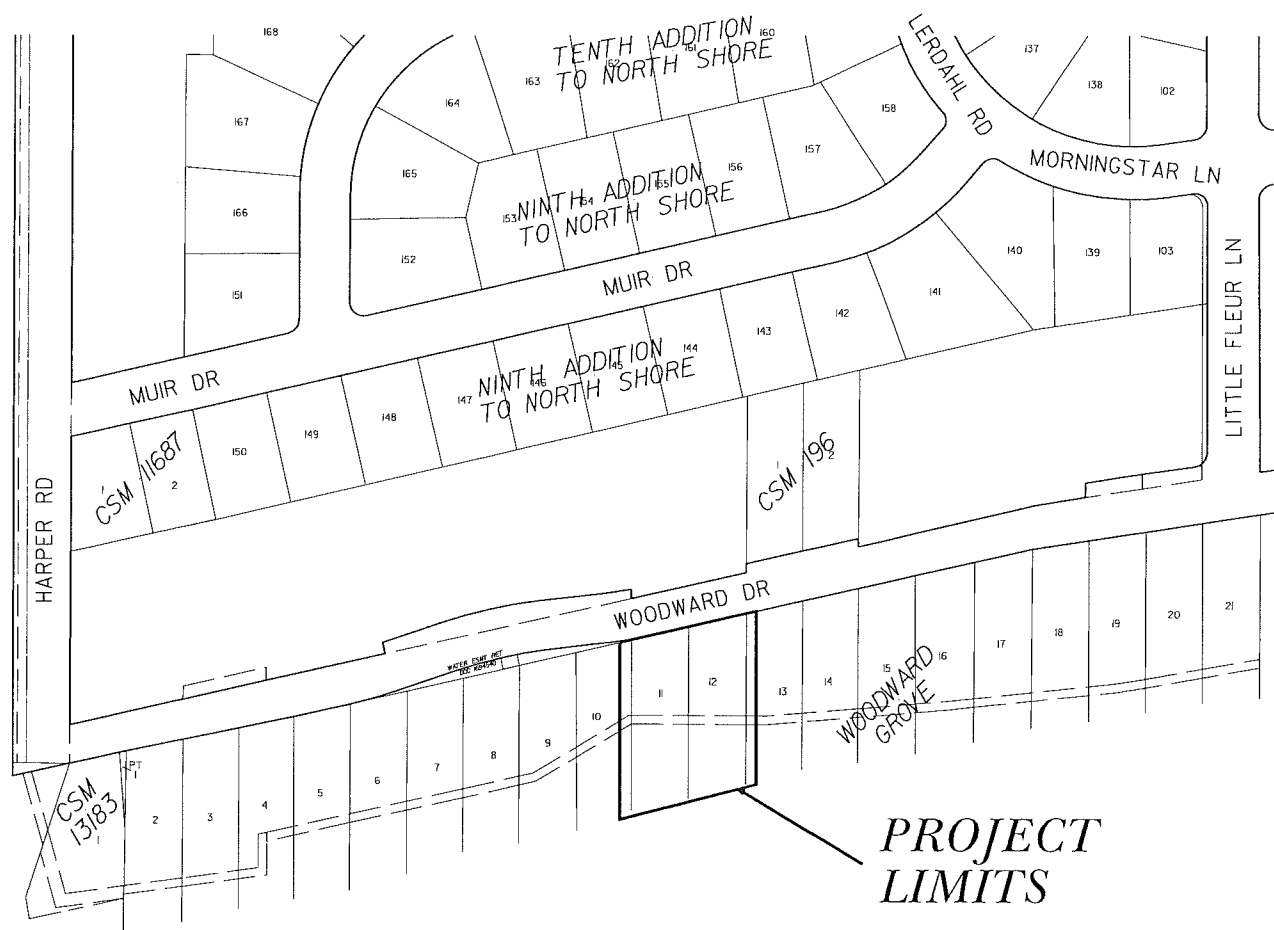

PROJECT LOCATION

PROJECT LIMITS

PLOT SCALE:


PLOT NAME:

REV. DATE:



ORIGINATOR: CITY OF MADISON - STREETS DIVISION




FILE NAME:

DATE: 5/3/2018

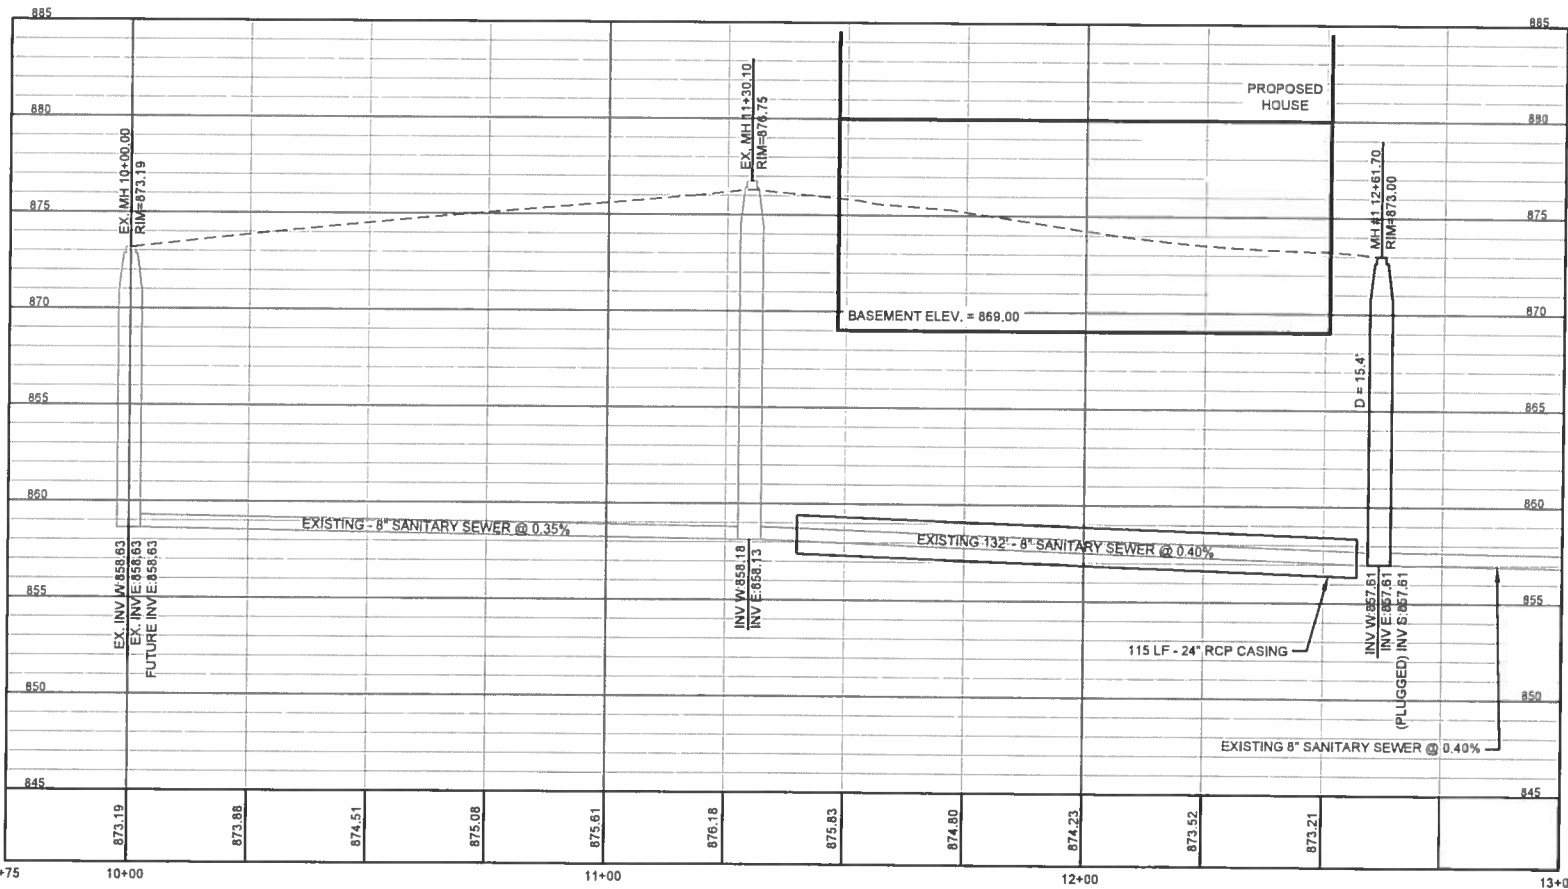

3-26-18

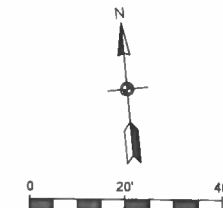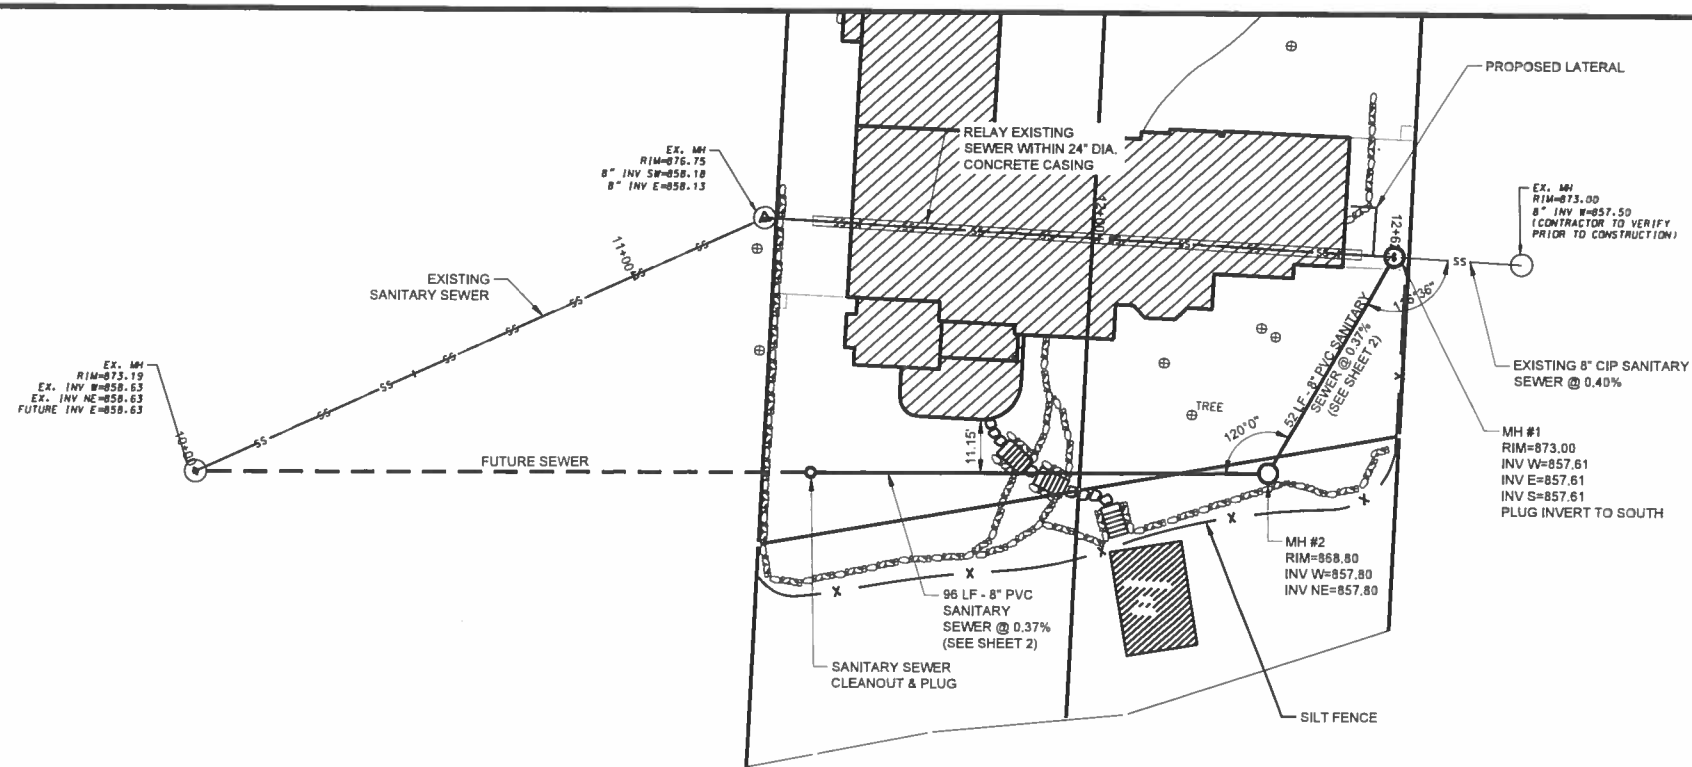

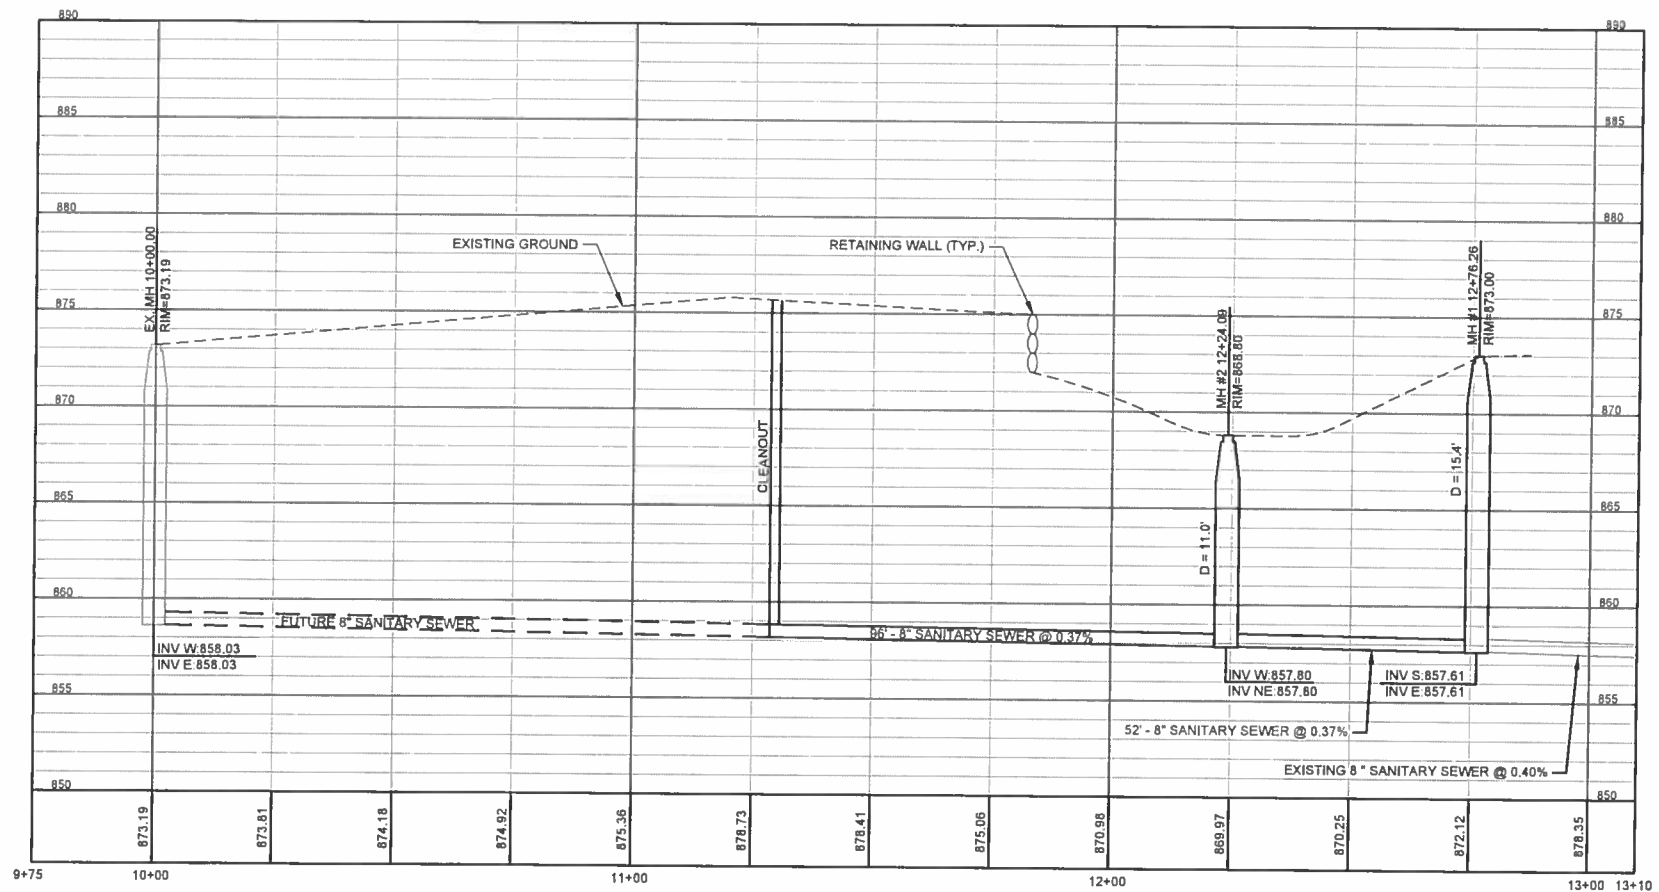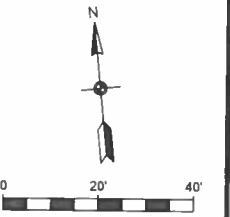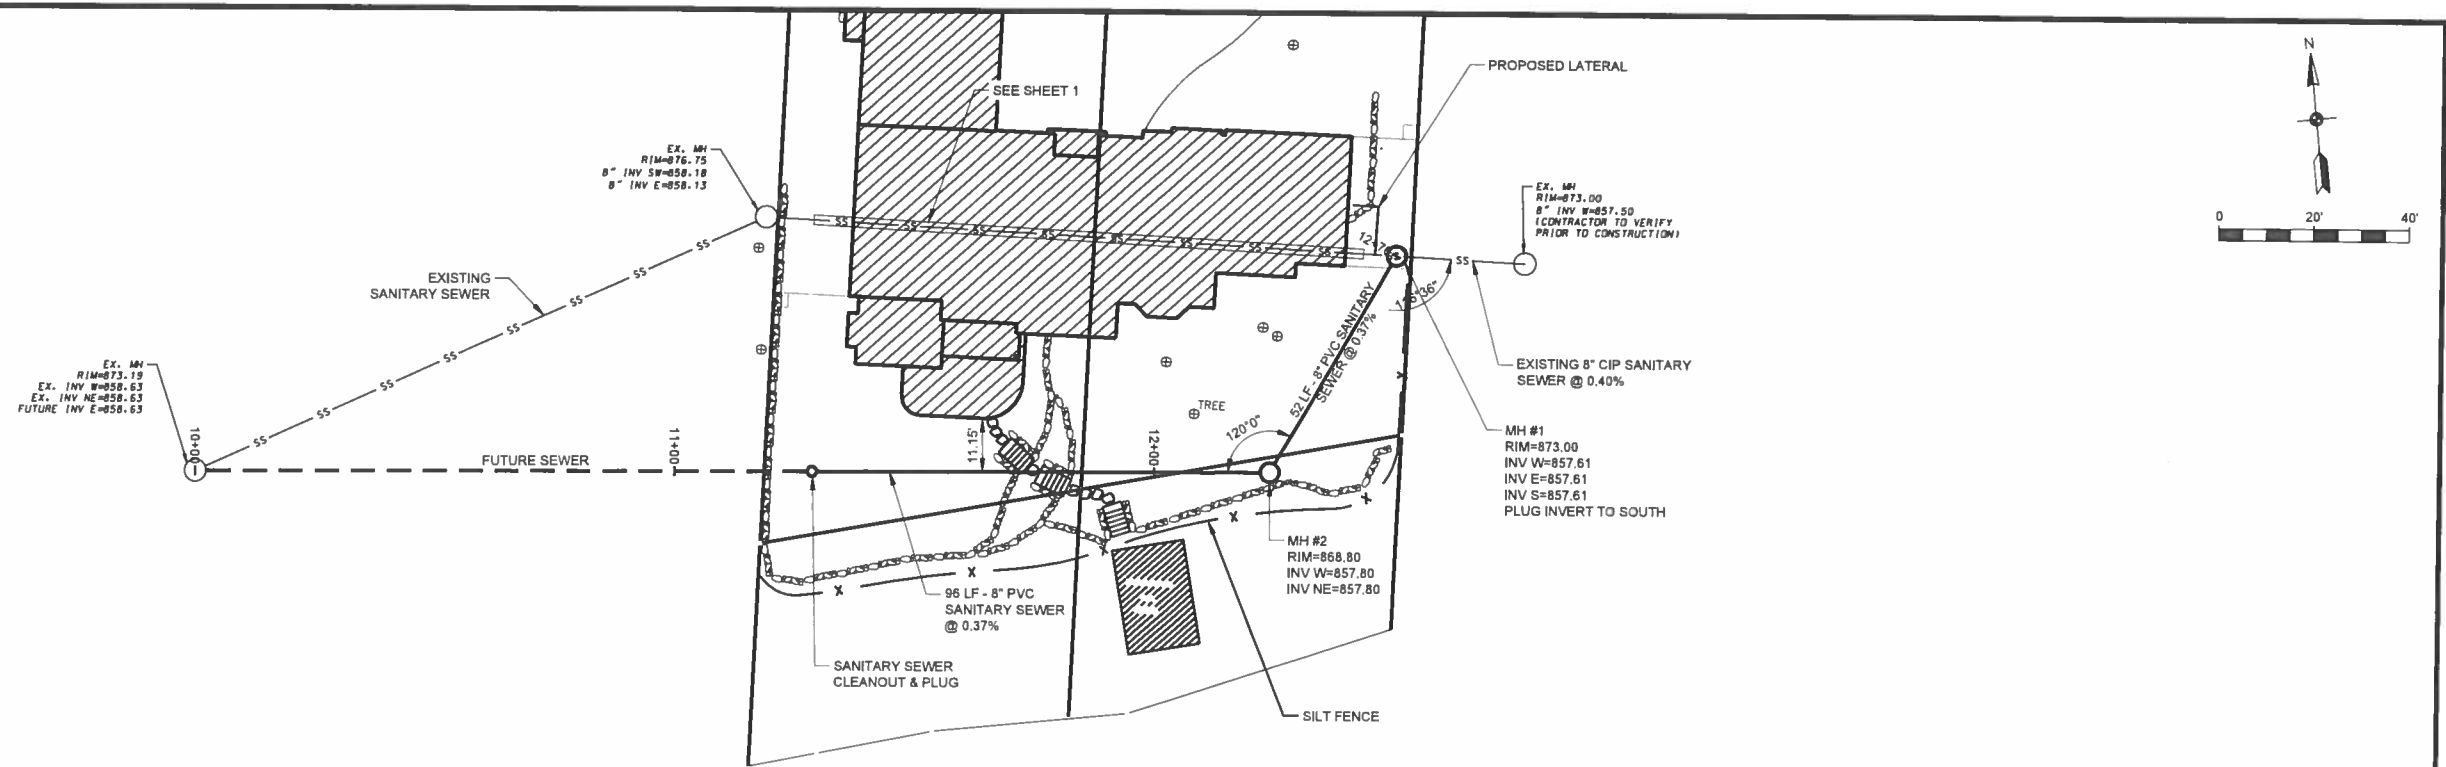

3-26-18