

Madison, Wisconsin

CITY OF MADISON

CITY ENGINEERING DIVISION

DEPARTMENT OF PUBLIC WORKS

PLAN OF PROPOSED IMPROVEMENT

INDEX OF SHEETS

SHEET NO. D1	STANDARD NOTES
SHEET NO. D2	TYPICAL SECTION
SHEET NO. P1	PLAN & PROFILE
SHEET NO. X1	CROSS SECTIONS
NO MAINTENANCE PLAN REQUIRED	

MADISON YARDS AT HILL FARMS - PUBLIC IMPROVEMENTS PHASE 4


CITY PROJECT NO. 15413
CONTRACT NO. 9566

PUBLIC IMPROVEMENT PROJECT
APPROVED

DECEMBER 10, 2024

BY THE COMMON COUNCIL
OF MADISON, WISCONSIN

PUBLIC IMPROVEMENT DESIGN
APPROVED BY:

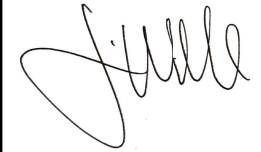 05/26/2026


City Engineer _____ Date _____

STREET
DESIGNED BY:



05/26/2026

PHASE LIMITS

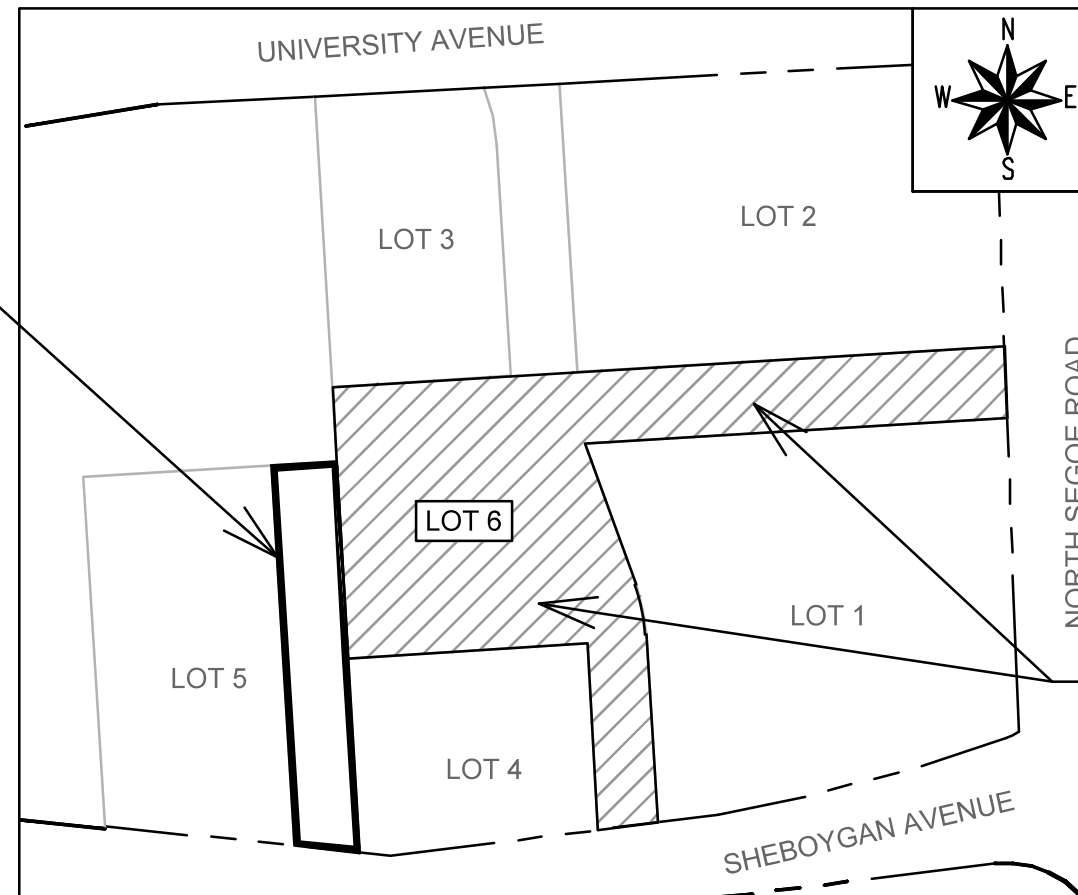


SEE PROJECT NO. 13494 FOR
BLOCK 6 PUBLIC IMPROVEMENTS

PLOT SCALE: 1"=100'

PLOT NAME: ---

REV. DATE: 5/19/2026 2:22 PM

ORIGINATOR: CITY_OF_MADISON

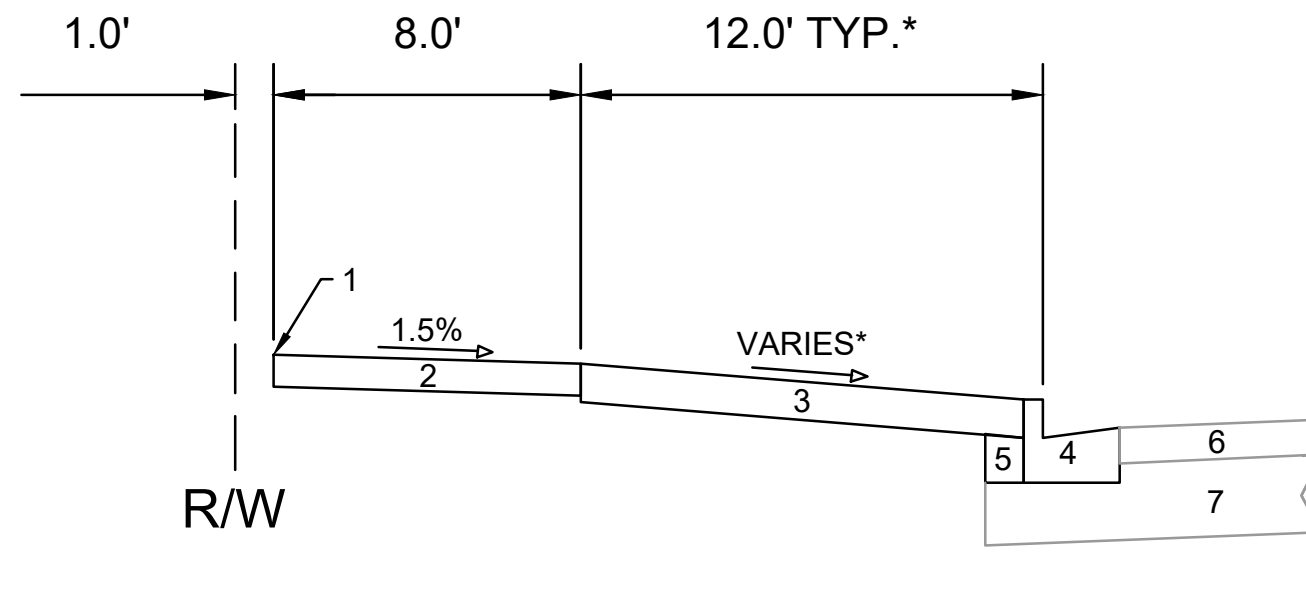

TYPICAL SECTION
SHEBOYGAN AVE

SPECIAL NOTES:

* SEE SHEETS P1 AND X1-X2 FOR CROSS SLOPES AND WIDTHS













- 1 POINT REFERRED TO ON PROFILE
- 2 5" CONCRETE SIDEWALK
- 3 6" TOPSOIL, SEEDING, AND MATTING
- 4 TYPE 'A' CONCRETE CURB AND GUTTER. REPLACE AT LOCATIONS SHOWN IN P-SHEETS OR AS DETERMINED BY CITY CONSTRUCTION ENGINEER
- 5 EXISTING FILL TO REMAIN. INSTALL AT CURB REPLACEMENT LOCATIONS
- 6 EXISTING H.M.A. PAVEMENT TO REMAIN
- 7 EXISTING BASE COURSE TO REMAIN

MARK	REVISION	DATE	BY
15413		5/19/2026 11:07 AM	
Designed By: GCT	Drawn: 5/19/2026 11:07 AM	Scale:	D-2

15413
MADISON YARDS AT HILL FARMS - PUBLIC IMPROVEMENTS PHASE 4
MADISON, WI
CONTRACT NO: 9566
M:\DESIGN\Projects\15413\CAD\Streets\15413EN-Details.dwg



15413
D-2

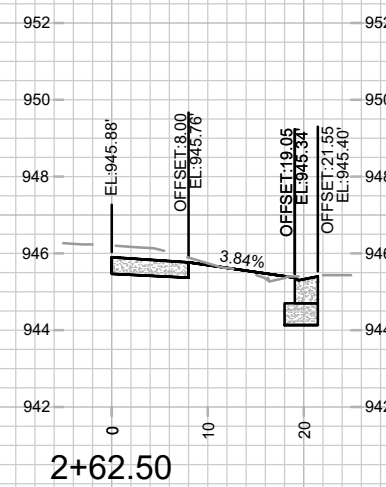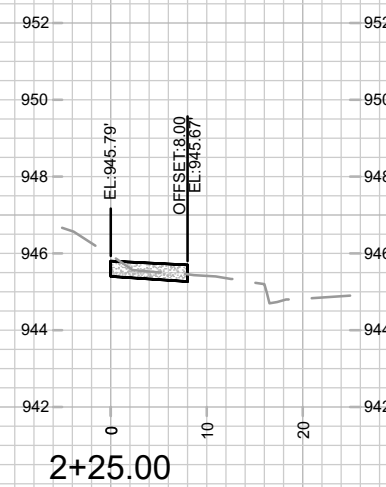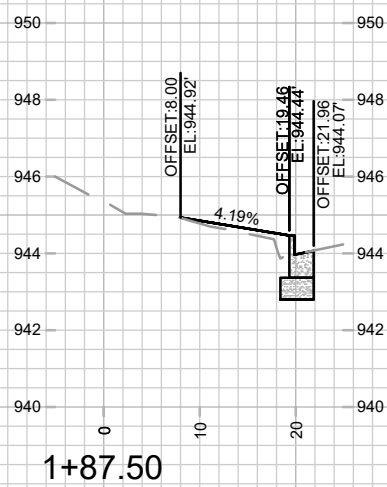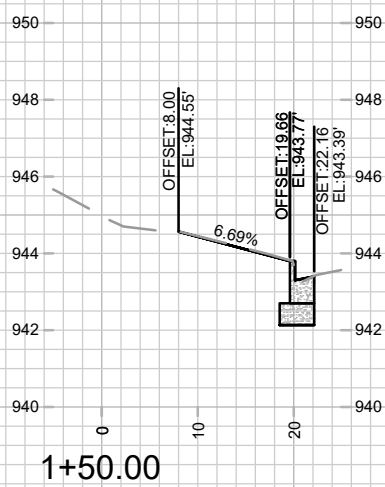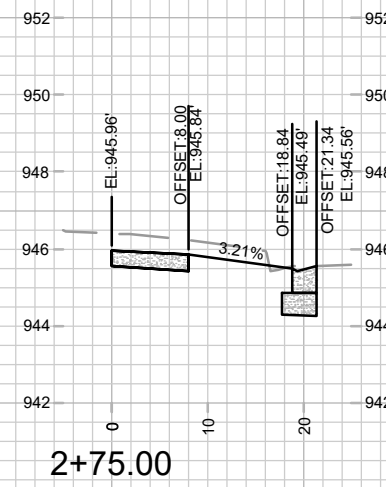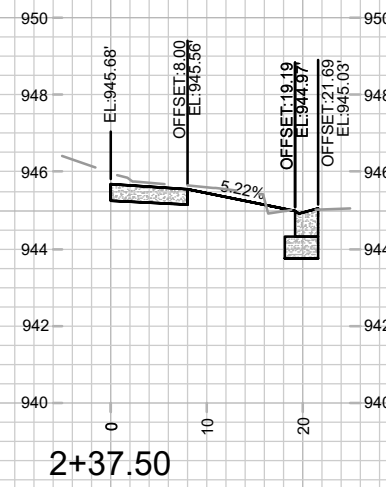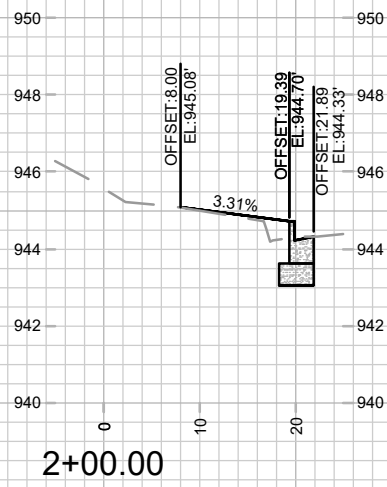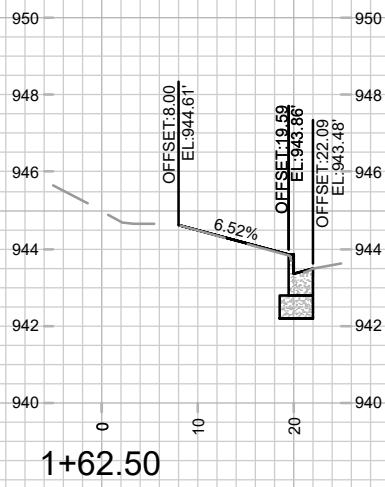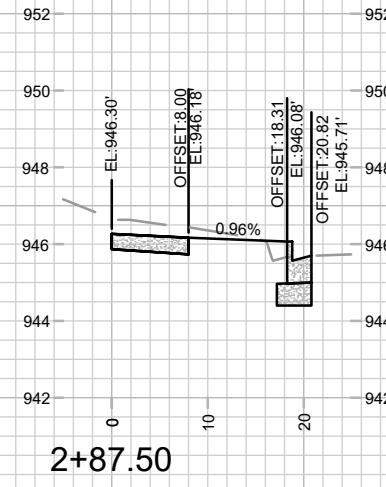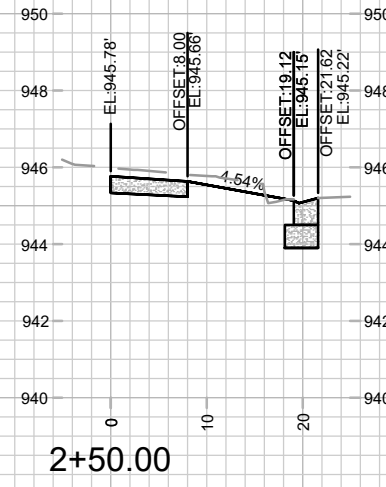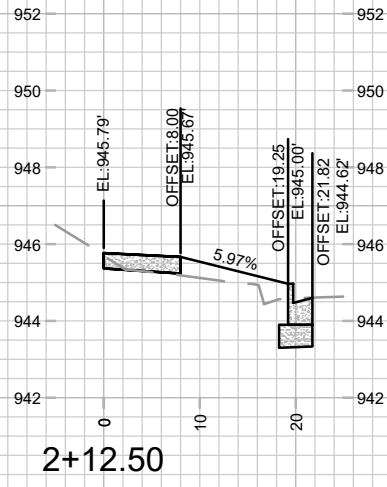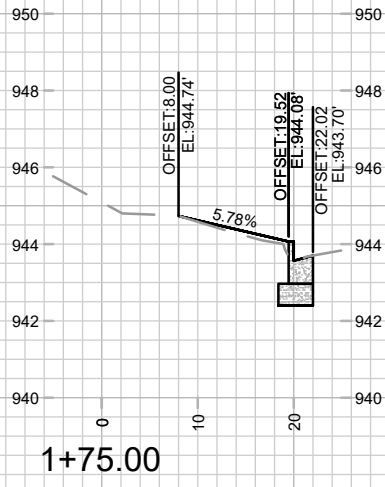




MARK	REVISION	DATE	BY

15413
 MADISON, WI
 CONTRACT NO: 9566

CROSS SECTIONS - SHEBOYGAN AVE
 MADISON YARDS AT HILL FARMS - PUBLIC IMPROVEMENTS PHASE 4
 M:\DESIGN\Projects\15413\CAD\Streets\15413EN-Xsections.dwg



15413
 X-1

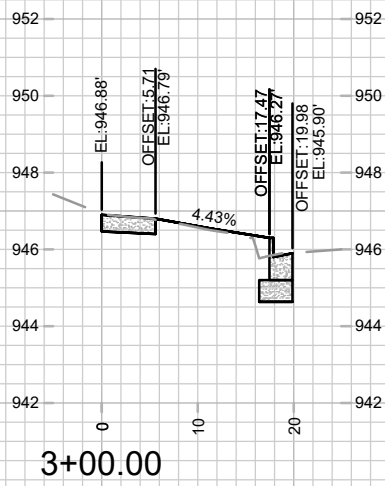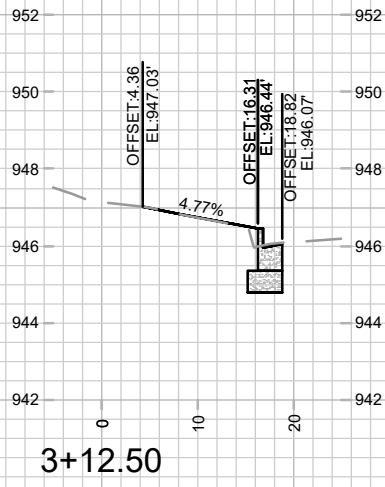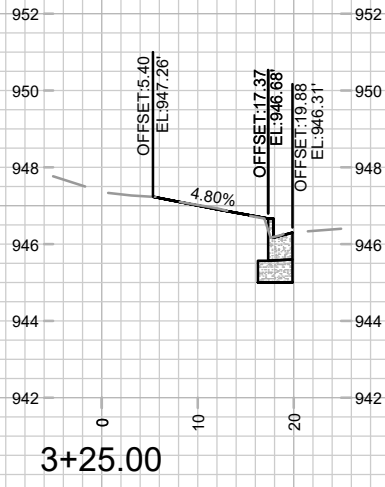

MARK	REVISION	DATE	BY

15413
 CROSS SECTIONS - SHEBOYGAN AVE
 MADISON YARDS AT HILL FARMS - PUBLIC IMPROVEMENTS PHASE 4
 MADISON, WI
 M:\DESIGN\Projects\15413\CAD\Streets\15413EN-Xsections.dwg
 9566
 CONTRACT NO:



15413
 X-2