

Madison, Wisconsin

CITY OF MADISON

CITY ENGINEERING DIVISION

DEPARTMENT OF PUBLIC WORKS


PLAN OF PROPOSED IMPROVEMENT

INDEX OF SHEETS

SHEET NO.	D1	STANDARD NOTES
SHEET NO.	D2	TYPICAL SECTION
SHEET NO.	P1	PLAN & PROFILE
SHEET NO.	U1	SEWER PLAN & PROFILE
SHEET NO.	X1	CROSS SECTIONS
NO MAINTENANCE PLAN REQUIRED		

320 S BREARLY ST CSM

CITY PROJECT NO. 15593
CONTRACT NO. 9629

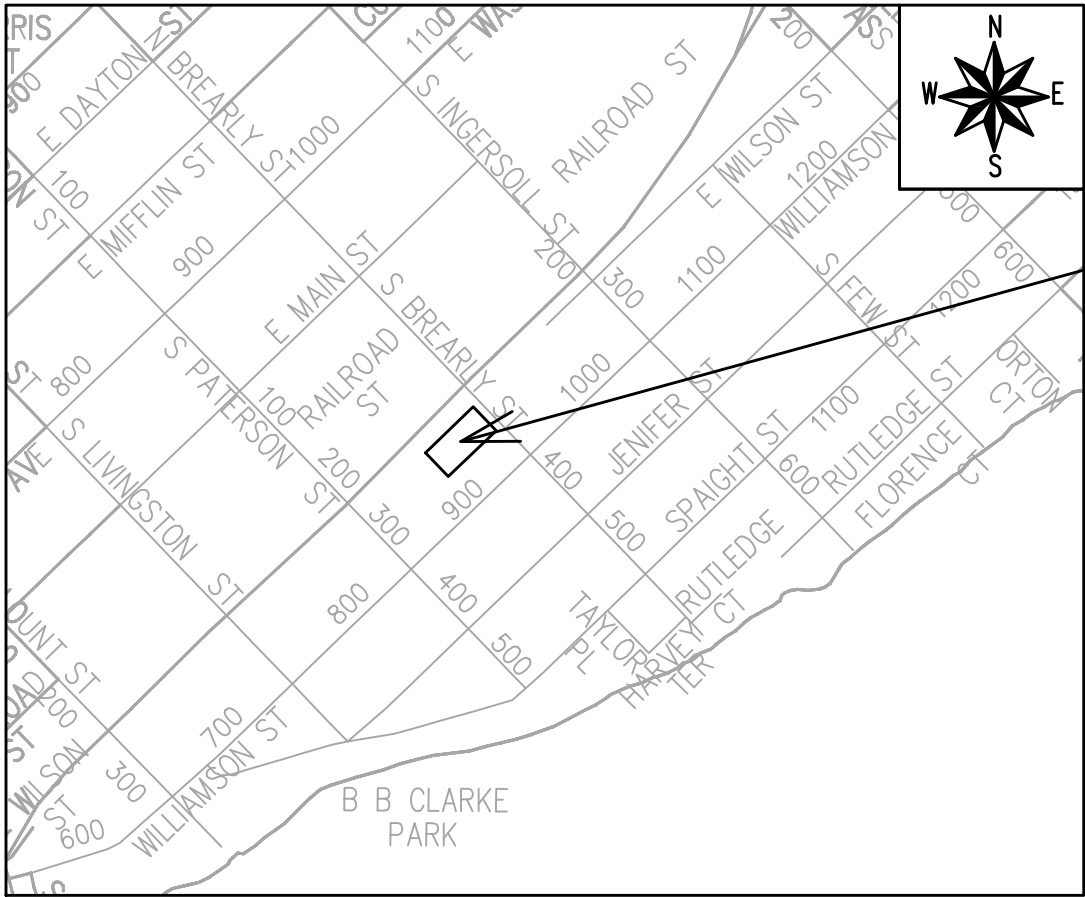

PROJECT
LOCATION

REVISION 1 - 11/20/2025
SHEETS REPLACED: COVER, U1
REVISION 2 - 11/24/ 2025
SHEETS REPLACED: COVER, U1

PUBLIC IMPROVEMENT PROJECT
APPROVED

FEBRUARY 25, 2025

BY THE COMMON COUNCIL
OF MADISON, WISCONSIN

PUBLIC IMPROVEMENT DESIGN
APPROVED BY:

11/06/2025

City Engineer


Date

STREET
DESIGNED BY:



11/06/2025

SANITARY SEWER
DESIGNED BY:

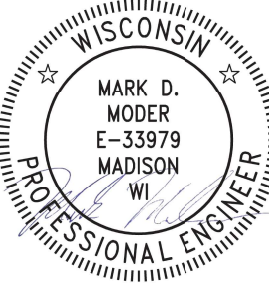

11/10/2025

WATER
DESIGNED BY:


LATERAL ONLY

STORM SEWER
DESIGNED BY:

LATERAL ONLY

ORIGINATOR: CITY_OF_MADISON
PLOT NAME: ---
PLOT SCALE: 1 IN.=1 FT._XREF
REV. DATE: 11/5/2025 12:24 PM

D-1

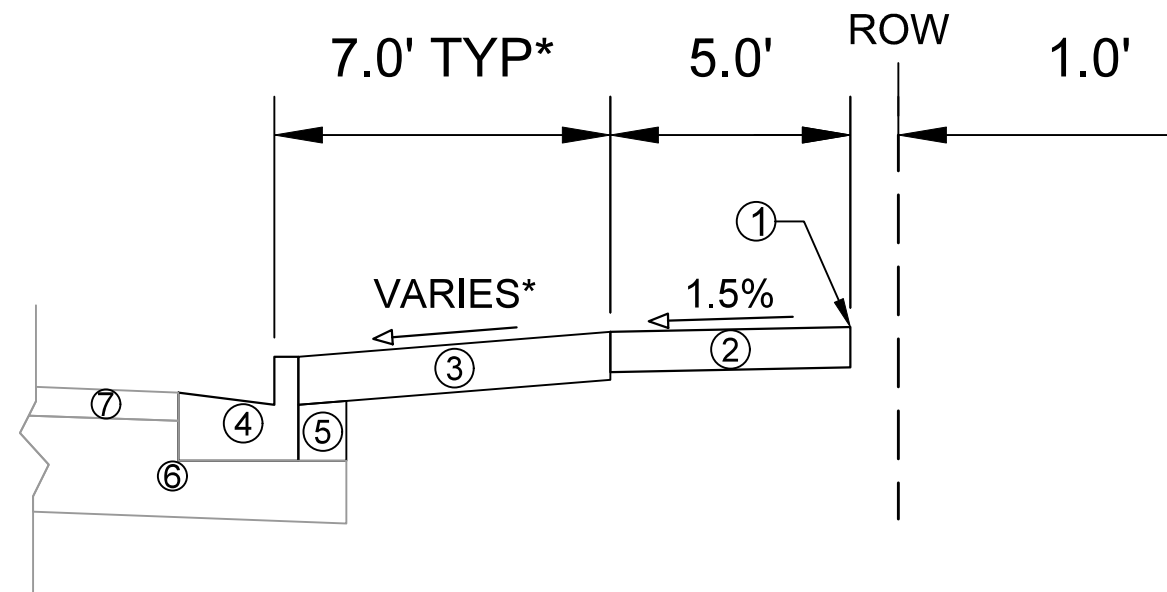

TYPICAL SECTION S BREARLY ST

- ① POINT REFERRED TO ON PROFILE
- ② 5" CONCRETE SIDEWALK
- ③ 6" TOPSOIL, SEED AND MATT
- ④ EXISTING CURB AND GUTTER TYPE A, REPLACE AT LOCATIONS SHOW IN P-SHEET OR AS DETERMINED BY THE ENGINEER
- ⑤ EXISTING FILL TO REMAIN, INSTALL AT CURB REPLACEMENT LOCATIONS
- ⑥ EXISTING BASE ROAD TO REMAIN
- ⑦ EXISTING ASPHALTIC PAVEMENT TO REMAIN

SPECIAL NOTES:



* SEE X-SHEETS AND P-SHEETS FOR CROSS SECTIONS AND SLOPES

DATE	BY
10/31/2025	7:50 AM
REVISION	Scale:
15593	D-2


15593	MADISON, WI	9629
15593	CONTRACT NO:	




15593
D-2

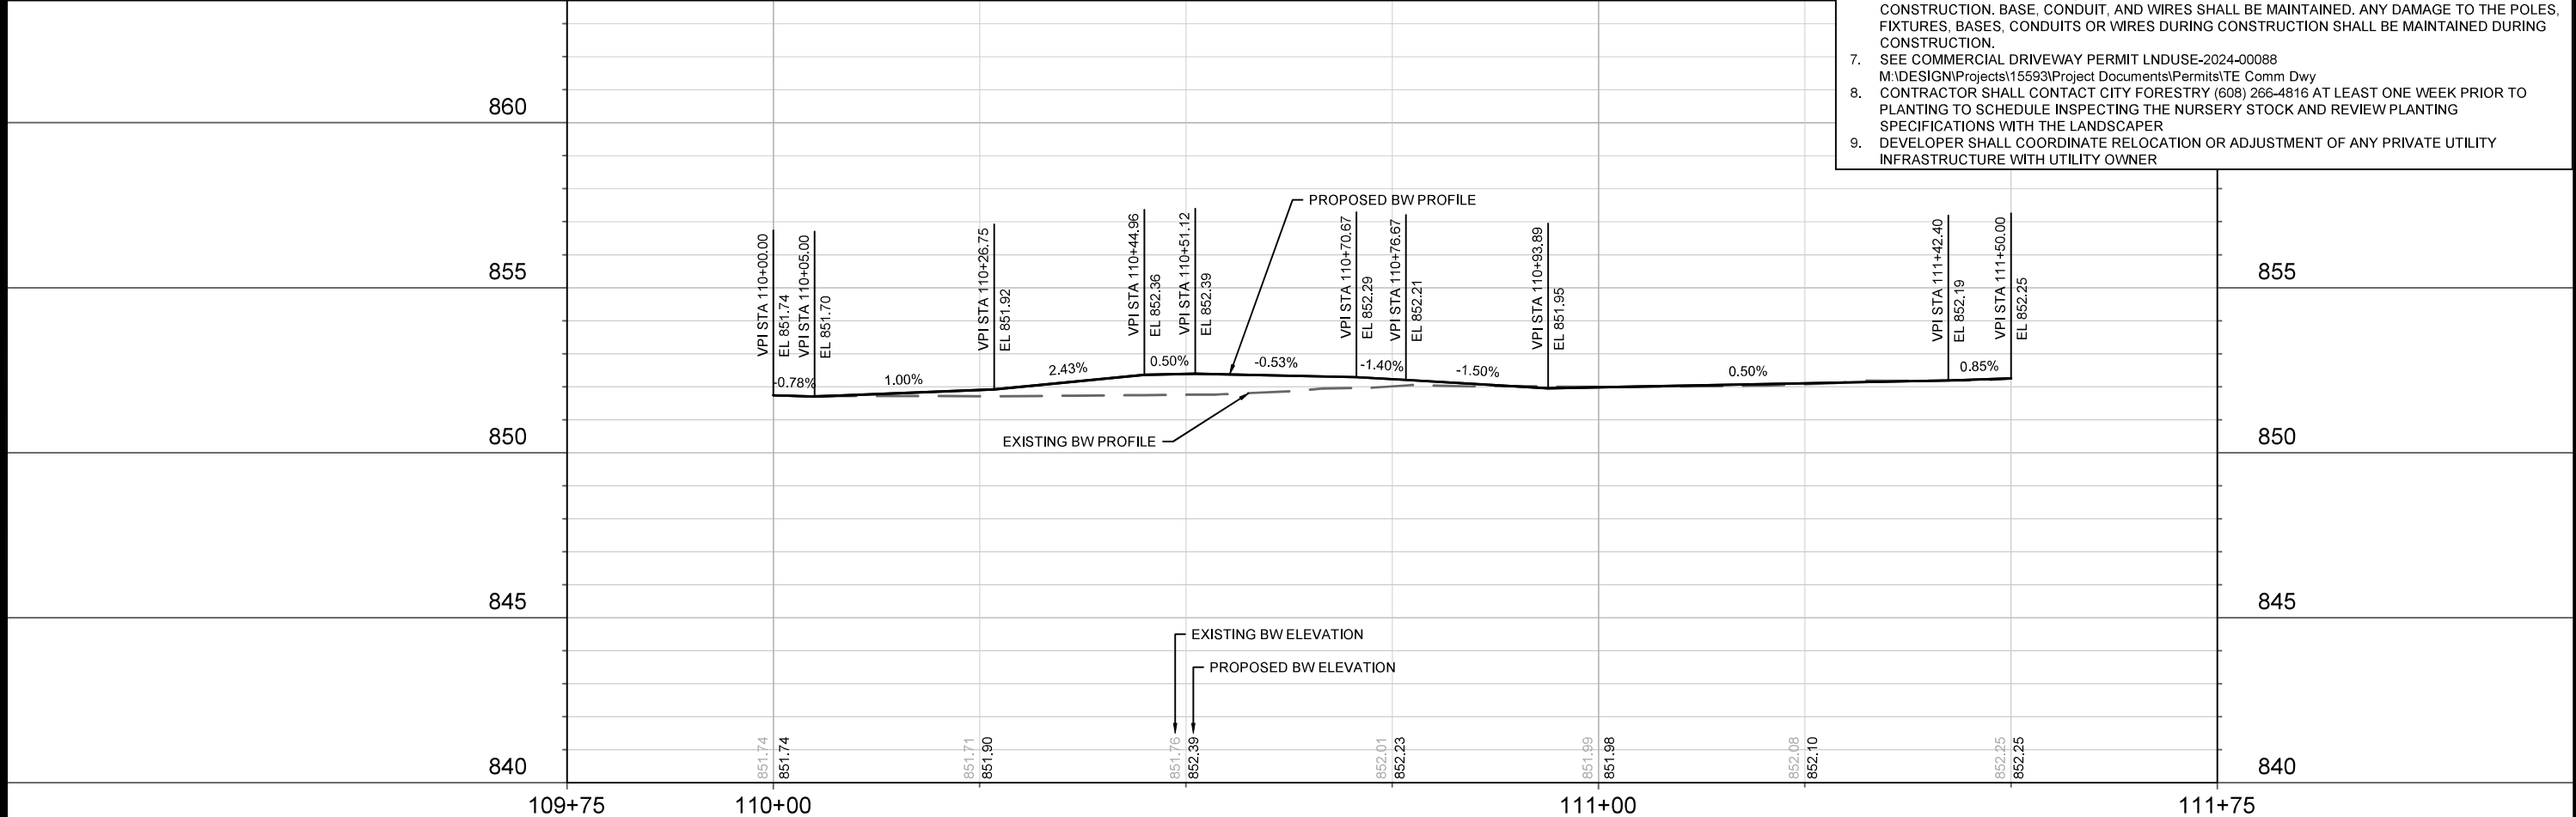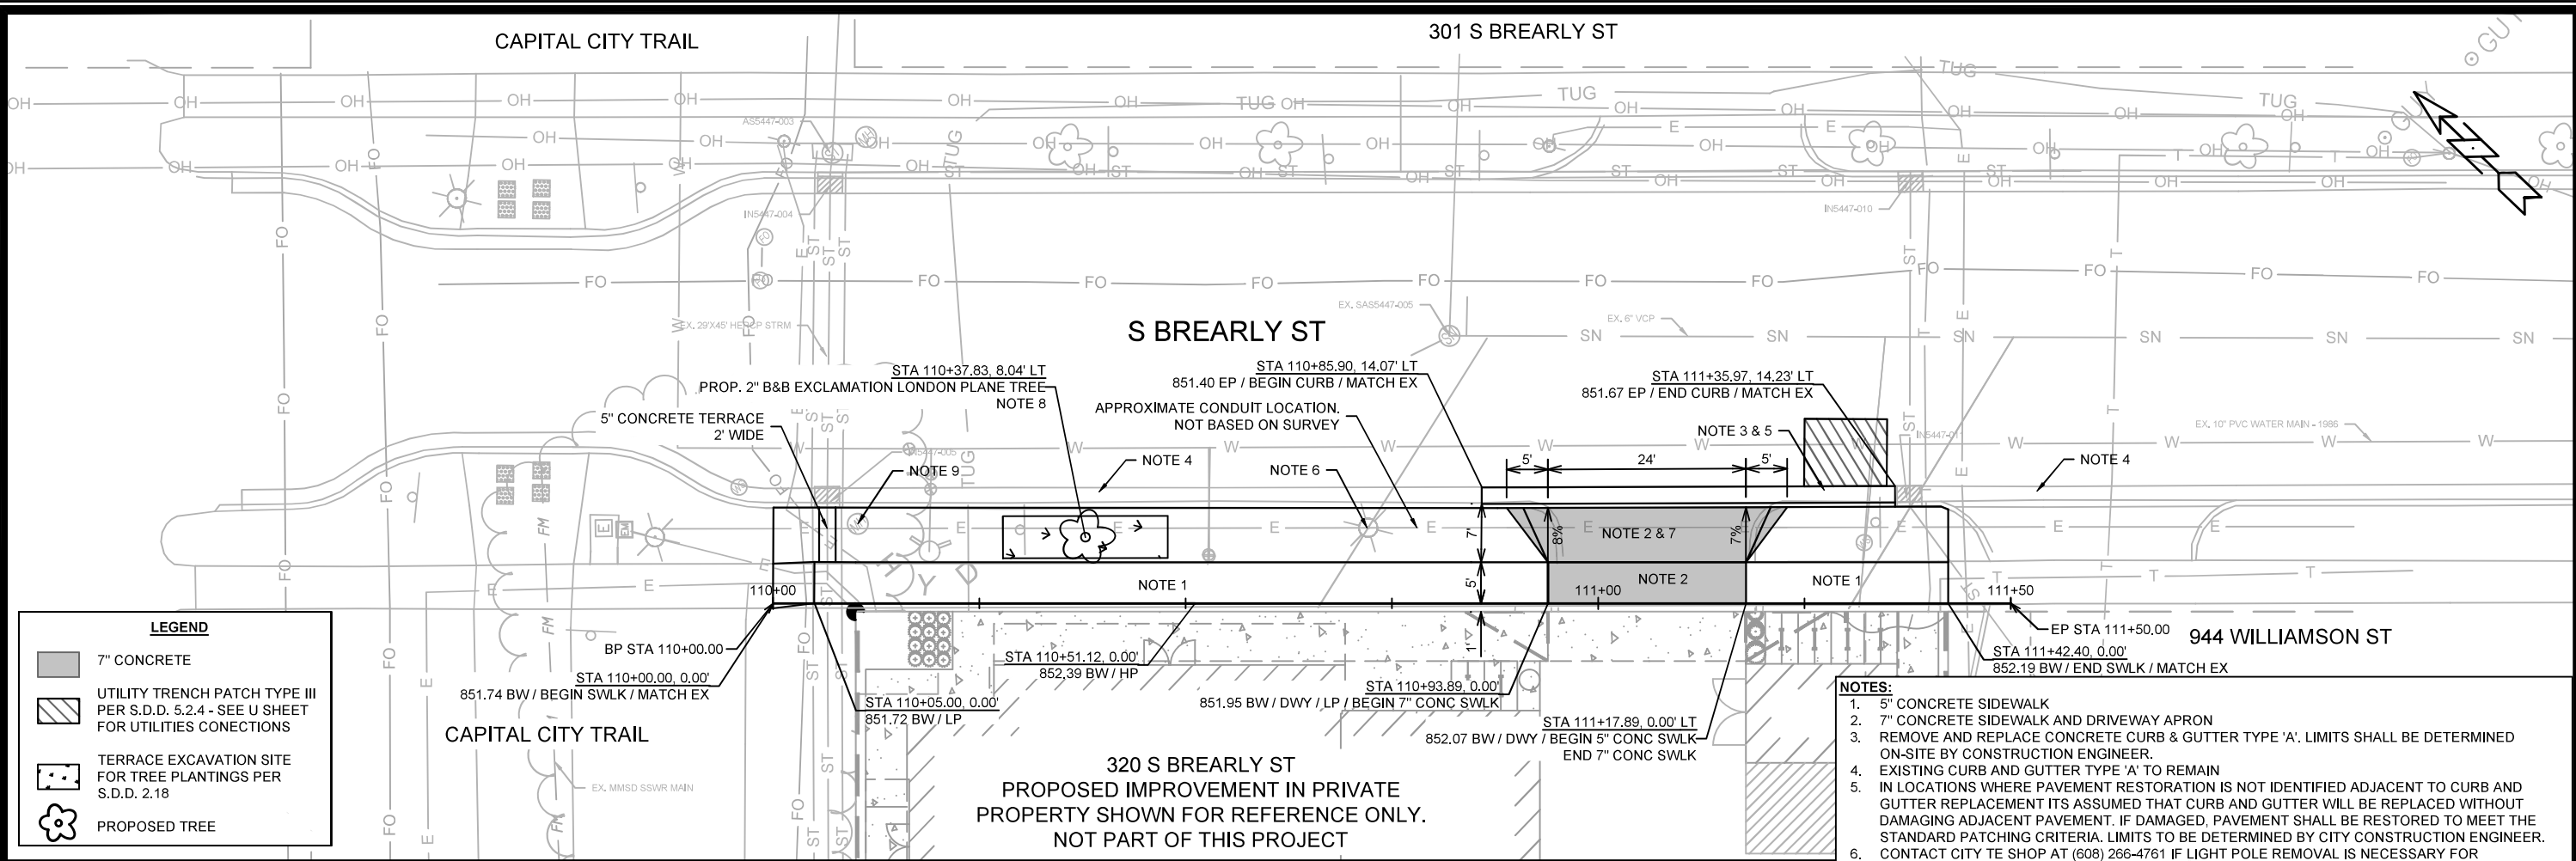

15593	MADISON, WI	9629	CONTRACT NO:
PLAN & PROFILE - S BREARLY ST			15593
320 S BREARLY ST CSM			P-1
M:\DESIGN\Projects\15593\CAD\Streets\15593EN-PnP.dwg			














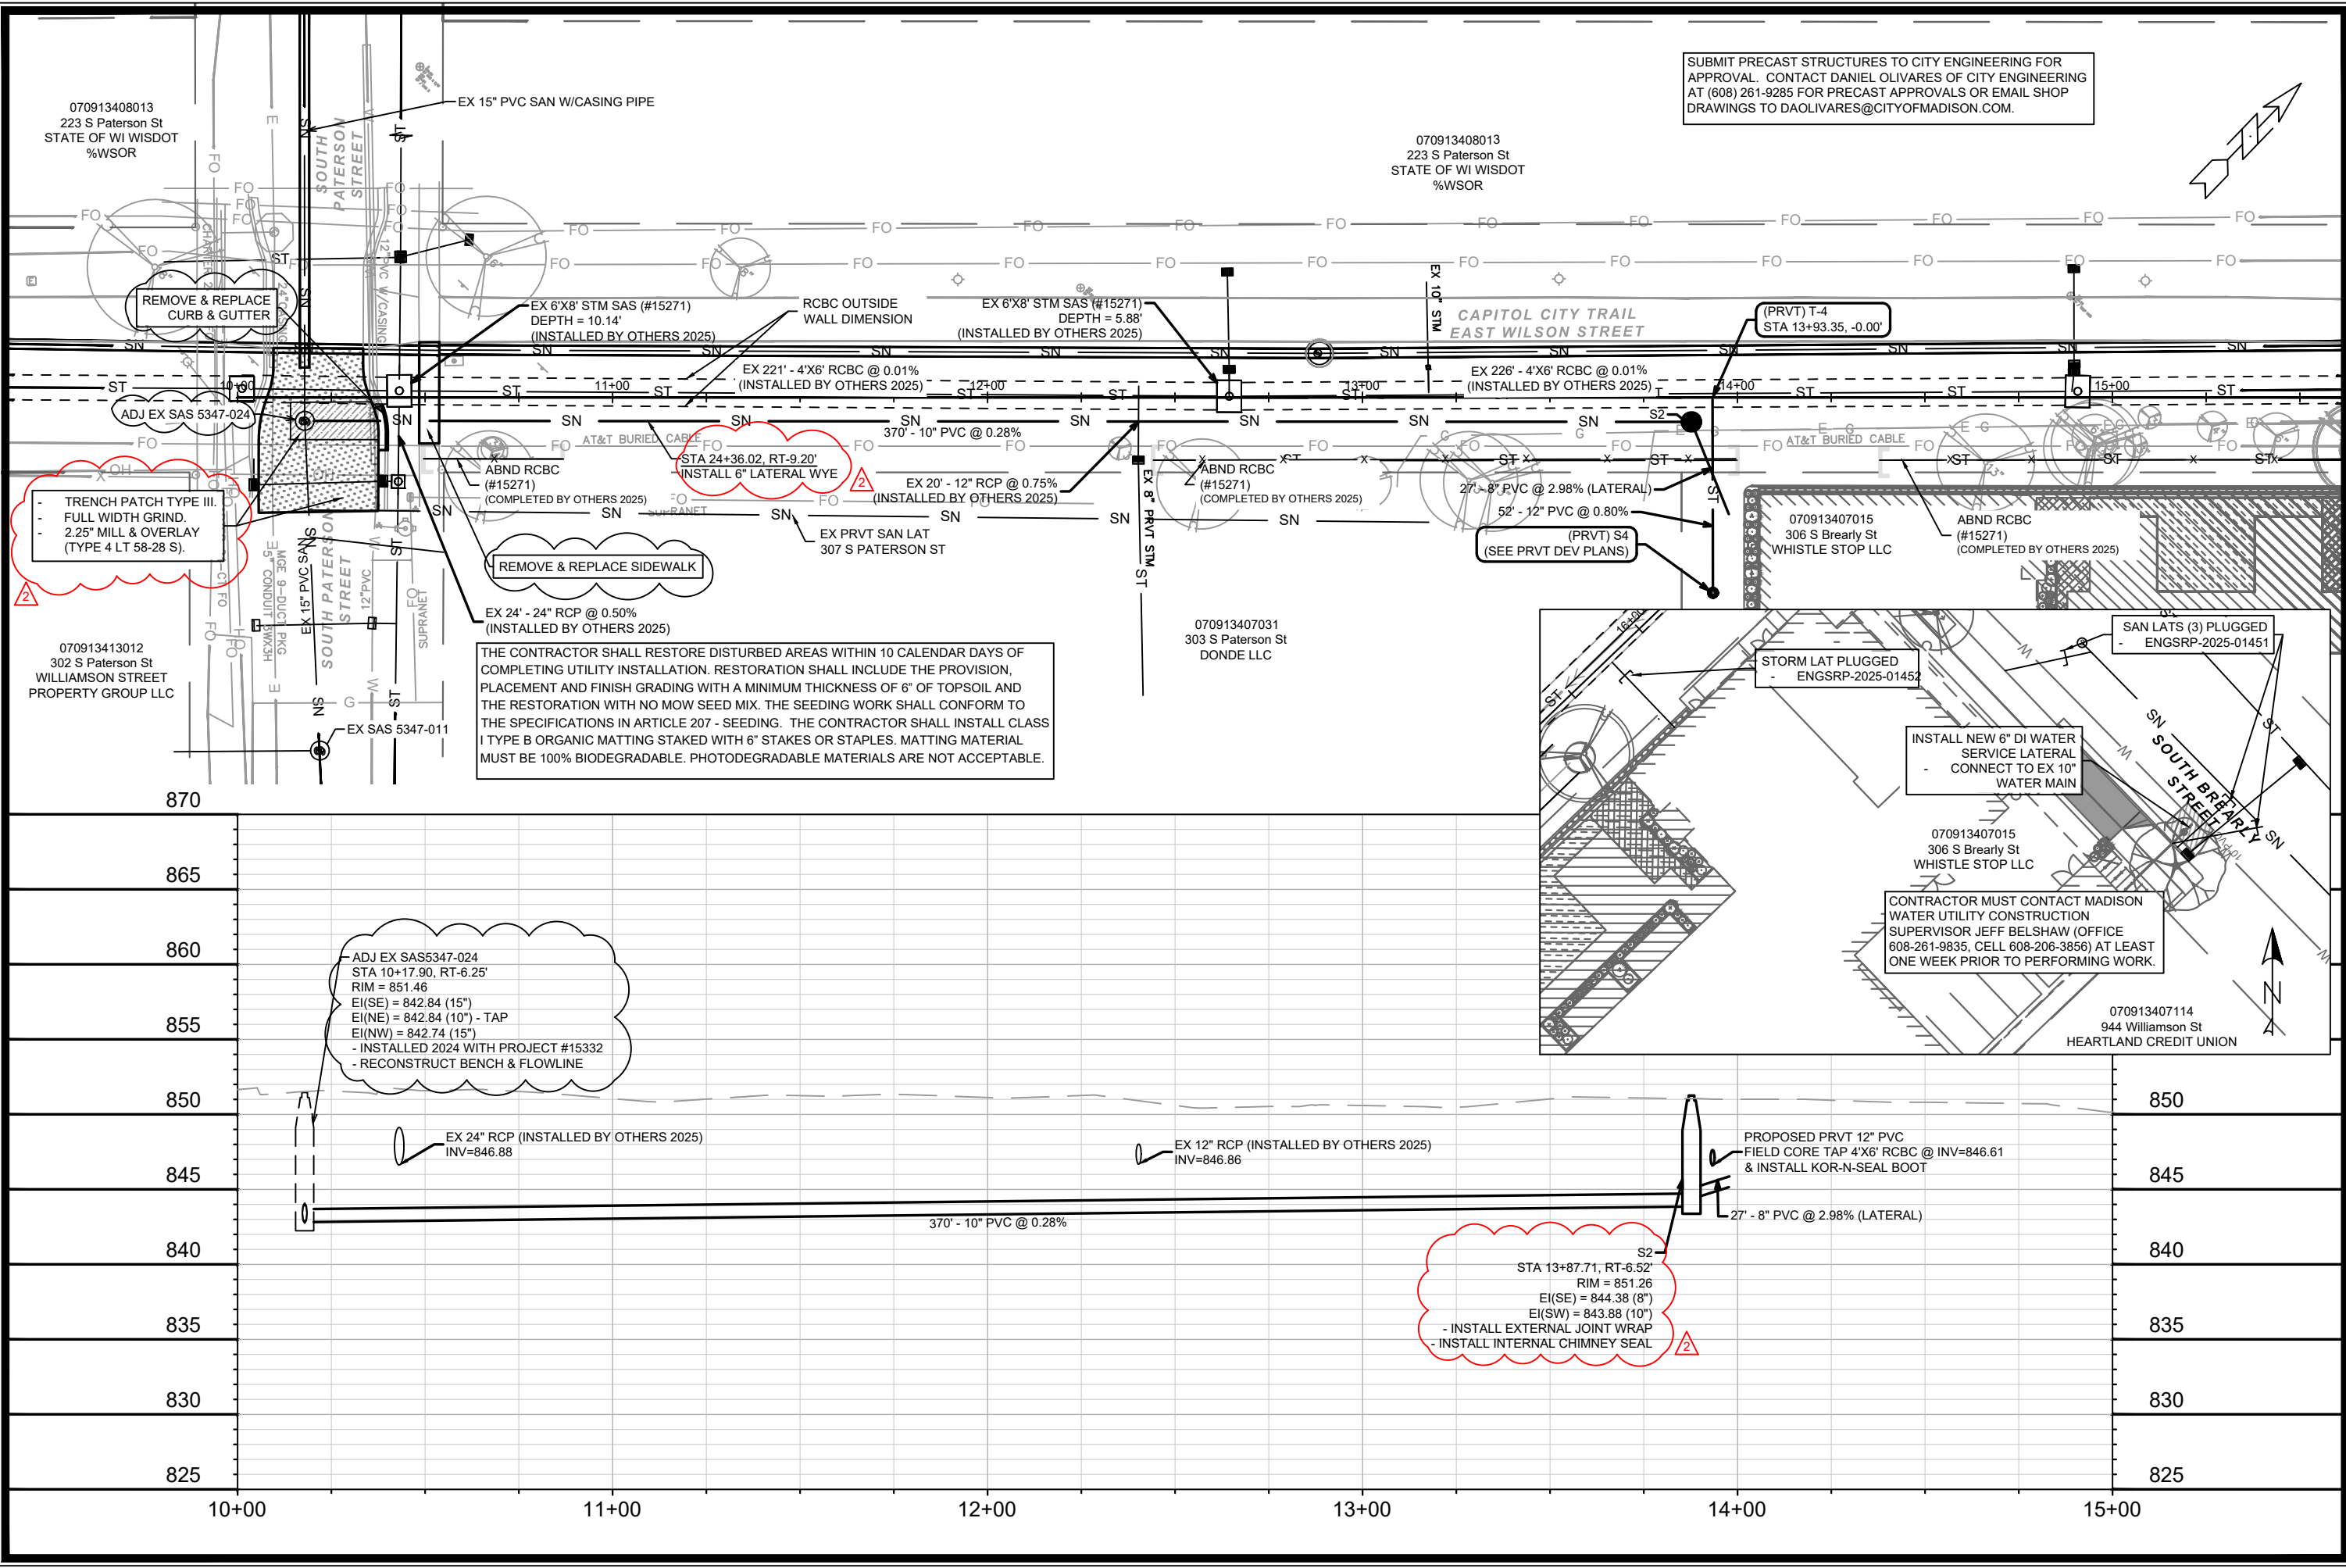


SUBMIT PRECAST STRUCTURES TO CITY ENGINEERING FOR APPROVAL. CONTACT DANIEL OLIVARES OF CITY ENGINEERING AT (608) 261-9285 FOR PRECAST APPROVALS OR EMAIL SHOP DRAWINGS TO DAOLIVARES@CITYOFMADISON.COM.

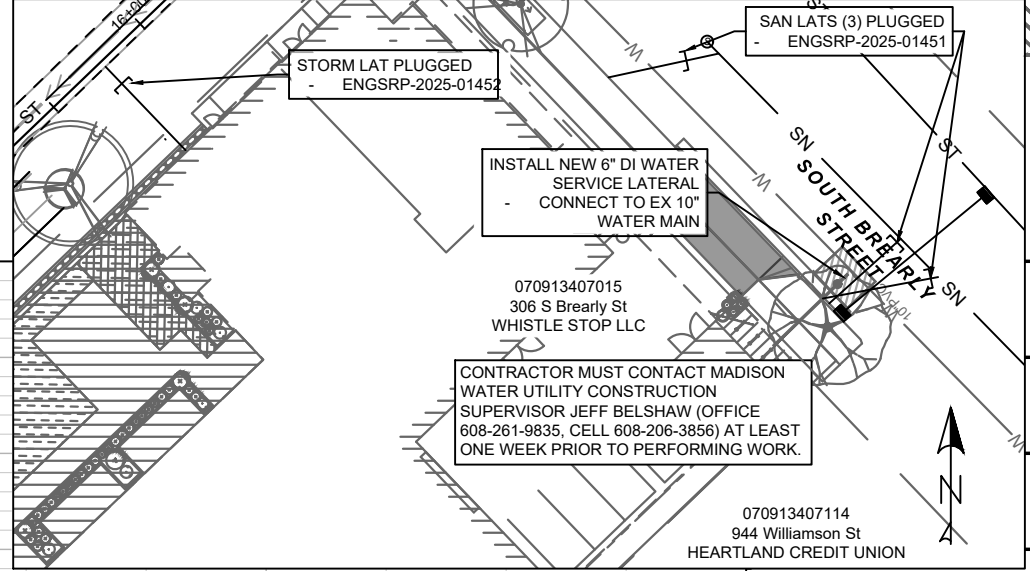

070913408013 223 S Paterson St STATE OF WI WISDOT %WSOR	070913408013 223 S Paterson St STATE OF WI WISDOT %WSOR	070913407031 303 S Paterson St DONDE LLC	070913407015 306 S Brearly St WHISTLE STOP LLC	070913407114 944 Williamson St HEARTLAND CREDIT UNION
SEWER PLAN & PROFILE - S BREARLY ST (E WILSON ST ROW)				
320 S BREARLY ST CSM				
M:\DESIGN\Projects\15593\CAD\Sewers\15593SWR-PipeNetwork.dwg				
CITY OF MADISON WISCONSIN				
15593				
U-1				

15593	9629	CONTRACT NO.
MADISON, WI		
15593		
11/24/25	11/24/25	DATE
DAO	DAO	BY
REV2	REV1	REVISION
SANITARY & PAVEMENT NOTES	SAN NOTES, PAVEMENT, C&G, & SW NOTES	MARK
11/24/25	11/24/25	DATE
11:17 AM	11:17 AM	Scale: 1" = 40'
15593		U-1

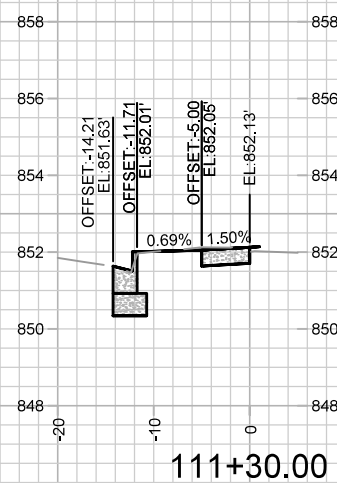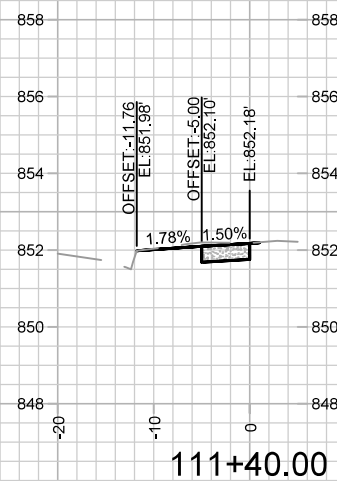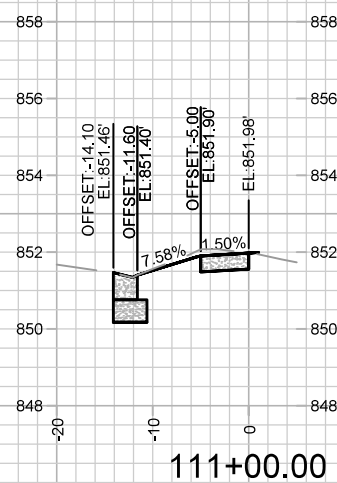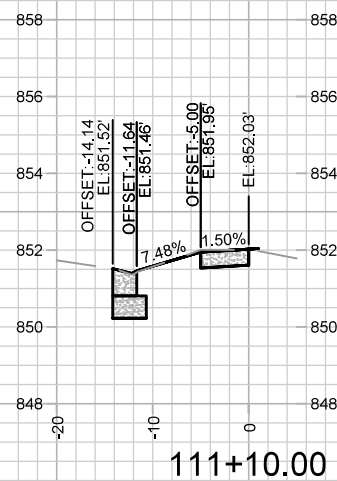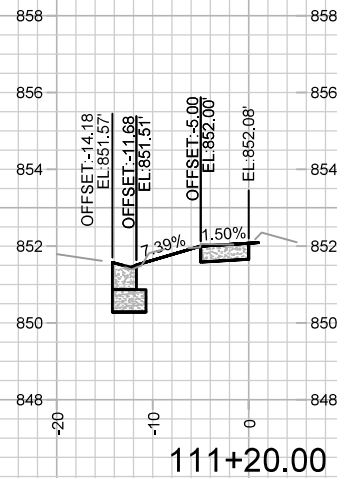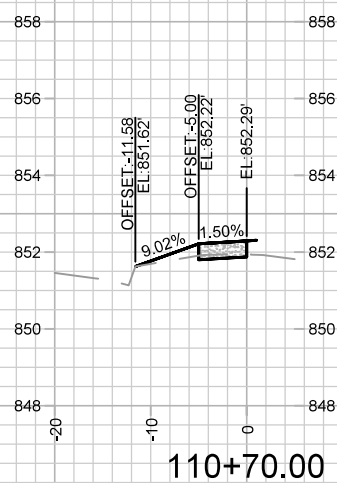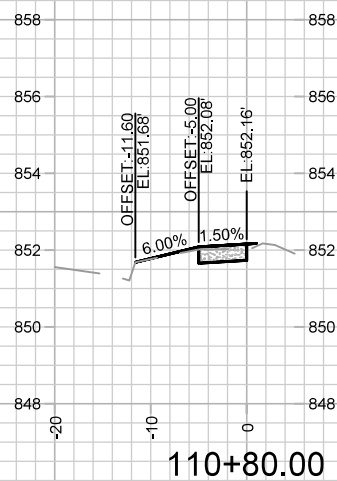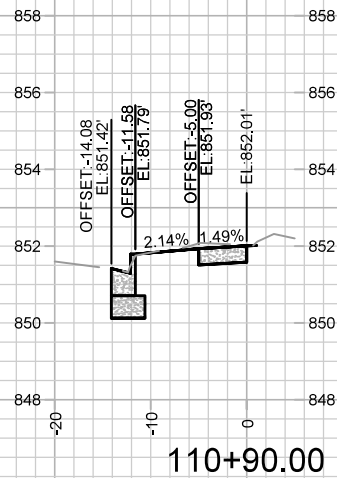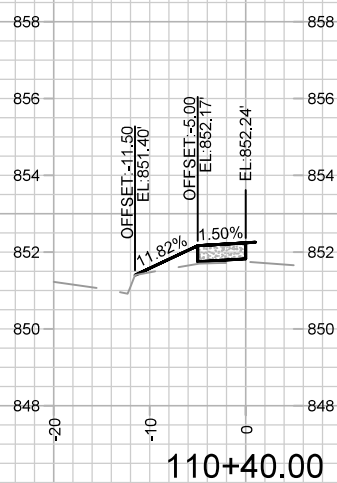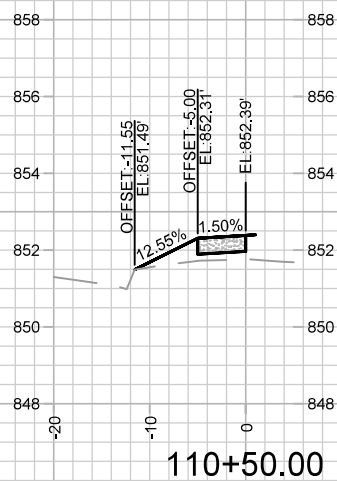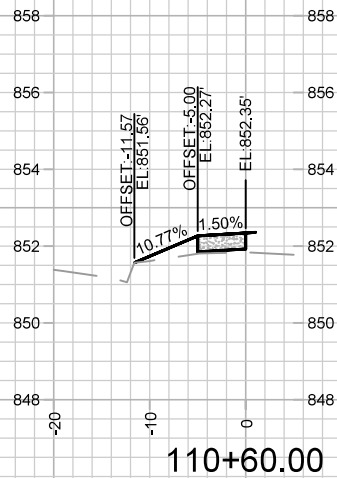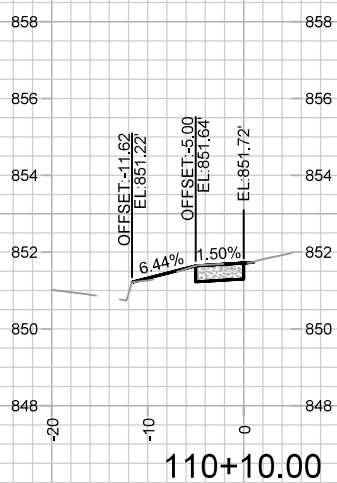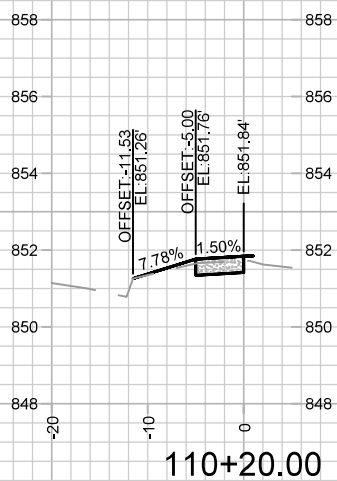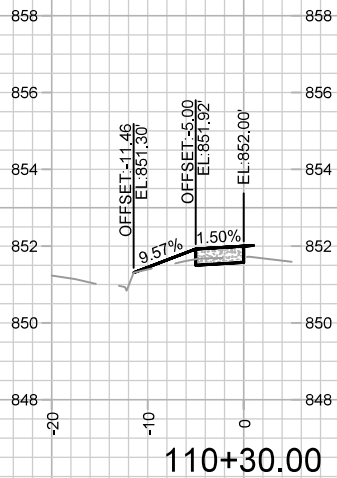

CROSS SECTIONS - S BREARLY
320 S BREARLY ST CSM

15593
MADISON, WI

M:\DESIGN\Projects\15593\CAD\Streets\15593EN-Xsections.dwg

CONTRACT NO: 9629

MARK		REVISION		DATE	BY
15593					
15593					
X-1