



Madison, Wisconsin


CITY OF MADISON
CITY ENGINEERING DIVISION
DEPARTMENT OF PUBLIC WORKS
PLAN OF PROPOSED IMPROVEMENT

INDEX OF SHEETS

SHEET NO.	1	TITLE
SHEET NO.	D1	STANDARD NOTES
SHEET NO.	D2	TYPICAL SECTIONS
SHEET NO.	L1	LANDSCAPING PLAN
SHEET NO.	P1-P2	PLAN & PROFILE
SHEET NO.	U1	UTILITIES PLAN & PROFILE
SHEET NO.	X1-X3	CROSS SECTIONS
NO MAINTENANCE PLAN REQUIRED		

PROJECT
LOCATION

5109 BARTON ROAD
CITY PROJECT NO. 14773
CONTRACT NO. 9223

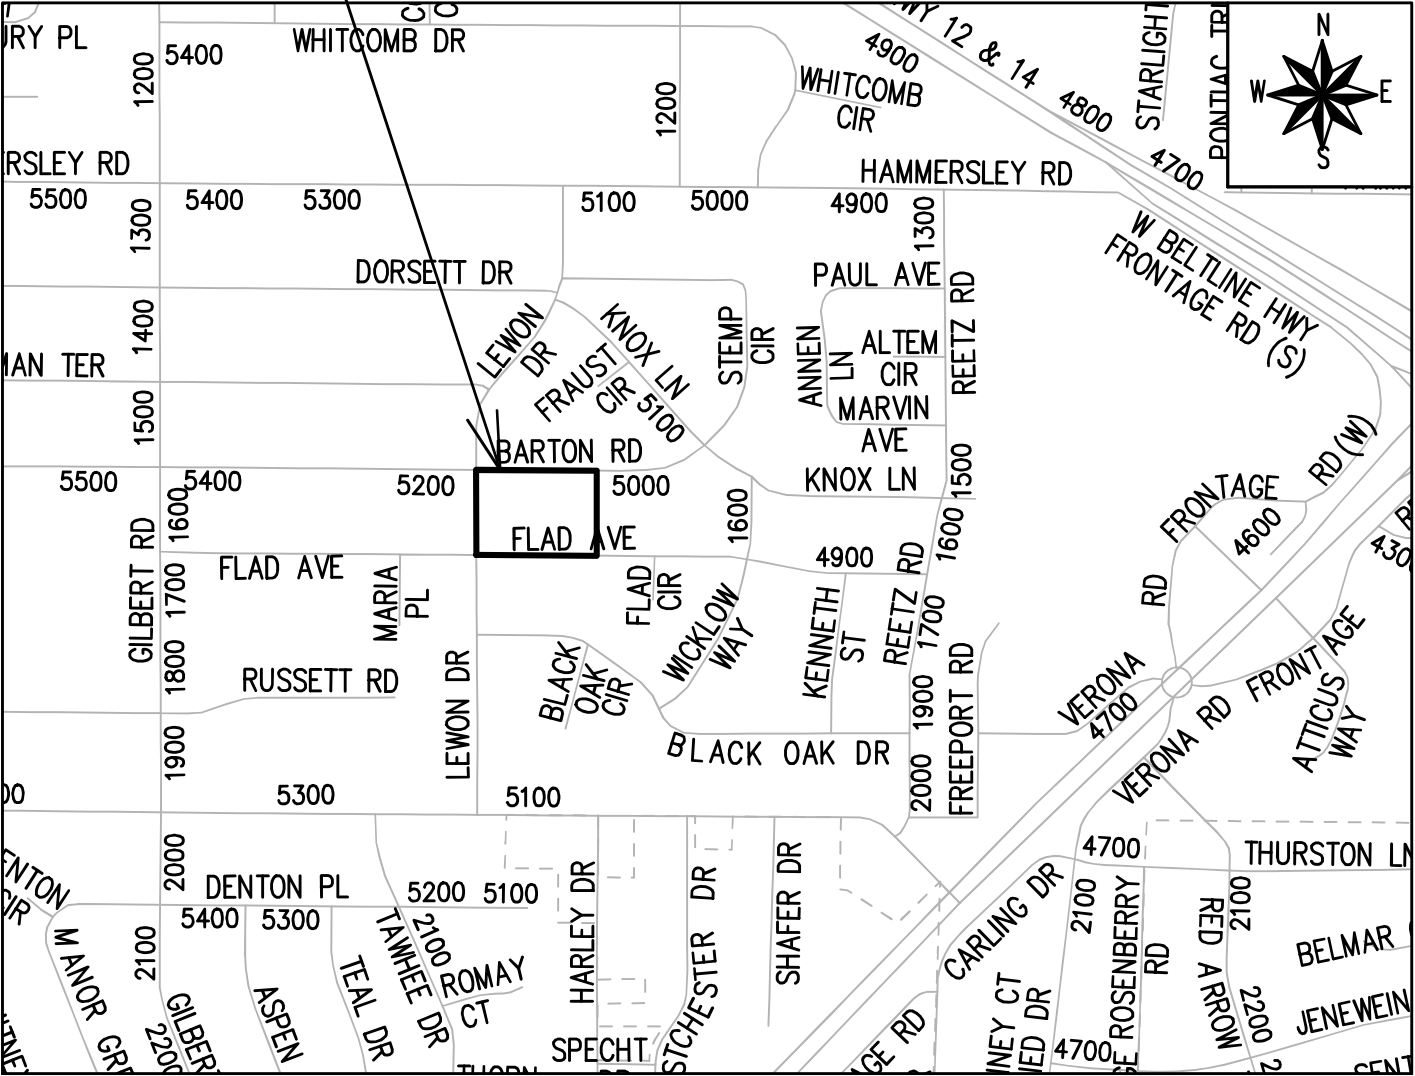

PUBLIC IMPROVEMENT PROJECT
APPROVED

APPROVED DATE: SEPTEMBER 20, 2022

BY THE COMMON COUNCIL
OF MADISON, WISCONSIN

PUBLIC IMPROVEMENT DESIGN
APPROVED BY:

 Mar 1, 2023

City Engineer Date

STREET
DESIGNED BY:



Mar 1, 2023

STORM SEWER
DESIGNED BY:

LATERALS
ONLY

WATER
DESIGNED BY:

LATERALS
ONLY

SANITARY SEWER
DESIGNED BY:

LATERALS
ONLY

PLOT SCALE: 1 IN=1 FT_XREF

PLOT NAME: ---

REV. DATE: 2/8/2023 2:27 PM


ORIGINATOR: CITY_OF_MADISON

CONTACT THE PROJECT ENGINEER AND DESIGNER, FADI EL MUSA, AT
FELMUSAGONZALEZ@CITYOFMADISON.COM FOR CAD FILES AND ALIGNMENT
DATA PRIOR TO STAKING.


ALL UTILITY VERIFICATIONS AND ACCURACY OF THE DRAWINGS ARE THE RESPONSIBILITY OF THE DEVELOPER. ANY CONFLICTS THAT ARISE FROM MISSING OR ERRONEOUS INFORMATION WILL BE AT THE EXPENSE OF THE DEVELOPER. NO PRECAST STRUCTURES WILL BE APPROVED FOR STORM OR SANITARY SEWER UNTIL ALL POTENTIAL UTILITY CONFLICTS ARE RESOLVED.

COMBUSTIBLE FLUIDS



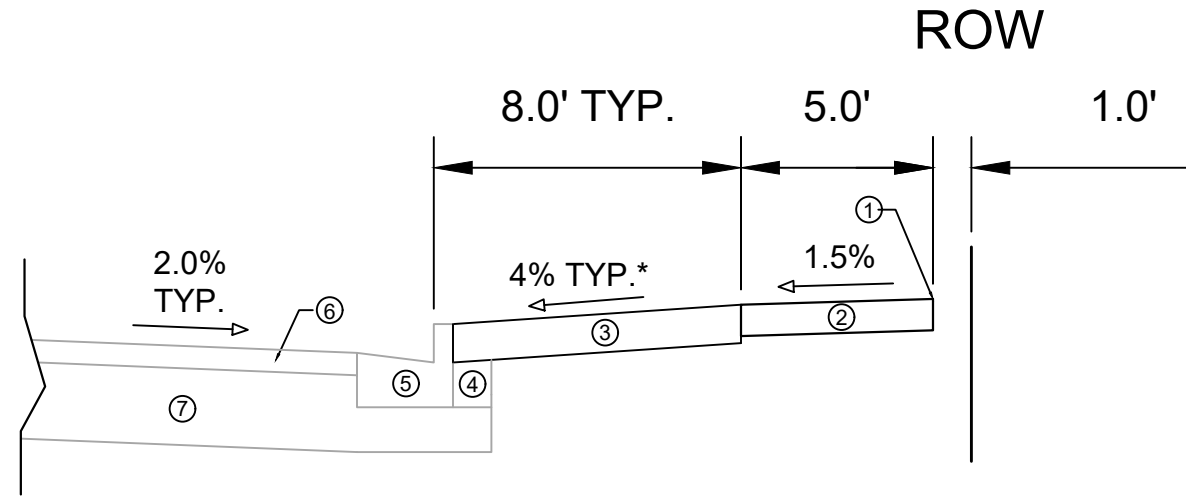

TYPICAL SECTION
BARTON RD.

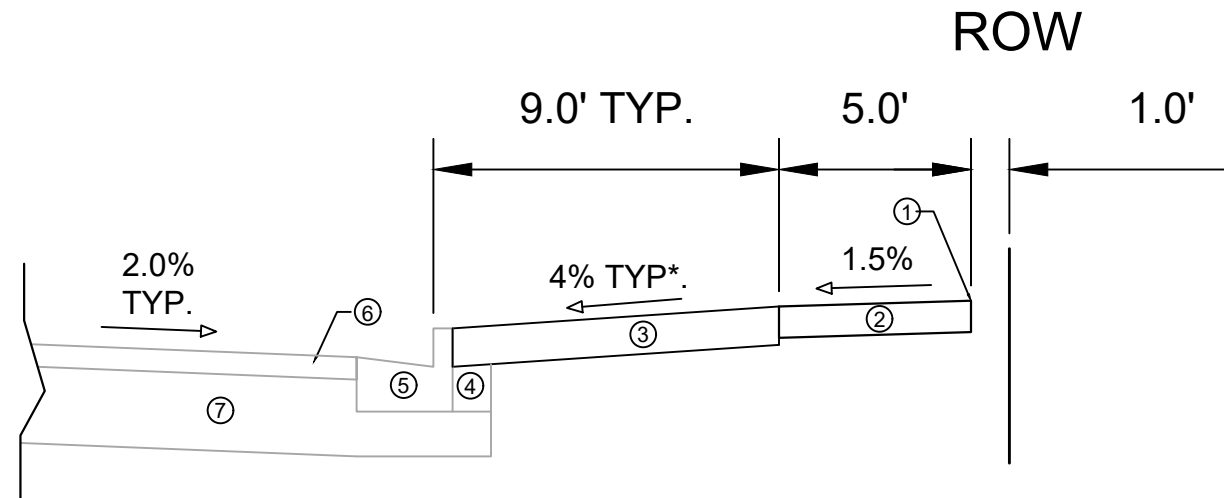

TYPICAL SECTION
LEWIN DR.

- ① POINT REFERRED TO ON PROFILE.
- ② 5" CONCRETE SIDEWALK, 7" AT DRIVEWAYS.
- ③ 6" TOPSOIL, SEED AND MAT.
- ④ EXISTING FILL TO REMAIN, INSTALL AT CURB REPLACEMENT LOCATIONS.
- ⑤ EXISTING CURB & GUTTER TYPE A, REPLACE AT LOCATIONS SHOWN IN P SHEETS OR AS DETERMINED BY THE ENGINEER.
- ⑥ EXISTING ASPHALTIC PAVEMENT TO REMAIN.
- ⑦ EXISTING ROAD BASE TO REMAIN.

SPECIAL NOTES:

* SEE X-SHEETS FOR CROSS SLOPES


DATE	2/28/2023	12:39 PM	BY	14773
REVISION				
MARK				
DESIGNED BY	FBEG			
Scale:				D-2
















14773	MADISON, WI	9223
CONTRACT NO:		

TYPICAL SECTIONS	5109 BARTON ROAD
M:\DESIGN\Projects\14773\CAD\Streets\14773EN-Details.dwg	



14773
D-2

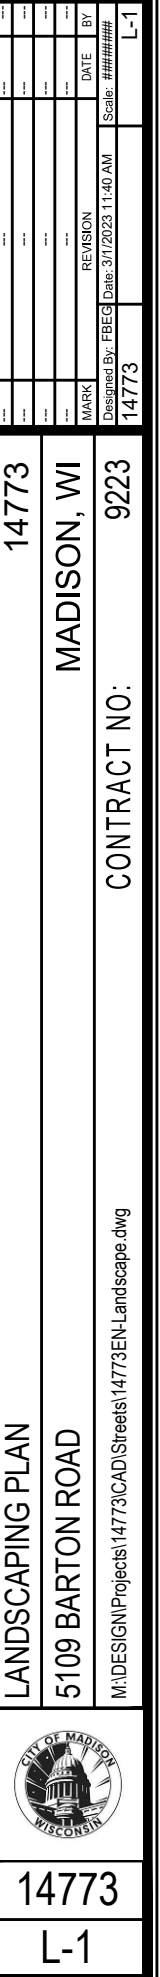

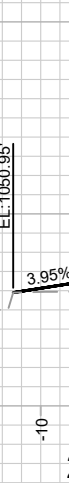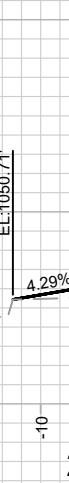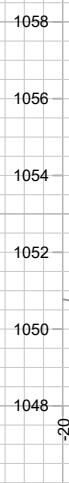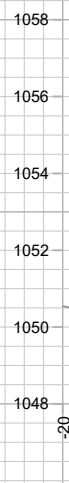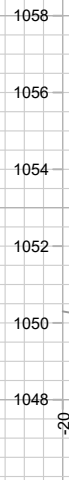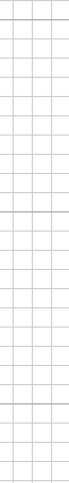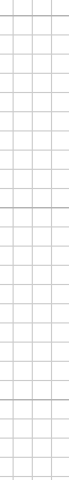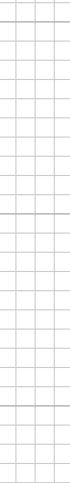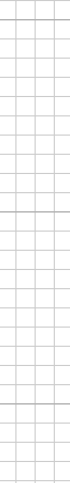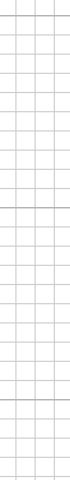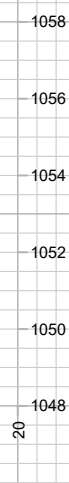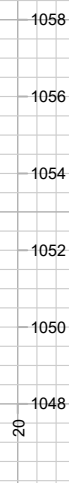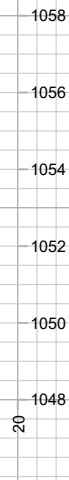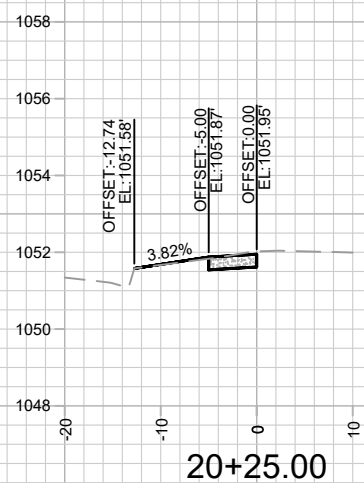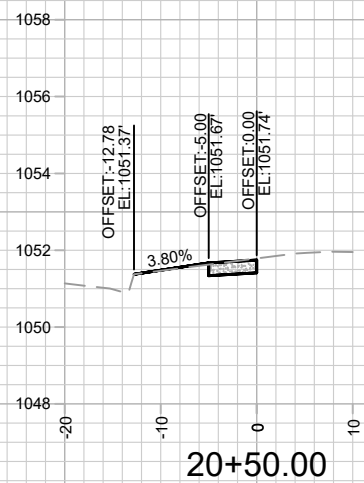

20+75.00

20+50.00

20+25.00

21+50.00

21+25.00

21+00.00













22+25.00

22+00.00




21+75.00

22+75.00

22+50.00

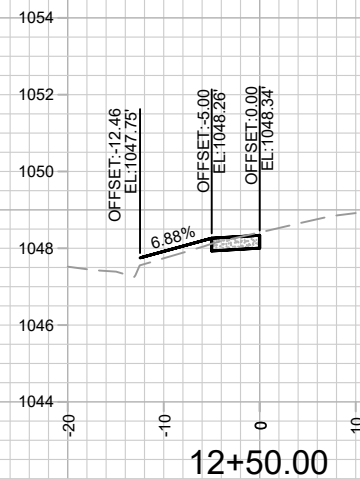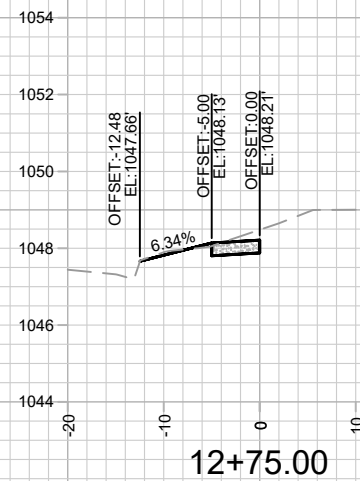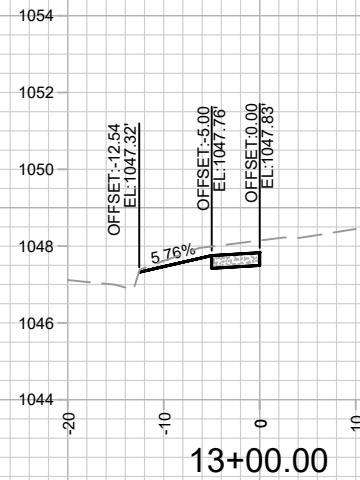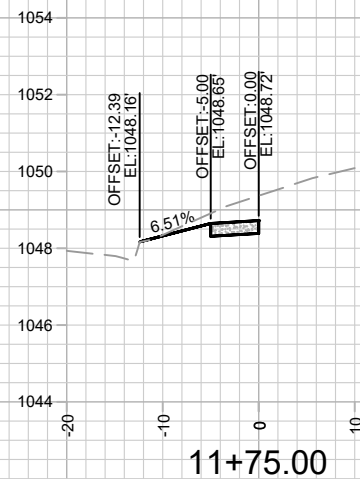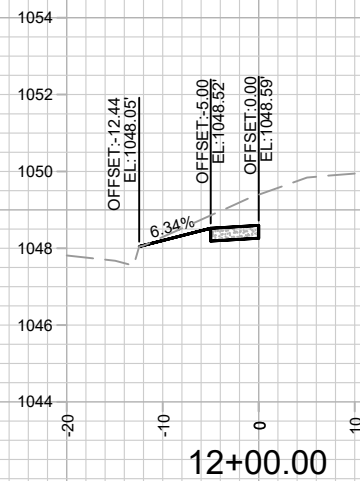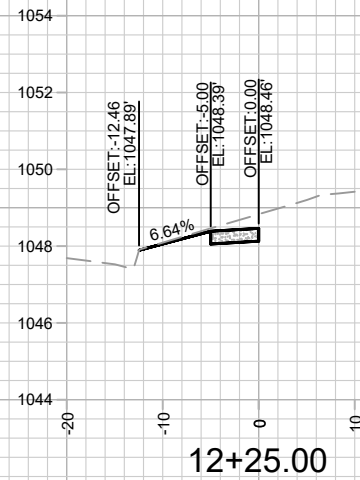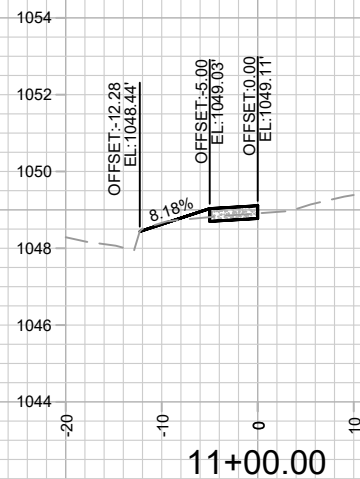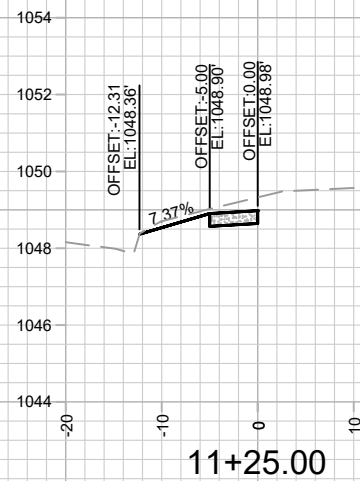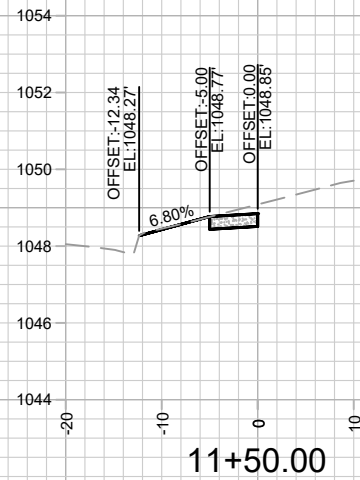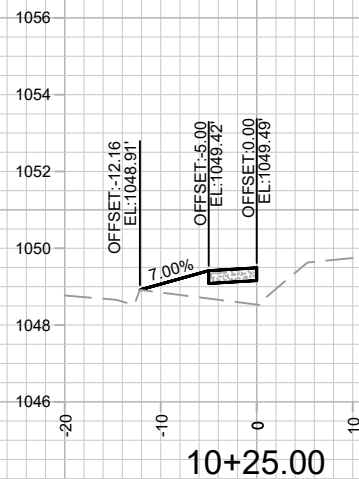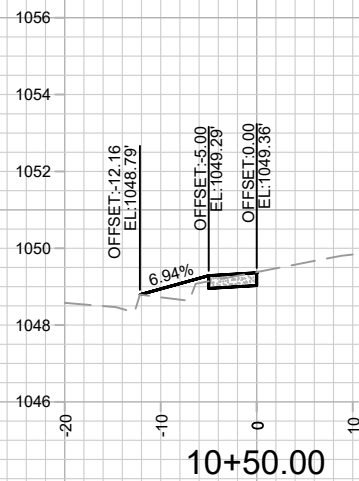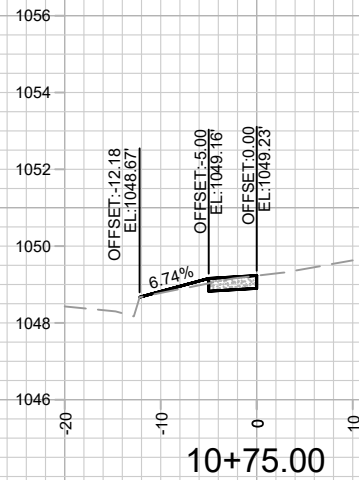

	14773		X-2	
	5109 BARTON ROAD		14773	
	CROSS SECTIONS - BARTON ROAD		14773	
	M:\DESIGN\Projects\14773\CAD\Streets\14773EN-Xsections.dwg		14773	
CONTRACT NO: 9223		14773		
MADISON, WI		14773		
14773		14773		
REVISION		REVISION		
MARK		MARK		
DATE		DATE		
BY		BY		

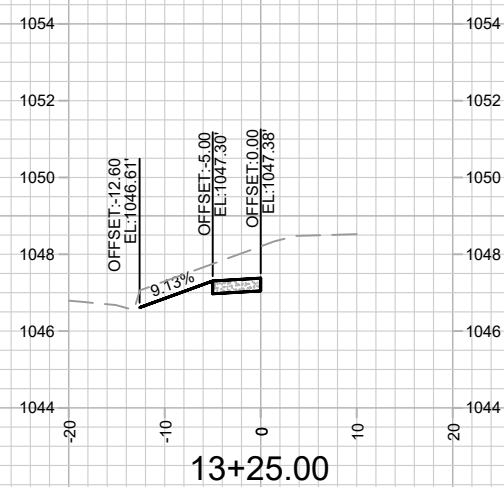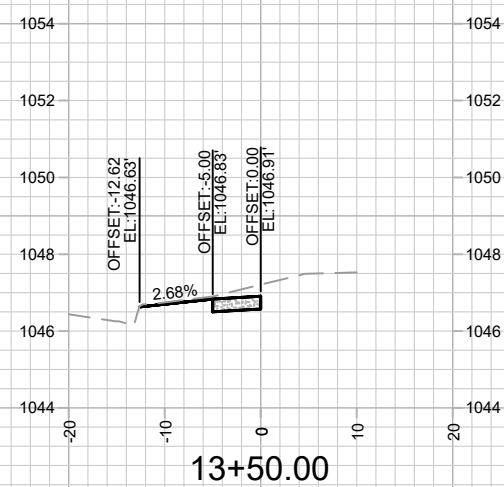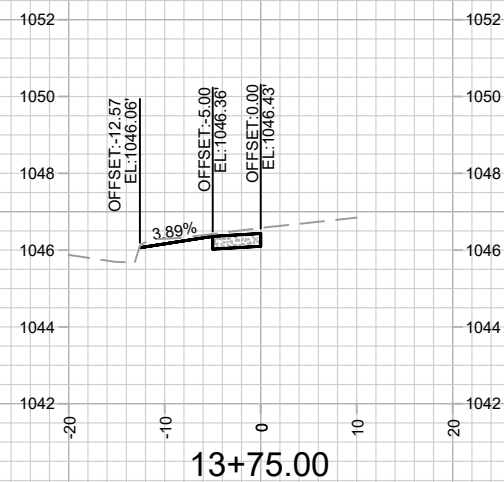

14773

X-3

CROSS SECTIONS - BARTON ROAD

5109 BARTON ROAD

M:\DESIGN\Projects\14773\CAD\Streets\14773EN-Xsections.dwg

14773

MADISON, WI

CONTRACT NO: 9223

MARK	REVISION	DATE	BY
14773	Date: 2/8/2023 12:53 PM	Scale: #####	X-3