


Homes Connected to Temporary Water System

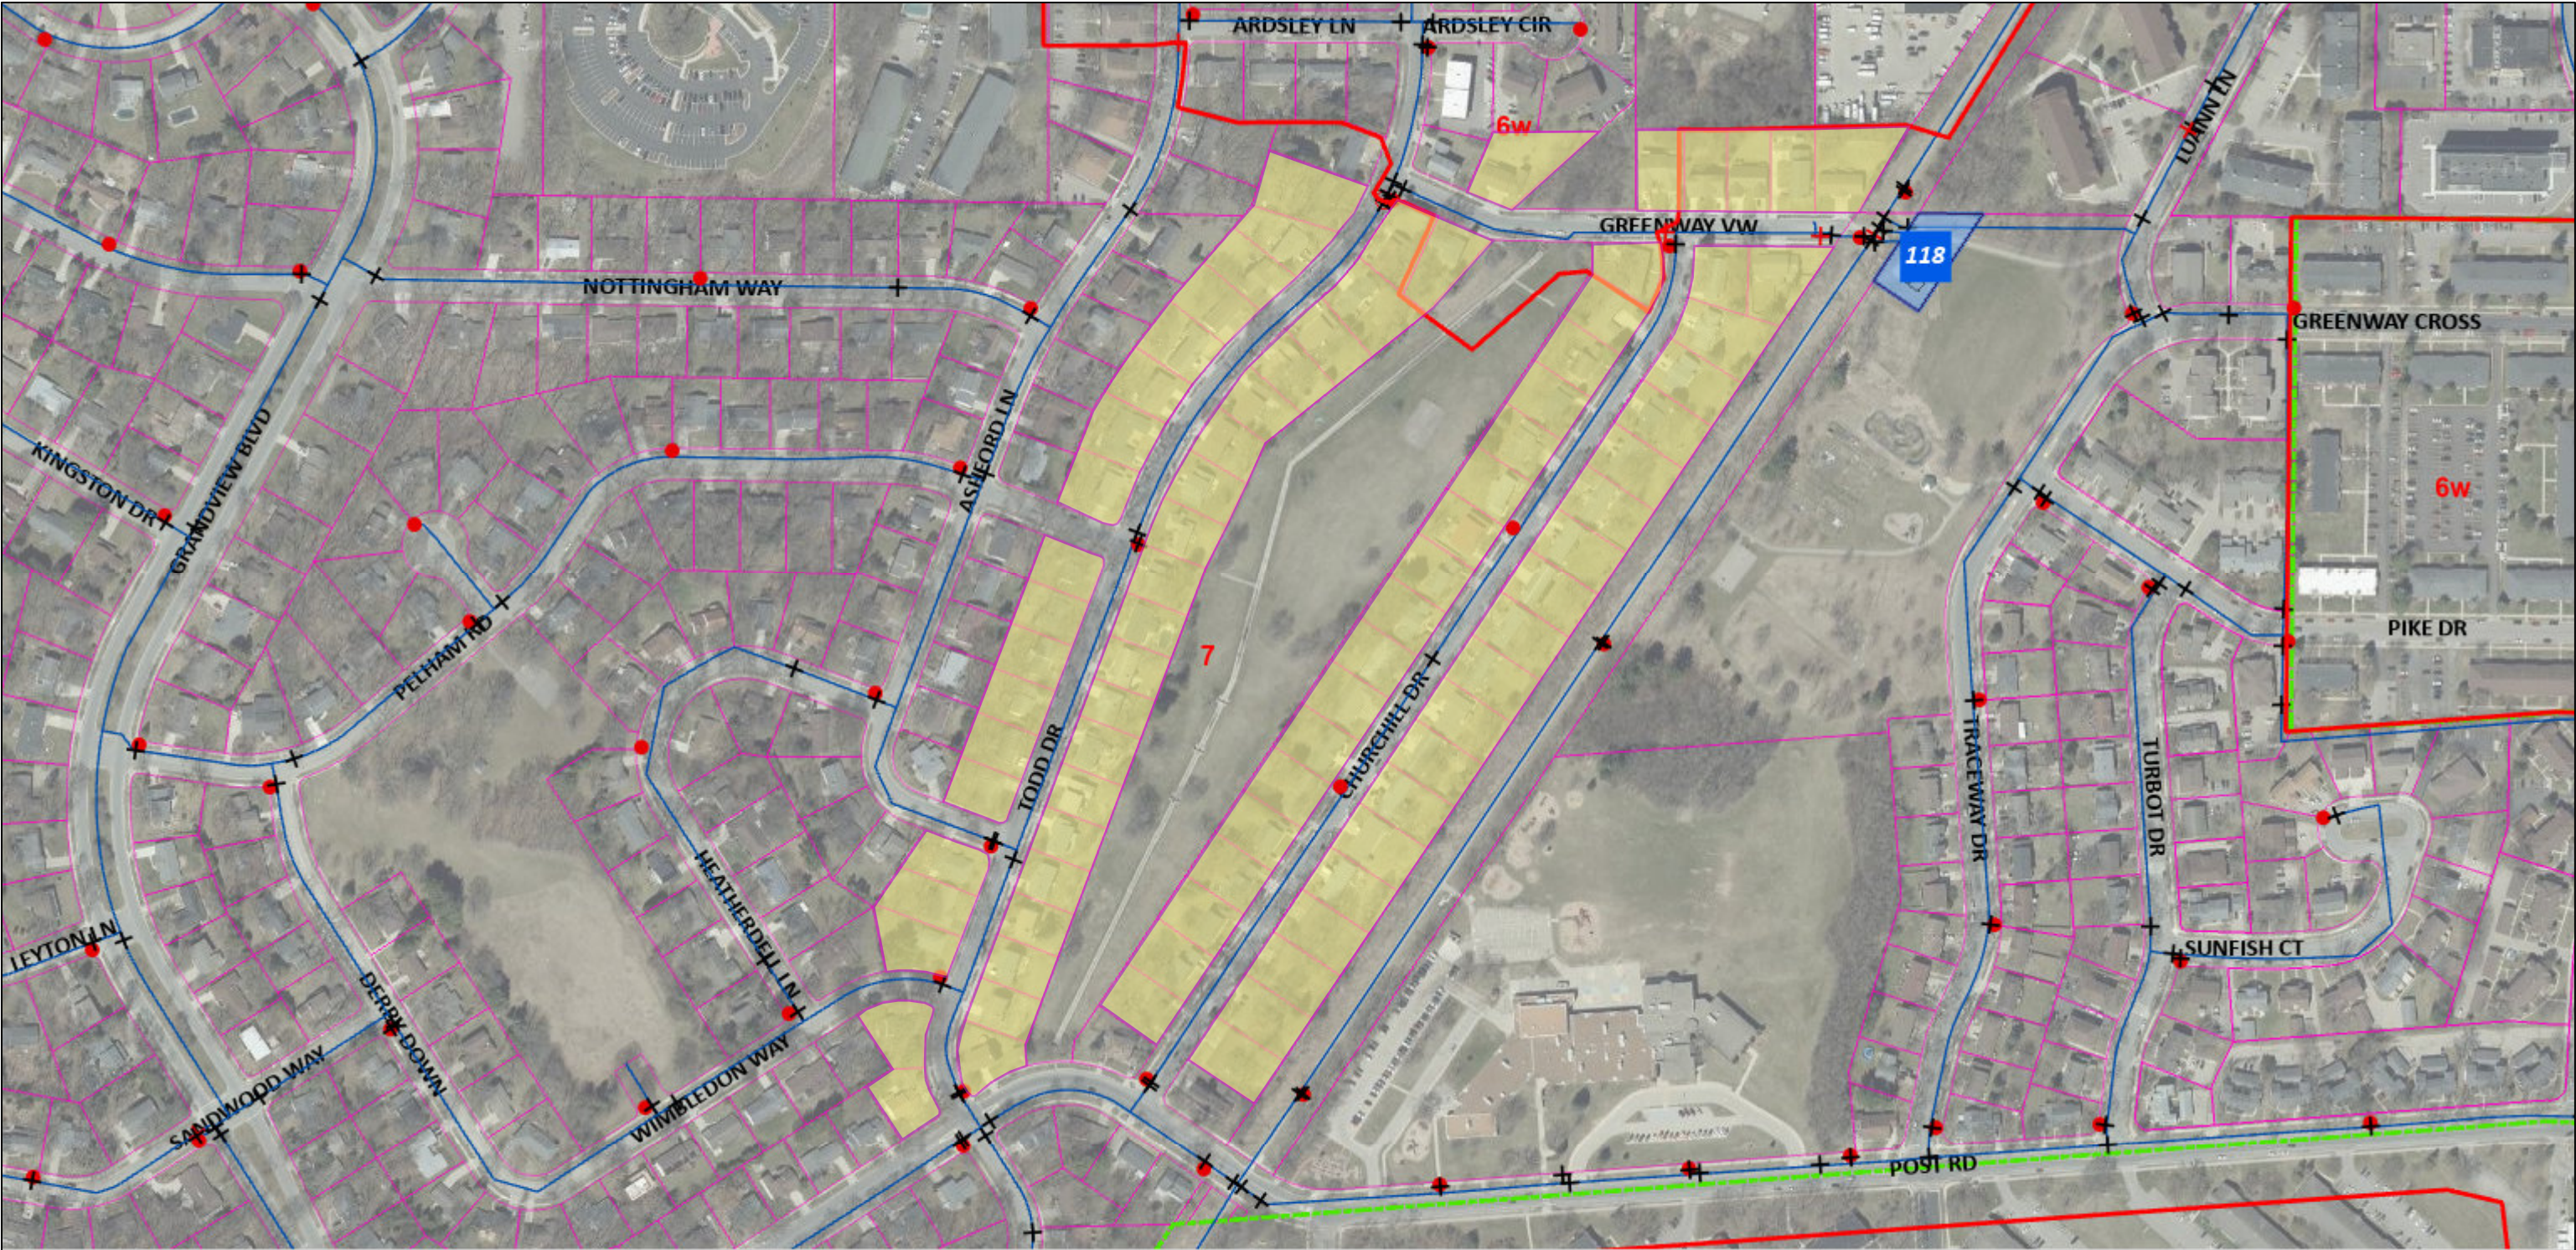

6/4/2025, 7:25:19 AM

- ☐ Structure
- ☐ Property
- ☒ Site
- ☒ Failure
- ☐ Pressure

Valve

-  Valve (Open)
-  Valve (Closed)
-  Valve in Manhole (Open)
-  Valve in Manhole (Closed)

FIRE HYDRANT

4" HYDRANT

5" HYDRANT

Service Lateral

Water Main

- Water Main (Private)

Water Main (Other Private)

 Madison City Boundary

Street Labels

☐ Parcel (City of Madison)

