

Locator Map
5602 & 5606 Schroeder Road, Madison, WI
July 15, 2022





ISSUED

PROJECT TITLE
5602 & 5606
 Schroeder Road


Madison, Wisconsin
 SHEET TITLE
Site Plan


SHEET NUMBER

C-1.1


PROJECT NO. **2230**
 © Knothe & Bruce Architects, LLC

SITE PLAN
 C-1.1
 1" = 20'-0"

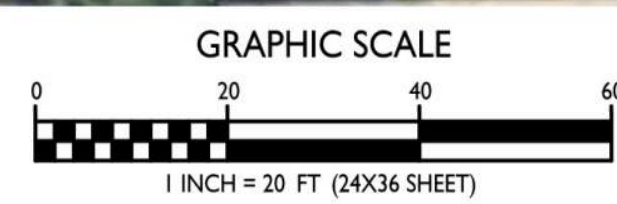


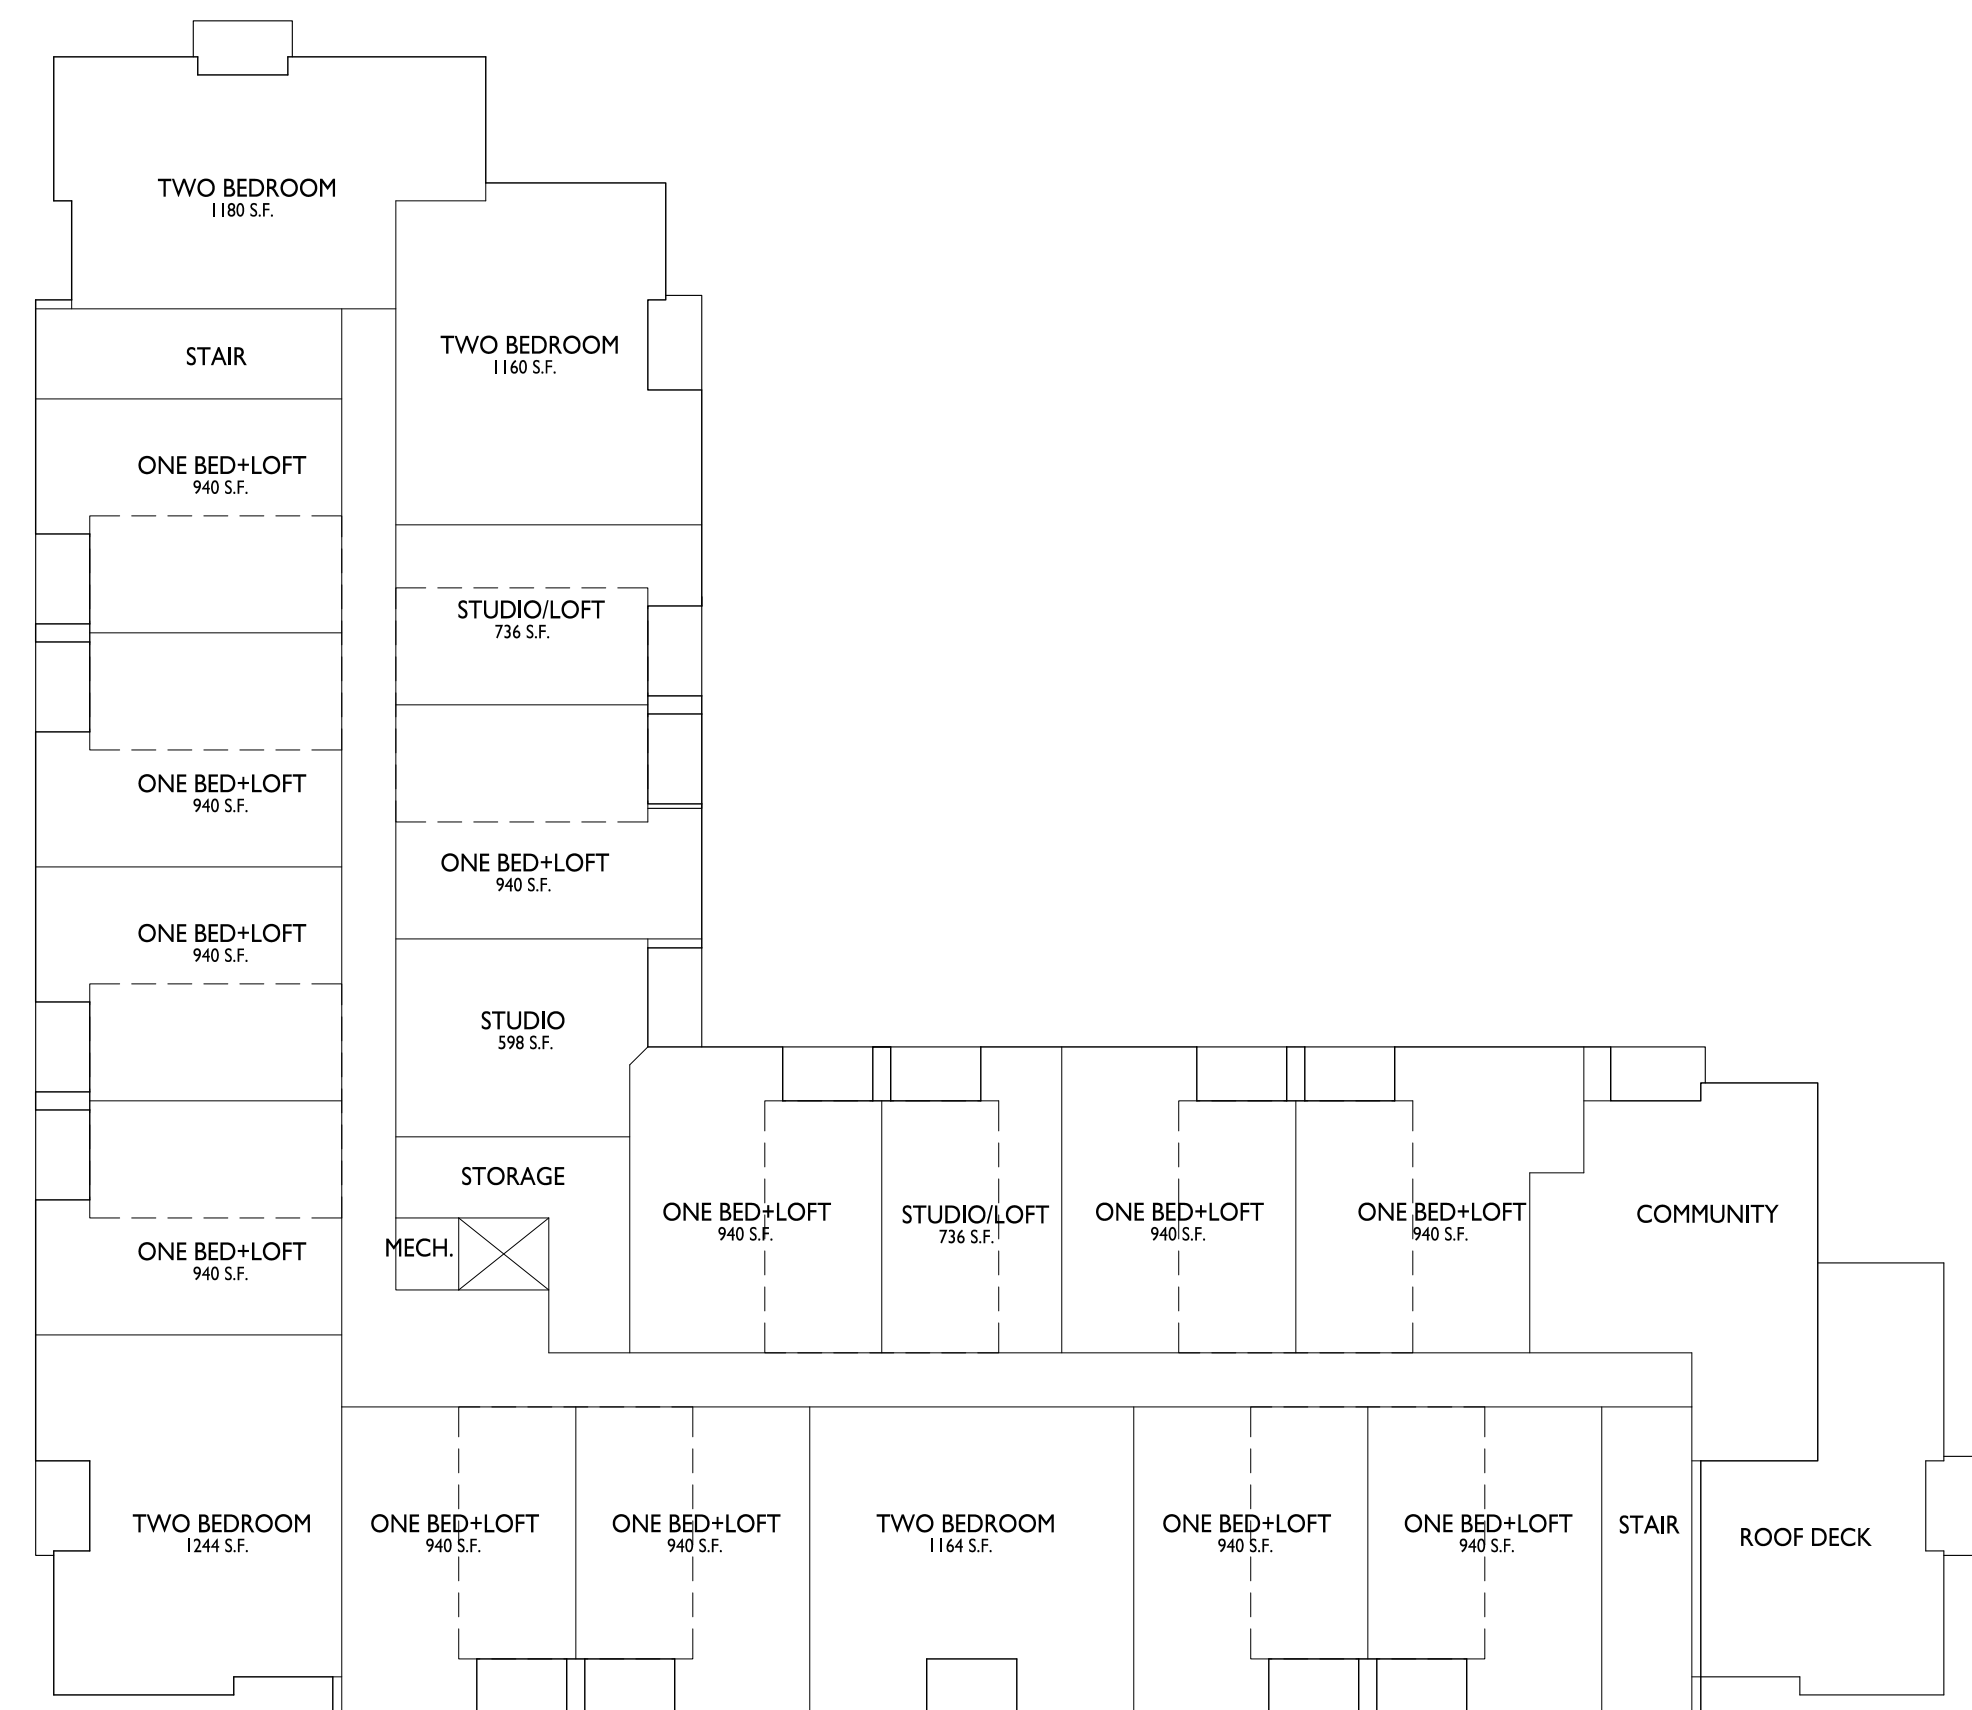


1 FOURTH FLOOR PLAN
A-1.4 3/32" = 1'-0"

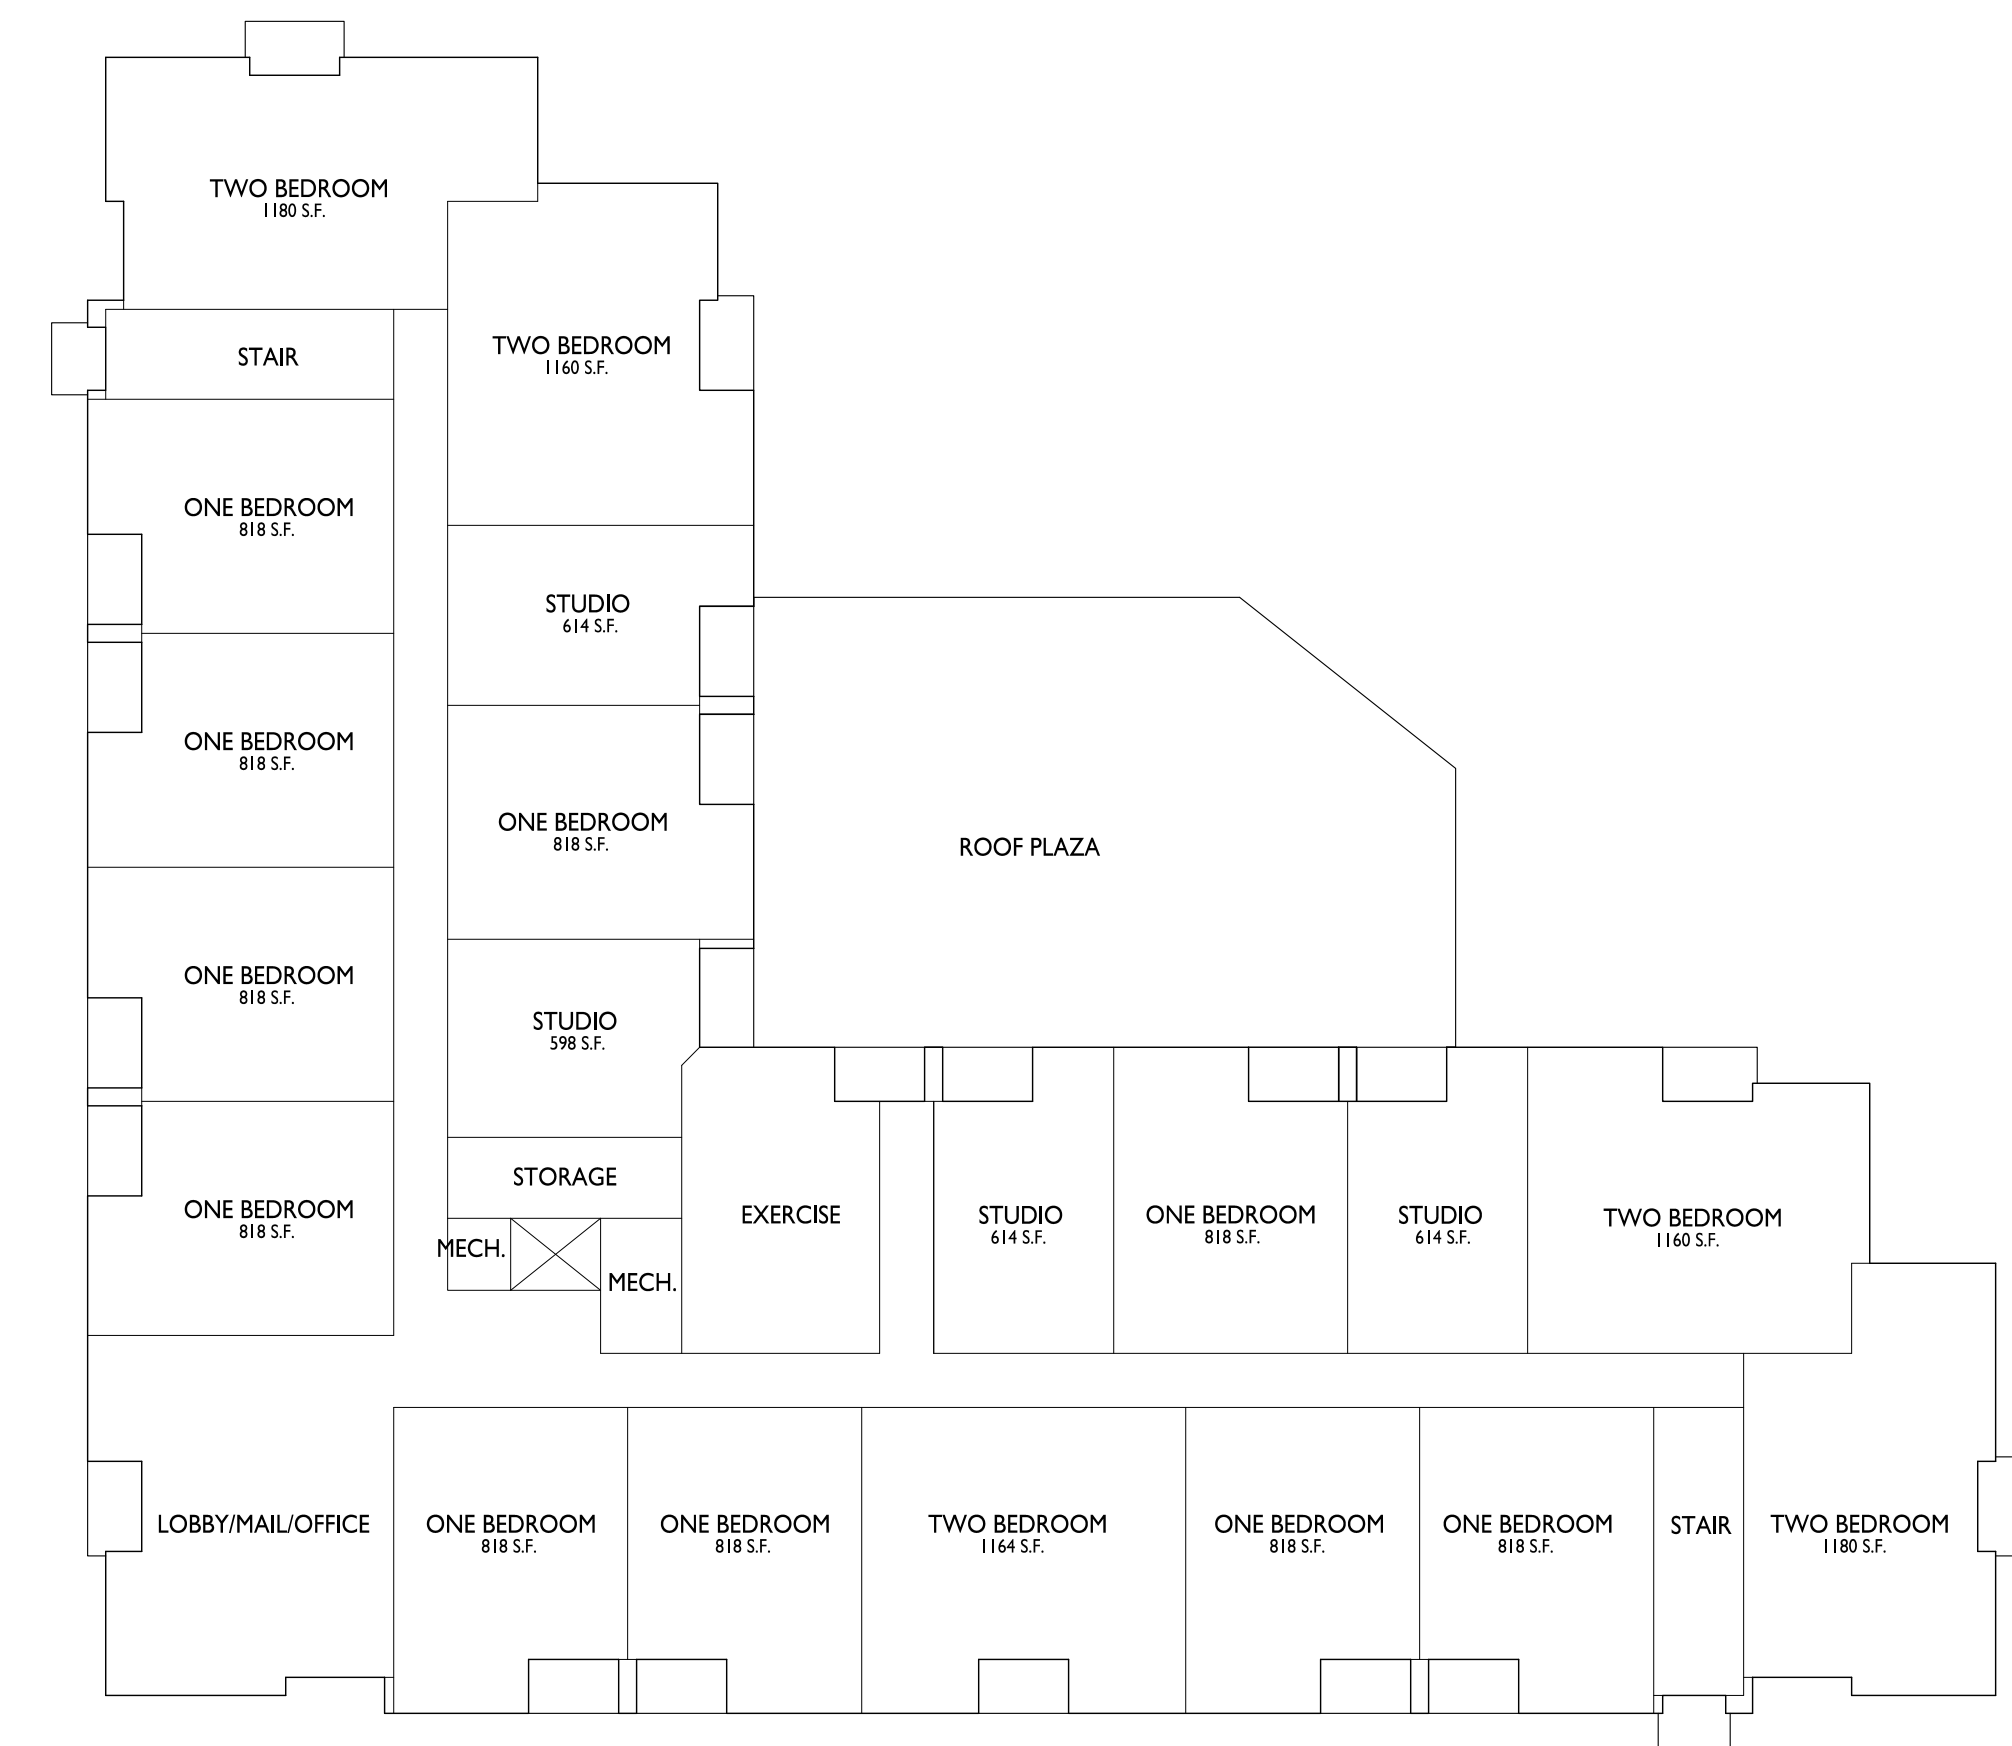

1 FIRST FLOOR PLAN
A-1.1 3/32" = 1'-0"

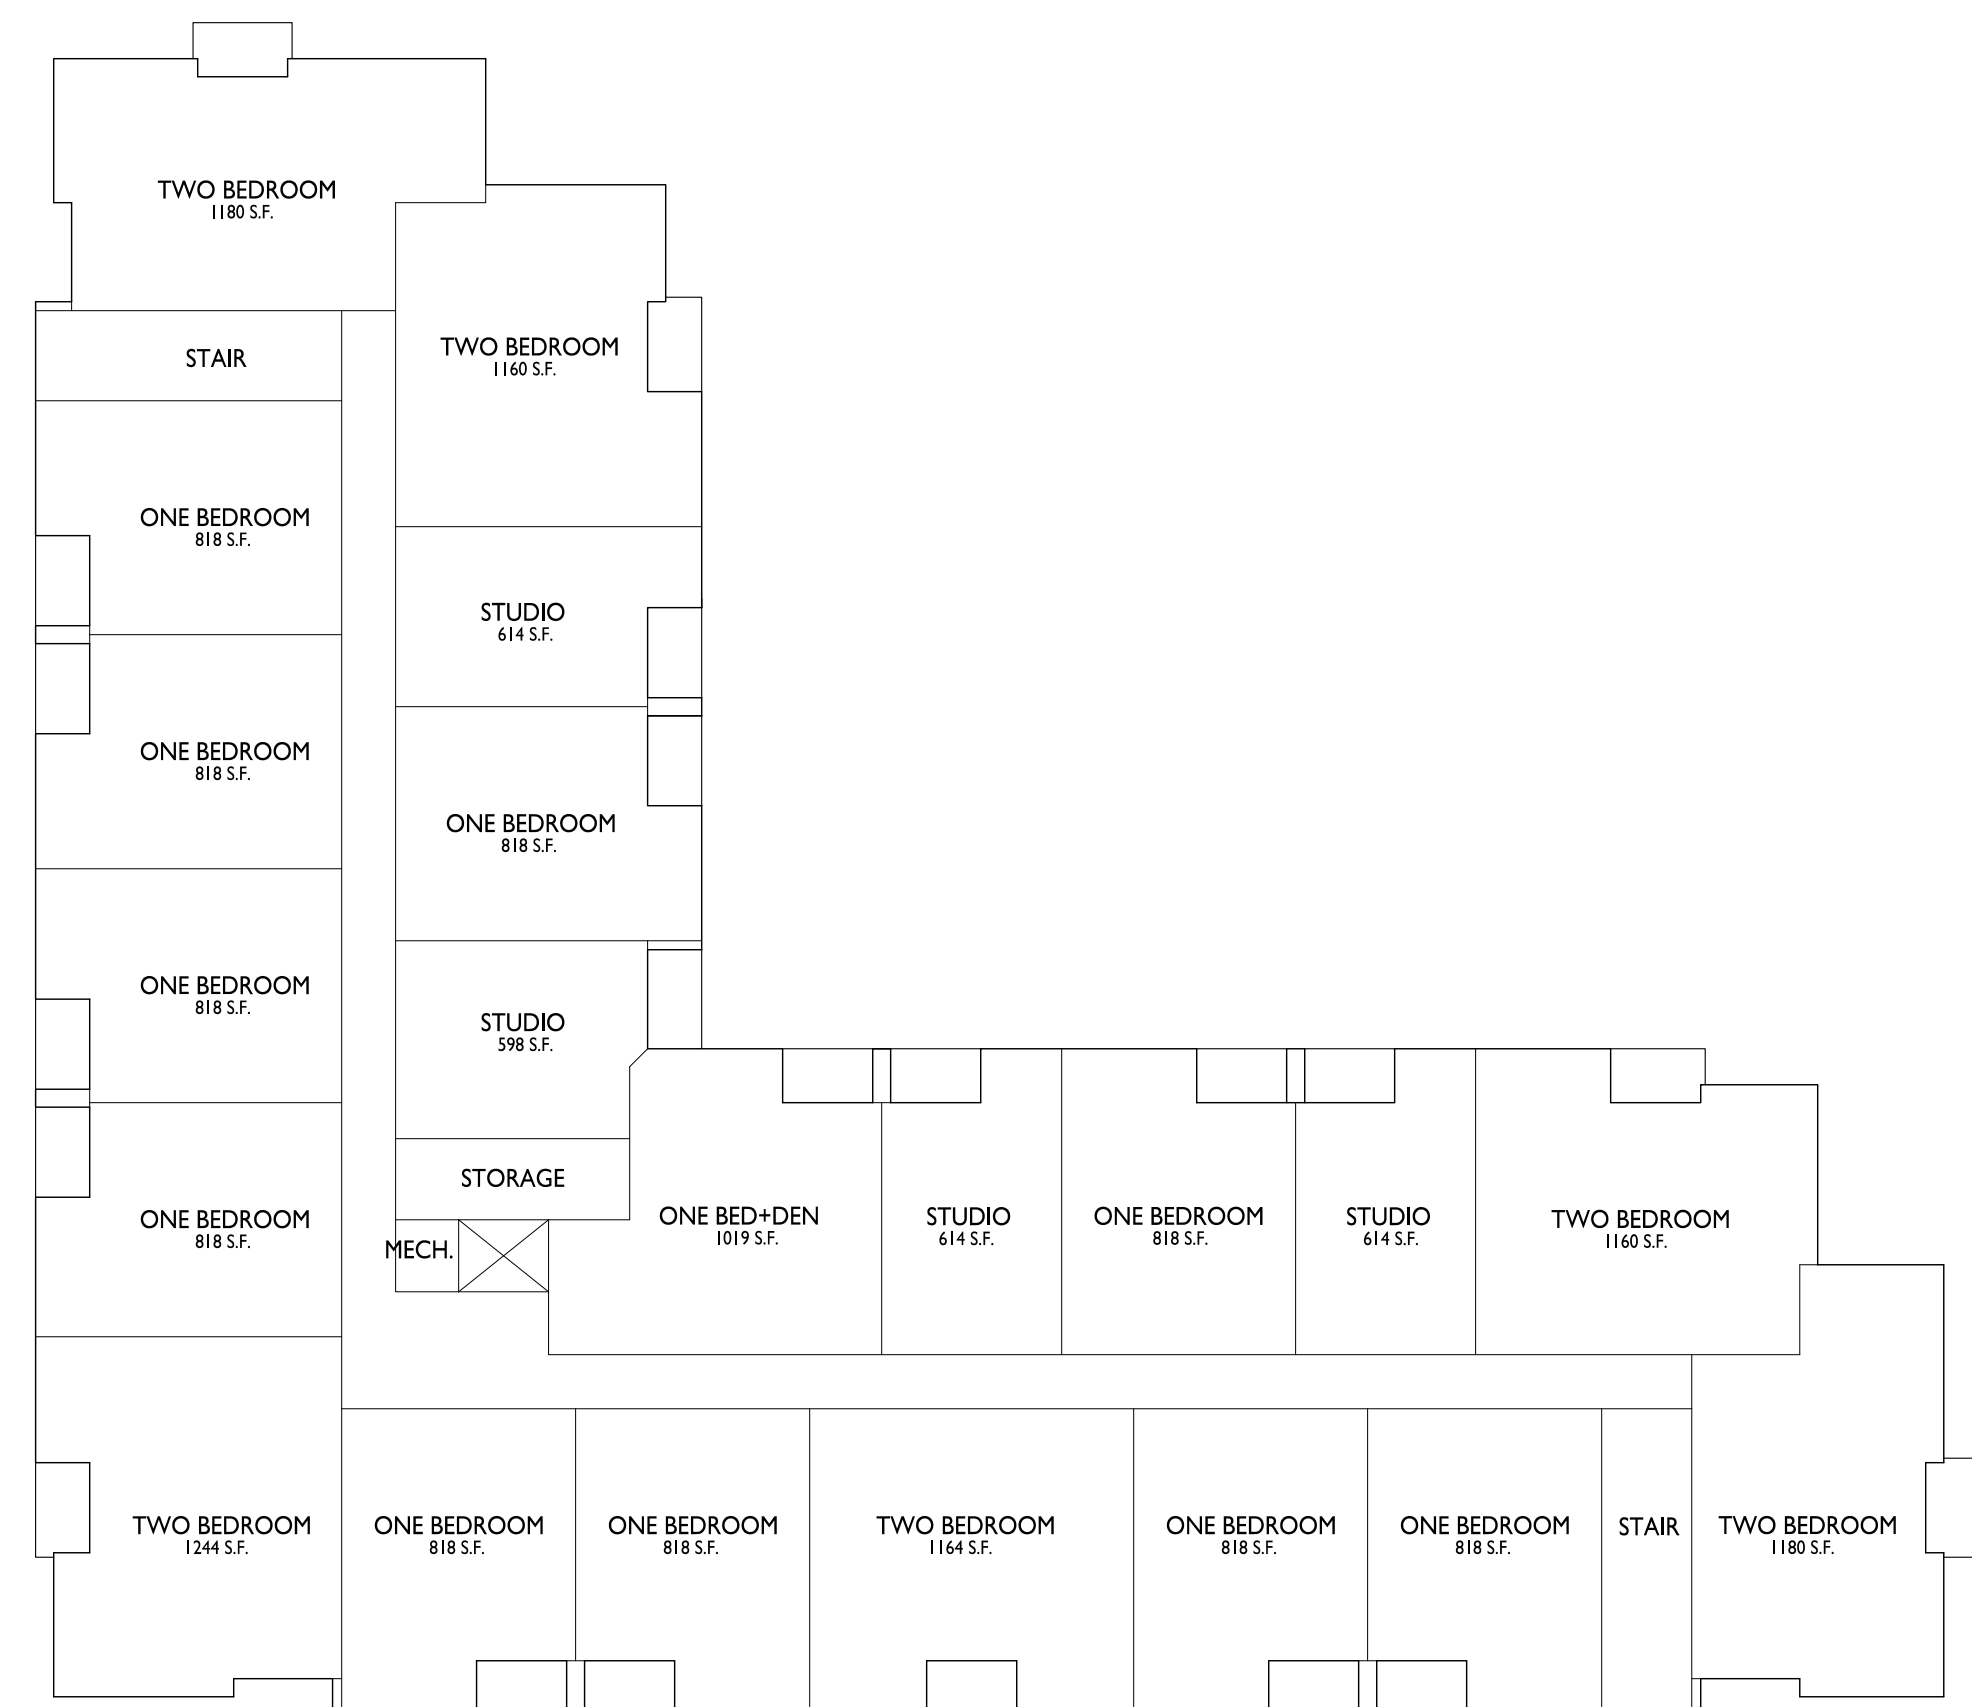

1 SECOND-THIRD FLOOR PLAN
A-1.2 3/32" = 1'-0"

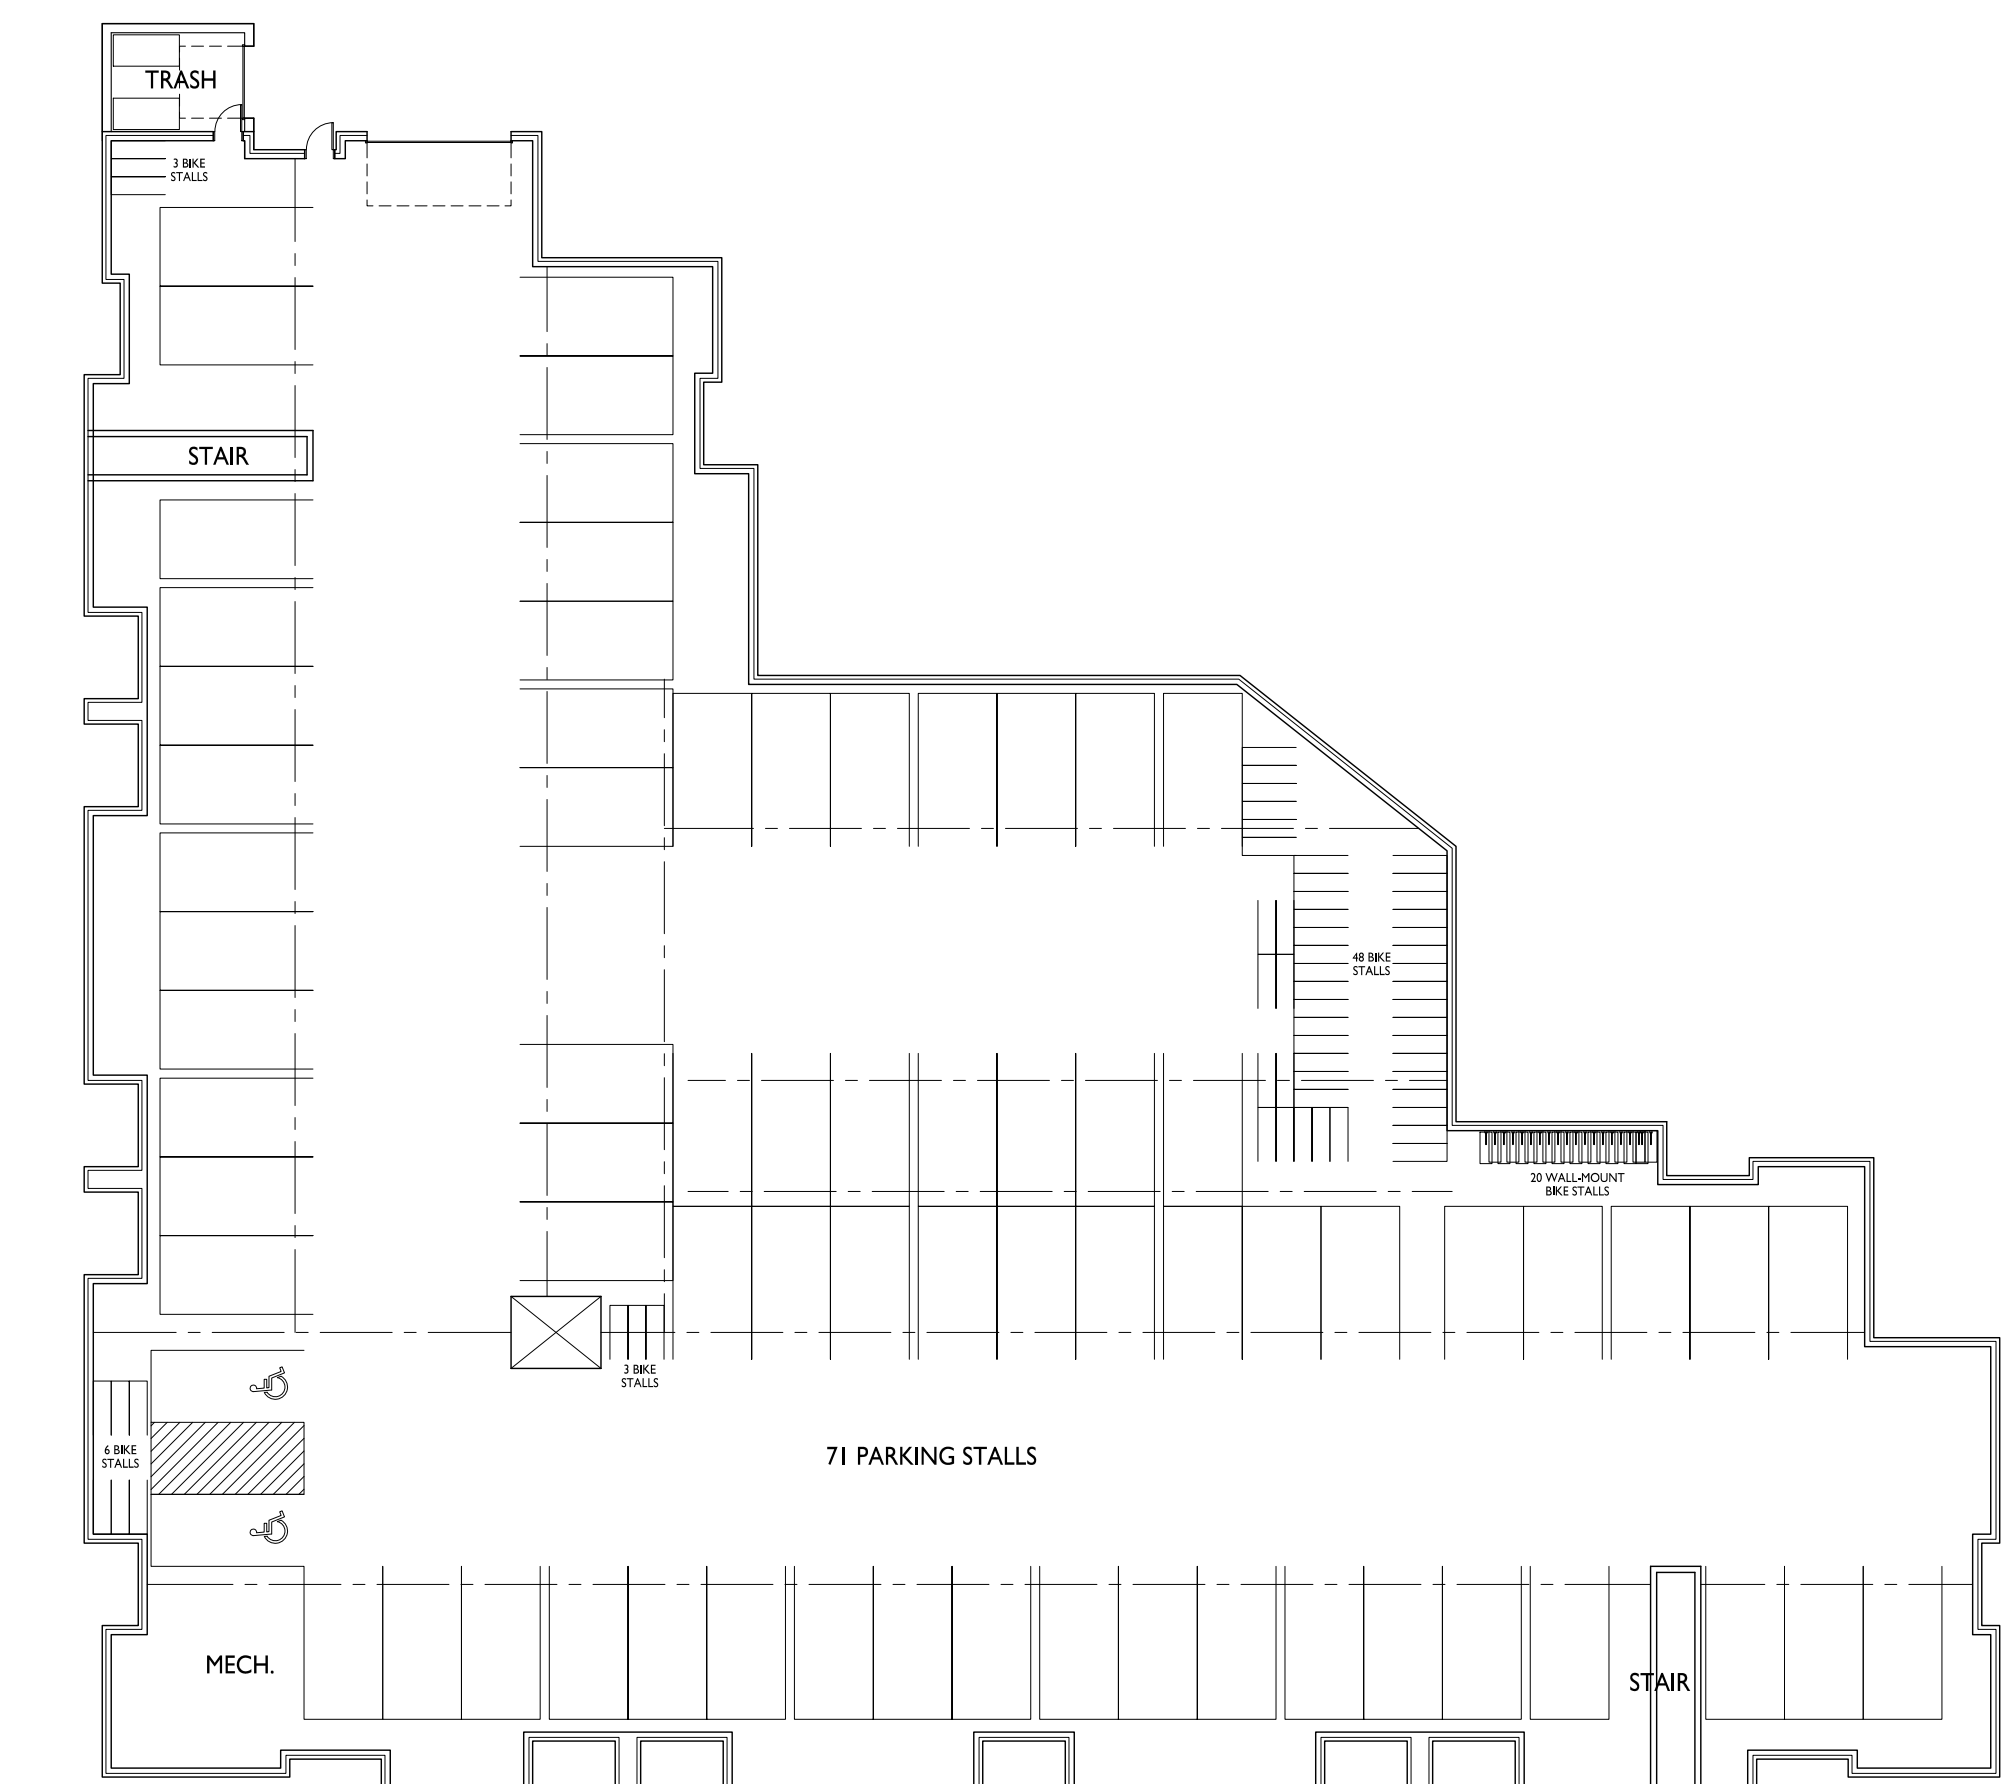

1 BASEMENT FLOOR PLAN
A-1.0 3/32" = 1'-0"

UNIT MIX:

STUDIO	13
STUDIO/LOFT	2
ONE BEDROOM	30
ONE BED+DEN	2
ONE BED+LOFT	12
TWO BEDROOM	21
TOTAL	80



SOUTH - EAST





SOUTH





SOUTH - WEST





RESTAURANT

SOUTH - WEST





SOUTH - WEST





EXIT
257

NORTH - WEST



EXIT
257 ↗

NORTH - WEST





NORTH - EAST

