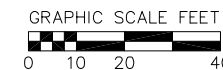

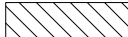

 
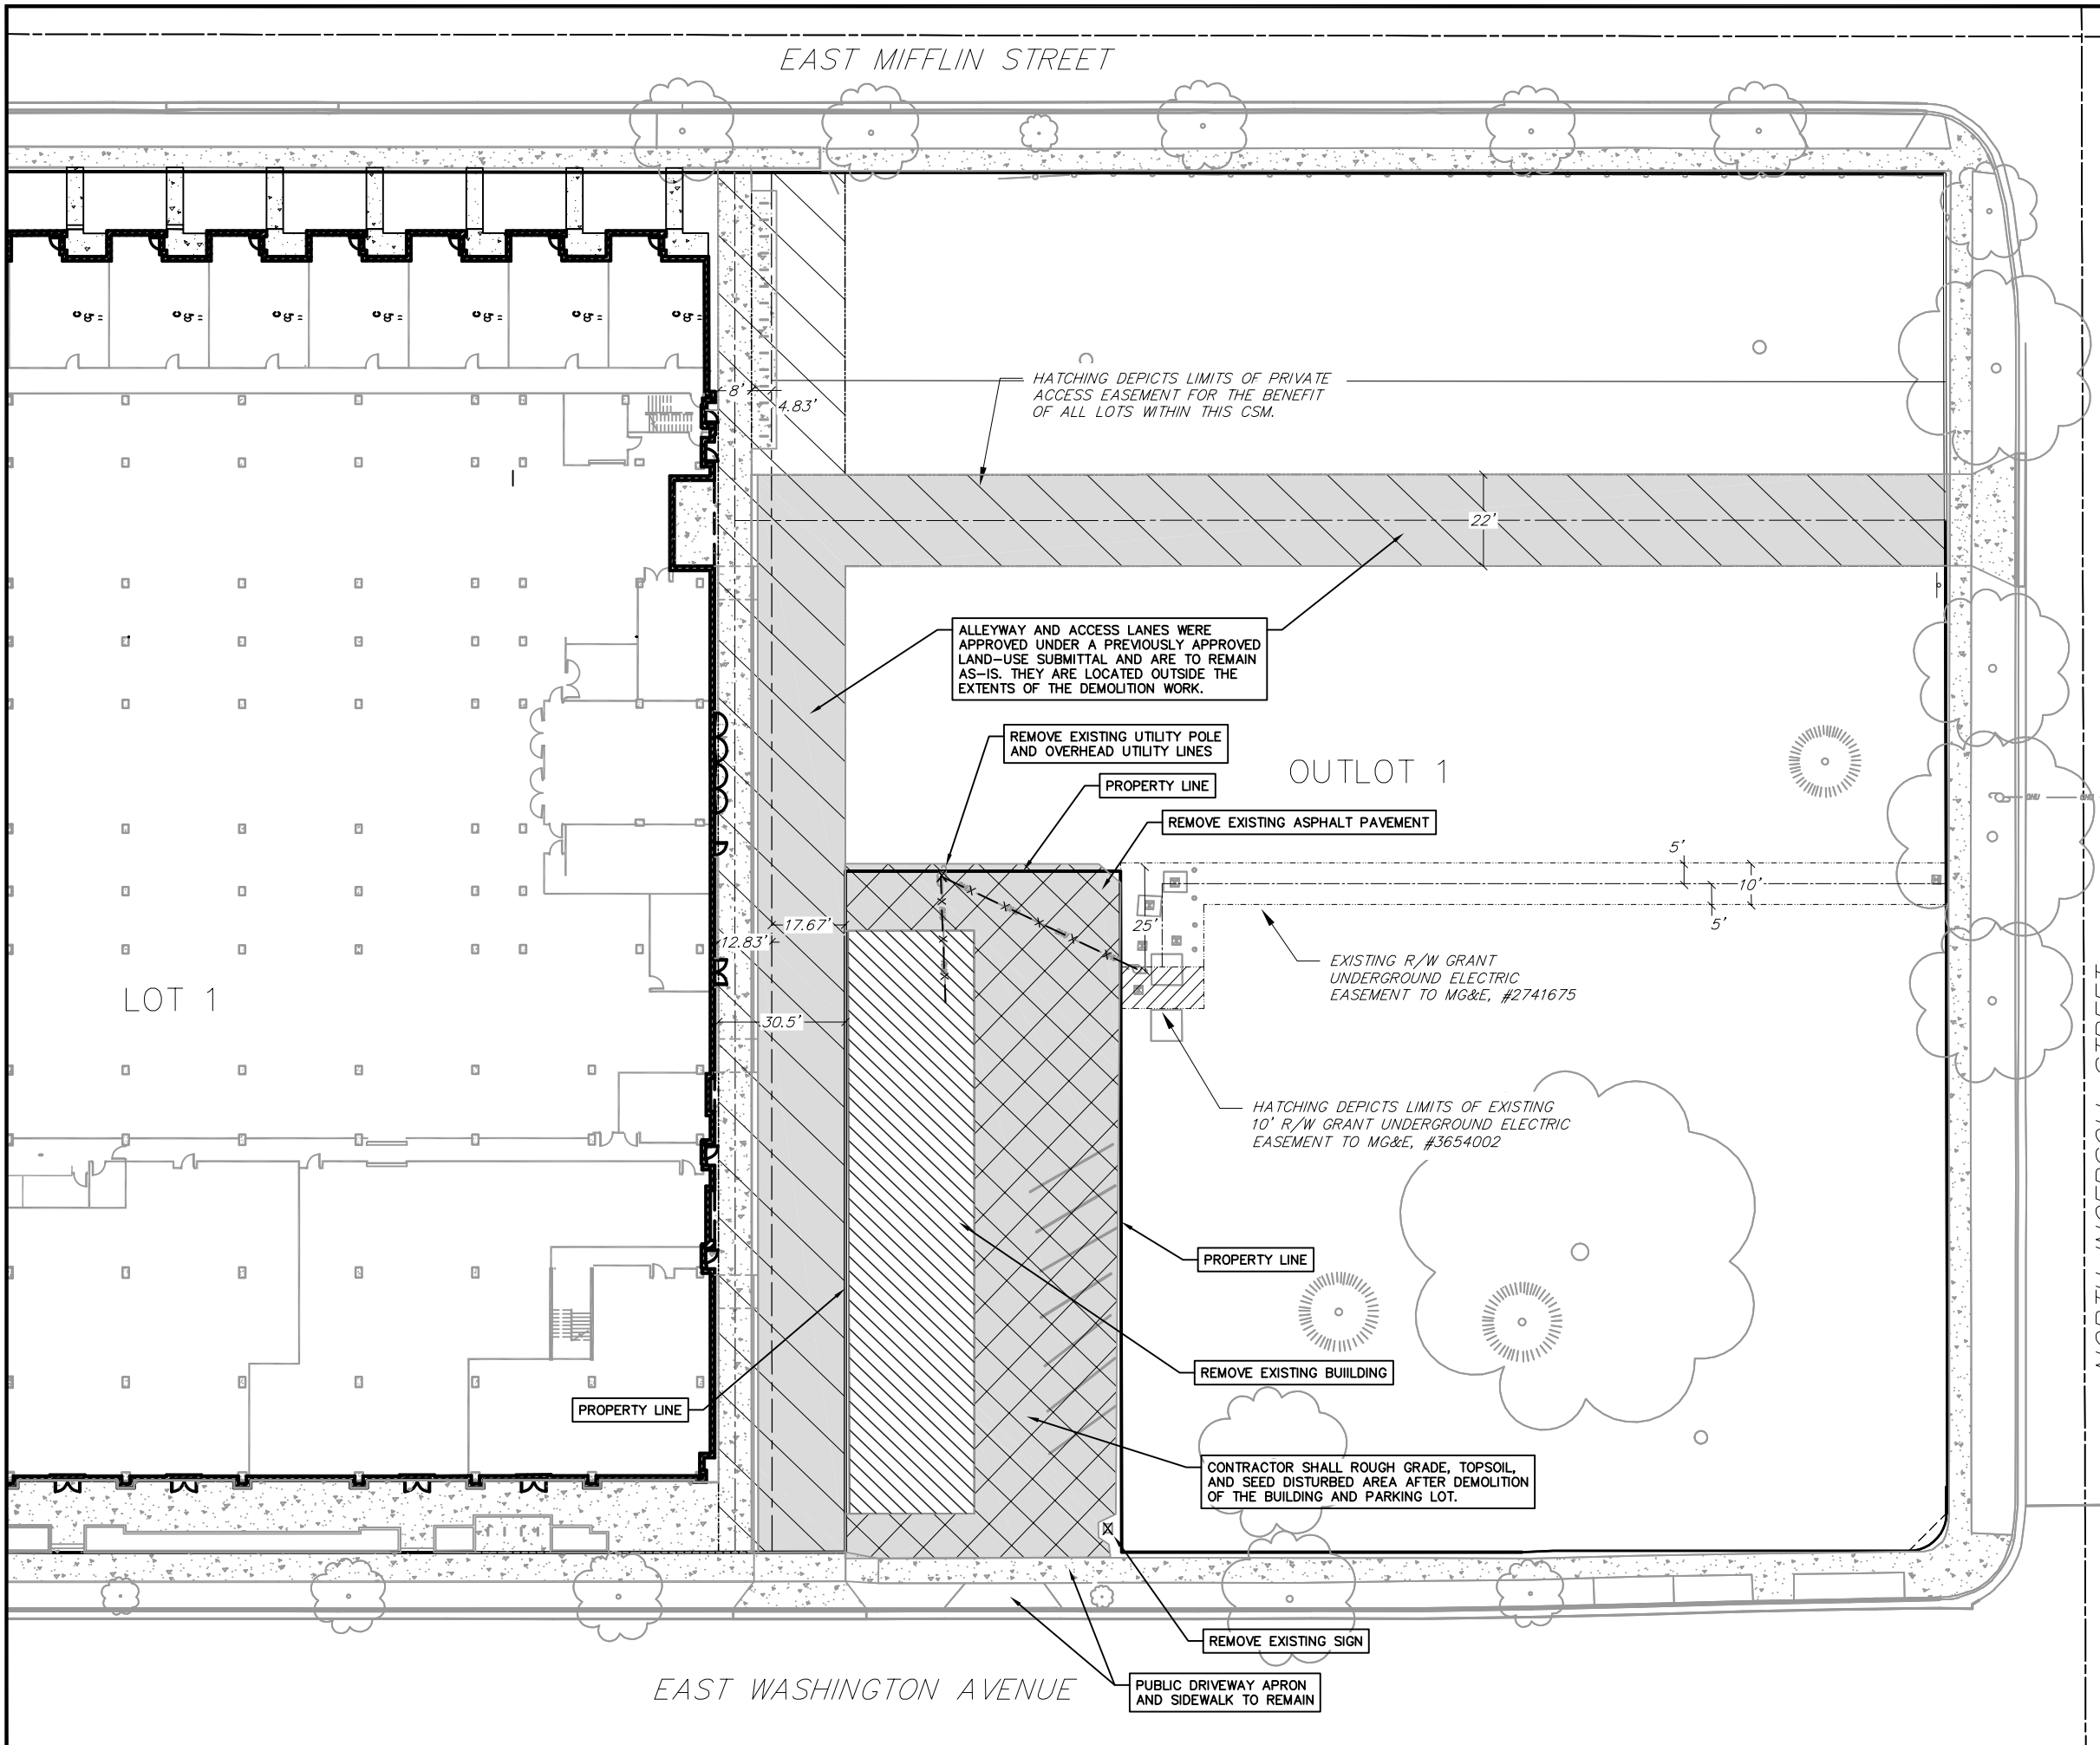


EAST MIFFLIN STREET



DEMOLITION PLAN LEGEND

-  ASPHALT REMOVAL
-  BUILDING REMOVAL
-  UTILITY STRUCTURE REMOVAL
-  UTILITY LINE REMOVAL



DEMOLITION EXHIBIT - CAR-X
STONEHOUSE MIXED USE EAST WASHINGTON
 CITY OF MADISON
 DANE COUNTY, WI

REVISIONS	NO.	DATE	REMARKS

SCALE: AS SHOWN

DATE: 12/13/2017

DRAFTER: AMEA

CHECKED: RKOL

PROJECT NO.: 140156

SHEET: 1 OF 1

DWG. NO.: