




# Vicinity Map for 209 North St

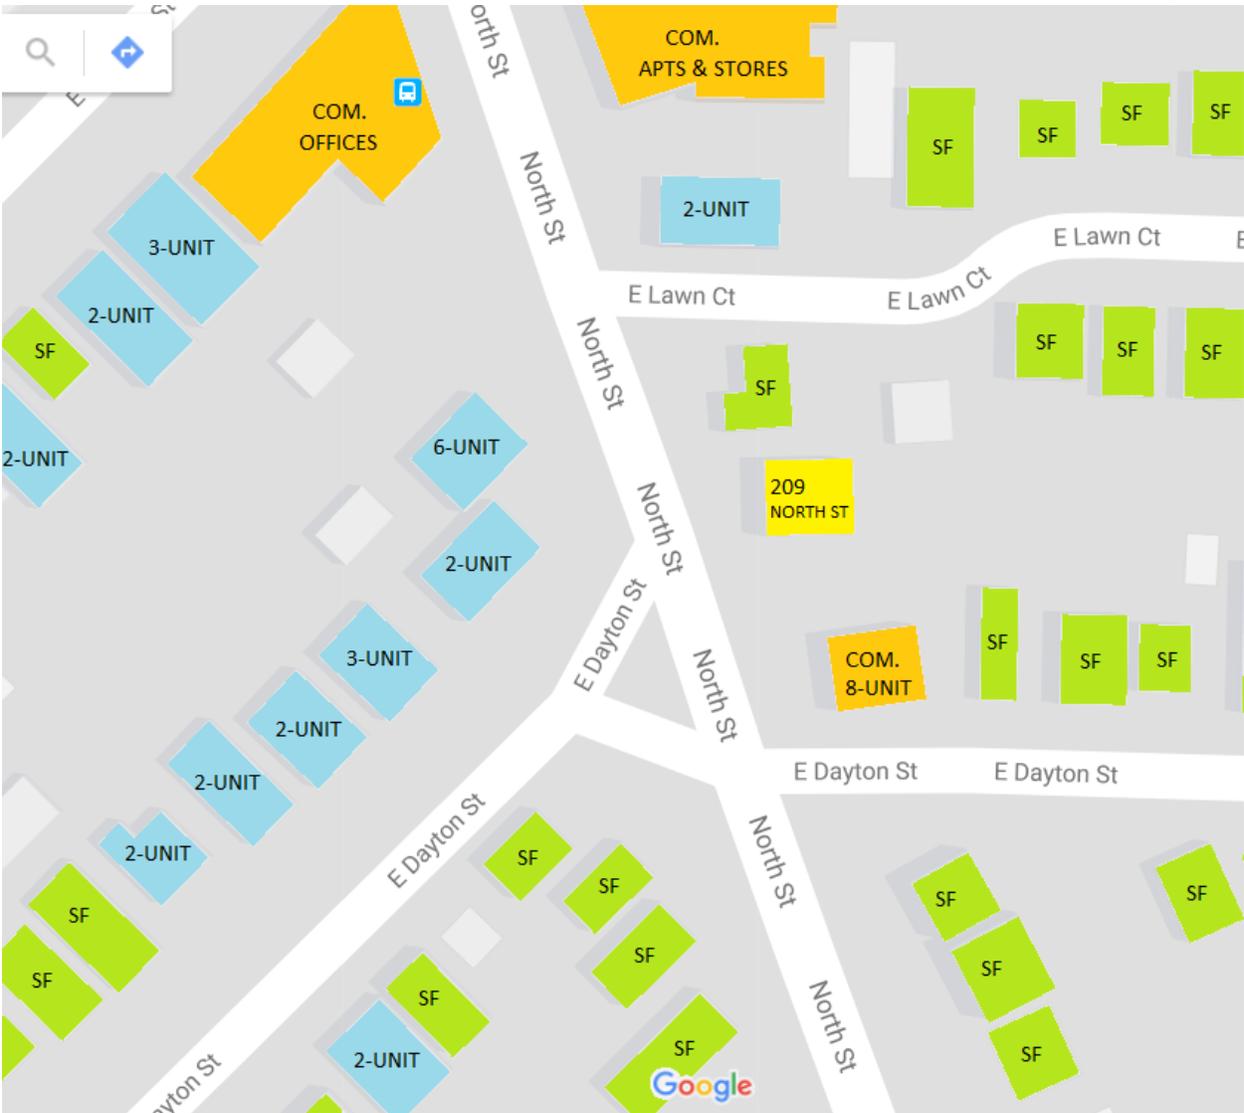

KEY:

“SF” = Single Family Residence property use, per Assessor

“COM.” = Commercial Building property class, per Assessor

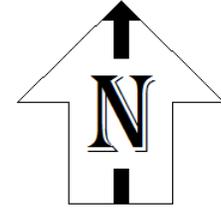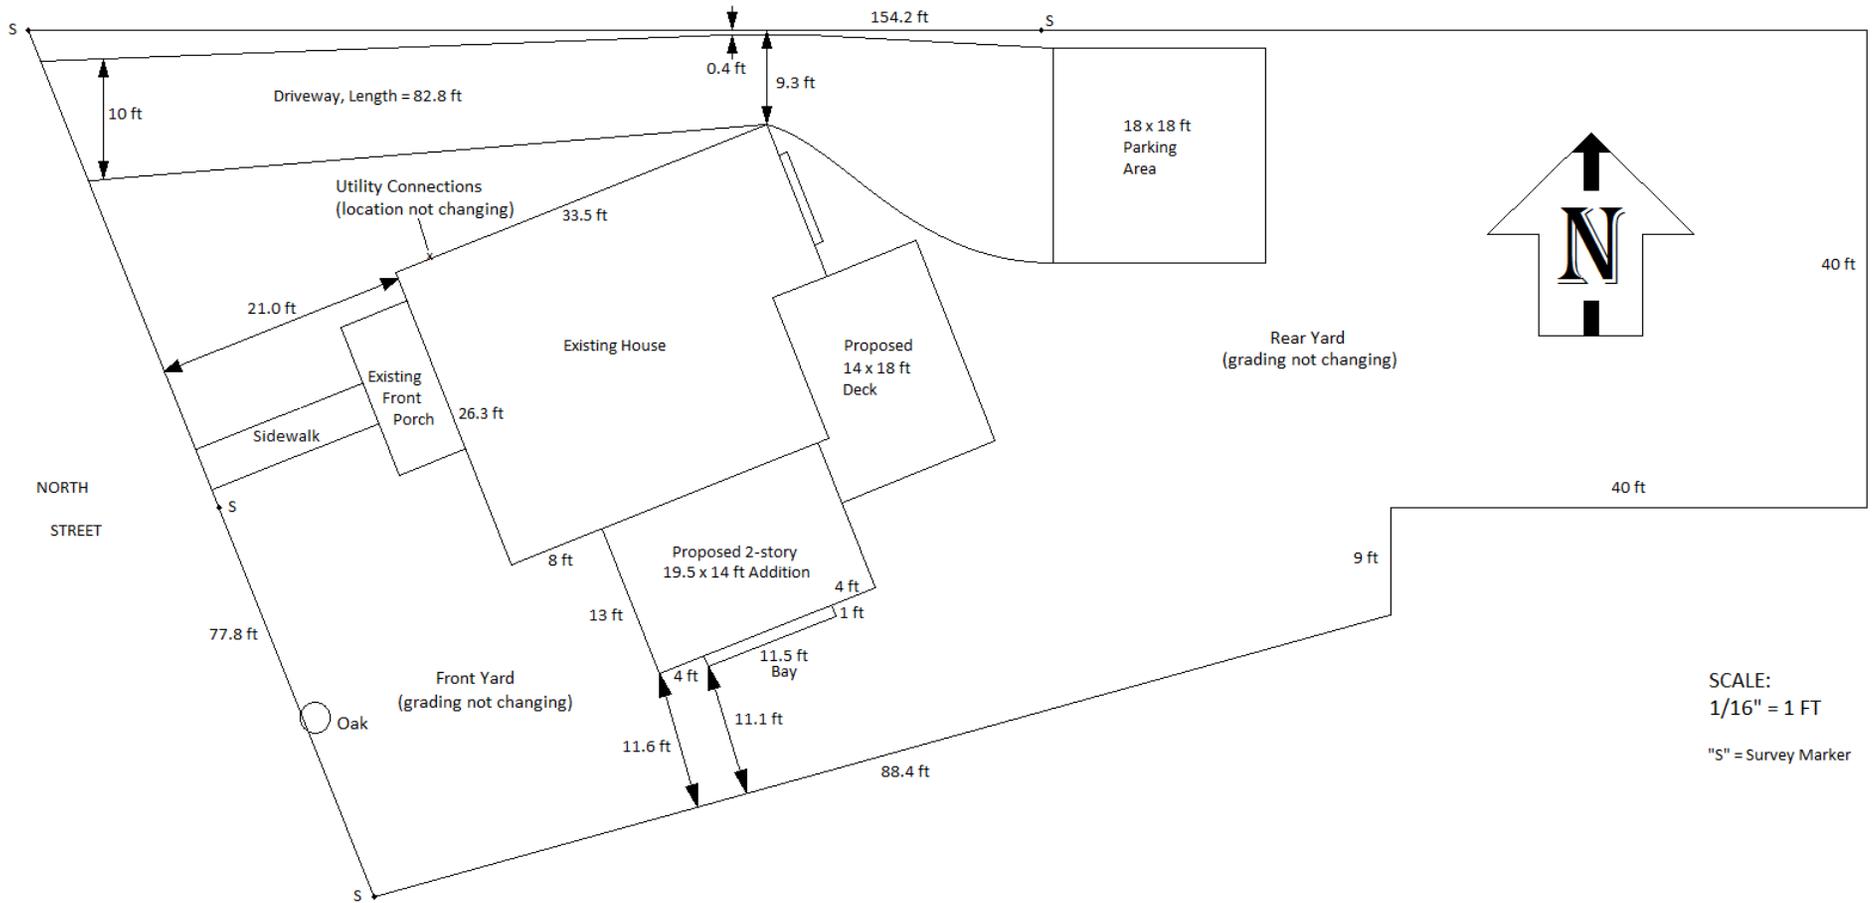

SCALE:  
 1/16" = 1 FT  
 "S" = Survey Marker

# SITE PLAN

## 209 NORTH ST




4 1/2" Traditional Window  
Casing Trim with Top Drip  
Cap and Sill Detail

8" Shake Siding

4" Horizontal  
Siding

A-4  
WEST ELEVATION  
209 NORTH ST  
3/16" = 1 FT

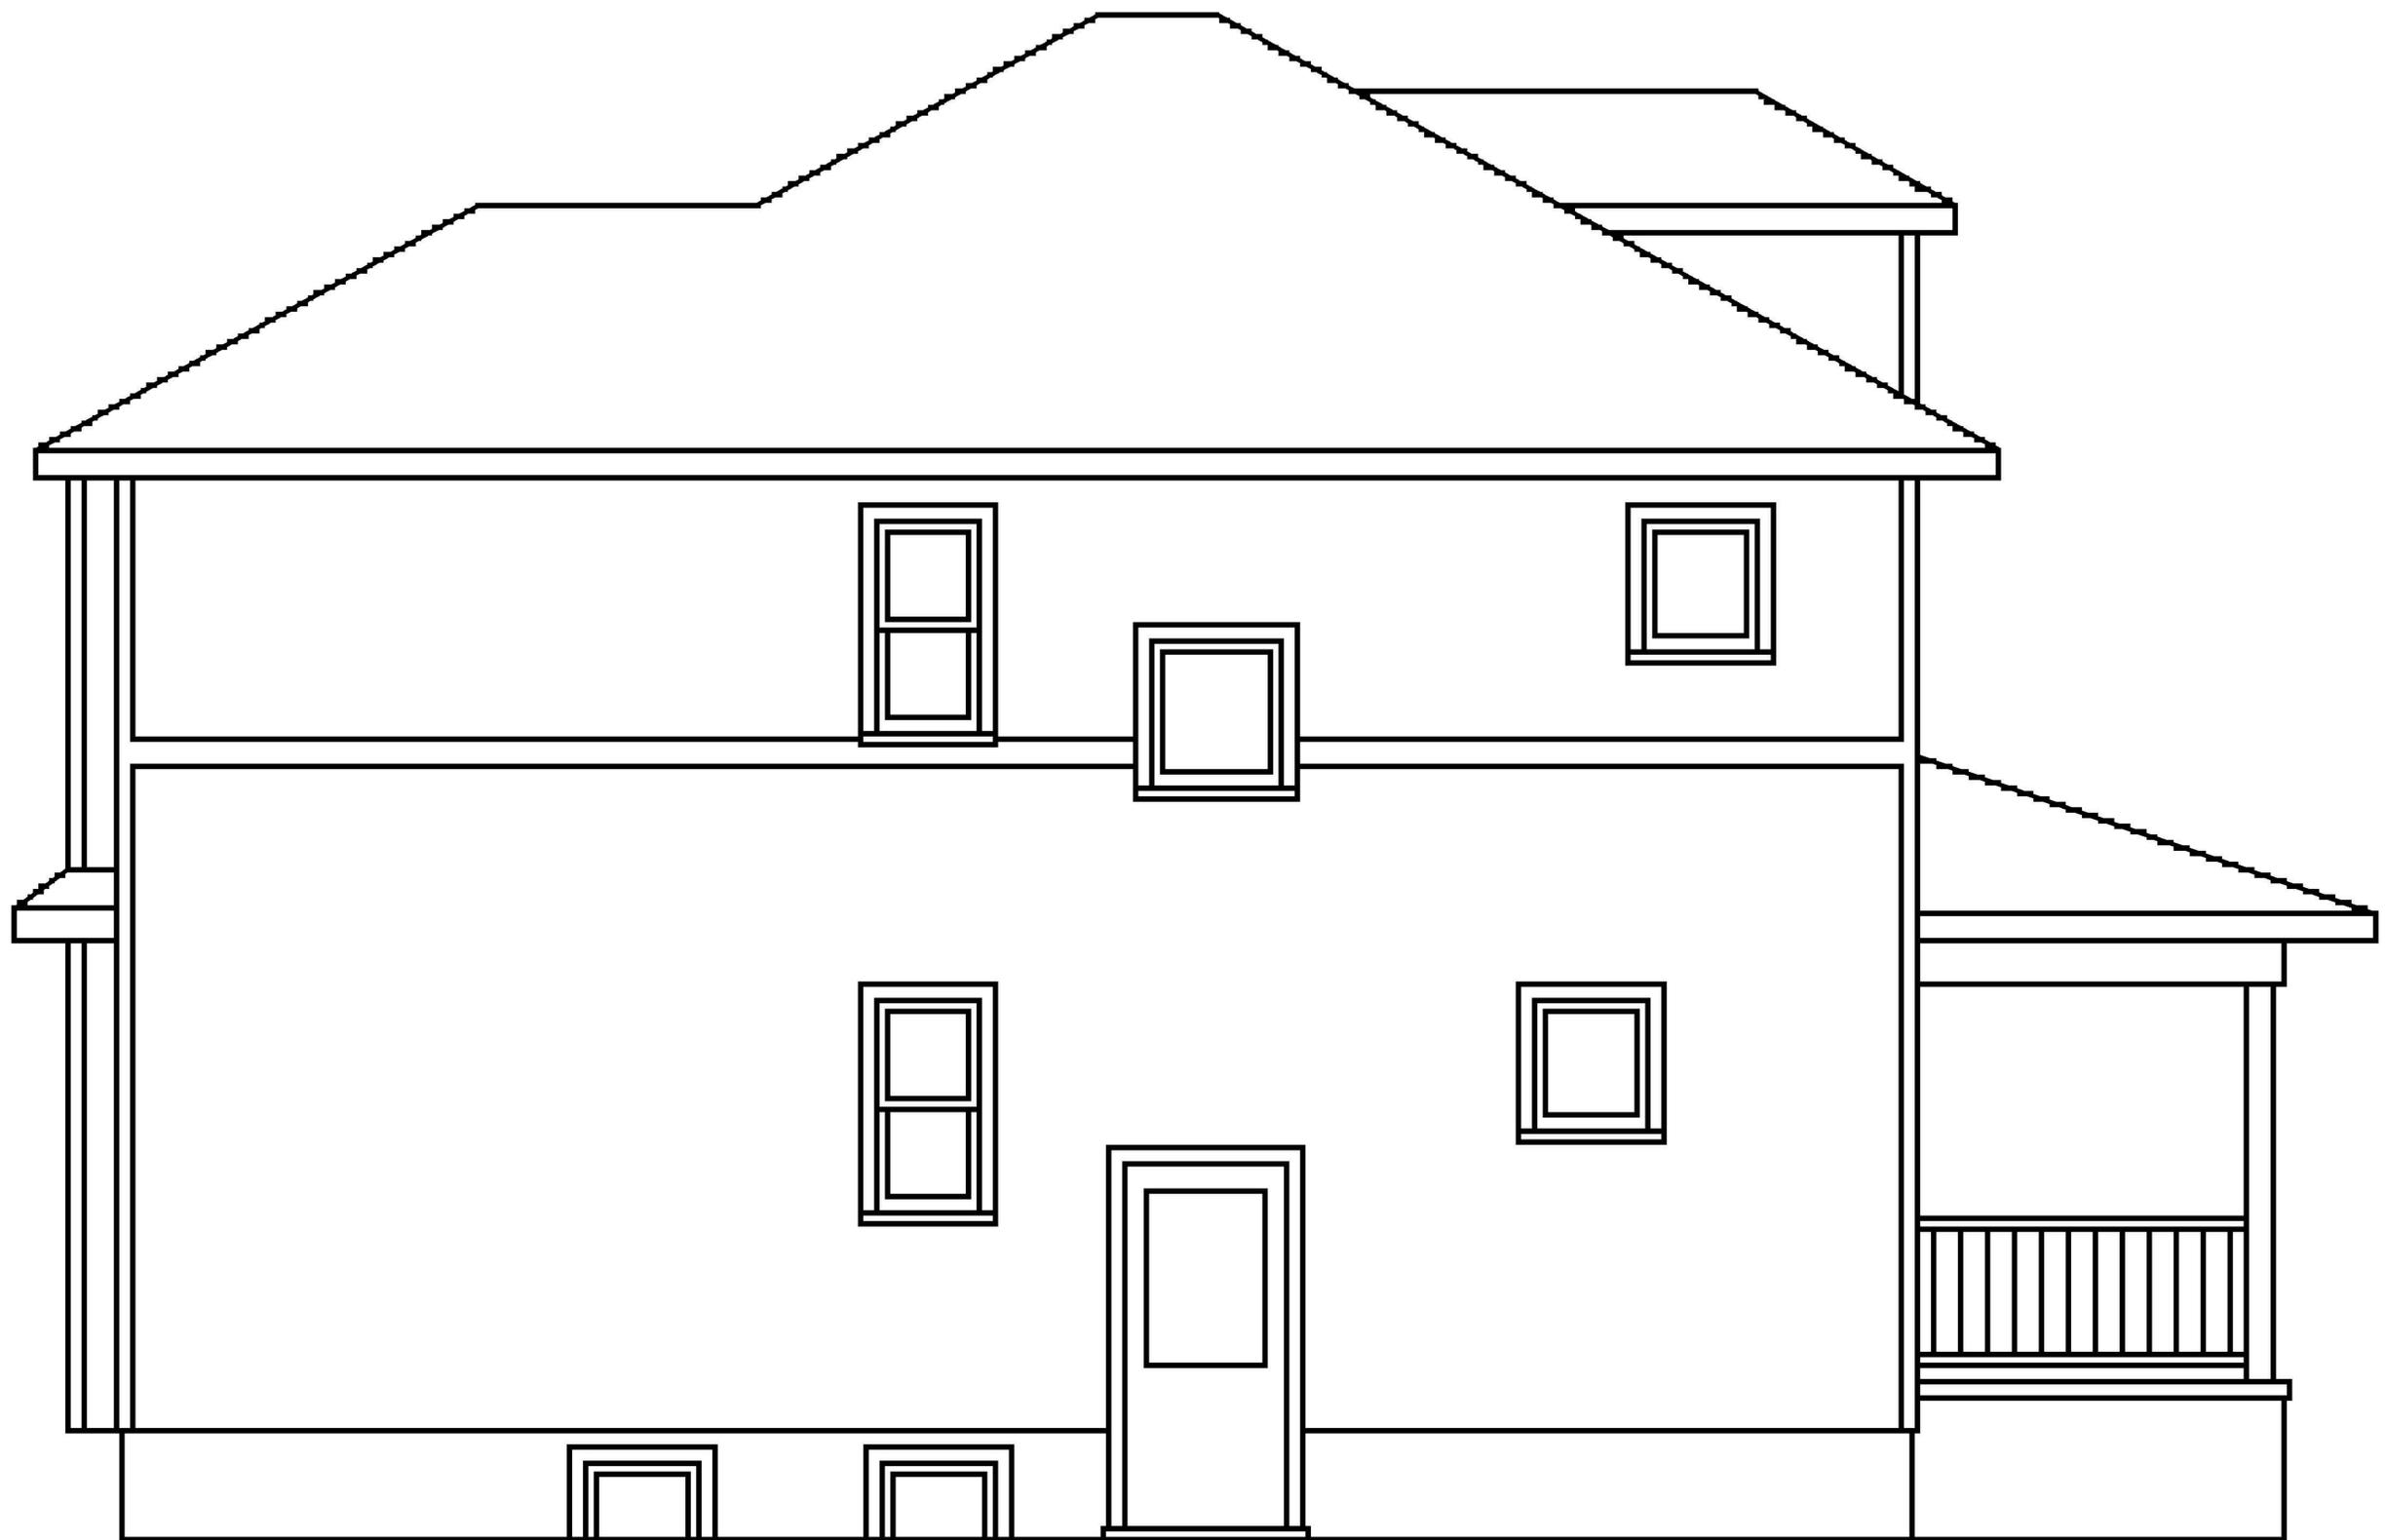




A-5  
NORTH ELEVATION  
209 NORTH ST  
3/16" = 1 FT



A-6  
EAST ELEVATION  
209 NORTH ST  
3/16" = 1 FT



A-7  
SOUTH ELEVATION  
209 NORTH ST  
3/16" = 1 FT

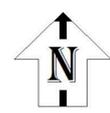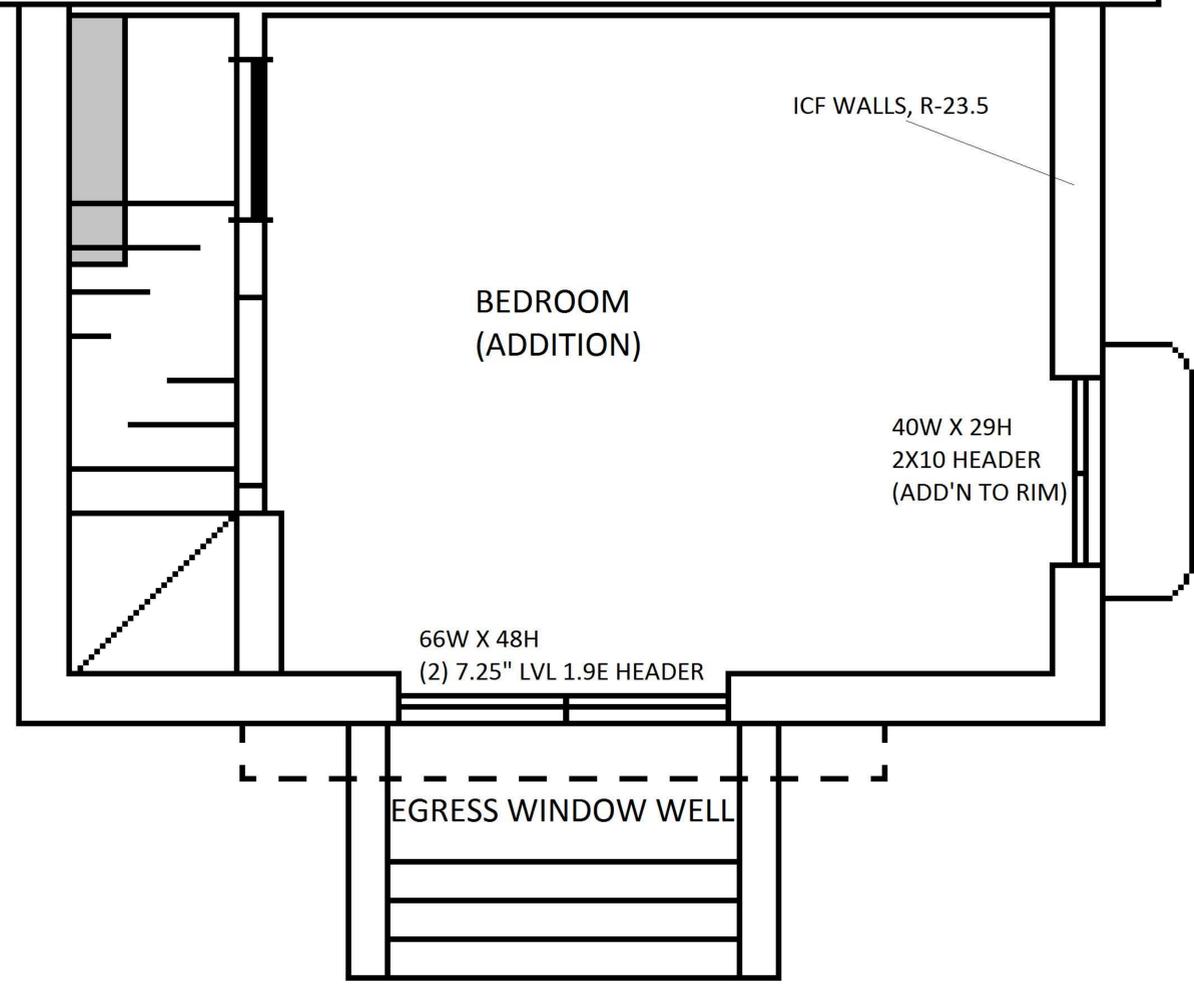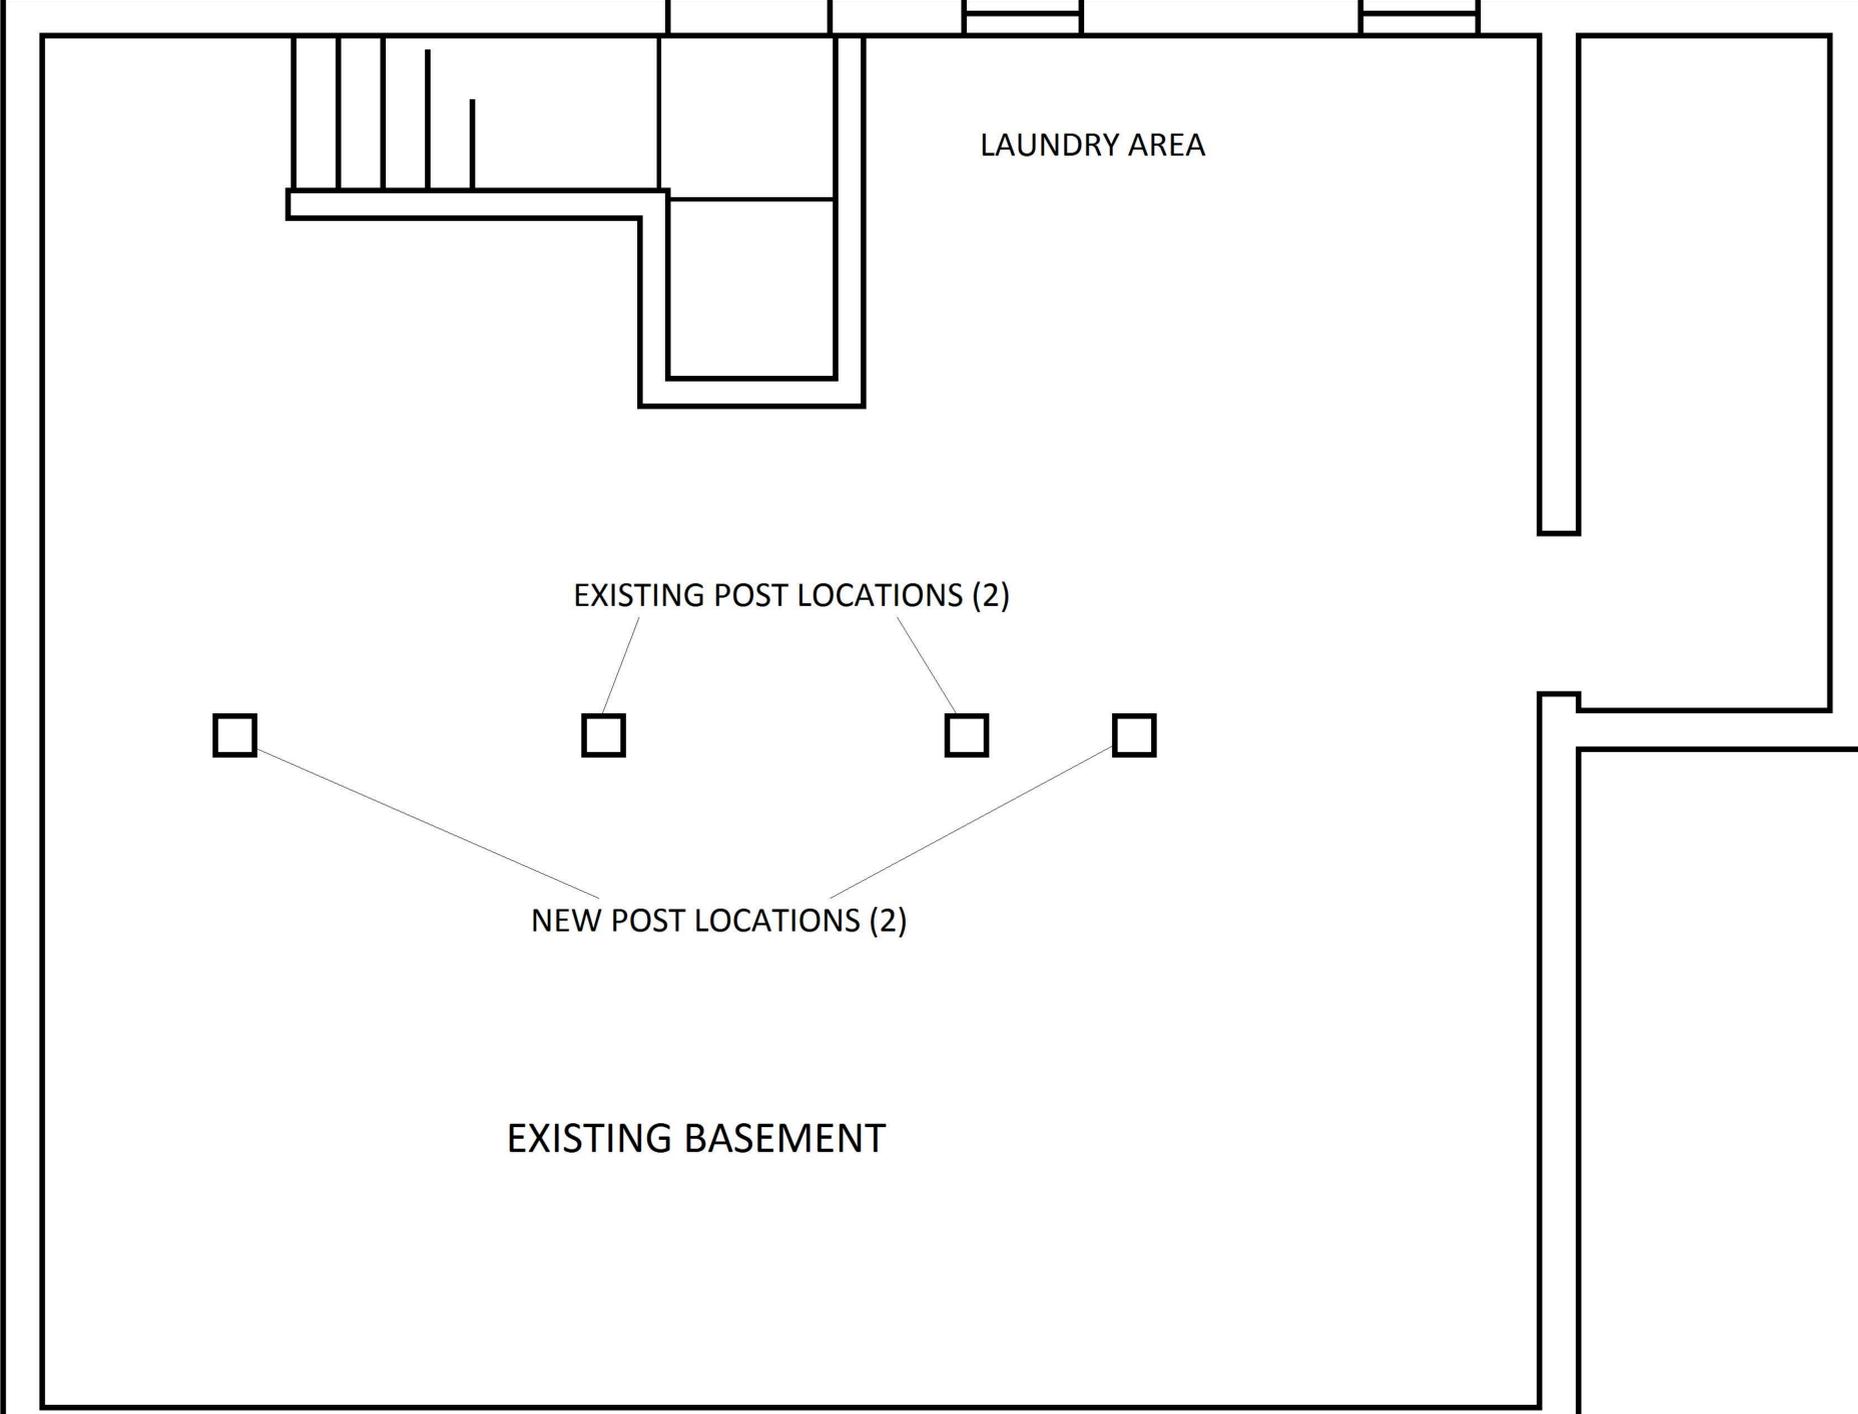


NOTES

BASEMENT BEDROOM EGRESS WINDOW TO SATISFY 20X24 RQMT.

A-0 BASEMENT PLAN

209 NORTH ST

3/16" = 1 FT

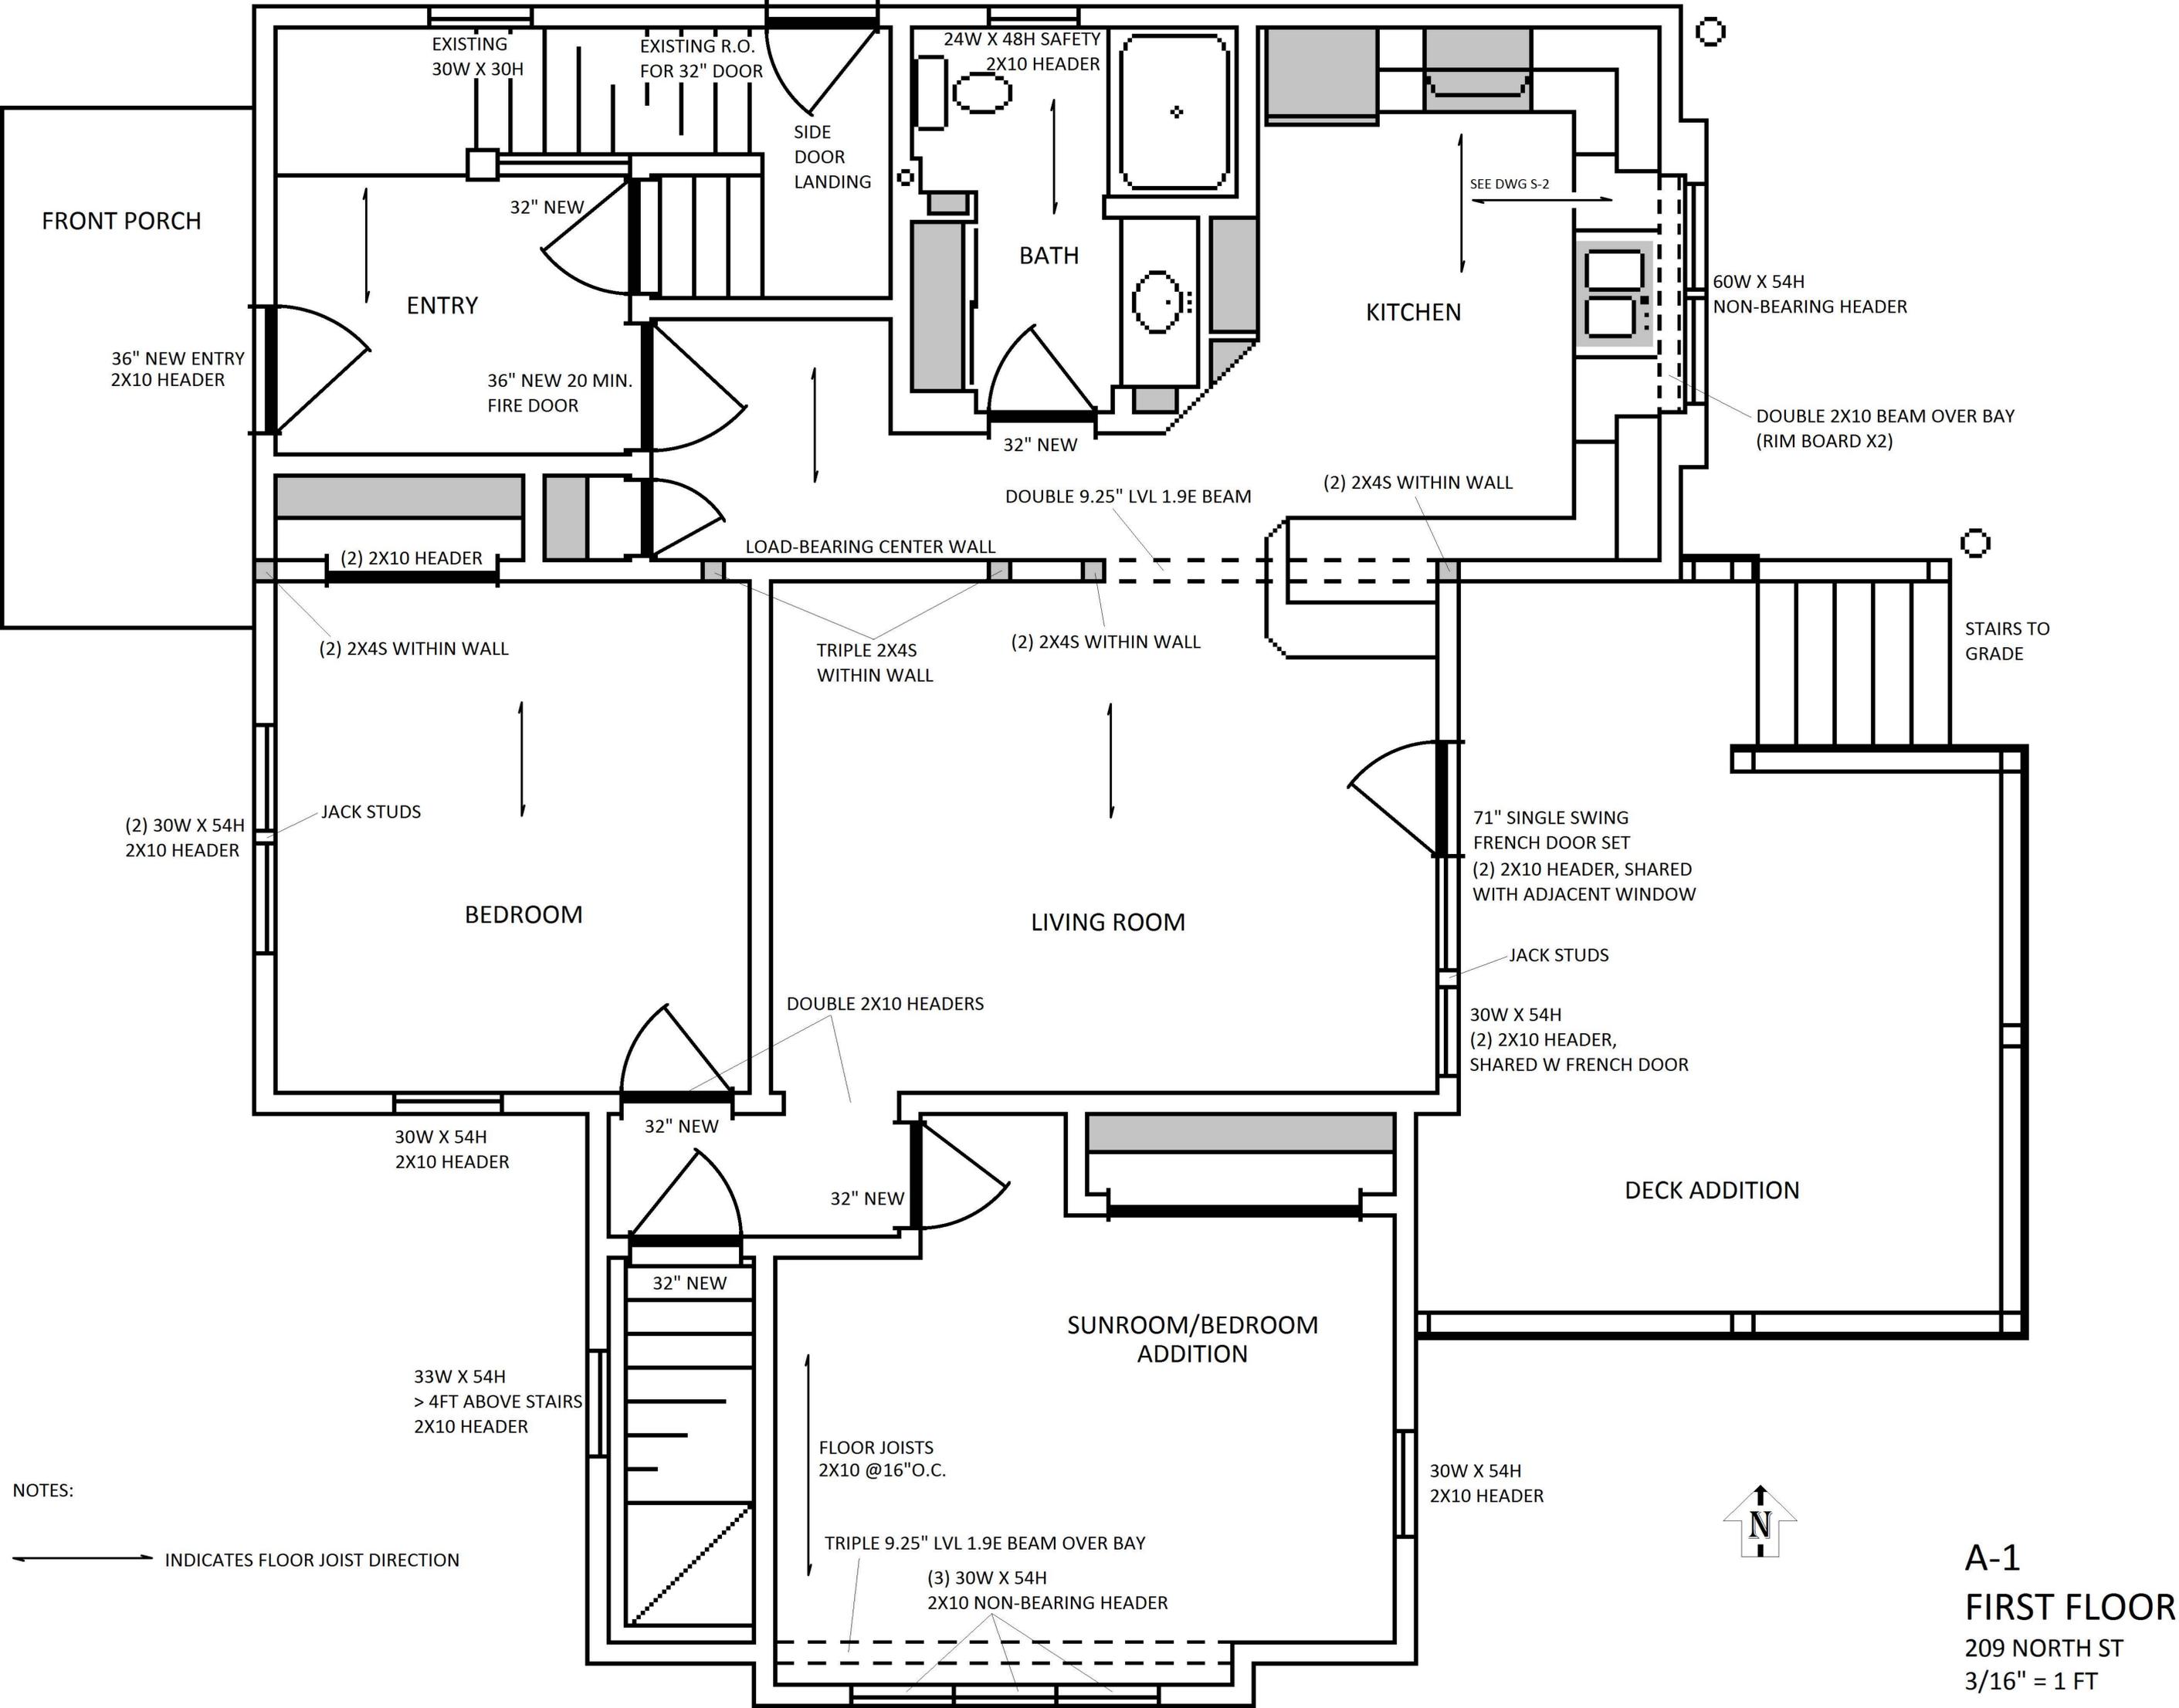

FRONT PORCH

ENTRY

BATH

KITCHEN

BEDROOM

LIVING ROOM

SUNROOM/BEDROOM ADDITION

DECK ADDITION

36" NEW ENTRY 2X10 HEADER

EXISTING 30W X 30H

EXISTING R.O. FOR 32" DOOR

24W X 48H SAFETY 2X10 HEADER

SEE DWG S-2

60W X 54H NON-BEARING HEADER

DOUBLE 2X10 BEAM OVER BAY (RIM BOARD X2)

36" NEW 20 MIN. FIRE DOOR

32" NEW

DOUBLE 9.25" LVL 1.9E BEAM

(2) 2X4S WITHIN WALL

(2) 2X10 HEADER

LOAD-BEARING CENTER WALL

(2) 2X4S WITHIN WALL

TRIPLE 2X4S WITHIN WALL

(2) 2X4S WITHIN WALL

STAIRS TO GRADE

(2) 30W X 54H 2X10 HEADER

JACK STUDS

71" SINGLE SWING FRENCH DOOR SET (2) 2X10 HEADER, SHARED WITH ADJACENT WINDOW

JACK STUDS

30W X 54H (2) 2X10 HEADER, SHARED W FRENCH DOOR

30W X 54H 2X10 HEADER

32" NEW

DOUBLE 2X10 HEADERS

32" NEW

33W X 54H > 4FT ABOVE STAIRS 2X10 HEADER

32" NEW


FLOOR JOISTS 2X10 @16"O.C.

TRIPLE 9.25" LVL 1.9E BEAM OVER BAY


(3) 30W X 54H 2X10 NON-BEARING HEADER

30W X 54H 2X10 HEADER

NOTES:  
 INDICATES FLOOR JOIST DIRECTION

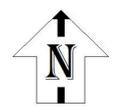

A-1  
**FIRST FLOOR**  
 209 NORTH ST  
 3/16" = 1 FT

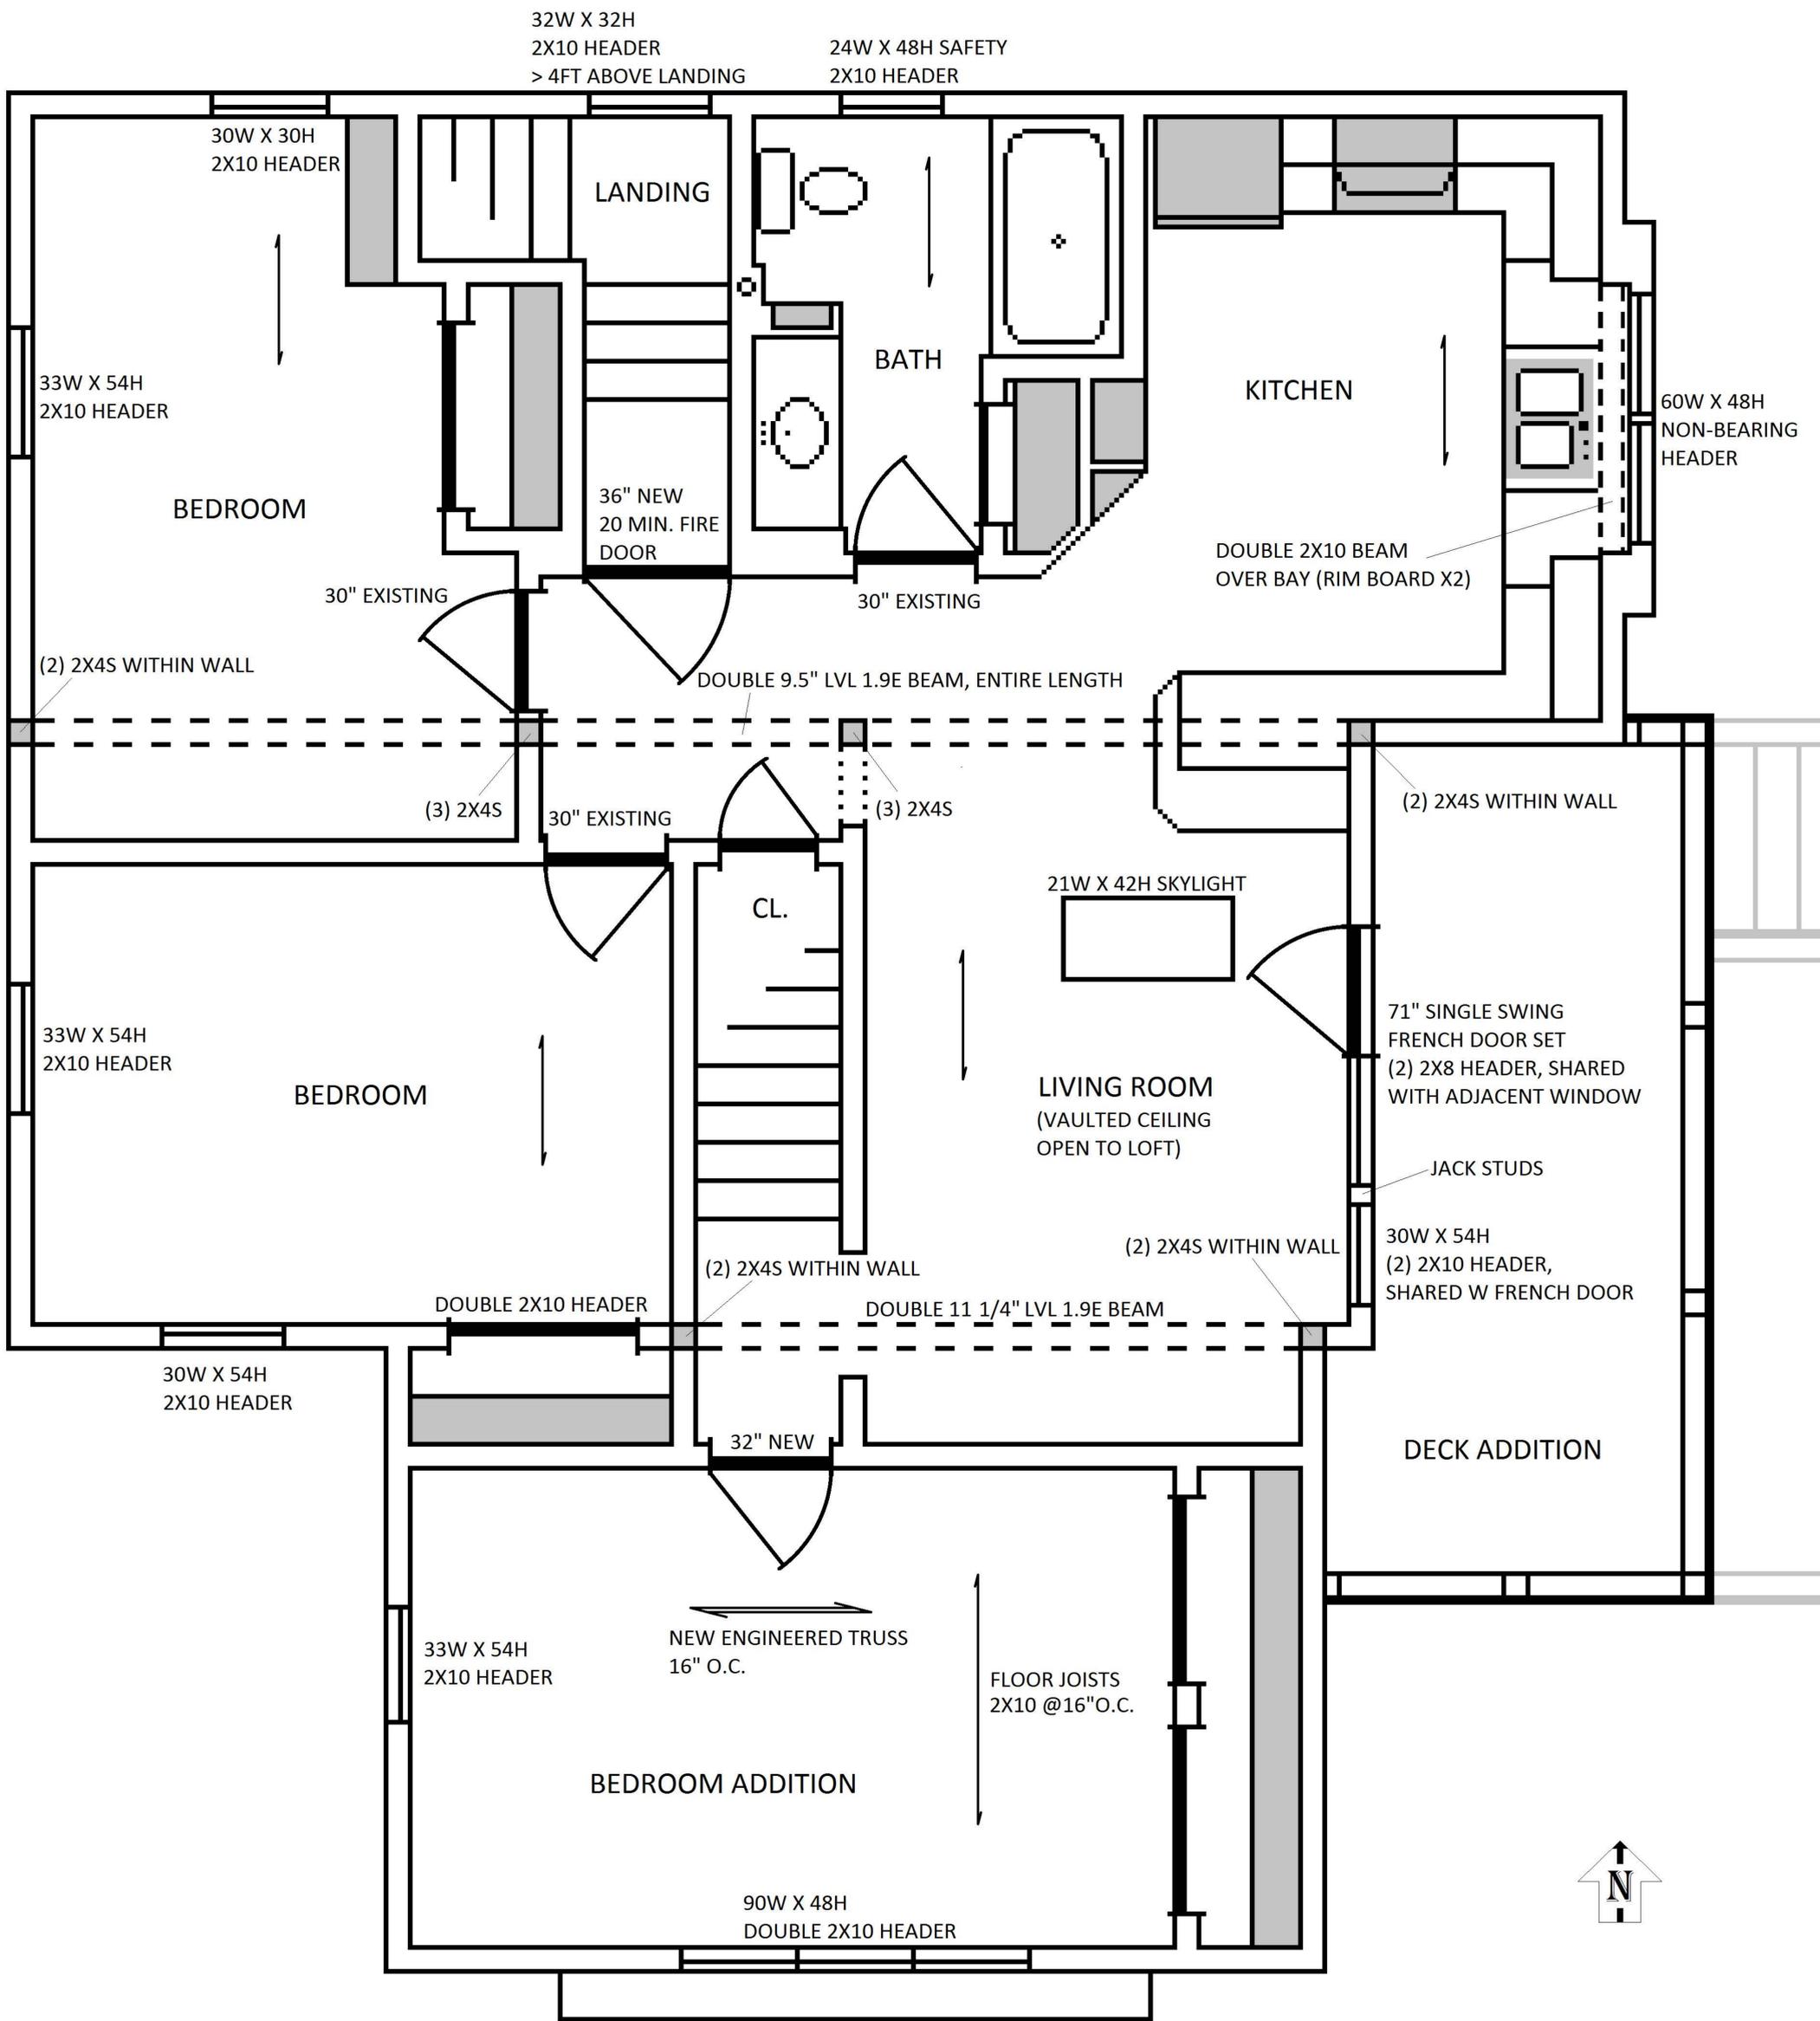


NOTES:

- INDICATES FLOOR JOIST DIRECTION
- INDICATES ROOF TRUSS PRINCIPAL DIRECTION

EXISTING FLOOR JOISTS (2X8) TO BE SISTERED WITH 2X10

EXISTING CEILING JOISTS (2X6) TO BE SISTERED WITH 2X8

A-2  
 2ND FLOOR  
 209 NORTH ST  
 3/16" = 1 FT

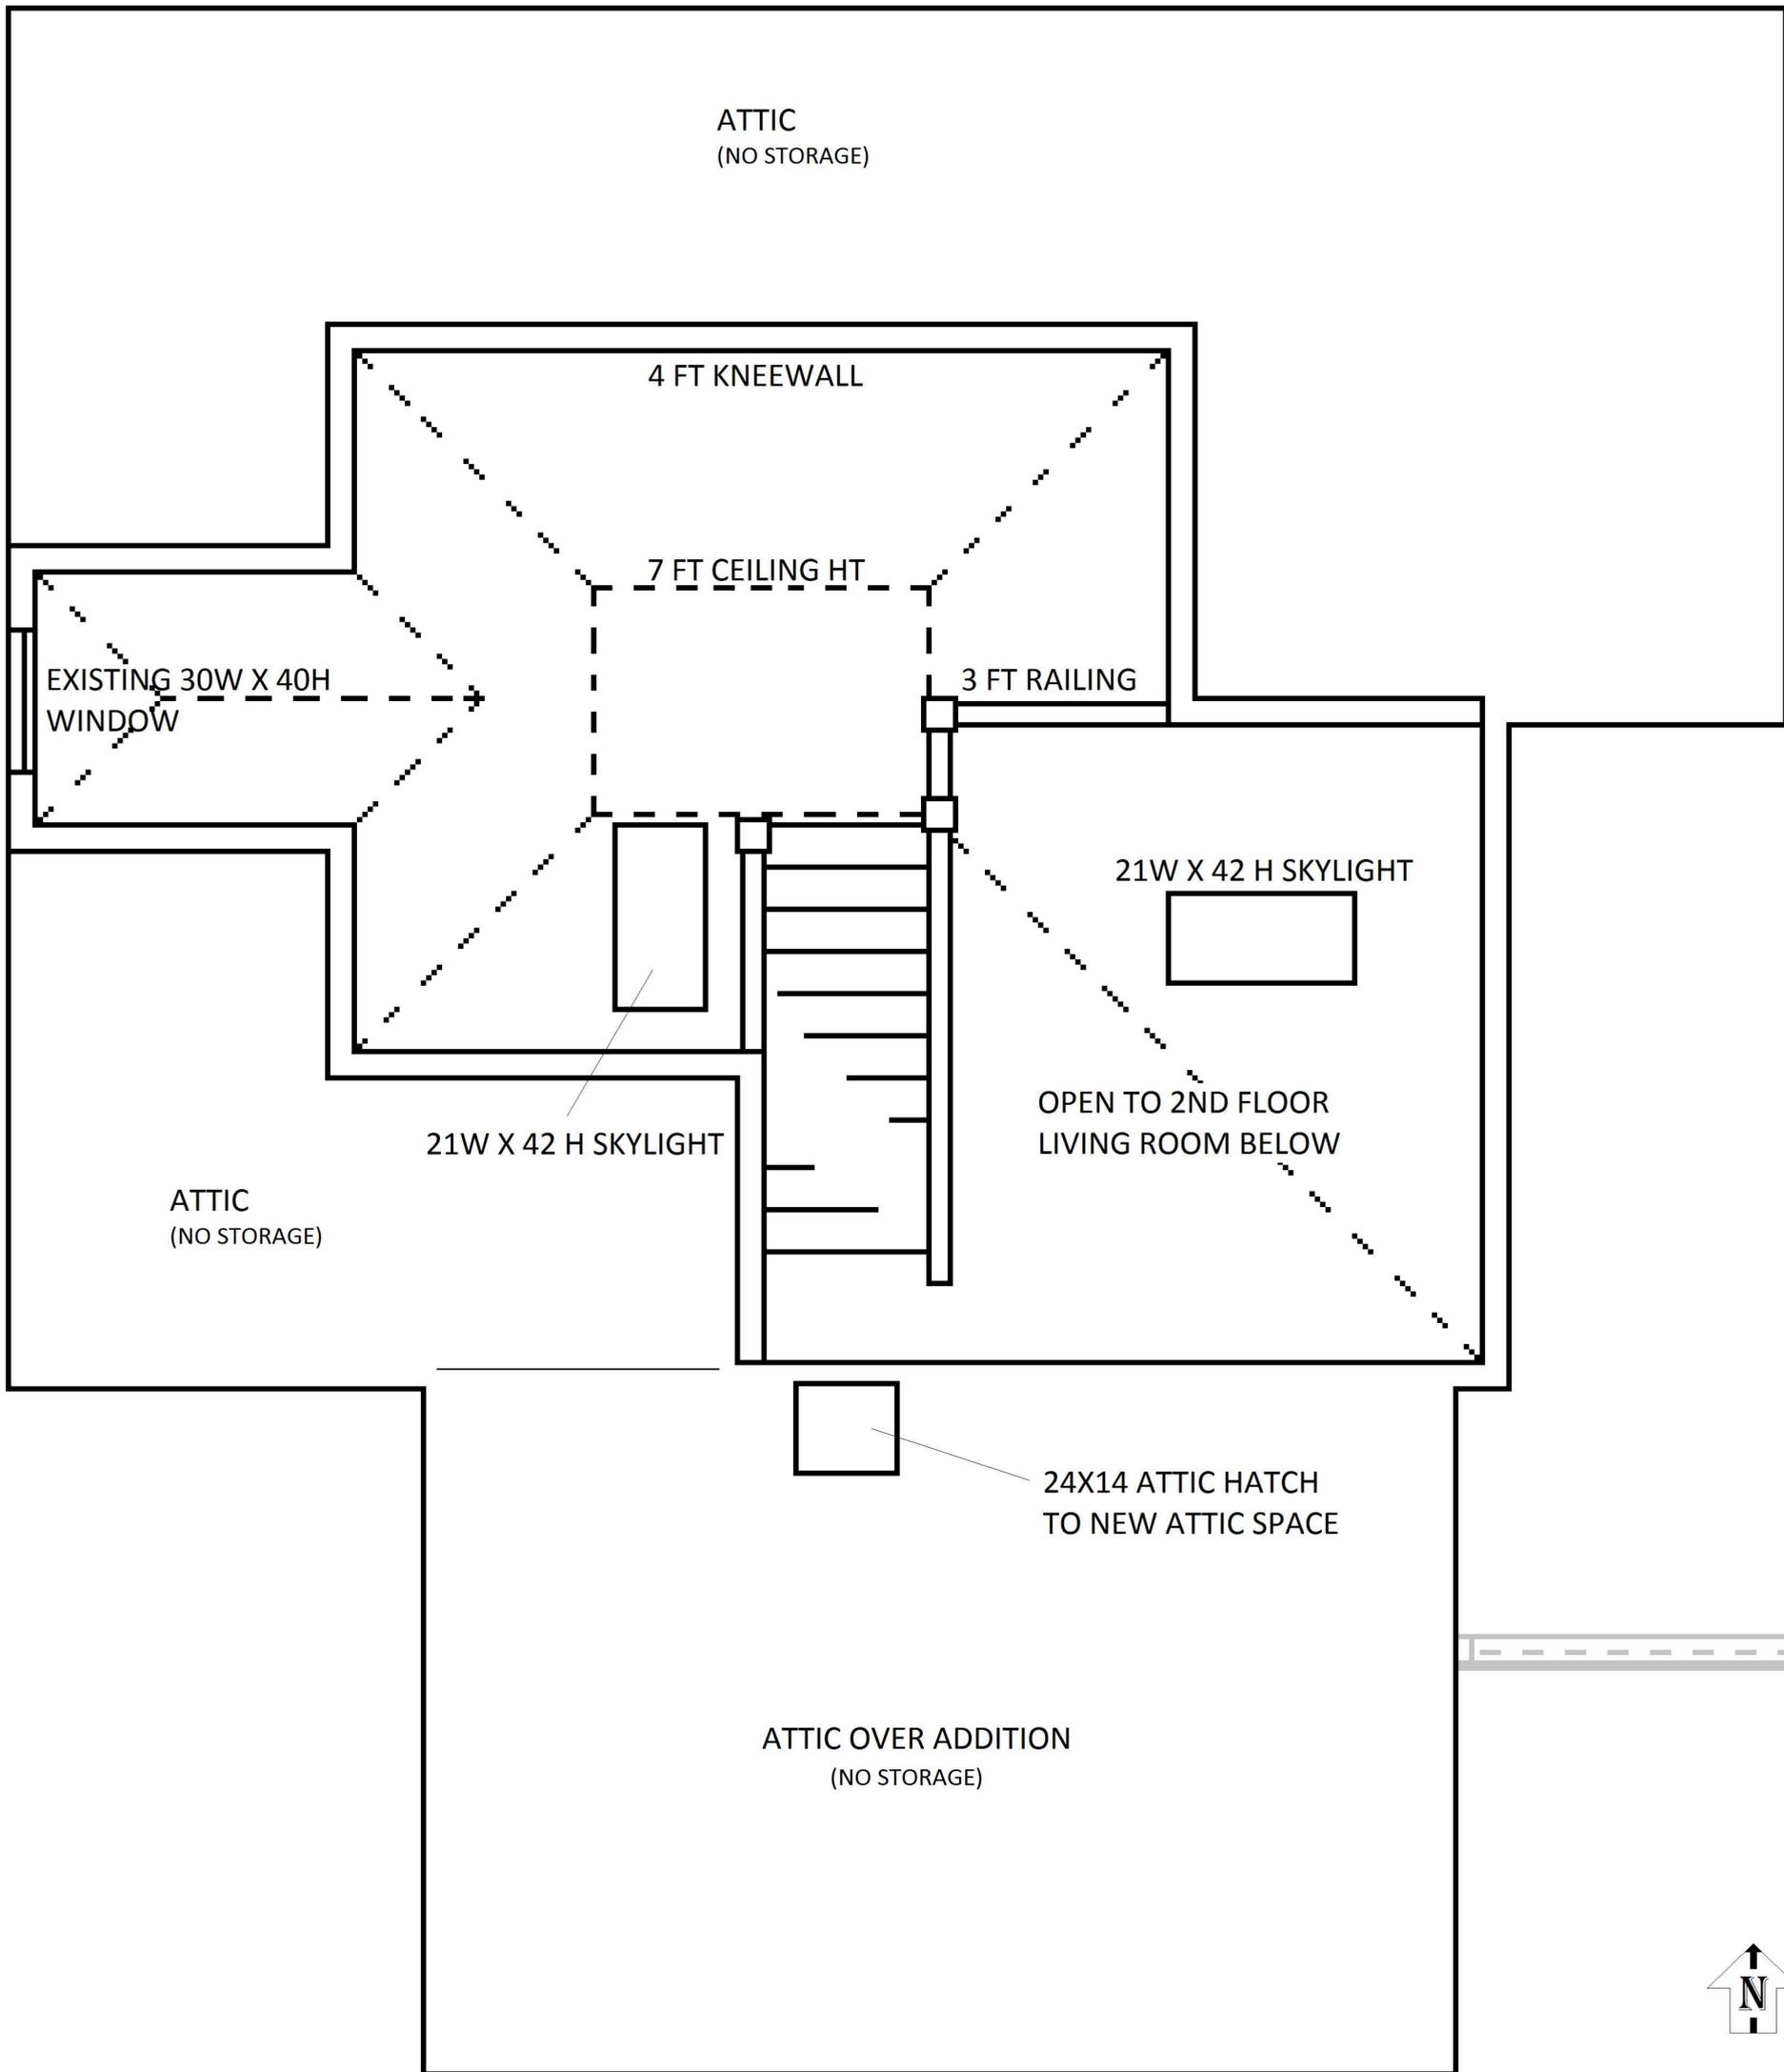

A-3  
 LOFT LEVEL  
 209 NORTH ST  
 3/16" = 1 FT