


MAY 6, 2009



SITE  
CONTEXT  
PLAN

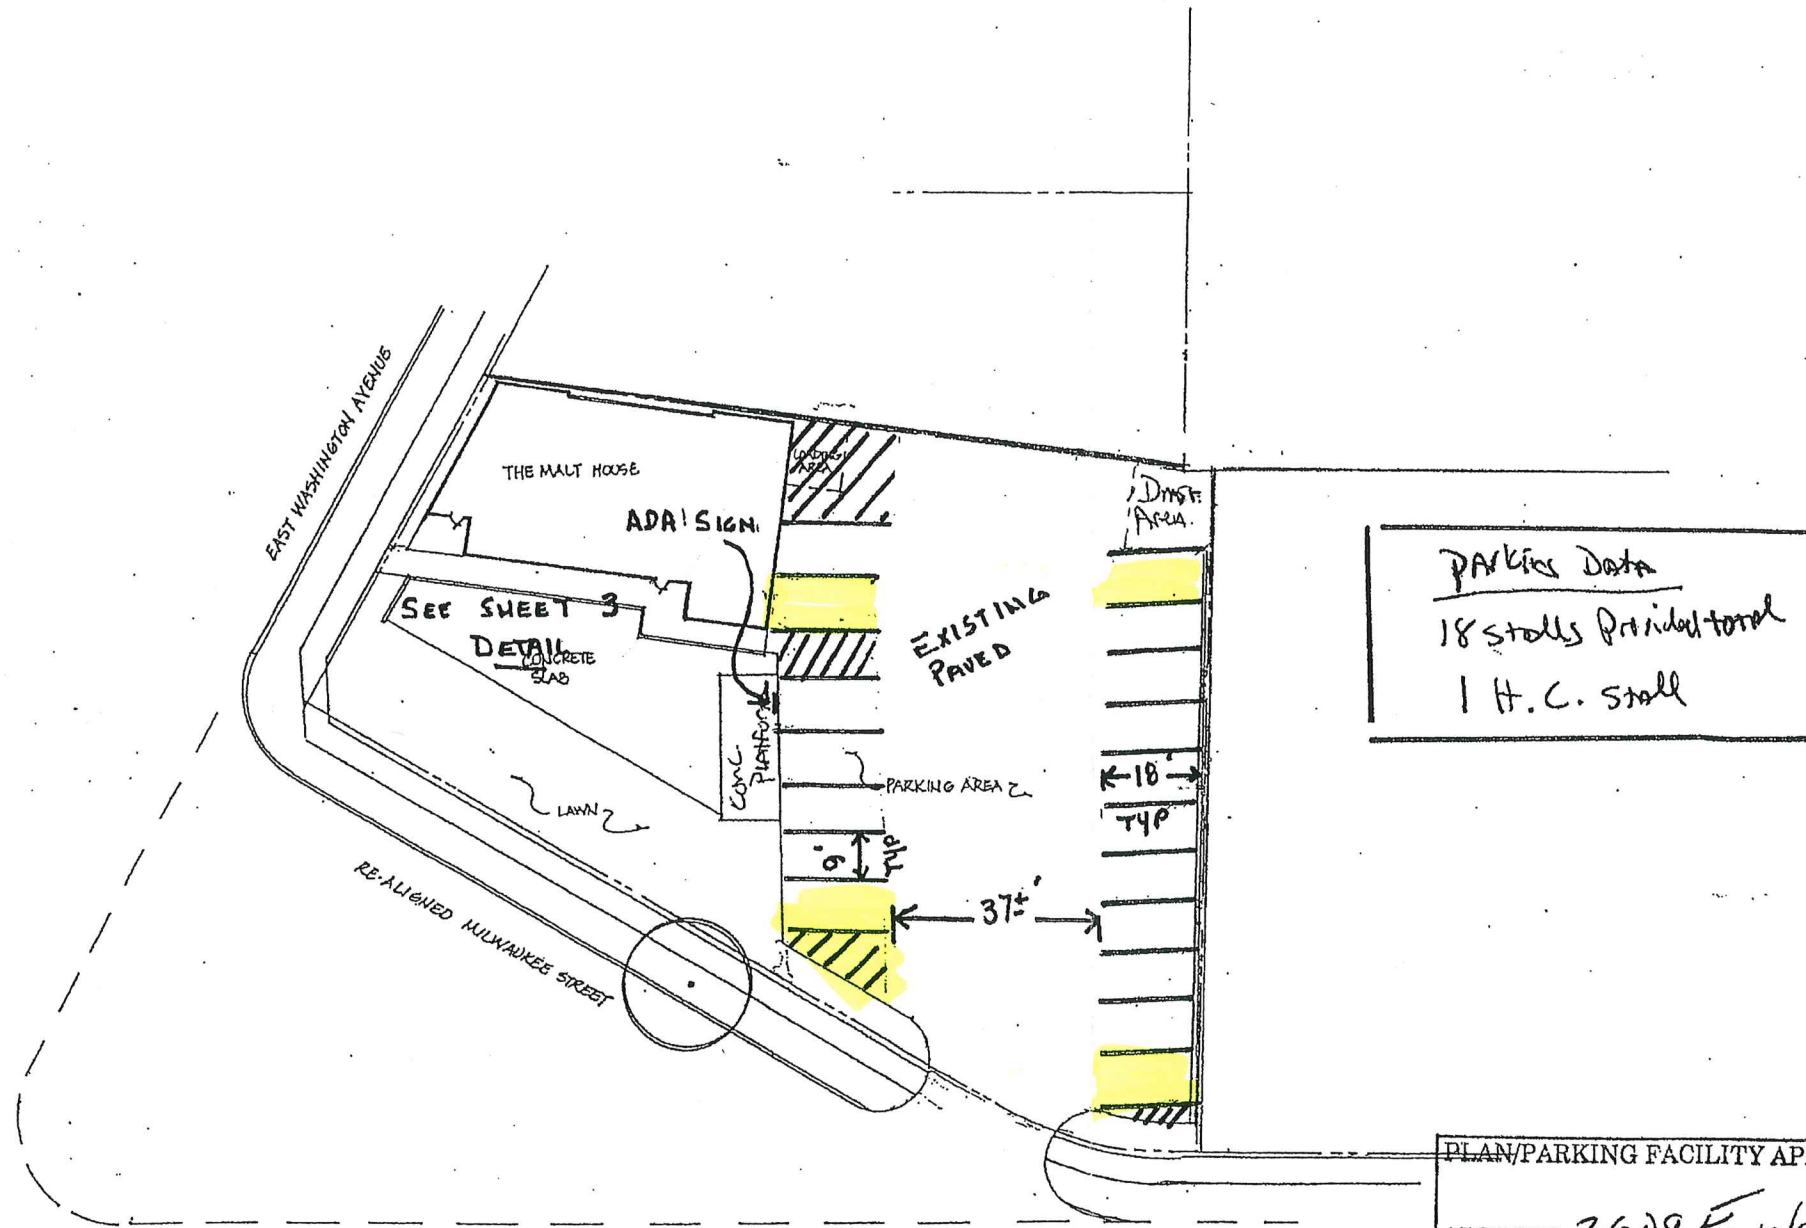

Parking Data  
 18 stalls provided total  
 1 H.C. stall

THE MALT HOUSE  
 OUTDOOR SEATING AREA  
 2609 EAST WASHINGTON AVE.  
 MADISON, WI

SHEET 1

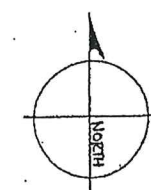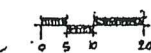

SCALE:  
1" = 30'-0"

PLAN/PARKING FACILITY APPROVAL

ADDRESS 2609 E Washington Ave

ID# 1454 DATE SUBMITTED 7/17/09

ORIGINAL  REVISION# \_\_\_\_\_

FINAL SIGN OFF DATE 7/23/09

SIGNED [Signature]

Zoning