



SUMMIT STRENGTH & FITNESS, LLC

FLOOR PLAN
UNIT 2, 3118 KINGSLEY WAY
MADISON, WISCONSIN

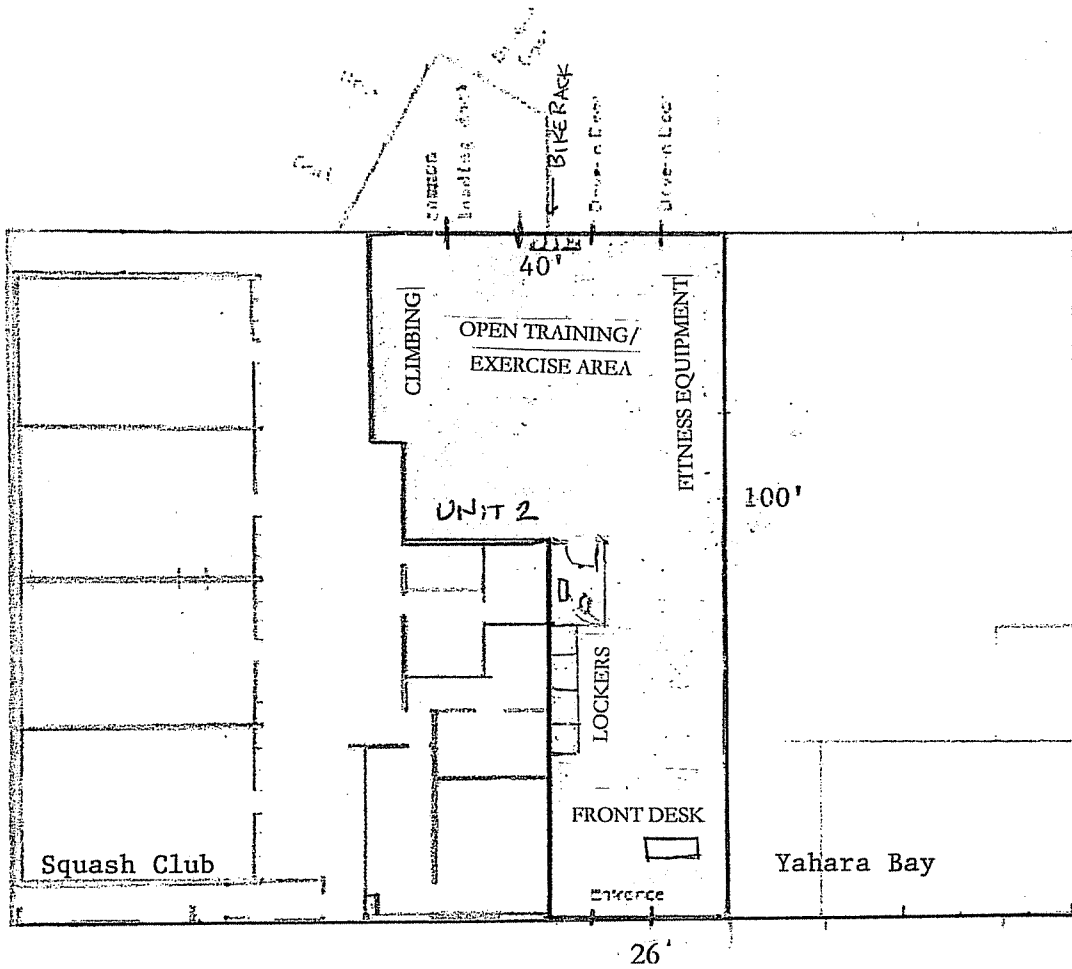


3118 Kingsley Way

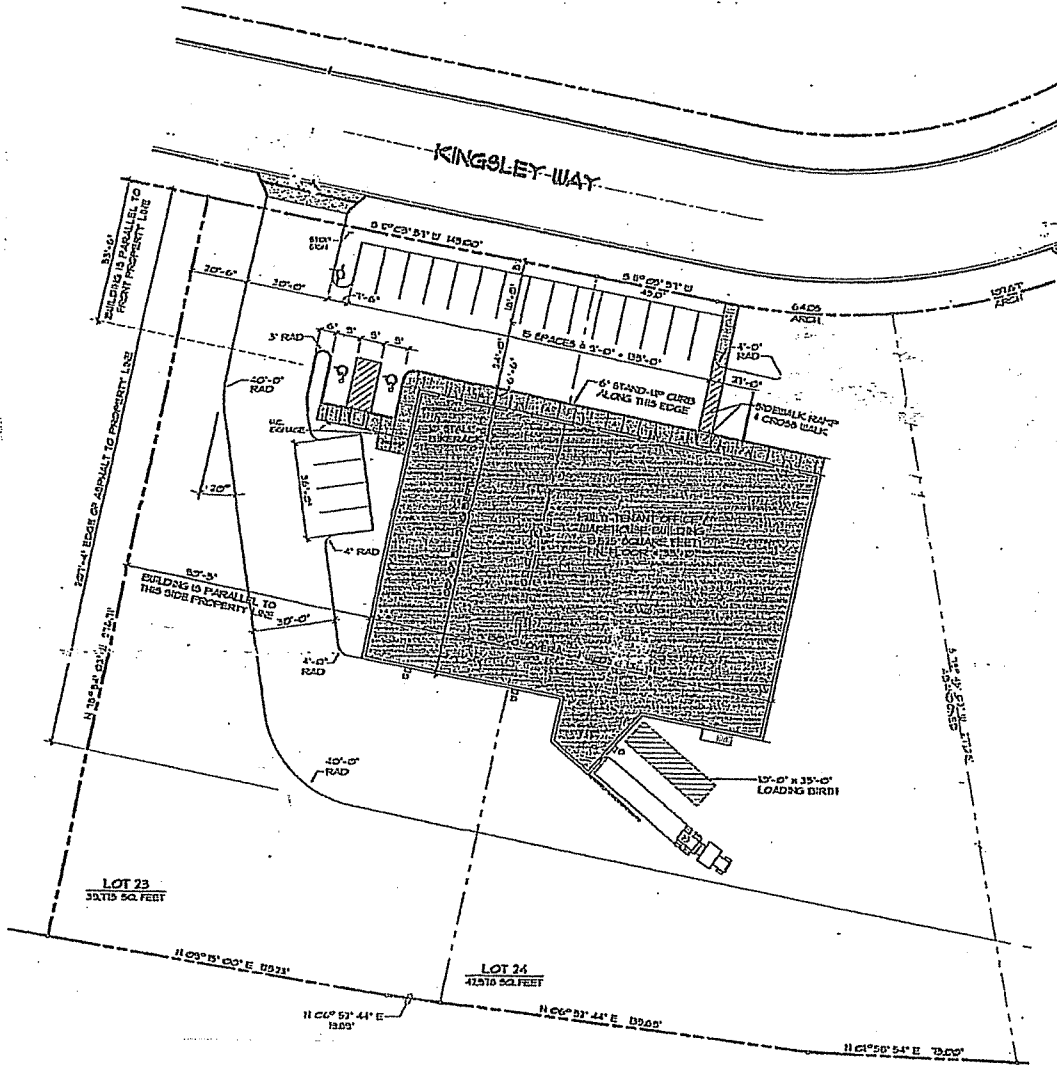

1 EXISTING SITE PLAN
C-11 SCALE: 1" = 30' - 0"
APPROVED - NO CHANGES



SOUTH ELEVATION - 3118 KINGSLEY WAY, MADISON

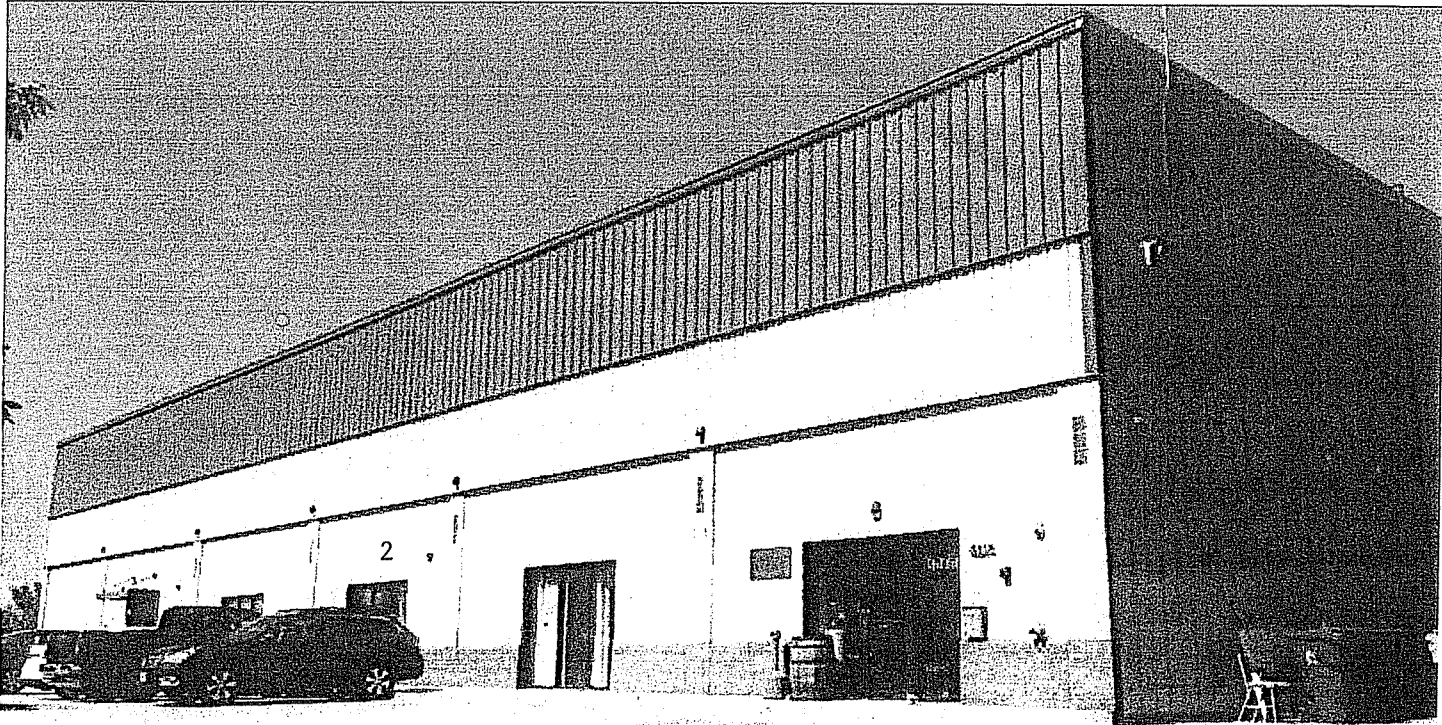

NORTH ELEVATION - 3118 Kingsley Way, Madison

