

ALL PAVEMENT AND LANDSCAPE IS EXISTING TO REMAIN

EXISTING BICYCLE RACK

1 SITE PLAN
1"=20'-0"




PROJECT
FOOL'S CAP BREWING
COMPANY, LLC
849 E WASHINGTON AVENUE
SUITE 118
MADISON WI 53703

DRAWING
SITE PLAN

DATE
12.01.15

C1.0

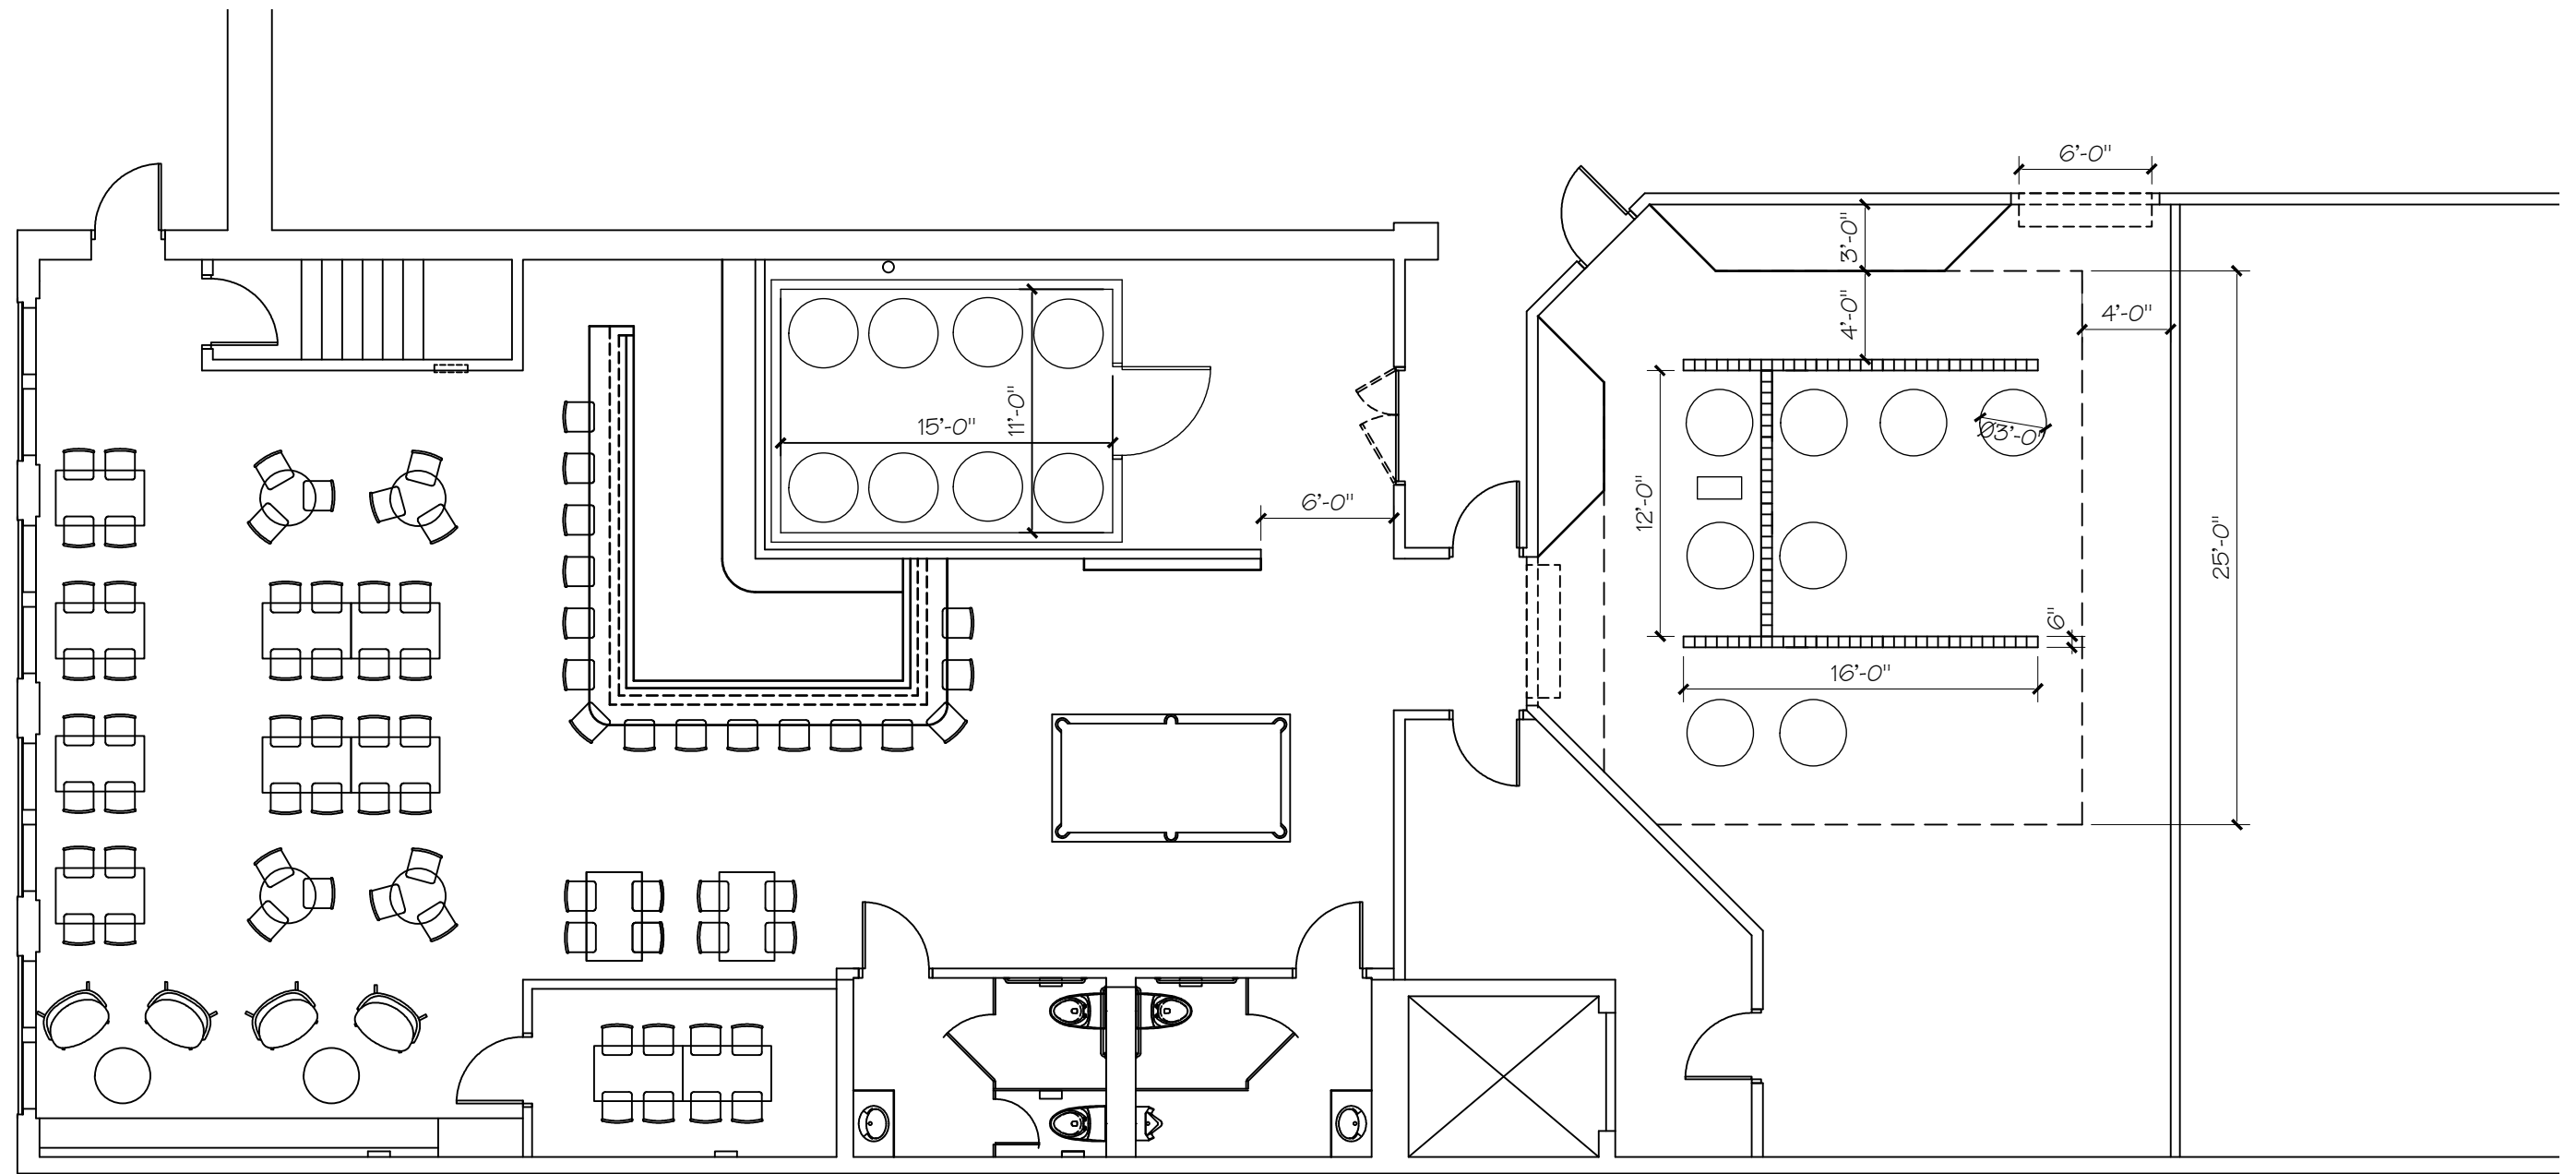

Brew Pub - Concepts

Base Plan - A
 1/8" = 1'-0"

August 11, 2015