


A1 **EXISTING / DEMO FLOOR PLAN**
 1"=10'-0"

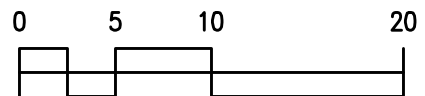

I/O ARCADE BAR
 924 WILLIAMSON ST.
 MADISON, WI 53703


1/6/2021
 CUP SUBMITTAL

A1.0


I/O ARCADE BAR
 924 WILLIAMSON ST.
 MADISON, WI 53703


1/6/2021
 CUP SUBMITTAL

A1.1

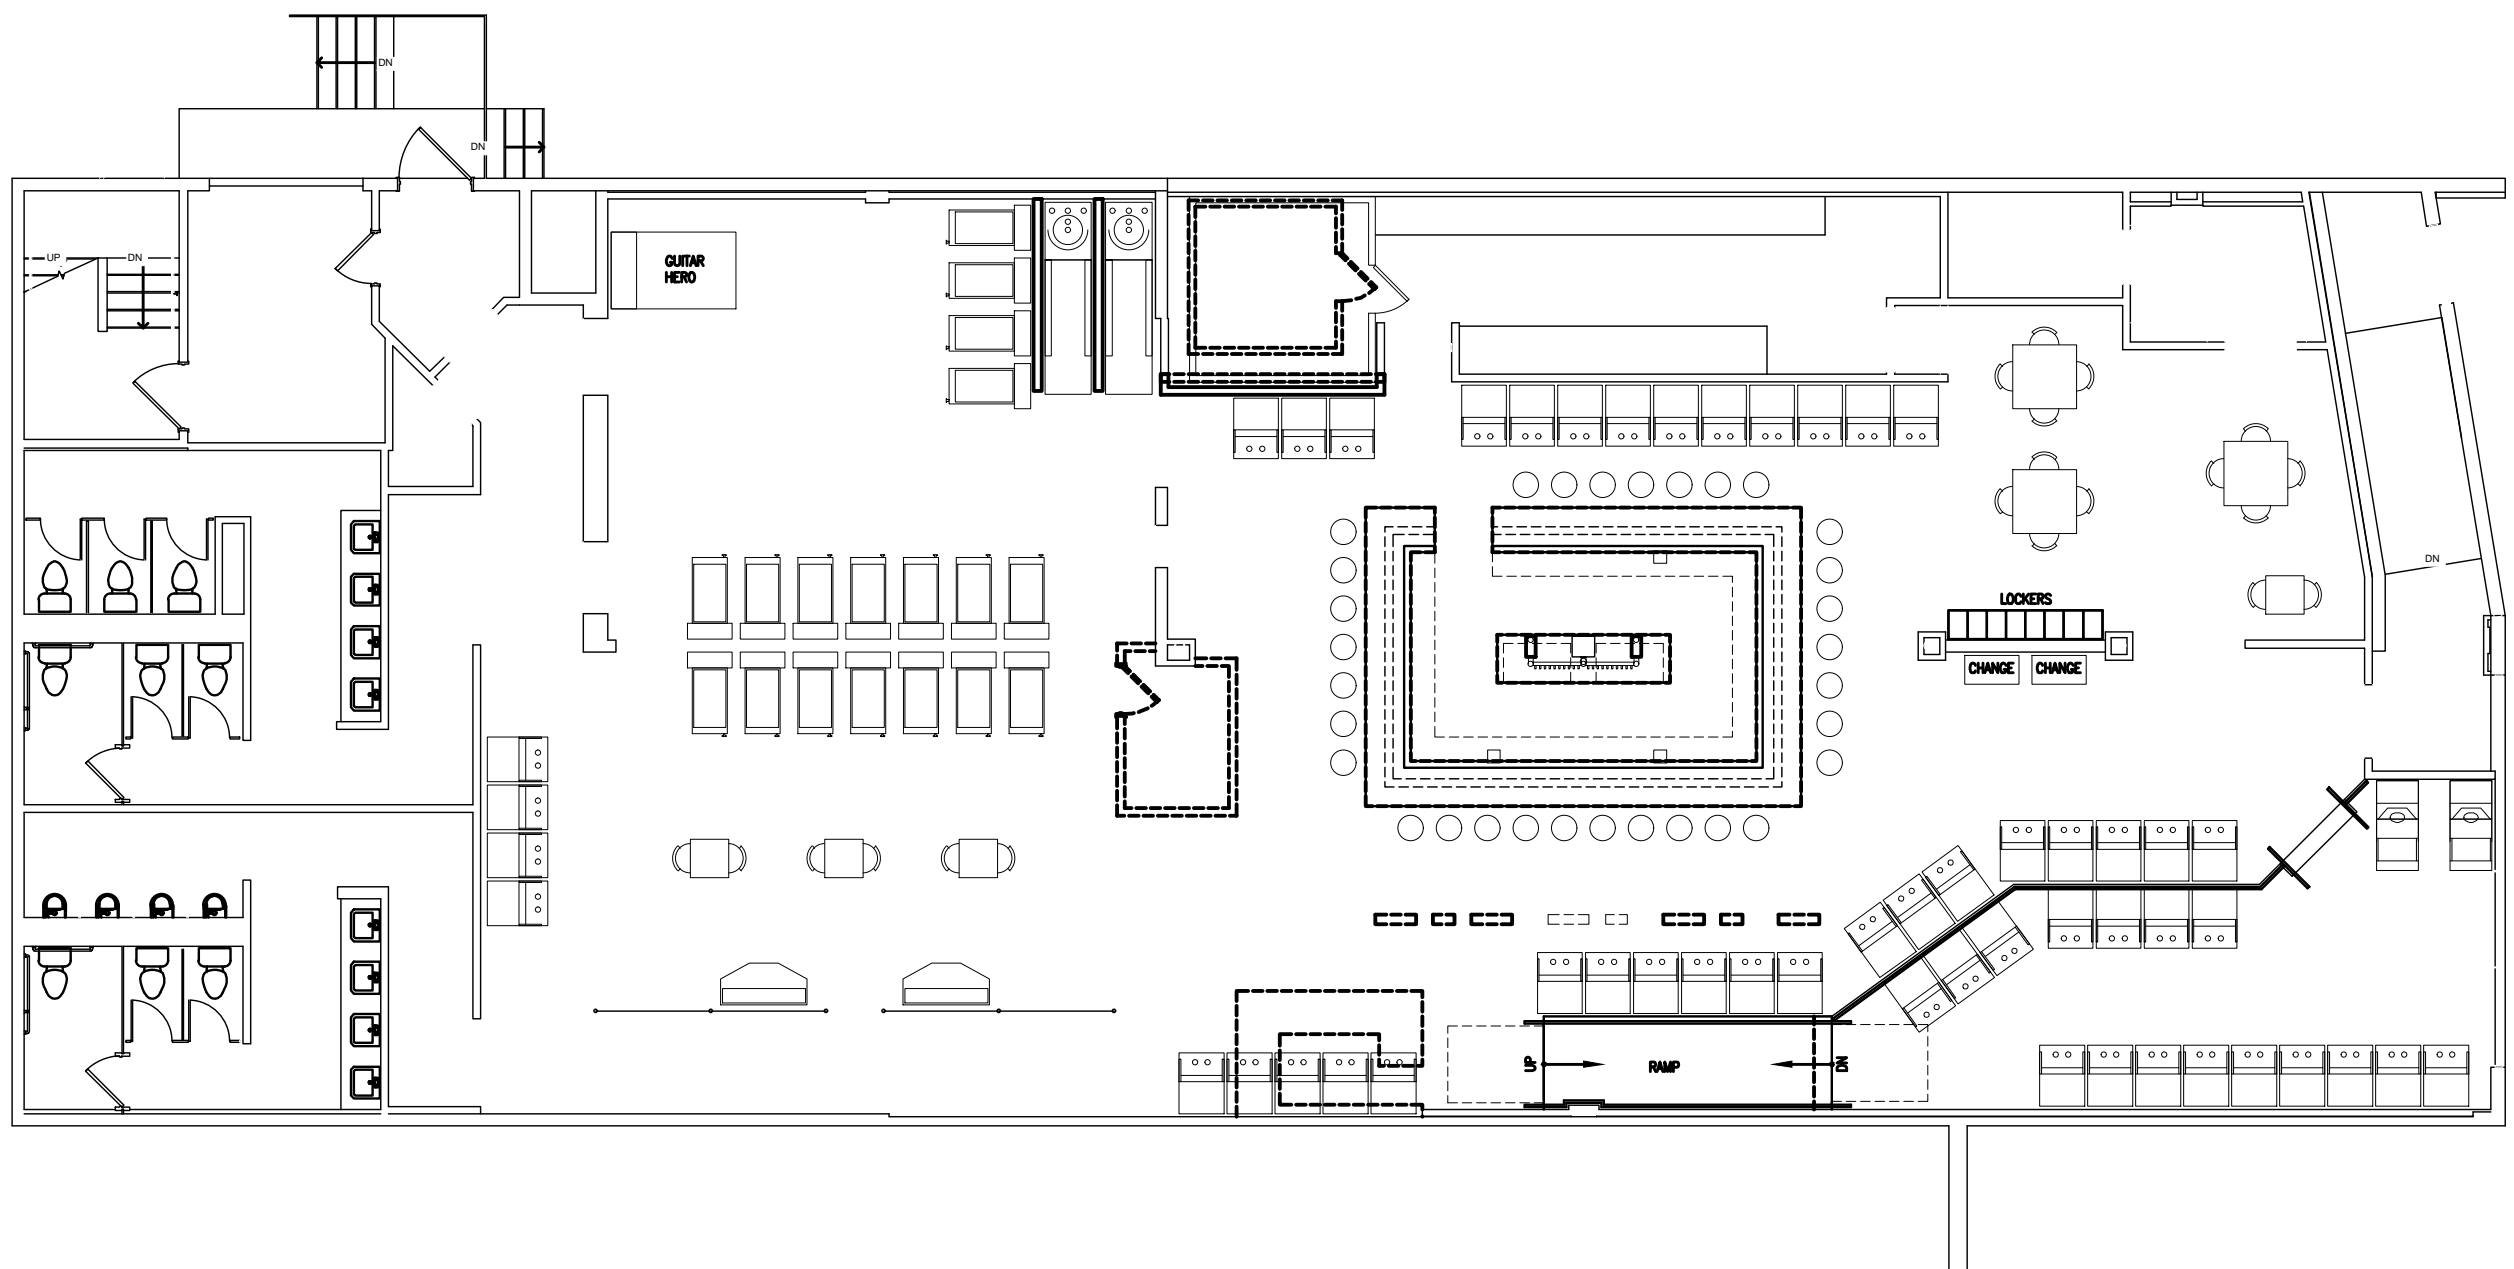


A2 **PROPOSED FLOOR PLAN**
 1" = 10'-0"

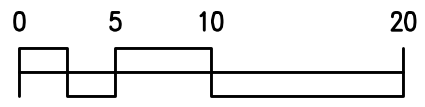

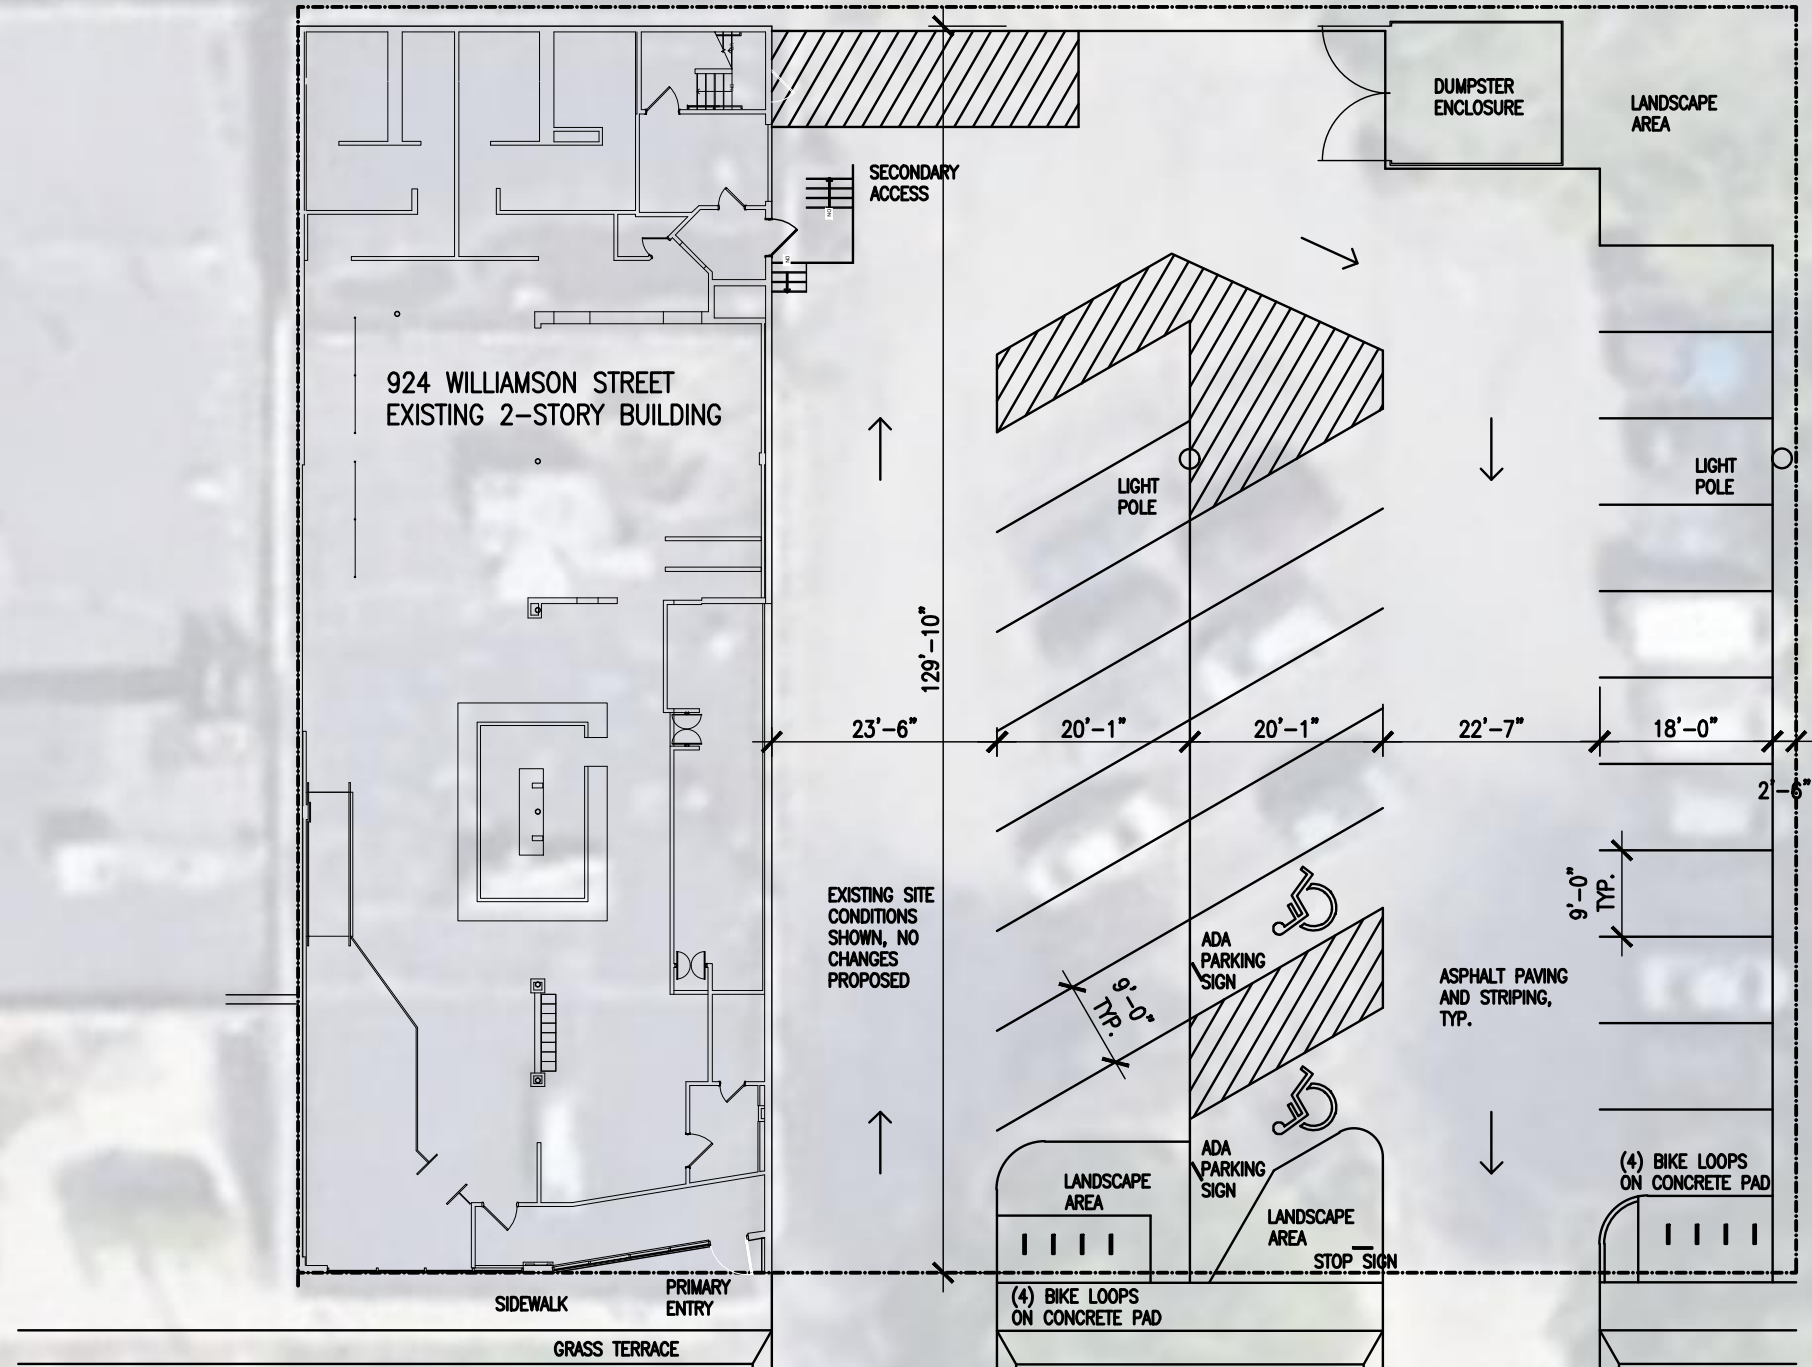

WILLIAMSON STREET

A2 **EXISTING SITE PLAN**
1" = 20'-0"

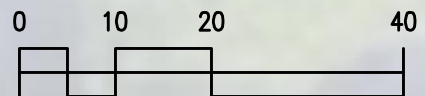

I/O ARCADE BAR
924 WILLIAMSON ST.
MADISON, WI 53703

1/6/2021
CUP SUBMITTAL

AS1