

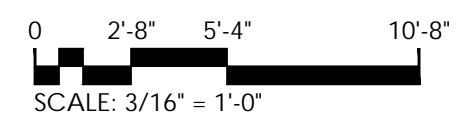
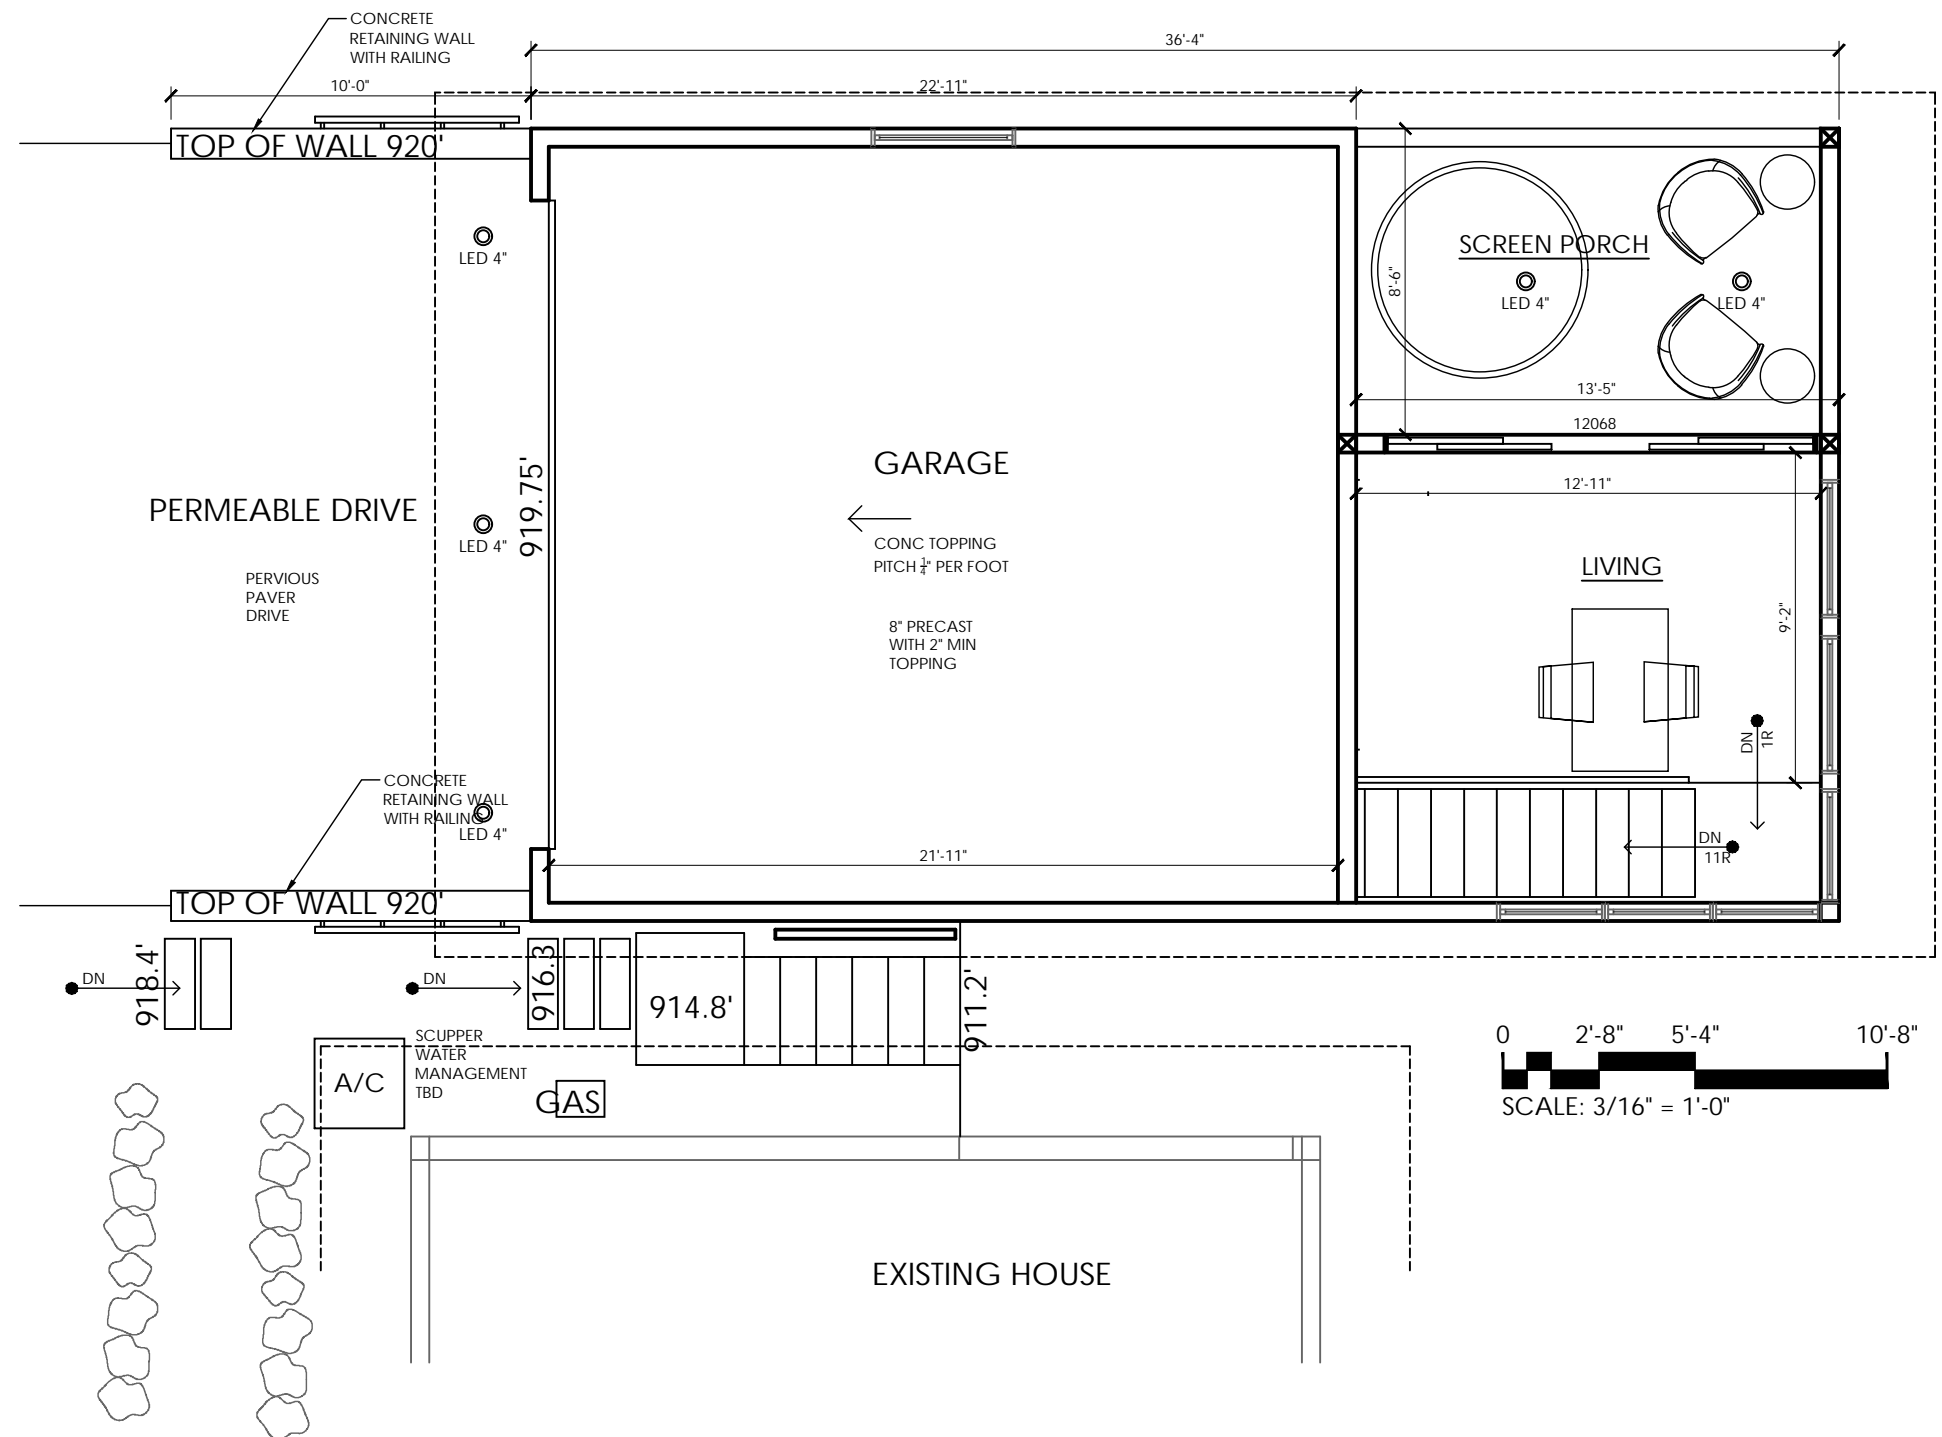



**1** LOWER PLAN

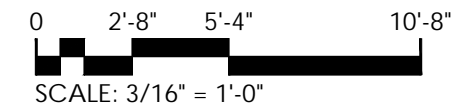


**1** UPPER PLAN

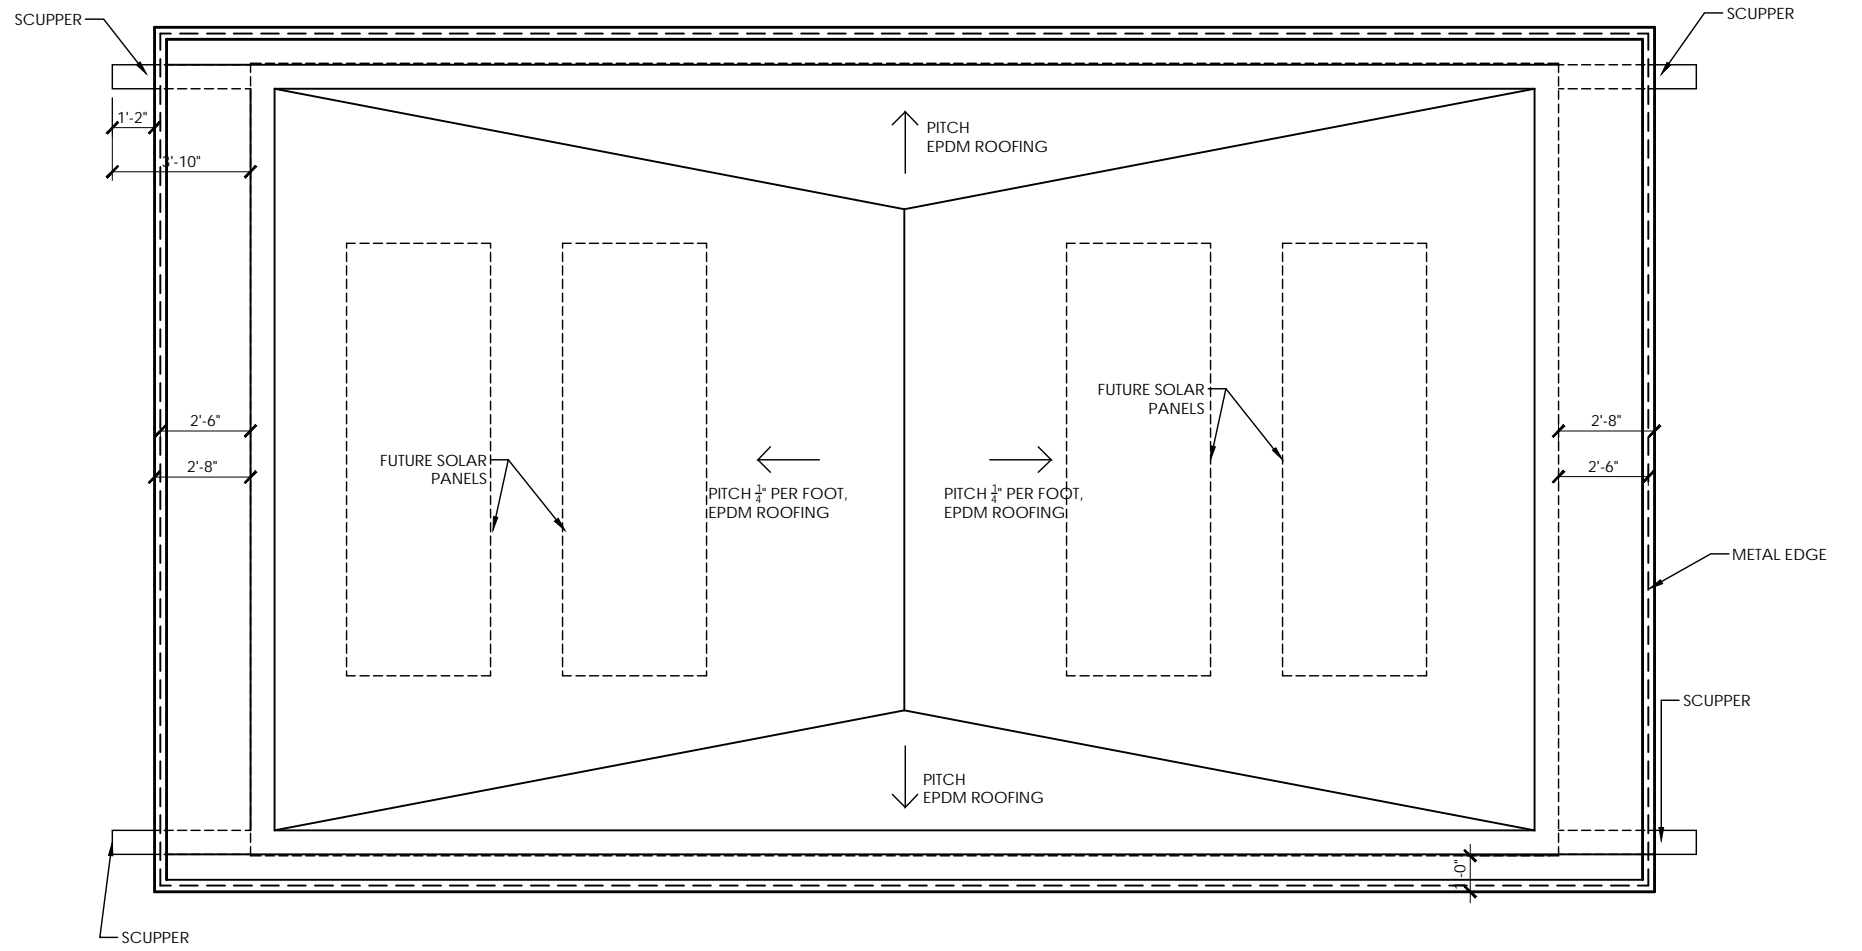


**1** ROOF PLAN

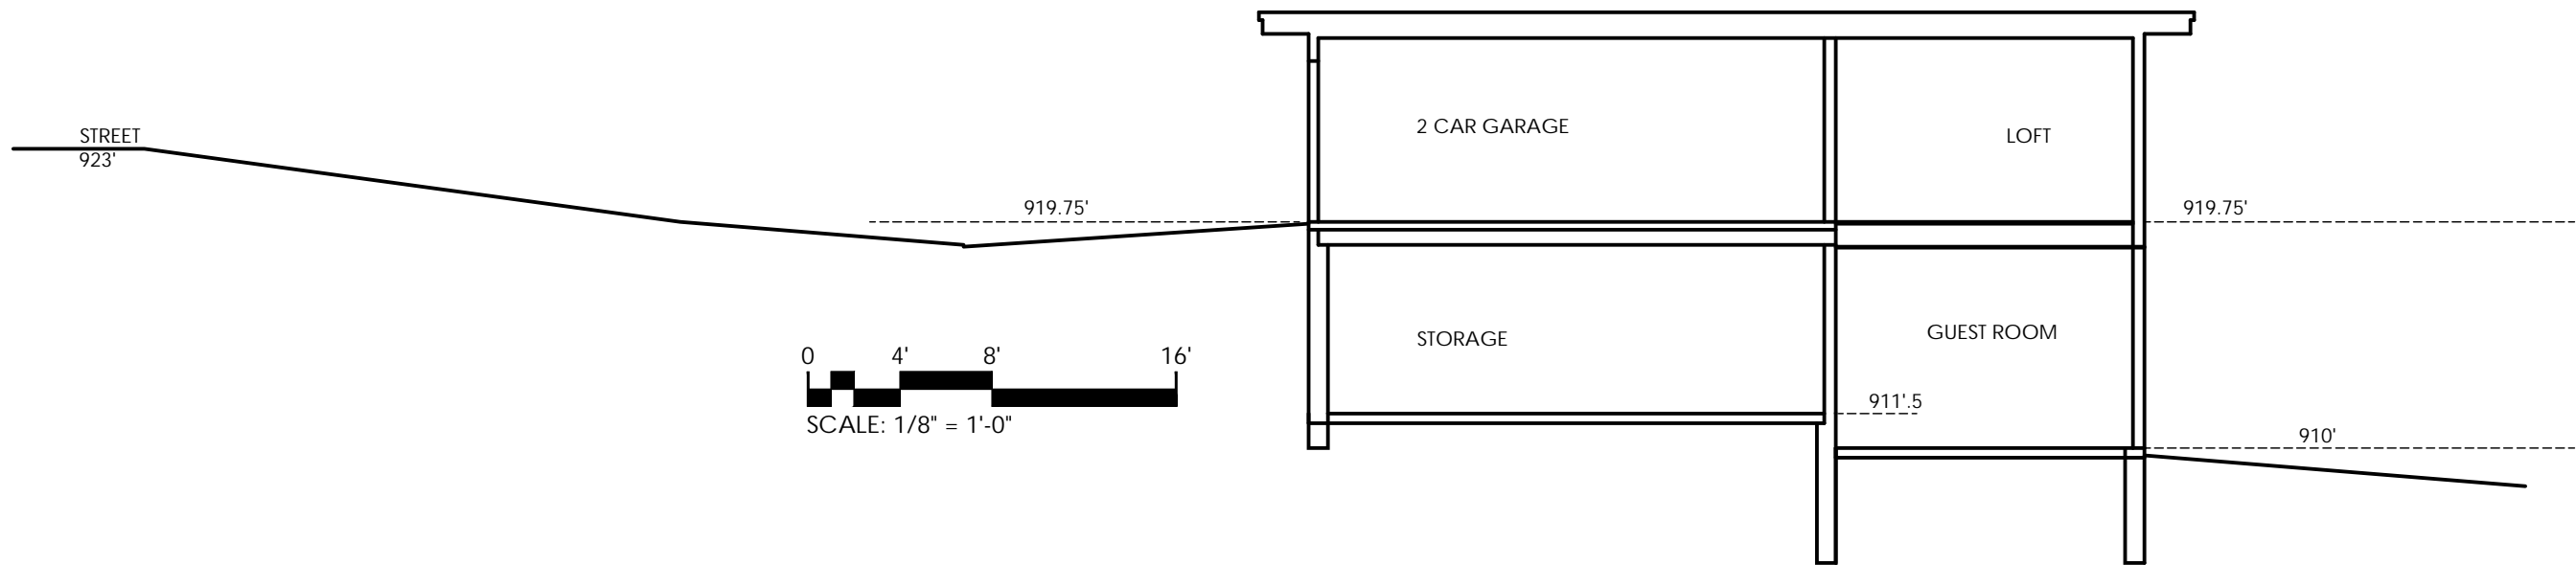


1 GARAGE/SITE SECTION

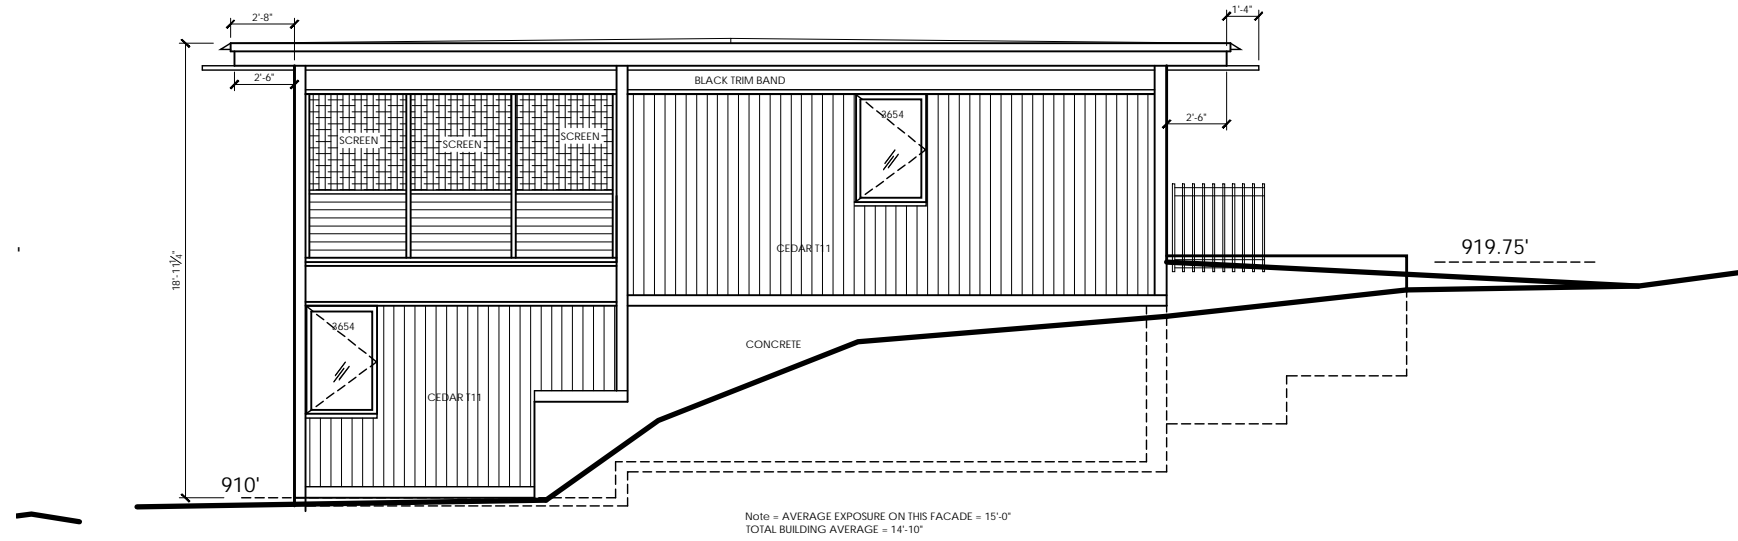


**4** SIDEYARD GARAGE ELEVATION (NORTH)

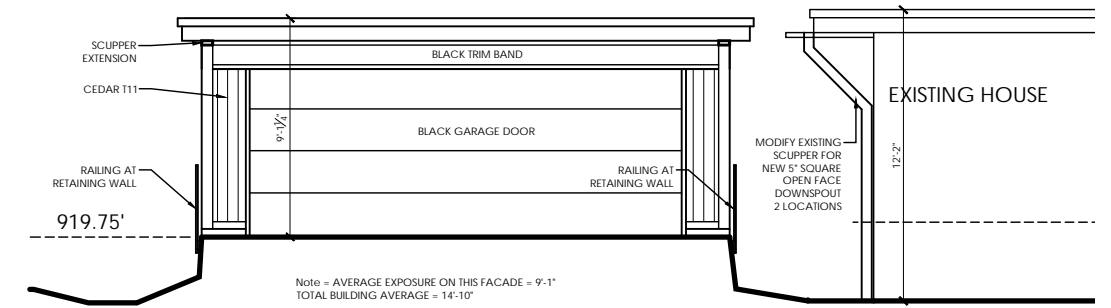

**3** STREET SIDE GARAGE ELEVATION

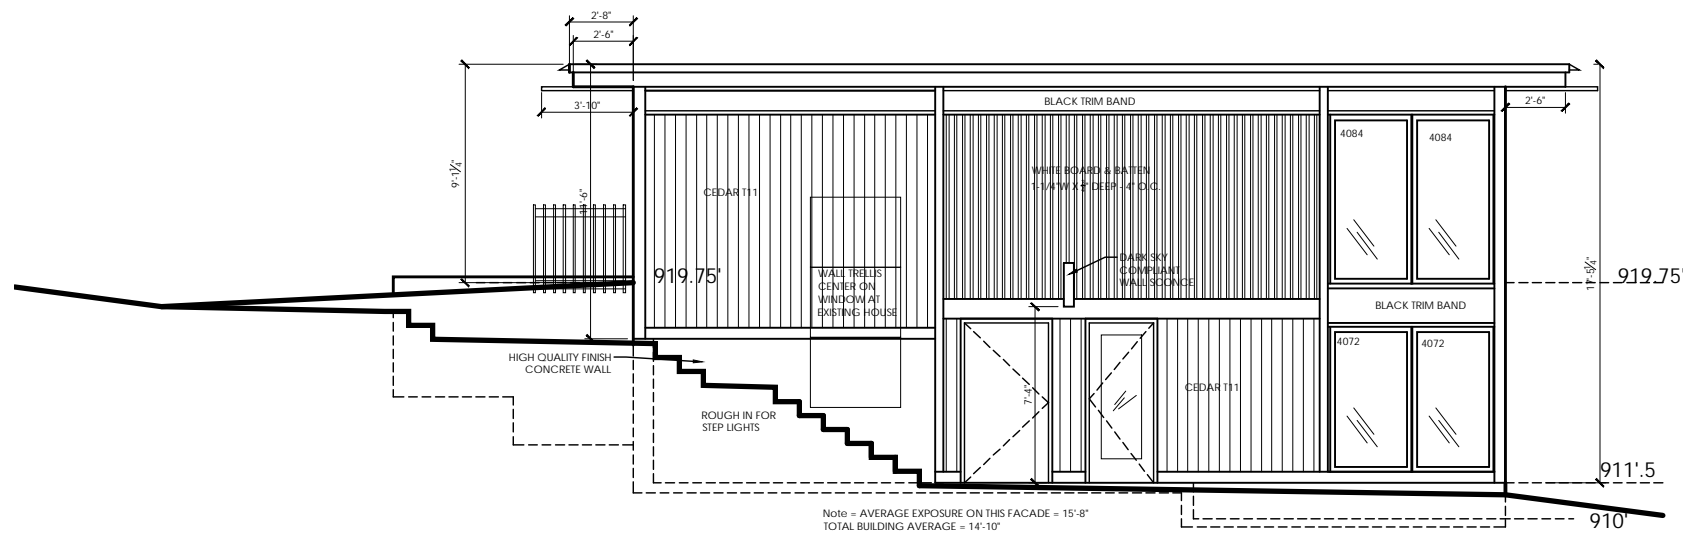

**2** SIDE GARAGE ELEVATION (SOUTH)

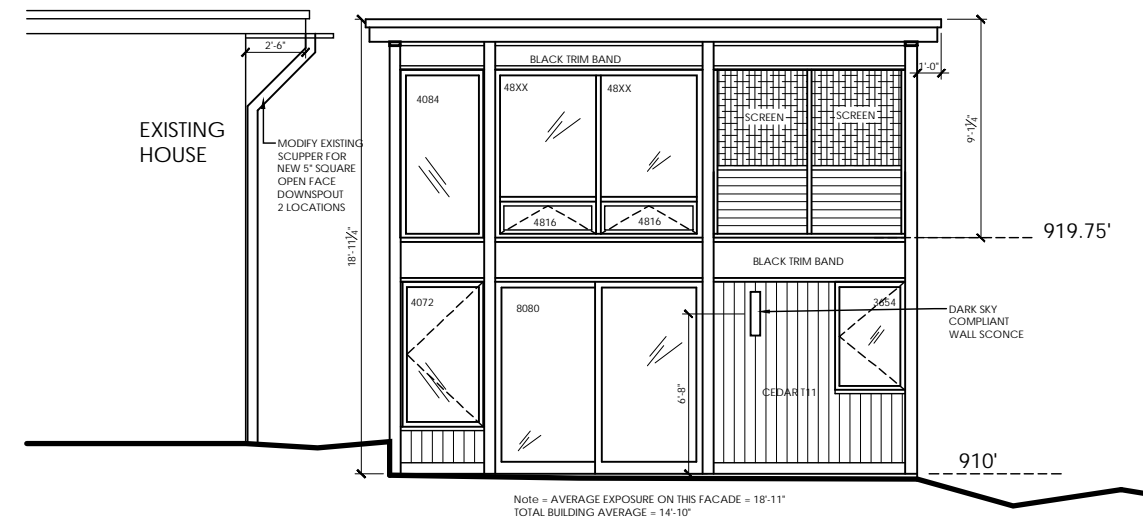

**1** REAR GARAGE ELEVATION

