


TRAFFIC CONTROL TO FOLLOW PAGES 17 AND 54
OF THE WORKZONE SAFETY HANDBOOK. USE PAGE
19 FOR POTHOLING ON OAK STREET

-  = WORK ZONE AREA
-  = PROPOSED POTHOLE

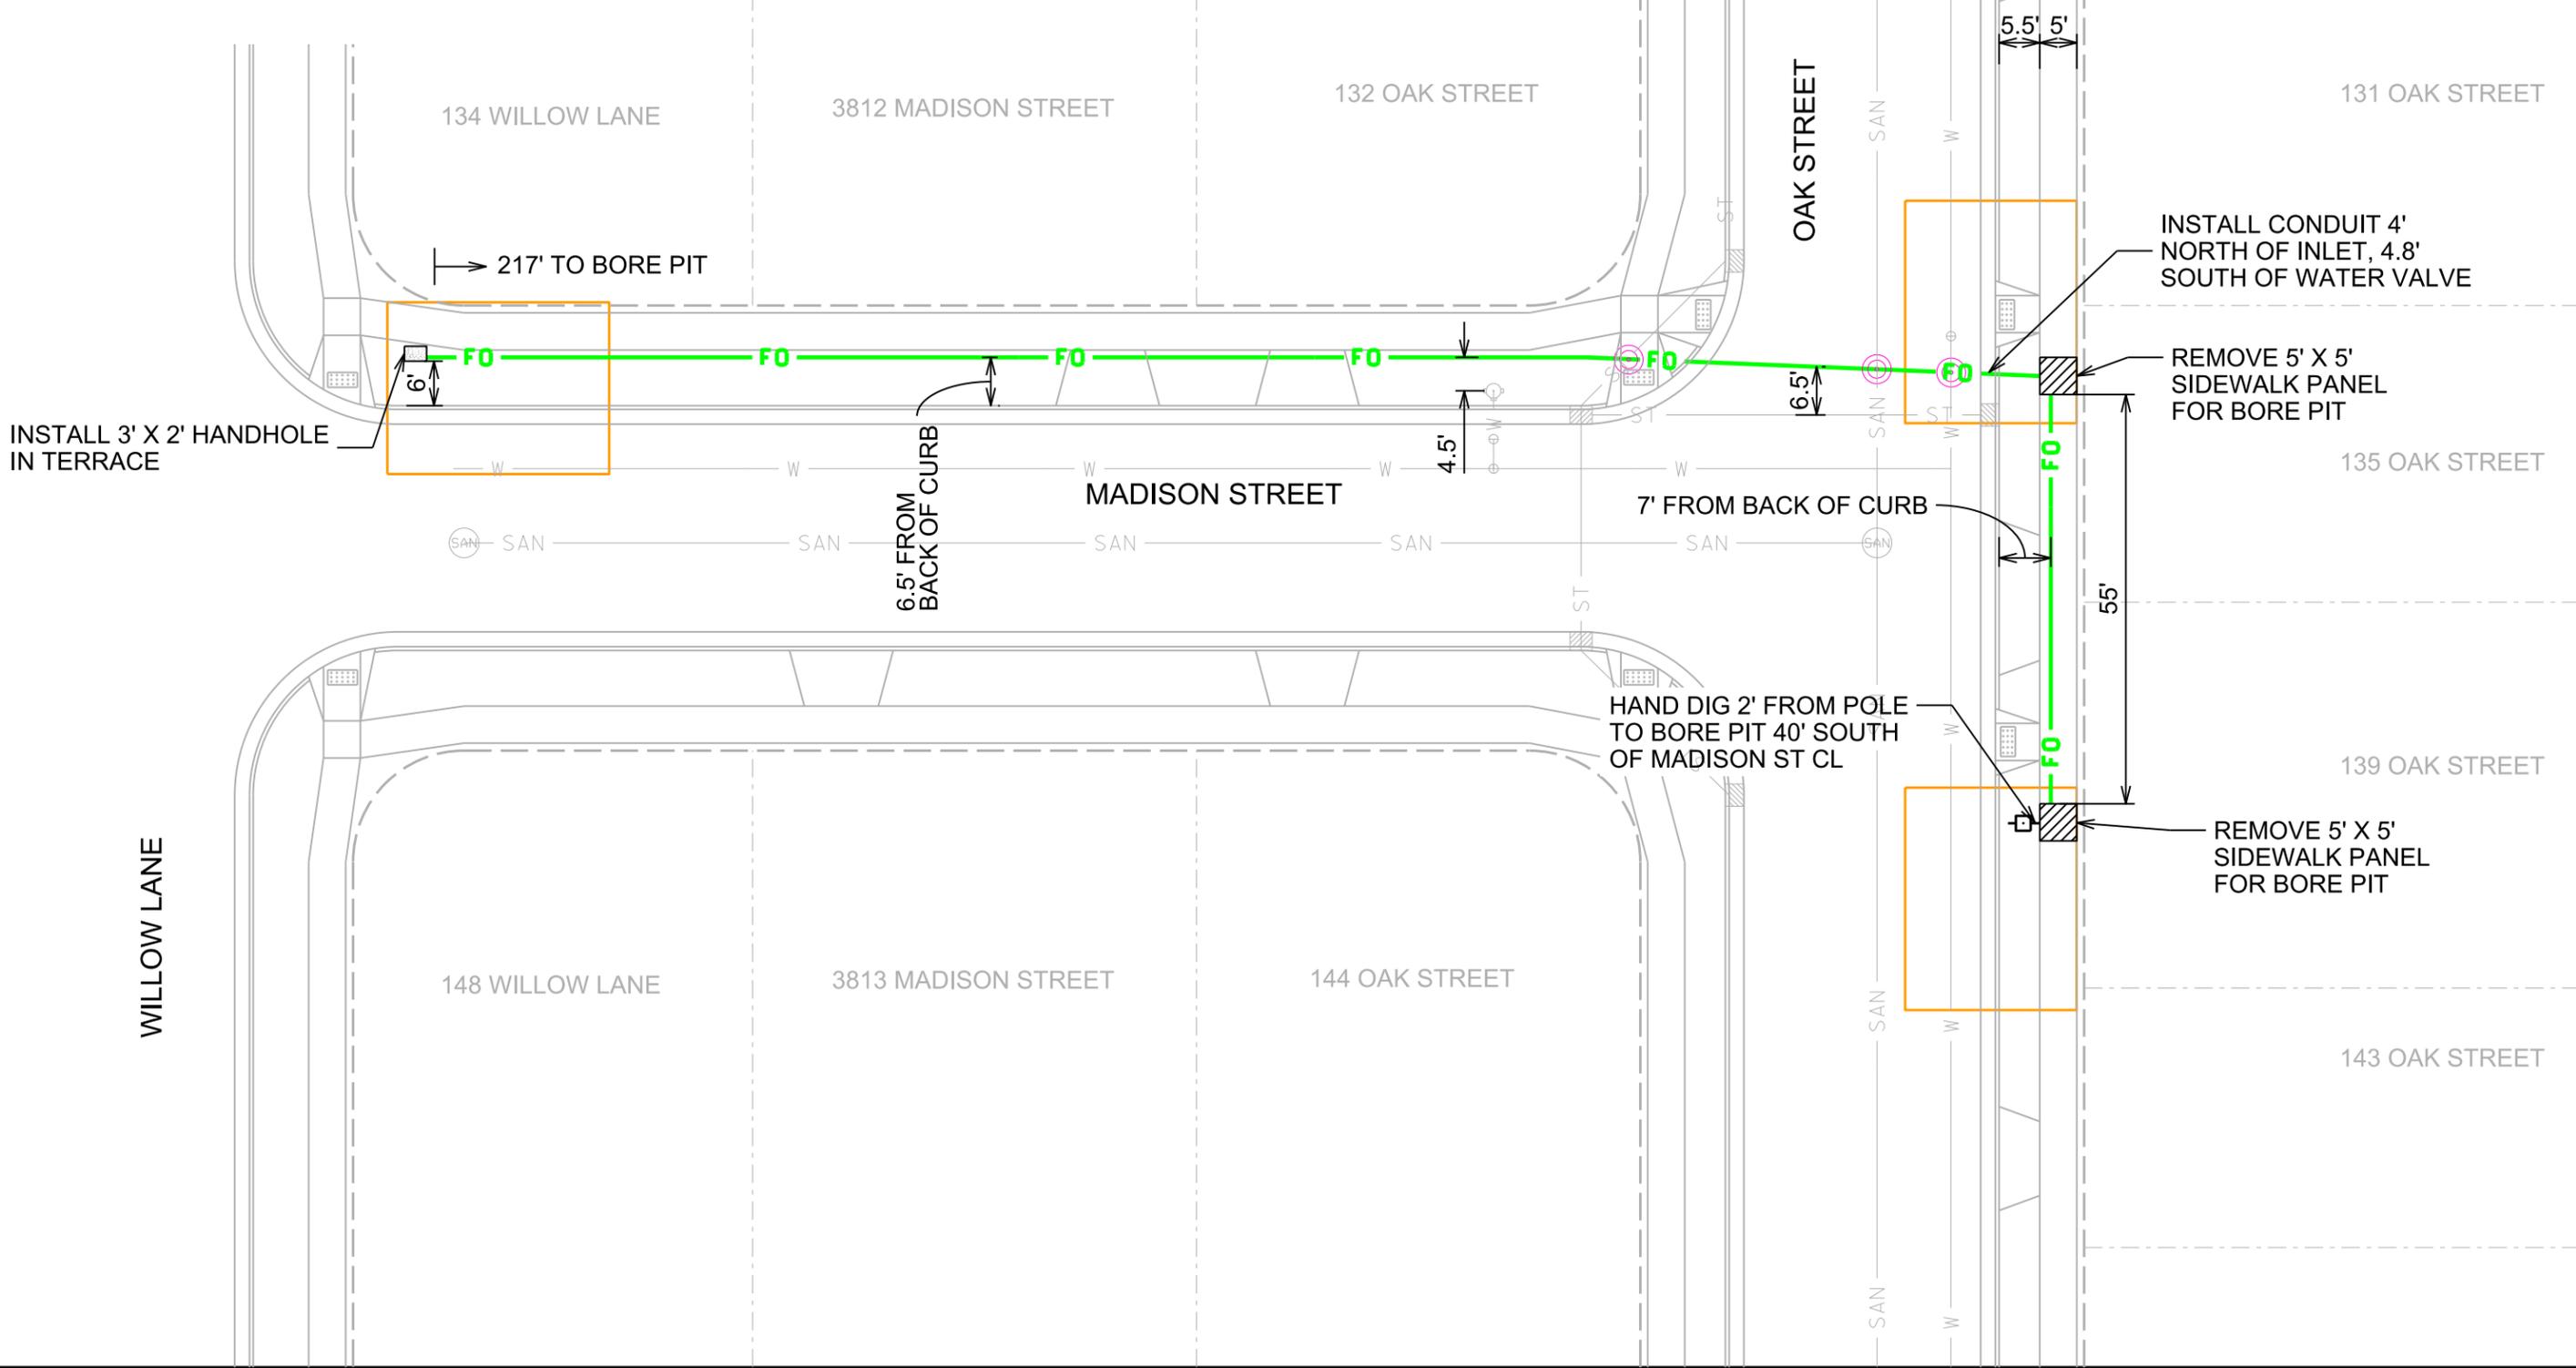

PLOT SCALE: _____

PLOT NAME: _____

REV. DATE: _____

ORIGINATOR: CITY OF MADISON, STREETS DIVISION