




DATE	BY
REVISION	
DESIGNED BY: ID	14781
DATE: 3/24/2026 2:44 PM	
SCALE: 1"=40'	
CONTRACT NO:	8747
PROJECT NO:	14781
PROJECT NAME:	MADISON, WI
PROJECT ADDRESS:	14781
PROJECT CITY:	MADISON, WI
PROJECT STATE:	WI
PROJECT ZIP:	53704
PROJECT COUNTY:	DANE
PROJECT DISTRICT:	DISTRICT 2025
PROJECT FILE:	M:\DESIGN\Projects\14781\CAD\Streets\Archive\14781EN-Corridor_No2_3-24-26.dwg
PROJECT SHEET:	O-2

14781
MADISON, WI
CONTRACT NO: 8747

OVERVIEW PLAN
PFLAUM ROAD ASSESSMENT DISTRICT 2025
M:\DESIGN\Projects\14781\CAD\Streets\Archive\14781EN-Corridor_No2_3-24-26.dwg



14781
O-2

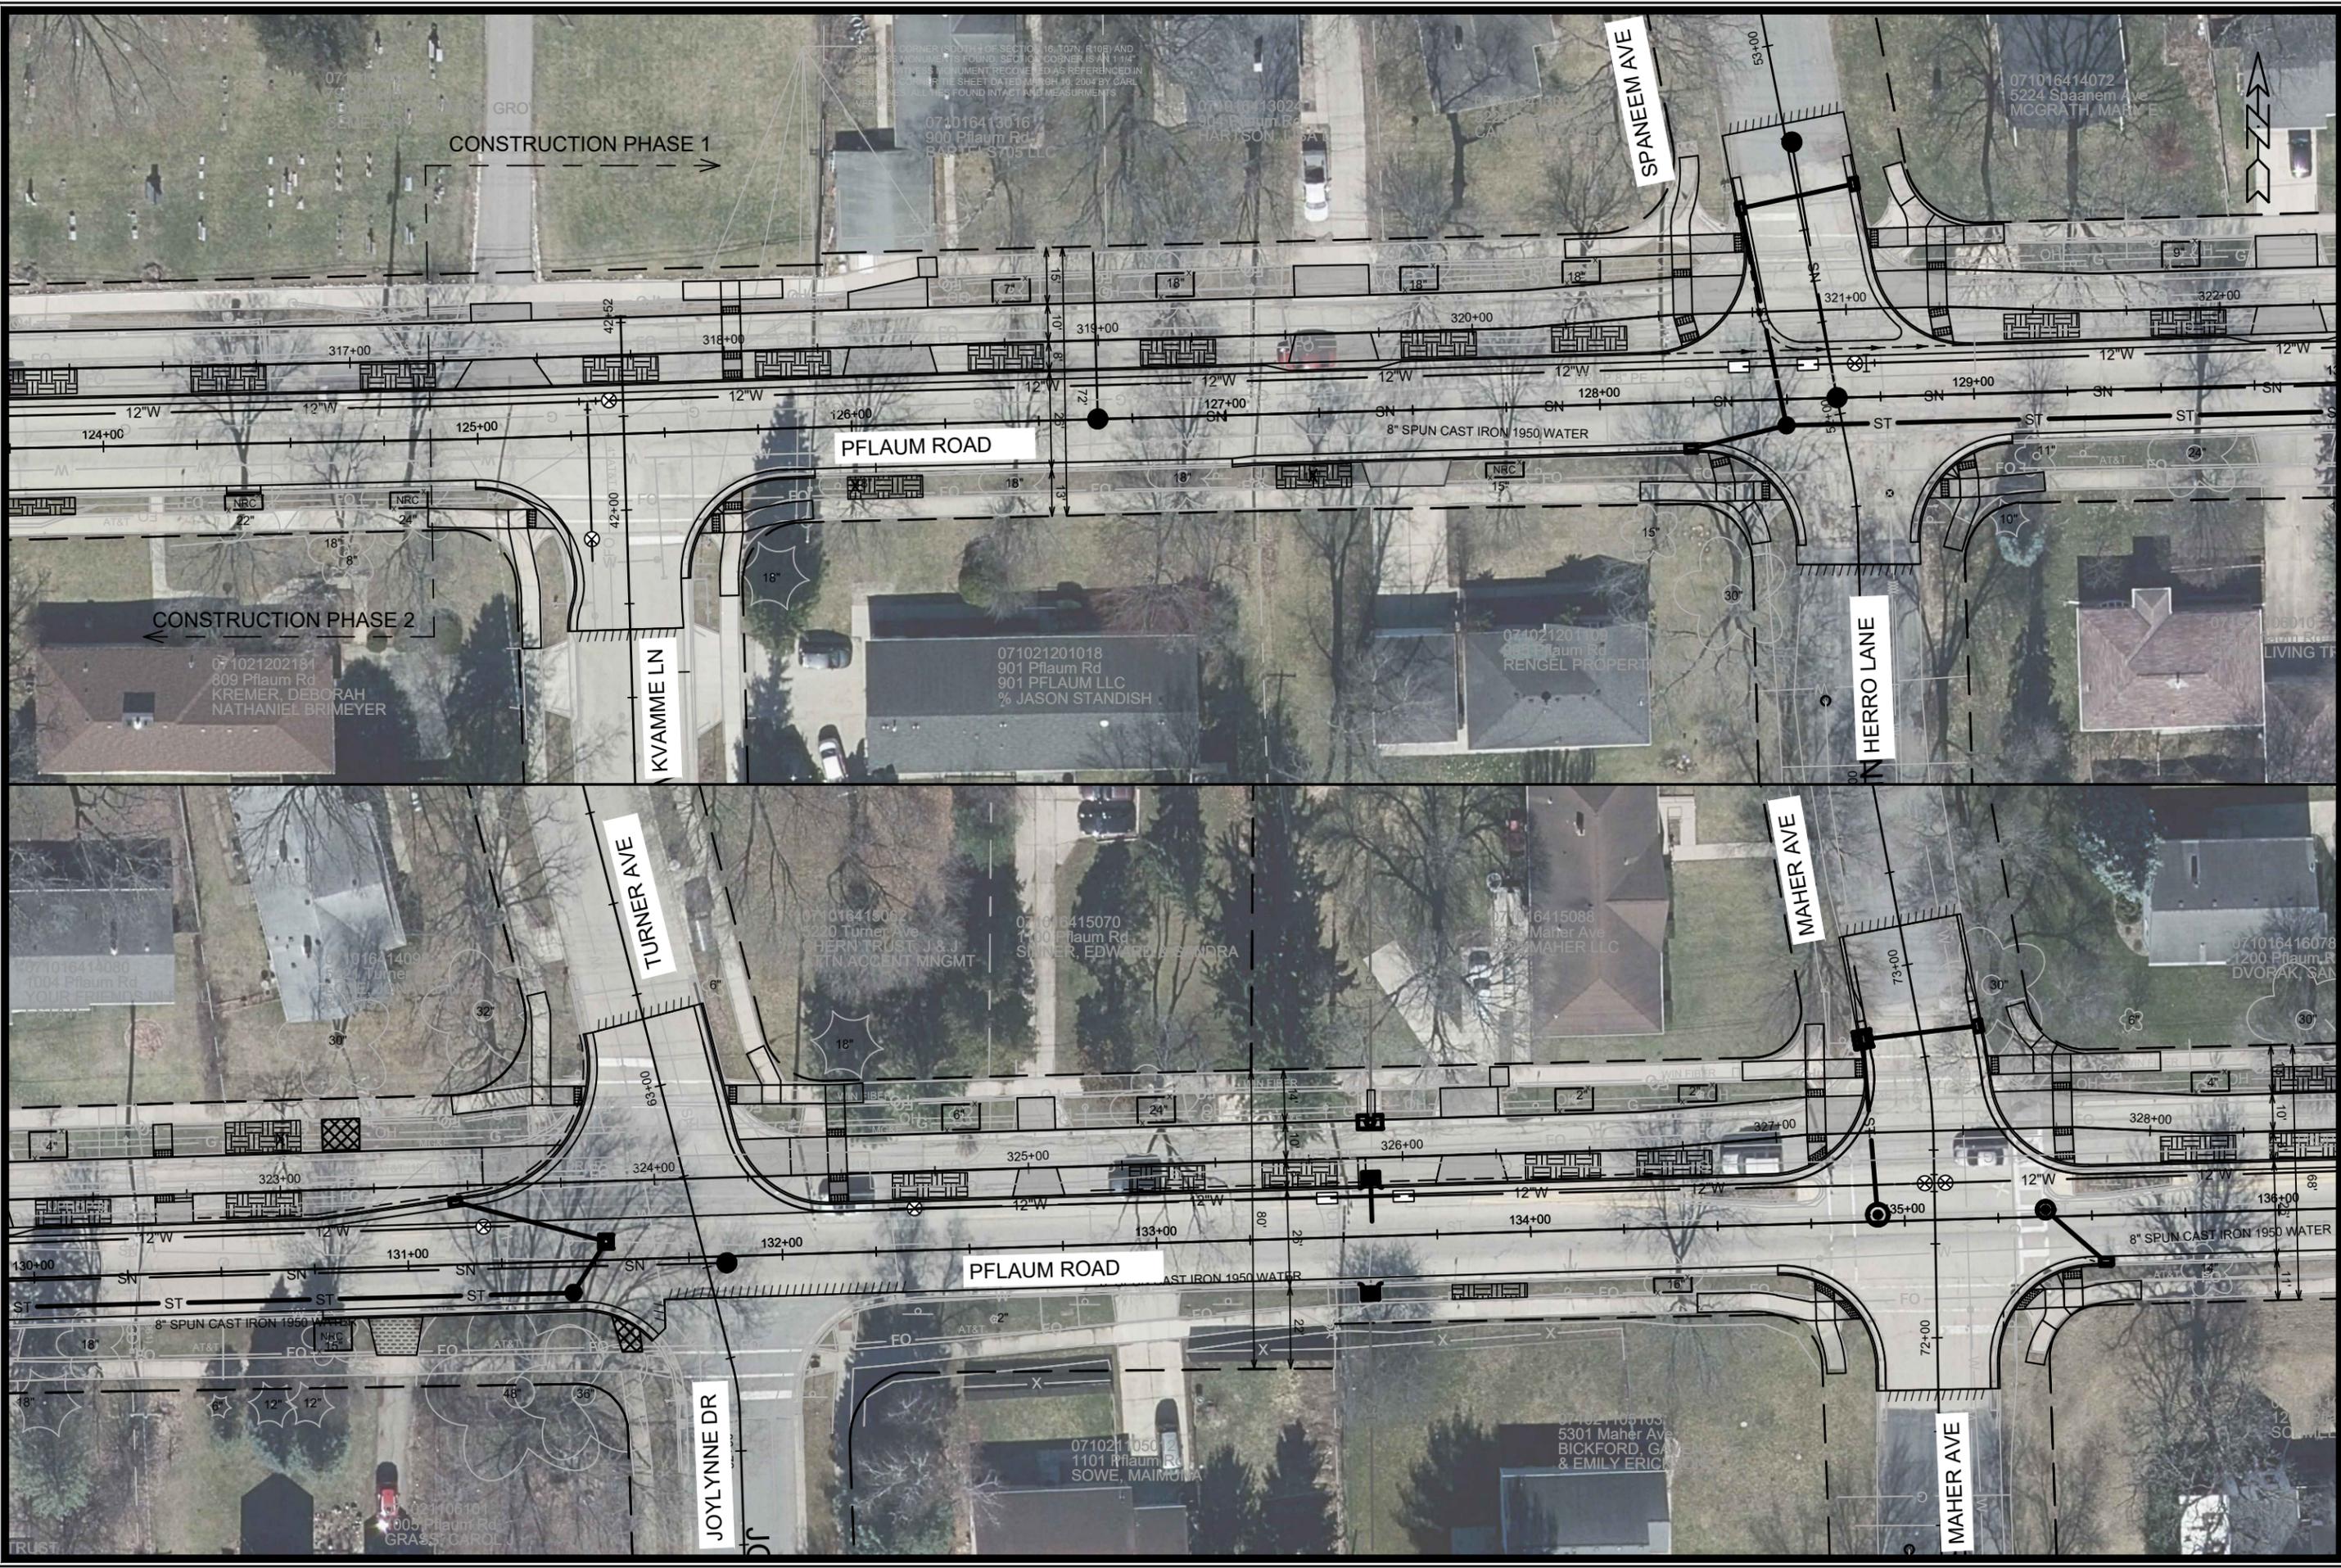

071016414072
5224 Spaanem Ave
MCGRATH, MARY E

071016413024
904 Pflaum Rd
HARTSON, LISA A

071016413016
900 Pflaum Rd
PARTI, SUDAS LLC

071021201018
901 Pflaum Rd
901 PFLAUM LLC
% JASON STANDISH

071021201109
983 Pflaum Rd
RENGEL PROPERTY

071021202181
809 Pflaum Rd
KREMER, DEBORAH
NATHANIEL BRIMEYER

071016415062
5220 Turner Ave
CHERN, TRIST J & J
ATTN: ACCENT MNGMT

071016415070
1100 Pflaum Rd
SMYNER, EDWARD & SANDRA

071016415088
1325 Maher Ave
MAHER LLC

071016416078
1200 Pflaum Rd
DVORAK, SAN

071021105012
1101 Pflaum Rd
SOWE, MAIMOLIA

071021105103
5301 Maher Ave
BICKFORD, GAYLE
& EMILY ERICKSON

071016414080
1004 Pflaum Rd
YOUR FRIENDS IN

071016414009
5321 Turner

071016416011
1205 Pflaum Rd
SQUILL

CONSTRUCTION PHASE 1

CONSTRUCTION PHASE 2

PFLAUM ROAD

SPANNEM AVE

HERRO LANE

12\"/>

124+00 125+00 317+00 318+00 319+00 320+00 321+00 322+00

126+00 127+00 128+00 129+00

125+00 131+00 132+00 133+00 134+00

323+00 324+00 325+00 326+00 327+00 328+00

130+00 131+00 132+00 133+00 134+00

136+00

8\"/>

TURNER AVE

MAHER AVE

PFLAUM ROAD

12\"/>

JOYLYNE DR

MAHER AVE

8\"/>

DATE	BY
REVISION	
DESIGNED BY: ID	DATE: 3/24/2026 2:43 PM
14781	
14781	O-3

14781

MADISON, WI

CONTRACT NO: 8747

OVERVIEW PLAN

PFLAUM ROAD ASSESSMENT DISTRICT 2025

M:\DESIGN\Projects\14781\CAD\Streets\Archive\14781EN-Corridor_No2_3-24-26.dwg

14781

O-3



