


- NOTES
- SPOT REPLACEMENT OF CURB AND GUTTER
 - SPOT REPLACEMENT OF SIDEWALK
 - REMOVAL AND REPLACEMENT OF EXISTING MEDIAN

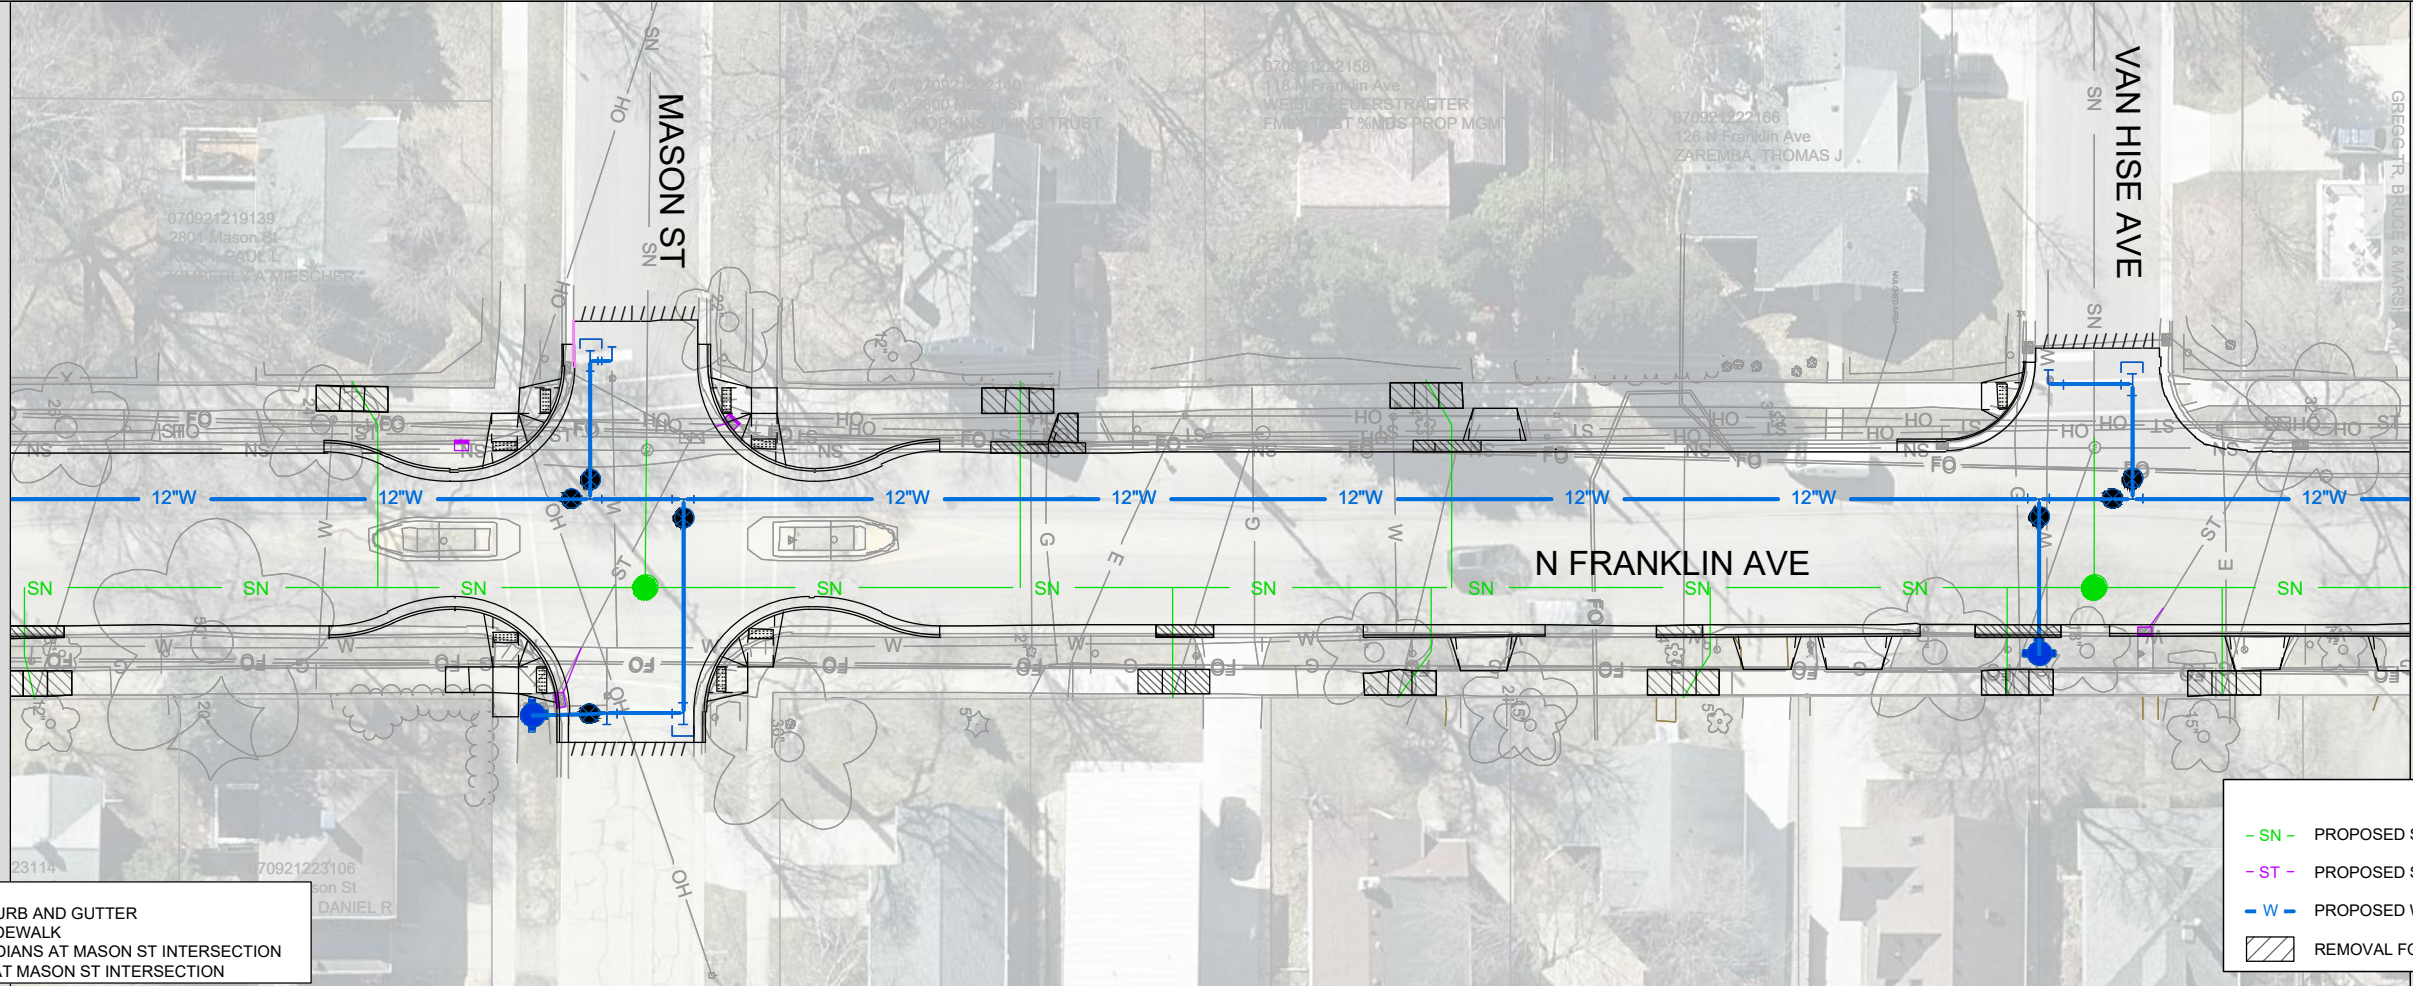

- NOTES
- SPOT REPLACEMENT OF CURB AND GUTTER
 - SPOT REPLACEMENT OF SIDEWALK
 - REMOVAL OF EXISTING MEDIANS AT MASON ST INTERSECTION
 - ADDITION OF BUMP-OUTS AT MASON ST INTERSECTION

LEGEND	
- SN -	PROPOSED SANITARY SEWER IMPROVEMENTS
- ST -	PROPOSED STORM SEWER IMPROVEMENTS
- W -	PROPOSED WATER IMPROVEMENTS
[Hatched Box]	REMOVAL FOR LATERAL REPLACEMENT

MARK	DESIGNED BY, ###	REVISION	DATE	BY
15113	15113		10/17/2024 9:06 AM	O-1



15113	MADISON, WI	CONTRACT NO: 8766
N FRANKLIN AVENUE - OVERALL EXHIBIT		
N FRANKLIN AVENUE & LYNN TERRACE - ASSESSMENT DISTRICT 2025		



15113

O-1

M:\DESIGN\Projects\15113\CAD\Streets\15113EN-BPW\Exhibit.dwg

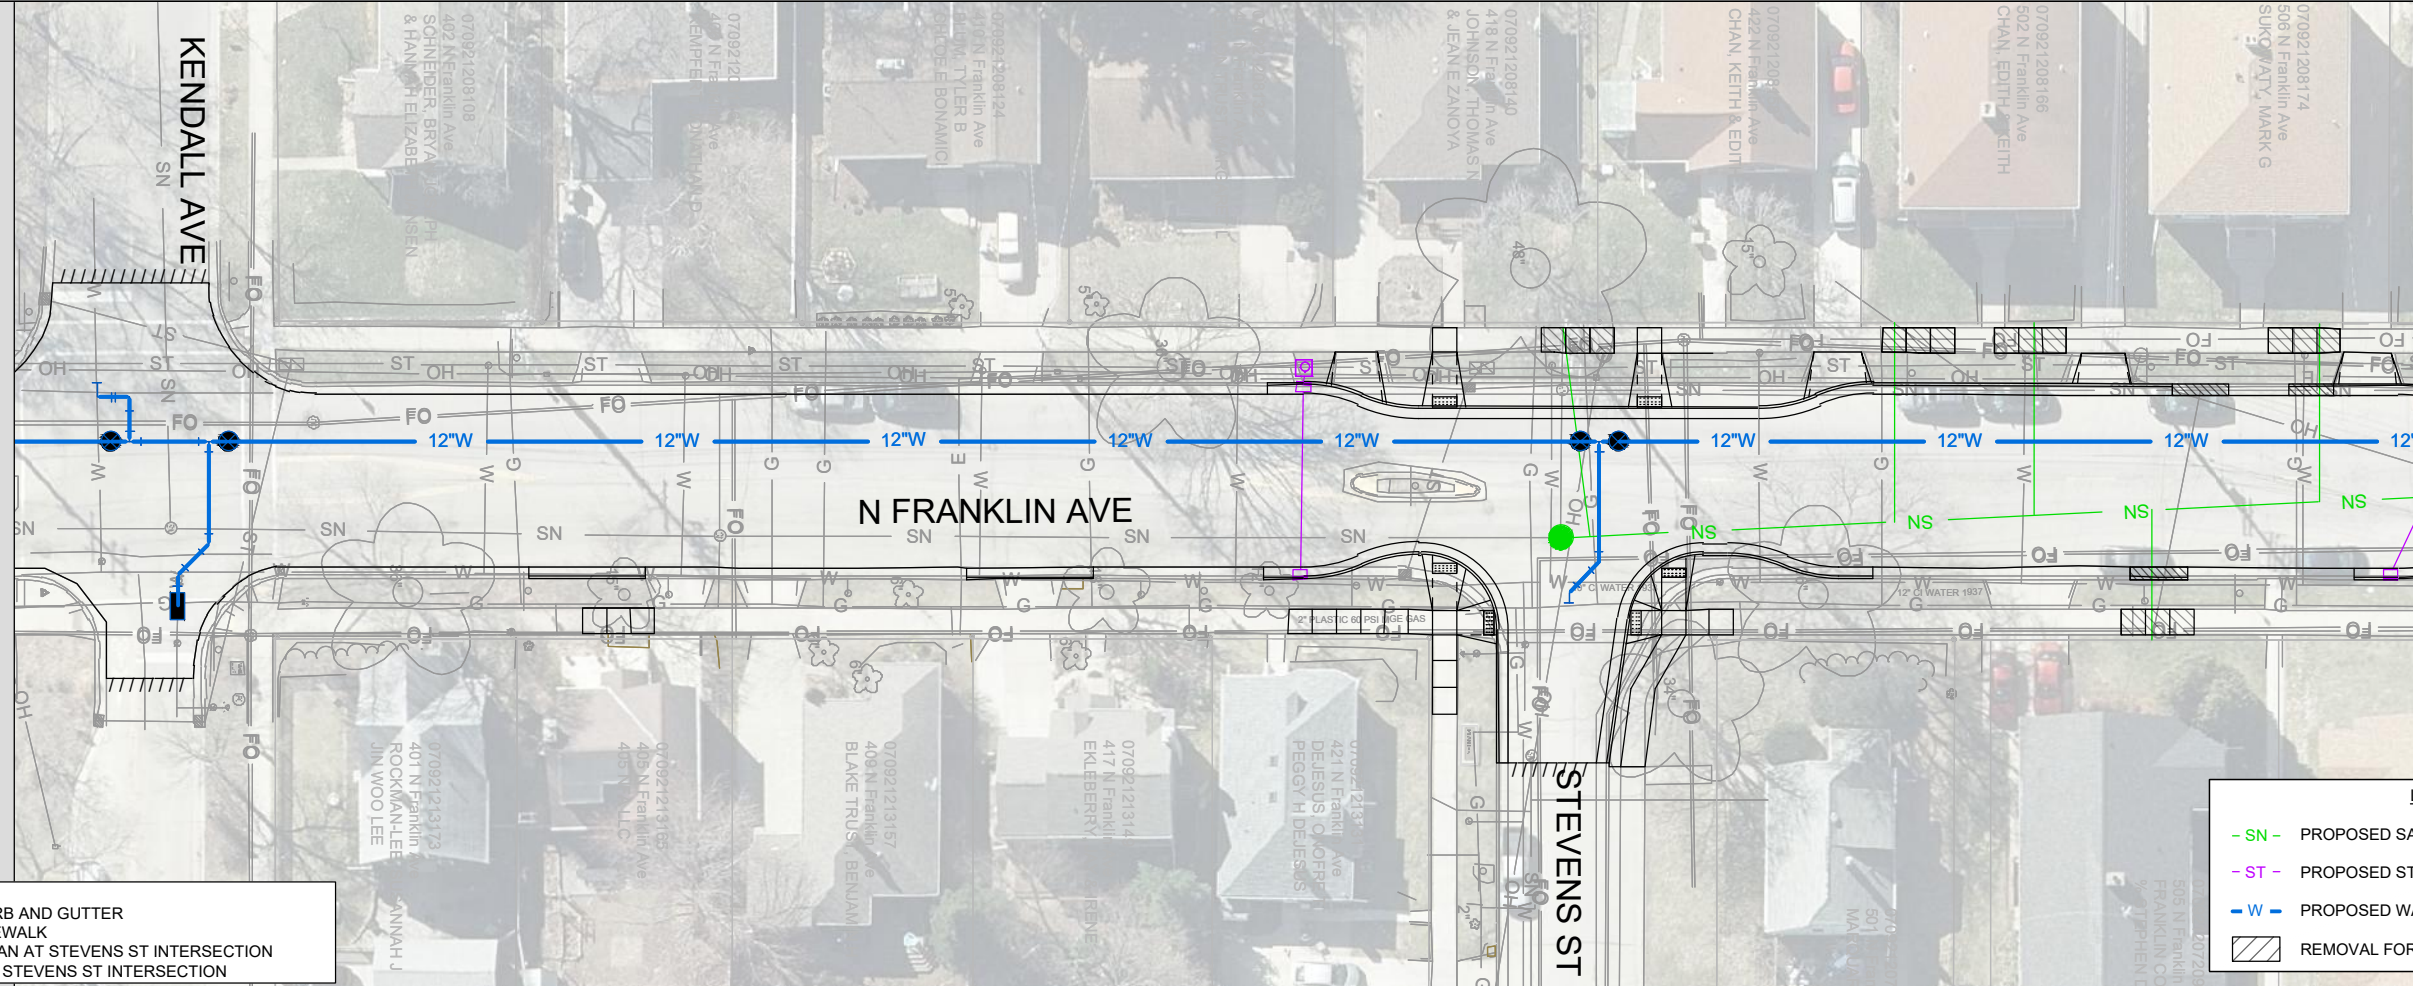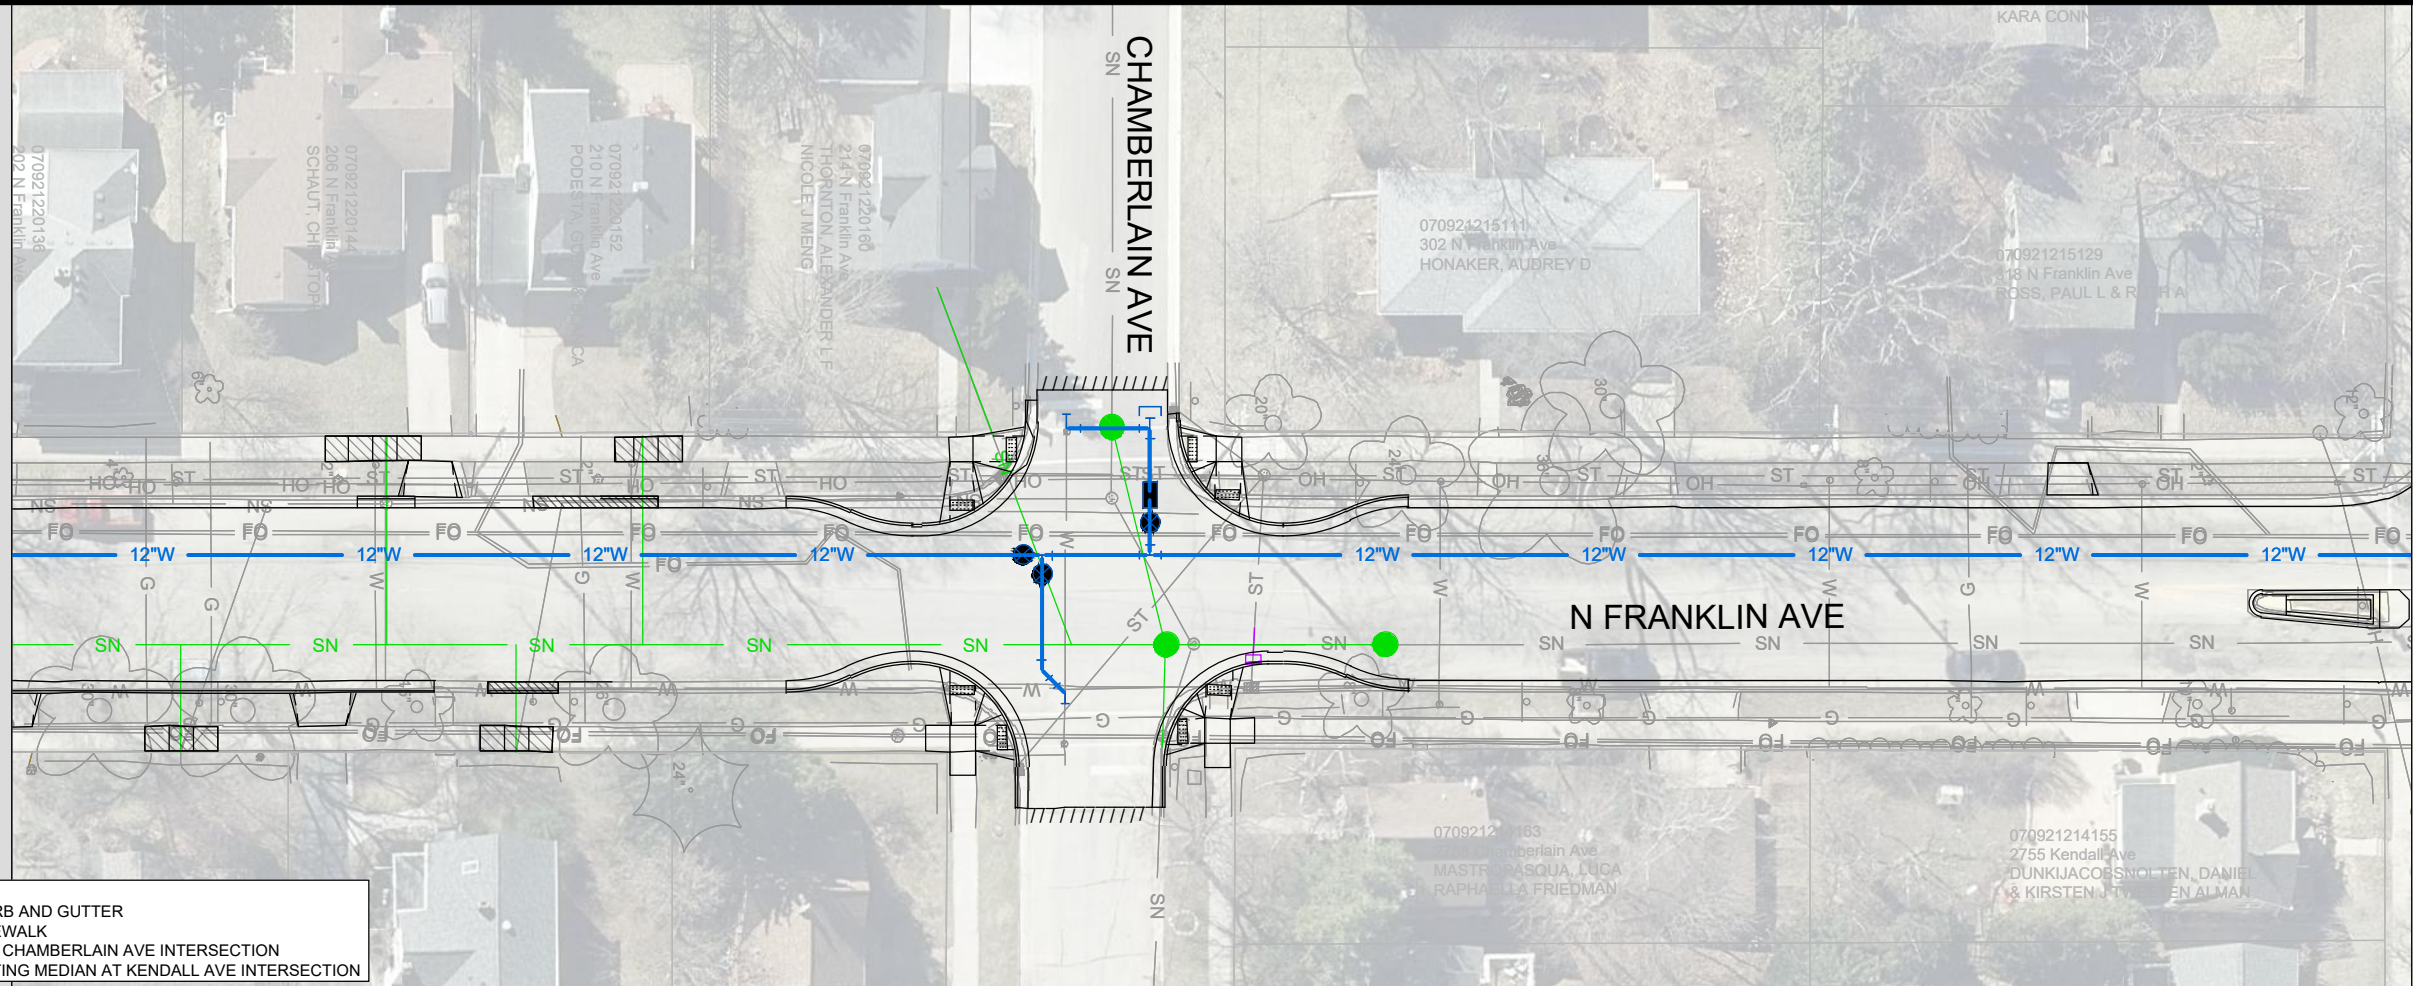

- NOTES
- SPOT REPLACEMENT OF CURB AND GUTTER
 - SPOT REPLACEMENT OF SIDEWALK
 - ADDITION OF BUMP-OUTS AT CHAMBERLAIN AVE INTERSECTION
 - REMOVE AND REPLACE EXSTING MEDIAN AT KENDALL AVE INTERSECTION

- NOTES
- SPOT REPLACEMENT OF CURB AND GUTTER
 - SPOT REPLACEMENT OF SIDEWALK
 - REMOVAL OF EXISTING MEDIAN AT STEVENS ST INTERSECTION
 - ADDITION OF BUMP-OUTS AT STEVENS ST INTERSECTION

LEGEND	
- SN -	PROPOSED SANITARY SEWER IMPROVEMENTS
- ST -	PROPOSED STORM SEWER IMPROVEMENTS
- W -	PROPOSED WATER IMPROVEMENTS
	REMOVAL FOR LATERAL REPLACEMENT


MARK	REVISION	DATE	BY
15113	15113	10/17/2024 9:06 AM	O-2

15113	MADISON, WI
15113	CONTRACT NO: 8766



15113

O-2

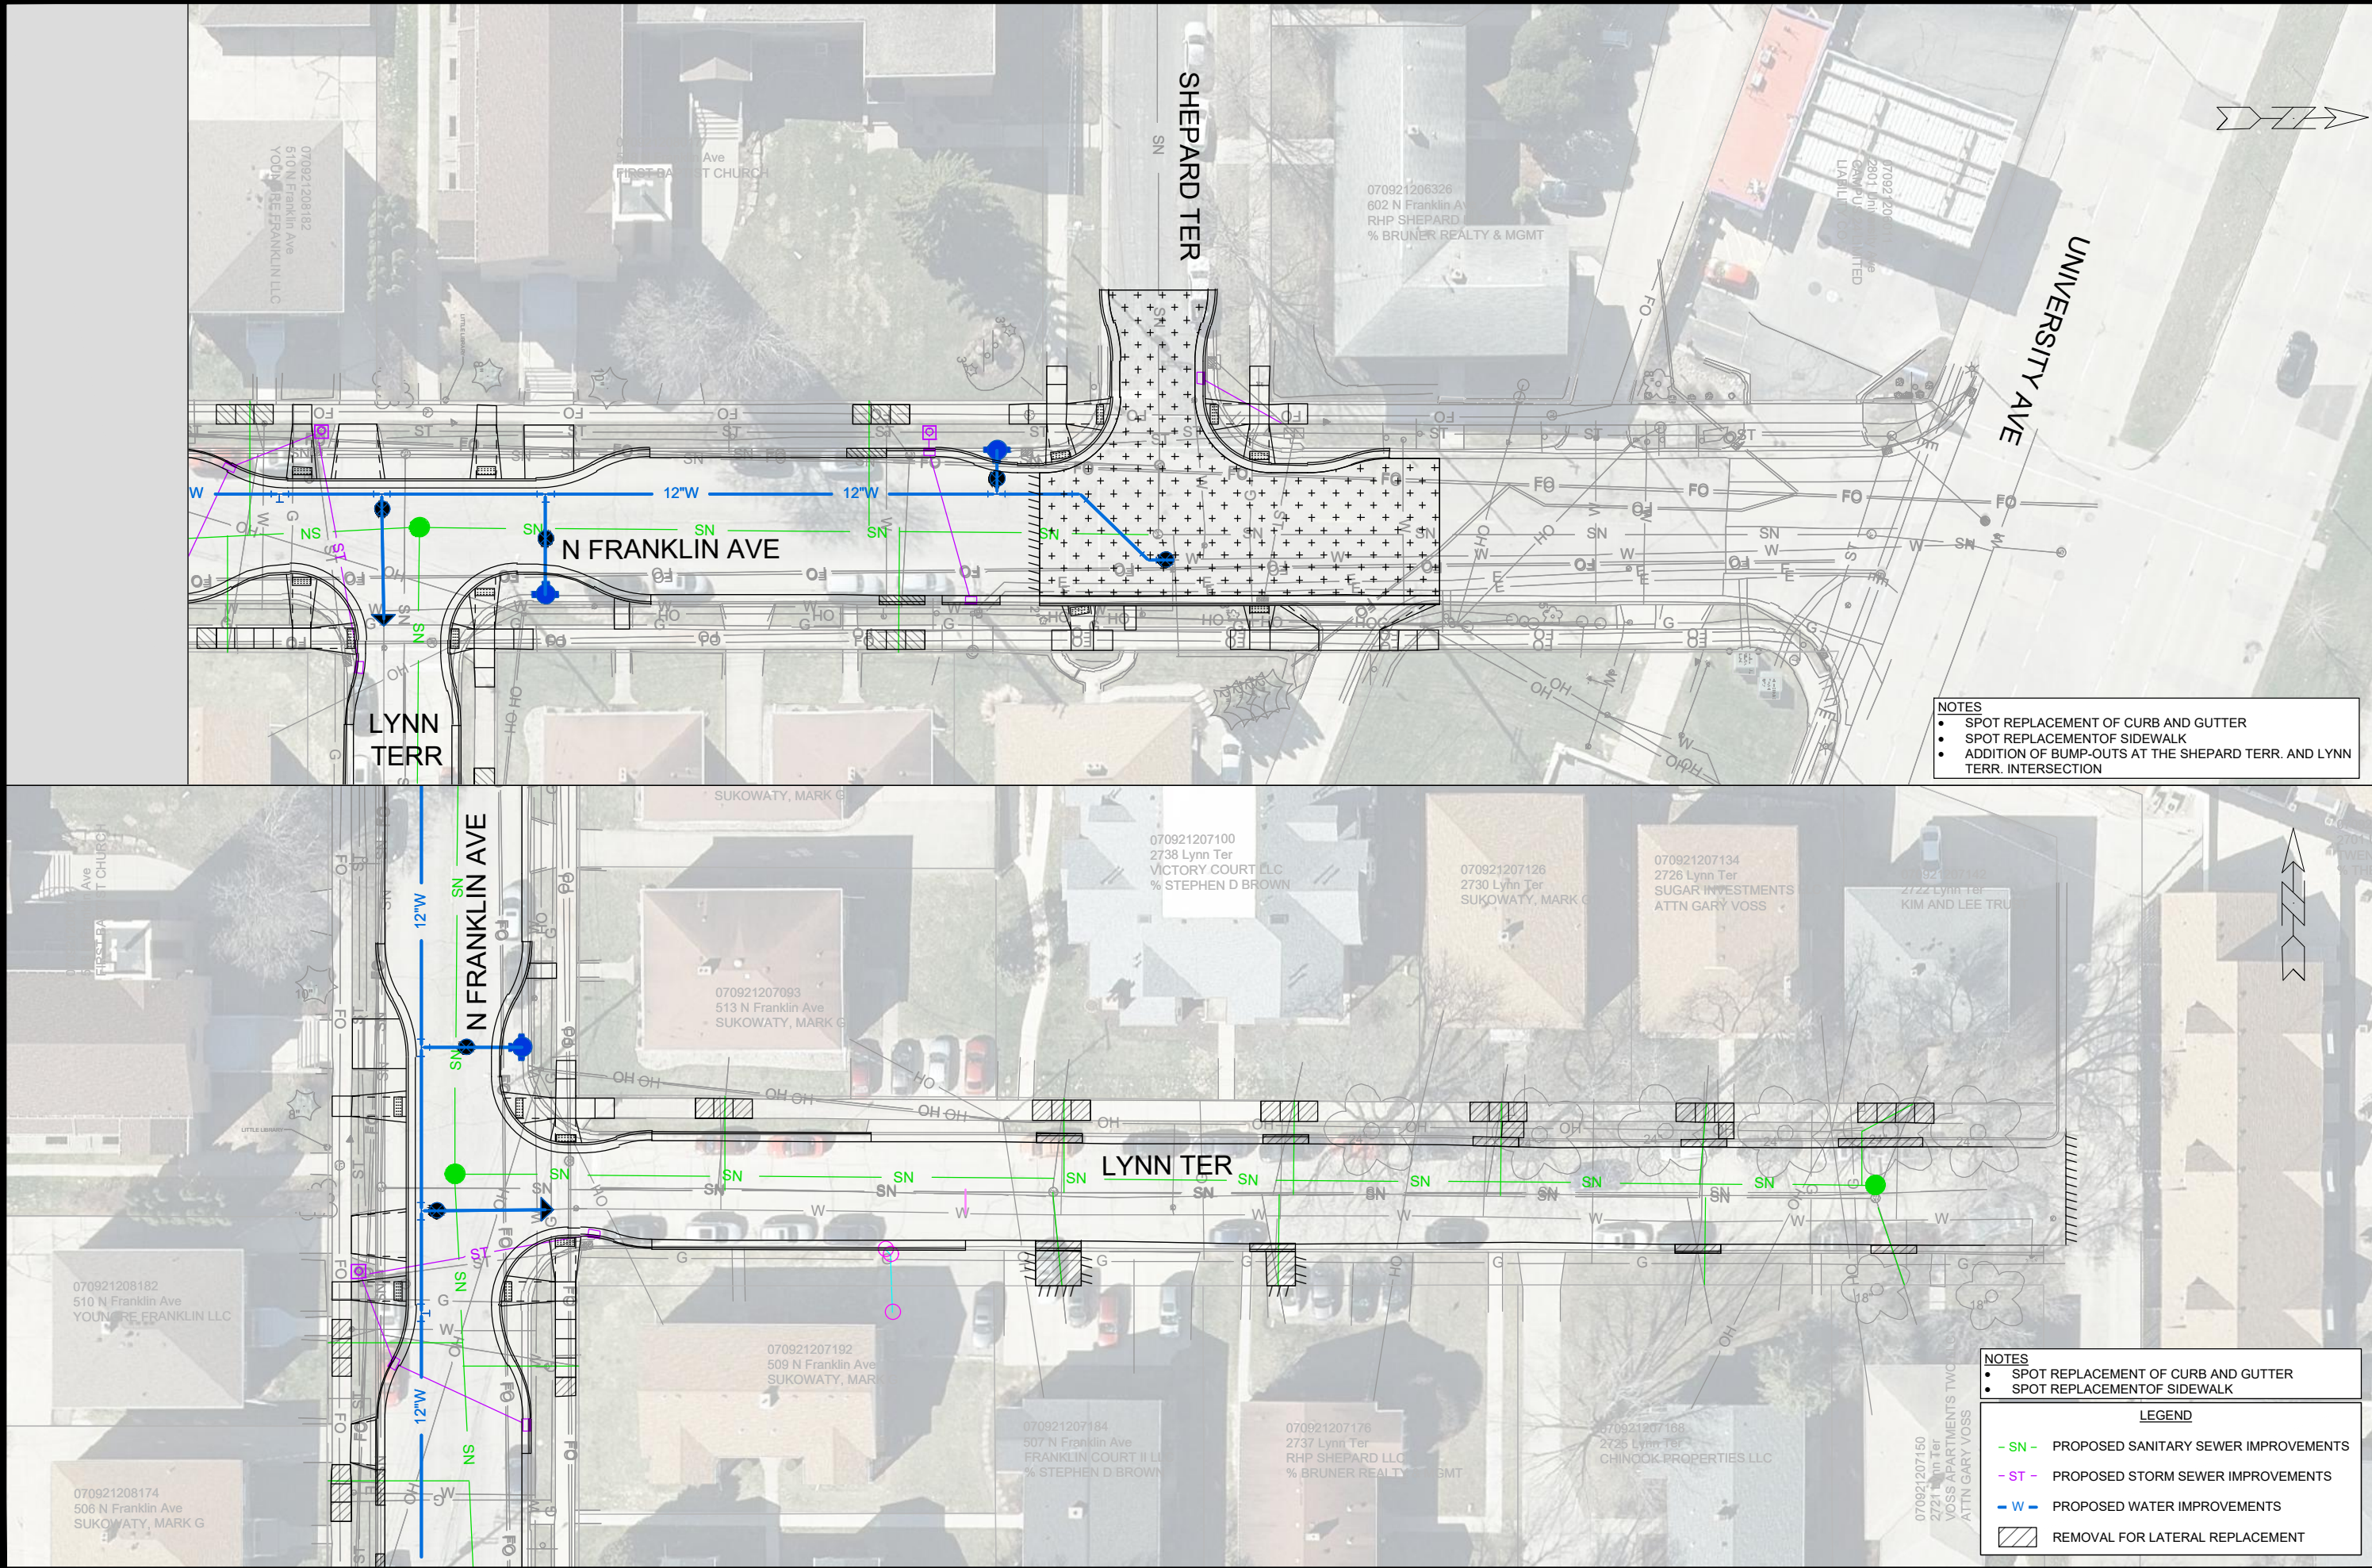

- NOTES
- SPOT REPLACEMENT OF CURB AND GUTTER
 - SPOT REPLACEMENT OF SIDEWALK
 - ADDITION OF BUMP-OUTS AT THE SHEPARD TERR. AND LYNN TERR. INTERSECTION

NOTES

- SPOT REPLACEMENT OF CURB AND GUTTER
- SPOT REPLACEMENT OF SIDEWALK

LEGEND

- SN - PROPOSED SANITARY SEWER IMPROVEMENTS
- ST - PROPOSED STORM SEWER IMPROVEMENTS
- W - PROPOSED WATER IMPROVEMENTS
- REMOVAL FOR LATERAL REPLACEMENT

N FRANKLIN AVENUE & LYNN TERRACE - OVERALL EXHIBIT				15113	
N FRANKLIN AVENUE & LYNN TERRACE - ASSESSMENT DISTRICT 2025				MADISON, WI	
M:\DESIGN\Projects\15113\CAD\Streets\15113EN-BPW\Exhibit.dwg				CONTRACT NO:	8766
15113				O-3	

DATE: 10/17/2024 9:07 AM

Scale: 1" = 40'

BY:

REVISION

MARK

Designated By: ##

15113