


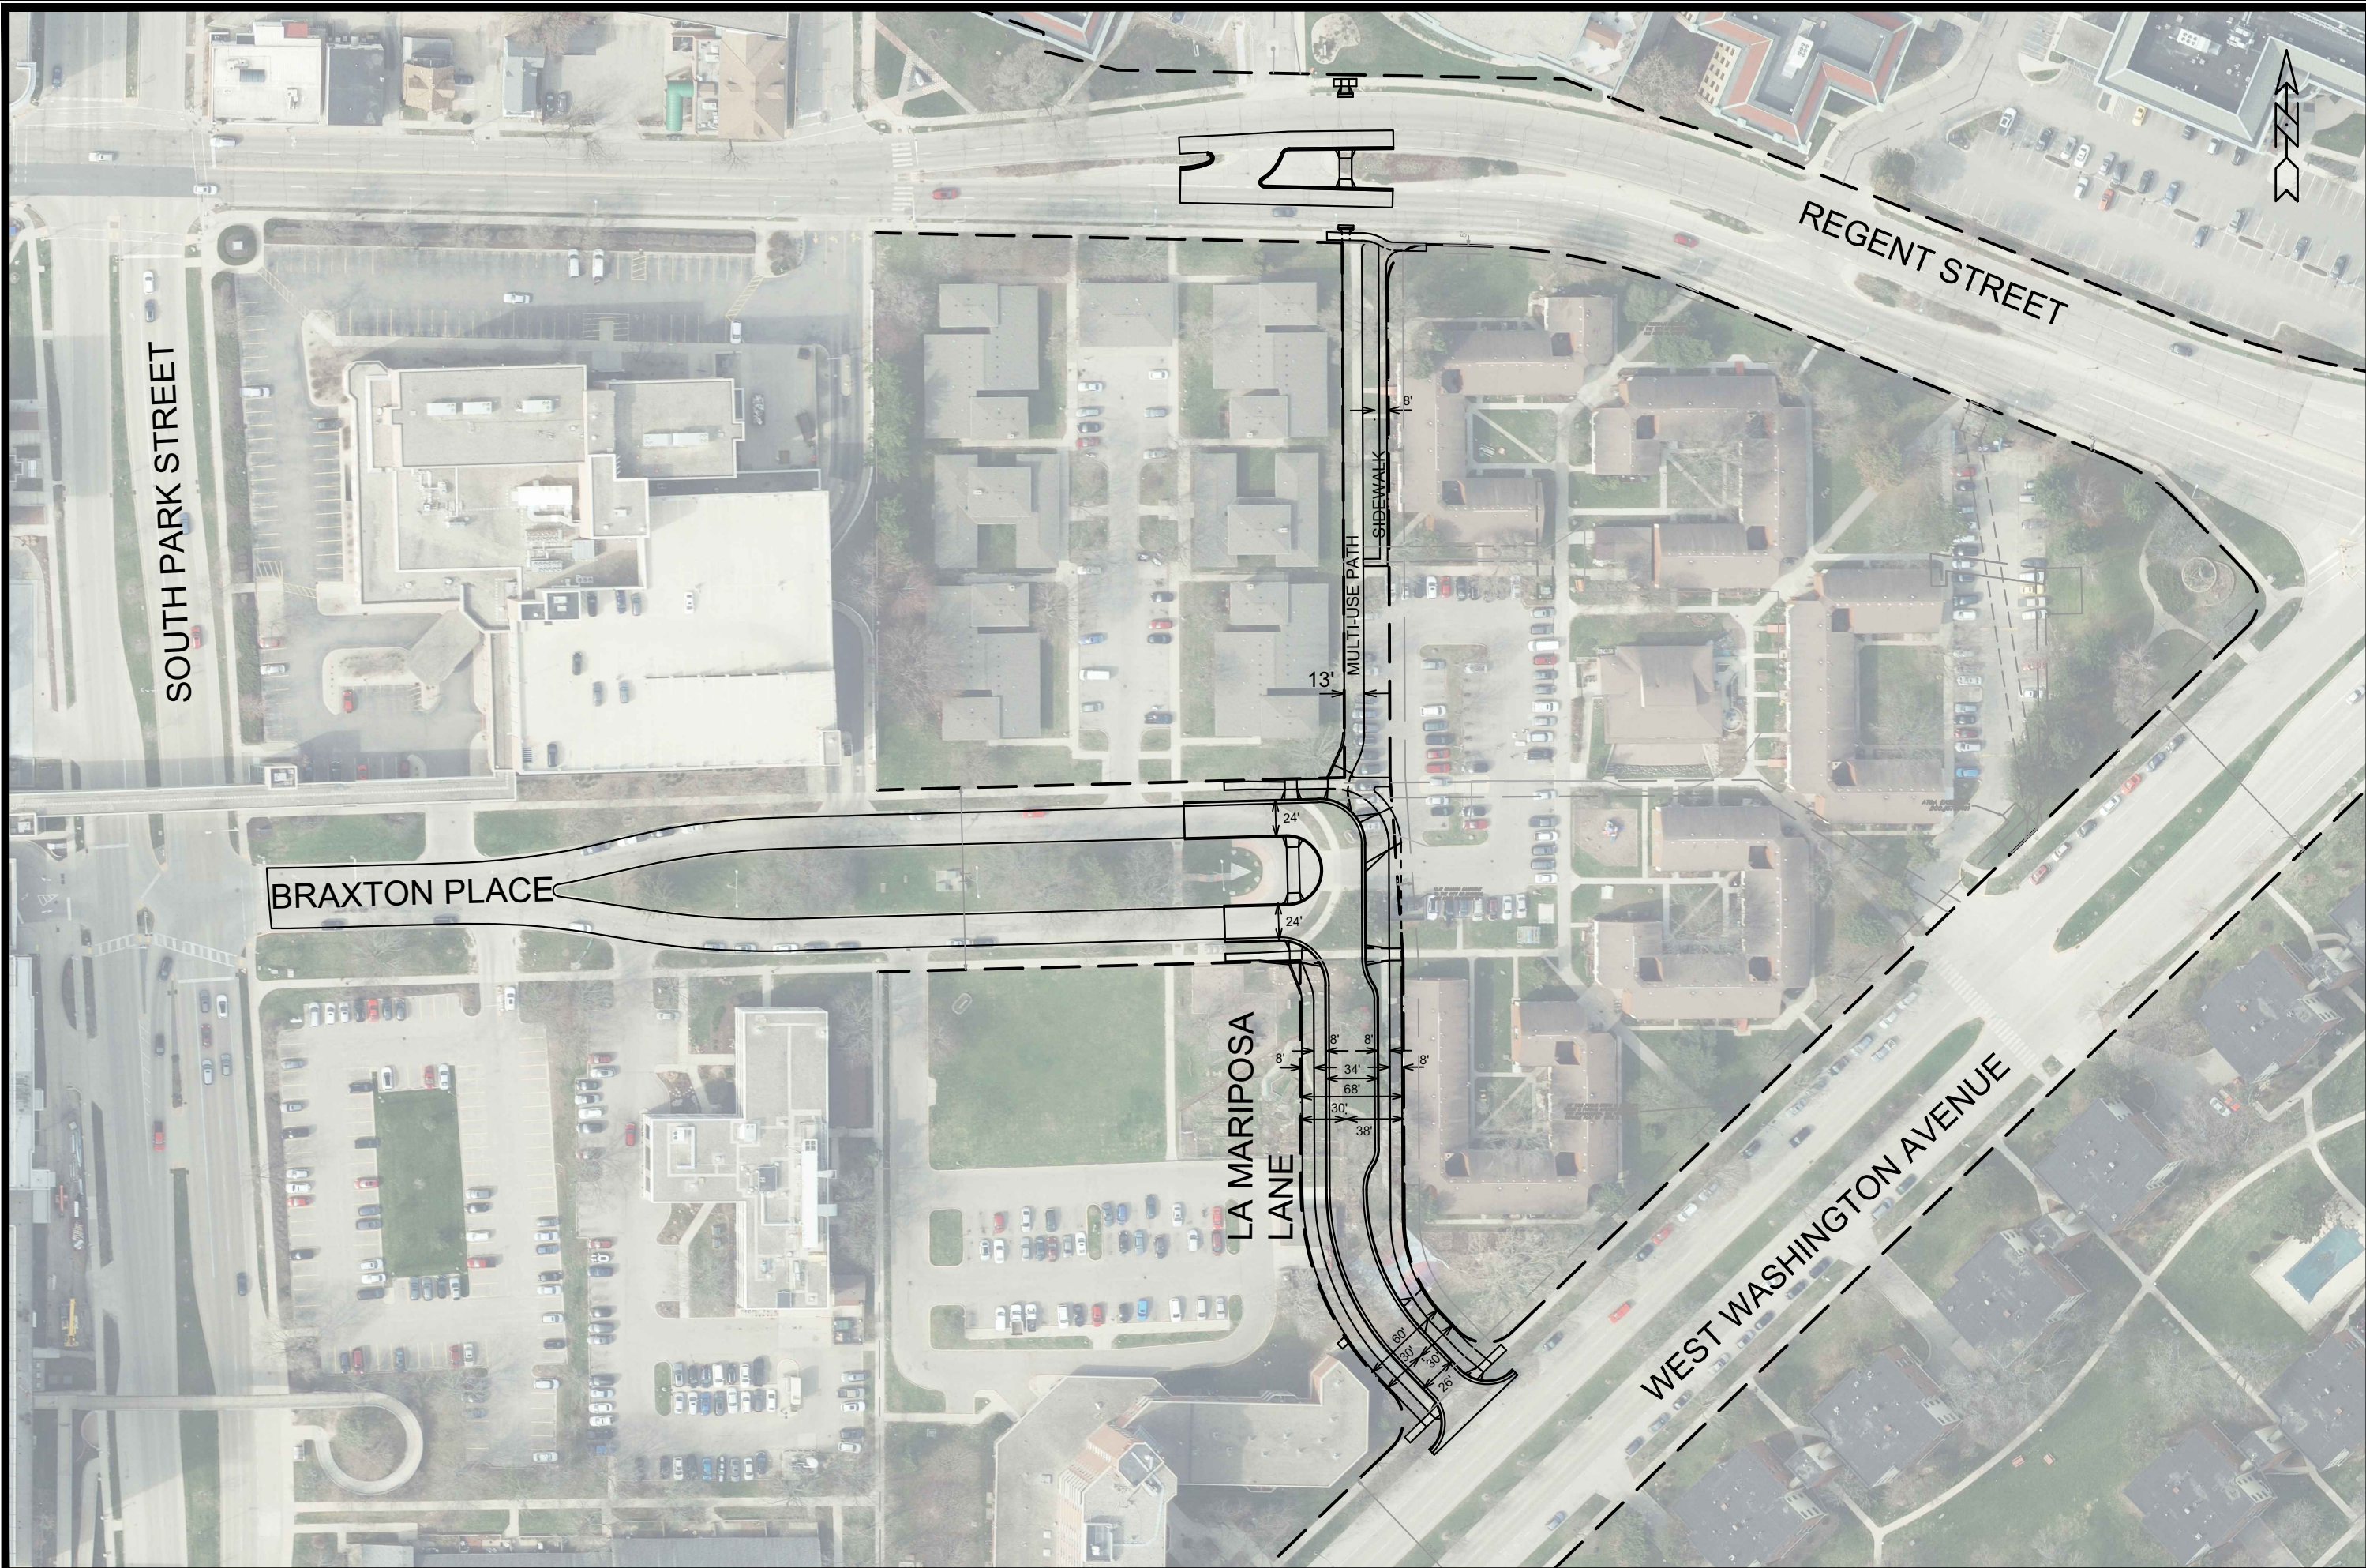

100-SCALE OVERVIEW EXHIBIT	13169				
BRAXTON PL RESURFACING & BAYVIEW (NEW STREET)	MADISON, WI				
M:\DESIGN\Projects\13169\CAD\Streets\13169EN-Overview\Exhibit.dwg	CONTRACT NO: 8641	MARK	REVISION	DATE	BY
		Designed By: AJZ	Date: 2/23/2022 2:17 PM	Scale: 1"=100'	
		13169			