


PLOT SCALE:

PLOT NAME:

REV. DATE:

ORIGINATOR: CITY OF MADISON, TRAFFIC ENG. DIV.

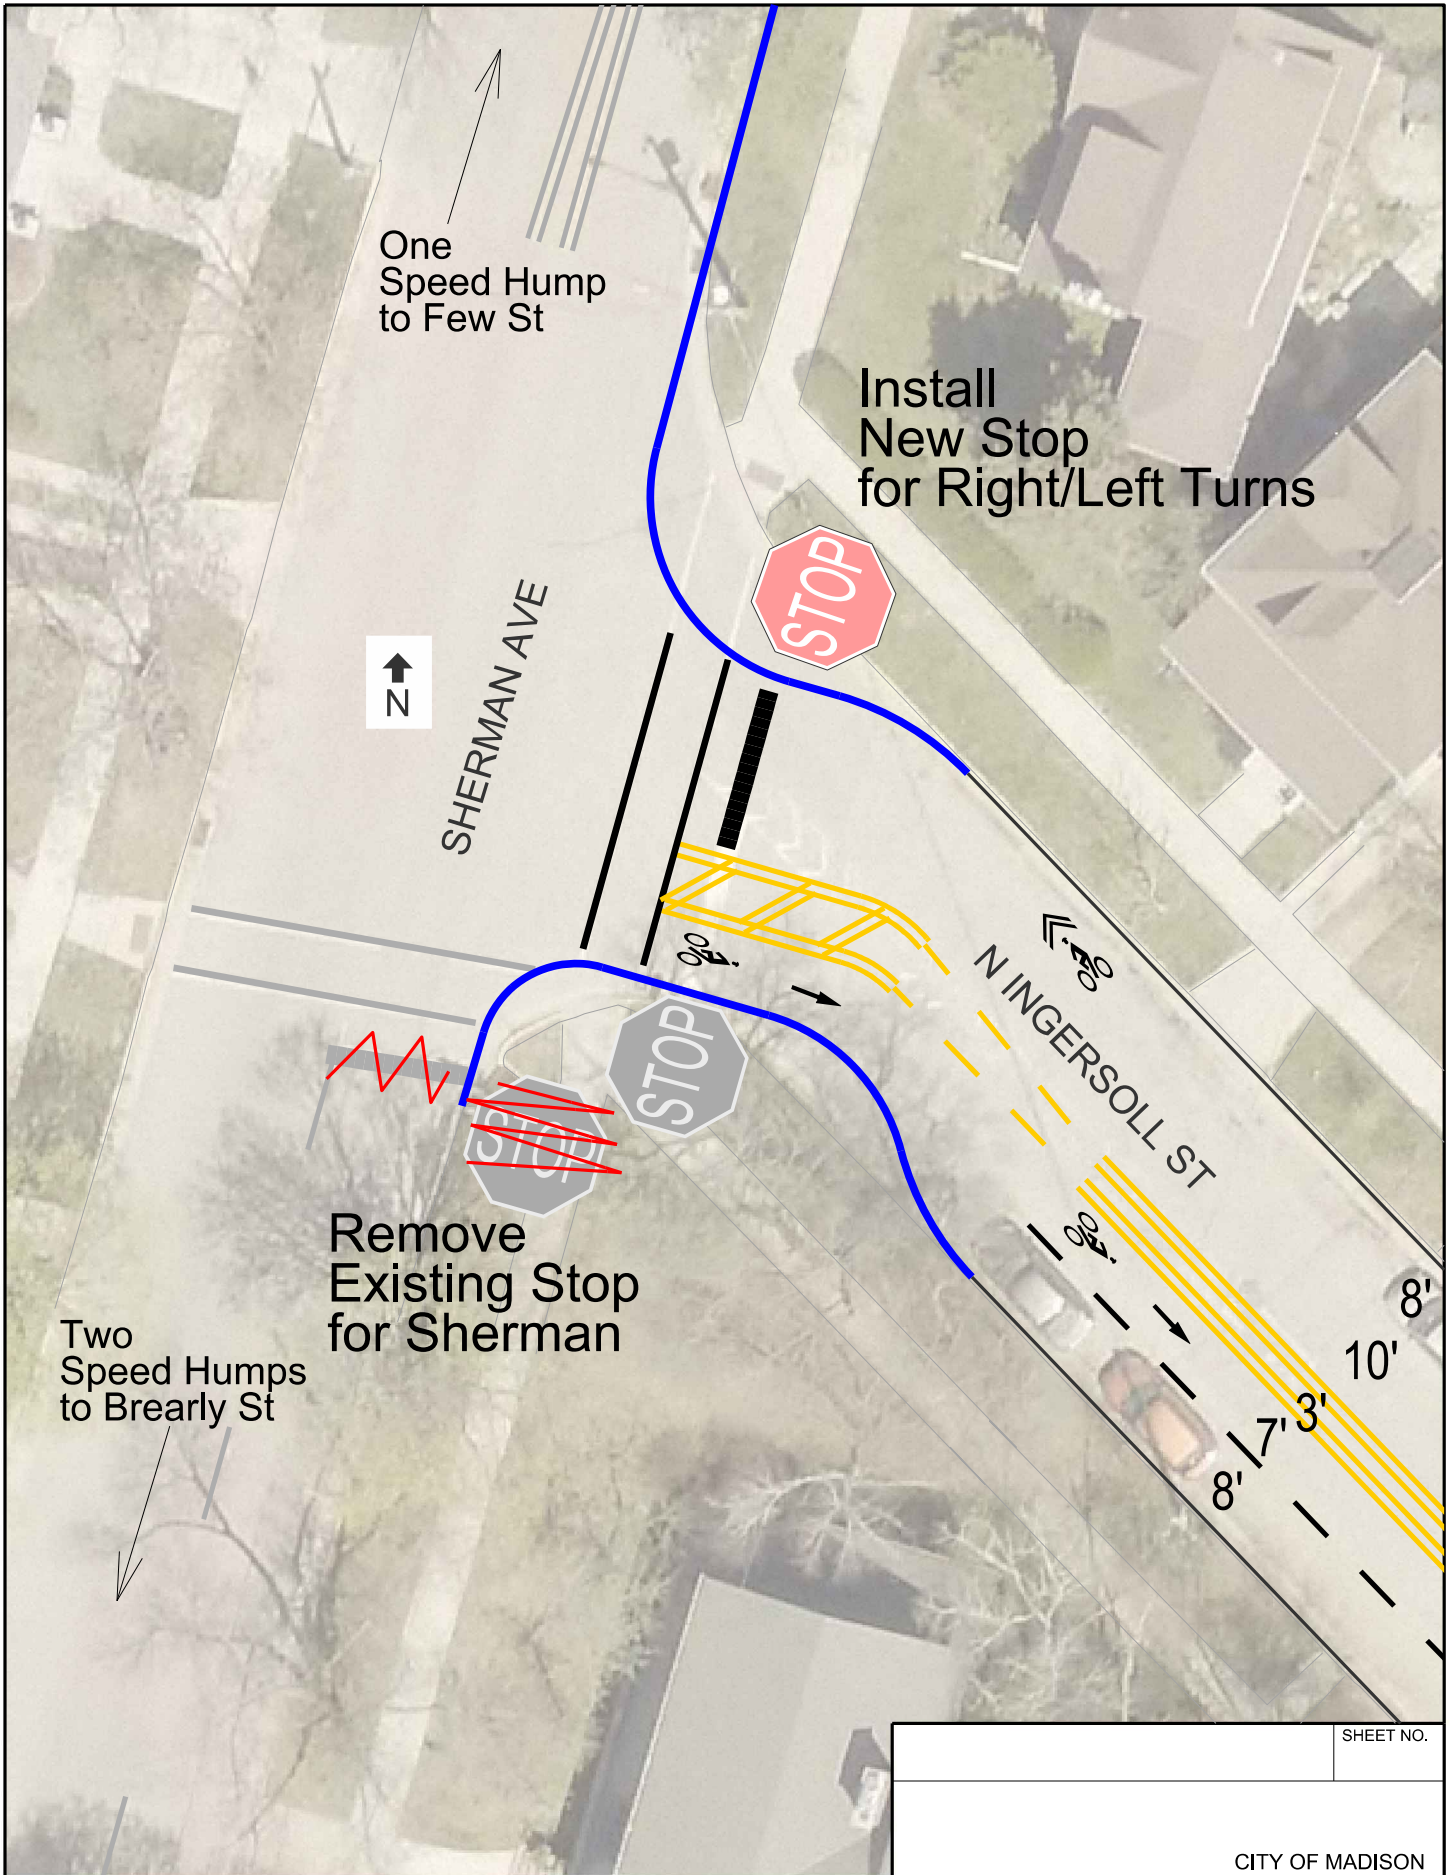

One Speed Hump to Few St

Install New Stop for Right/Left Turns



SHERMAN AVE



Remove Existing Stop for Sherman

N INGERSOLL ST

Two Speed Humps to Brearly St

8'
10'
7'
3'
8'

SHEET NO.

CITY OF MADISON