



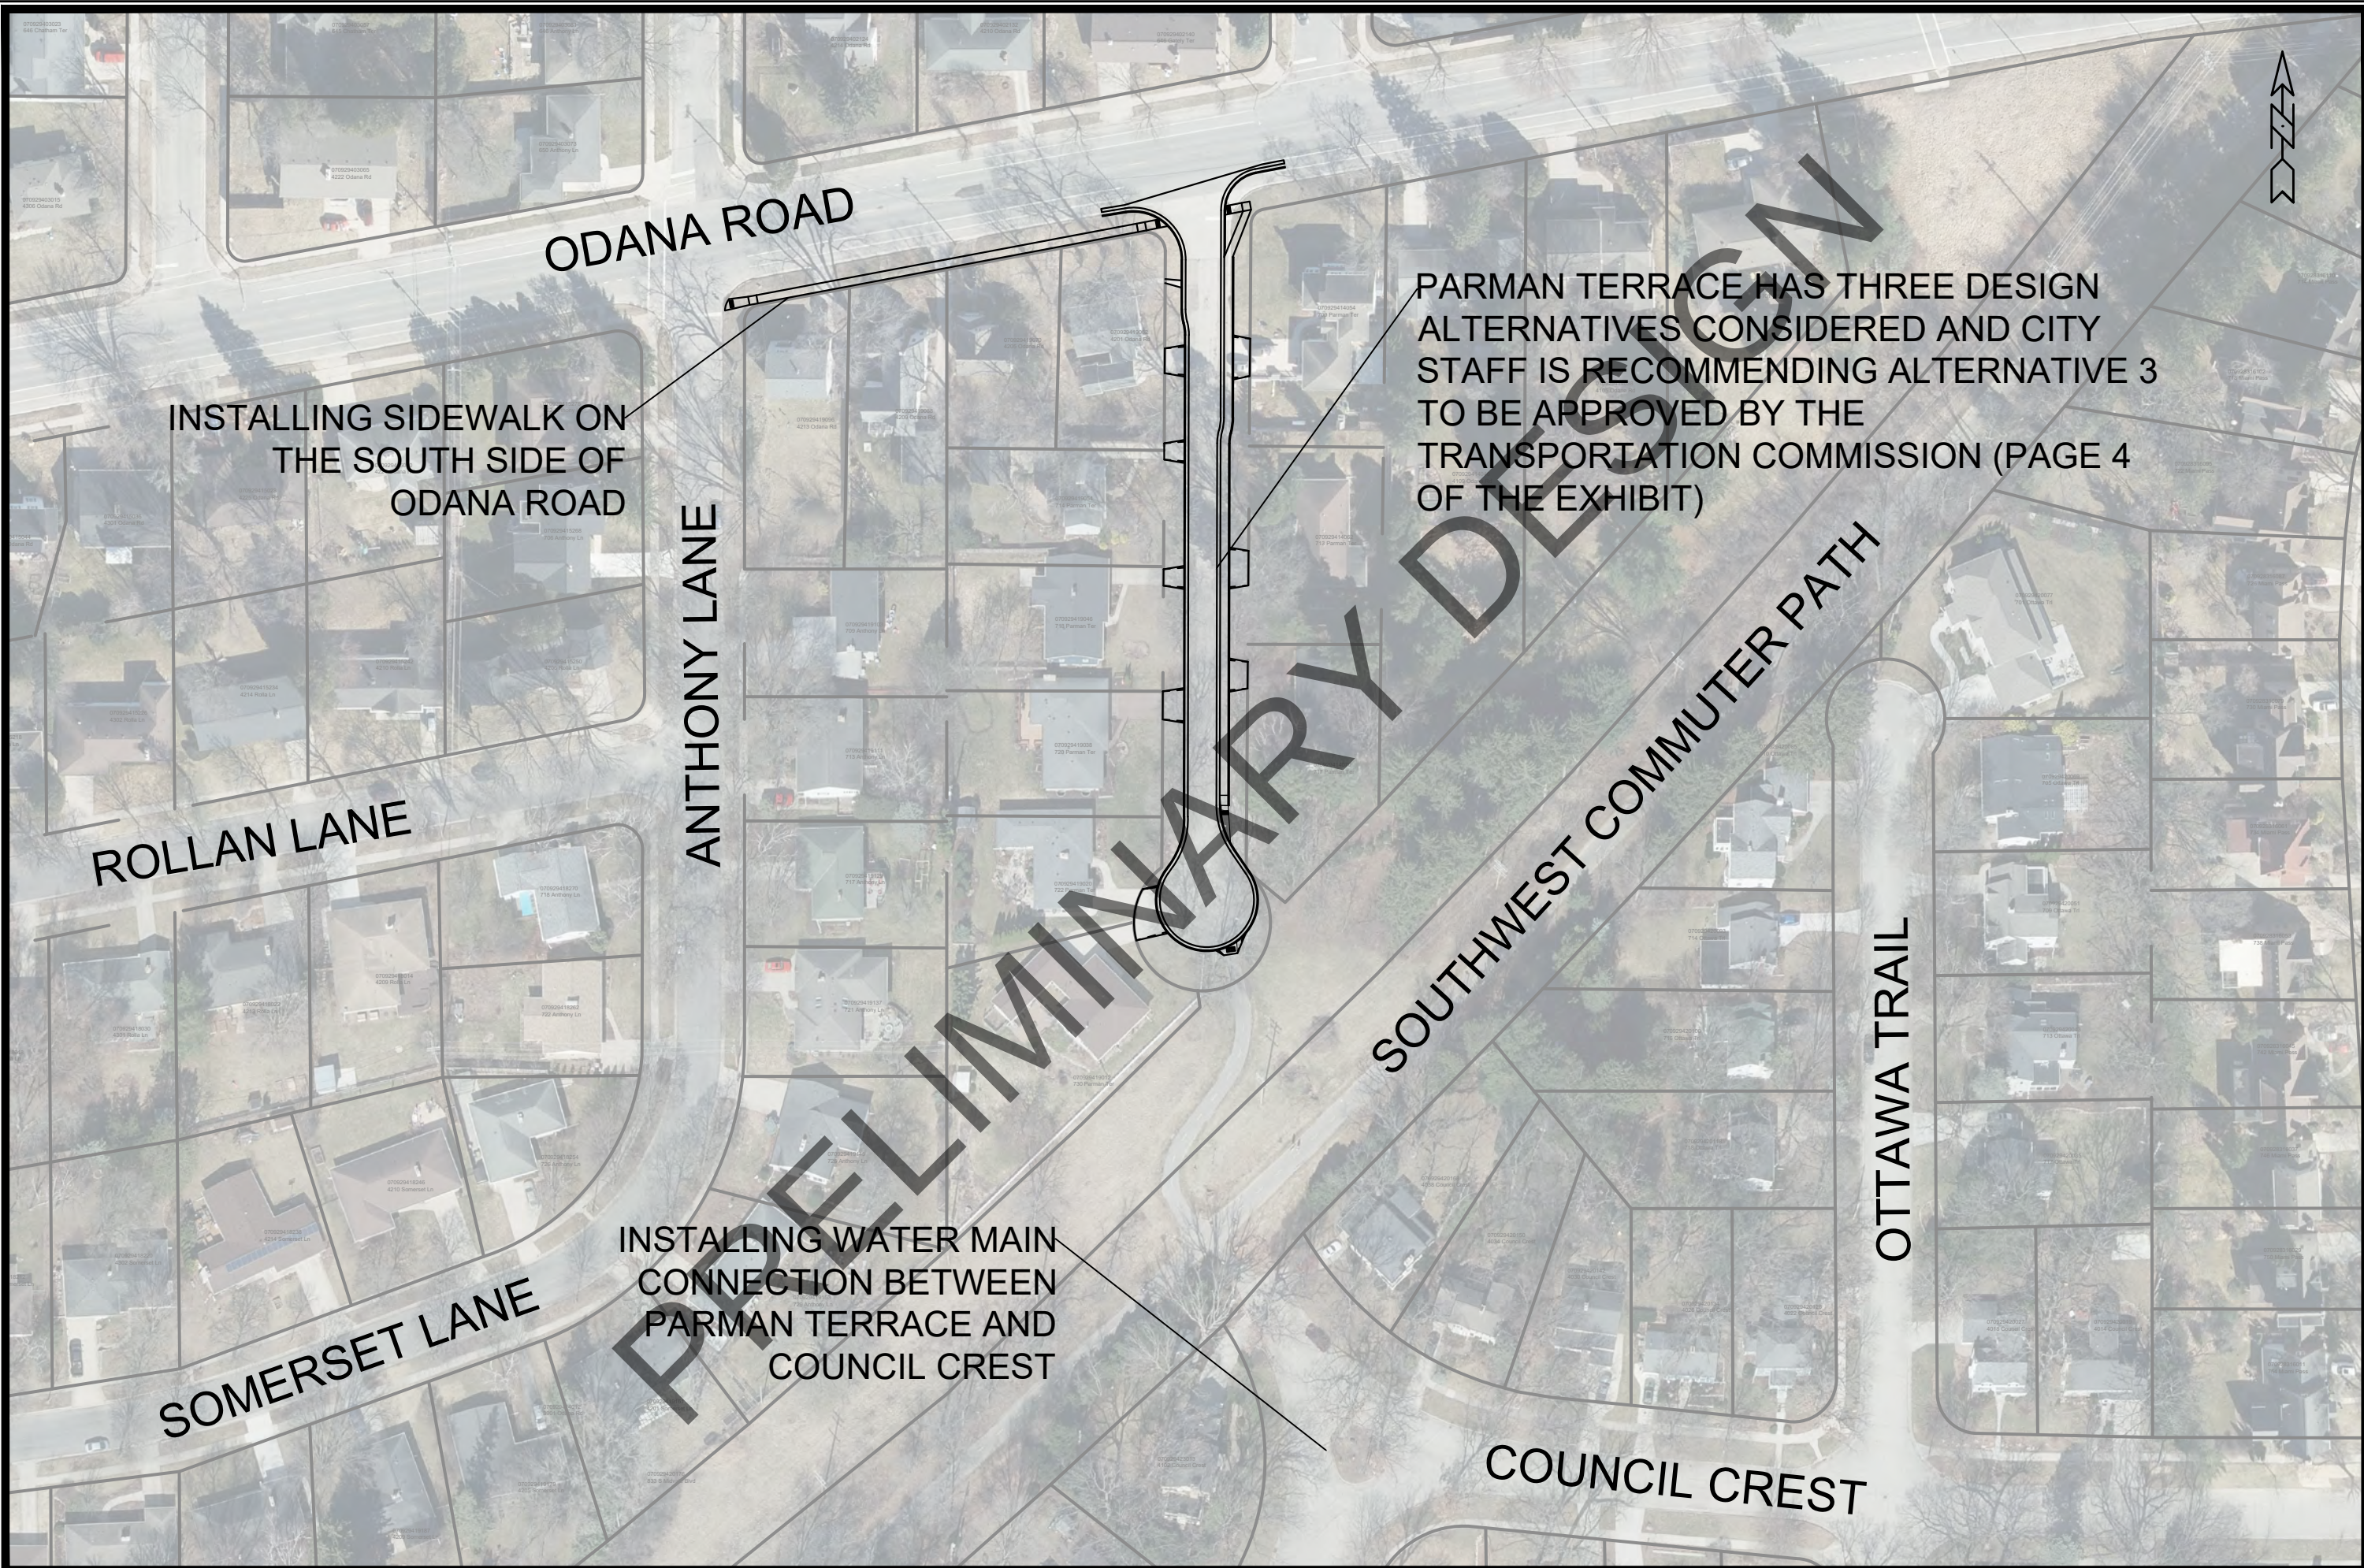

	15825			
	1			
	PROJECT OVERVIEW			
	15825			
PARMAN TERRACE ASSESSMENT DISTRICT - 2027				
MADISON, WI				
M:\DESIGN\Projects\15825\CAD\Streets\15825EN-Street\Network.dwg				
CONTRACT NO:				
8823				
15825		Desiged By: NGV	Date: 7/3/2026 10:39 AM	Scale: 1=90
15825		MARK	REVISION	DATE

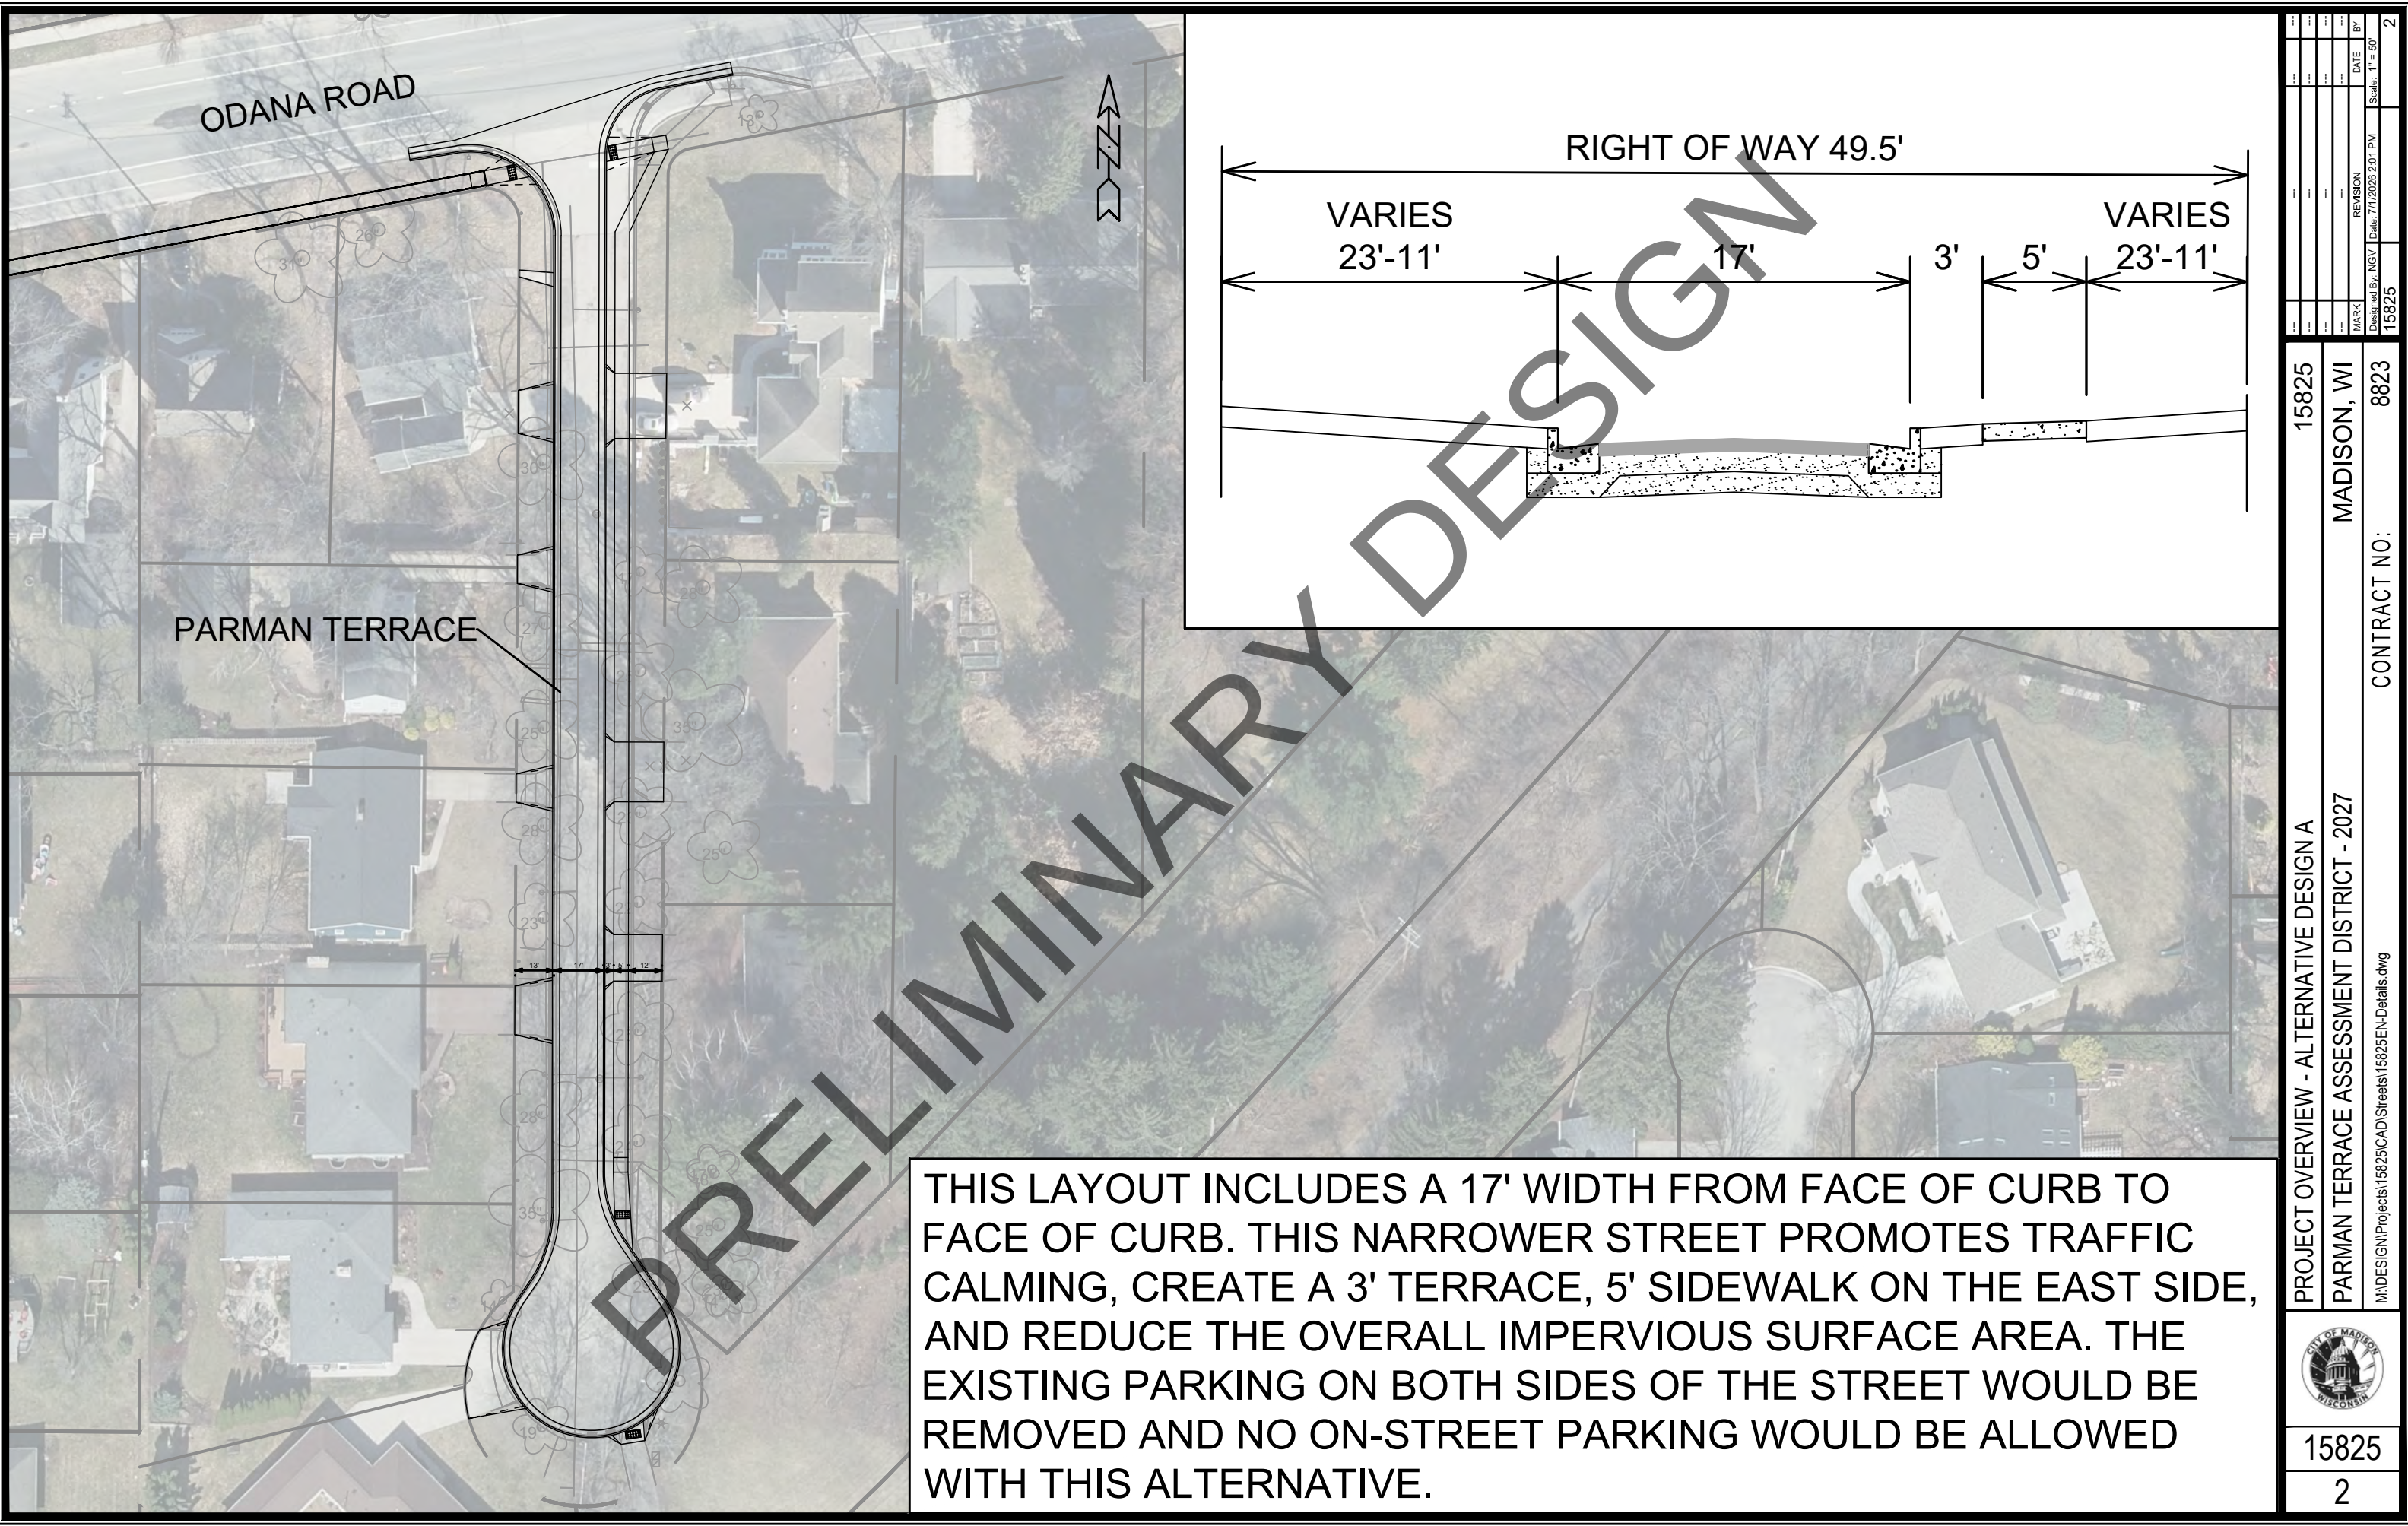

ODANA ROAD

PARMAN TERRACE

RIGHT OF WAY 49.5'

VARIES
23'-11'

17'



3'

5'

VARIES
23'-11'



THIS LAYOUT INCLUDES A 17' WIDTH FROM FACE OF CURB TO FACE OF CURB. THIS NARROWER STREET PROMOTES TRAFFIC CALMING, CREATE A 3' TERRACE, 5' SIDEWALK ON THE EAST SIDE, AND REDUCE THE OVERALL IMPERVIOUS SURFACE AREA. THE EXISTING PARKING ON BOTH SIDES OF THE STREET WOULD BE REMOVED AND NO ON-STREET PARKING WOULD BE ALLOWED WITH THIS ALTERNATIVE.

PROJECT OVERVIEW - ALTERNATIVE DESIGN A	15825	MARK	REVISION	DATE	BY
PARMAN TERRACE ASSESSMENT DISTRICT - 2027	MADISON, WI	15825	7/1/2026 2:01 PM	15825	2
M:\DESIGN\Projects\15825\CAD\Streets\15825EN-Details.dwg	CONTRACT NO: 8823	15825	15825	15825	15825
	15825	15825	15825	15825	15825
	2	15825	15825	15825	15825

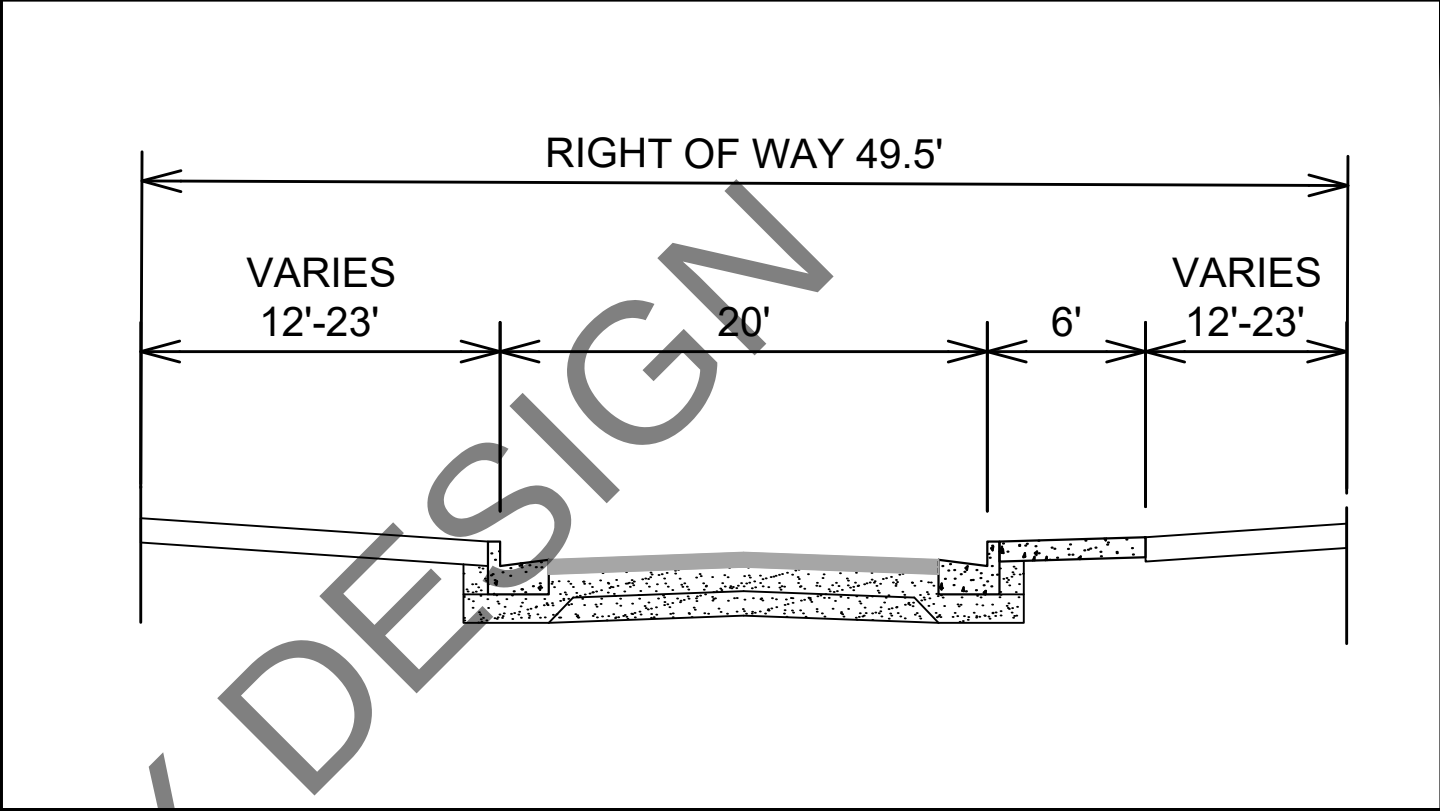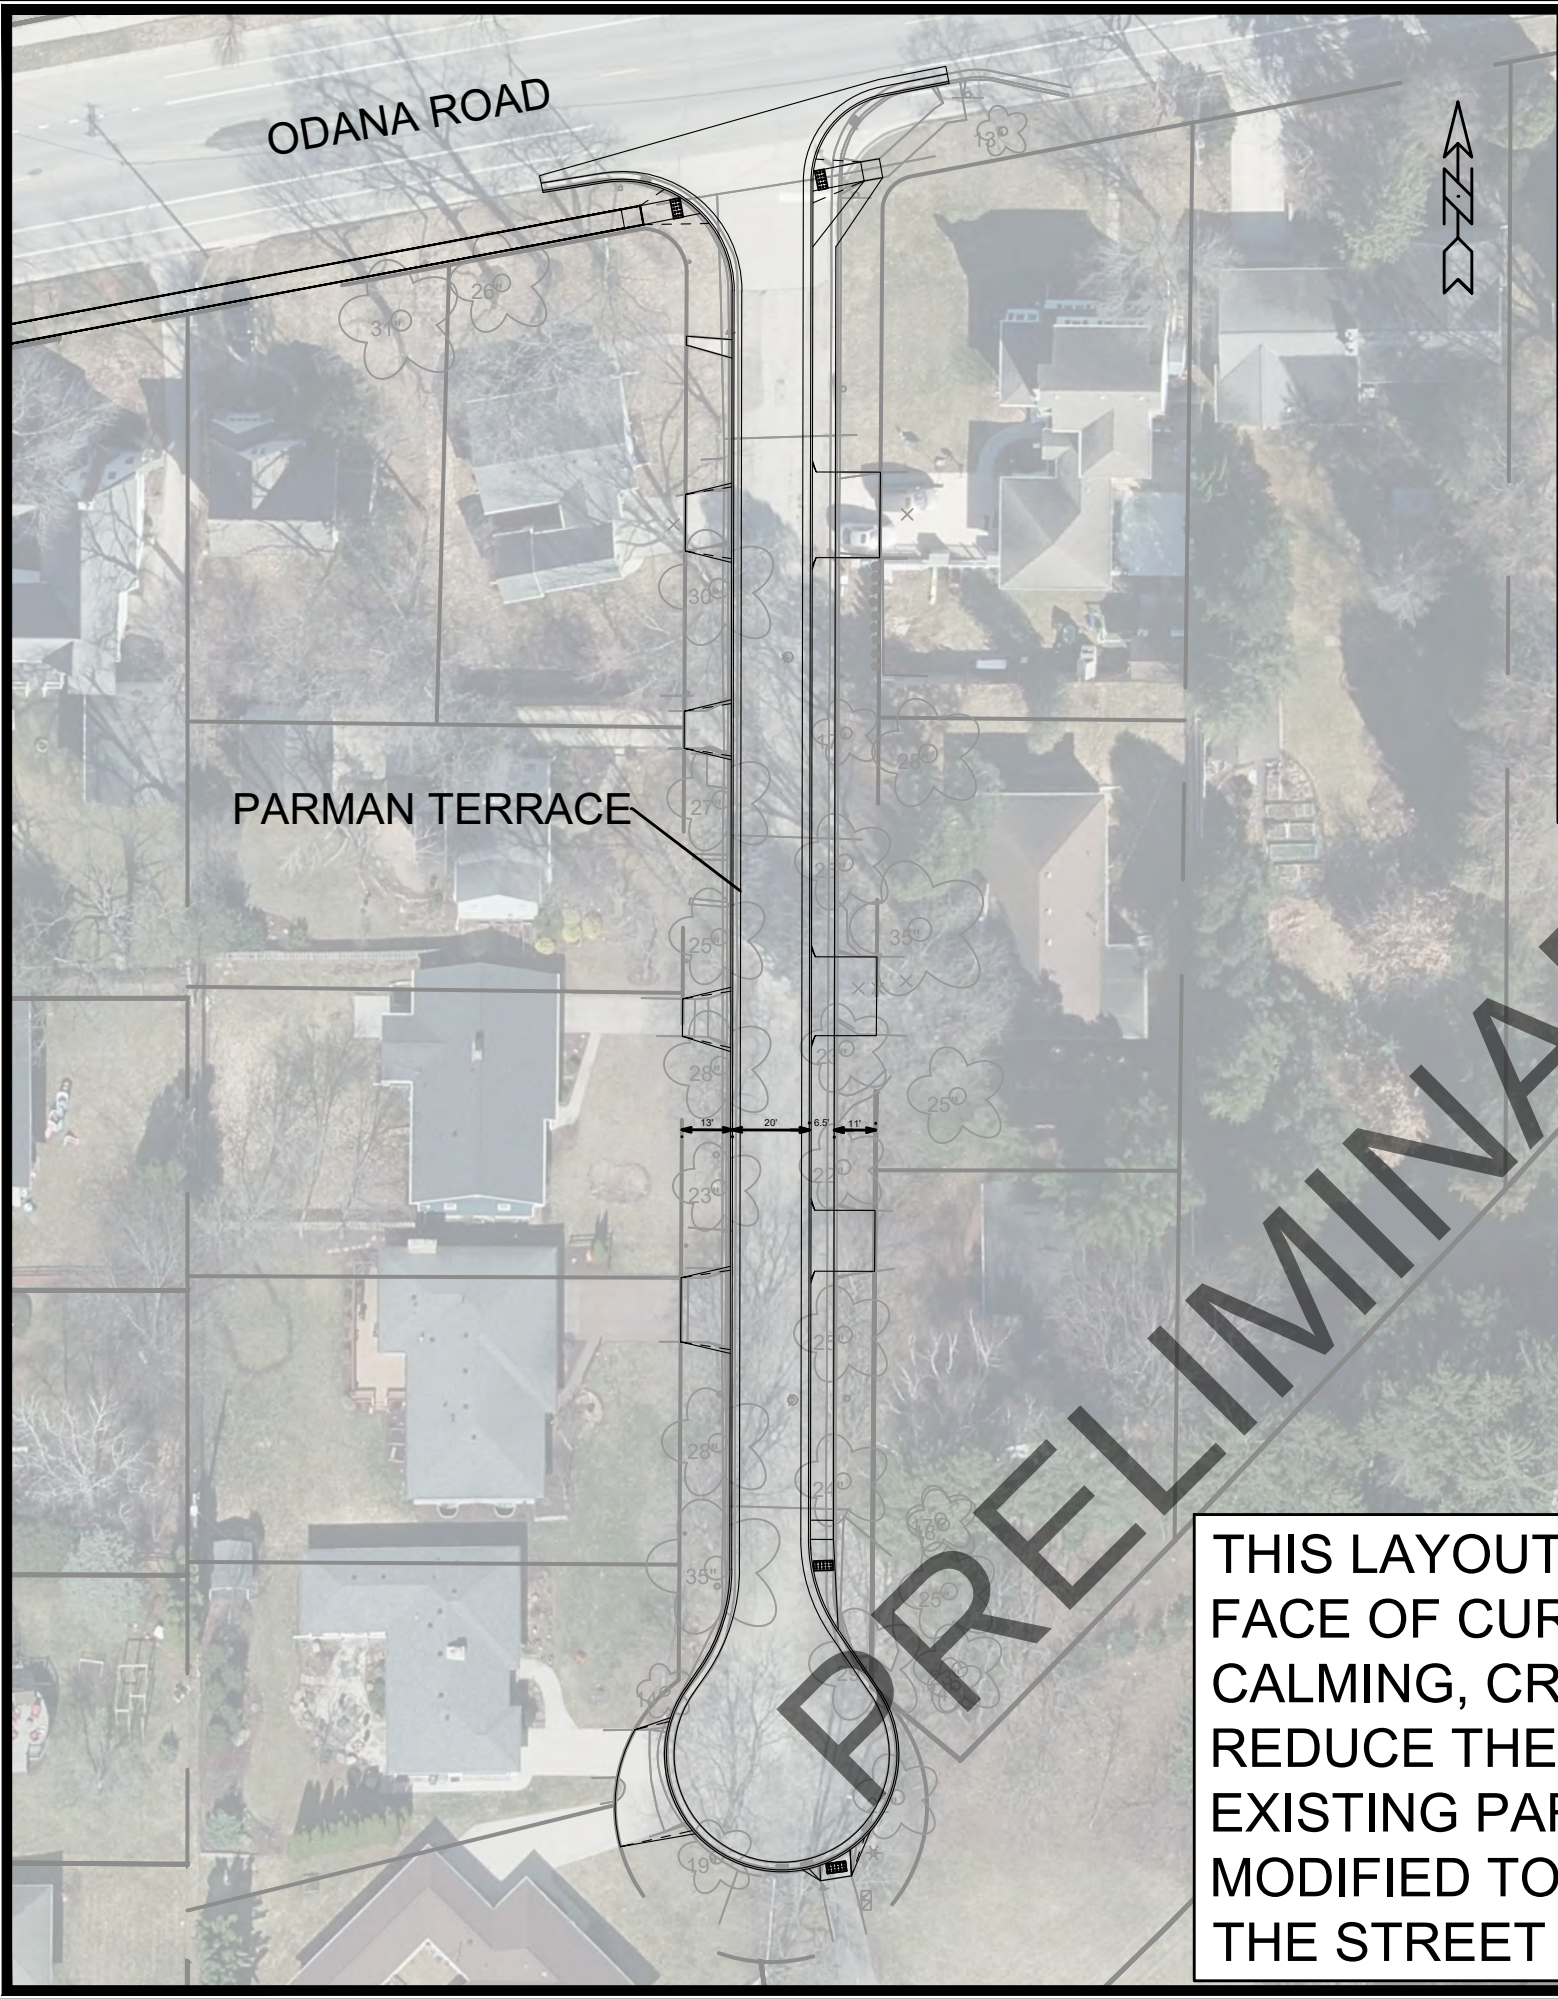

THIS LAYOUT INCLUDES A 20' WIDTH FROM FACE OF CURB TO FACE OF CURB. THIS NARROWER STREET PROMOTES TRAFFIC CALMING, CREATE A 6' SIDEWALK ON THE EAST SIDE, AND REDUCE THE OVERALL IMPERVIOUS SURFACE AREA. THE EXISTING PARKING ON BOTH SIDES OF THE STREET WOULD BE MODIFIED TO ON-STREET PARKING ALLOWED ON ONE SIDE OF THE STREET ONLY WITH THIS ALTERNATIVE.

PROJECT OVERVIEW - ALTERNATIVE DESIGN B		15825	
PARMAN TERRACE ASSESSMENT DISTRICT - 2027		MADISON, WI	
M:\DESIGN\Projects\15825\CAD\Streets\15825EN-Details.dwg		CONTRACT NO: 8823	
		15825	
		3	
MARK	REVISION	DATE	BY
15825		7/1/2026 2:54 PM	
Designed By: NGV		Scale: 1" = 40'	
		3	

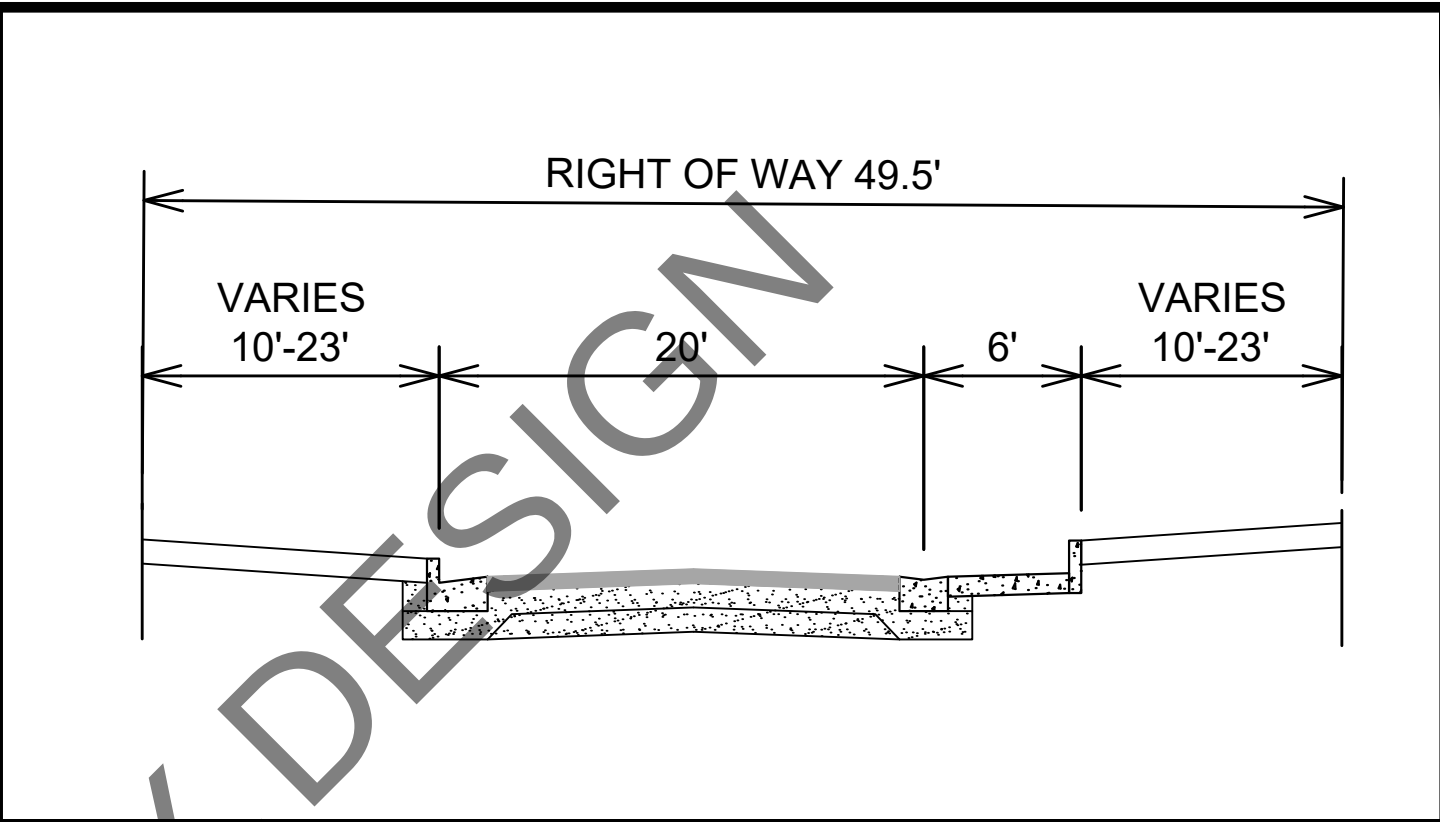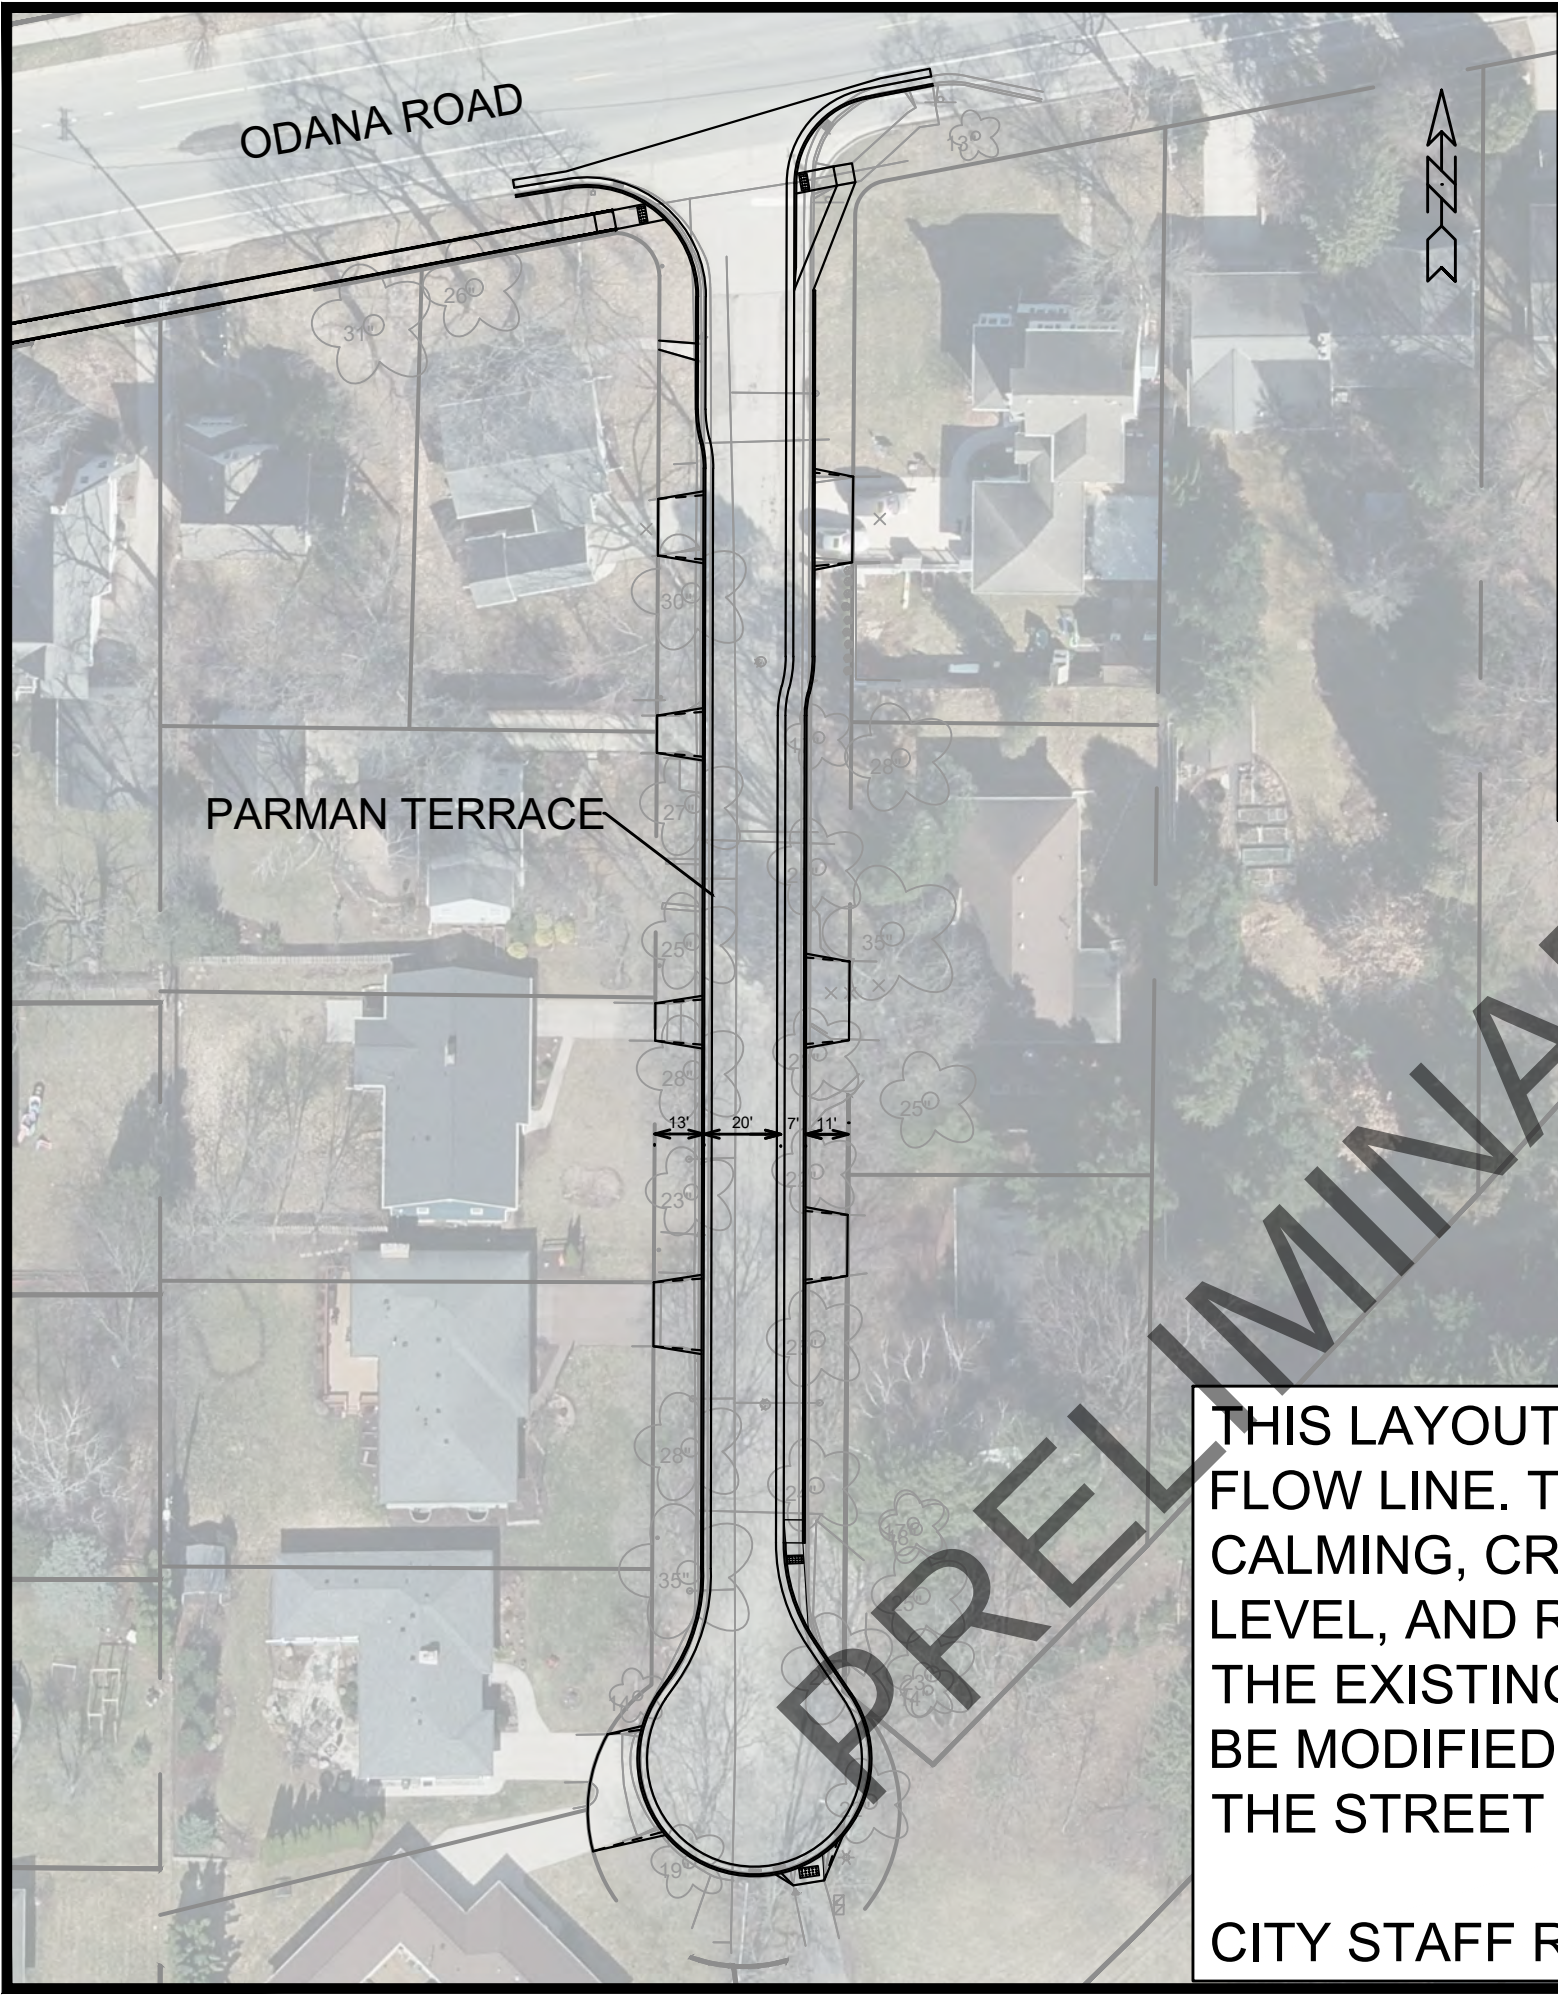

THIS LAYOUT INCLUDES A 20' WIDTH FROM FACE OF CURB TO FLOW LINE. THIS NARROWER STREET PROMOTES TRAFFIC CALMING, CREATE A 5' SIDEWALK ON THE EAST SIDE STREET LEVEL, AND REDUCE THE OVERALL IMPERVIOUS SURFACE AREA. THE EXISTING PARKING ON BOTH SIDES OF THE STREET WOULD BE MODIFIED TO ON-STREET PARKING ALLOWED ON ONE SIDE OF THE STREET ONLY WITH THIS ALTERNATIVE.

CITY STAFF RECOMMENDATION

PROJECT OVERVIEW - ALTERNATIVE DESIGN C	15825	MARK	REVISION	DATE	BY
PARMAN TERRACE ASSESSMENT DISTRICT - 2027	MADISON, WI	15825	7/3/2026	10:42 AM	4
M:\DESIGN\Projects\15825\CAD\Streets\15825EN-Details.dwg	CONTRACT NO: 8823	15825	15825	15825	15825
	15825	4			