


LEGEND:

- [Red outline] = NOT ALLOWED, TO BE REMOVED
- [Orange outline] = ALLOWED WITH STATE ISSUED PERMIT
- [Yellow outline] = ALLOWED WITH STATE DOCUMENTATION AND NOTIFICATION
- [Green outline] = ALLOWED, NO ACTION NEEDED
- [Grey outline] = PARCEL ID ONLY, NO ENCROACHMENTS

DISCLAIMER: THE ENCROACHMENTS SHOWN ON THIS MAP ARE FROM PRELIMINARY EVALUATIONS AND MAY OR MAY NOT BE ACCURATE TO CURRENT ENCROACHMENTS. PROPERTY OWNERS ALONG THE SOUTHWEST PATH SHALL EVALUATE FOR THEMSELVES WHETHER OR NOT THEY HAVE ITEMS ENCROACHING ON THE SOUTHWEST PATH CORRIDOR.

SCALE 1" = 300'

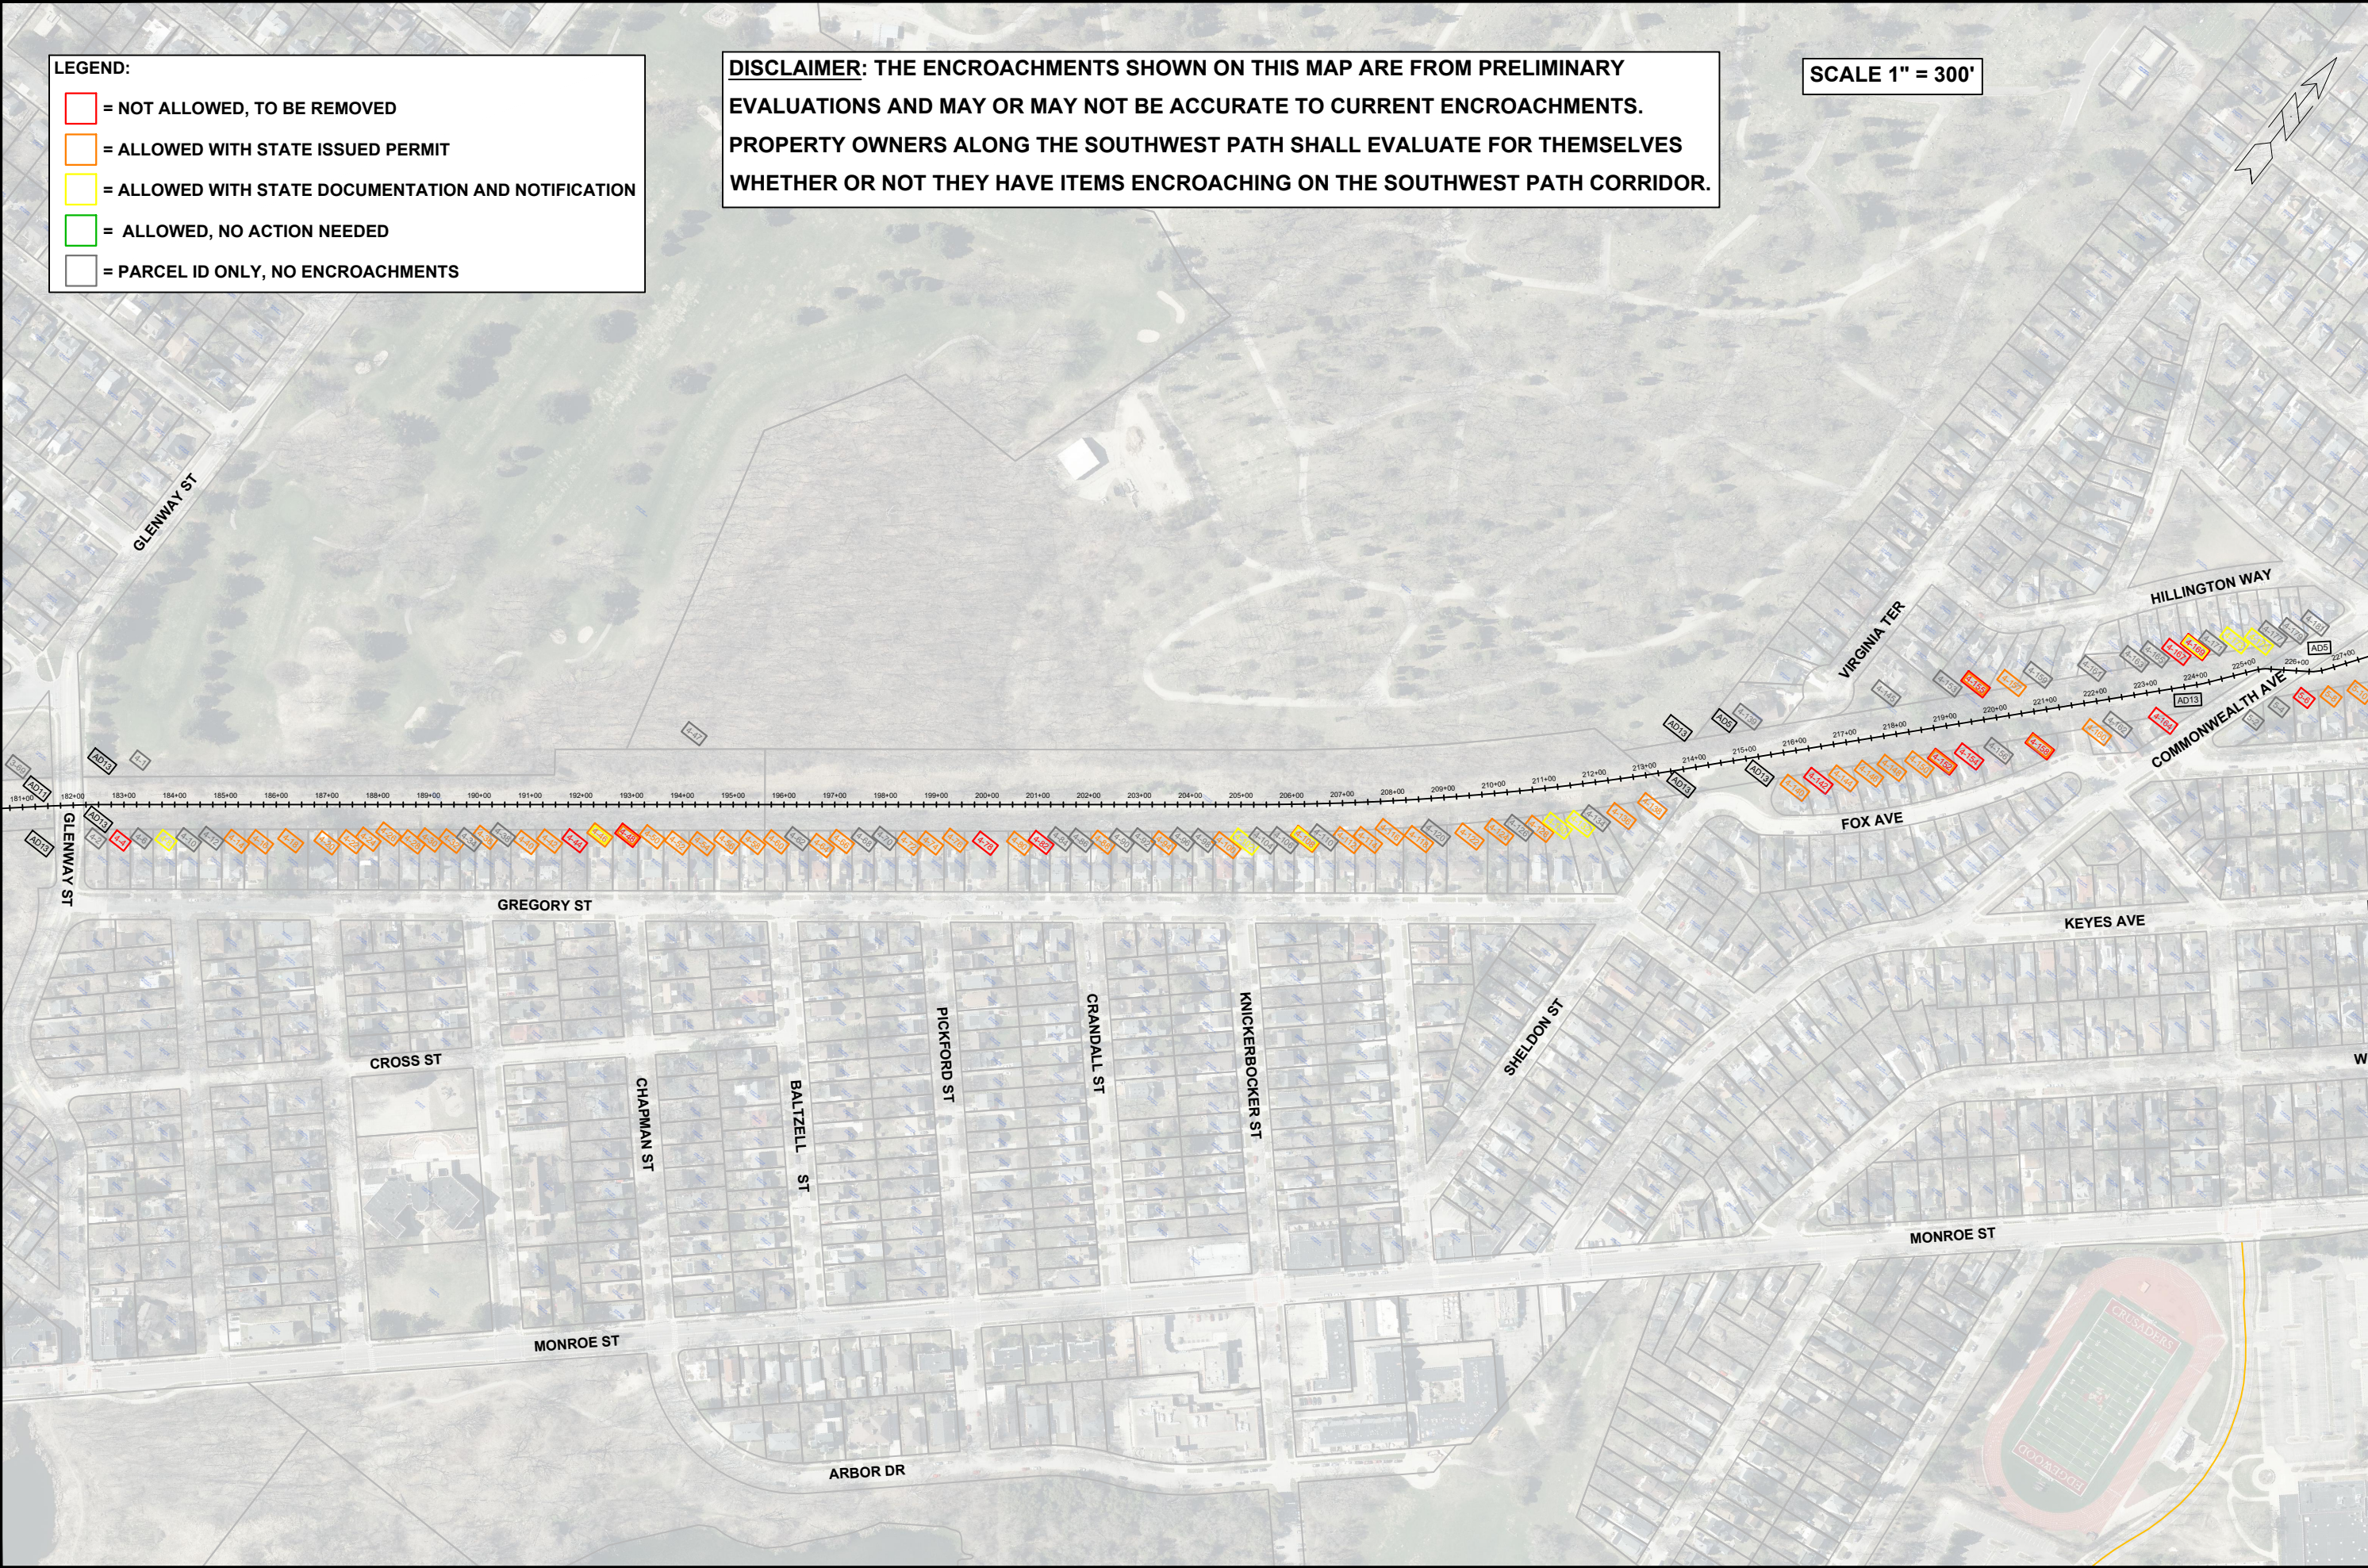

SOUTHWEST PATH ENCROACHMENTS - GLENWAY ST TO COMMONWEALTH AVE

#####

CONTRACT NO:

#####

P-4

MARK

DESIGNED BY

DATE

REVISION

BY

7/5/2023 11:39 AM

1:300

P-4

CITY OF MADISON

WISCONSIN

F:\Encommon\Projects\Southwest Bike Path\Aaron's Files\SWPathEncroachments.dwg